

NOTES:

DO NOT SCALE FROM DRAWING.

ALL DIMENSIONS TO BE CONFIRMED ON SITE.

LOCATION PLAN @ 1:1250



A Existing cornice retained. Existing hearth replaced. Pendants changed to strip lights, wall light and socket locations shown. 28-03-17

DRAWING TITLE

FIRST FLOOR as Proposed

ADDRESS

**29 Museum Street
WC1A 1LH**

PROJECT NAME

**Installation of Roof Plant
+ Internal Alterations**

DATE

Jan 2017

SCALE

1:50 @ A3

CLIENT

Alhambra Hotel Ltd


DRAWING NO.

**23544-
P01A**



**1 SANDWICH STREET
LONDON WC1H 9PF**

Tel: (020) 7391 7100 Fax: (020) 7391 7121

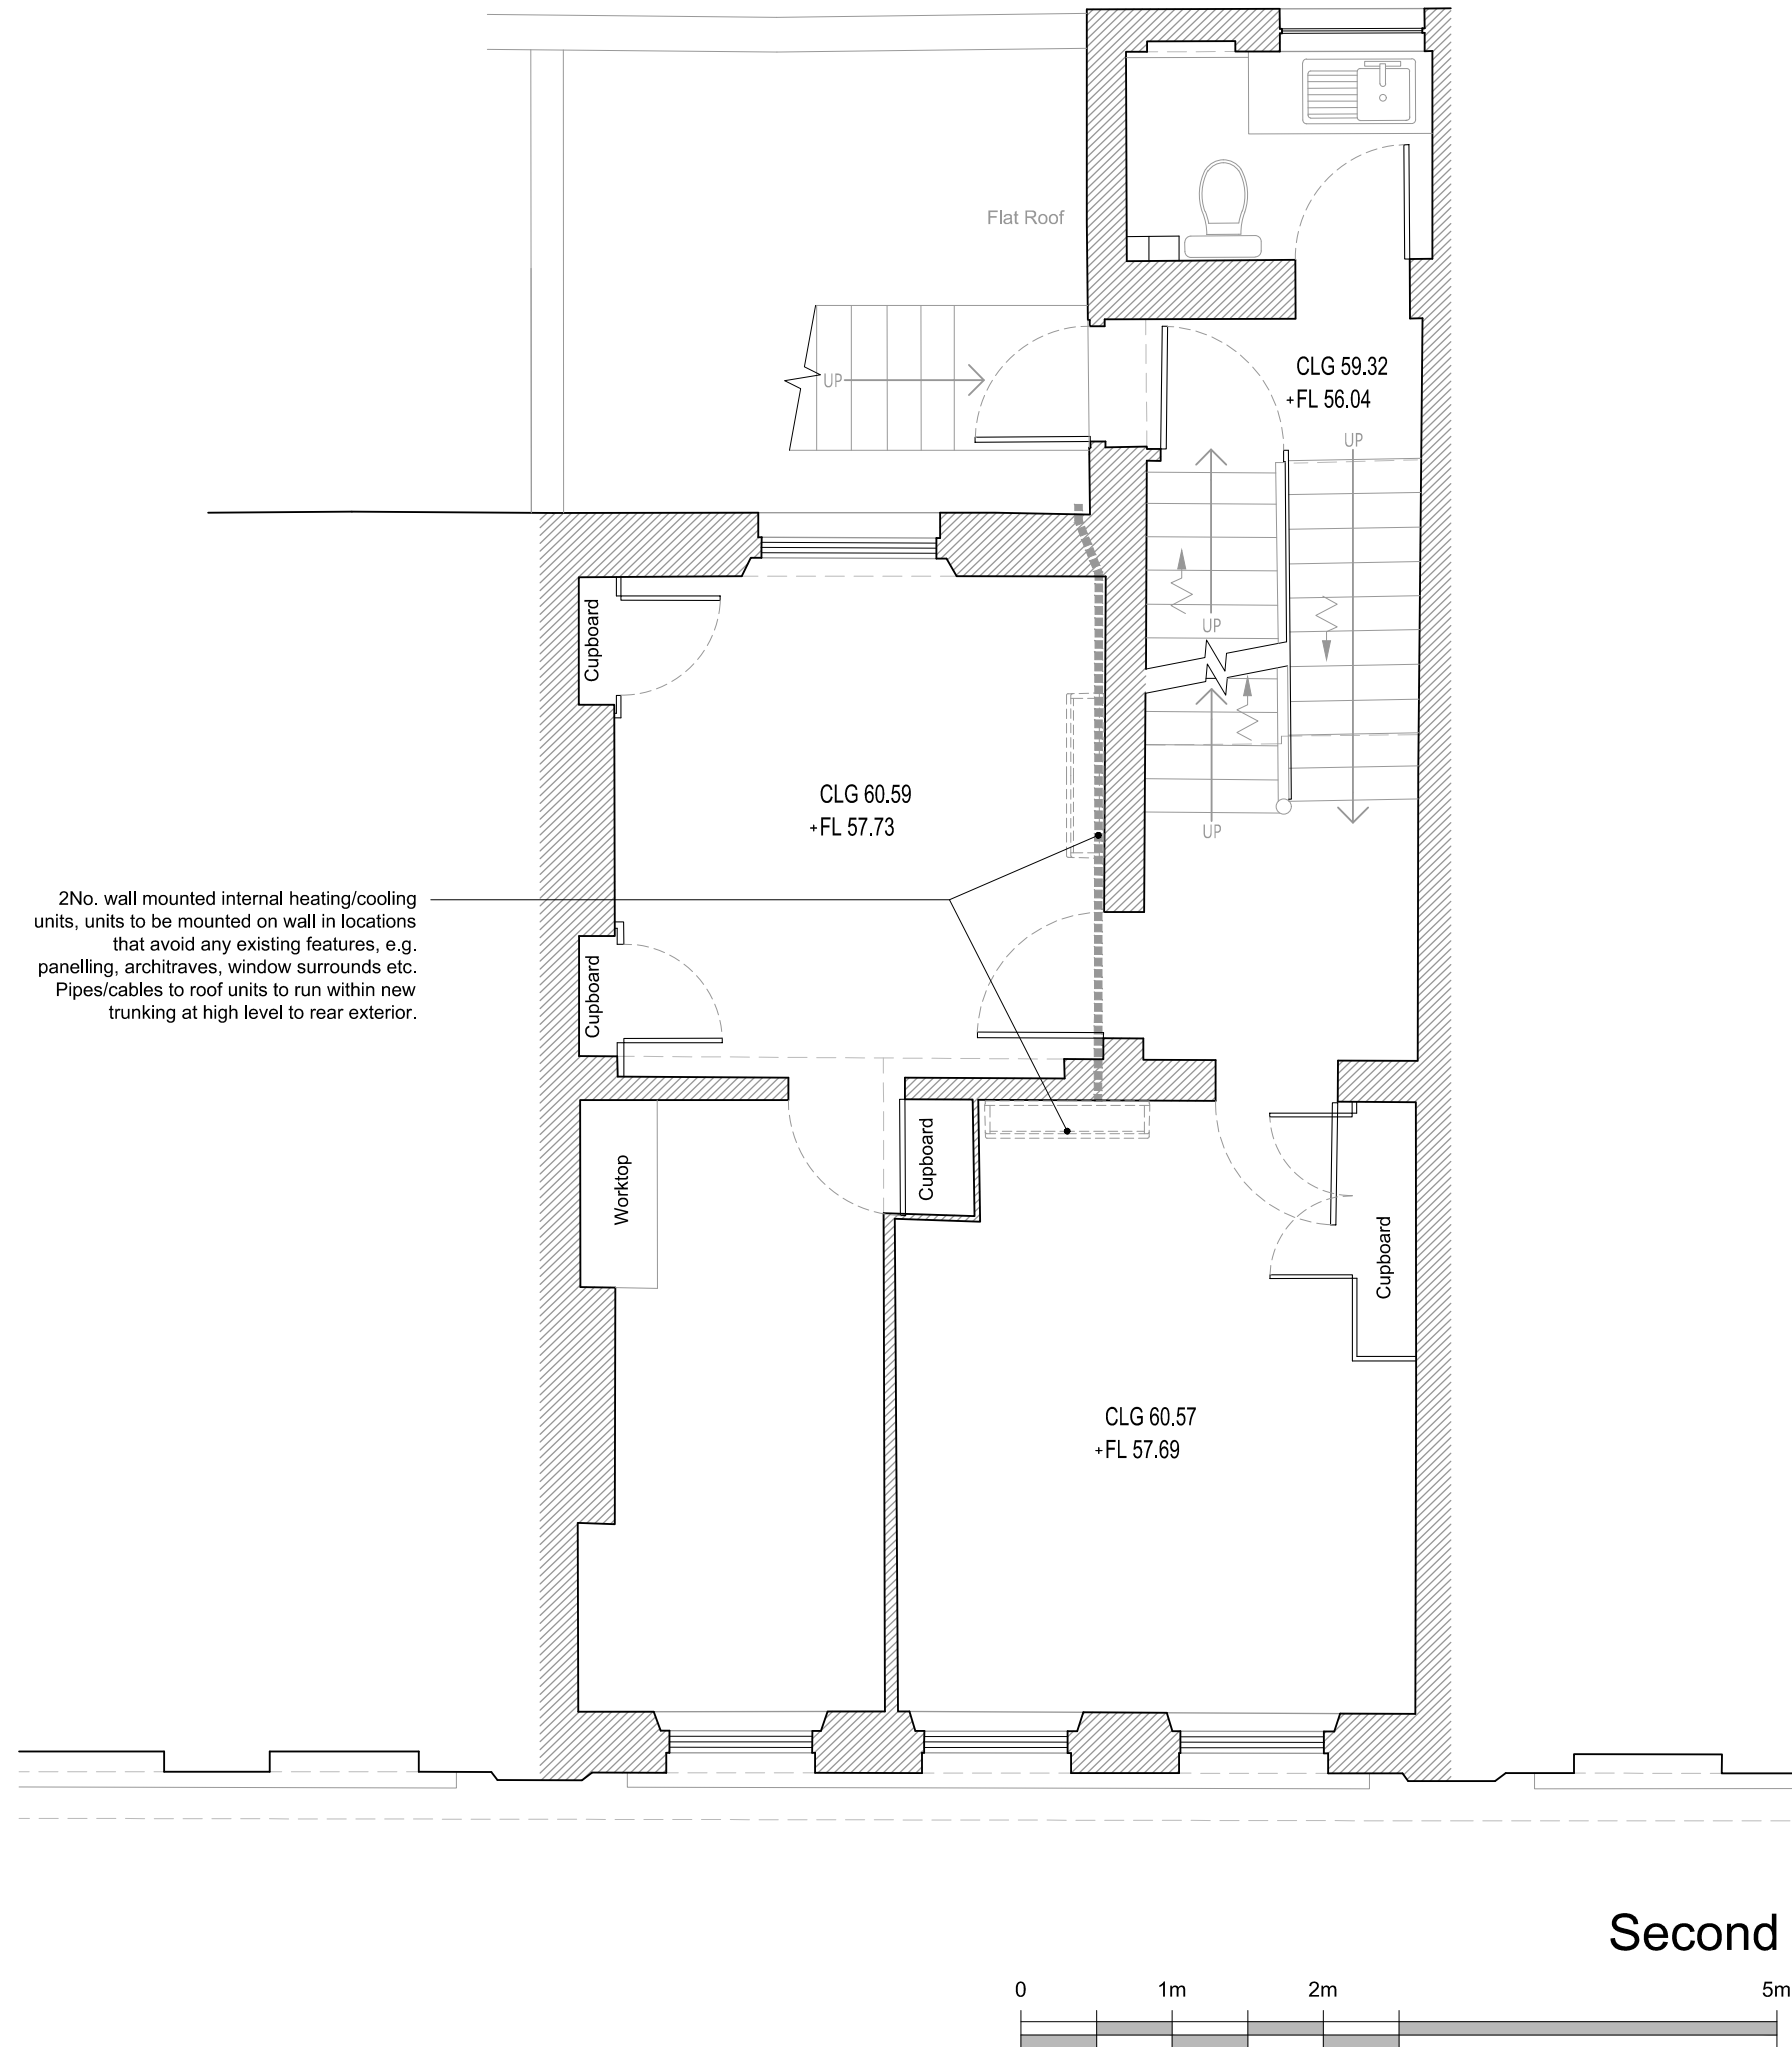


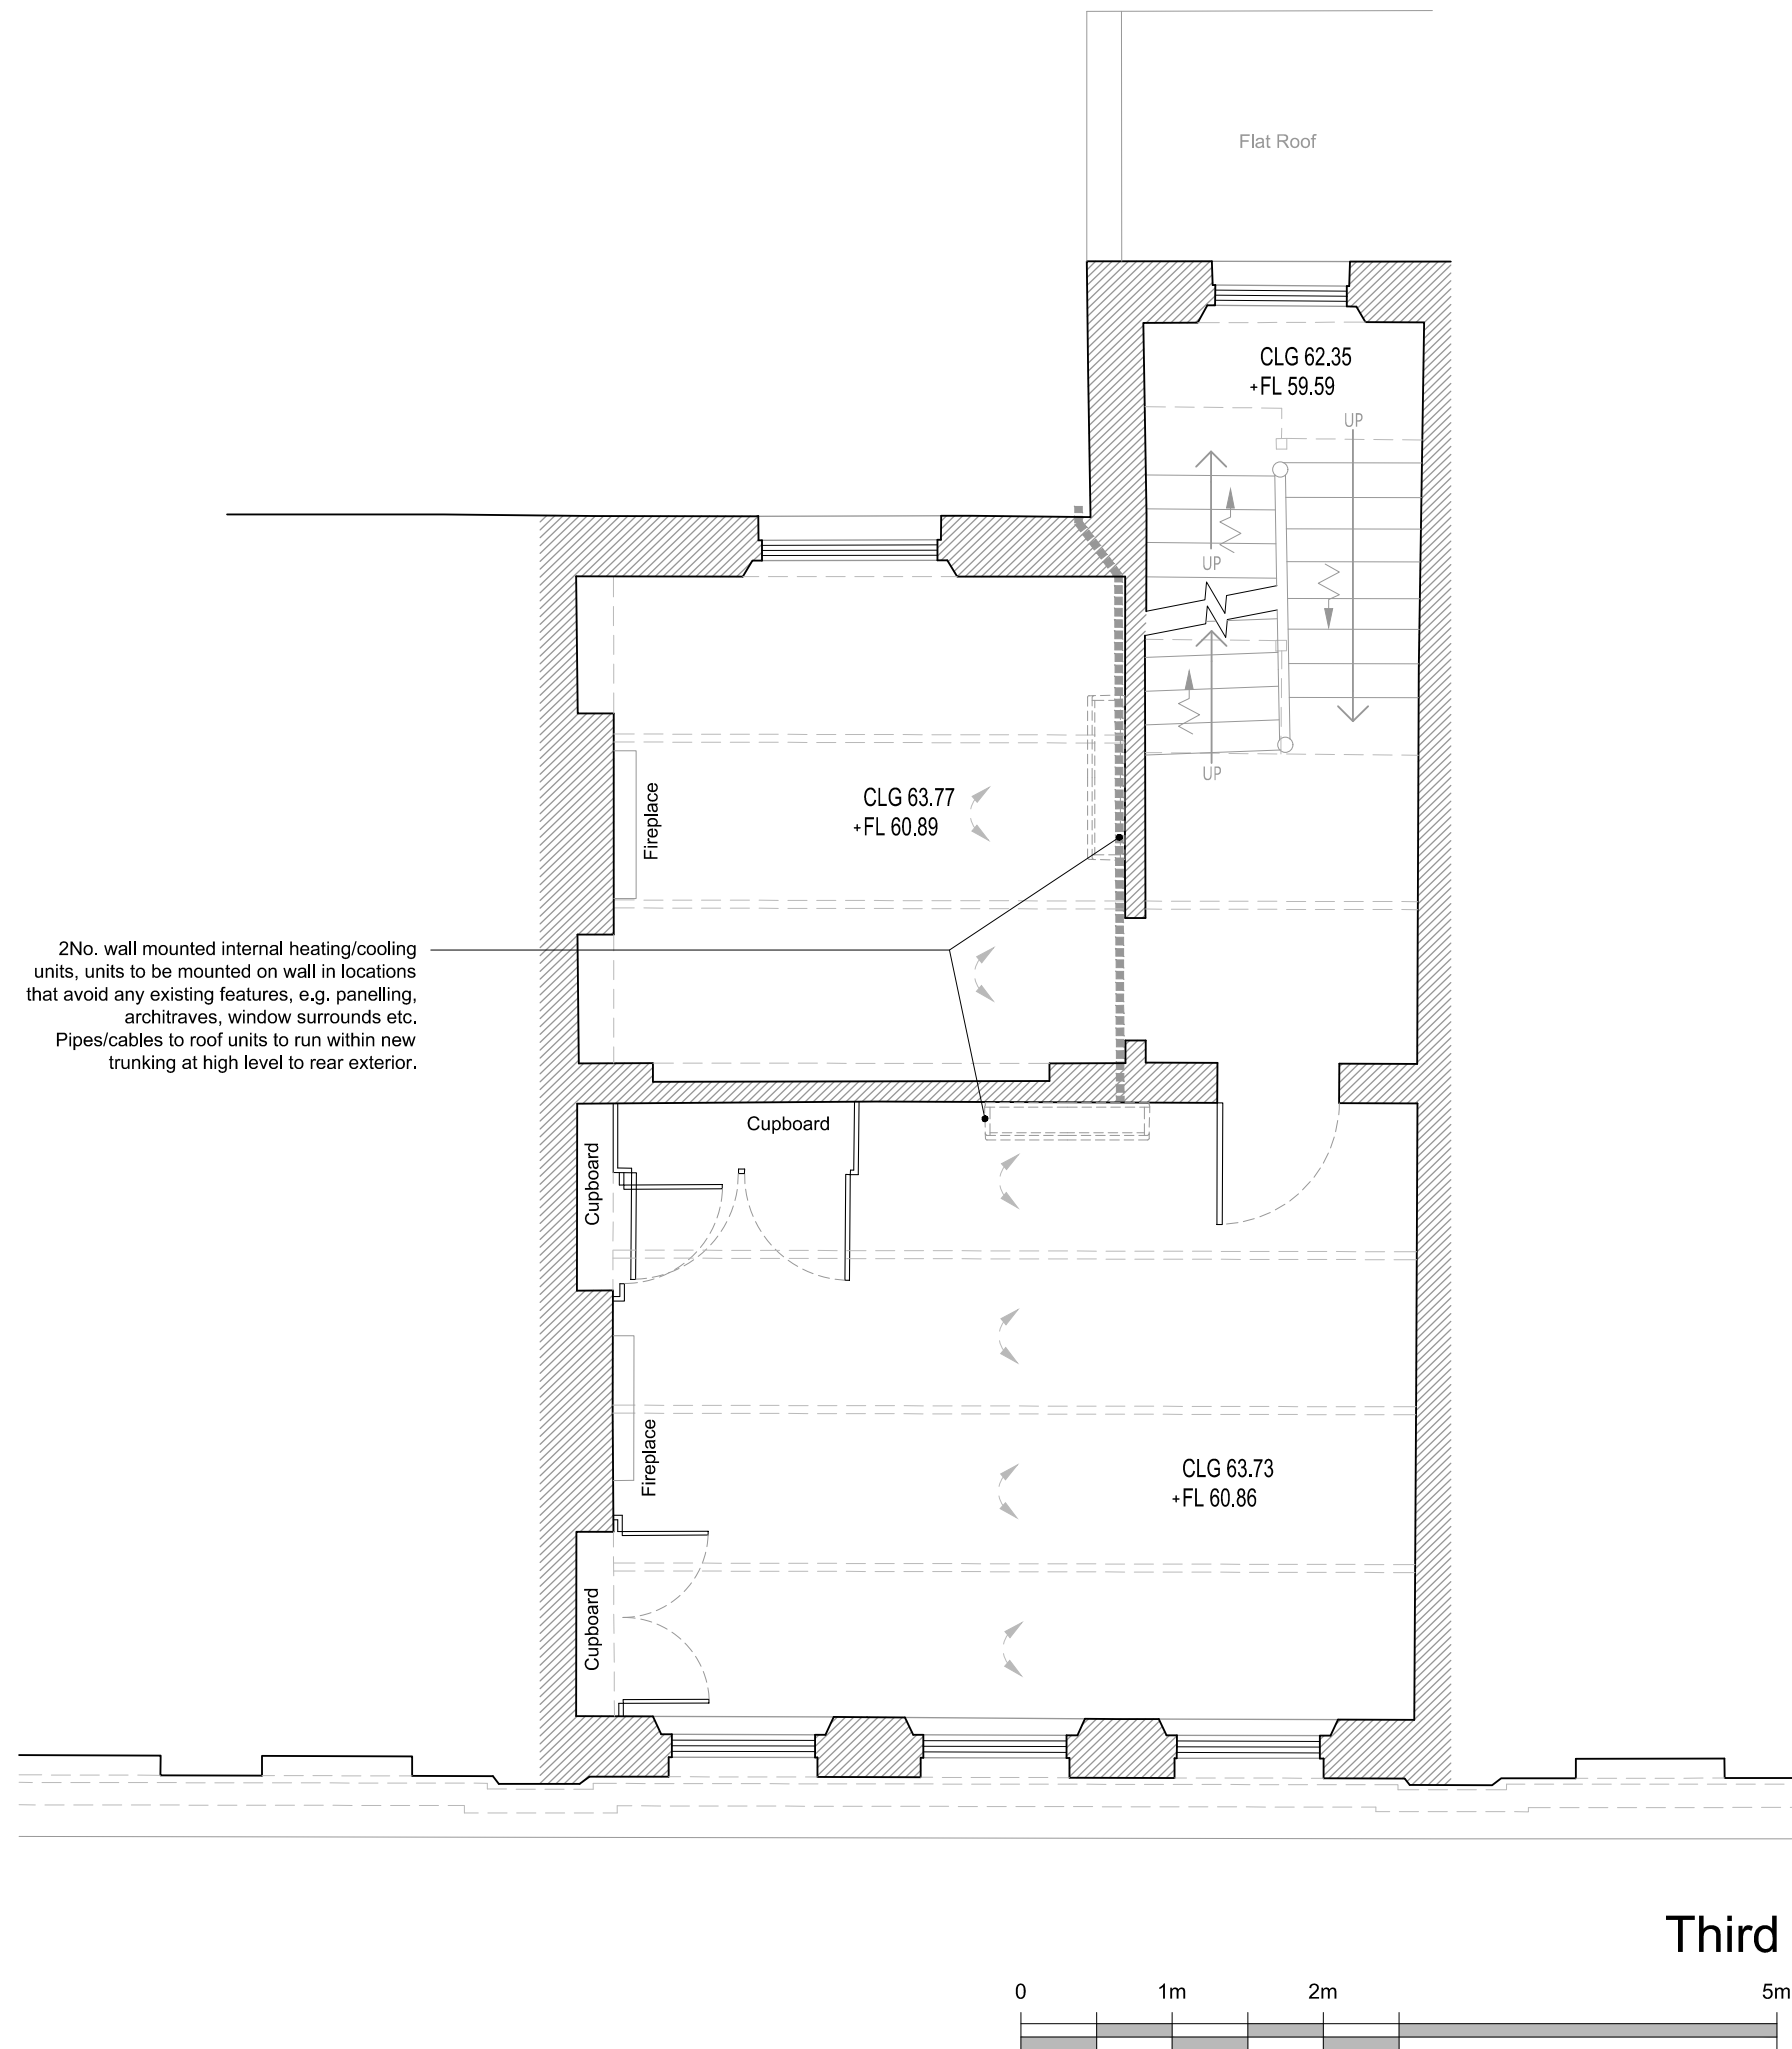
NOTES:

DO NOT SCALE FROM DRAWING.

ALL DIMENSIONS TO BE CONFIRMED ON SITE.

LOCATION PLAN @ 1:1250

A	Existing cornice retained	28-03-17
DRAWING TITLE		
SECOND FLOOR as Proposed		
ADDRESS		
29 Museum Street WC1A 1LH		
PROJECT NAME		DATE
Installation of Roof Plant + Internal Alterations		Jan 2017
SCALE		1:50 @ A3
CLIENT		DRAWING NO.
Alhambra Hotel Ltd		23544- P02A
 1 SANDWICH STREET LONDON WC1H 9PF Tel: (020) 7391 7100 Fax: (020) 7391 7121		



NOTES:

DO NOT SCALE FROM DRAWING.

ALL DIMENSIONS TO BE CONFIRMED ON SITE.

LOCATION PLAN @ 1:1250



DRAWING TITLE

**THIRD FLOOR
as Proposed**

ADDRESS

**29 Museum Street
WC1A 1LH**

PROJECT NAME

**Installation of Roof Plant
+ Internal Alterations**

DATE

Jan 2017

SCALE

1:50 @ A3

CLIENT

Alhambra Hotel Ltd


DRAWING NO.

23544-P03

Fresson&Tee
CHARTERED SURVEYORS

1 SANDWICH STREET
LONDON WC1H 9PF

Tel: (020) 7391 7100 Fax: (020) 7391 7121

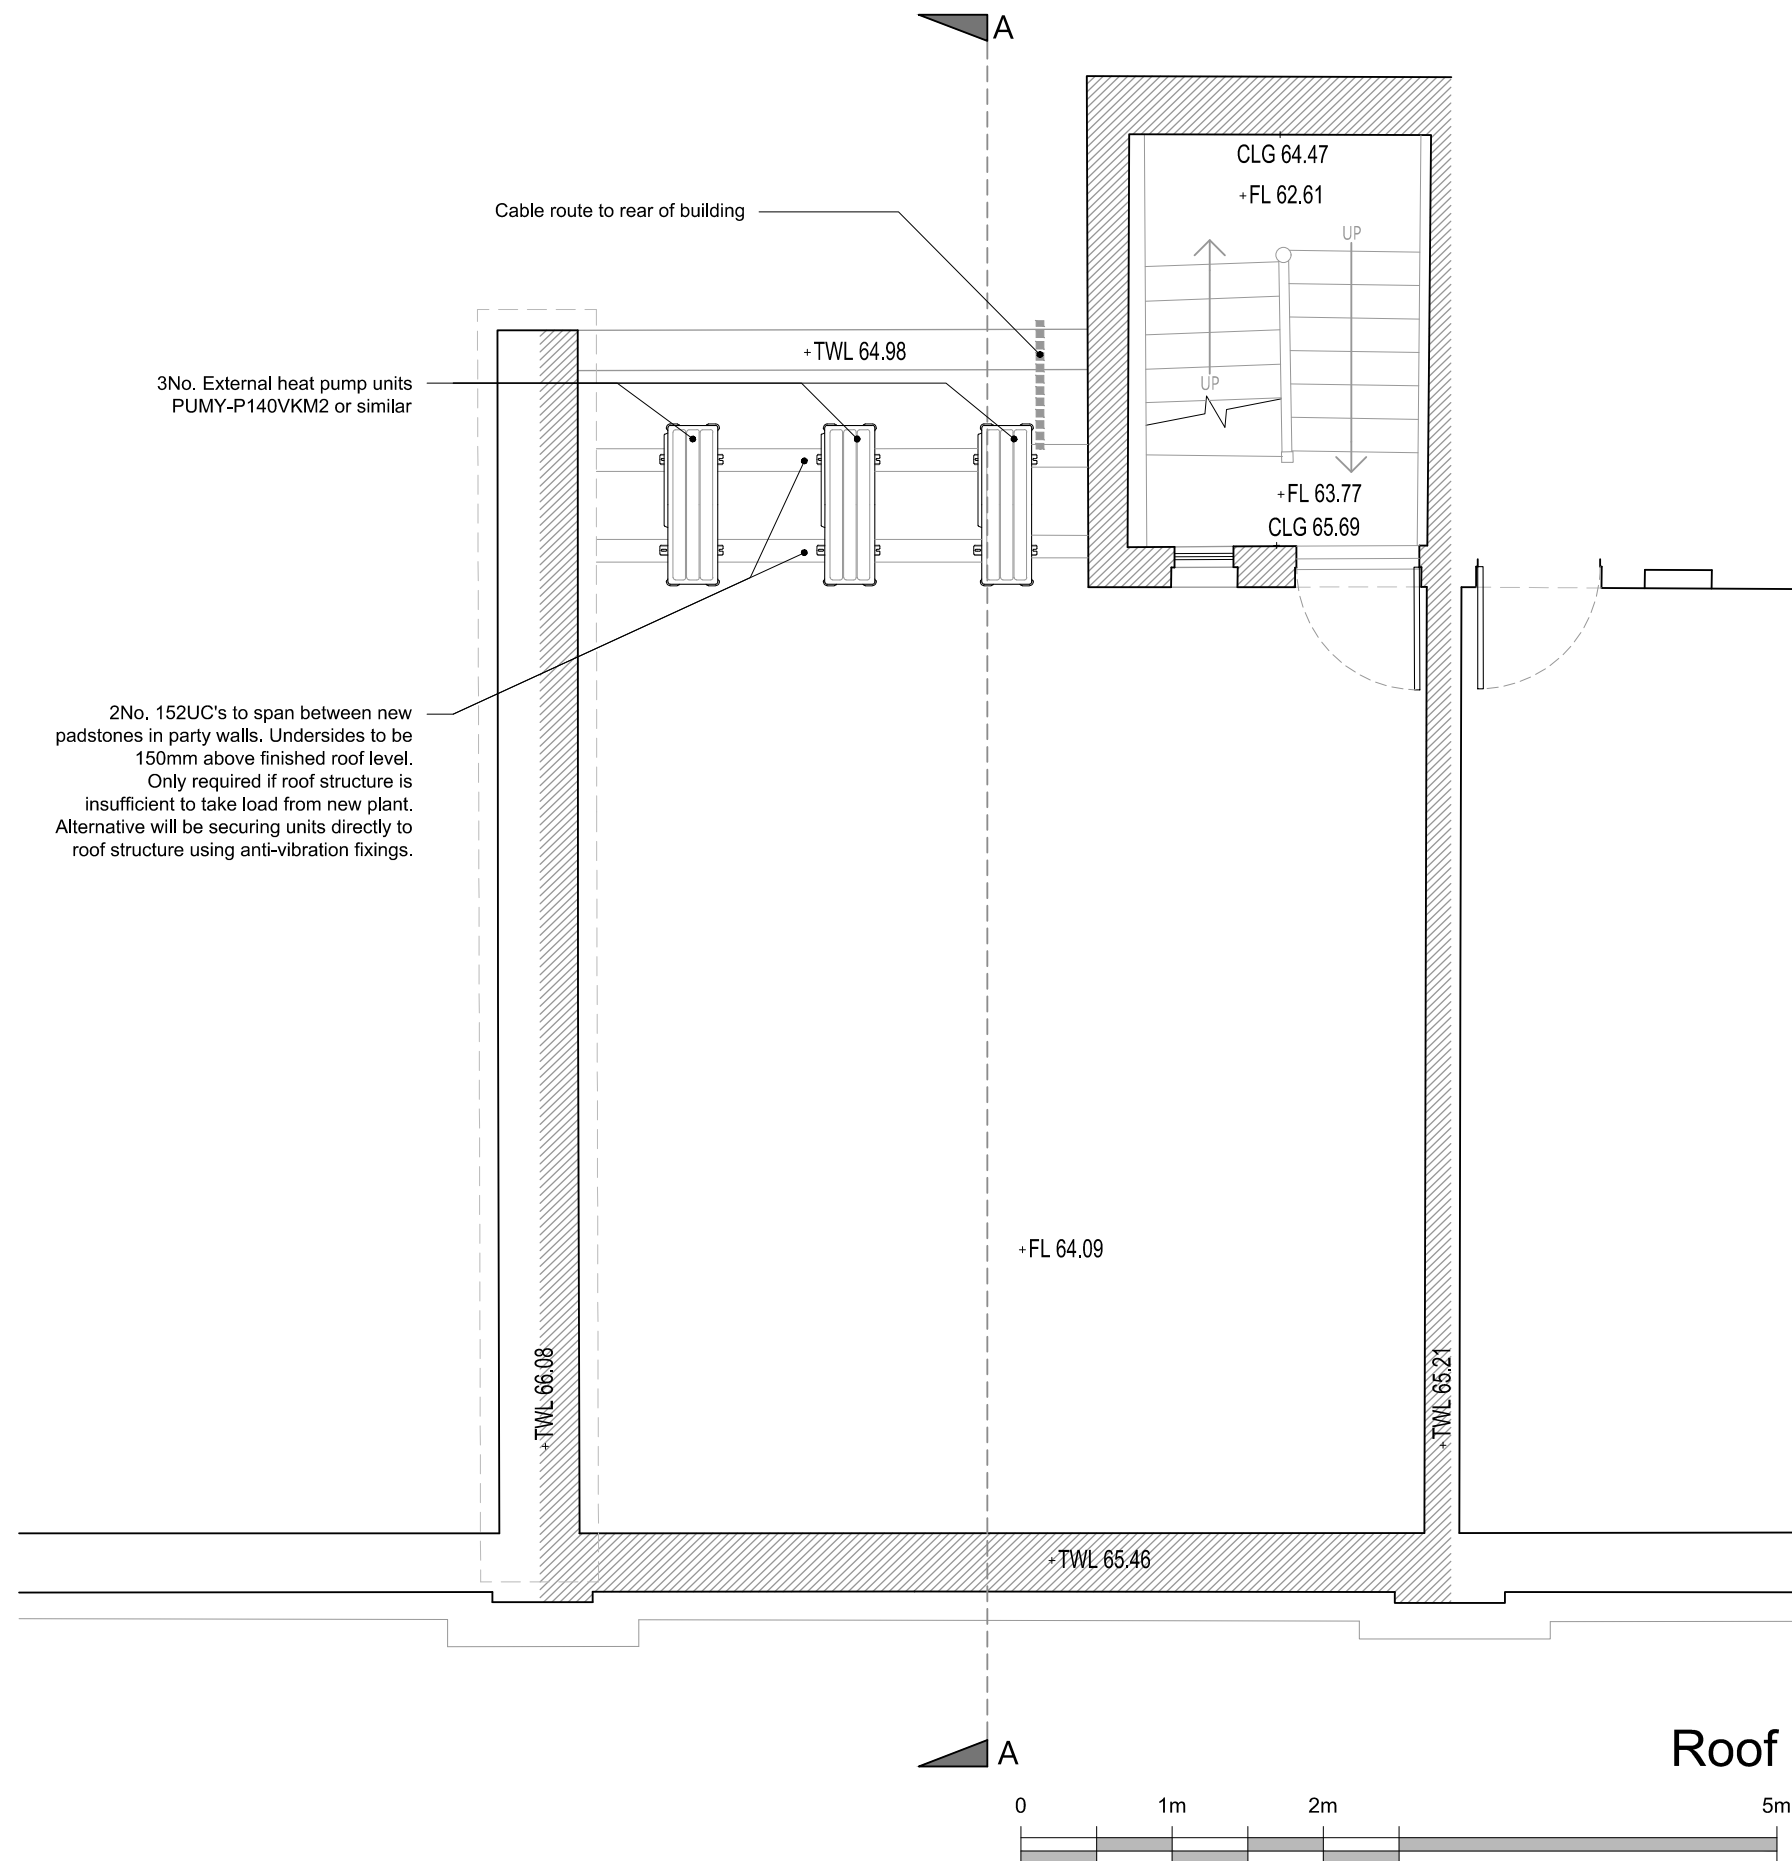

NOTES:

DO NOT SCALE FROM DRAWING.

ALL DIMENSIONS TO BE CONFIRMED ON SITE.

LOCATION PLAN @ 1:1250



A Heat-pump unit location changed 28-03-17

DRAWING TITLE

ROOF as Proposed

ADDRESS

**29 Museum Street
WC1A 1LH**

PROJECT NAME DATE

**Installation of Roof Plant
+ Internal Alterations**

Jan 2017

SCALE

1:50 @ A3

CLIENT DRAWING NO.


Alhambra Hotel Ltd

**23544-
P04A**




**1 SANDWICH STREET
LONDON WC1H 9PF**

Tel: (020) 7391 7100 Fax: (020) 7391 7121

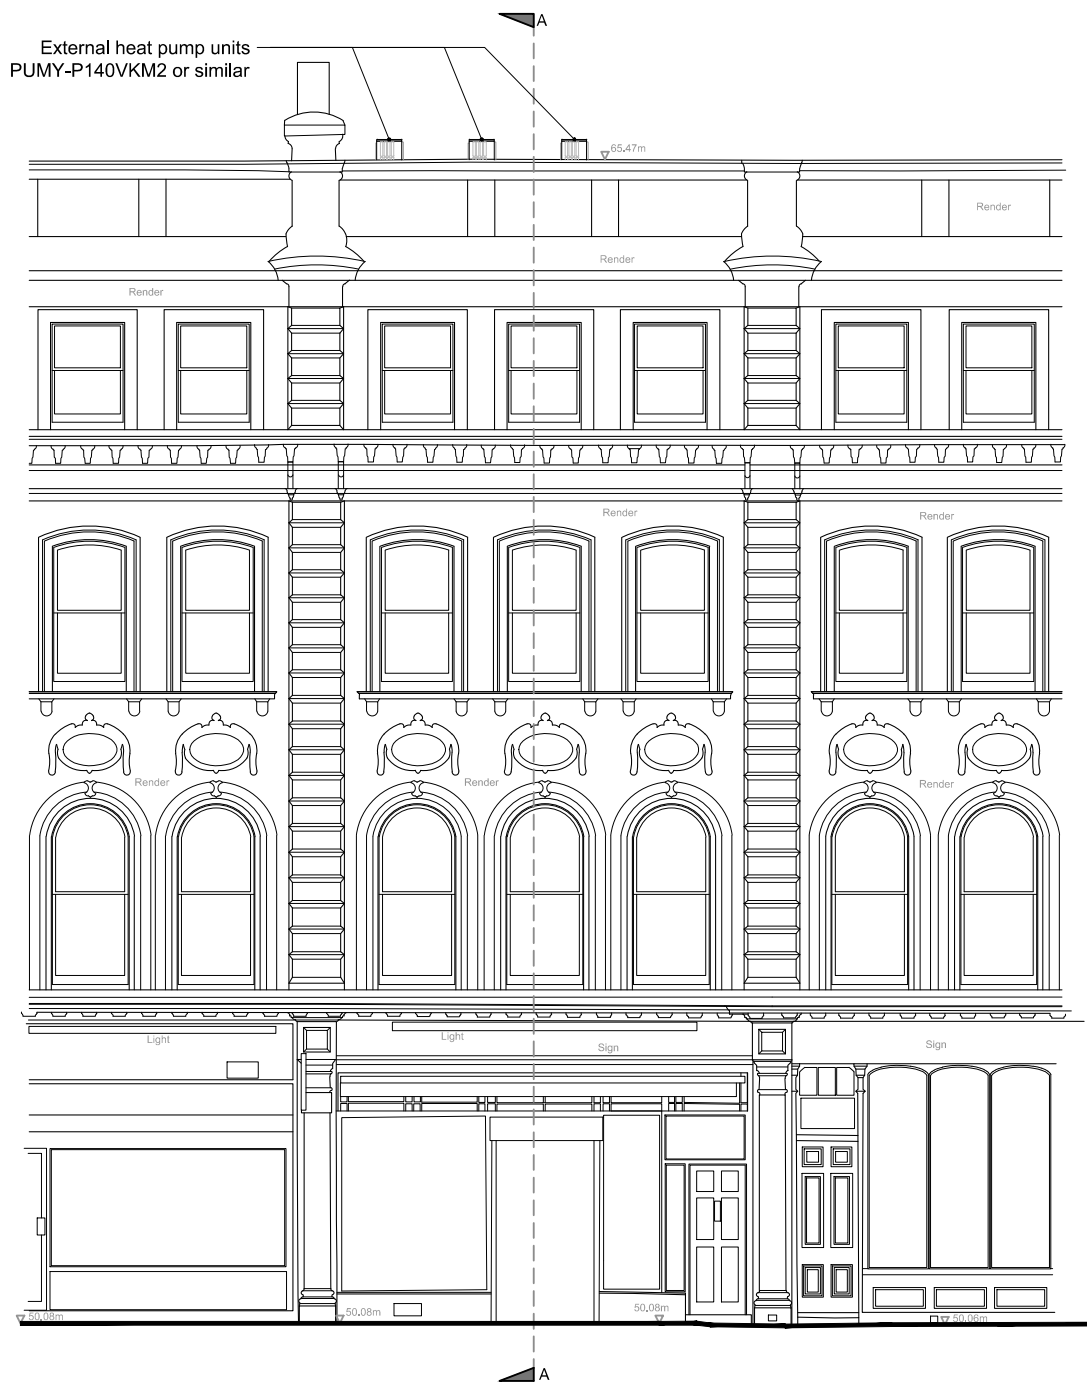

Front Elevation

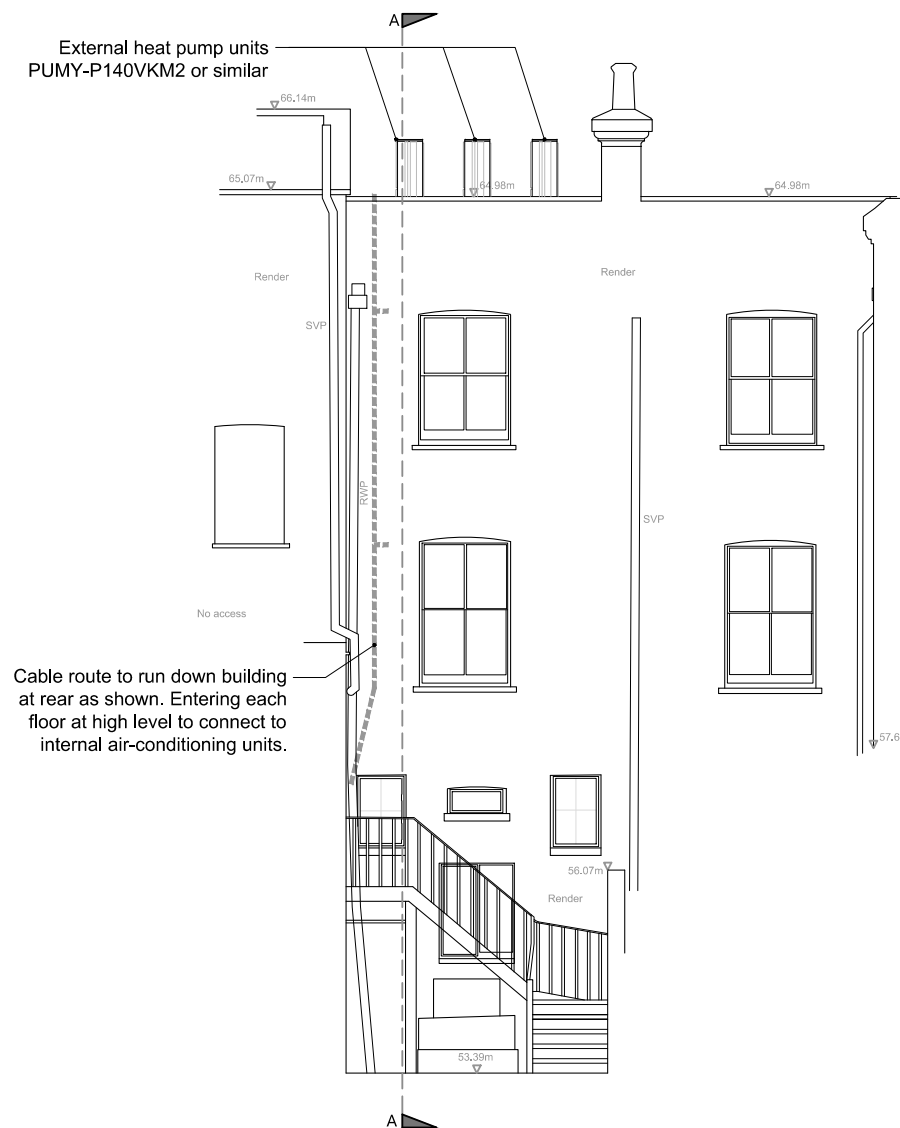

Rear Elevation



NOTES:


DO NOT SCALE FROM DRAWING.

ALL DIMENSIONS TO BE CONFIRMED ON SITE.

LOCATION PLAN @ 1:1250



A	Heat-pump unit location changed	28-03-17
DRAWING TITLE		
Front and Rear Elevations as Proposed		
ADDRESS		
29 Museum Street WC1A 1LH		
PROJECT NAME	DATE	Jan 2017
Installation of Roof Plant + Internal Alterations		SCALE 1:100 @ A3
CLIENT		DRAWING NO. 23544-P05A
Alhambra Hotel Ltd		
		
1 SANDWICH STREET LONDON WC1H 9PF		
Tel: (020) 7391 7100 Fax: (020) 7391 7121		

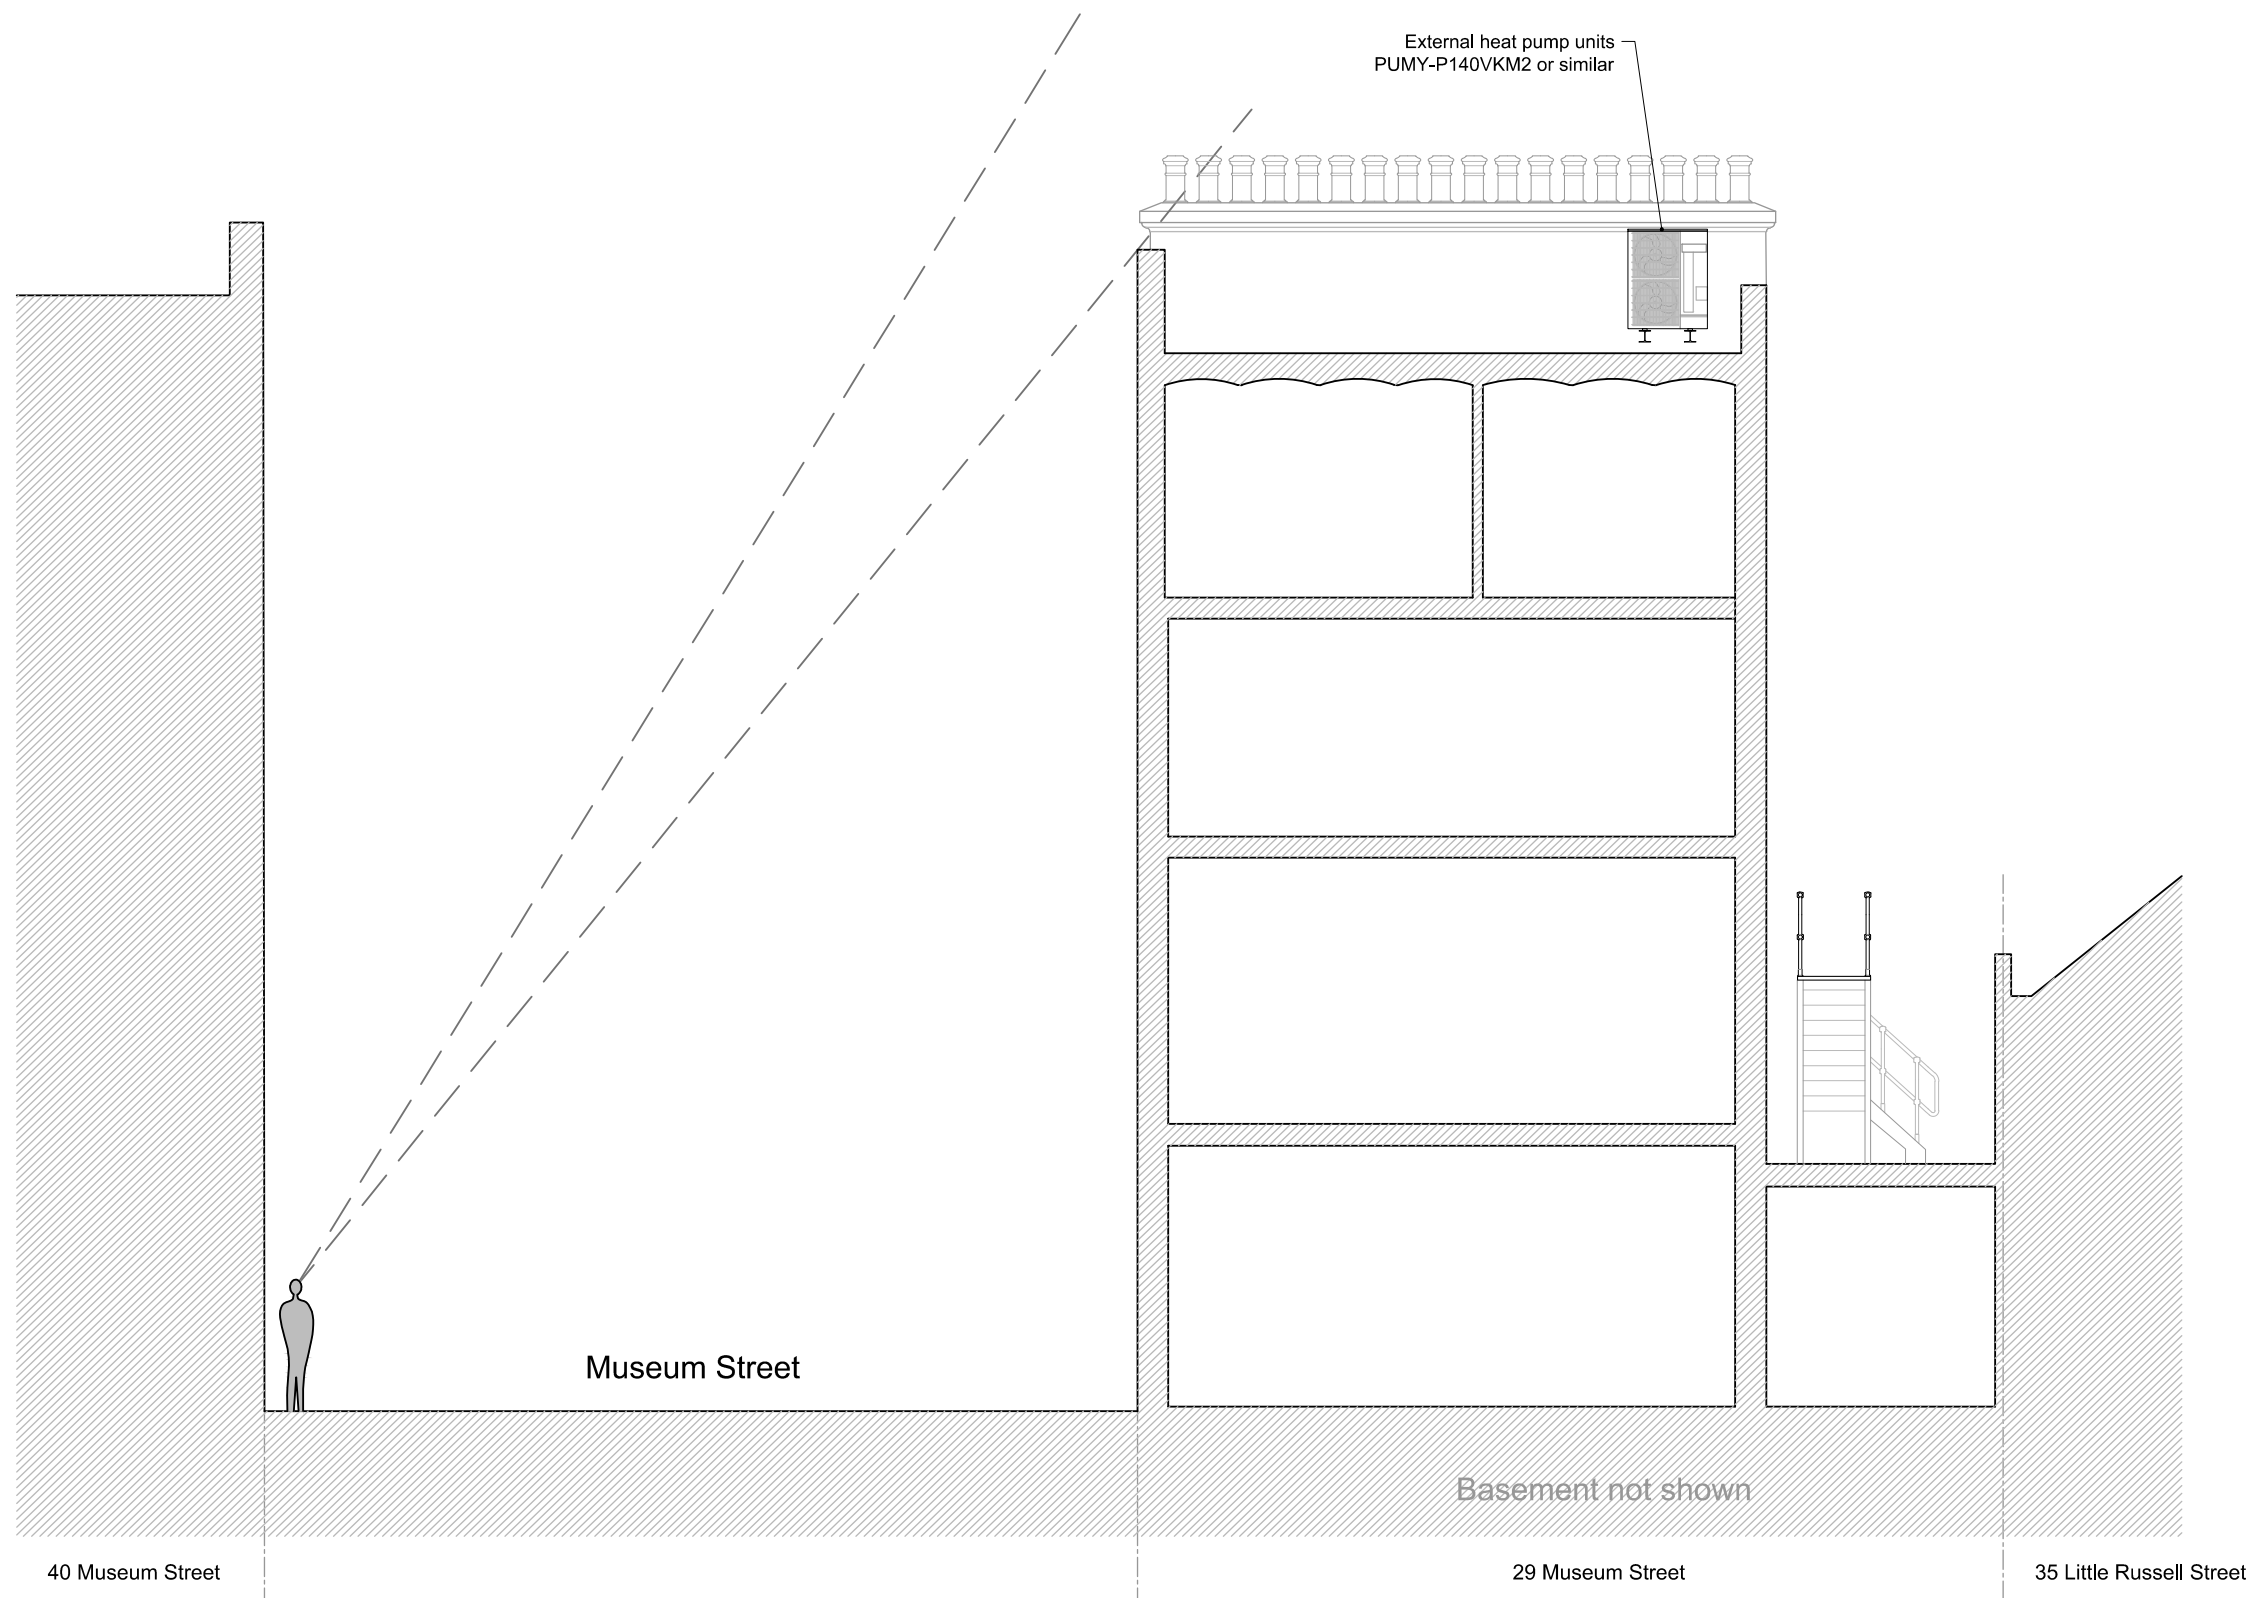

Section A



NOTES:

DO NOT SCALE FROM DRAWING.

ALL DIMENSIONS TO BE CONFIRMED ON SITE.

LOCATION PLAN @ 1:1250




A		Heat-pump unit location changed	28-03-17
DRAWING TITLE			
Section A as Proposed			
ADDRESS			
29 Museum Street WC1A 1LH			
PROJECT NAME		DATE	Jan 2017
Installation of Roof Plant + Internal Alterations		SCALE	1:100 @ A3
CLIENT		DRAWING NO.	23544-P06A
Alhambra Hotel Ltd			




1 SANDWICH STREET
LONDON WC1H 9PF


Tel: (020) 7391 7100 Fax: (020) 7391 7121

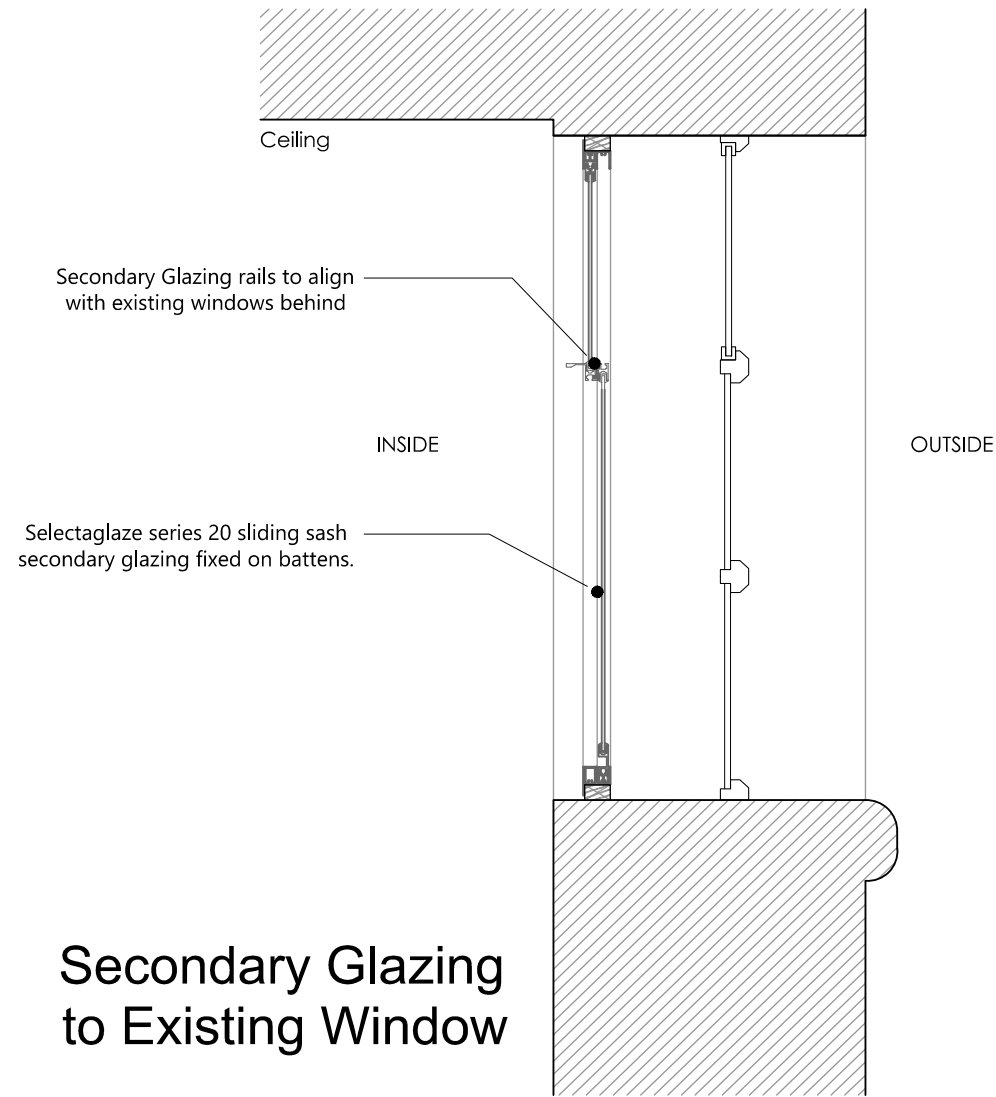

Secondary Glazing
to Existing Window

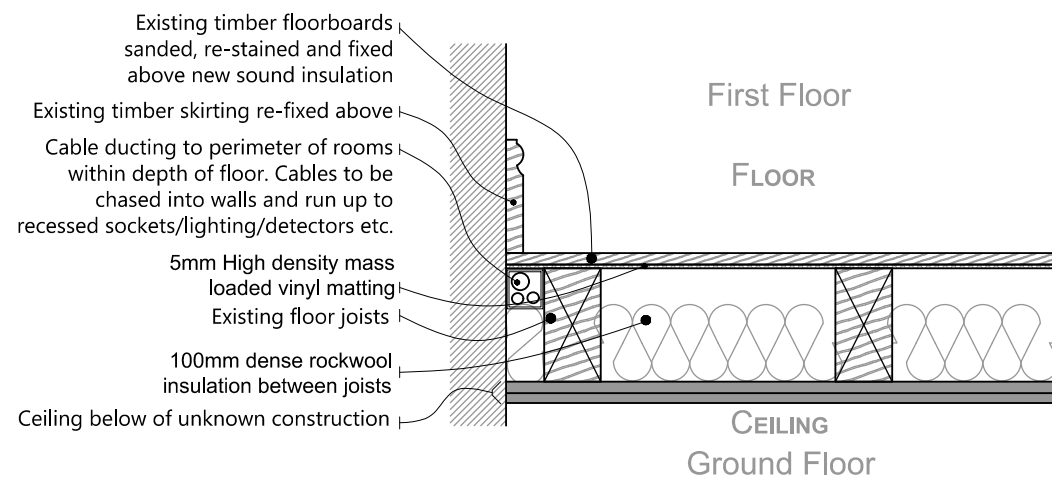

Typical Floor Detail

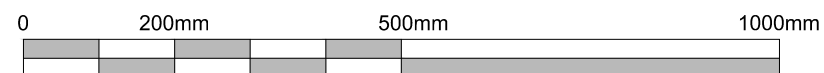

NOTES:

DO NOT SCALE FROM DRAWING.

ALL DIMENSIONS TO BE CONFIRMED ON SITE.

LOCATION PLAN @ 1:1250



DRAWING TITLE

**DETAILS
as Proposed**

ADDRESS

**29 Museum Street
WC1A 1LH**

PROJECT NAME

**Installation of Roof Plant
+ Internal Alterations**

DATE

Jan 2017

SCALE

1:10 @ A3

CLIENT

Alhambra Hotel Ltd

DRAWING NO.

23544-P07



1 SANDWICH STREET
LONDON WC1H 9PF

Tel: (020) 7391 7100 Fax: (020) 7391 7121