


REAR ELEVATION

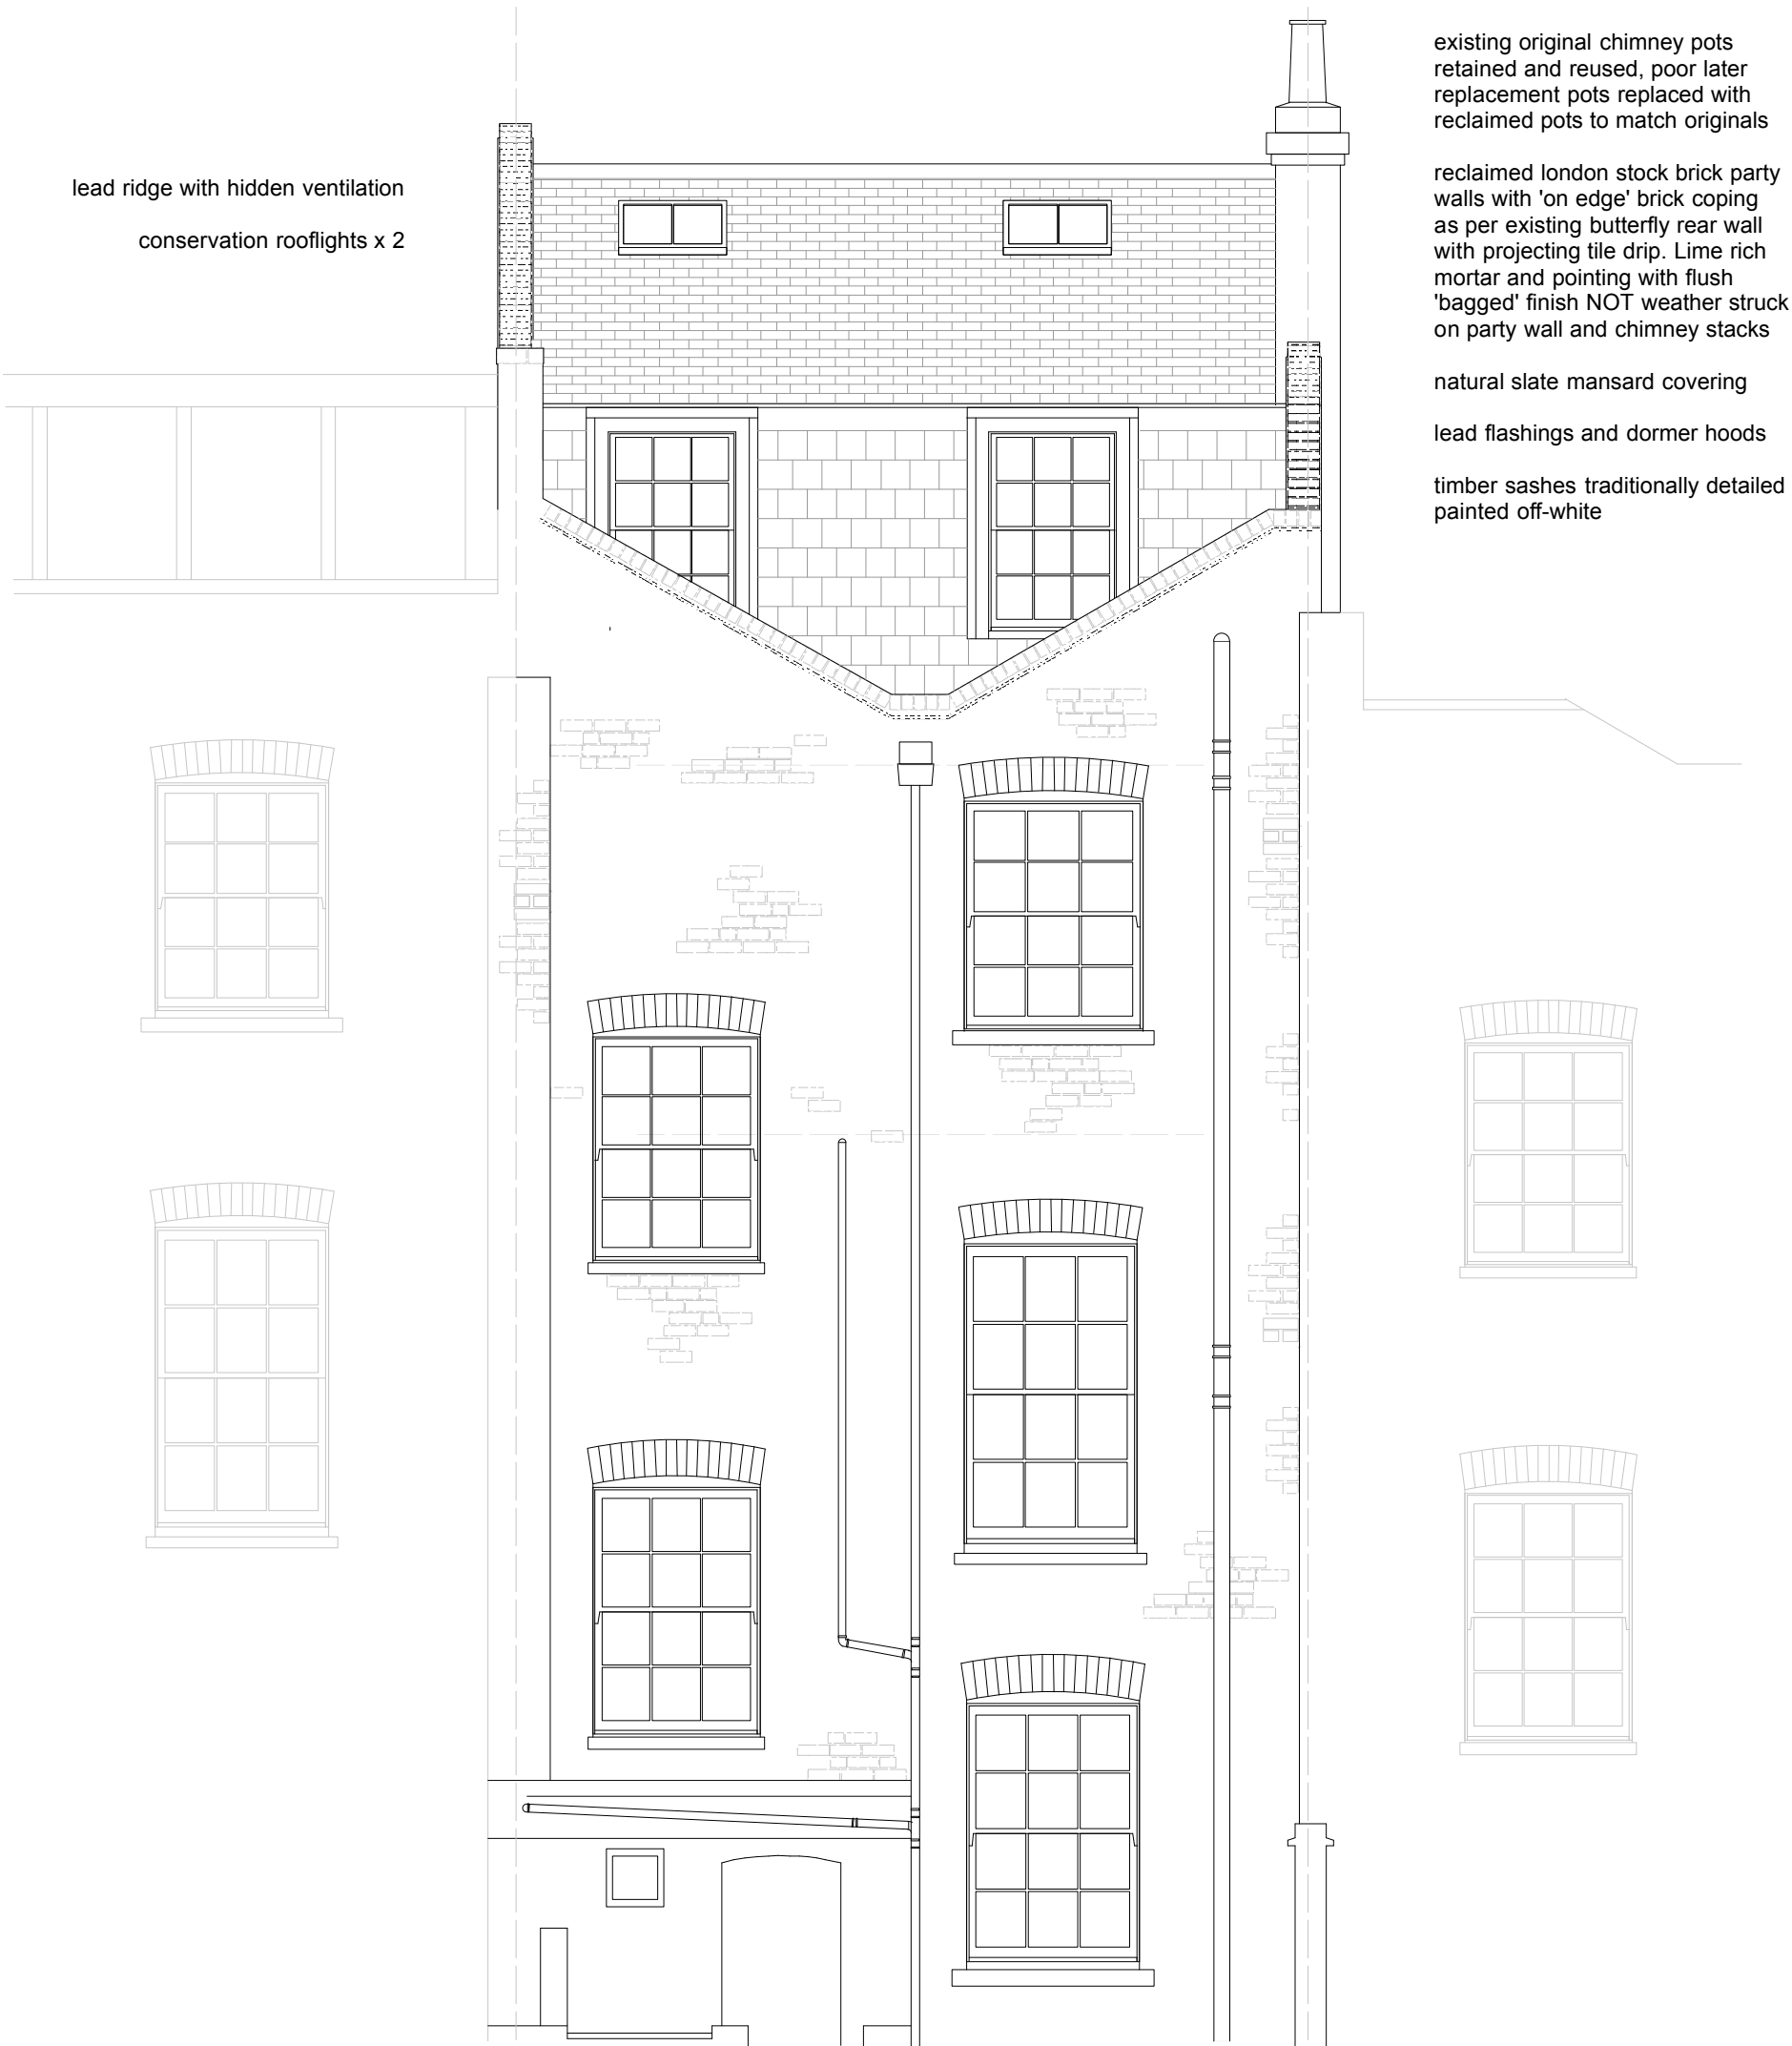

arts lettres techniques ARCHITECT Arts Lettres Techniques Limited 2017 copyright is retained ©

33A ARLINGTON ROAD LONDON NW1 7ES T: (020) 7383 4778

architect@artslettres.com

ALL DIMENSIONS MUST BE VERIFIED ON SITE

PROJECT 81B ALBERT STREET NW1

NUMBER AS 5

SCALE 1:50 @ A3

SUBJECT REAR ELEVATION proposed

REVISION

DATE 28/02/17

revisions

