



- Key**
- Site Boundary
 - Existing structure
 - Proposed structure
 - Fabric to be demolished

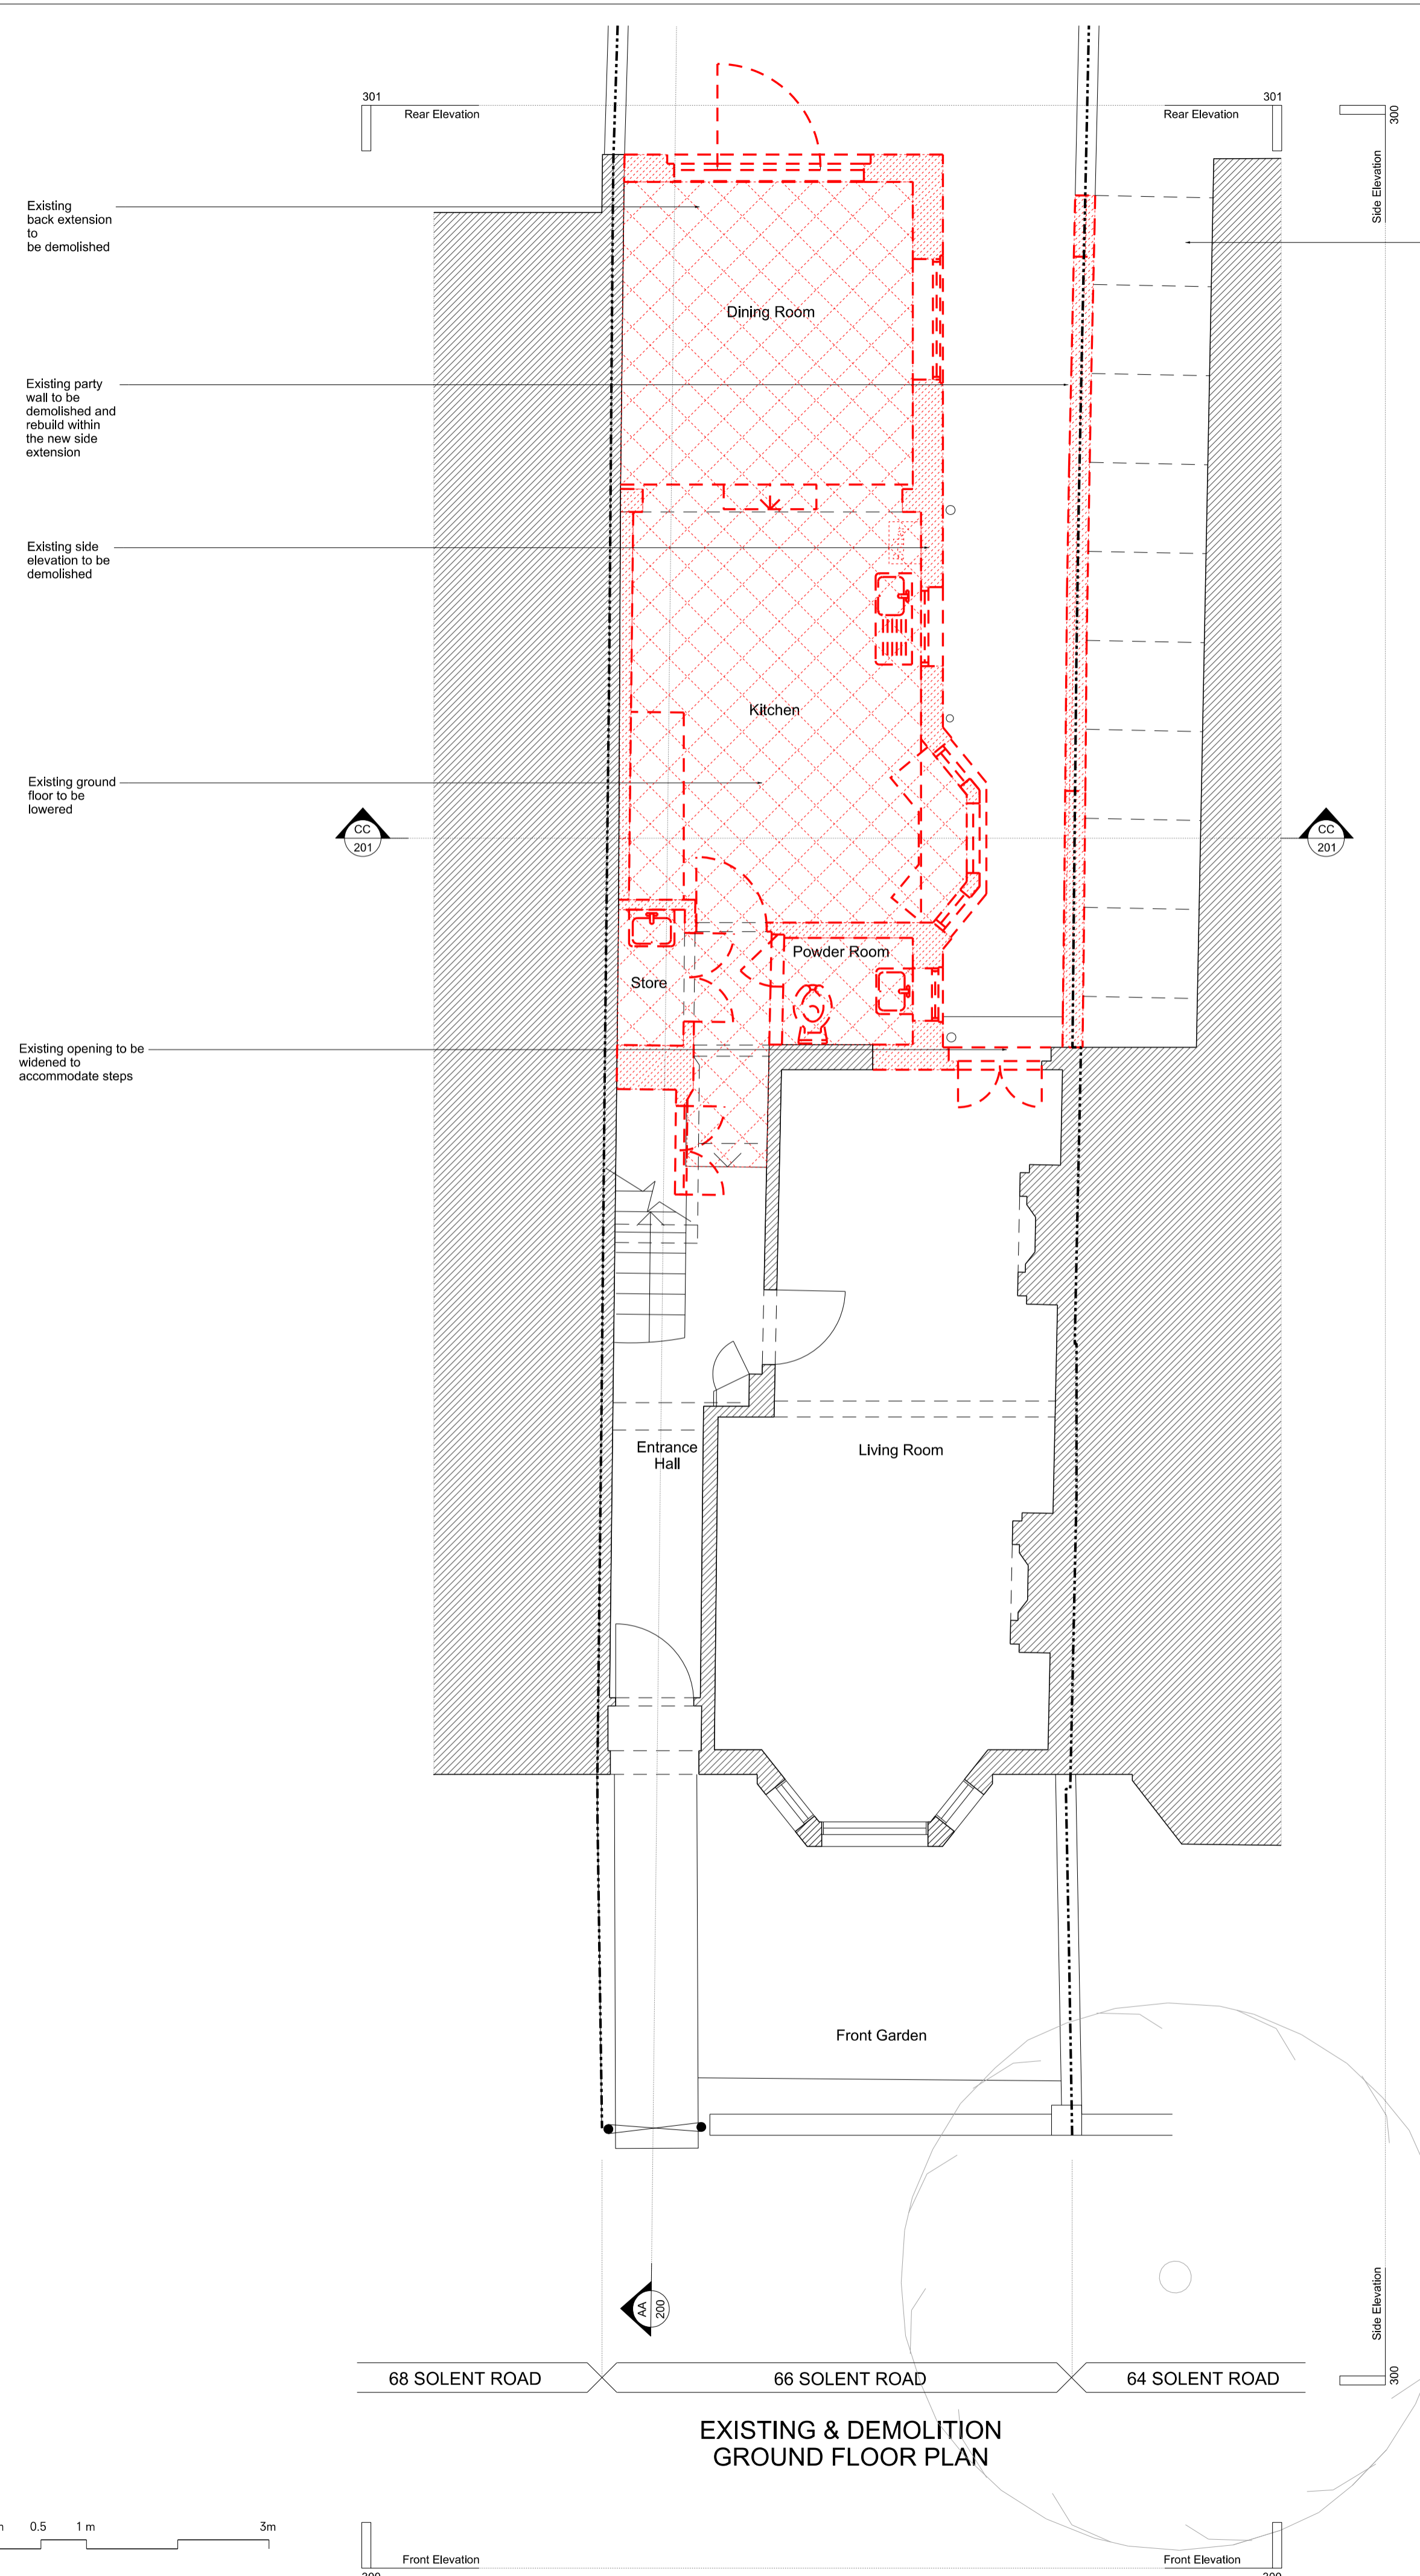

EXISTING & DEMOLITION GROUND FLOOR PLAN

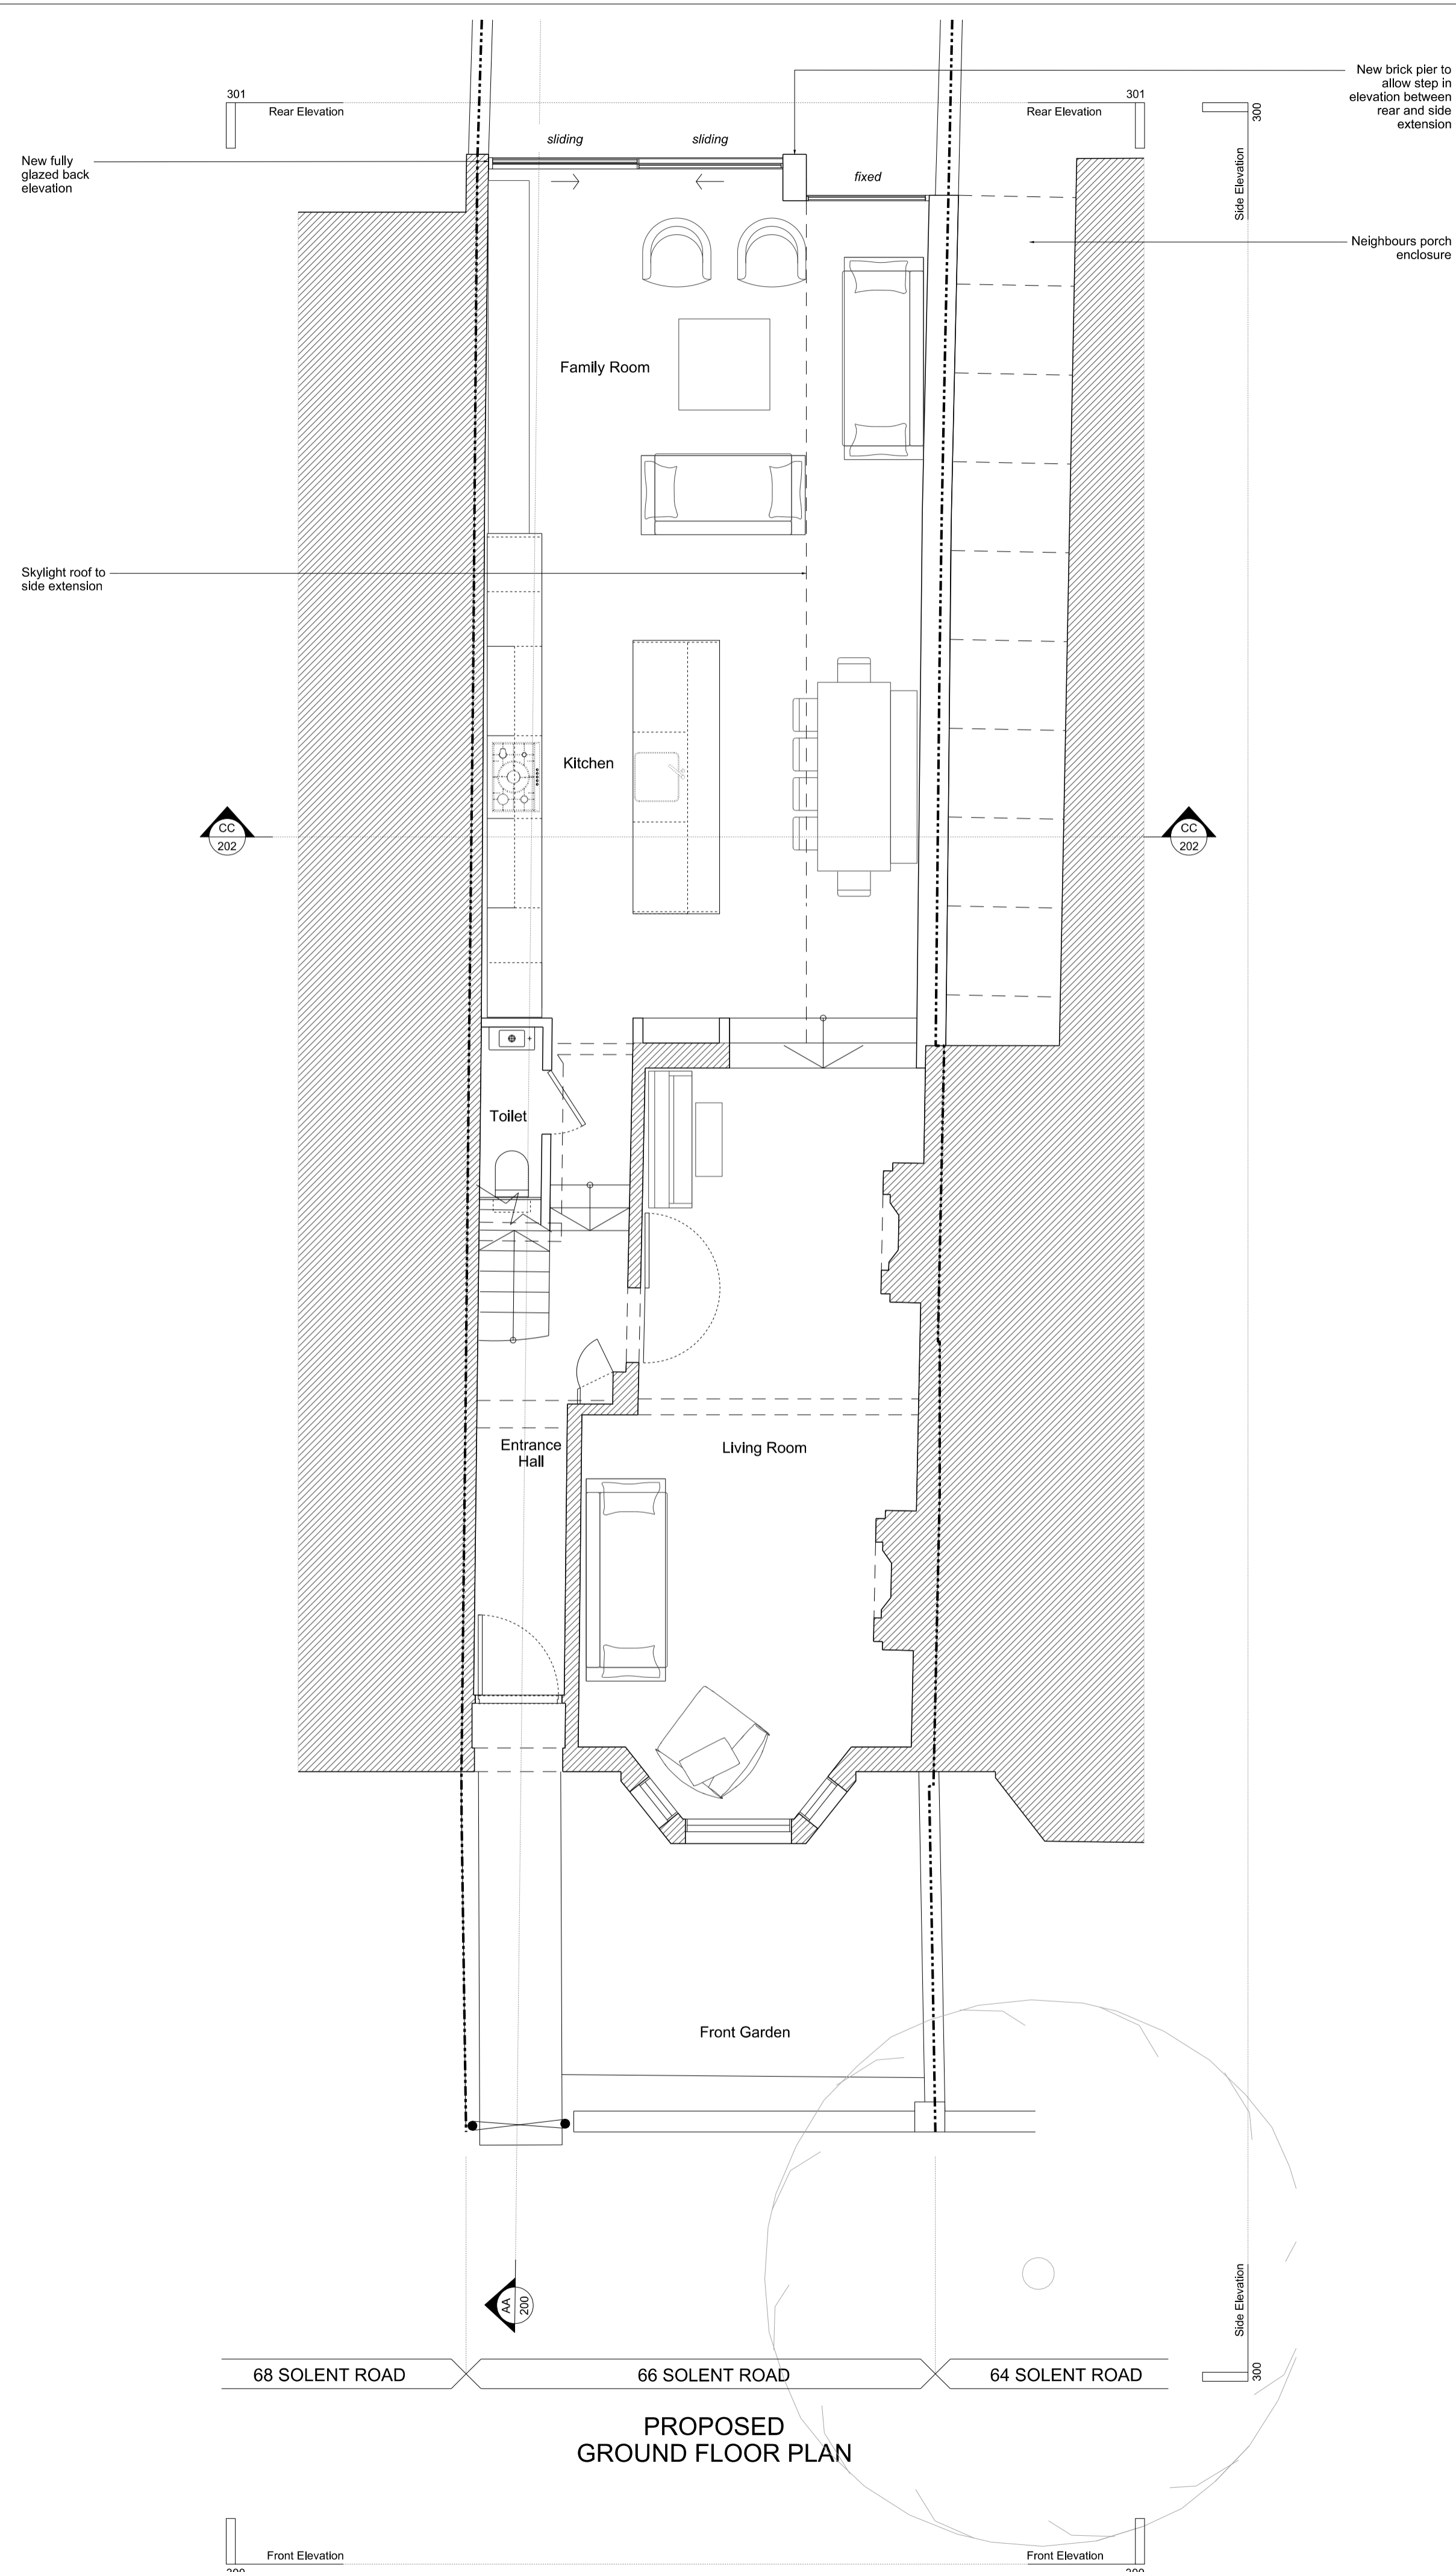

PROPOSED GROUND FLOOR PLAN

PLANNING

| | | |
|---|--------------|---------------------|
| P1 | 23.02.17 | Issued for Planning |
| Rev | Date | Description |
| Project 66 Solent Road | | |
| Project No 16010 | | |
| Client Derek & Suki Bracken | | |
| Date August 2016 | | |
| Scale 1:50@A1 / 1:100@A3 | | |
| Drawing Title: Ground Floor Plan | | |
| Drawing No. | P_101 | Rev. P1 |
| Drawn | Approved | Signed |
| RC | BC | |