


New min 20mm toughened frameless glass balustrade by specialist to conform to BS6206A and Part K of the building regulations . Fixed to inside face of parapet and 1100mm above finished floor/threshold level. Allow for fixings and details to be non climbable.

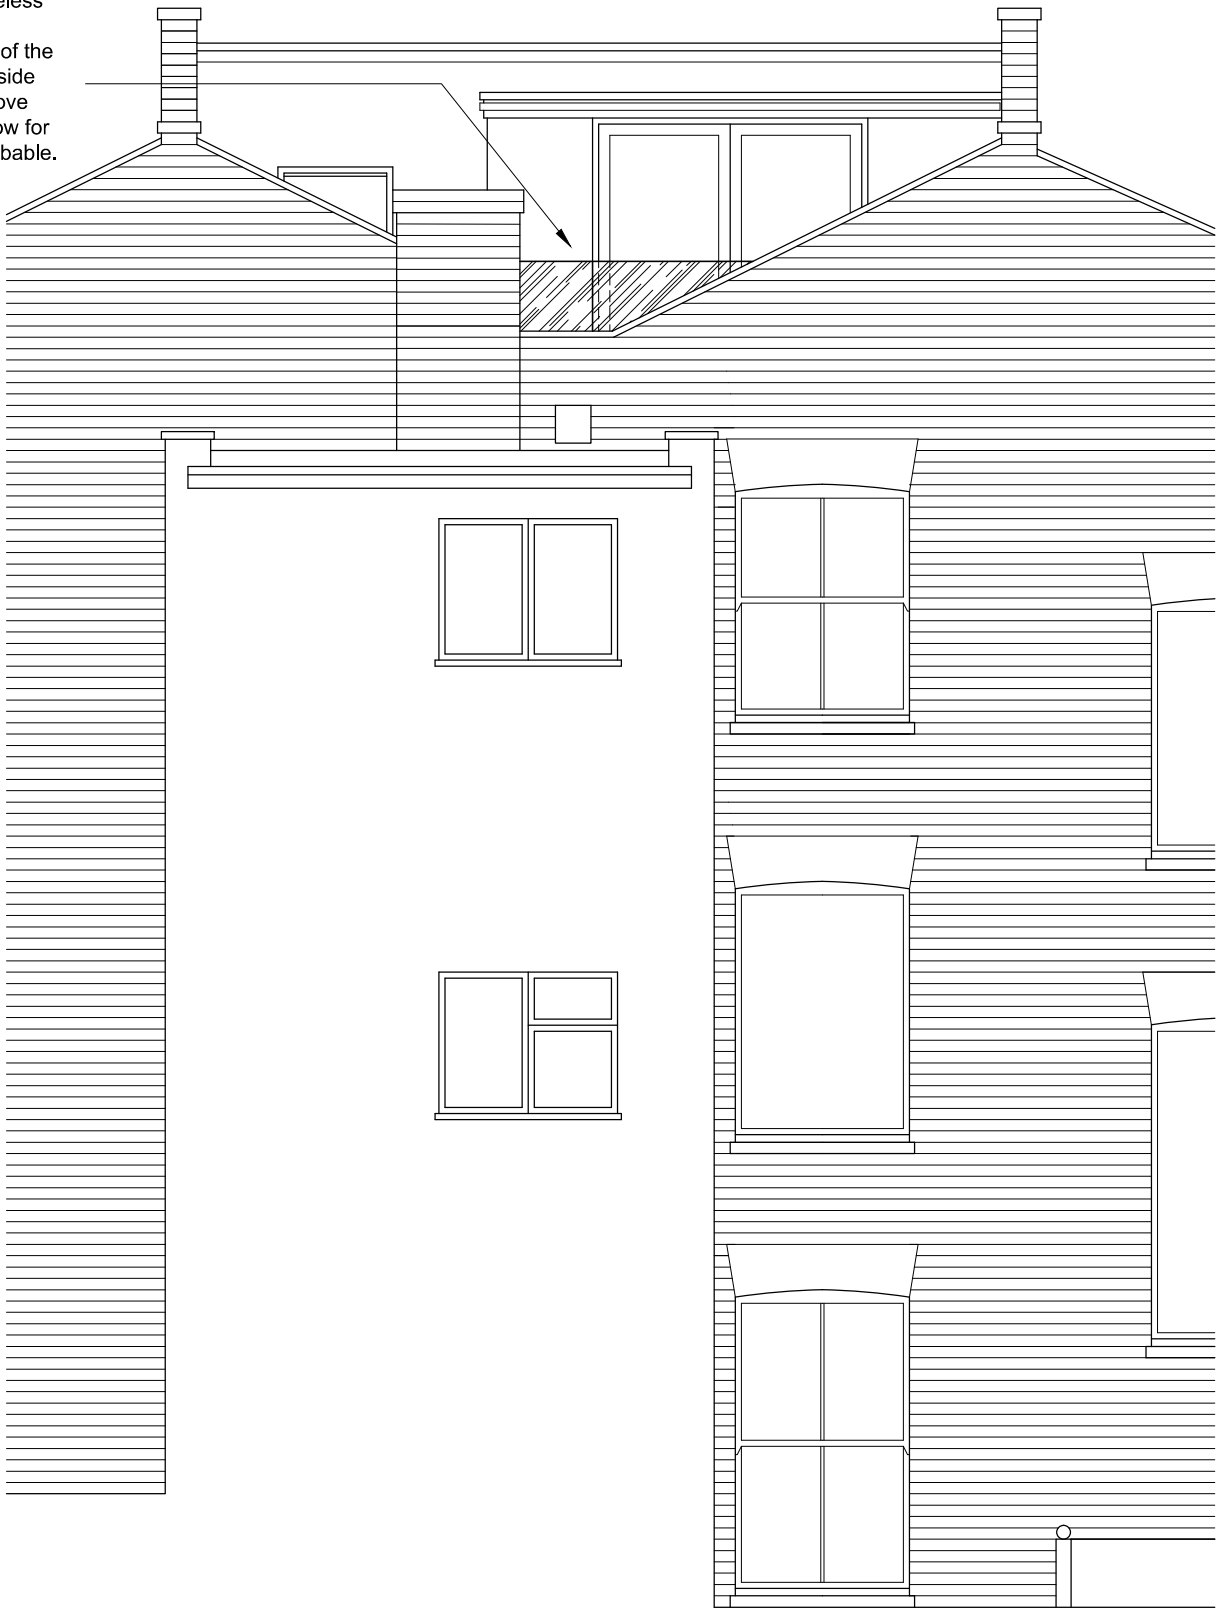

Existing Rear Elevation

ALL DIMENSIONS TO BE CHECKED ON SITE



LINEAR SCALE 1:50

revisions

project  
Flat 4, 5 Ainger Road  
London  
NW3 3AR

client  
Hannah Buckley

drawing title  
Proposed Rear Elevation  
Planning

SEPIA DESIGN

Chartered Architectural Technologists

20-22 St Dunstons Road  
Feltham, Middlesex  
Tel: 0208 831 9629  
Mob: 07595 032 939  
E-mail: info@sepiadesign.co.uk



CIAT  
Chartered Institute of Architectural Technologists

date Feb 2016      number A9826PA/004

scale 1:50 @A3      revision

© copyr