






Scale 1:50

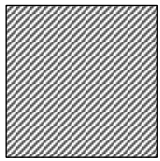


Concrete slab.

 

Chipboard/ply and modern joists

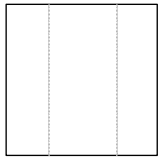

Original joisted floor and floorboards

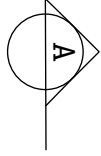

hole in floor for soil pipes.

Infill to the floor dates from 1990's plywood and joists.

Grey lines indicate remaining original joists.

End of joists cut off and fixed back to modern stud wall.

Hole to floor dates from 1990's

Metal Staircase cantilvered from central column.

End of joists cut off and fixed back to modern stud wall. Not structurally sound.

Original brick wall forming exterior wall of house.

20th Century Concrete slab

Hole in floor, late 20th Century for extract duct.

Steel Beam 20th century.

Hole in floor, late 20th Century for dumb waiter.

Pavement lights above.

Pavement vaults original to building.

1 Existing Basement Structural Plan
1:50@A3



NOTE: DRAWING REFERS TO STRUCTURE ABOVE.



Notes

-

Revision Date Description

Gundry & Ducker
Gundry & Ducker Architecture Ltd
3 Garrick Street
London WC2E 9BF
t +44(0)203 417 4895
info@gundryducker.com

Project 26 Earham Street



Drawing title Existing Basement Structural Plan

Scale 1:50@A3 Drwg. No. Rev

Date March 2017 319.EI.08

Status Planning

Do not scale. All dimensions to be confirmed on site.
Information contained in this drawing is the sole copyright of the designer
and is not to be reproduced without permission.

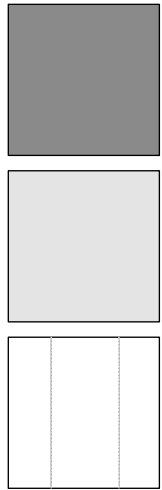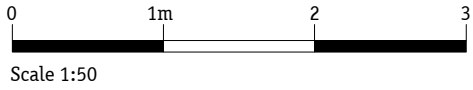

Void.

Chipboard/ply
and modern joists

Original joisted floor and
floorboards

Infill to the floor
dates from 1990's

Grey indicates
original joists.

Joists cut off and
resting on stud wall
dates from 1990's.
Note solution
not structurally
sounds

1990's staircase
freestanding
bearing on
basement floor

Modern extension
roof Late 20th
century.

Hole in roof for duct.

Steel beam
supporting original
rear wall line
above. Late 20th
century.

Modern joists
to infill existing hole.

Original trimmer joists
around opening.

Steel beam 20th century

Hole in floor,
late 20th Century.

Steel beam
and columns
wall above sits on beam.

NOTE: DRAWING REFERS TO STRUCTURE ABOVE.

1 Existing Ground Floor Structural Plan
1:50@A3



Notes

-

Revision Date Description

Gundry & Ducker
Gundry & Ducker Architecture Ltd
3 Garrick Street
London WC2E 9BF
t +44(0)203 417 4895
info@gundryducker.com

Project 26 Earham Street



Drawing title Existing Ground Floor Structural Plan

Scale 1:50@A3 Drwg. No. Rev

Date March 2017 319.EI.09

Status Planning


Do not scale. All dimensions to be confirmed on site.
Information contained in this drawing is the sole copyright of the designer
and is not to be reproduced without permission.

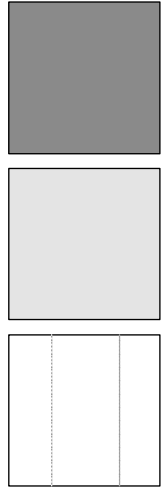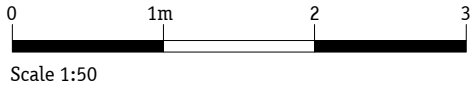

Void.

Chipboard/ply
and modern joists

Original joisted floor and
floorboards

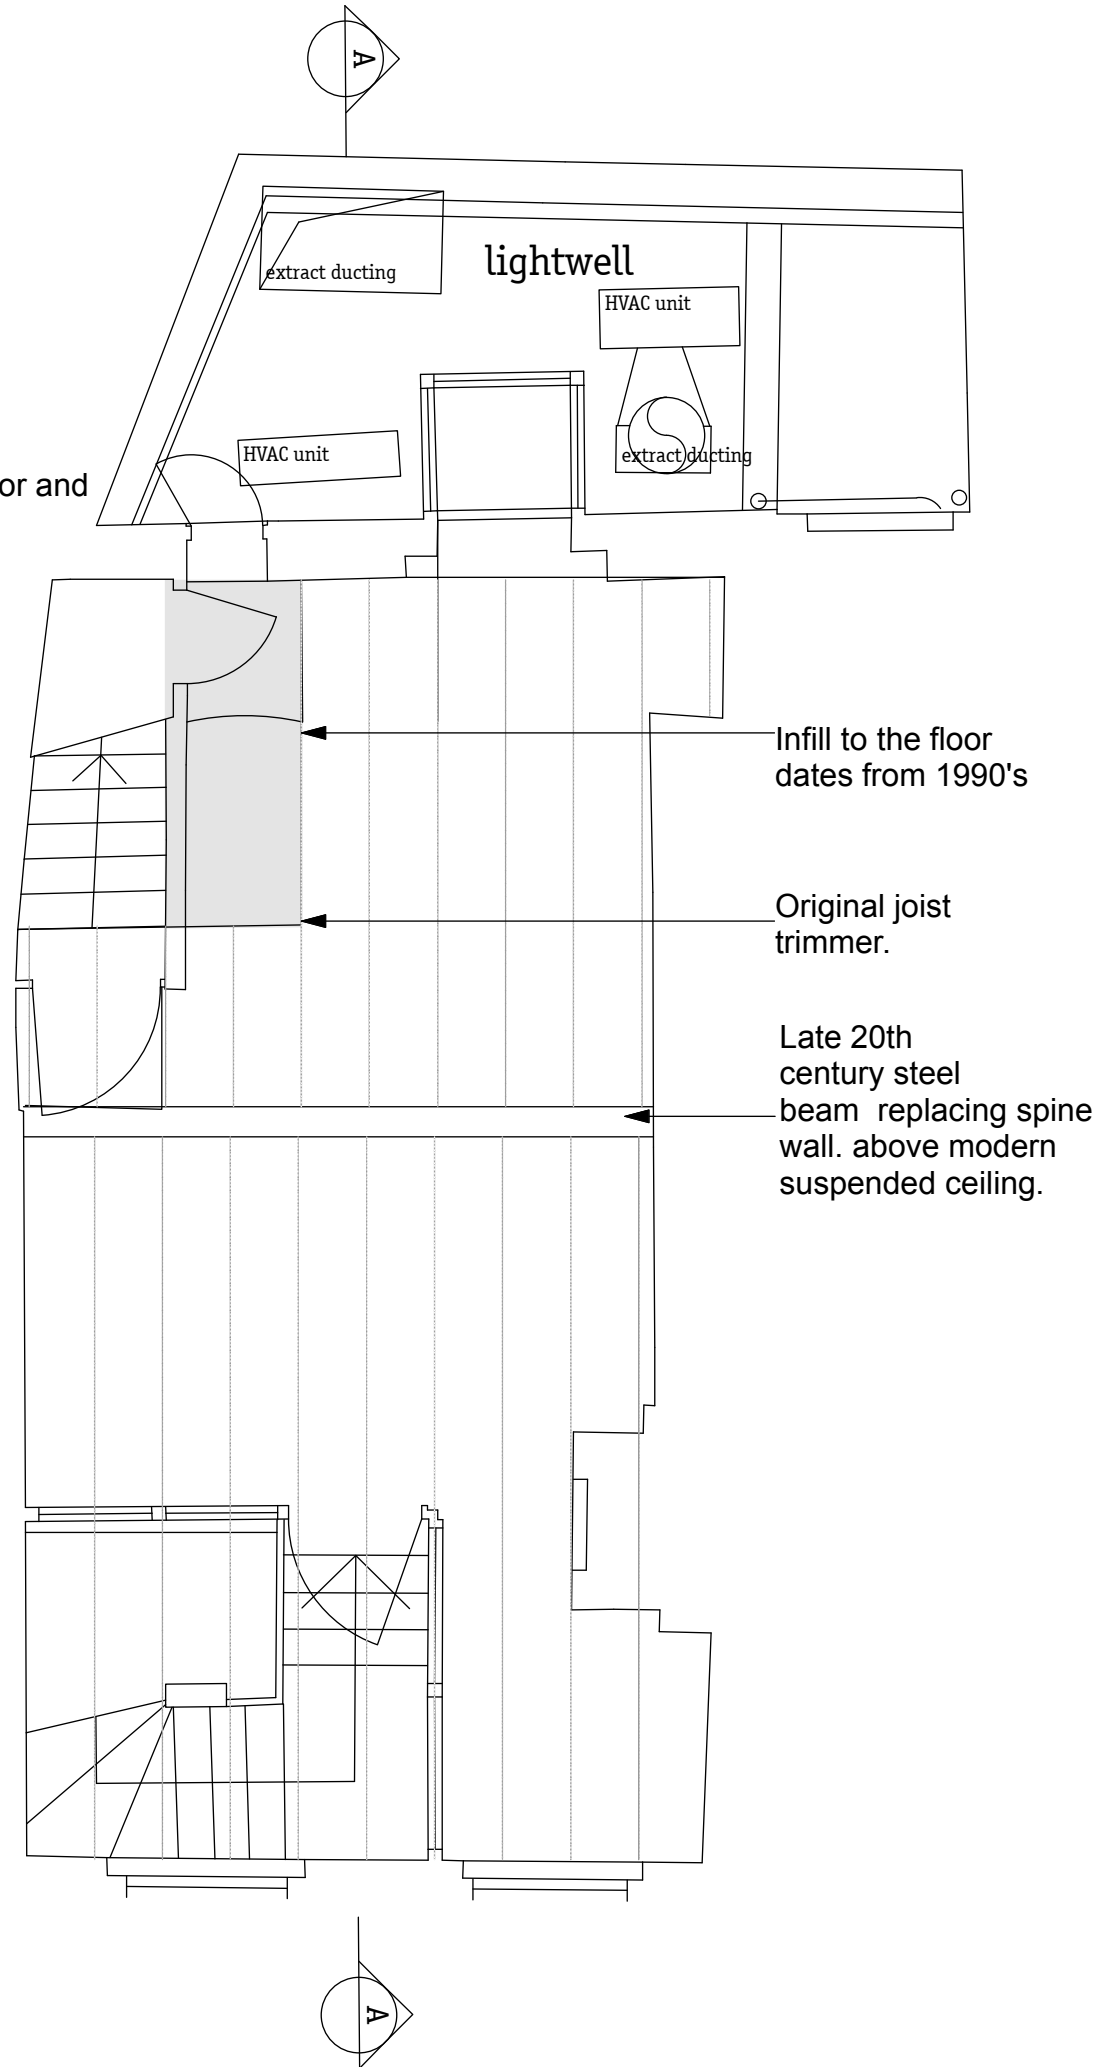

1 Existing First Floor Structural Plan
1:50@A3

NOTE: DRAWING REFERS TO STRUCTURE ABOVE.



Notes

-

Revision Date Description

Gundry & Ducker
Gundry & Ducker Architecture Ltd
3 Garrick Street
London WC2E 9BF
t +44(0)203 417 4895
info@gundryducker.com

Project 26 Earham Street



Drawing title Existing First Floor Structural Plan

Scale 1:50@A3 Drwg. No. Rev

Date March 2017 319.EI.10

Status Planning

Do not scale. All dimensions to be confirmed on site.
Information contained in this drawing is the sole copyright of the designer
and is not to be reproduced without permission.

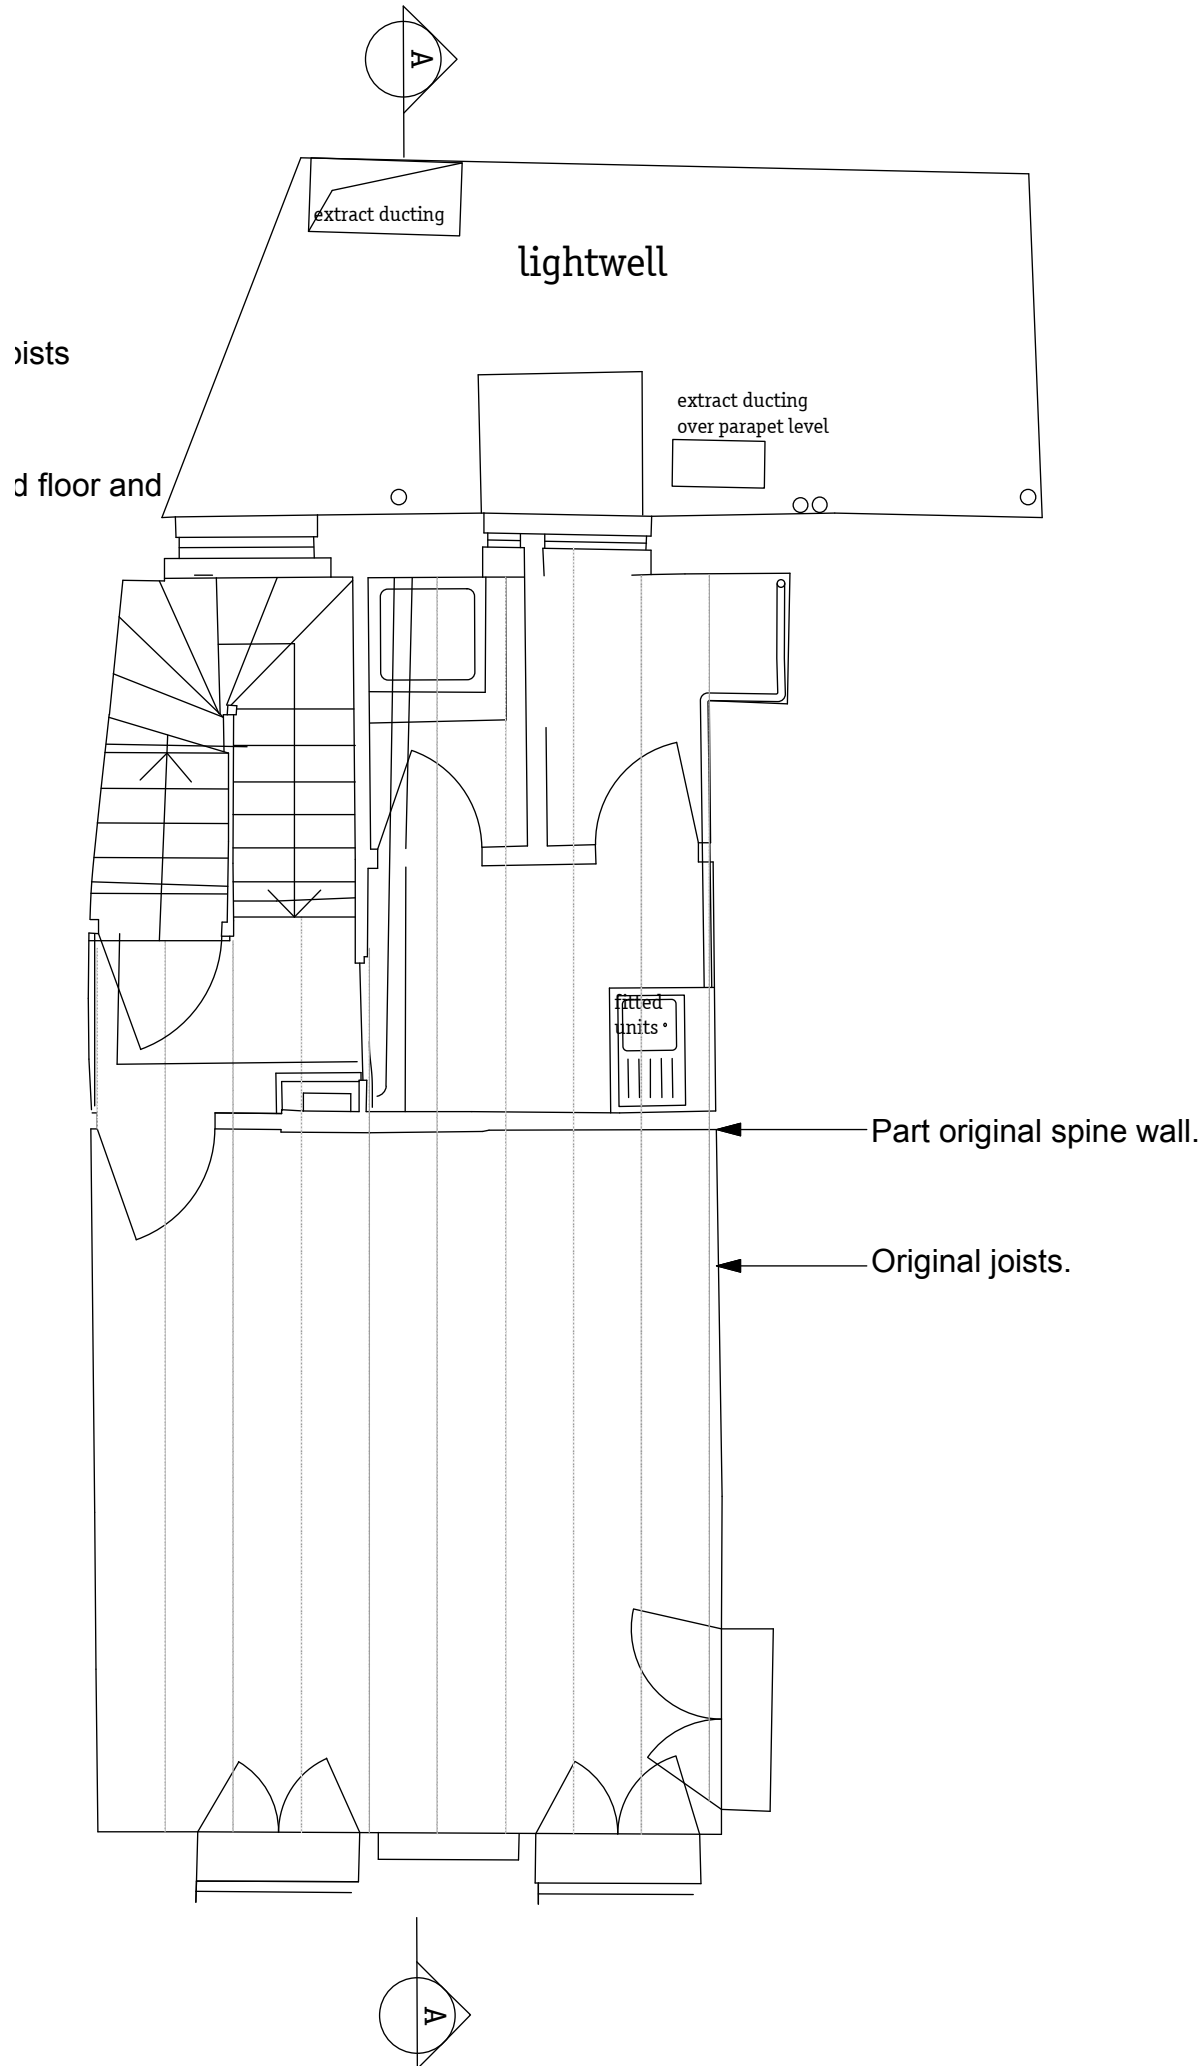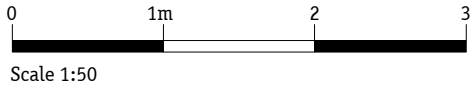

1 Existing Second Floor Structural Plan
1:50@A3

NOTE: DRAWING REFERS TO STRUCTURE ABOVE.



Notes



-

Revision	Date	Description
----------	------	-------------

Gundry & Ducker
Gundry & Ducker Architecture Ltd
 3 Garrick Street
 London WC2E 9BF
 t +44(0)203 417 4895
 info@gundryducker.com

Project	26 Earham Street		
Drawing title	Existing Second Floor Structural Plan		
Scale	1:50@A3	Drwg. No.	Rev
Date	March 2017	319.EX.11	
Status	Planning		

Do not scale. All dimensions to be confirmed on site.
 Information contained in this drawing is the sole copyright of the designer
 and is not to be reproduced without permission.

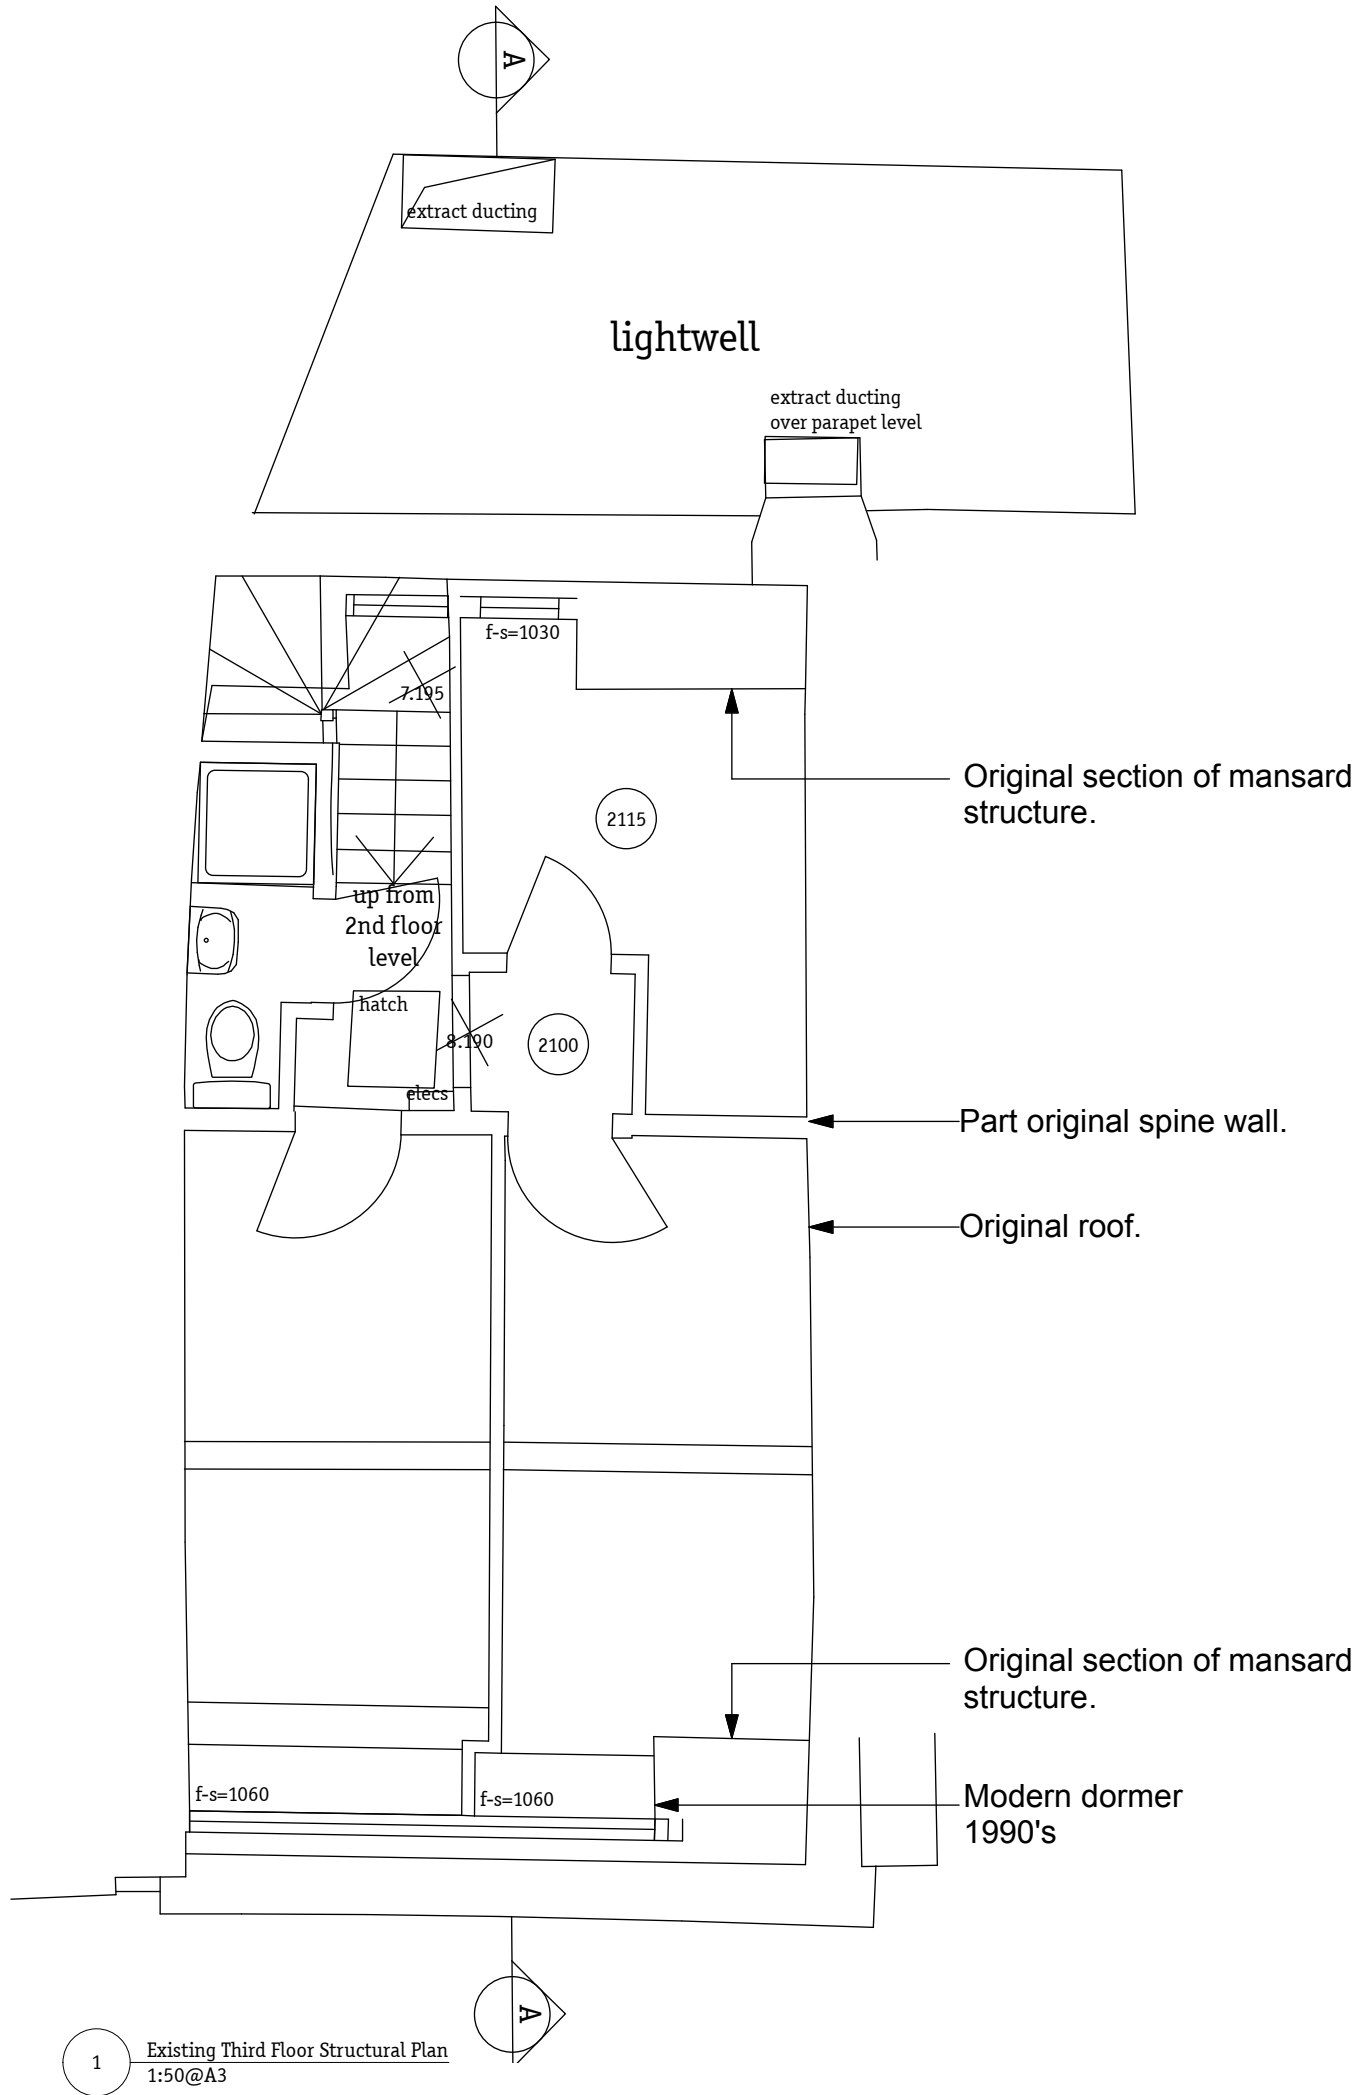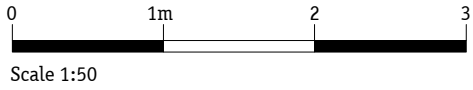

1 Existing Third Floor Structural Plan
1:50@A3

NOTE: DRAWING REFERS TO STRUCTURE ABOVE.



Notes

-

Revision Date Description

Gundry & Ducker
Gundry & Ducker Architecture Ltd
 3 Garrick Street
 London WC2E 9BF
 t +44(0)203 417 4895
 info@gundryducker.com

Project 26 Earham Street




Drawing title Existing Third Floor Structural Plan

Scale 1:50@A3 Drwg. No. Rev


Date March 2017 **319.EX.12**

Status Planning

Do not scale. All dimensions to be confirmed on site.
 Information contained in this drawing is the sole copyright of the designer
 and is not to be reproduced without permission.

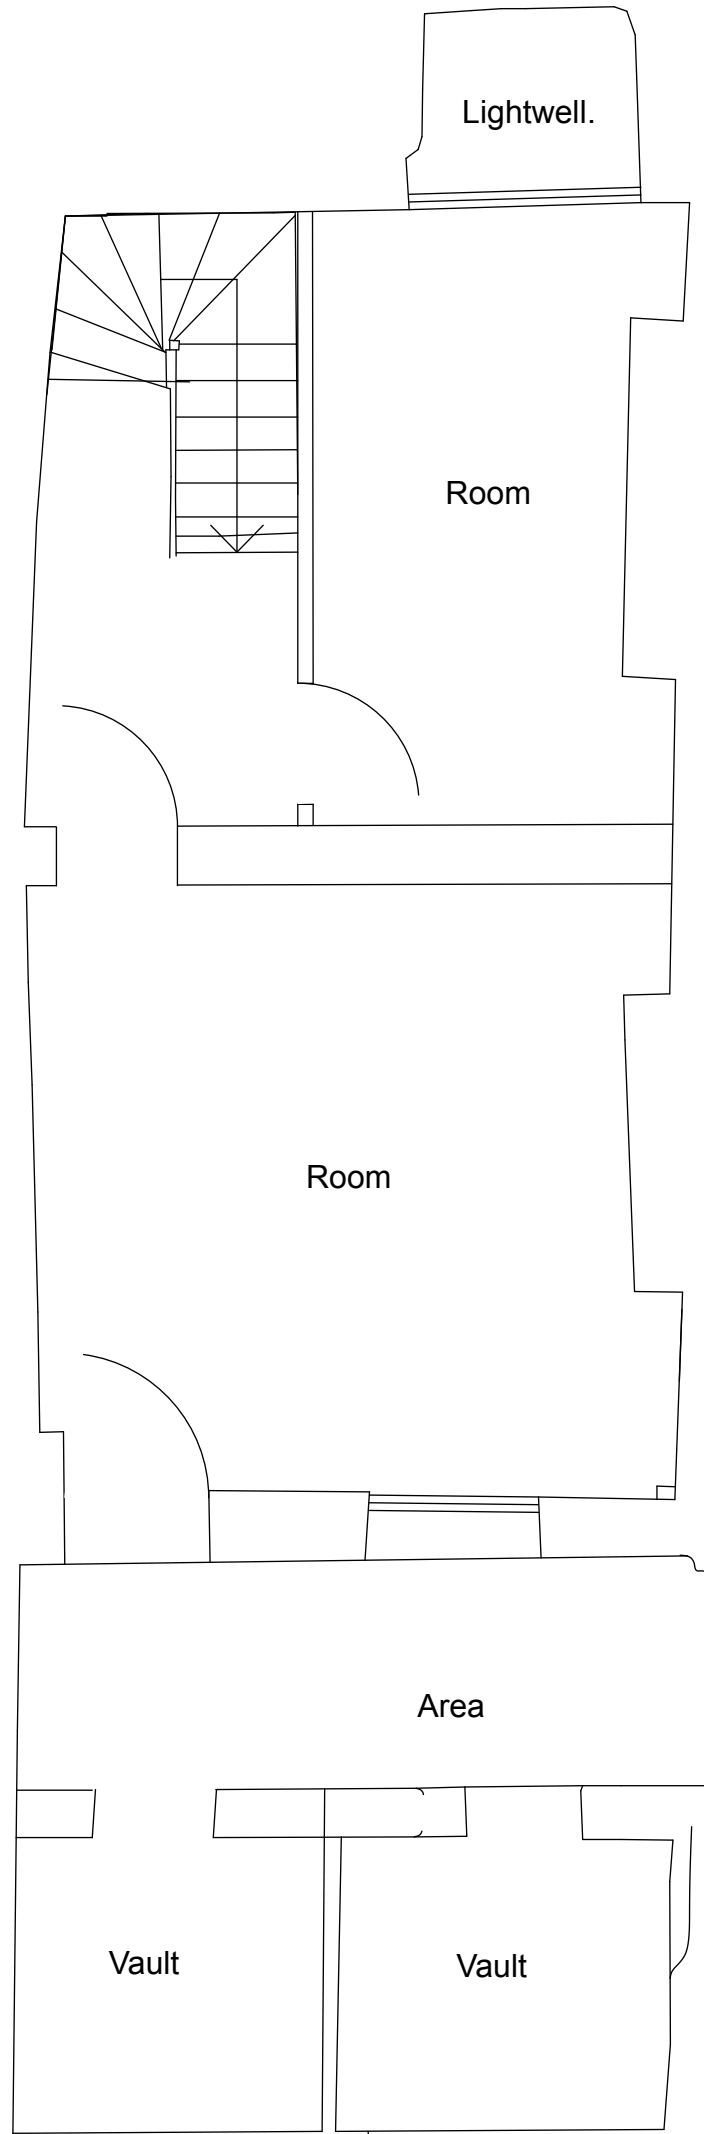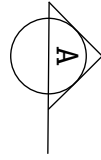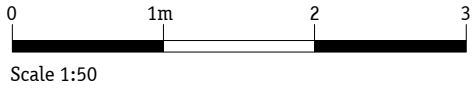

1 Indicative Original Basement Plan
1:50@A3

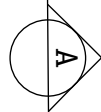

Notes

-

Revision Date Description

Gundry & Ducker
Gundry & Ducker Architecture Ltd
 3 Garrick Street
 London WC2E 9BF
 t +44(0)203 417 4895
 info@gundryducker.com

Project 26 Earham Street





Drawing title Indicative Original Basement Plan

Scale 1:50@A3 Drwg. No. Rev

Date March 2017 **319.EX.13**

Status Planning

Do not scale. All dimensions to be confirmed on site.
 Information contained in this drawing is the sole copyright of the designer
 and is not to be reproduced without permission.

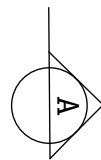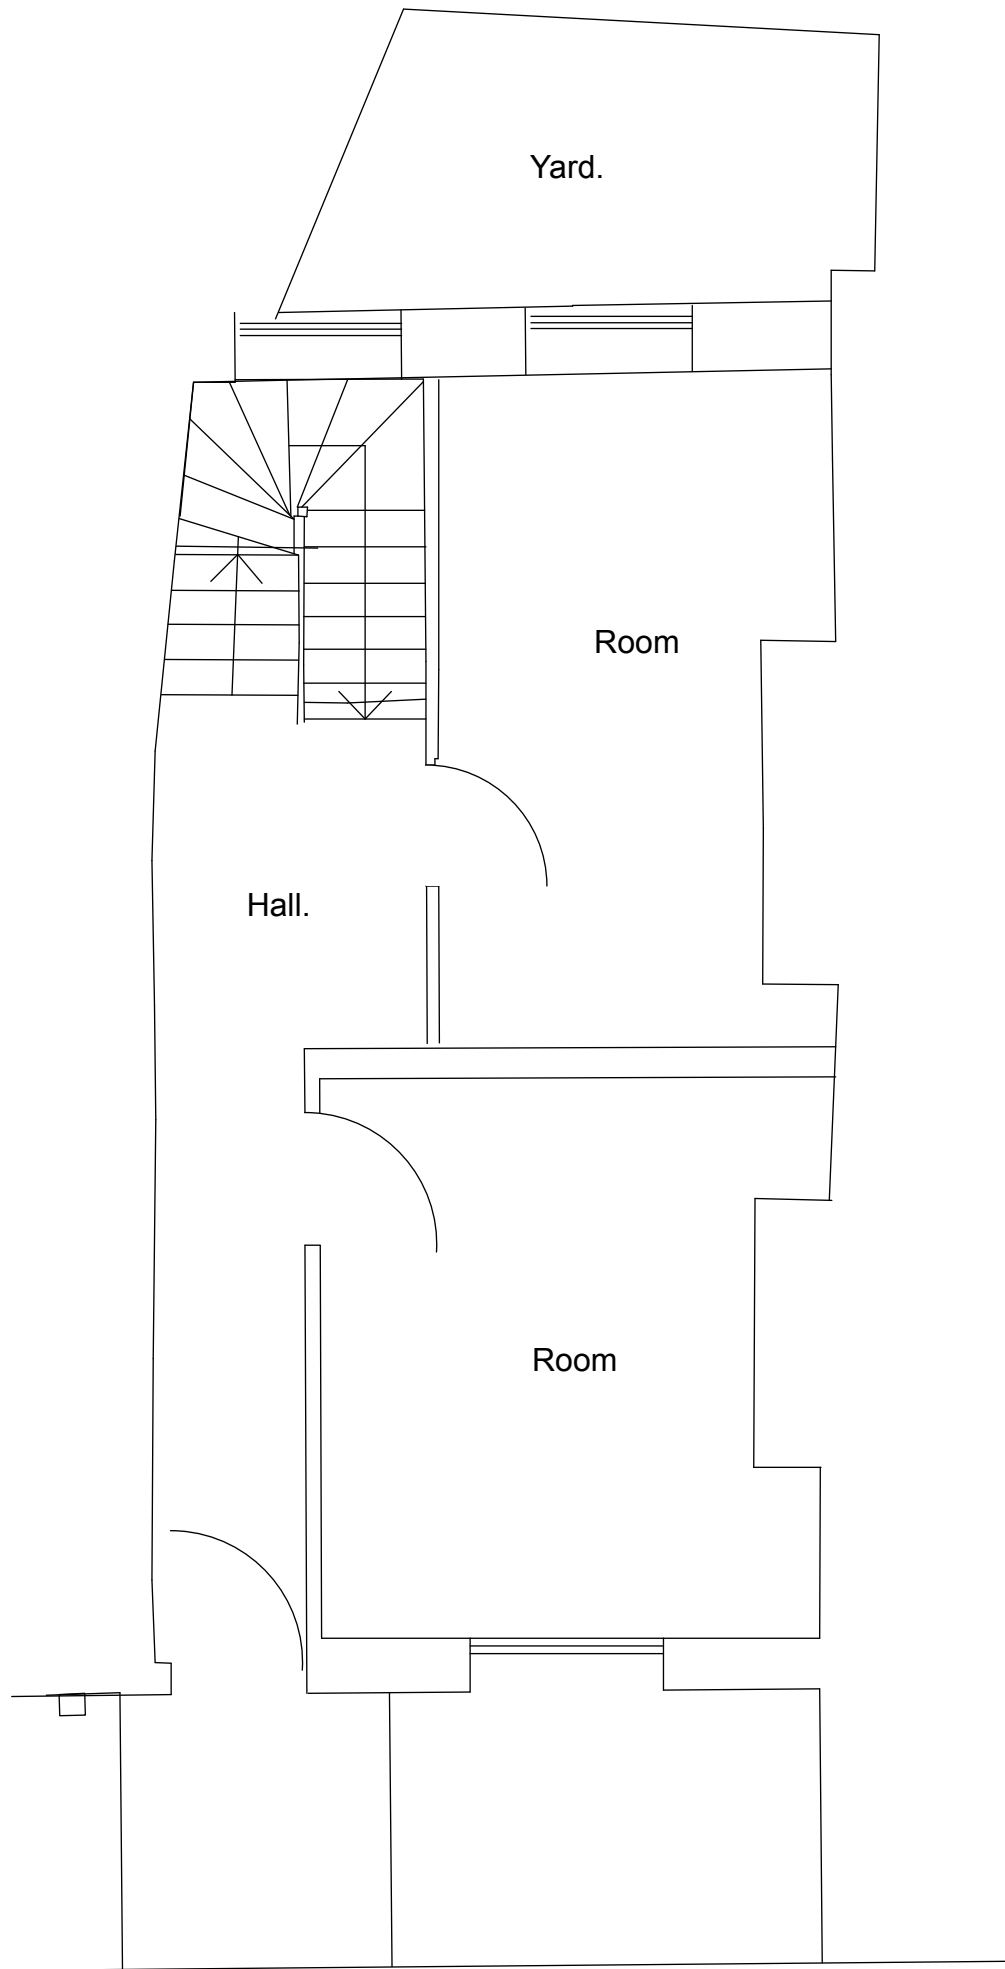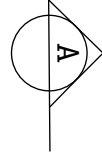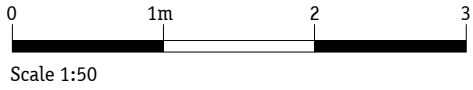

1 Indicative Original Ground Floor Plan
1:50@A3



Notes
-

Revision	Date	Description

Gundry & Ducker
Gundry & Ducker Architecture Ltd
 3 Garrick Street
 London WC2E 9BF
 t +44(0)203 417 4895
 info@gundryducker.com

Project	26 Earham Street		
Drawing title	Indicative Original Ground Floor Plan		
Scale	1:50@A3	Drwg. No.	Rev
Date	March 2017	319.EI.14	
Status	Planning		

Do not scale. All dimensions to be confirmed on site.
 Information contained in this drawing is the sole copyright of the designer
 and is not to be reproduced without permission.

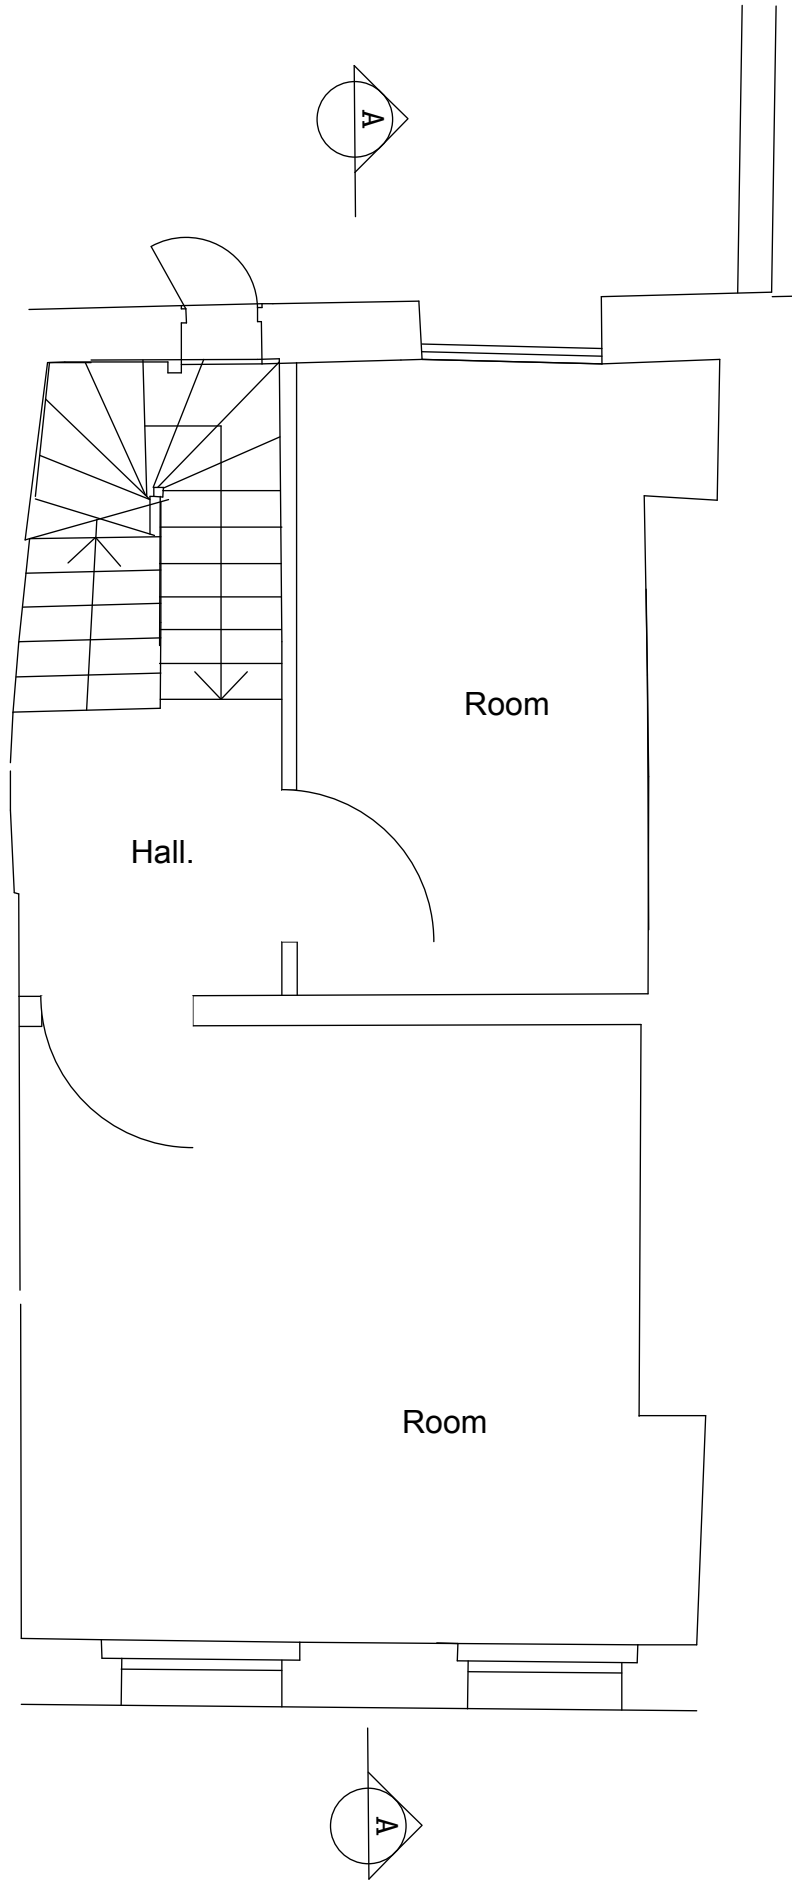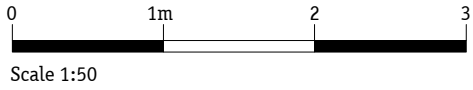

1 Indicative Original First Floor Plan
1:50@A3



Notes
-

Revision	Date	Description

Gundry & Ducker
Gundry & Ducker Architecture Ltd
 3 Garrick Street
 London WC2E 9BF
 t +44(0)203 417 4895
 info@gundryducker.com

Project	26 Earham Street		
Drawing title	Indicative Original First Floor Plan		
Scale	1:50@A3	Drwg. No.	Rev
Date	March 2017	319.EI.15	
Status	Planning		

Do not scale. All dimensions to be confirmed on site.
 Information contained in this drawing is the sole copyright of the designer
 and is not to be reproduced without permission.

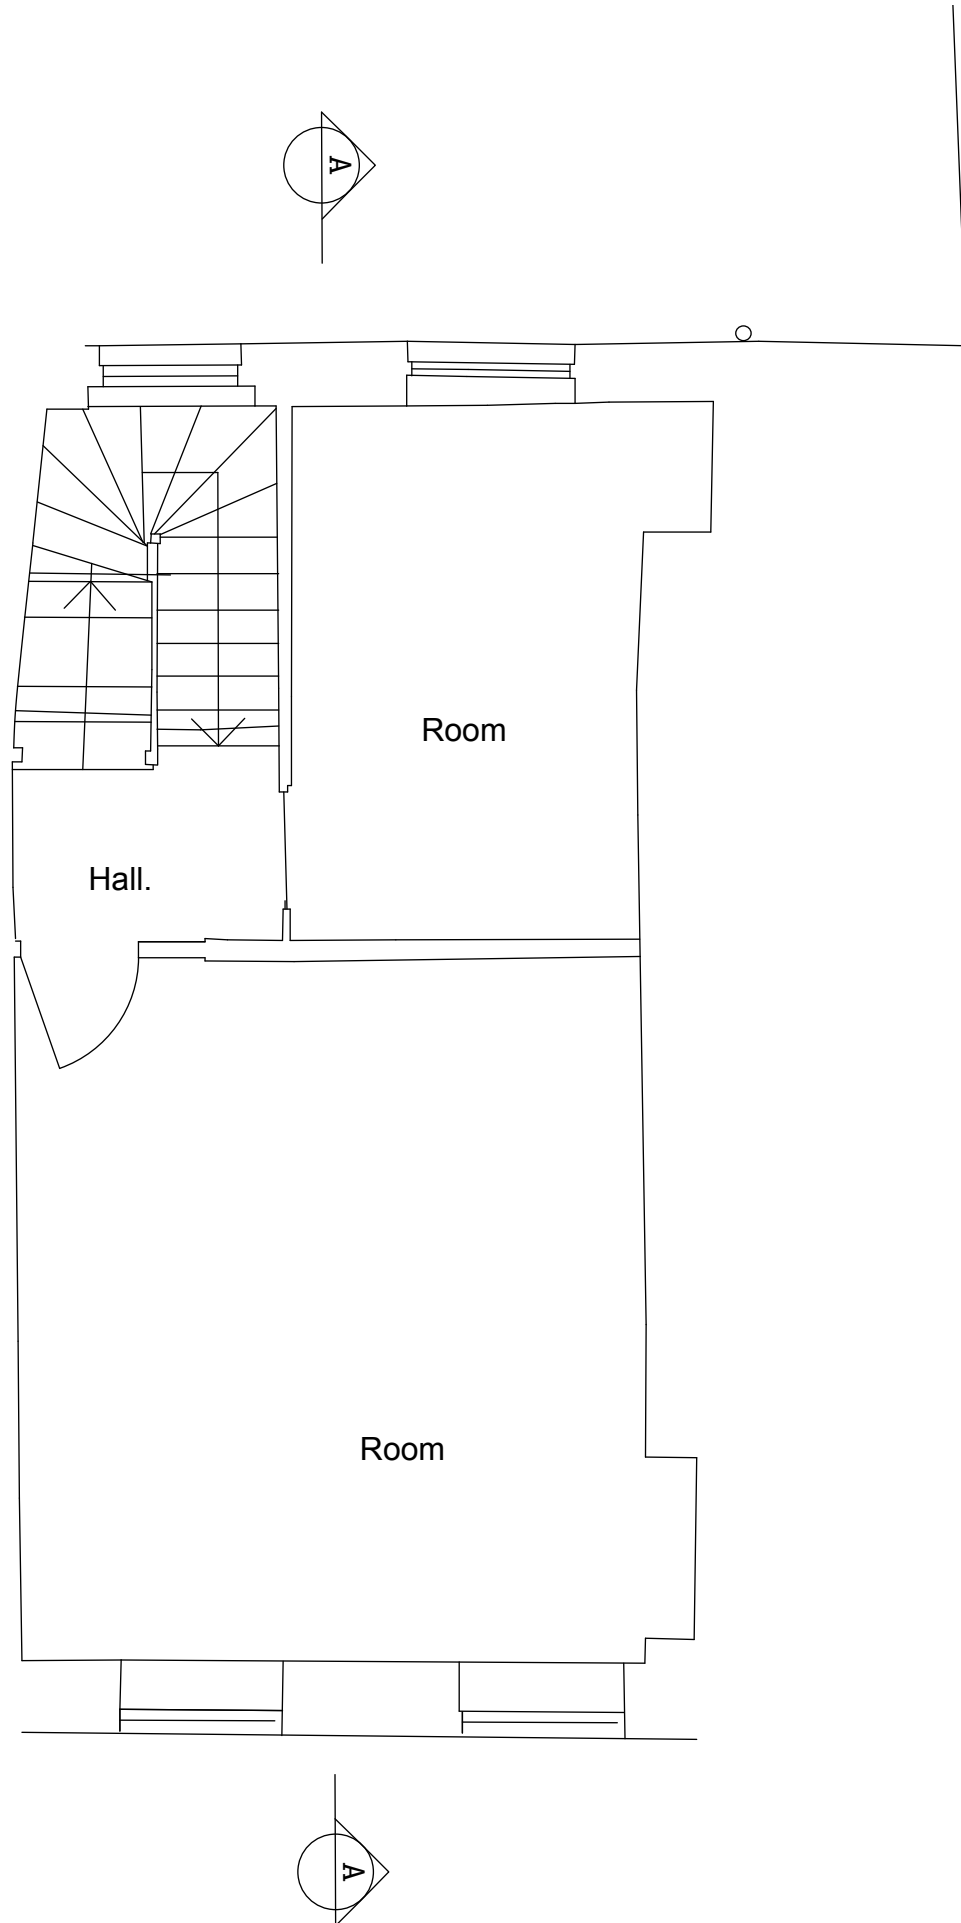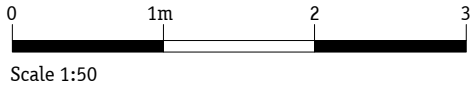

1 Indicative Original Second Floor Plan
1:50@A3




Notes
-

Revision	Date	Description
----------	------	-------------

Gundry & Ducker
Gundry & Ducker Architecture Ltd
 3 Garrick Street
 London WC2E 9BF
 t +44(0)203 417 4895
 info@gundryducker.com

Project	26 Earham Street		
Drawing title	Indicative Original Second Floor Plan		
Scale	1:50@A3	Drwg. No.	Rev
Date	March 2017	319.EI.16	
Status	Planning		

Do not scale. All dimensions to be confirmed on site.
 Information contained in this drawing is the sole copyright of the designer
 and is not to be reproduced without permission.

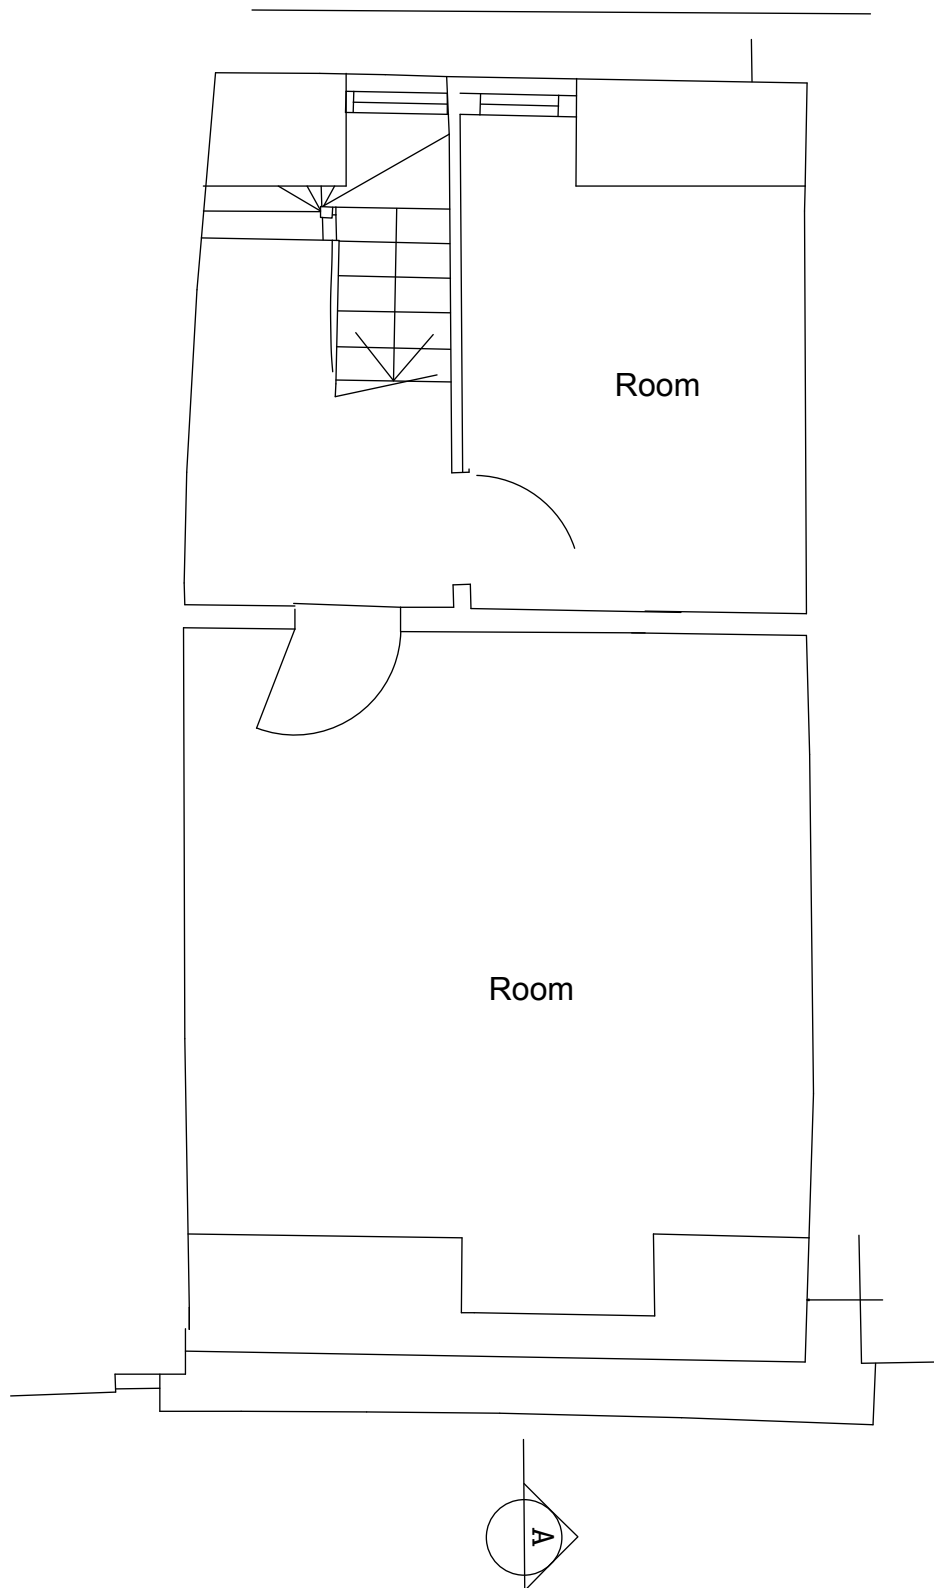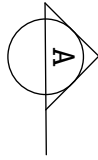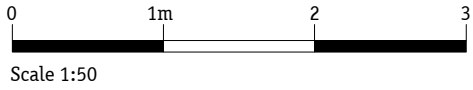

1 Indicative Original Third Floor Plan
1:50@A3



Notes
-

Revision	Date	Description
----------	------	-------------

Gundry & Ducker
Gundry & Ducker Architecture Ltd
 3 Garrick Street
 London WC2E 9BF
 t +44(0)203 417 4895
 info@gundryducker.com

Project	26 Earham Street		
Drawing title	Indicative Original Third Floor Plan		
Scale	1:50@A3	Drwg. No.	Rev
Date	March 2017	319.EI.17	
Status	Planning		

Do not scale. All dimensions to be confirmed on site.
 Information contained in this drawing is the sole copyright of the designer
 and is not to be reproduced without permission.

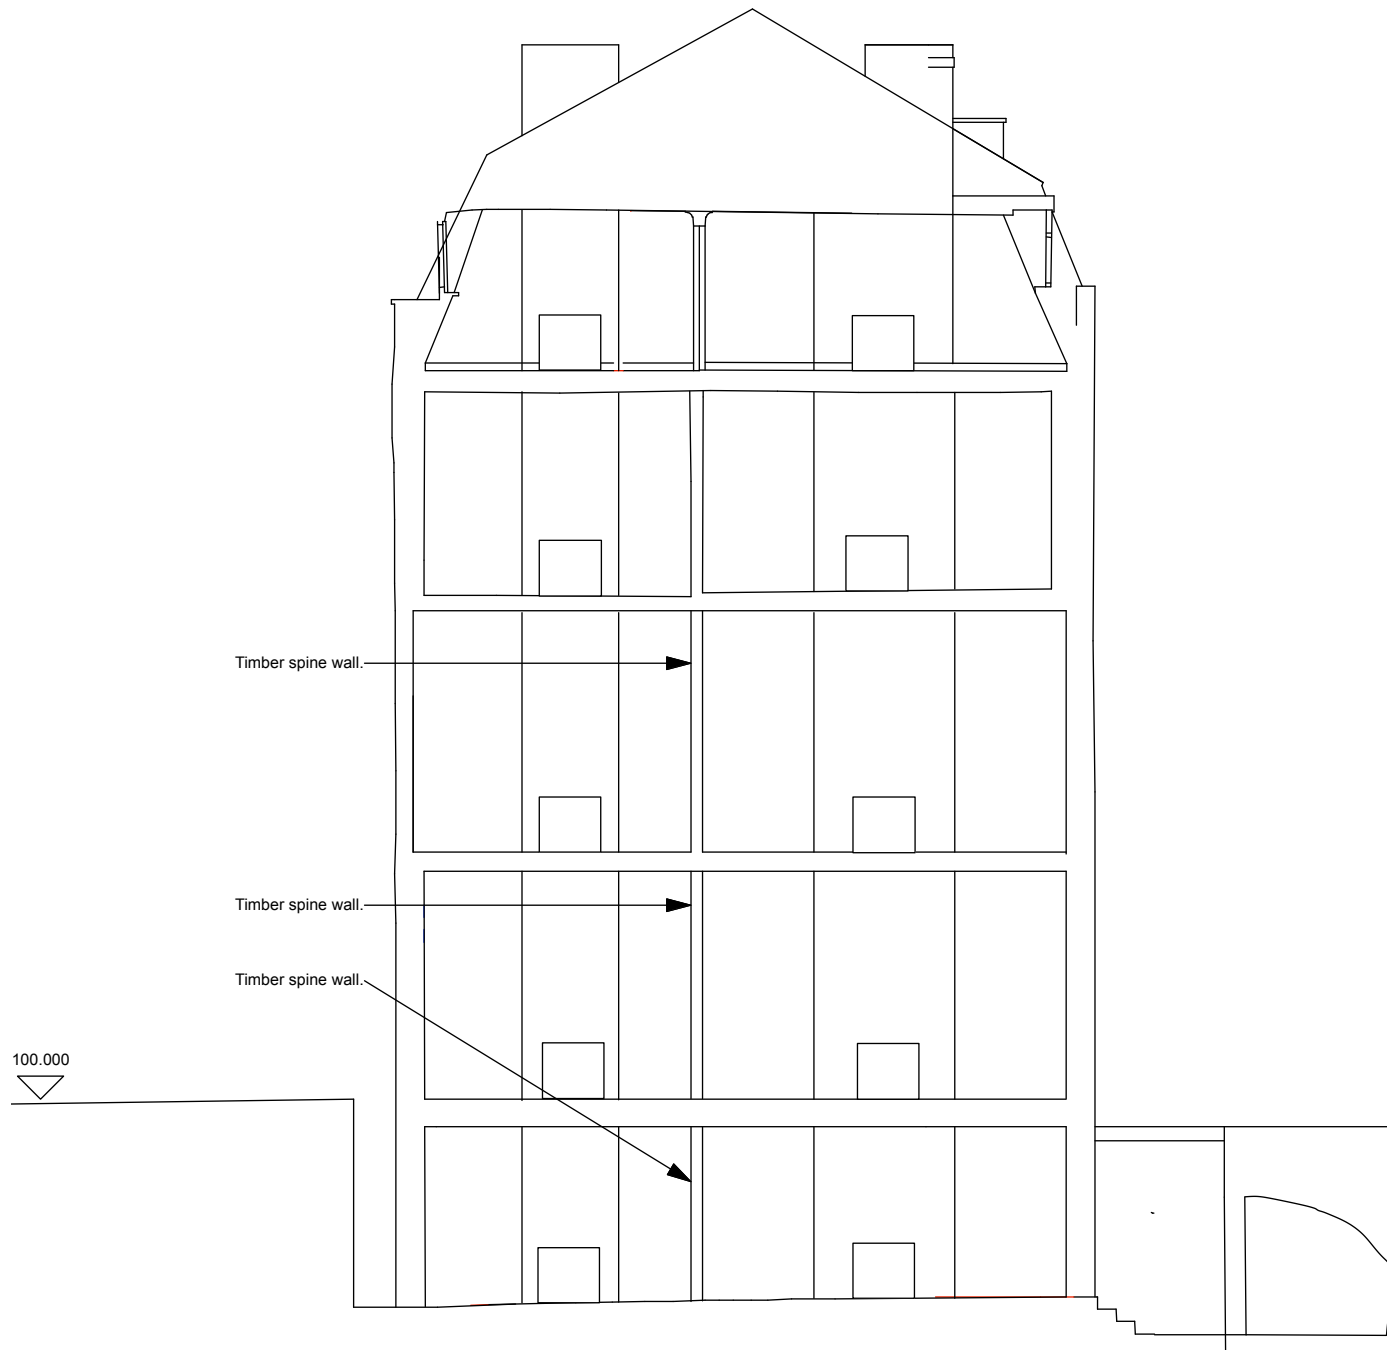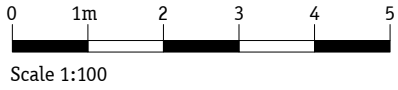

1 Indicative Original Section
1:100@A3



Notes
-

Revision	Date	Description
----------	------	-------------

Gundry & Ducker
Gundry & Ducker Architecture Ltd
3 Garrick Street
London WC2E 9BF
t +44(0)203 417 4895
info@gundryducker.com

Project	26 Earham Street		
Drawing title	Indicative Original Section		
Scale	1:100@A3	Drwg. No.	Rev
Date	March 2017	319.EI.18	
Status	Planning		

Do not scale. All dimensions to be confirmed on site.
Information contained in this drawing is the sole copyright of the designer
and is not to be reproduced without permission.

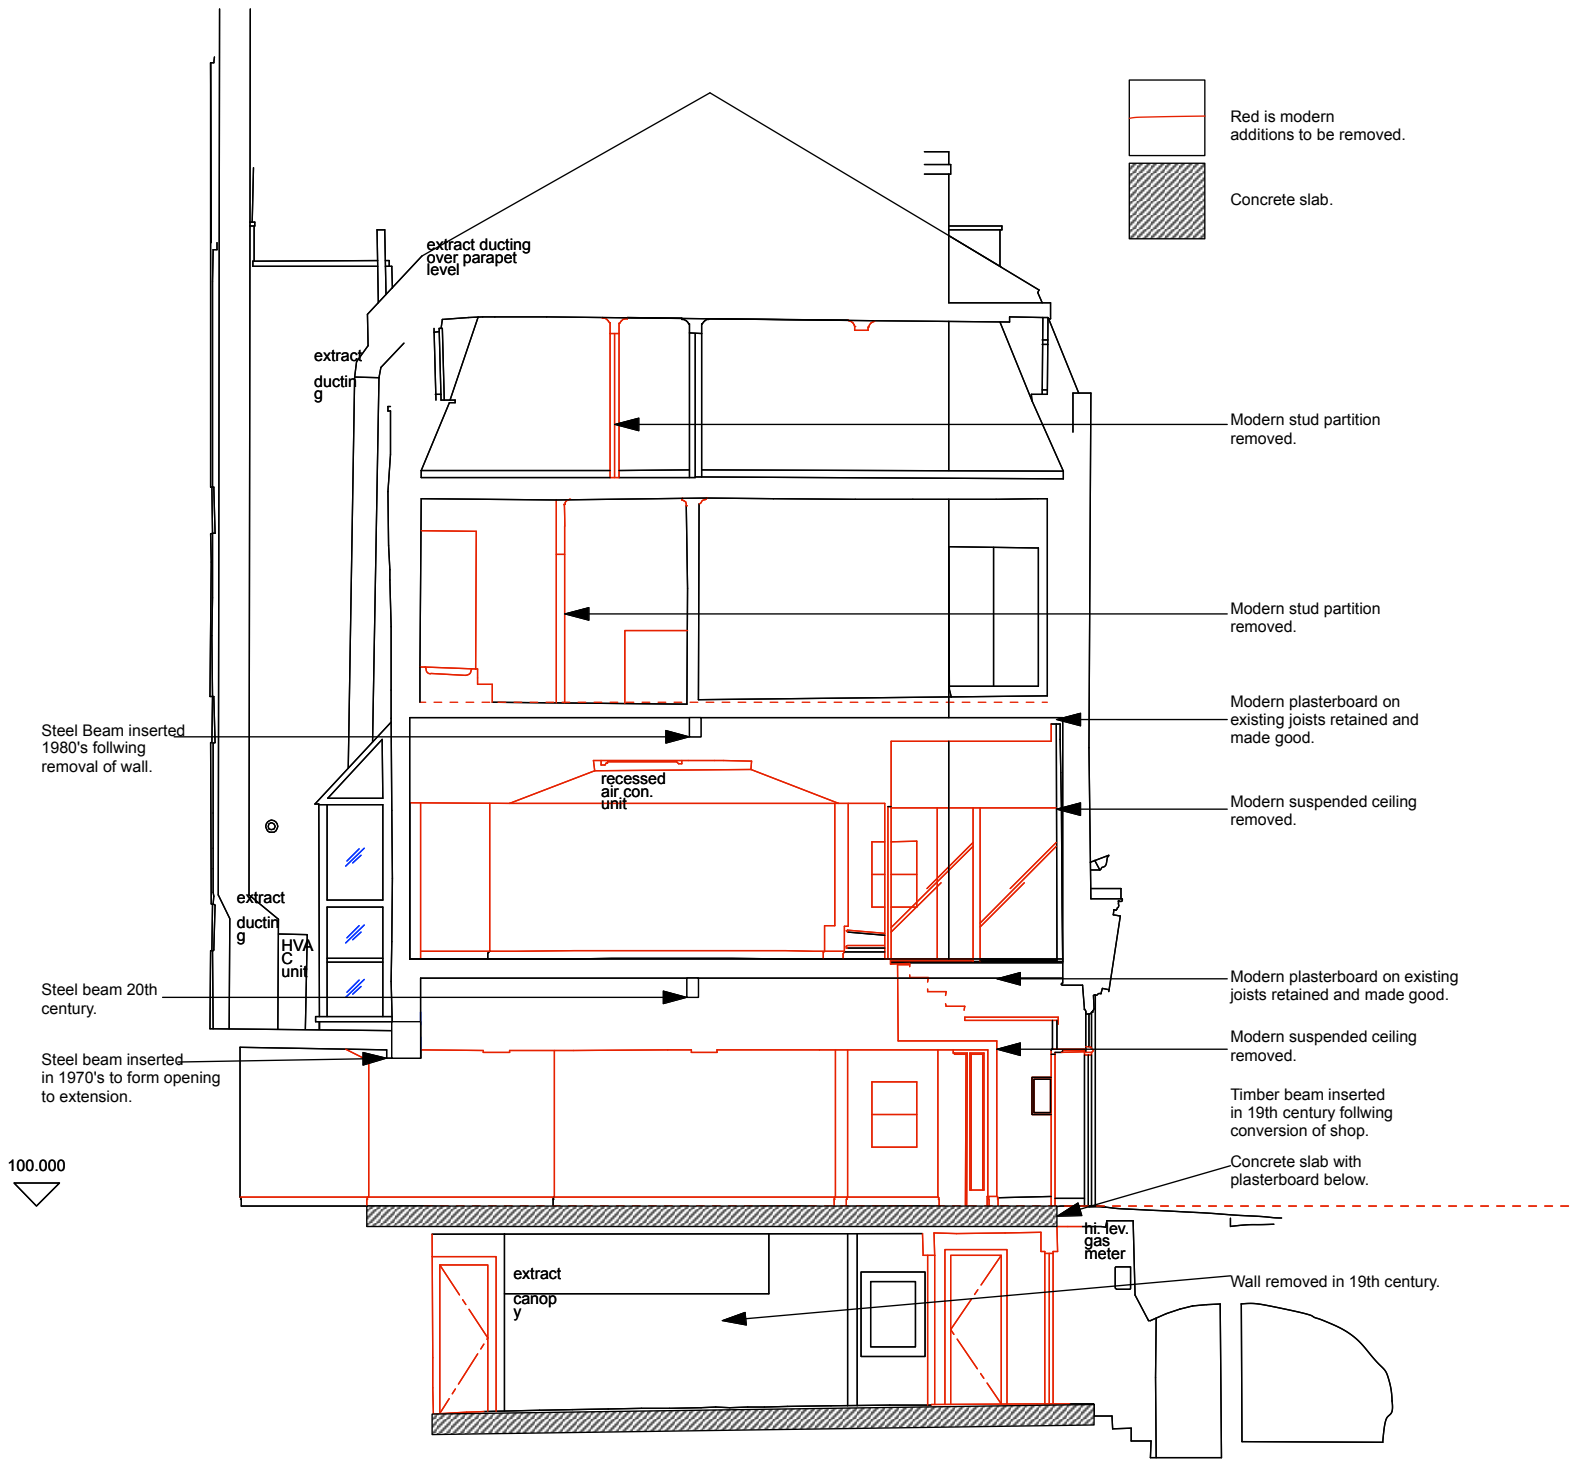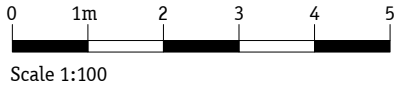

1 Demolition Section
1:100@A3




Notes
-

Revision Date Description

Gundry & Ducker
Gundry & Ducker Architecture Ltd
3 Garrick Street
London WC2E 9BF
t +44(0)203 417 4895
info@gundryducker.com

Project 26 Earham Street
Drawing title As existing/ Demolition Section A_A
Scale 1:100@A3 Drwg. No. Rev
Date March 2017 319.EI.19
Status Planning

Do not scale. All dimensions to be confirmed on site.
Information contained in this drawing is the sole copyright of the designer
and is not to be reproduced without permission.

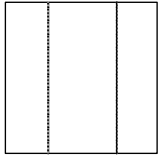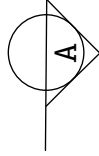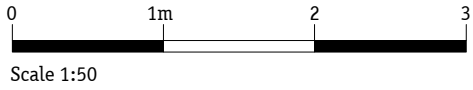

New joist in original location to repair hole.

Remove modern plywood and joisted floor to reveal existing opening (no structural works)

hole in floor. retained for drainage.

Hole in floor retained for extract.

Hole in floor, filled in with new joists.

New joists bolted to side of existing. to infill hole joists fitted back into existing timber plate in masonry wall to improve Lateral support of facade.

Pavement lights above. early 20th Century no works.

Pavement vaults original to building.



1 Proposed Basement Structural Plan
1:50@A3

NOTE: DRAWING REFERS TO STRUCTURE ABOVE.



Notes

-

Revision Date Description

Gundry & Ducker
Gundry & Ducker Architecture Ltd
3 Garrick Street
London WC2E 9BF
t +44(0)203 417 4895
info@gundryducker.com

Project 26 Earham Street



Drawing title Proposed Basement Structural Plan

Scale 1:50@A3 Drwg. No. Rev

Date March 2017 319.GA.06

Status Planning

Do not scale. All dimensions to be confirmed on site.
Information contained in this drawing is the sole copyright of the designer
and is not to be reproduced without permission.

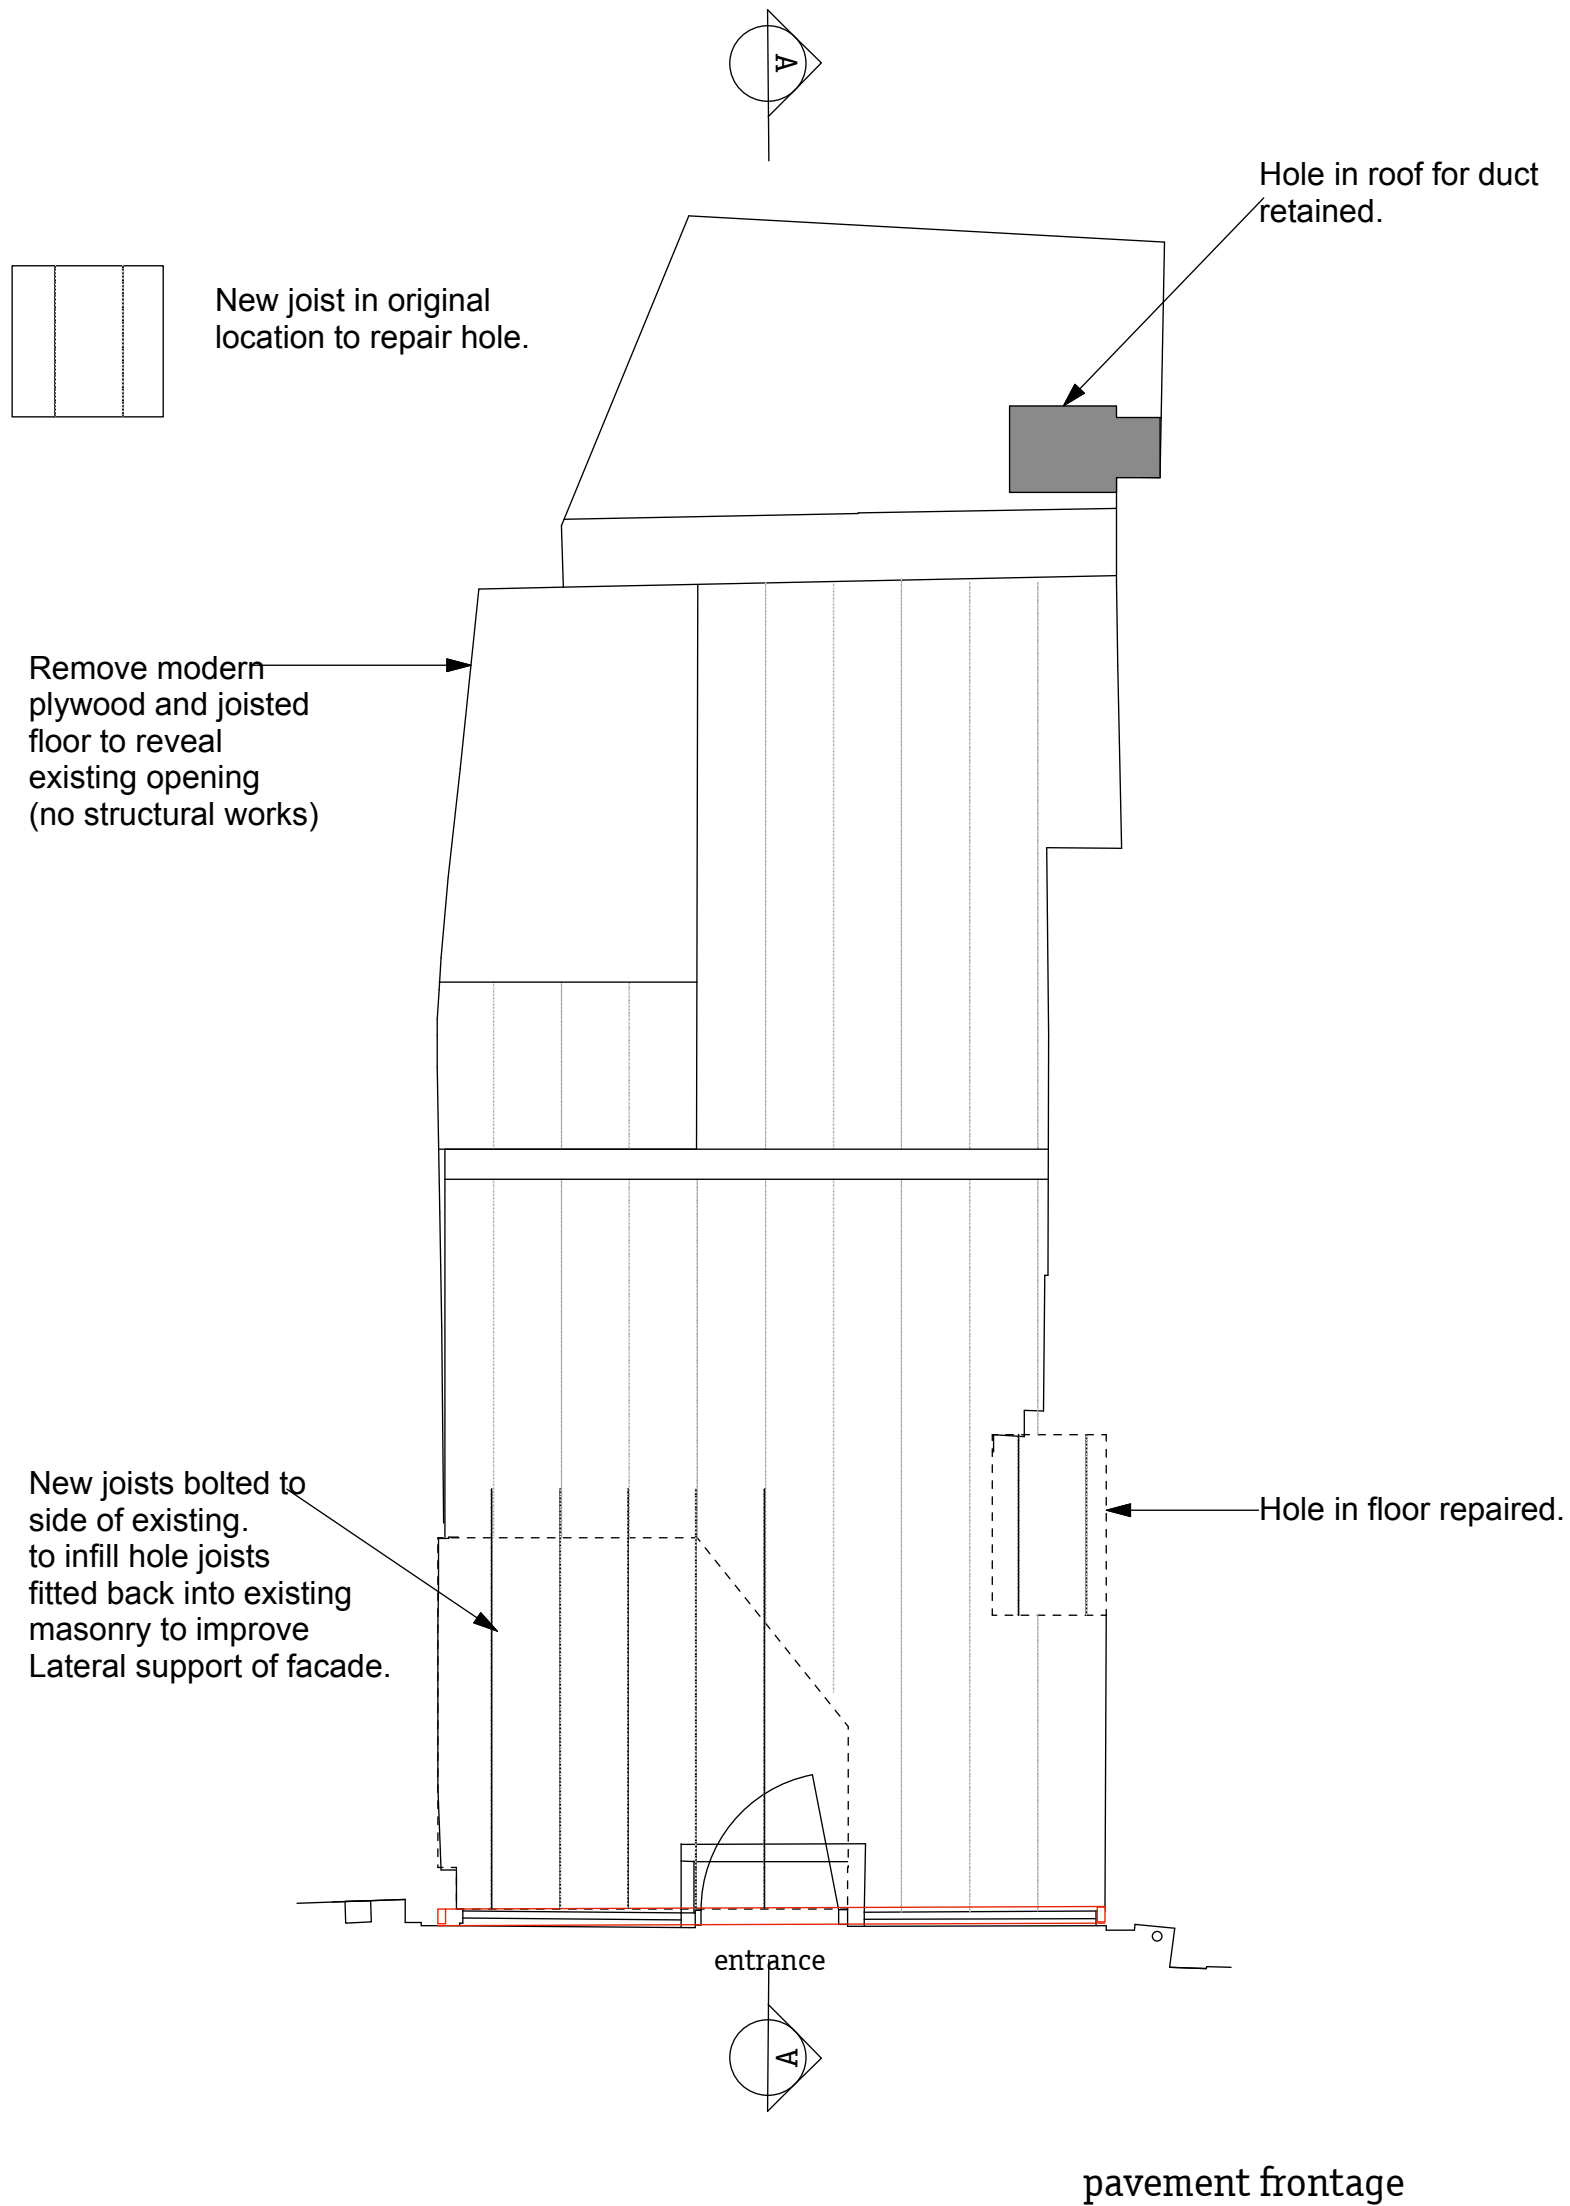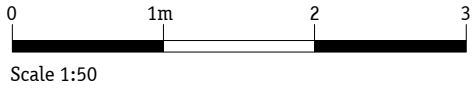

NOTE: DRAWING REFERS TO STRUCTURE ABOVE.

1 Proposed Ground Floor Structural Plan
1:50@A3



Notes

-

Revision	Date	Description

Gundry & Ducker
Gundry & Ducker Architecture Ltd
3 Garrick Street
London WC2E 9BF
t +44(0)203 417 4895
info@gundryducker.com

Project 26 Earham Street



Drawing title Proposed Ground Floor Structural Plan

Scale 1:50@A3 Drwg. No. Rev

Date March 2017 319.GA.07

Status Planning

Do not scale. All dimensions to be confirmed on site.
Information contained in this drawing is the sole copyright of the designer
and is not to be reproduced without permission.

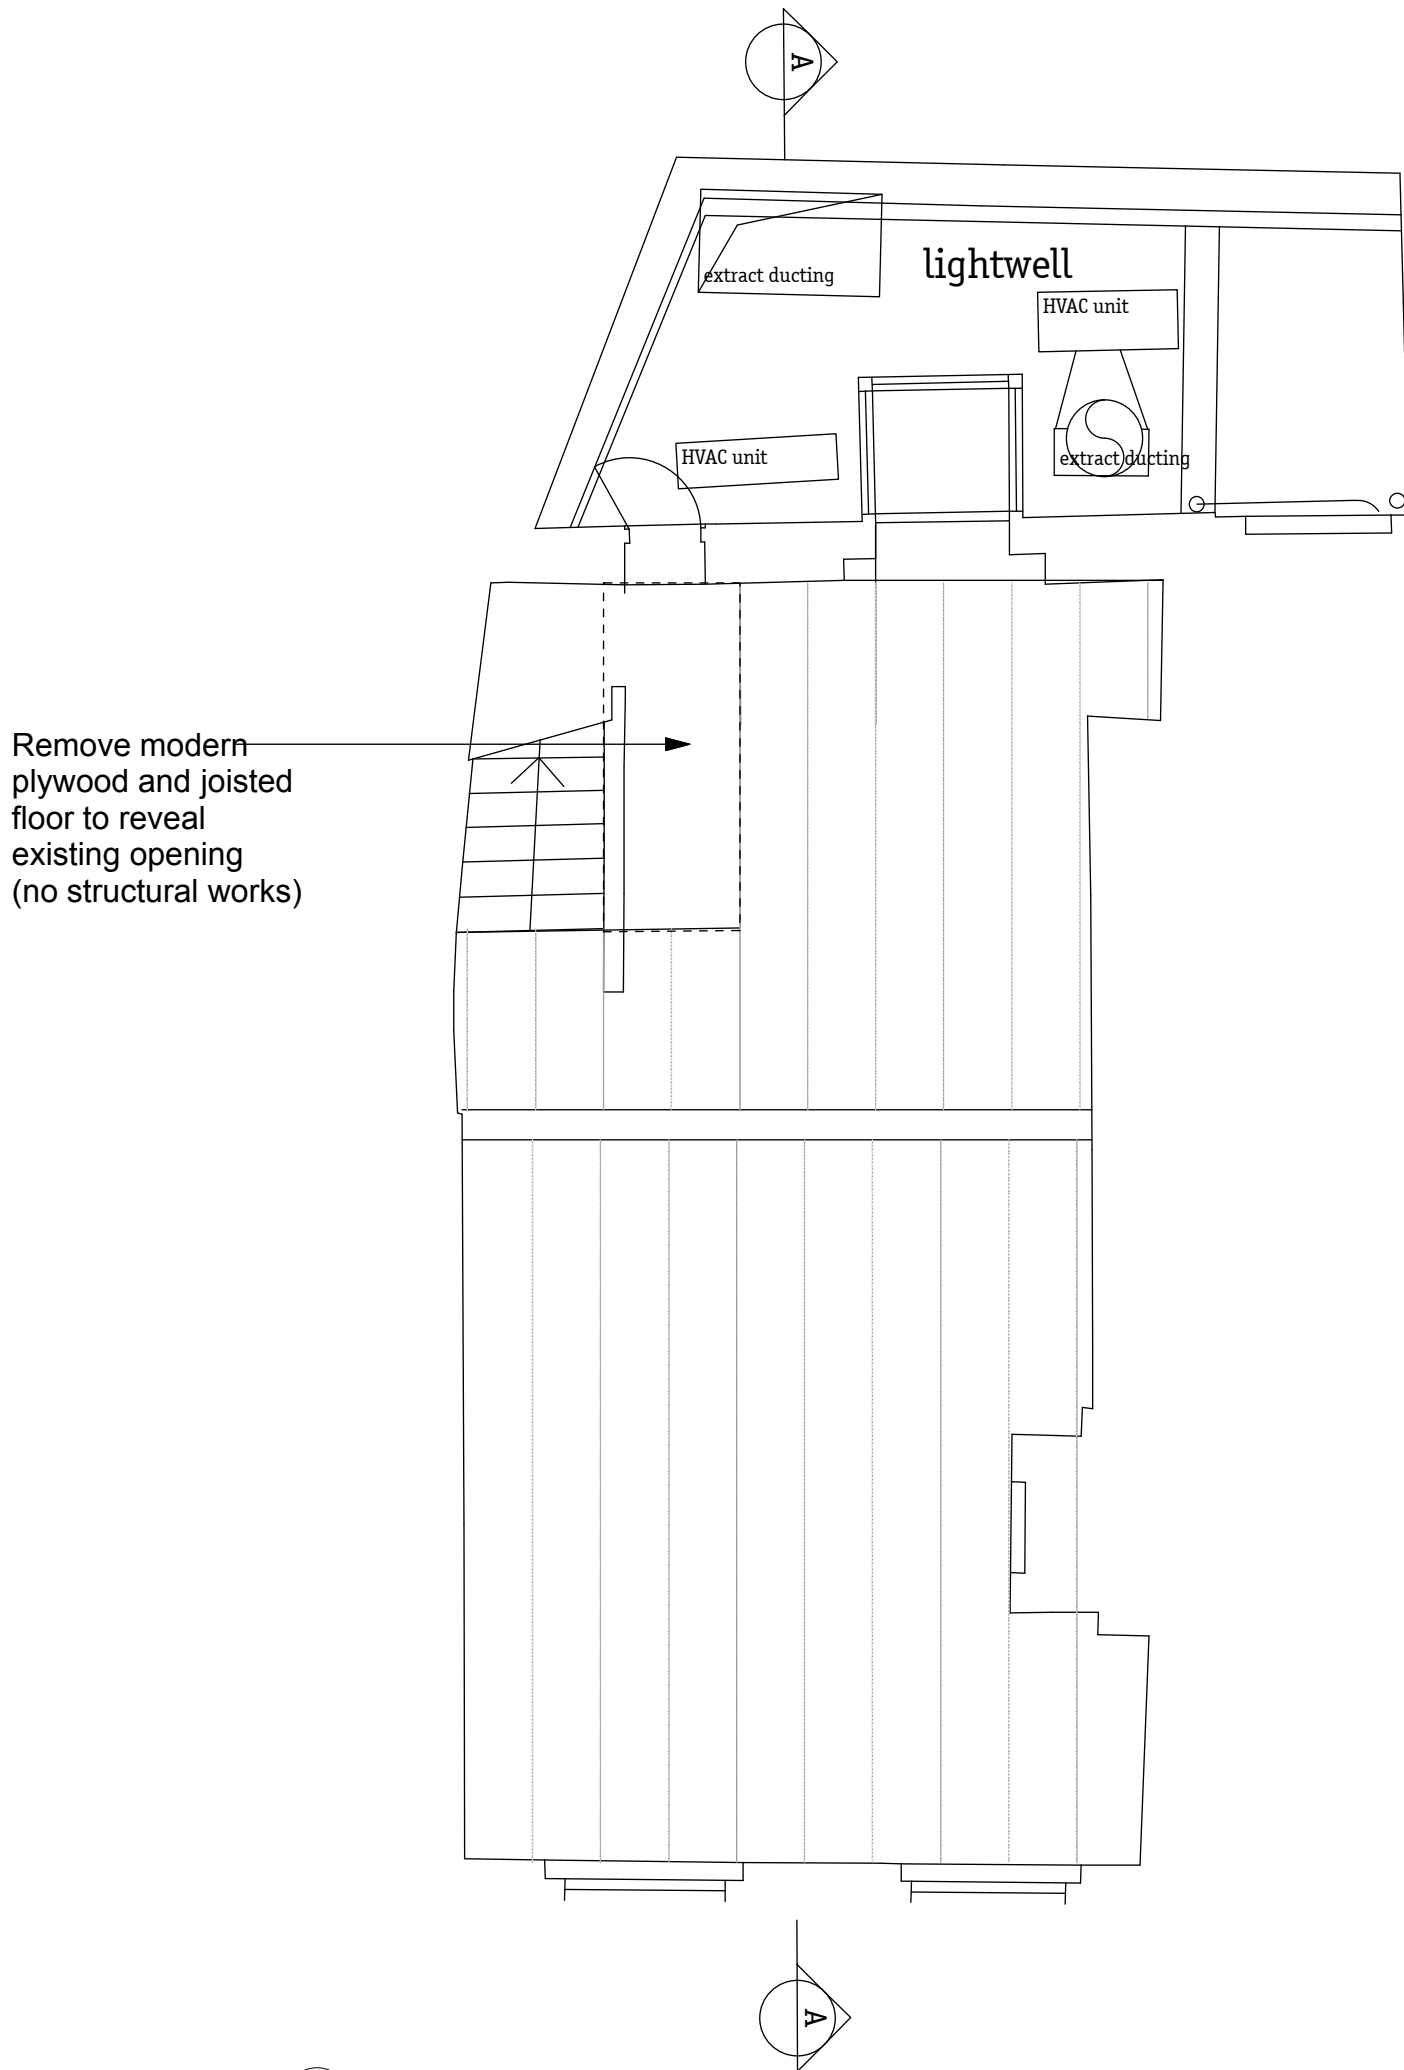
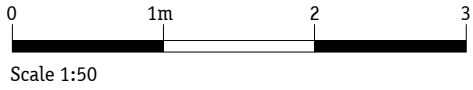


1 Proposed First Floor Structural Plan
1:50@A3

NOTE: DRAWING REFERS TO STRUCTURE ABOVE.

Notes	Revision	Date	Description	Gundry & Ducker		Project	26 Earham Street
-				Gundry & Ducker Architecture Ltd 3 Garrick Street London WC2E 9BF t +44(0)203 417 4895 info@gundryducker.com		Drawing title	Proposed First Floor Structural Plan
				Scale	1:50@A3	Drwg. No.	
				Date	March 2017	Rev	319.GA.08
				Status	Planning		

Do not scale. All dimensions to be confirmed on site.
Information contained in this drawing is the sole copyright of the designer
and is not to be reproduced without permission.

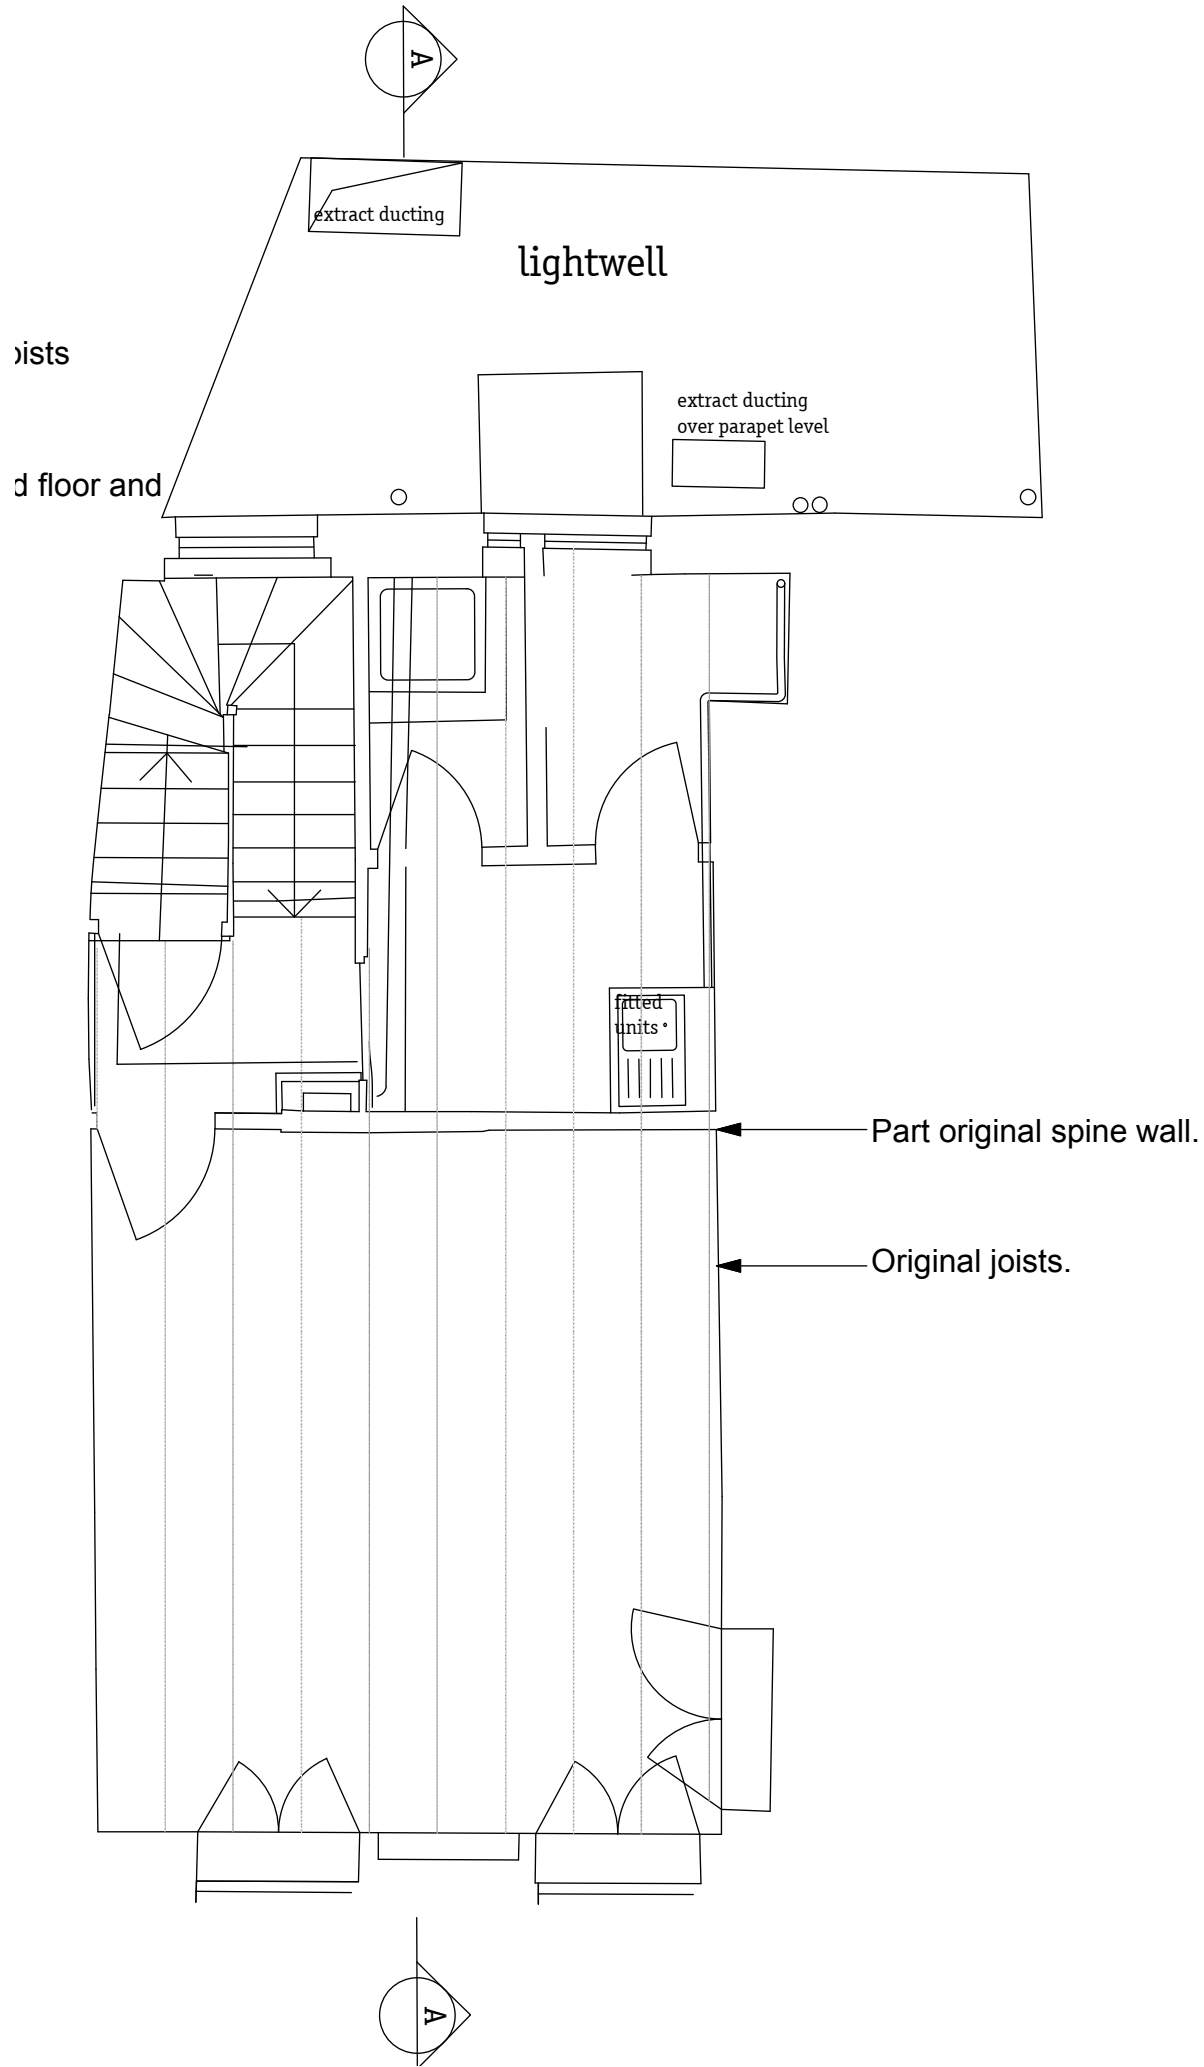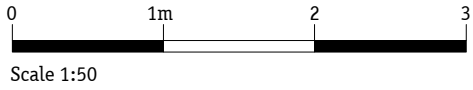

1 Proposed Second Floor Structural Plan
1:50@A3

NOTE: DRAWING REFERS TO STRUCTURE ABOVE.



Notes



-

Revision	Date	Description

Gundry & Ducker
Gundry & Ducker Architecture Ltd
 3 Garrick Street
 London WC2E 9BF
 t +44(0)203 417 4895
 info@gundryducker.com

Project	26 Earham Street		
Drawing title	Proposed Second Floor Structural Plan		
Scale	1:50@A3	Drwg. No.	Rev
Date	March 2017	319.GA.09	
Status	Planning		

Do not scale. All dimensions to be confirmed on site.
 Information contained in this drawing is the sole copyright of the designer
 and is not to be reproduced without permission.

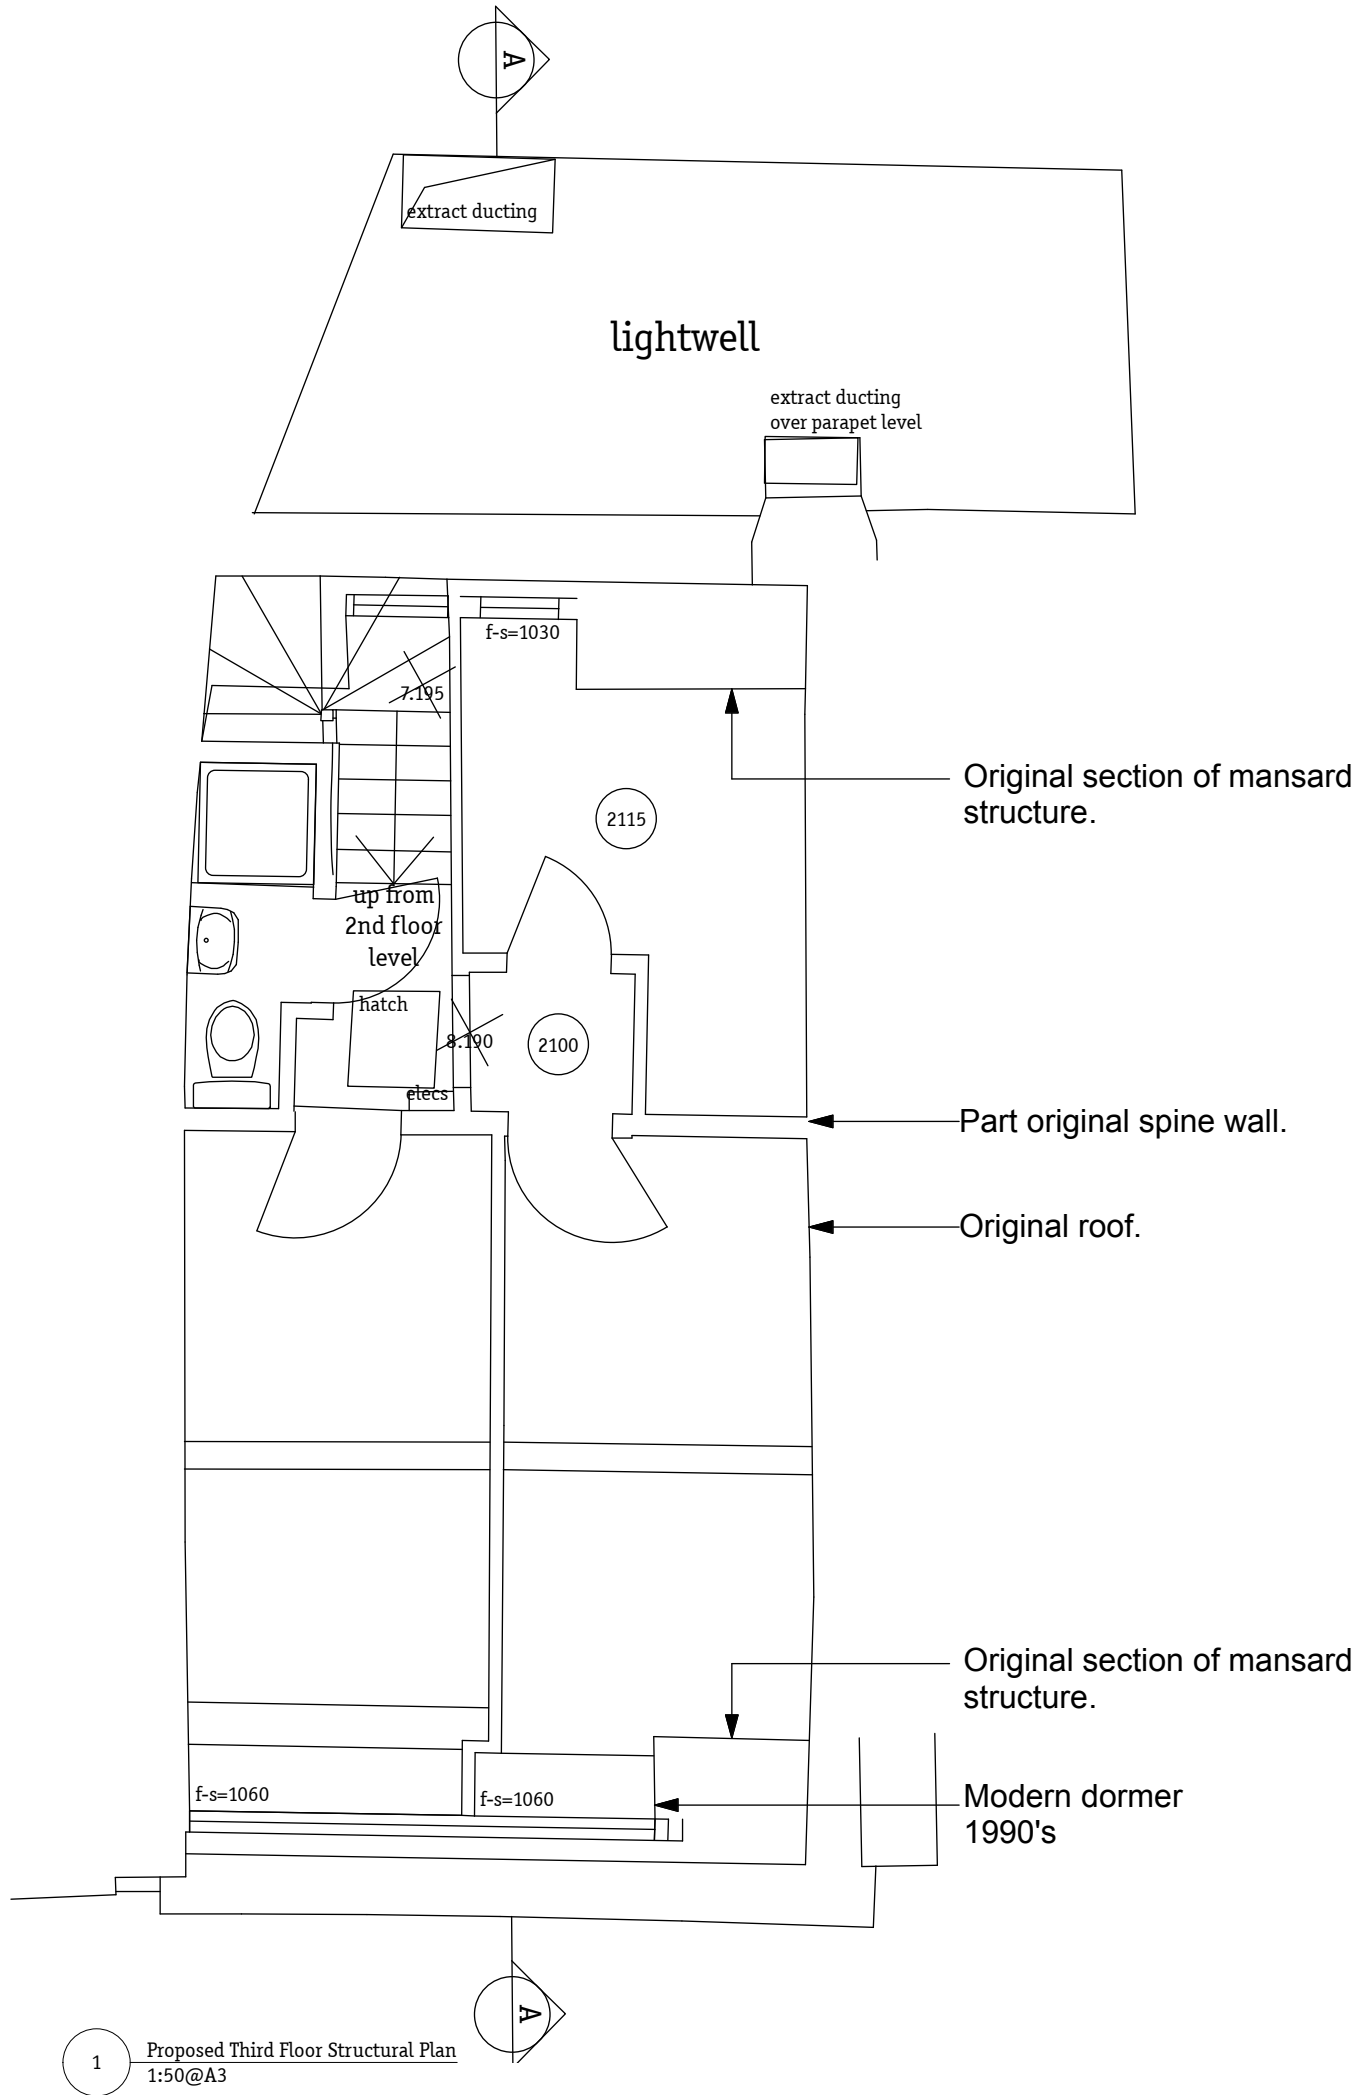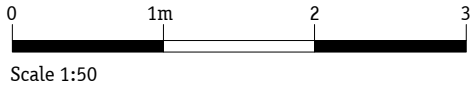

NOTE: DRAWING REFERS TO STRUCTURE ABOVE.



Notes

-

Revision Date Description

Gundry & Ducker
Gundry & Ducker Architecture Ltd
 3 Garrick Street
 London WC2E 9BF
 t +44(0)203 417 4895
 info@gundryducker.com

Project 26 Earham Street

Drawing title Proposed Third Floor Structural Plan

Scale 1:50@A3 Drwg. No. Rev


Date March 2017 **319.GA.10**

Status Planning

Do not scale. All dimensions to be confirmed on site.
 Information contained in this drawing is the sole copyright of the designer
 and is not to be reproduced without permission.



Scale 1:100

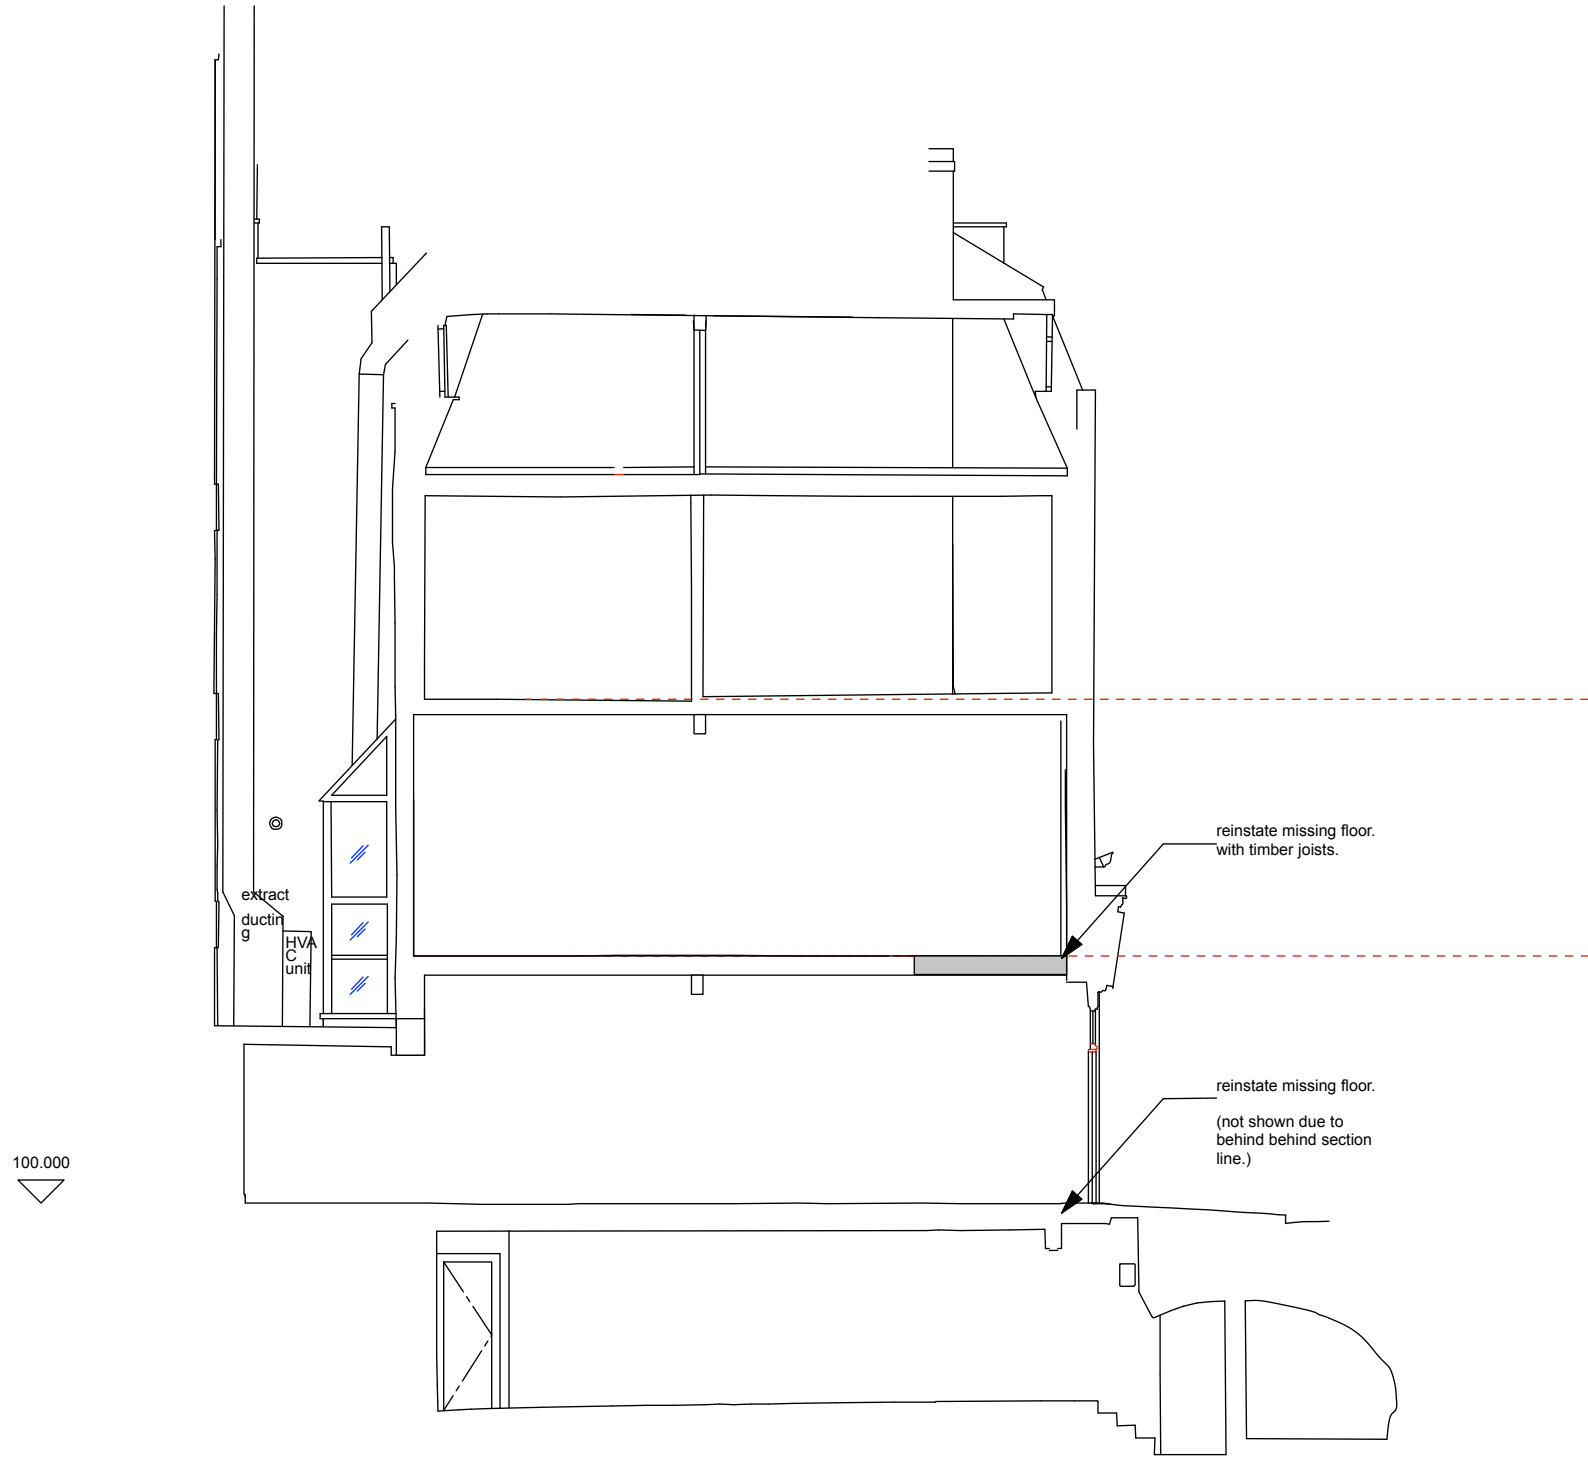

1 Proposed Section
1:100@A3

Notes
-

Revision Date Description

Gundry & Ducker
Gundry & Ducker Architecture Ltd
3 Garrick Street
London WC2E 9BF
t +44(0)203 417 4895
info@gundryducker.com

Project 26 Earham Street
Drawing title Proposed Section A_A
Scale 1:100@A3 Drwg. No. Rev
Date March 2017 319.GS.02
Status Planning

Do not scale. All dimensions to be confirmed on site.
Information contained in this drawing is the sole copyright of the designer
and is not to be reproduced without permission.