




1:20 WC Elevation F-F

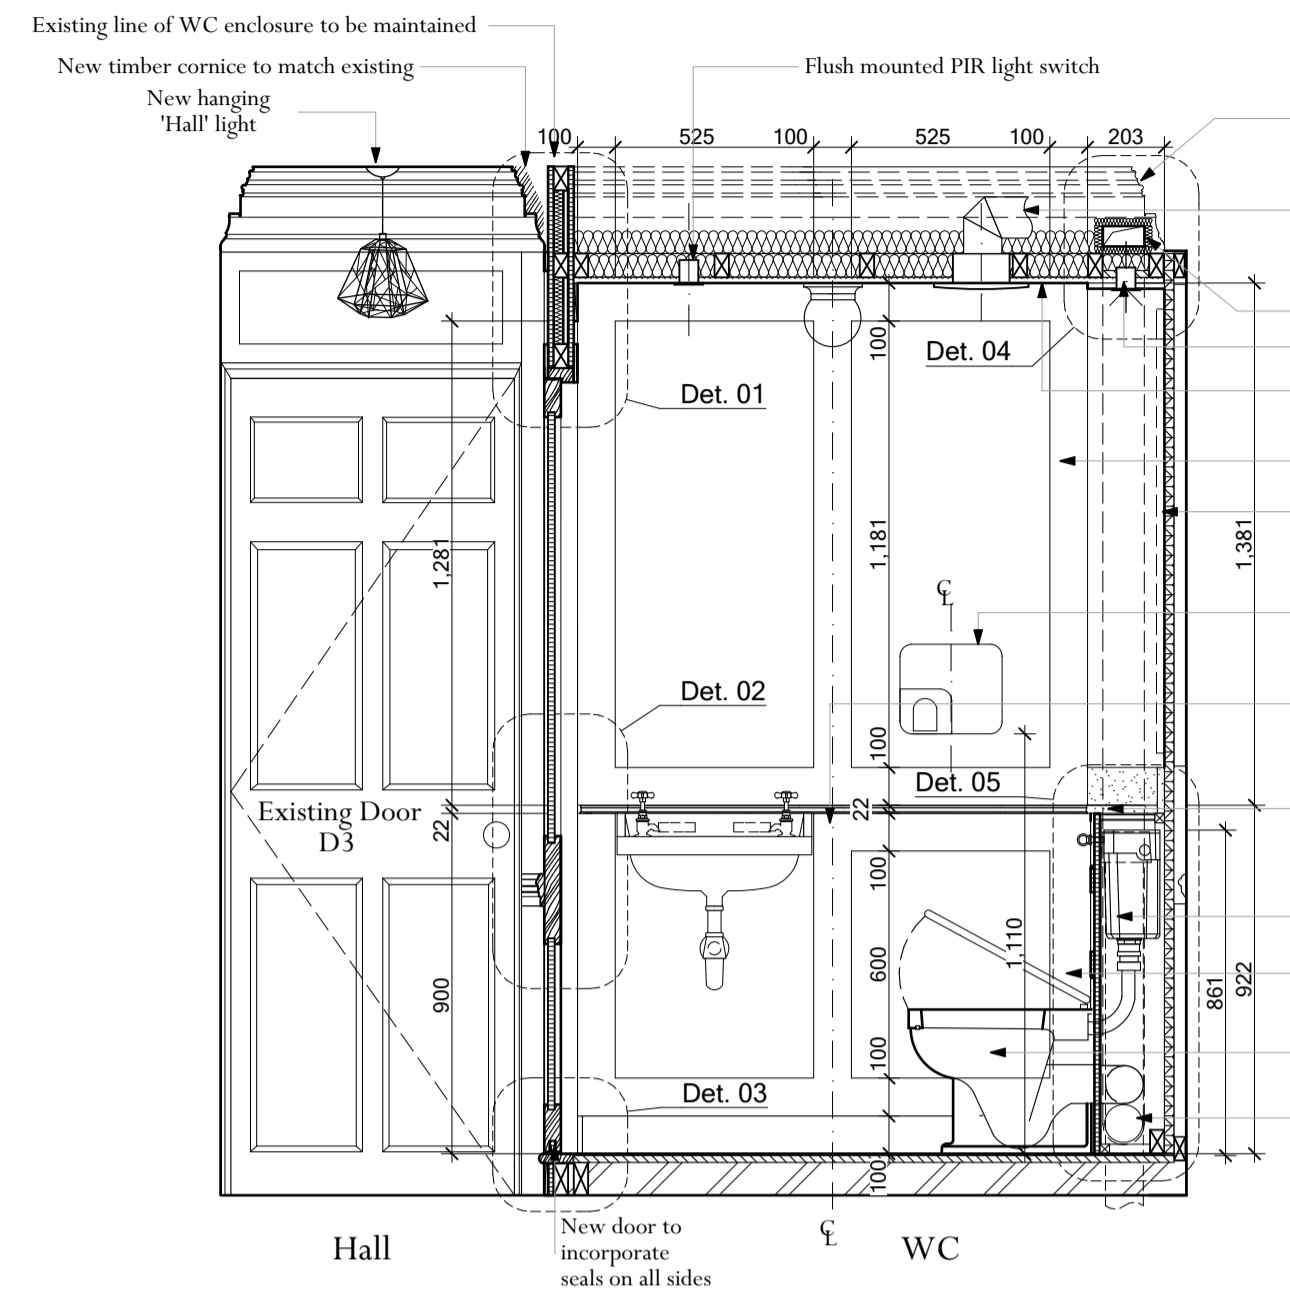


1:20 WC Elevation E-E

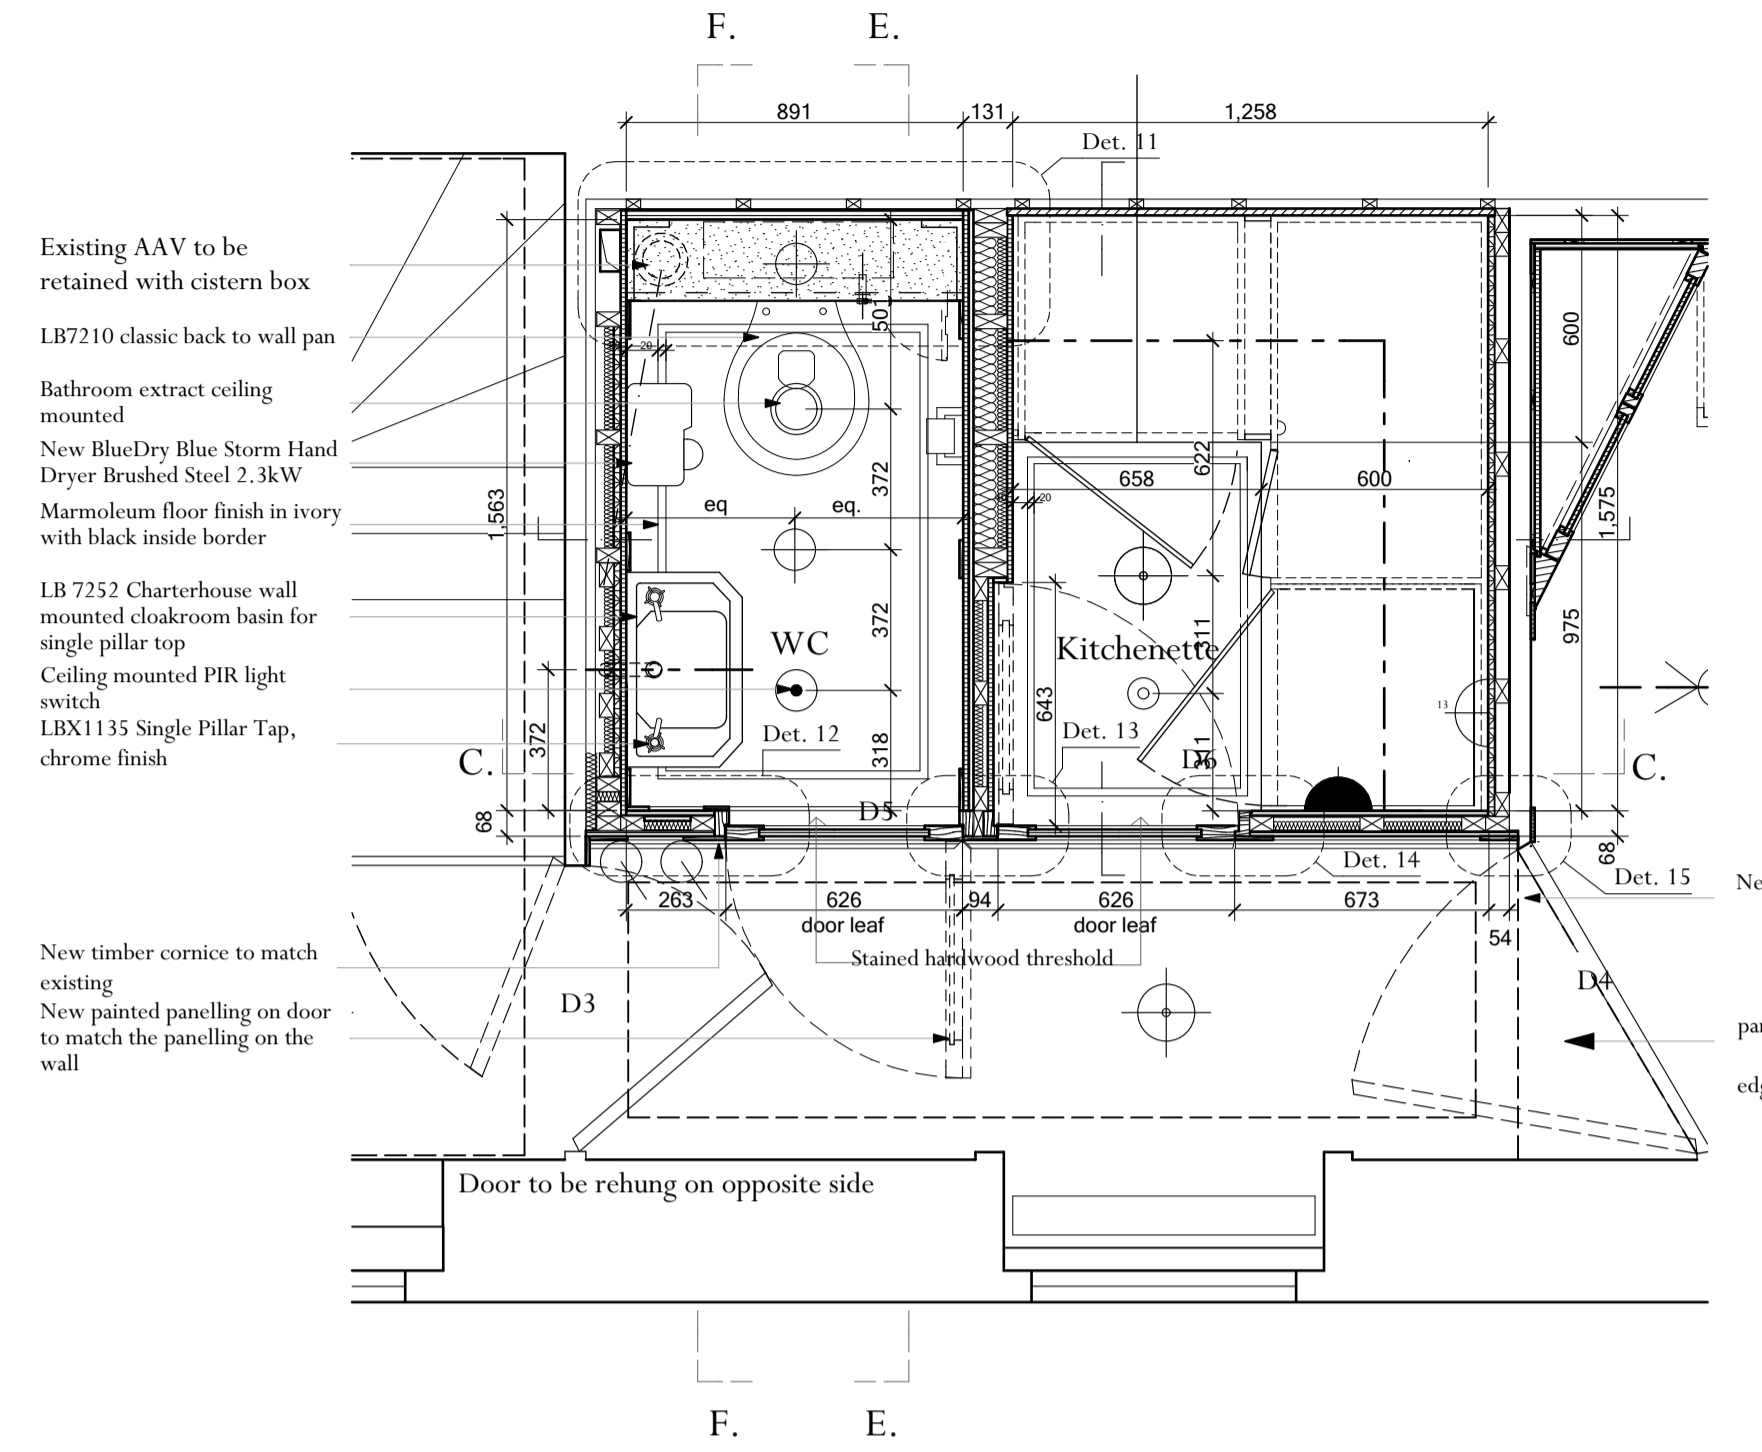

1:20 Floor Plan

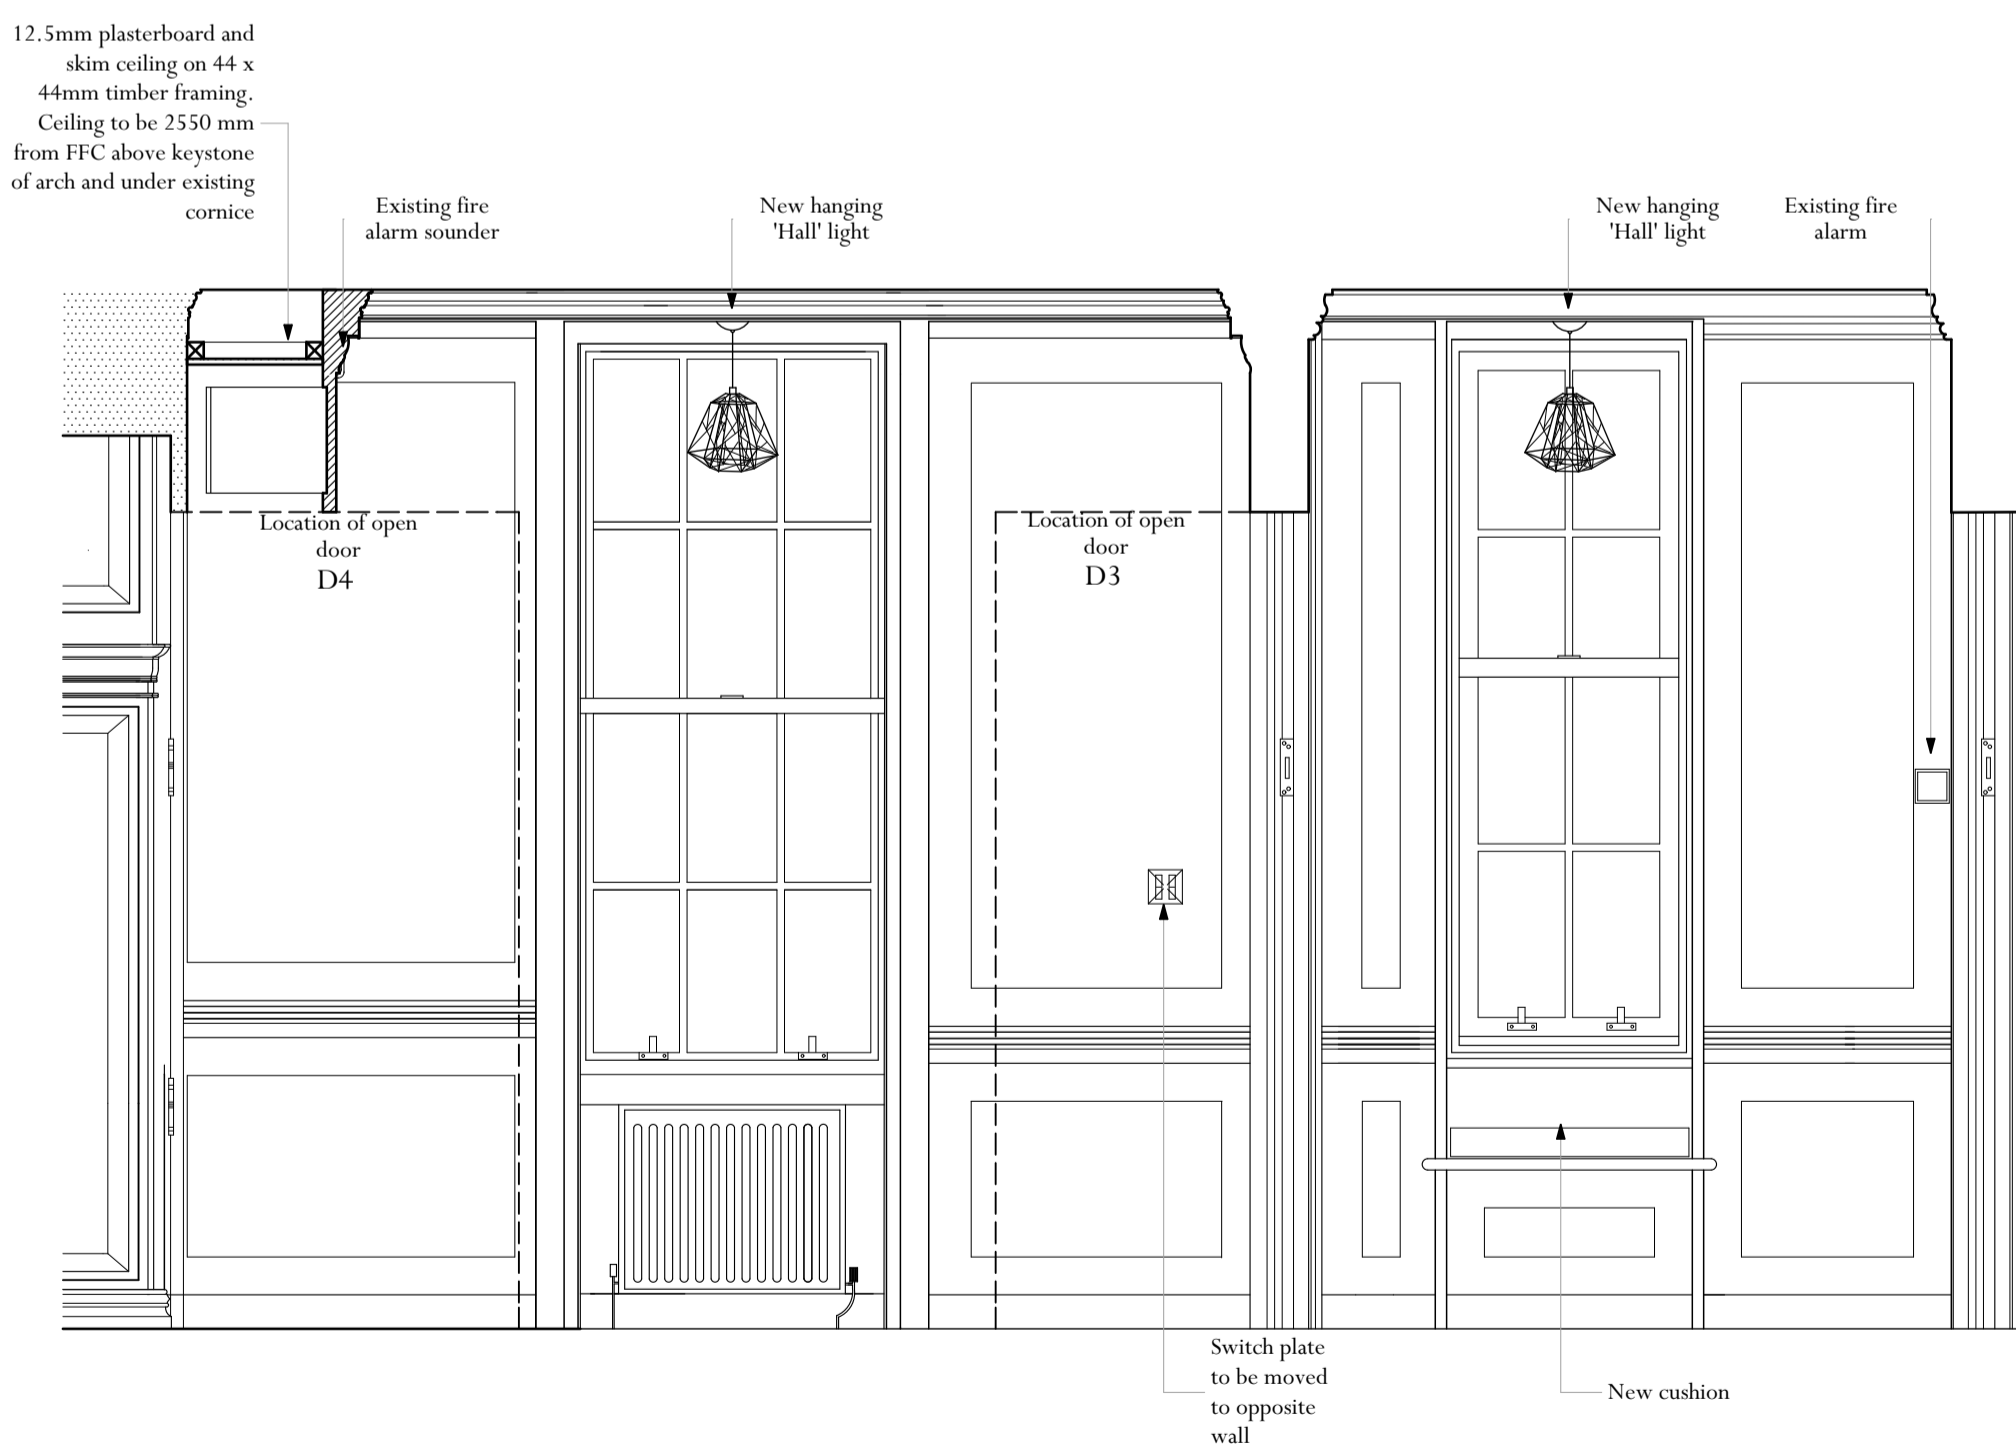

1:20 Corridor Elevation

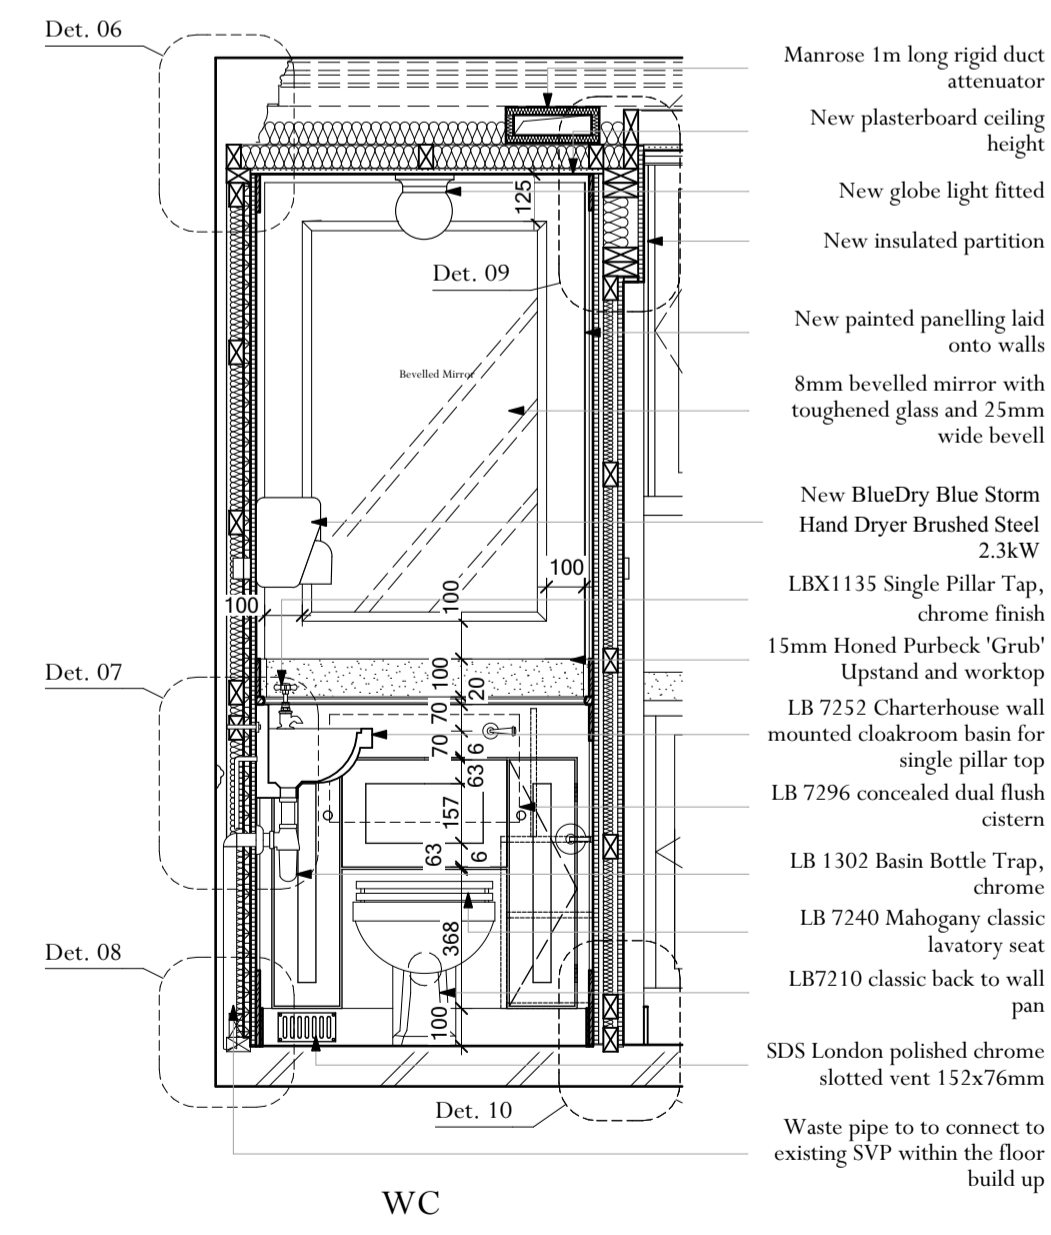

1:20 WC elevation C-C

Note: All new work is to be scribed along the existing mouldings as required.

Rev	Date	Description	Initials
A	03.02.17	Issued for tender	
PROJECT		6 Queen Square Refurbishment	
		London	
TITLE:		Proposed WC Elevations	
SCALE:		1:20 @ A1	
DATE:		Jan. 2017	
DRAWING No:		5861 08 A	
DRAWN BY:		A.H.	

ADAM ARCHITECTURE

OLD HYDE HOUSE, 75 HYDE STREET
 WINCHESTER, HAMPSHIRE, SO23 7DW
 TELEPHONE: 01962 843843 FACSIMILE: 01962 843303
 www.adamarchitecture.com contact@adamarchitecture.com

LONDON OFFICE: 6 QUEEN SQUARE, WCIN 3AT
 TELEPHONE: 020 7841 0140 FACSIMILE: 01962 843303
 ADAM ARCHITECTURE IS A TRADING NAME OF ADAM ARCHITECTURE LIMITED