


Revision	Date	Description	Drawn
A	30/03/17	Layouts updated.	WRS

Existing Elevations
Scale 1:100



Principle Elevation (West)
Viewed from Malden Road

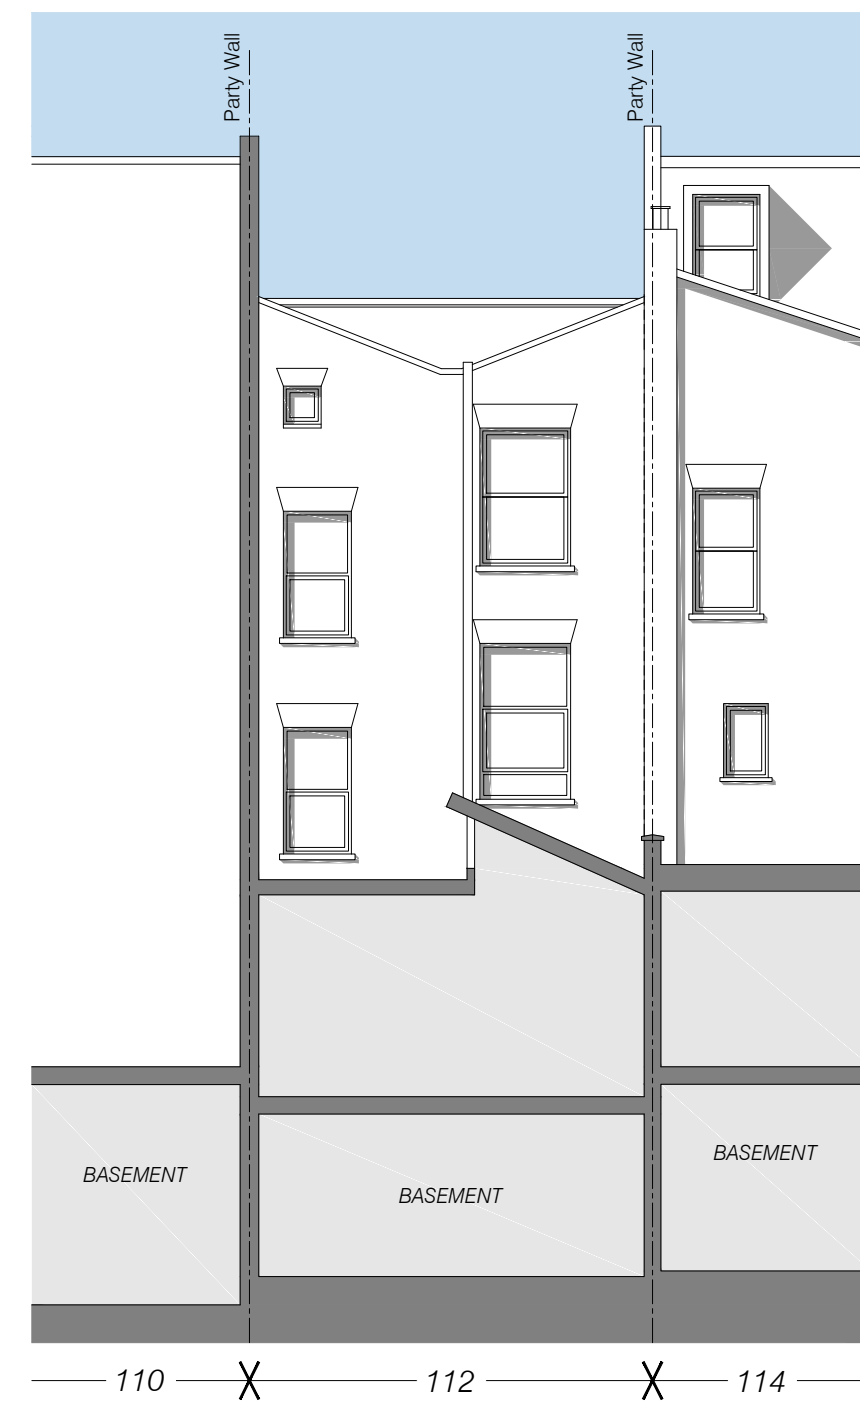


Rear Elevation (East)

Proposed Elevations
Scale 1:100




Principle Elevation (West)
Viewed from Malden Road

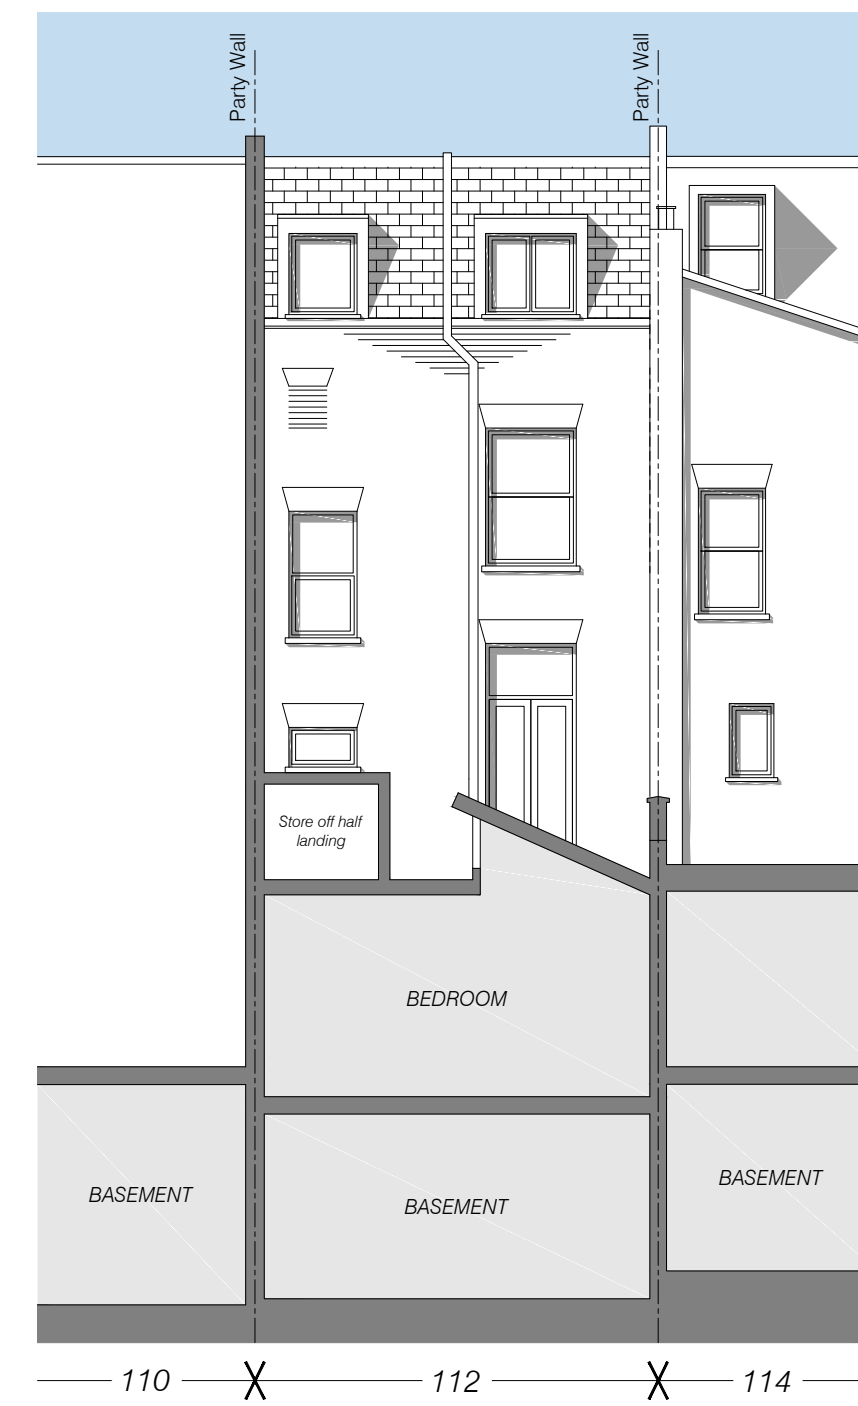


Rear Elevation (East)


- LEGEND**
- Roof Covering Pitched**
Composite slates to match adjacent properties.
 - Roof Covering Flat**
Dark grey single ply membrane or GRP finish, covered with ceramic decking.
 - Walls**
Brown coloured brickwork to match existing.
 - Windows & Doors**
Timber windows and doors to match existing.
 - Dormers**
Lead or dark grey GRP finish.

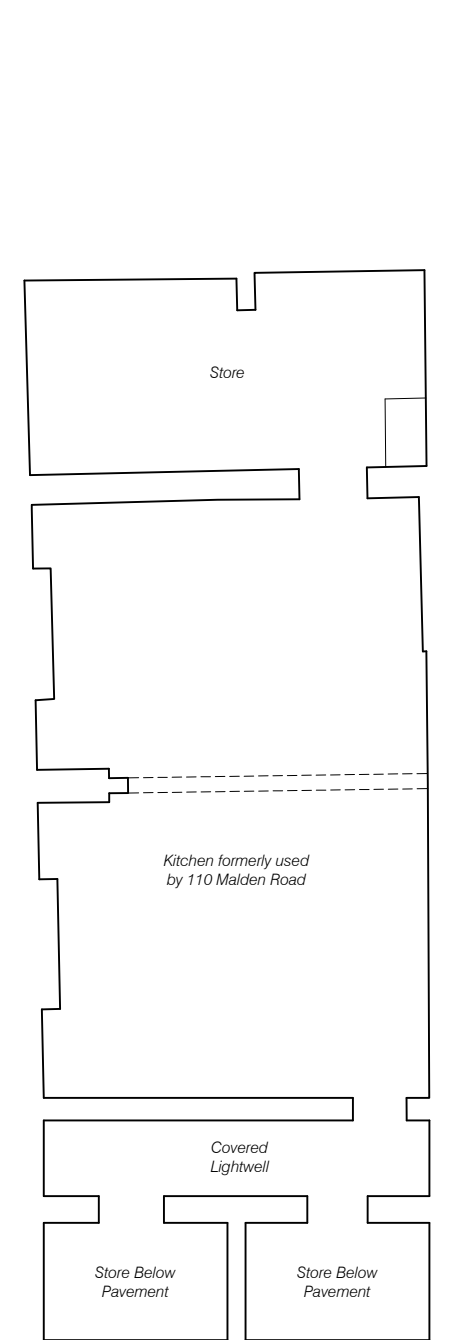


Existing Basement Plan
Scale 1:100

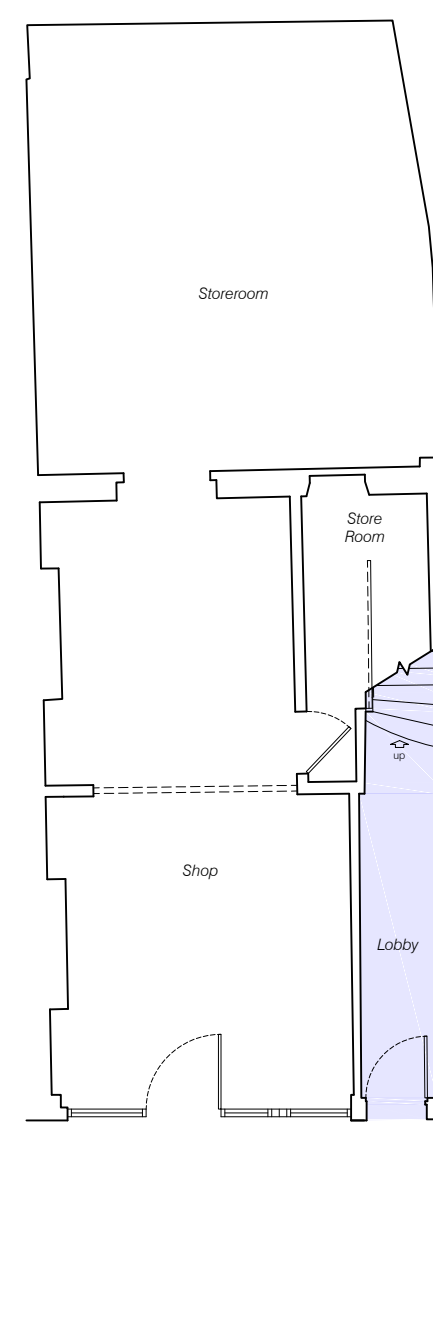


Existing Ground Floor Plan
Scale 1:100

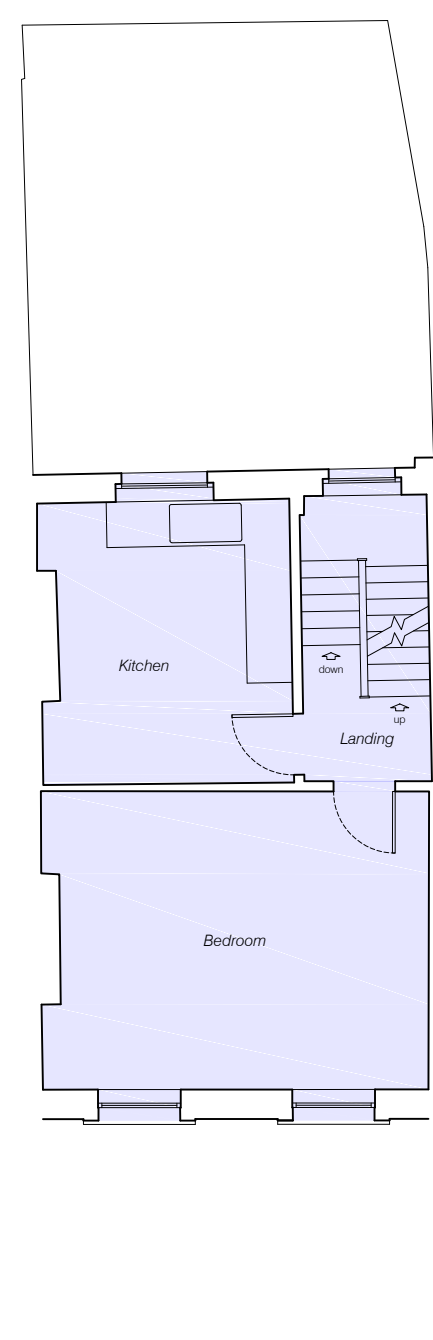

Existing First Floor Plan
Scale 1:100

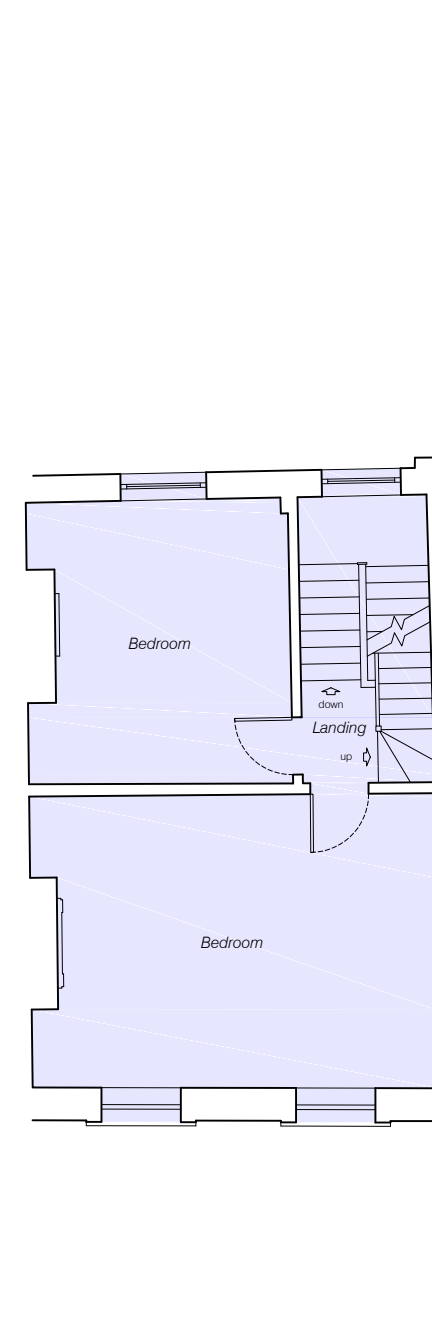


Existing Second Floor Plan
Scale 1:100

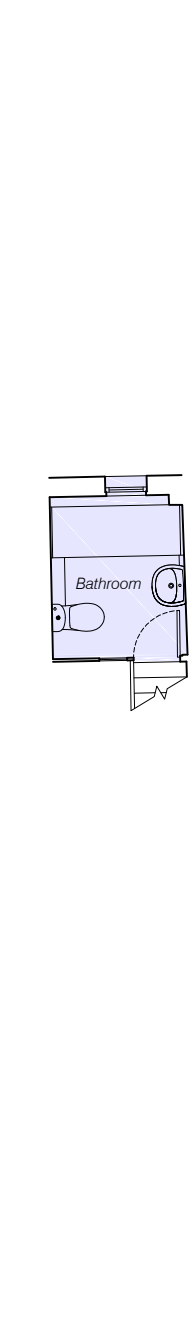


Existing Third Floor Plan
Scale 1:100




Proposed Basement Plan
Scale 1:100

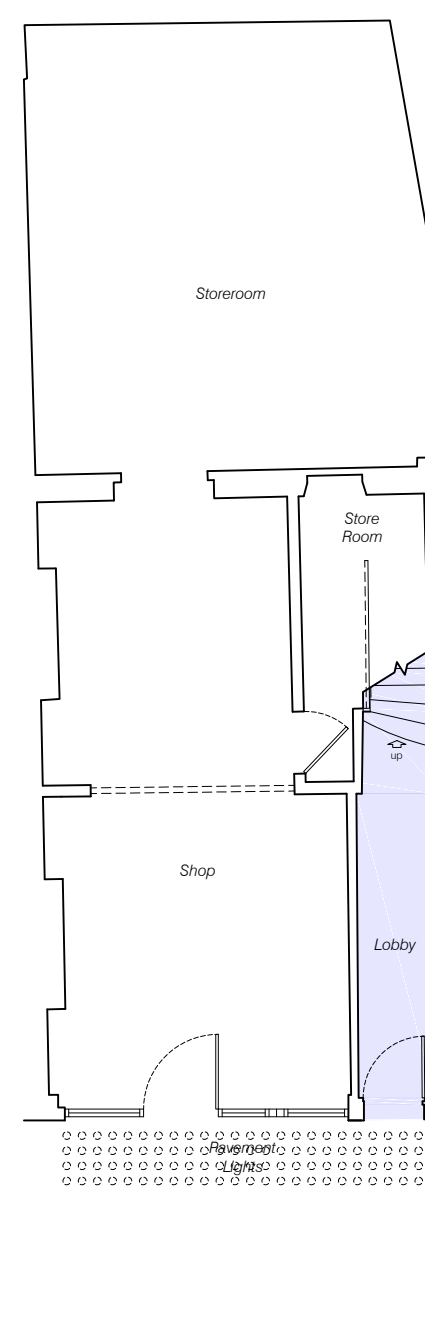


Proposed Ground Floor Plan
Scale 1:100

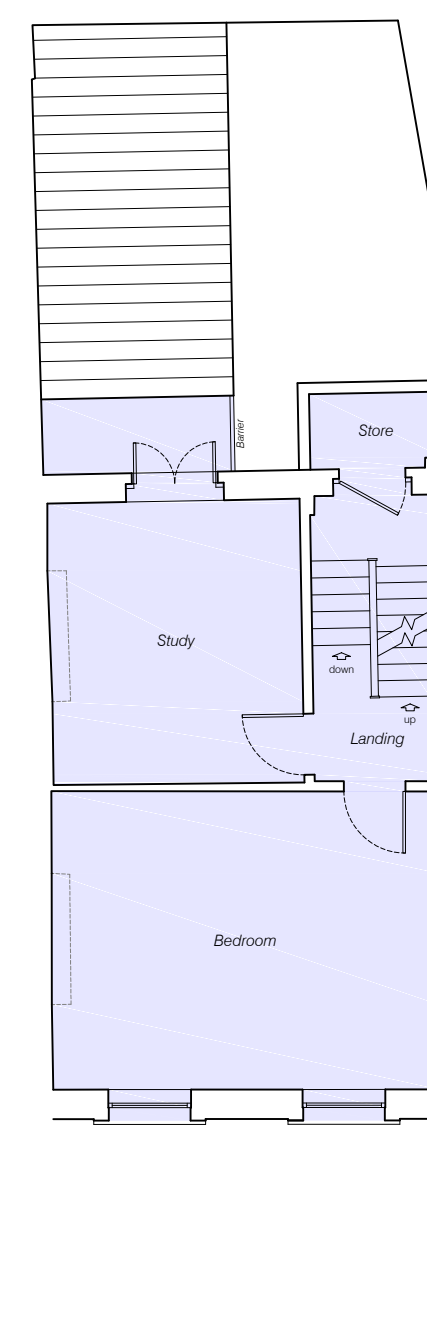

Proposed First Floor Plan
Scale 1:100







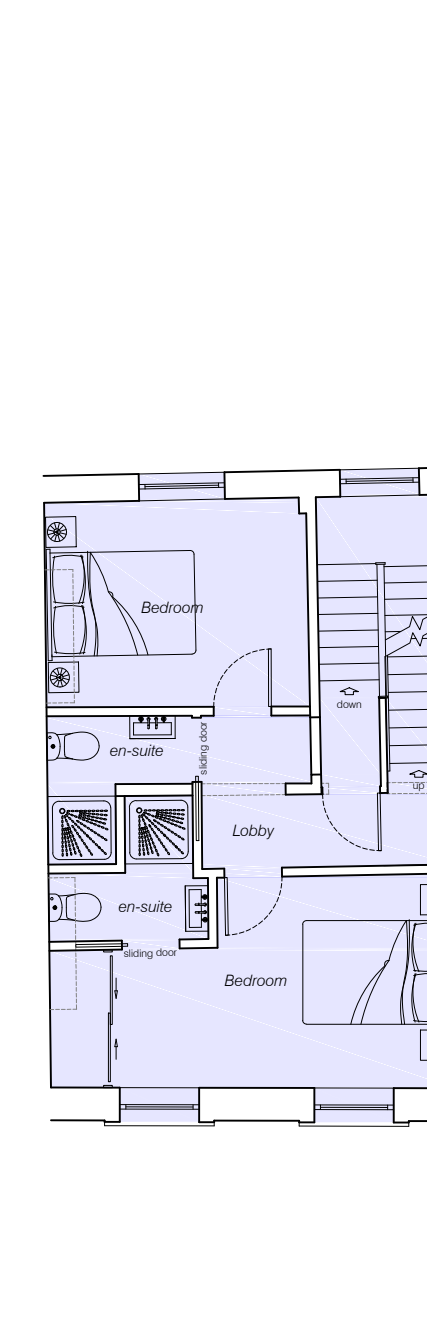


Proposed Second Floor Plan
Scale 1:100

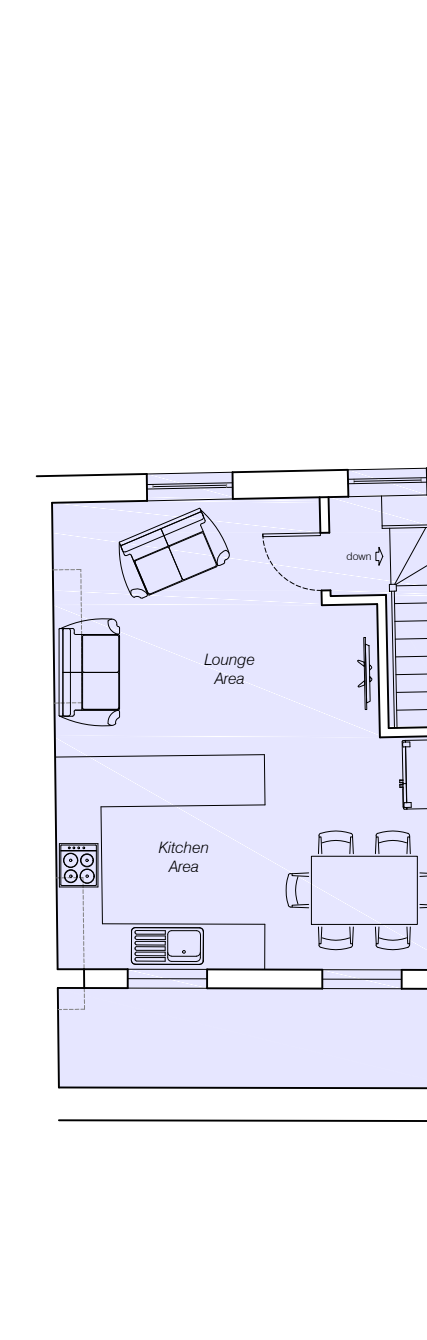

Proposed Third Floor Plan
Scale 1:100

112A Malden Road

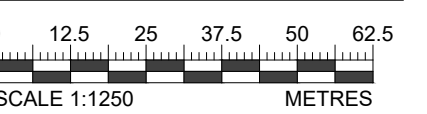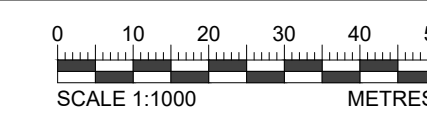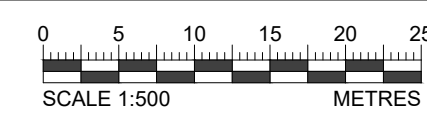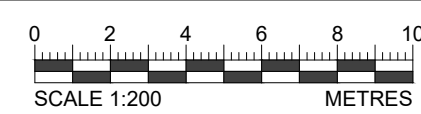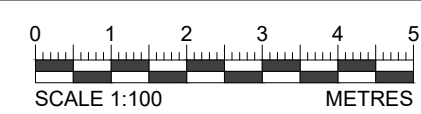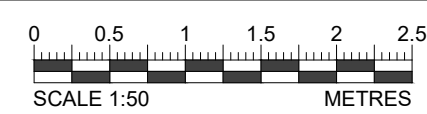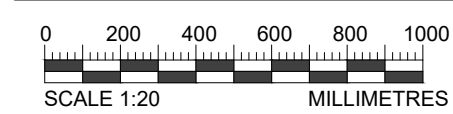

WR Skipper
Architecture
Design • Plan • Specify

Telephone: 01553 631379
Mobile: 07818 402566
Email: wayne@wrskipper.co.uk
Address: Willaway, 43 Priory Lane, North Wootton, King's Lynn, Norfolk. PE30 3PT

Project: 112 & 112A Malden Road
London
NW5 4BY

Client: Mr D Hirsch
Title: Mansard roof extension & alterations.
Installation of pavement lights.
Extg & Prpd Elevations & Layouts.

Drwg No. 0814-16 /12 Rev. A

Scale: 1:100 @ A1 Date: 22/03/2017

Drawn: WRS Checked: WRS

Drawing issued for: PLANNING

© COPYRIGHT WR SKIPPER ARCHITECTURE
All designs and information conveyed are the intellectual property of WR Skipper Architecture. Unauthorized copying, usage or distribution of the drawing or the contents of, in part or in whole is forbidden without the permission of WR Skipper Architecture.

DISCLAIMER
DO NOT SCALE DRAWING - All dimensions are to be checked and compared to other dimensions on the drawing's and against on site dimensions prior to commencing construction. All dimensions are also to be checked by the Contractor, Sub-contractor or Supplier before site or off-site fabrication. Any deviation, discrepancy, or missing dimensions from the Drawings / Specification of Works is to be reported to WR Skipper Architecture immediately. WR Skipper Architecture shall not be held liable for any errors, omissions, or deficiencies in any form by any party whatsoever.