












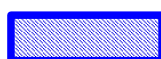


FLOOR FINISHES LEGEND


IMPORTANT NOTE:
 Reduc Micro 21 to be scribed around
 architraves (do not cut original listed
 joinery).


-  vinyl on 6mm WBP ply
-  vinyl on Reduc Micro 21
-  carpet
-  carpet on Reduc Micro 21
 (SoundMat on stairs)
-  communal stairs carpet
 + aluminium nosings
-  communal carpet on
 SoundMat + aluminium
 nosings to stairs (Reduc
 Micro 21 to landings)
-  entrance mat
-  entrance mat on
 Reduc Micro 21
-  chamfered & pelleted
 hardwood threshold
 (same width as linings).
 See 6214-FAC-D204 for
 relevant detail).

Extent of acoustic underlay shown with
 red line.

CONSTRUCTION KEY

 -  existing retained
-  line over/under/behind
-  demolished
-  new construction
-  28mm thick drylining
 (incorporating Newton
 503 mesh & 12.5mm
 plasterboard)

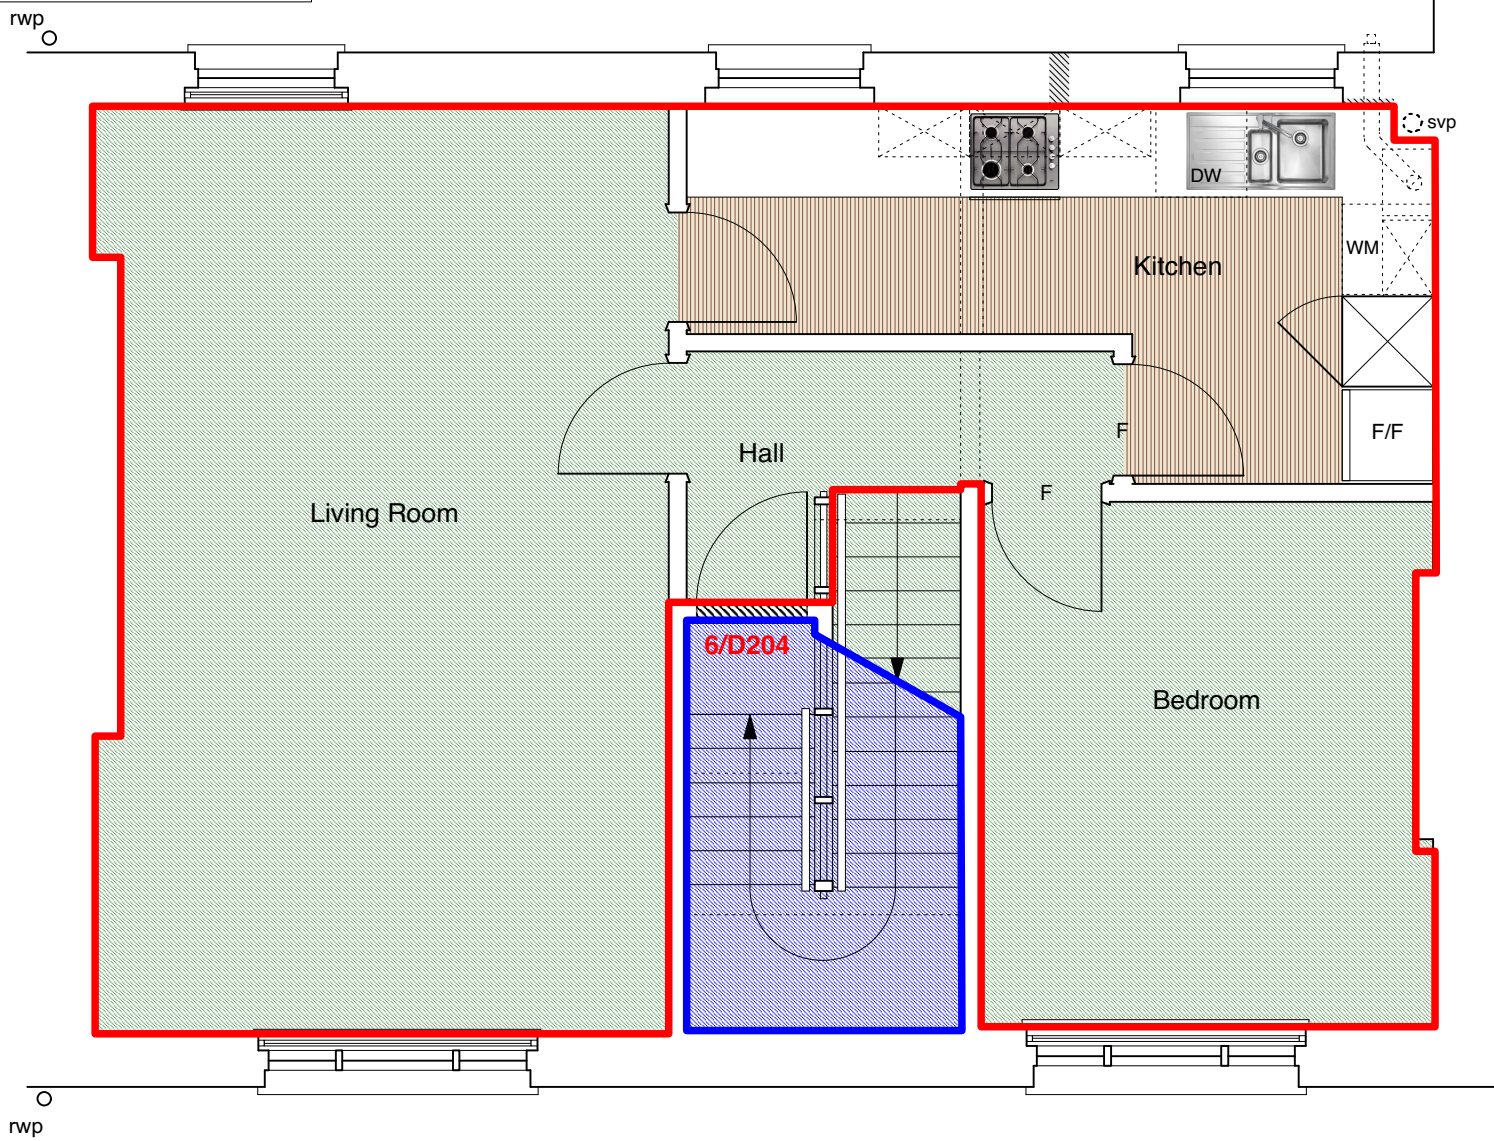

	PROJECT 5 ARCHITECTURE LLP 8 Waterson Street London E2 8HL T: +44 (0)20 7739 9131 F: +44 (0)20 7739 3687 E: info@p5a.co.uk	job title 13 AMPTON STREET, LONDON WC1X 0LT	scale 1:50 @ A3	drawn SA	drawing no. 6214-AS13-F04
	drawing SECOND FLOOR PLAN - PROPOSED FINISHES	date MARCH 2017	checked XX		