












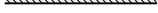


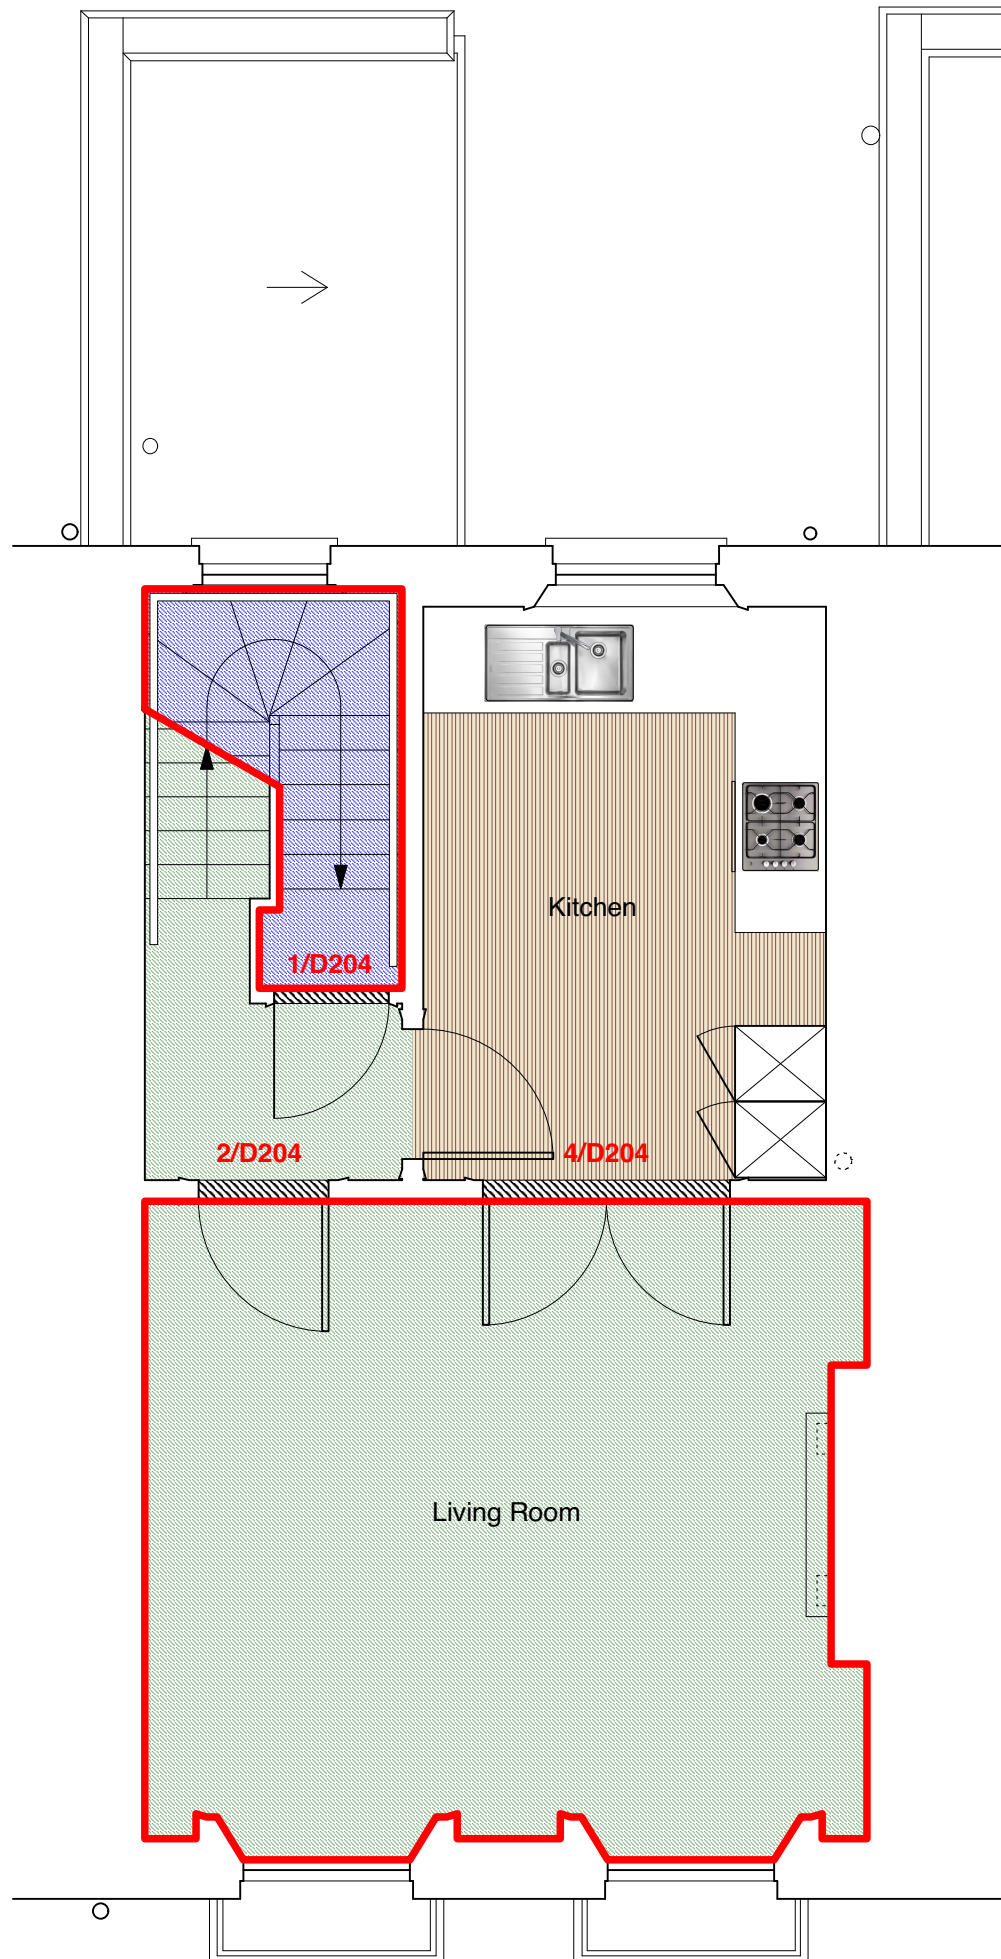
**CONSTRUCTION KEY**


-  existing retained
-  line over/under/behind
-  demolished
-  new construction
-  28mm thick drylining (incorporating Newton 503 mesh & 12.5mm plasterboard)

**FLOOR FINISHES LEGEND**

- IMPORTANT NOTE:**  
 Reduc Micro 21 to be scribed around architraves (do not cut original listed joinery).
-  vinyl on 6mm WBP ply
  -  vinyl on Reduc Micro 21
  -  carpet
  -  carpet on Reduc Micro 21 (SoundMat on stairs)
  -  communal stairs carpet + aluminium nosings
  -  communal carpet on SoundMat + aluminium nosings to stairs (Reduc Micro 21 to landings)
  -  entrance mat
  -  entrance mat on Reduc Micro 21
  -  chamfered & pelleted hardwood threshold (same width as linings). See 6214-FAC-D204 for relevant detail).

Extent of acoustic underlay shown with red line.



	PROJECT 5 ARCHITECTURE LLP 8 Waterson Street London E2 8HL T: +44 (0)20 7739 9131 F: +44 (0)20 7739 3687 E: info@p5a.co.uk	job title <b>22 FREDERICK STREET, LONDON WC1X 0ND</b>	scale <b>1:50 @ A3</b>	drawn SA	drawing no. <b>6214-FS22-F03</b>
	drawing <b>FIRST FLOOR PLAN - PROPOSED FINISHES</b>	date <b>MARCH 2017</b>	checked XX		