

Drawing Number:

140BR/OS

IMPORTANT NOTES

ALL DIMENSIONS MUST BE
CHECKED ON SITE AND NOT
SCALED FROM THIS
DRAWING.

STRICTLY FOR
PLANNING PURPOSES ONLY.
NOT VALID FOR
ARCHITECTURAL,
ENGINEERING, SURVEYING OR
ANY OTHER PURPOSES.

ALL DETAILS SUBJECT TO
CHANGES SUBJECT TO
ENGINEERING & LOCAL
AUTHORITY REQUIREMENTS.

APPLICANTS MUST
CONSULT PLANNING AND
BUILDING AUTHORITY
REGARDING ANY CHANGES

SITE ADDRESS

140 BELSIZE ROAD
LONDON
HAMPSTEAD
NW6 4BG

PROPOSAL

ERECTION OF PART SINGLE AND PART
TWO STOREY REAR EXTENSION TO BOTH
FLATS, INTERNAL & EXTERNAL
ALTERATIONS AND NEW RAILINGS TO
FRONT WALL

1:1250 - A3 PAPER



SITE PLAN

Drawing Number:
140BR/01

IMPORTANT NOTES

**ALL DIMENSIONS MUST BE
CHECKED ON SITE AND NOT
SCALED FROM THIS
DRAWING.**

**STRICTLY FOR
PLANNING PURPOSES ONLY.
NOT VALID FOR
ARCHITECTURAL,
ENGINEERING, SURVEYING OR
ANY OTHER PURPOSES.**

**ALL DETAILS SUBJECT TO
CHANGES SUBJECT TO
ENGINEERING & LOCAL
AUTHORITY REQUIREMENTS.**

**APPLICANTS MUST
CONSULT PLANNING AND
BUILDING AUTHORITY
REGARDING ANY CHANGES**


SITE ADDRESS

140 BELSIZE ROAD
LONDON
HAMPSTEAD
NW6 4BG


PROPOSAL

ERECTION OF PART SINGLE AND PART
TWO STOREY REAR EXTENSION TO BOTH
FLATS, INTERNAL & EXTERNAL
ALTERATIONS AND NEW RAILINGS TO
FRONT WALL

1:100 - A3 PAPER

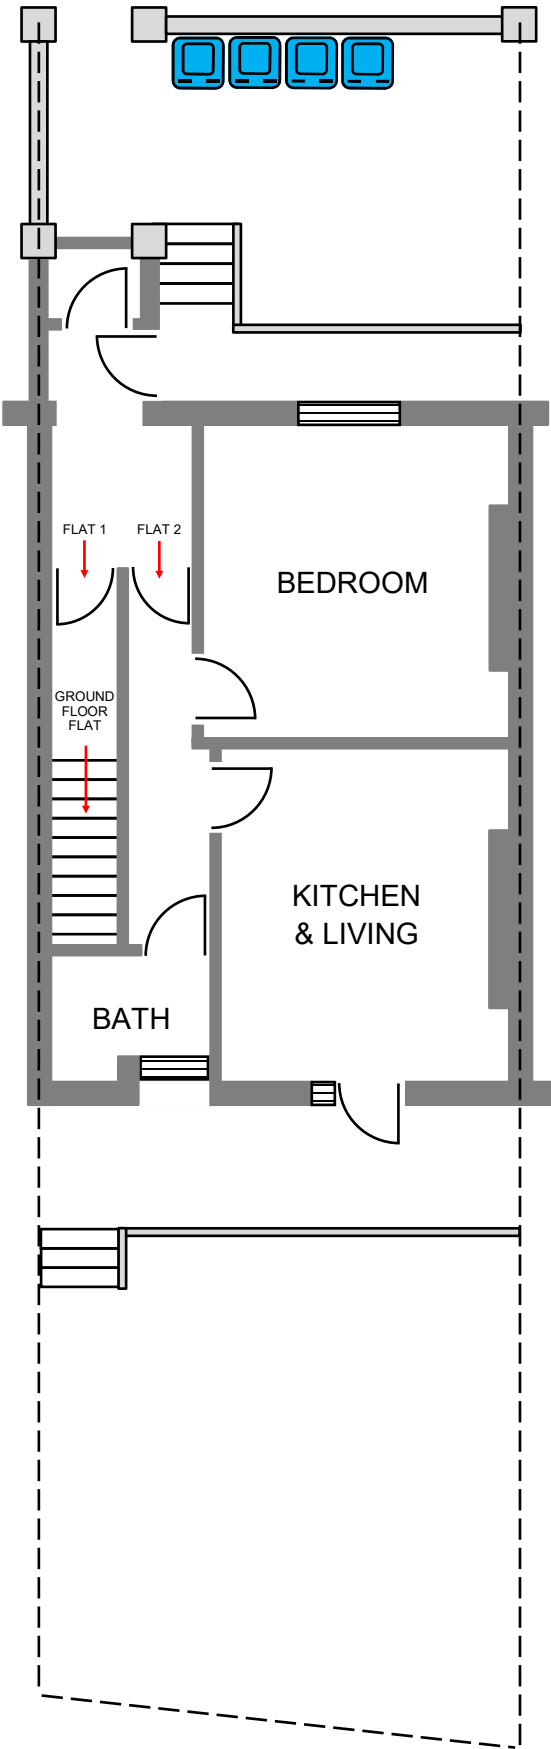

EXISTING LOWER GROUND FLOOR

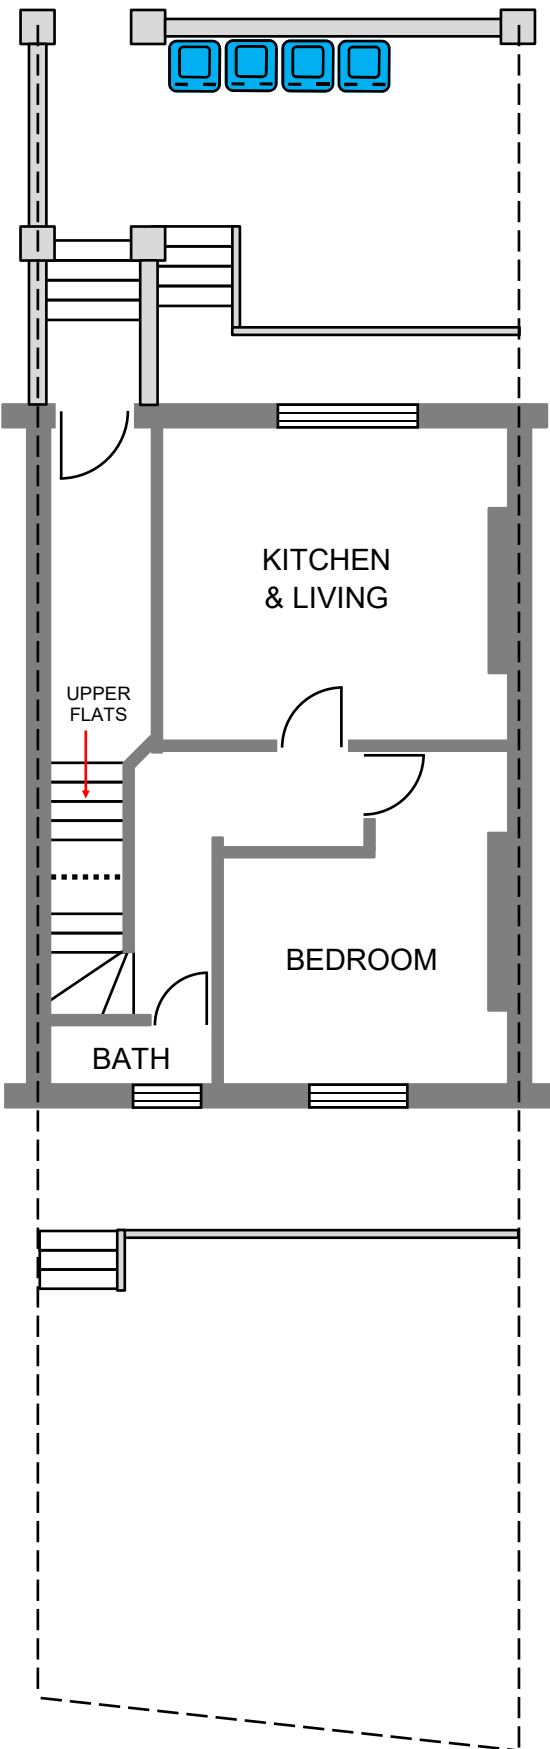

EXISTING GROUND FLOOR

0 1 2 3 4m
1:100

Drawing Number:
140BR/02

IMPORTANT NOTES

ALL DIMENSIONS MUST BE CHECKED ON SITE AND NOT SCALED FROM THIS DRAWING.

STRICTLY FOR PLANNING PURPOSES ONLY. NOT VALID FOR ARCHITECTURAL, ENGINEERING, SURVEYING OR ANY OTHER PURPOSES.

ALL DETAILS SUBJECT TO CHANGES SUBJECT TO ENGINEERING & LOCAL AUTHORITY REQUIREMENTS.

APPLICANTS MUST CONSULT PLANNING AND BUILDING AUTHORITY REGARDING ANY CHANGES


SITE ADDRESS

140 BELSIZE ROAD
LONDON
HAMPSTEAD
NW6 4BG


PROPOSAL

ERECTION OF PART SINGLE AND PART TWO STOREY REAR EXTENSION TO BOTH FLATS, INTERNAL & EXTERNAL ALTERATIONS AND NEW RAILINGS TO FRONT WALL

1:100 - A3 PAPER

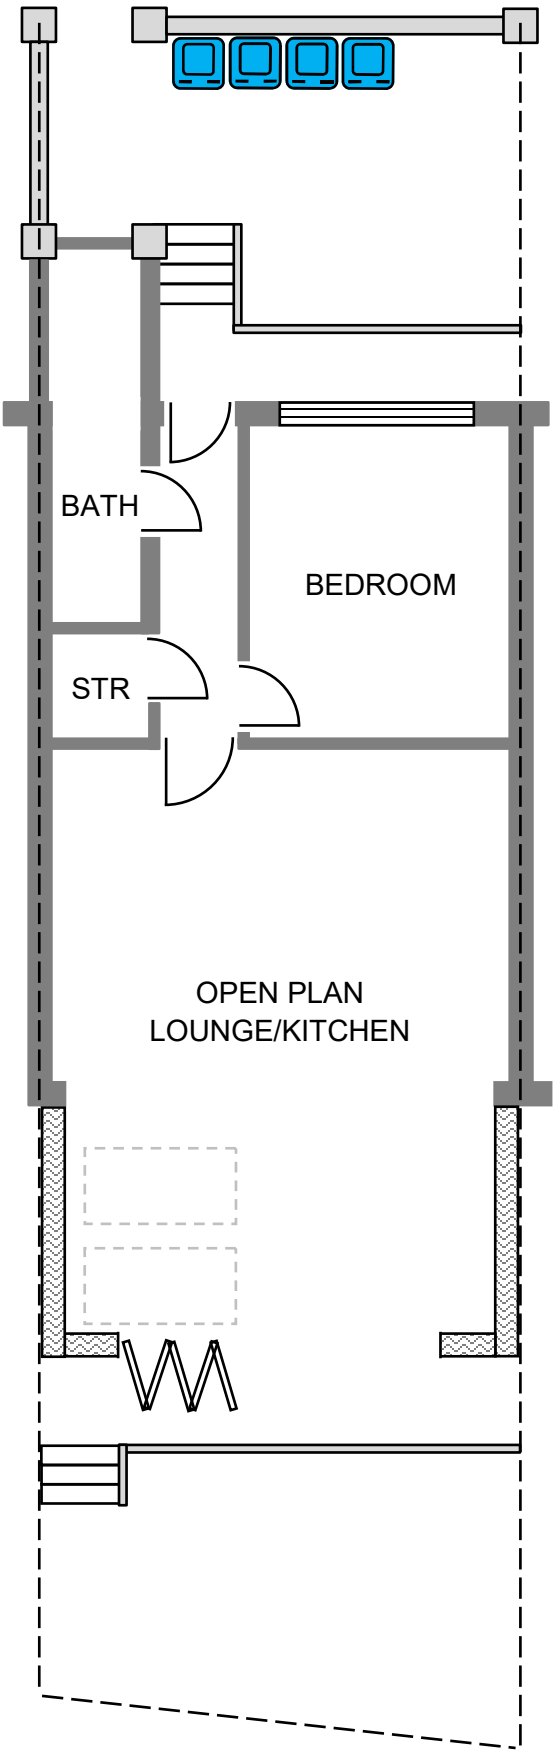

PROPOSED LOWER GROUND FLOOR

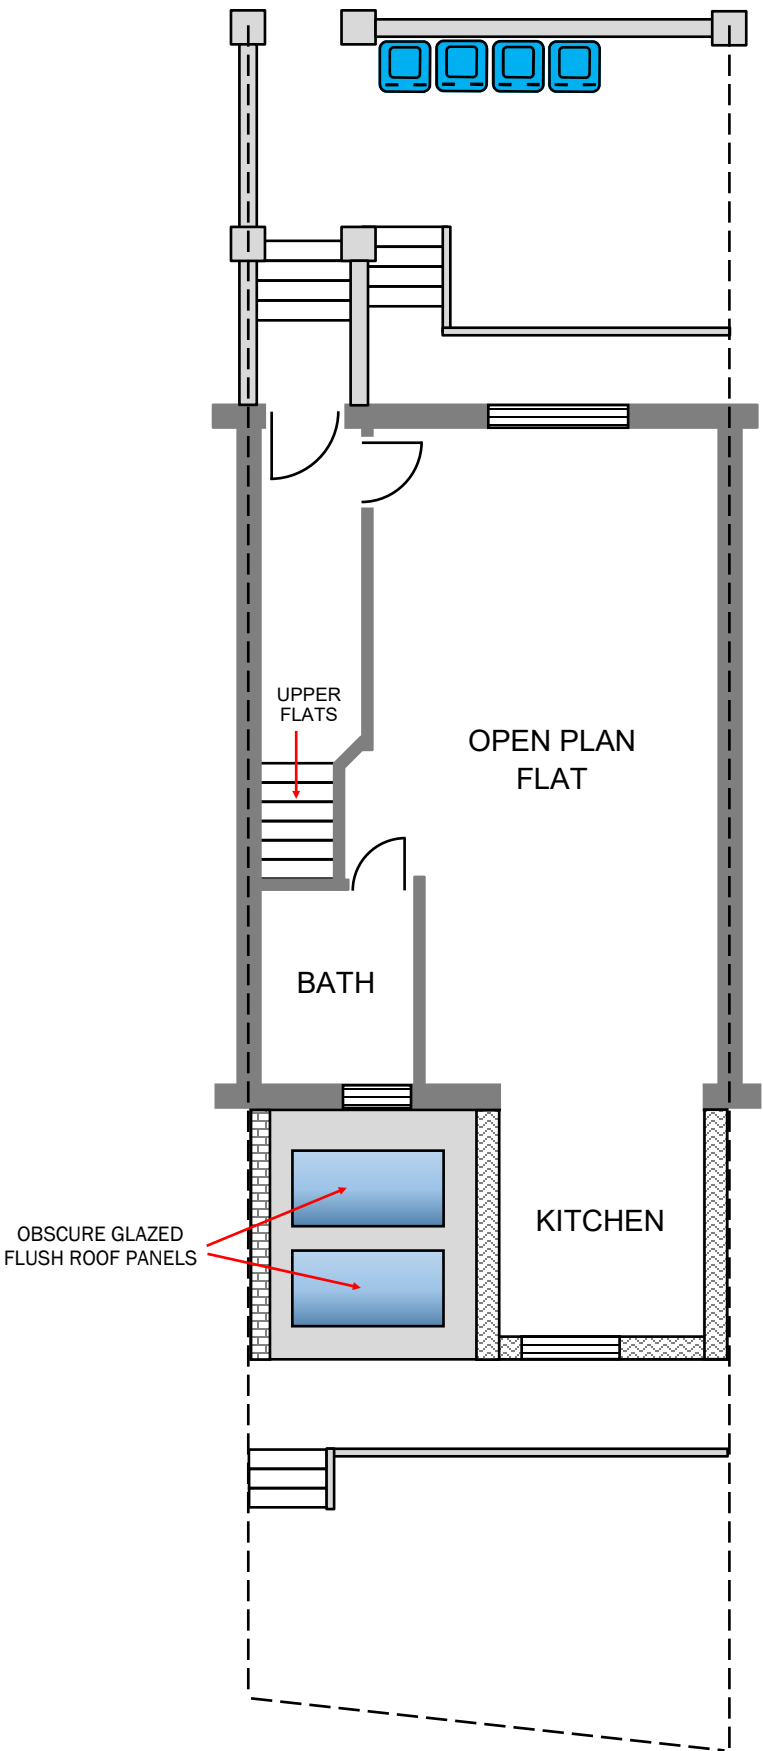

PROPOSED GROUND FLOOR

OBSCURE GLAZED
FLUSH ROOF PANELS

0 1 2 3 4m
1:100

Drawing Number:
140BR/03

IMPORTANT NOTES

ALL DIMENSIONS MUST BE CHECKED ON SITE AND NOT SCALED FROM THIS DRAWING.

STRICTLY FOR PLANNING PURPOSES ONLY. NOT VALID FOR ARCHITECTURAL, ENGINEERING, SURVEYING OR ANY OTHER PURPOSES.

ALL DETAILS SUBJECT TO CHANGES SUBJECT TO ENGINEERING & LOCAL AUTHORITY REQUIREMENTS.

APPLICANTS MUST CONSULT PLANNING AND BUILDING AUTHORITY REGARDING ANY CHANGES


SITE ADDRESS

140 BELSIZE ROAD
LONDON
HAMPSTEAD
NW6 4BG


PROPOSAL

ERECTION OF PART SINGLE AND PART TWO STOREY REAR EXTENSION TO BOTH FLATS, INTERNAL & EXTERNAL ALTERATIONS AND NEW RAILINGS TO FRONT WALL


1:100 - A3 PAPER

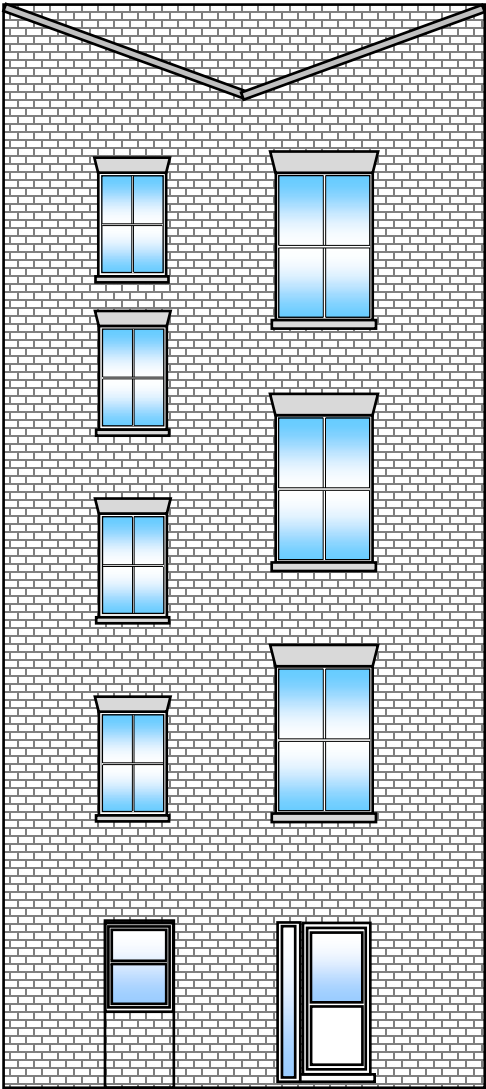


EXISTING REAR ELEVATION

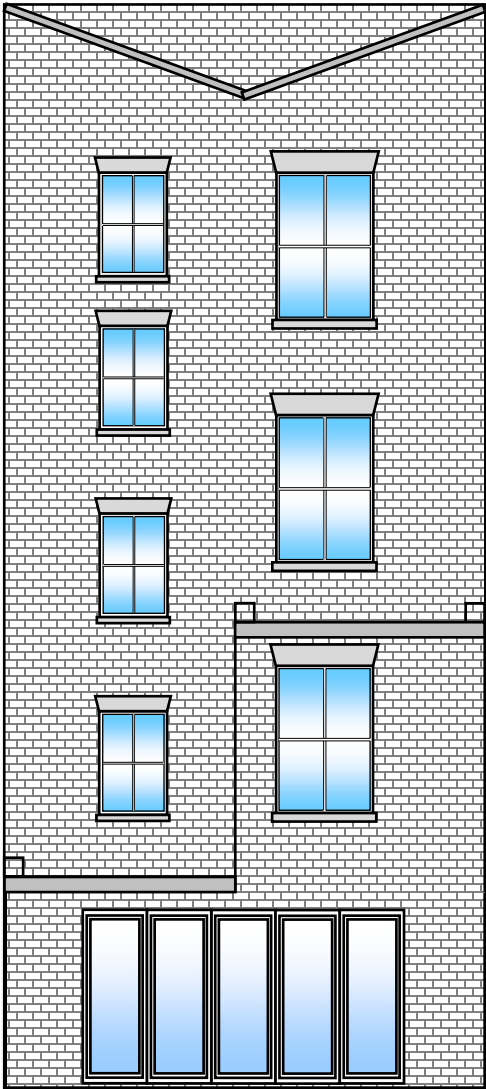

PROPOSED REAR ELEVATION

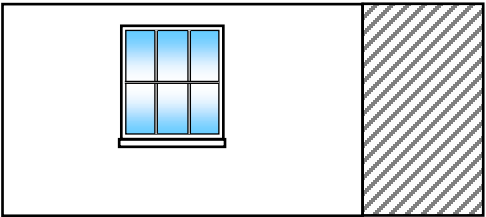

EXISTING PARTIAL FRONT
LOWER GROUND ELEVATION

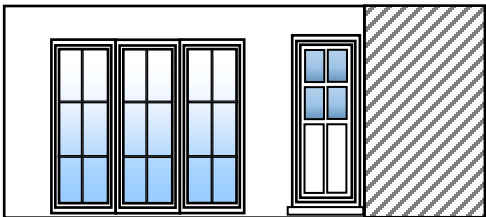

PROPOSED PARTIAL FRONT
LOWER GROUND ELEVATION

ALL NEW DOORS AND WINDOWS
TO BE TIMBER FRAMED

0 1 2 3 4m
1:100

Drawing Number:

140BR/04

IMPORTANT NOTES

ALL DIMENSIONS MUST BE
CHECKED ON SITE AND NOT
SCALED FROM THIS
DRAWING.

STRICTLY FOR
PLANNING PURPOSES ONLY.
NOT VALID FOR
ARCHITECTURAL,
ENGINEERING, SURVEYING OR
ANY OTHER PURPOSES.

ALL DETAILS SUBJECT TO
CHANGES SUBJECT TO
ENGINEERING & LOCAL
AUTHORITY REQUIREMENTS.

APPLICANTS MUST
CONSULT PLANNING AND
BUILDING AUTHORITY
REGARDING ANY CHANGES


SITE ADDRESS

140 BELSIZE ROAD
LONDON
HAMPSTEAD
NW6 4BG


PROPOSAL

ERECTION OF PART SINGLE AND PART
TWO STOREY REAR EXTENSION TO BOTH
FLATS, INTERNAL & EXTERNAL
ALTERATIONS AND NEW RAILINGS TO
FRONT WALL

1:100 - A3 PAPER

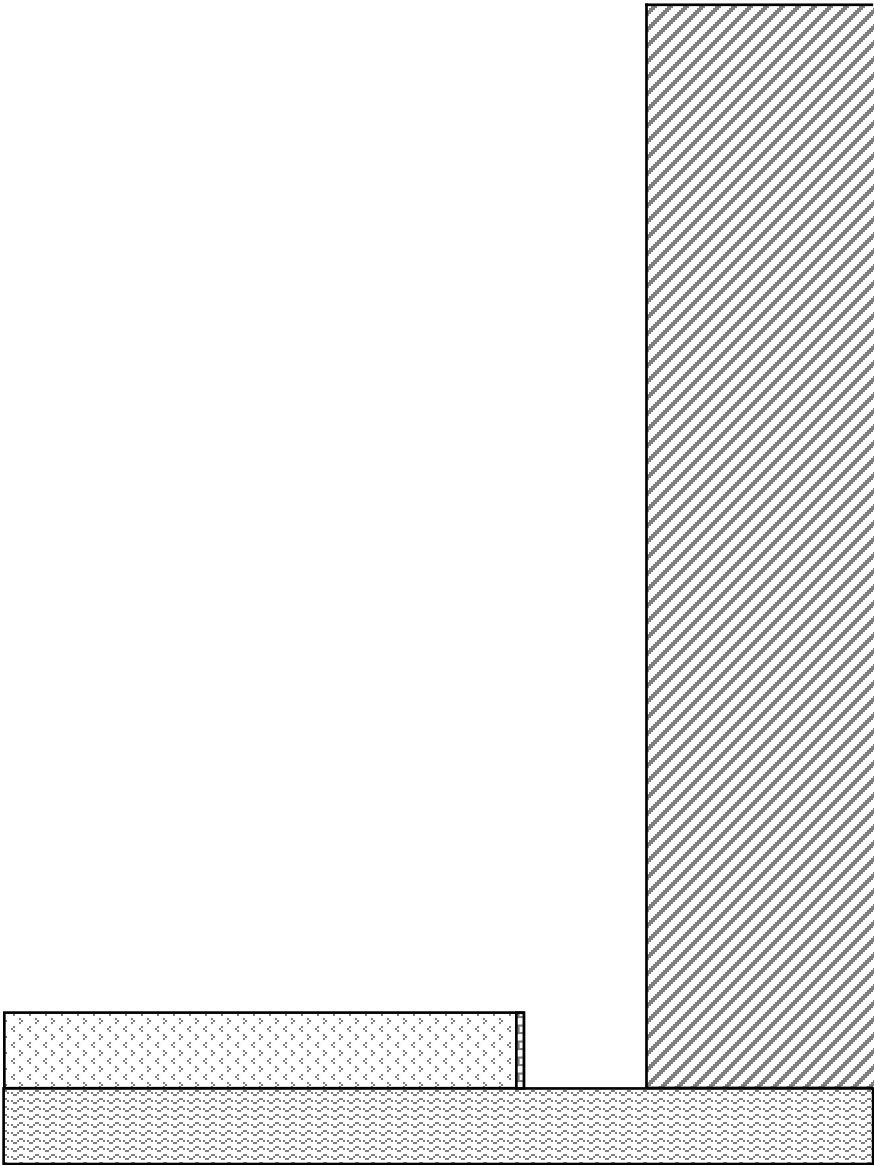

EXISTING FLANK ELEVATION

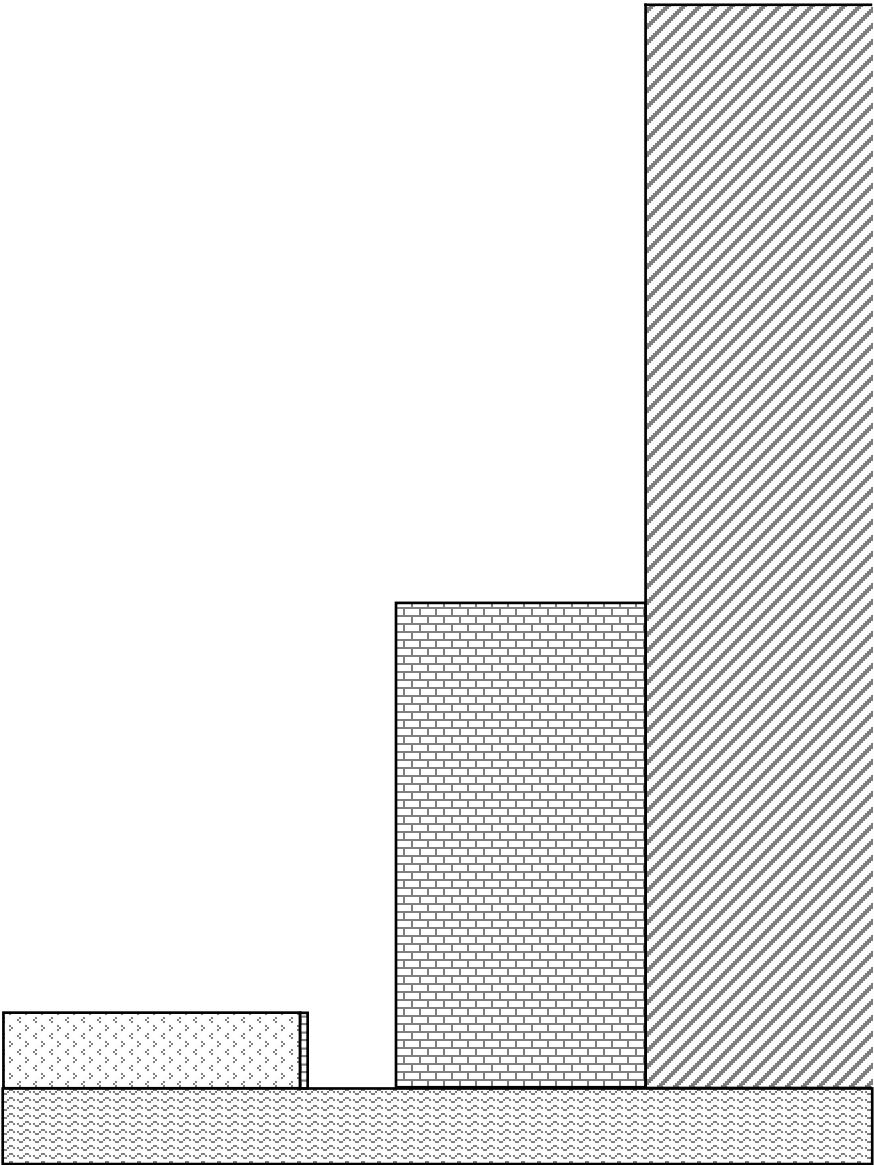

PROPOSED FLANK ELEVATION

0 1 2 3 4m
1:100

Drawing Number:

140BR/05

IMPORTANT NOTES

ALL DIMENSIONS MUST BE
CHECKED ON SITE AND NOT
SCALED FROM THIS
DRAWING.

STRICTLY FOR
PLANNING PURPOSES ONLY.
NOT VALID FOR
ARCHITECTURAL,
ENGINEERING, SURVEYING OR
ANY OTHER PURPOSES.

ALL DETAILS SUBJECT TO
CHANGES SUBJECT TO
ENGINEERING & LOCAL
AUTHORITY REQUIREMENTS.

APPLICANTS MUST
CONSULT PLANNING AND
BUILDING AUTHORITY
REGARDING ANY CHANGES


SITE ADDRESS

140 BELSIZE ROAD
LONDON
HAMPSTEAD
NW6 4BG


PROPOSAL

ERECTION OF PART SINGLE AND PART
TWO STOREY REAR EXTENSION TO BOTH
FLATS, INTERNAL & EXTERNAL
ALTERATIONS AND NEW RAILINGS TO
FRONT WALL

1:100 - A3 PAPER

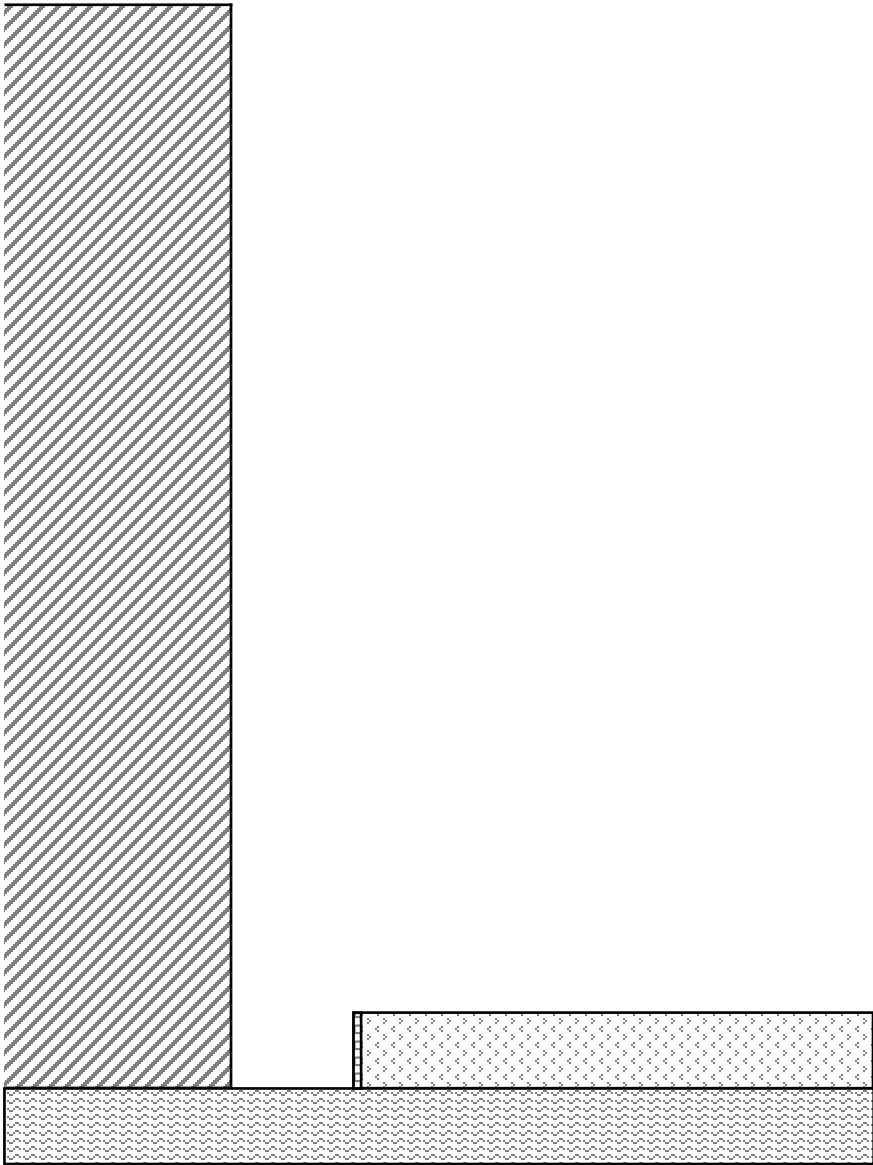

EXISTING FLANK ELEVATION

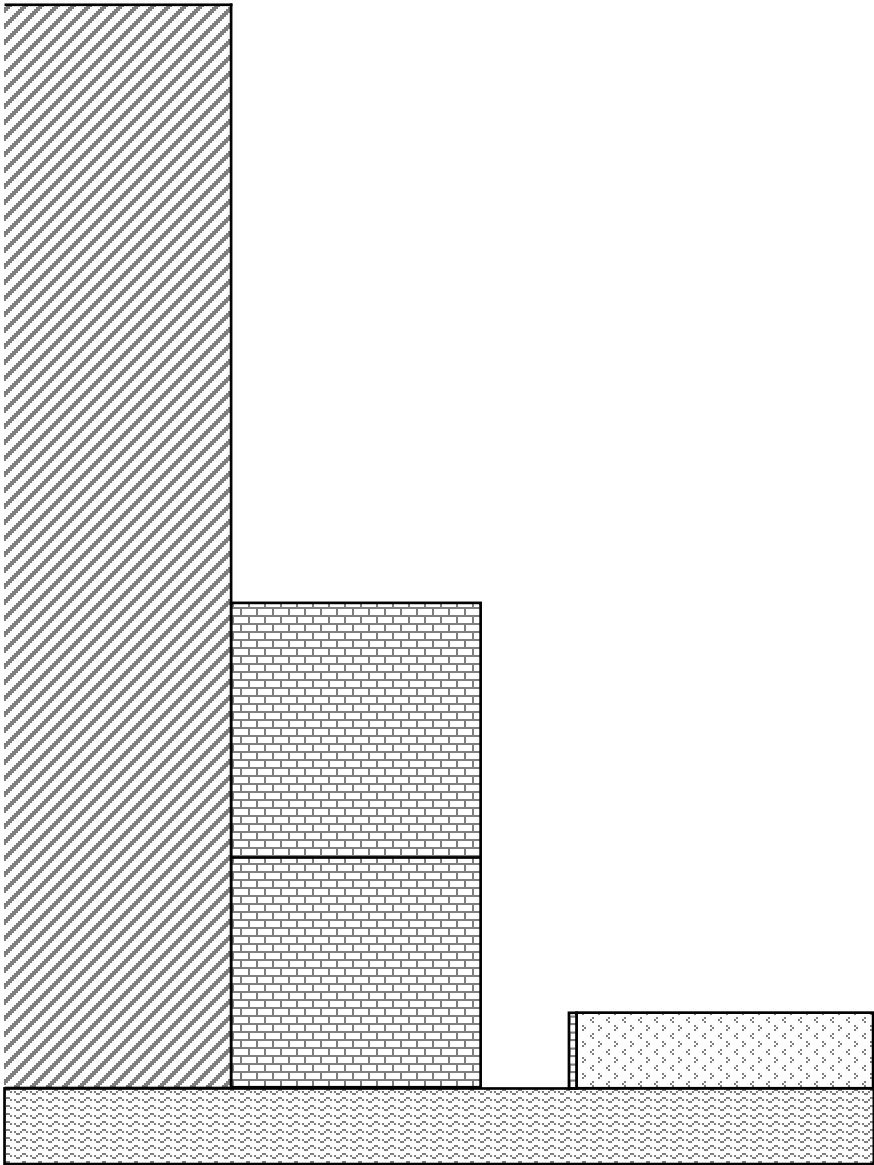

PROPOSED FLANK ELEVATION

0 1 2 3 4m
1:100

Drawing Number:

140BR/06

IMPORTANT NOTES

ALL DIMENSIONS MUST BE
CHECKED ON SITE AND NOT
SCALED FROM THIS
DRAWING.

STRICTLY FOR
PLANNING PURPOSES ONLY.
NOT VALID FOR
ARCHITECTURAL,
ENGINEERING, SURVEYING OR
ANY OTHER PURPOSES.

ALL DETAILS SUBJECT TO
CHANGES SUBJECT TO
ENGINEERING & LOCAL
AUTHORITY REQUIREMENTS.

APPLICANTS MUST
CONSULT PLANNING AND
BUILDING AUTHORITY
REGARDING ANY CHANGES


SITE ADDRESS

140 BELSIZE ROAD
LONDON
HAMPSTEAD
NW6 4BG



PROPOSAL

ERECTION OF PART SINGLE AND PART
TWO STOREY REAR EXTENSION TO BOTH
FLATS, INTERNAL & EXTERNAL
ALTERATIONS AND NEW RAILINGS TO
FRONT WALL

1:25 - A3 PAPER

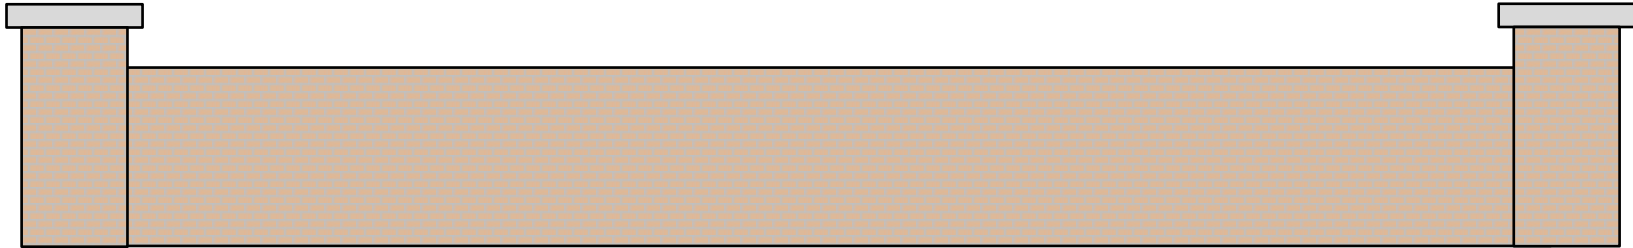

EXISTING FRONT BOUNDARY WALL

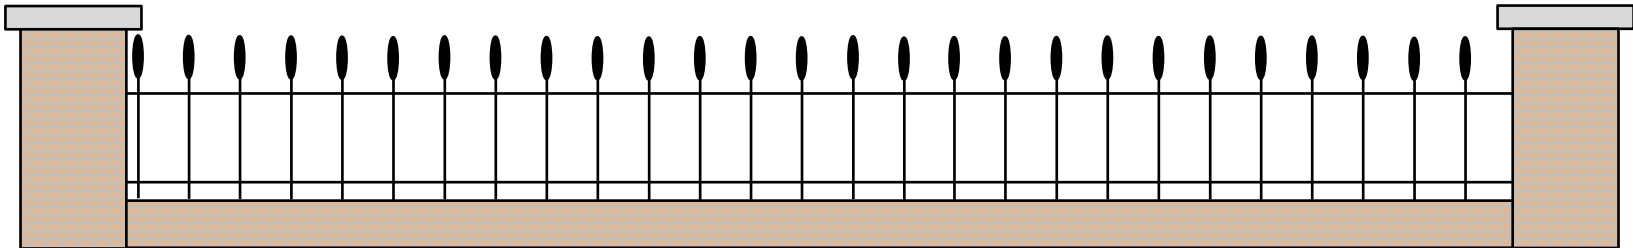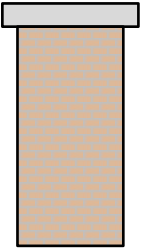

PROPOSED FRONT BOUNDARY WALL
WITH CAST IRON RAILINGS

