




FRONT ELEVATION: PROPOSED

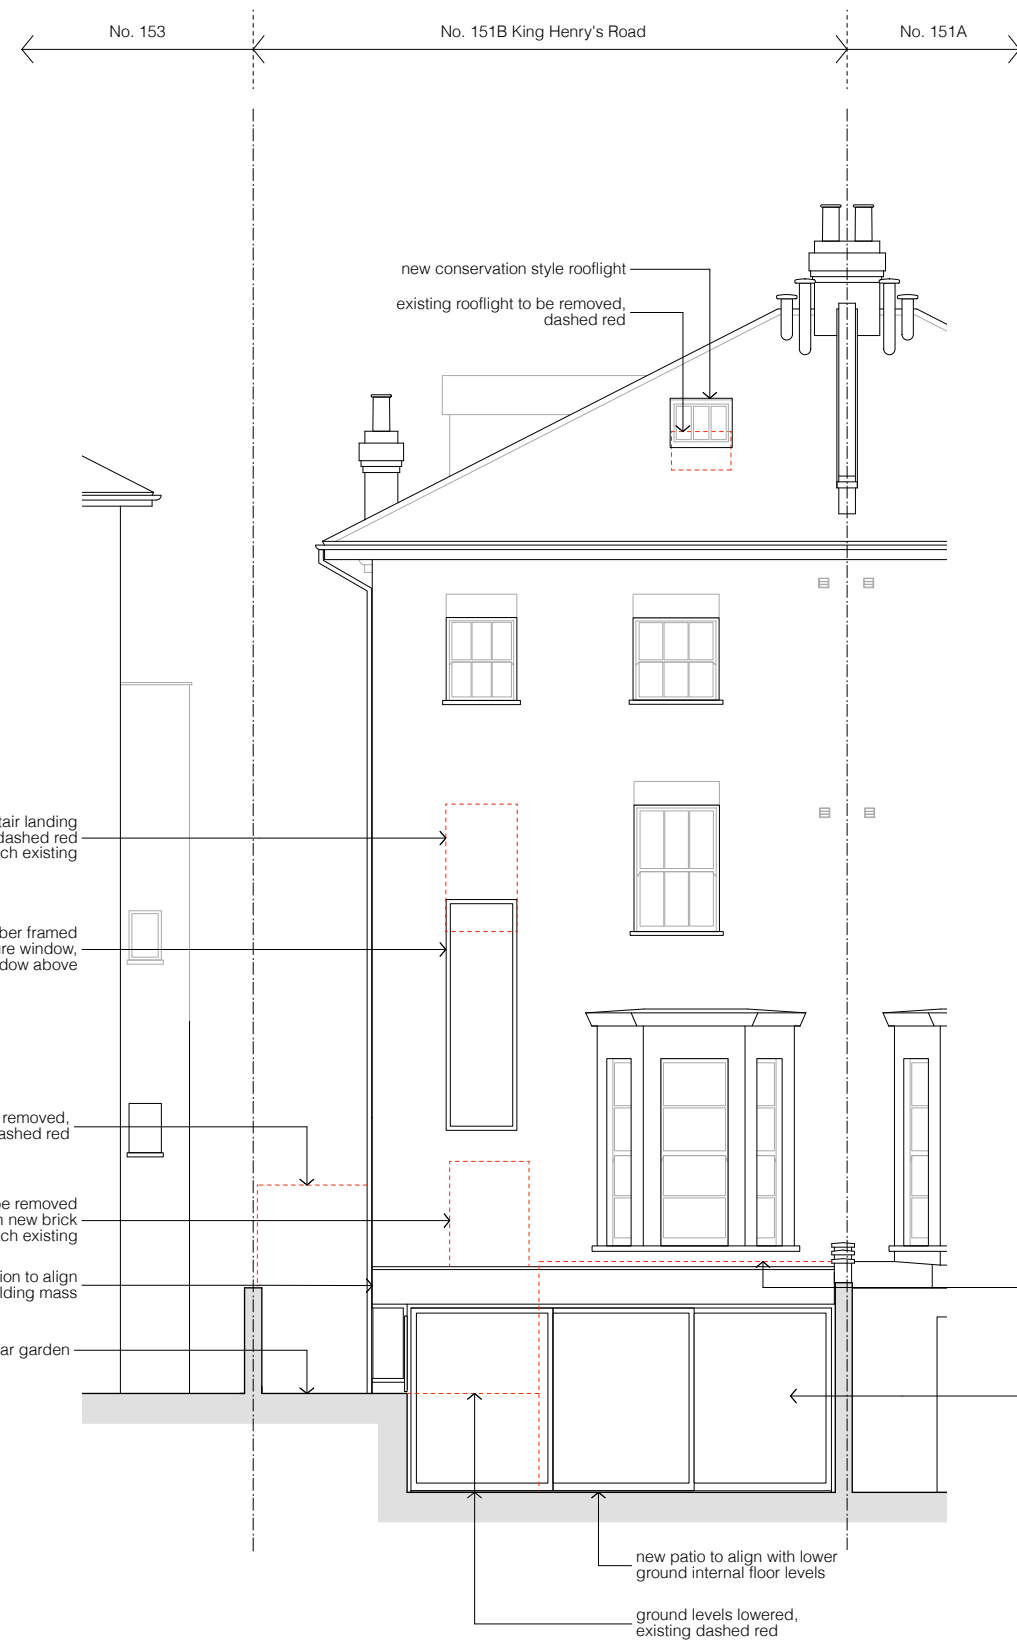

REAR ELEVATION: PROPOSED

FOR PLANNING

| | |
|----------------------------------|-----|
| client | |
| Alex Bartfeld | |
| scale | |
| 1:100 at A3 | |
| project | |
| 151B King Henry's Road | |
| drawing title | |
| Proposed Front + Rear Elevations | |
| drawing no | rev |
| 1606_PL_200 | -- |