

CDM:

Notes:

Key

Design developments
Ground Floor:

1. Garden:
subject to separate
drawings

2. Ground floor facade:
omission of concrete
planters
Refer also to elevations
for further details

3. External lift entrance:
glass block lobby added

4. External planter:
omission of bench and
extension of planter to
boundary line

Revision history:

P01 22/01/16 Issued for Planning

P02 21/03/17 Issued for Planning

Project: Camden Town Hall

Drawing title: Proposed
Ground Floor Plan

1996_X_GA(00)02_PL



Rev. P02

Scale: 1:100@A1

1 Oliver's Yard
55-71 City Road
London EC1Y 1HQ

0207 833 8533
orms@orms.co.uk
orms.co.uk

Do not scale. All dimensions to be confirmed on site.
Information contained in this drawing is the sole
copyright of Orms designers + architects ltd and is
not to be reproduced without permission.

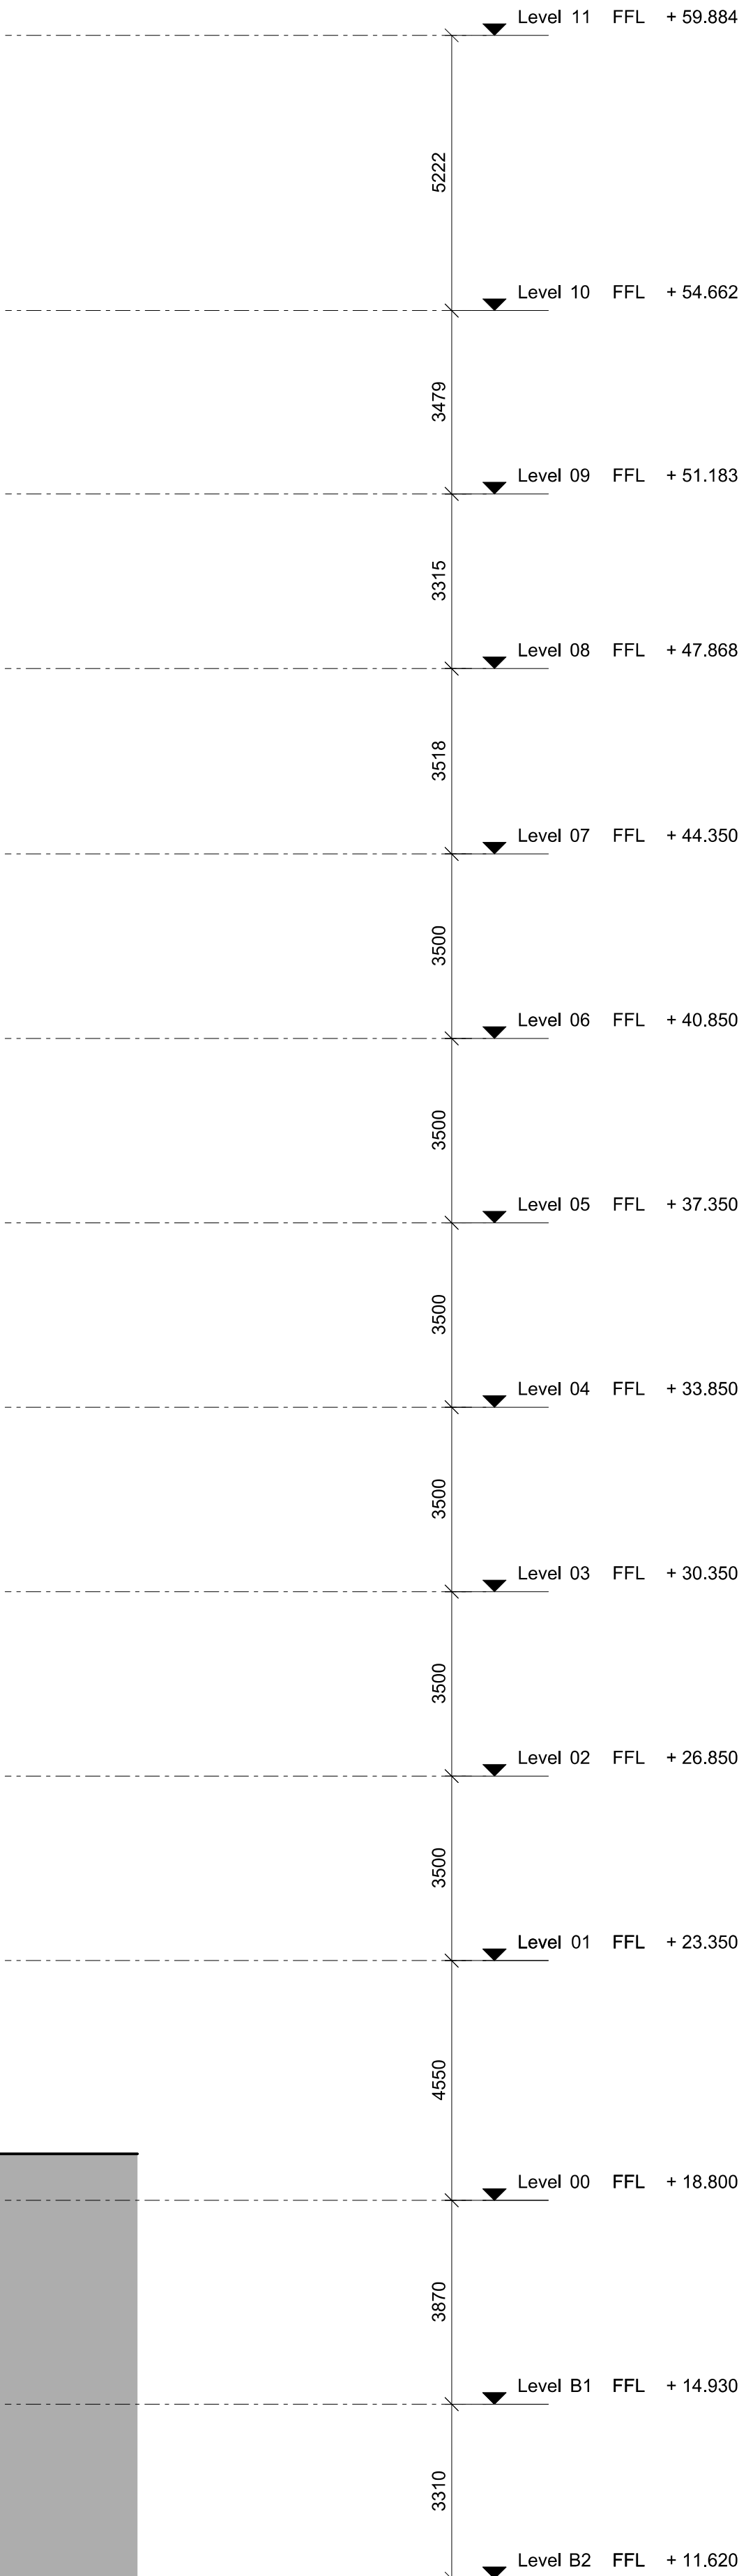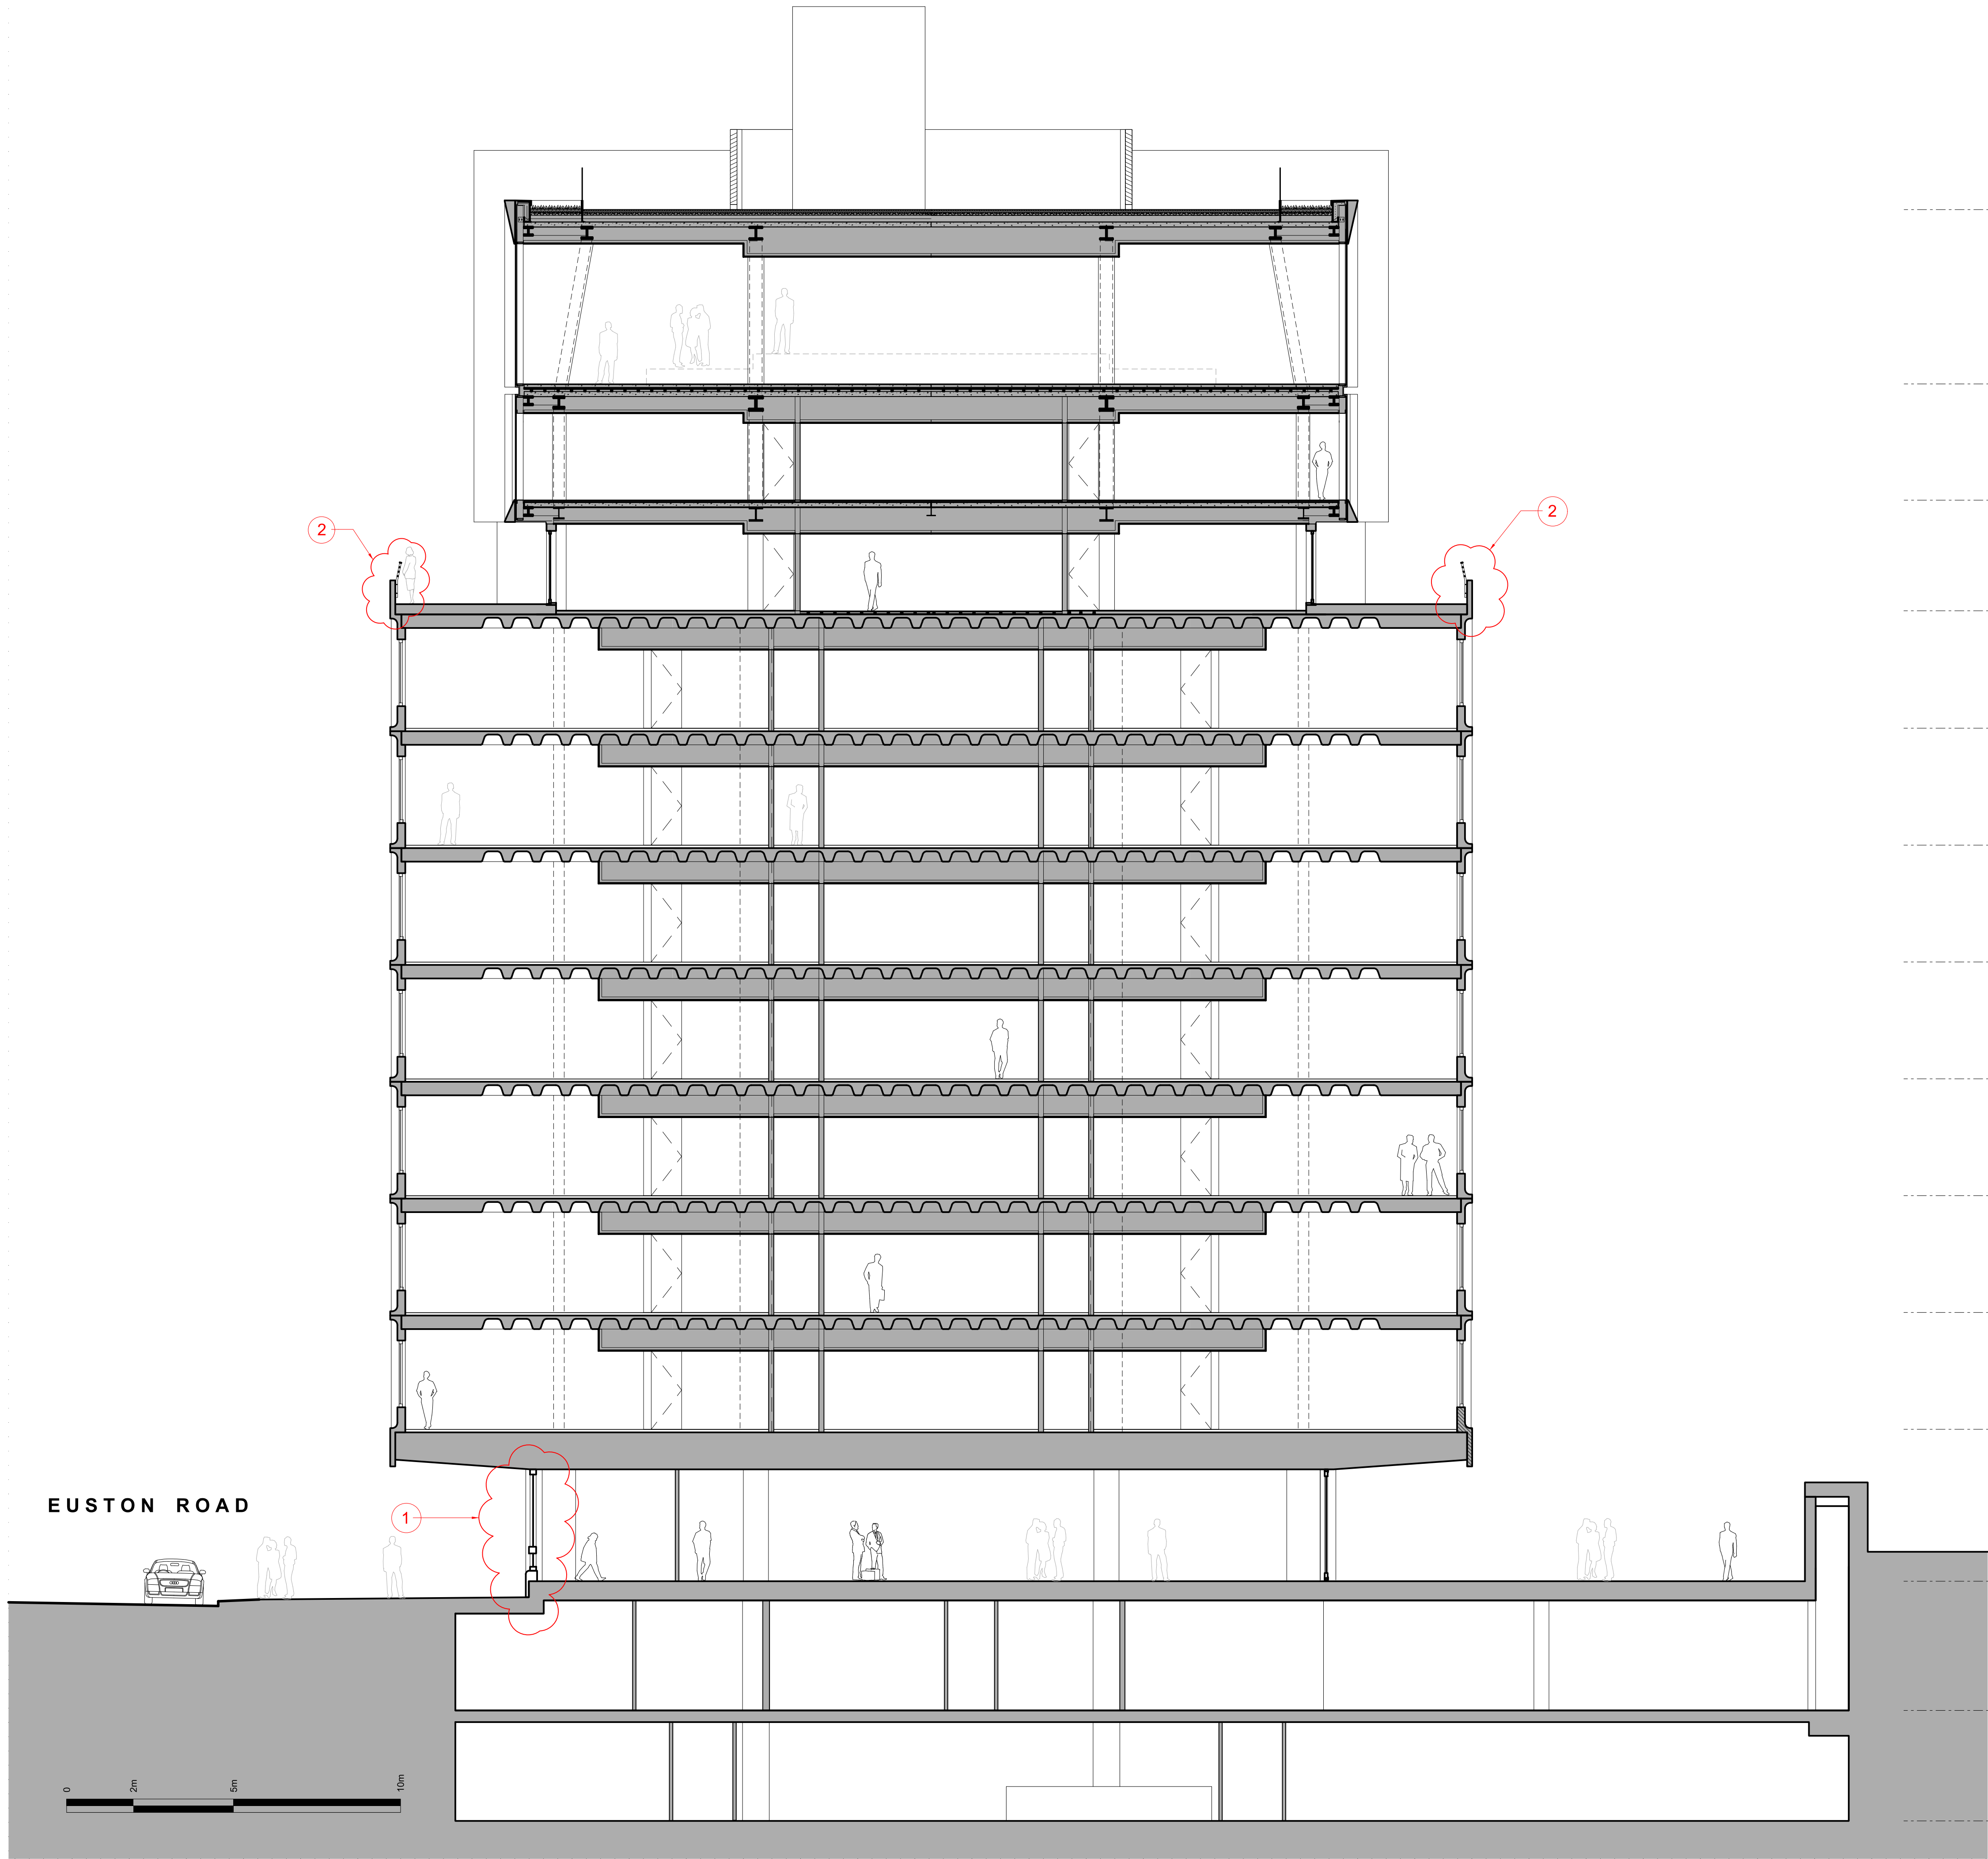


CDM:

Notes:

Design developments
East Elevation:

1. Ground floor
facade development

2. Balustrade
amendment to balustrade
design to keep guests
off the building edge

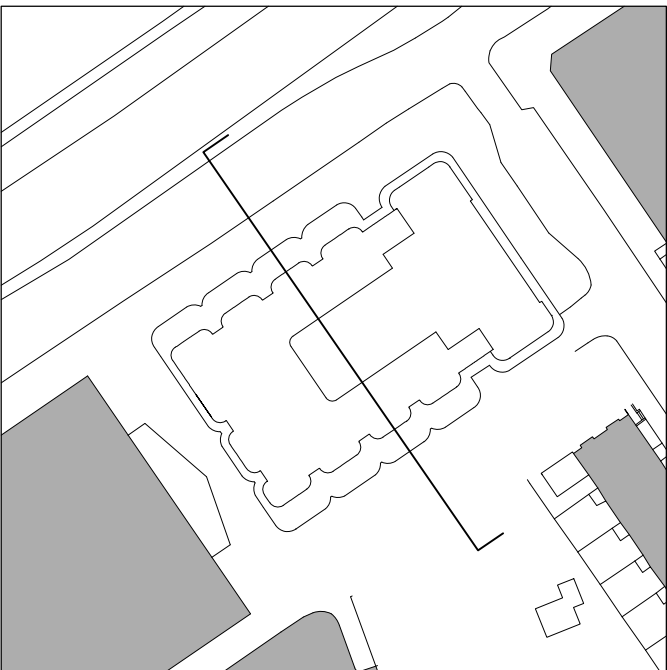


Revision history:

P01	22/01/16	Issued for Planning
P02	21/03/17	Issued for Planning
Project:	Camden Town Hall	
Drawing title:	Proposed Section DD	
1996_X_GS(DD)02_PL Rev. [P02]		
Scale: 1:100@A1		

1 Oliver's Yard
55-71 City Road
London EC1Y 1HQ

0207 833 8533
orms@orms.co.uk
orms.co.uk

Do not scale. All dimensions to be confirmed on site.
Information contained in this drawing is the sole
copyright of Orms designers + architects ltd and is
not to be reproduced without permission.

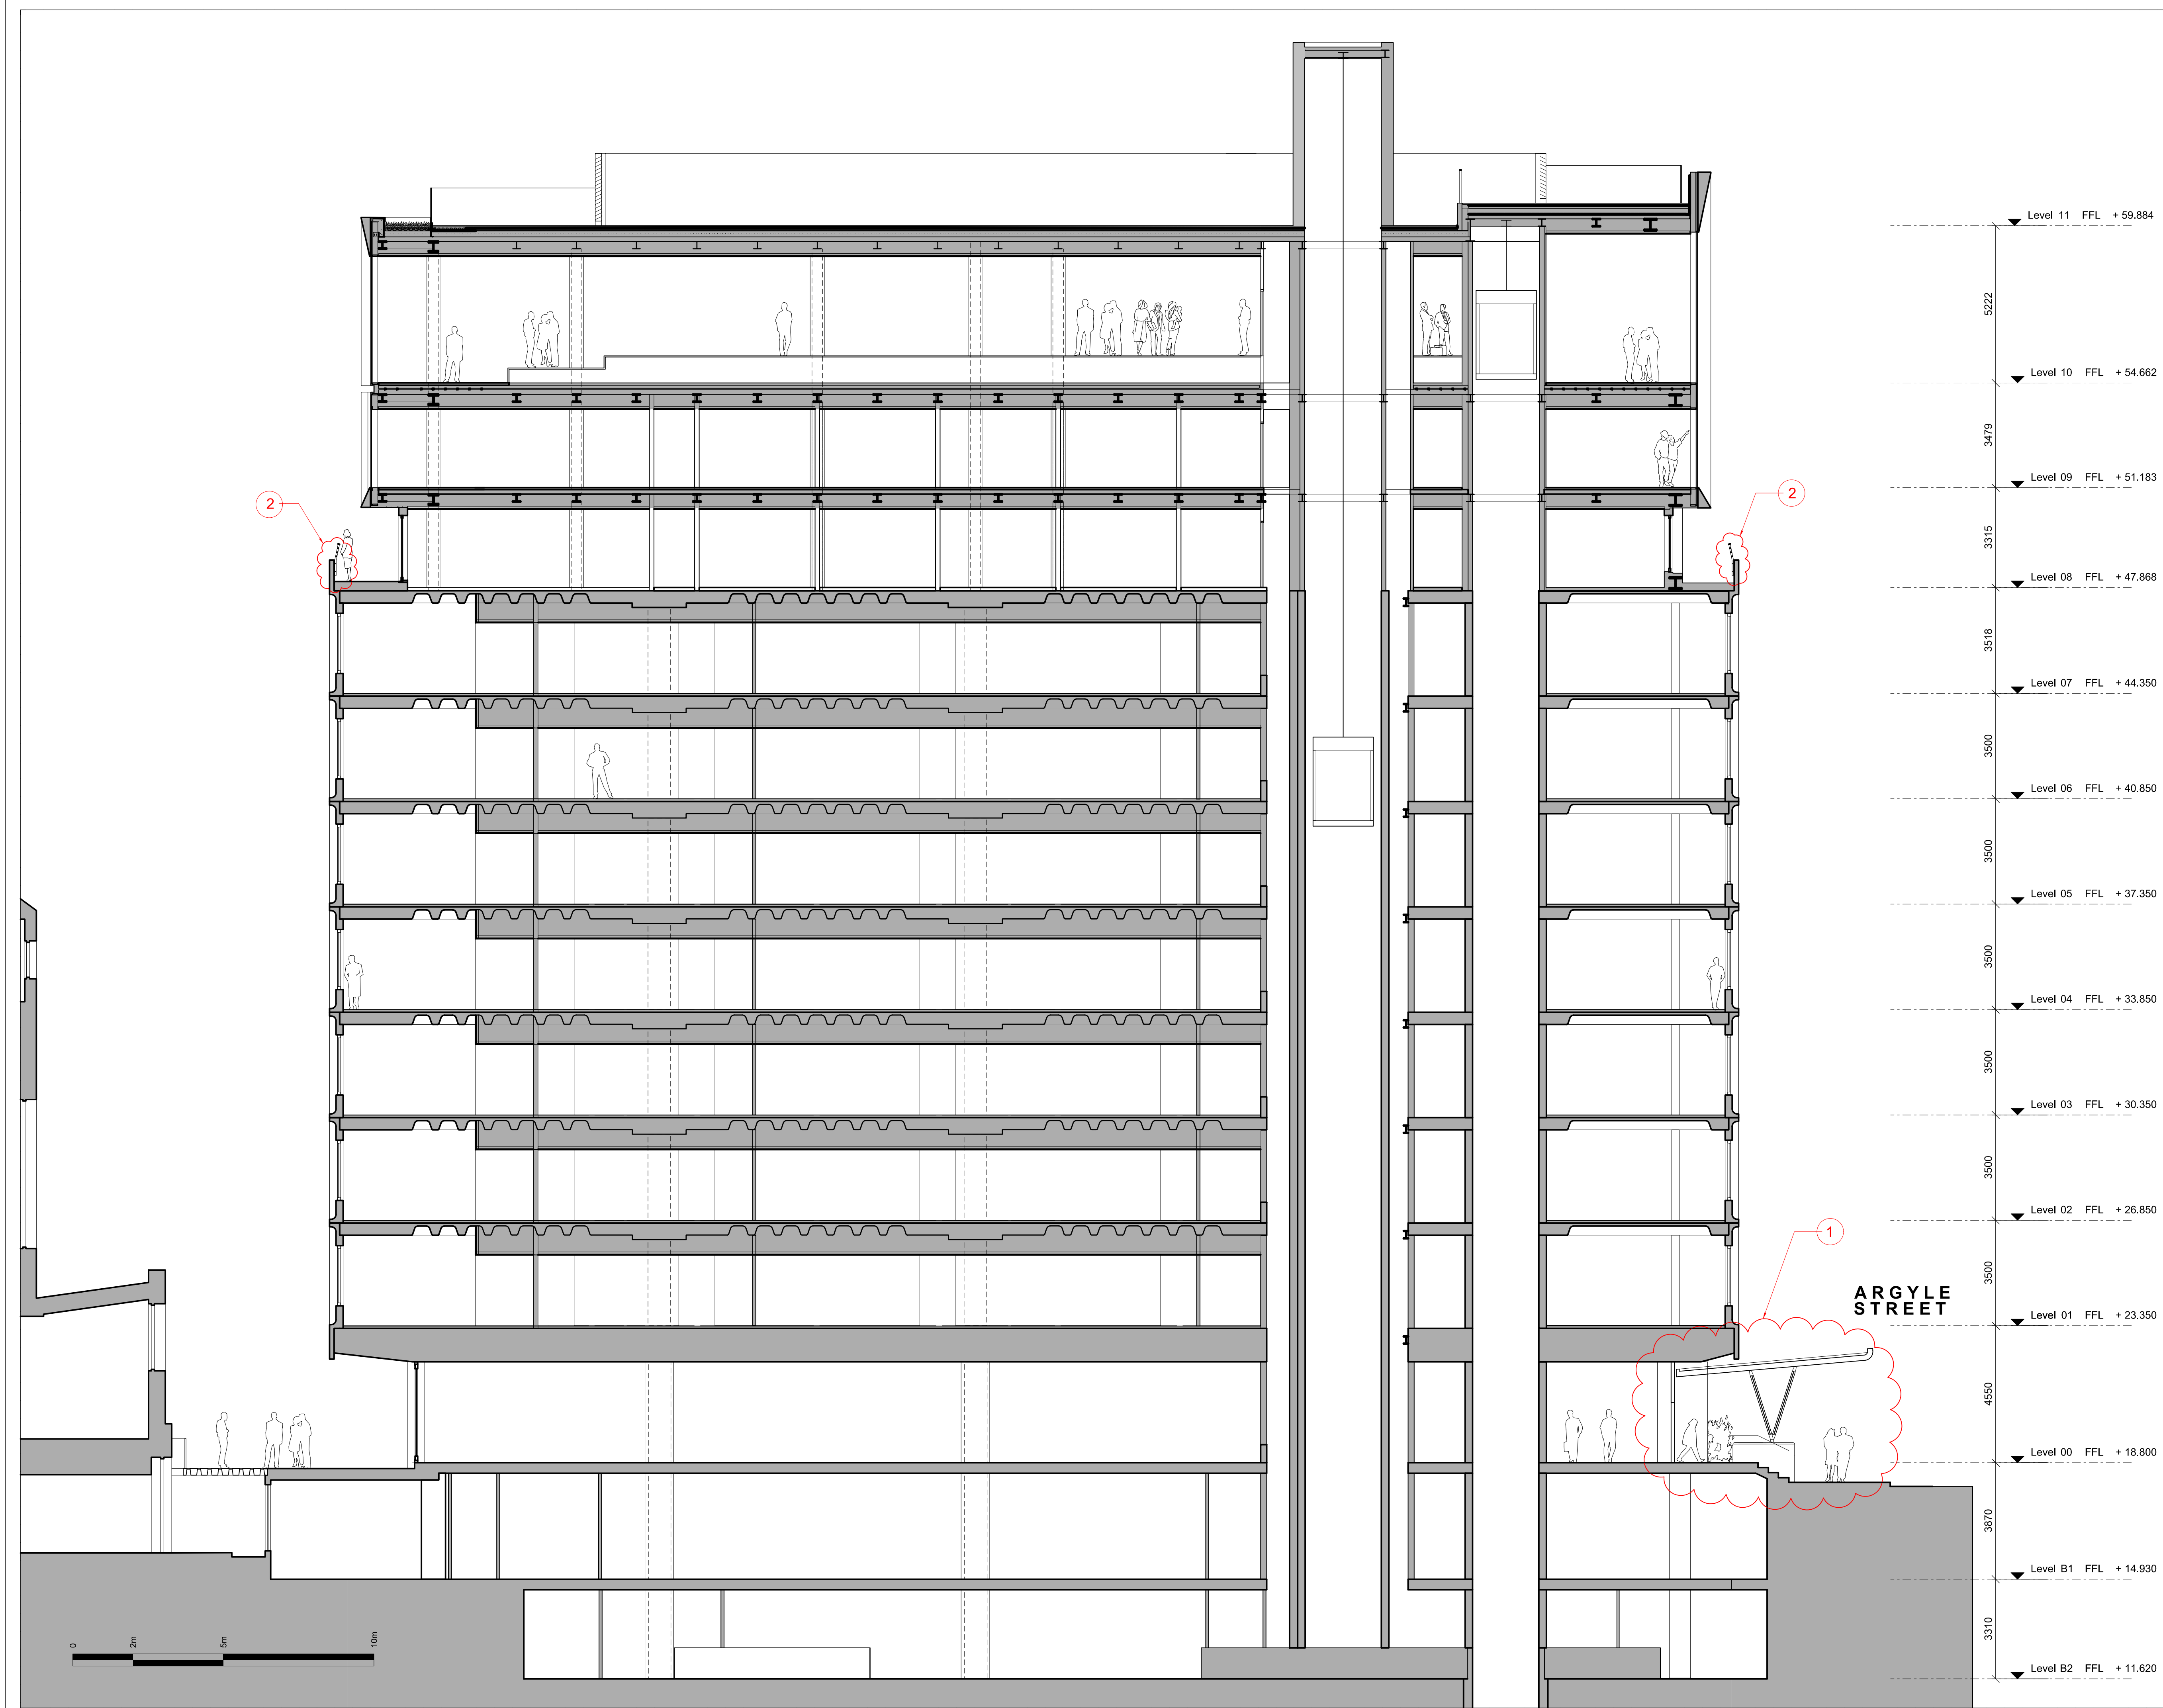

CDM:


Notes:

Existing building shown hatched for solid walls.

Design developments
East Elevation:

1. Canopy:
design development
as part of general Ground
floor design improvements

2. Balustrade:
amendment to balustrade
design to keep guests
off the building edge

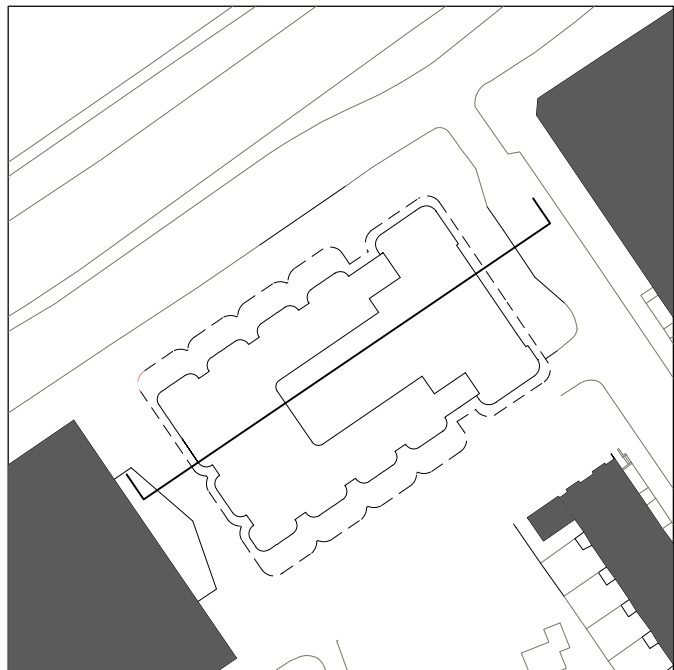

Revision history:

P01	22/01/16	Issued for Planning
P02	21/03/17	Issued for Planning
Project: Camden Town Hall		
Drawing title: Proposed Section AA		


1996_X_GS(AA)02_PL Rev. [P02]

Scale: 1:100@A1

1 Oliver's Yard
55-71 City Road
London EC1Y 1HQ

0207 833 8533
orms@orms.co.uk
orms.co.uk


Do not scale. All dimensions to be confirmed on site.
Information contained in this drawing is the sole
copyright of Orms designers + architects ltd and is
not to be reproduced without permission.

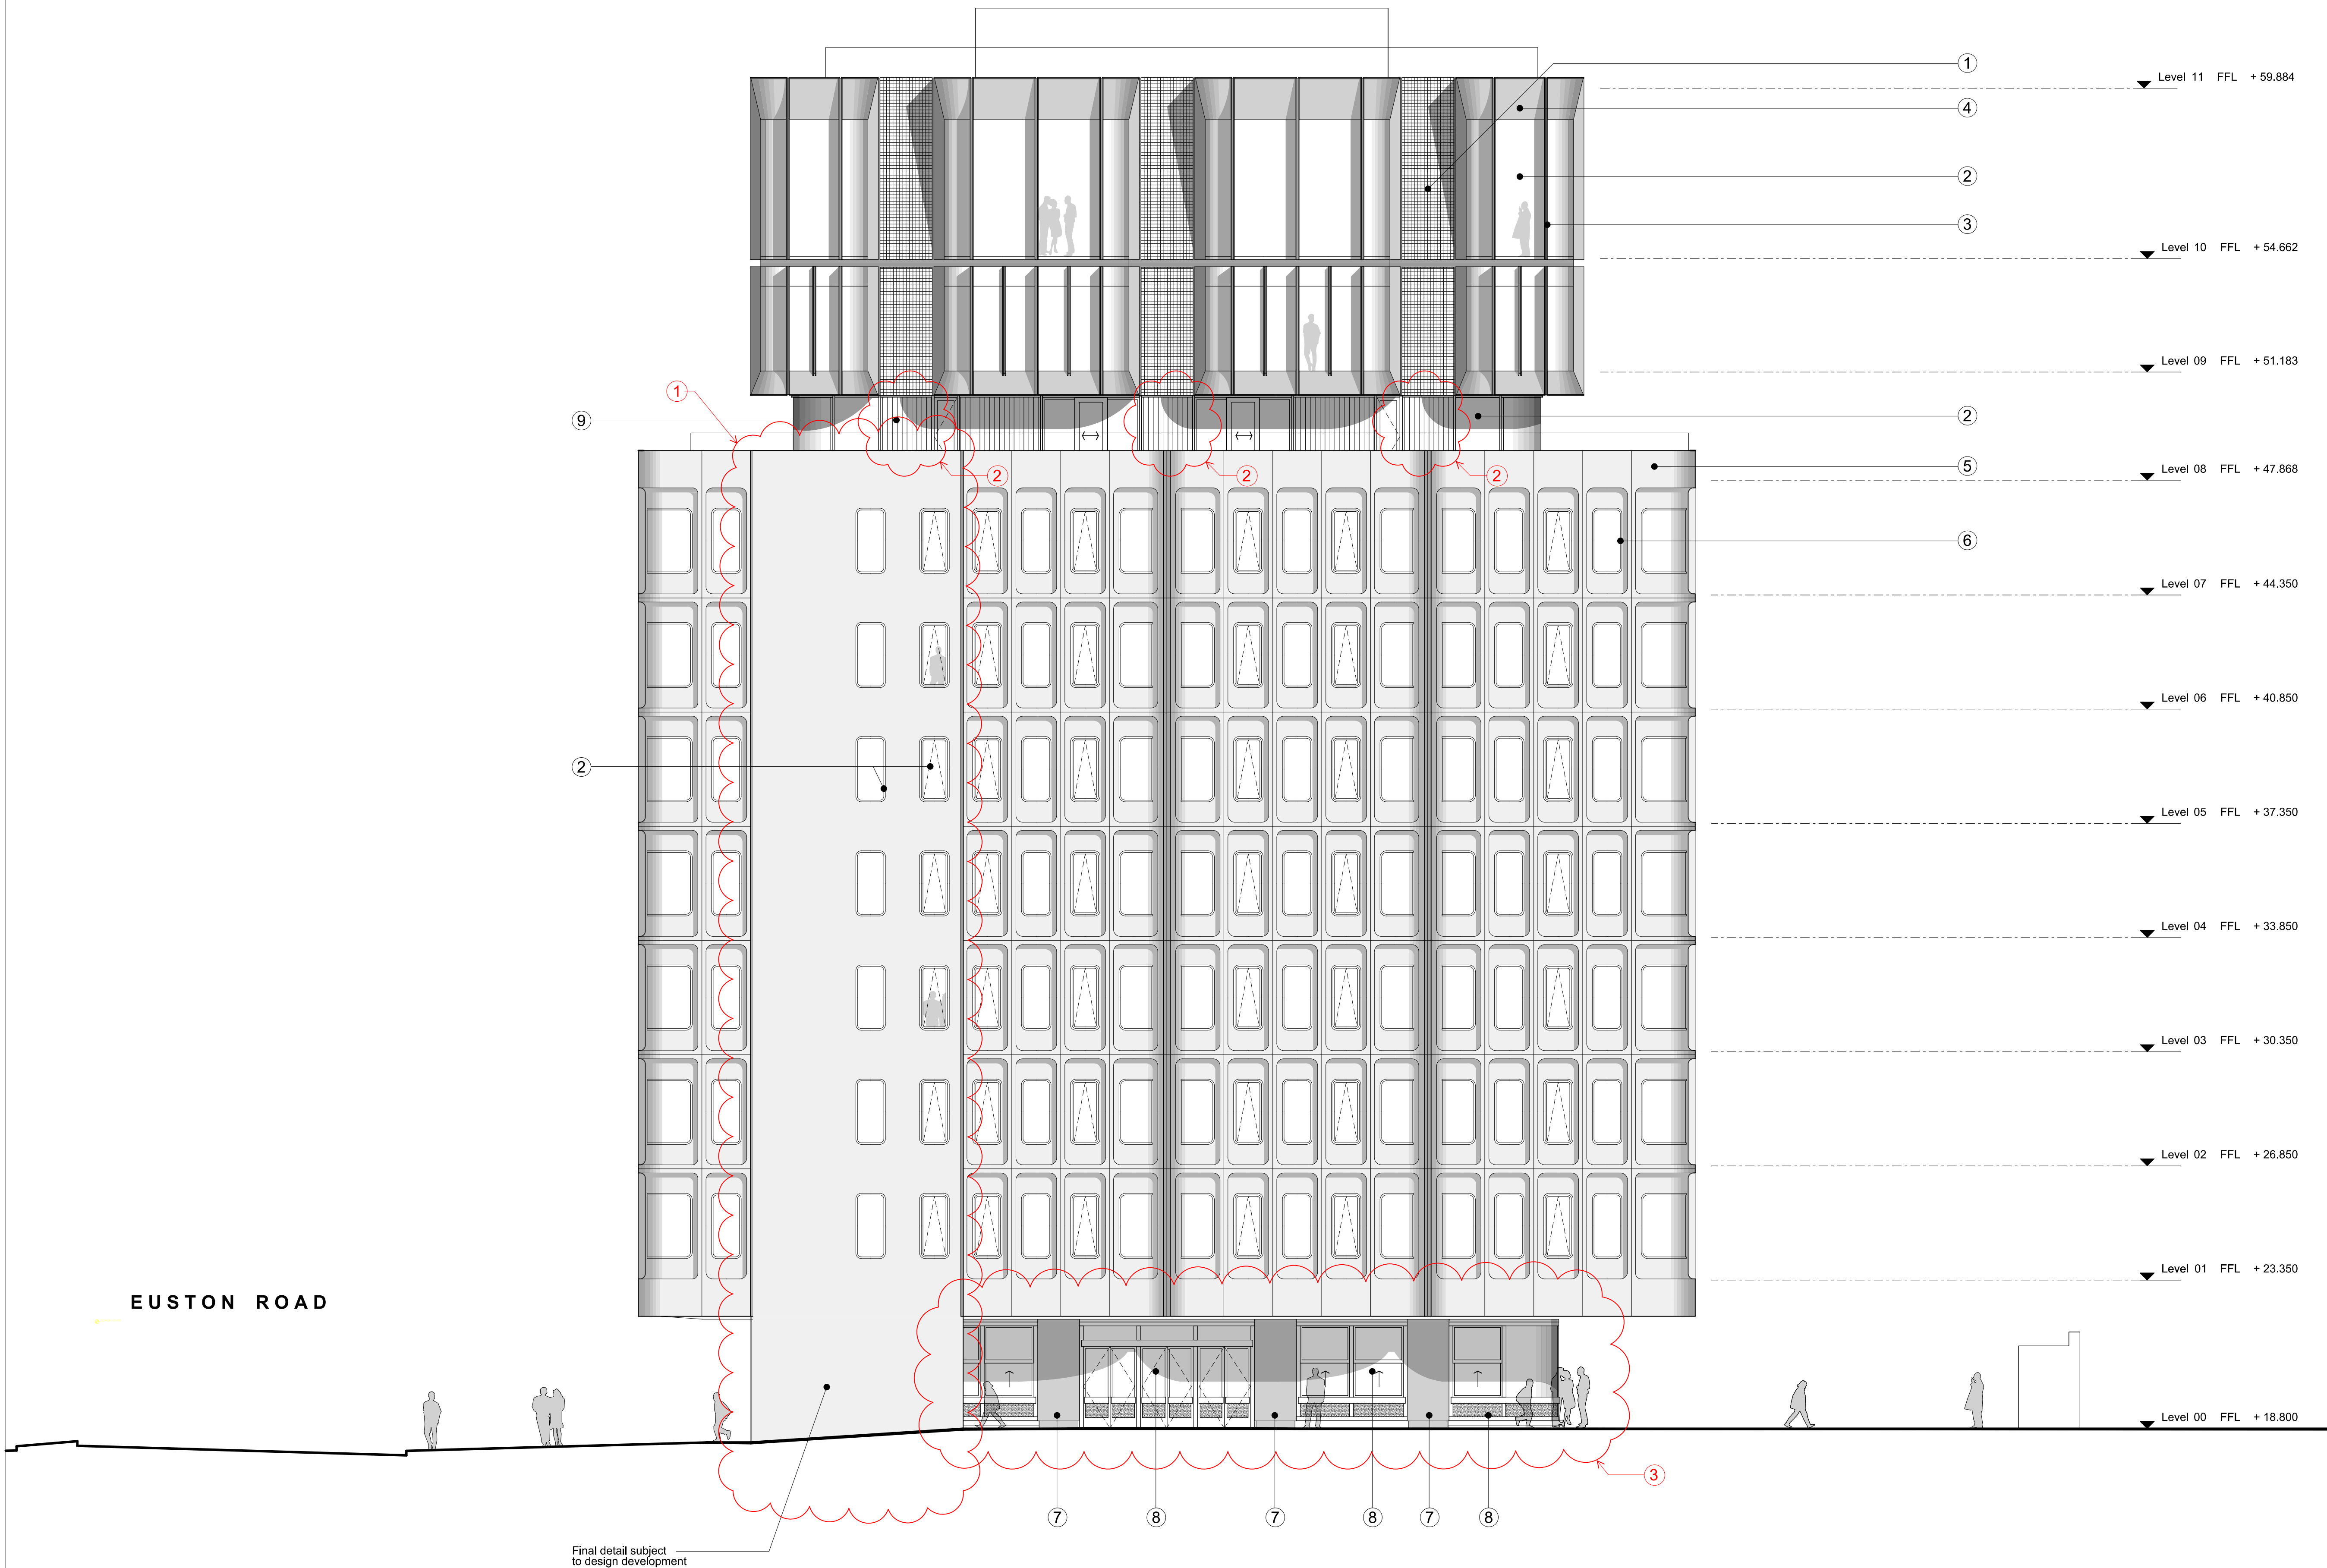

- CDM:
- Notes:
- ① Metal Mesh
 - ② Glass
 - ③ Metal Fin
 - ④ Metal Panel
 - ⑤ Existing Pre-Cast Concrete
 - ⑥ Metal Framed Windows
 - ⑦ New Pre-Cast Concrete
 - ⑧ Timber windows
 - ⑨ Timber Paneling
 - ⑩ Brick
 - ⑪ Glass Brick

**Design developments
East Elevation:**

1. Former core:
cladding detail part of
further development
2. 8th floor cladding:
All concrete panels on
8th floor are replaced by
timber
3. Ground floor cladding:
facade and entrance
canopy design
development

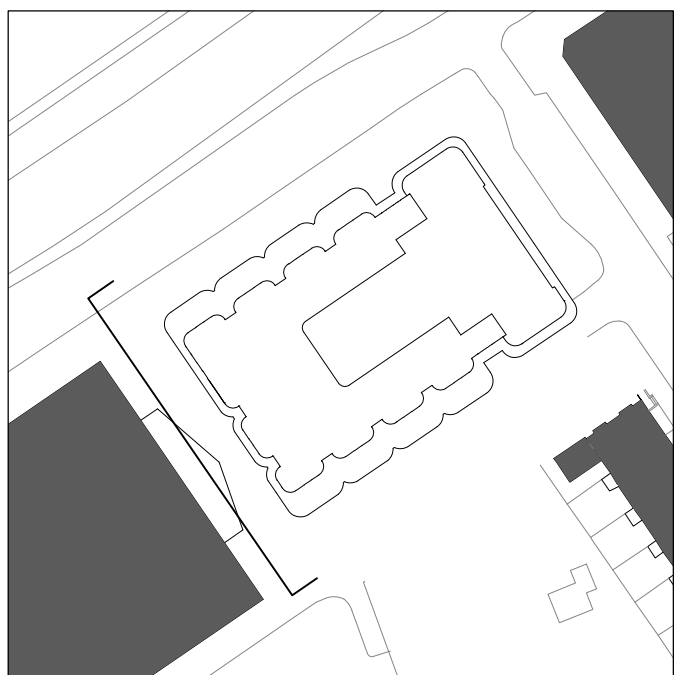

Revision history:

P01	22/01/16	Issued for Planning
P02	21/03/17	Issued for Planning
Project:	Camden Town Hall	
Drawing title:	Proposed West Elevation	

1996_X_GE(WE)02_PL [P02]

Scale: 1:100@A1


Orms
1 Oliver's Yard
55-71 City Road
London EC1Y 1HQ
0207 833 8533
orms@orms.co.uk
orms.co.uk
Do not scale. All dimensions to be confirmed on site.
Information contained in this drawing is the sole
copyright of Orms designers + architects ltd and is
not to be reproduced without permission.



- CDM:
- Notes:
- ① Metal Mesh
 - ② Glass
 - ③ Metal Fin
 - ④ Metal Panel
 - ⑤ Existing Pre-Cast Concrete
 - ⑥ Metal Framed Windows
 - ⑦ New Pre-Cast Concrete
 - ⑧ Timber windows
 - ⑨ Timber Paneling
 - ⑩ Brick
 - ⑪ Glass Brick

**Design developments
East Elevation:**

- 1. Transom:
Omission of high level transom
- 2. 8th floor cladding:
All concrete panels on 8th floor are replaced by timber
- 3. Ground floor cladding:
facade and entrance canopy design development
- 4. Stair curtain walling:
removal of 2 fins

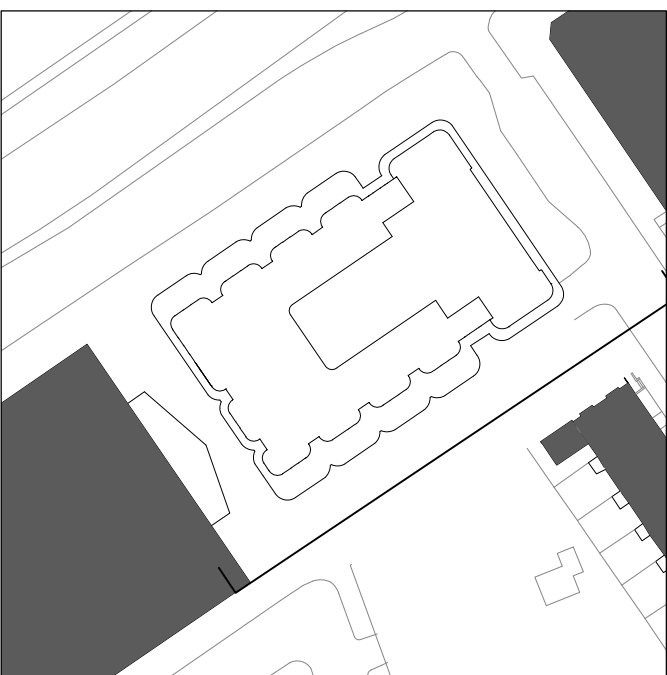


Revision history:

P01	22/01/16	Issued for Planning
P02	21/03/17	Issued for Planning
Project:	Camden Town Hall	
Drawing title:	Proposed South Elevation	

1996_X_GE(S0)02_PL [P02]

Scale: 1:100@A1

Orms
1 Oliver's Yard
55-71 City Road
London EC1Y 1HQ
0207 833 8533
orms@orms.co.uk
orms.co.uk
Do not scale. All dimensions to be confirmed on site.
Information contained in this drawing is the sole
copyright of Orms designers + architects ltd and is
not to be reproduced without permission.

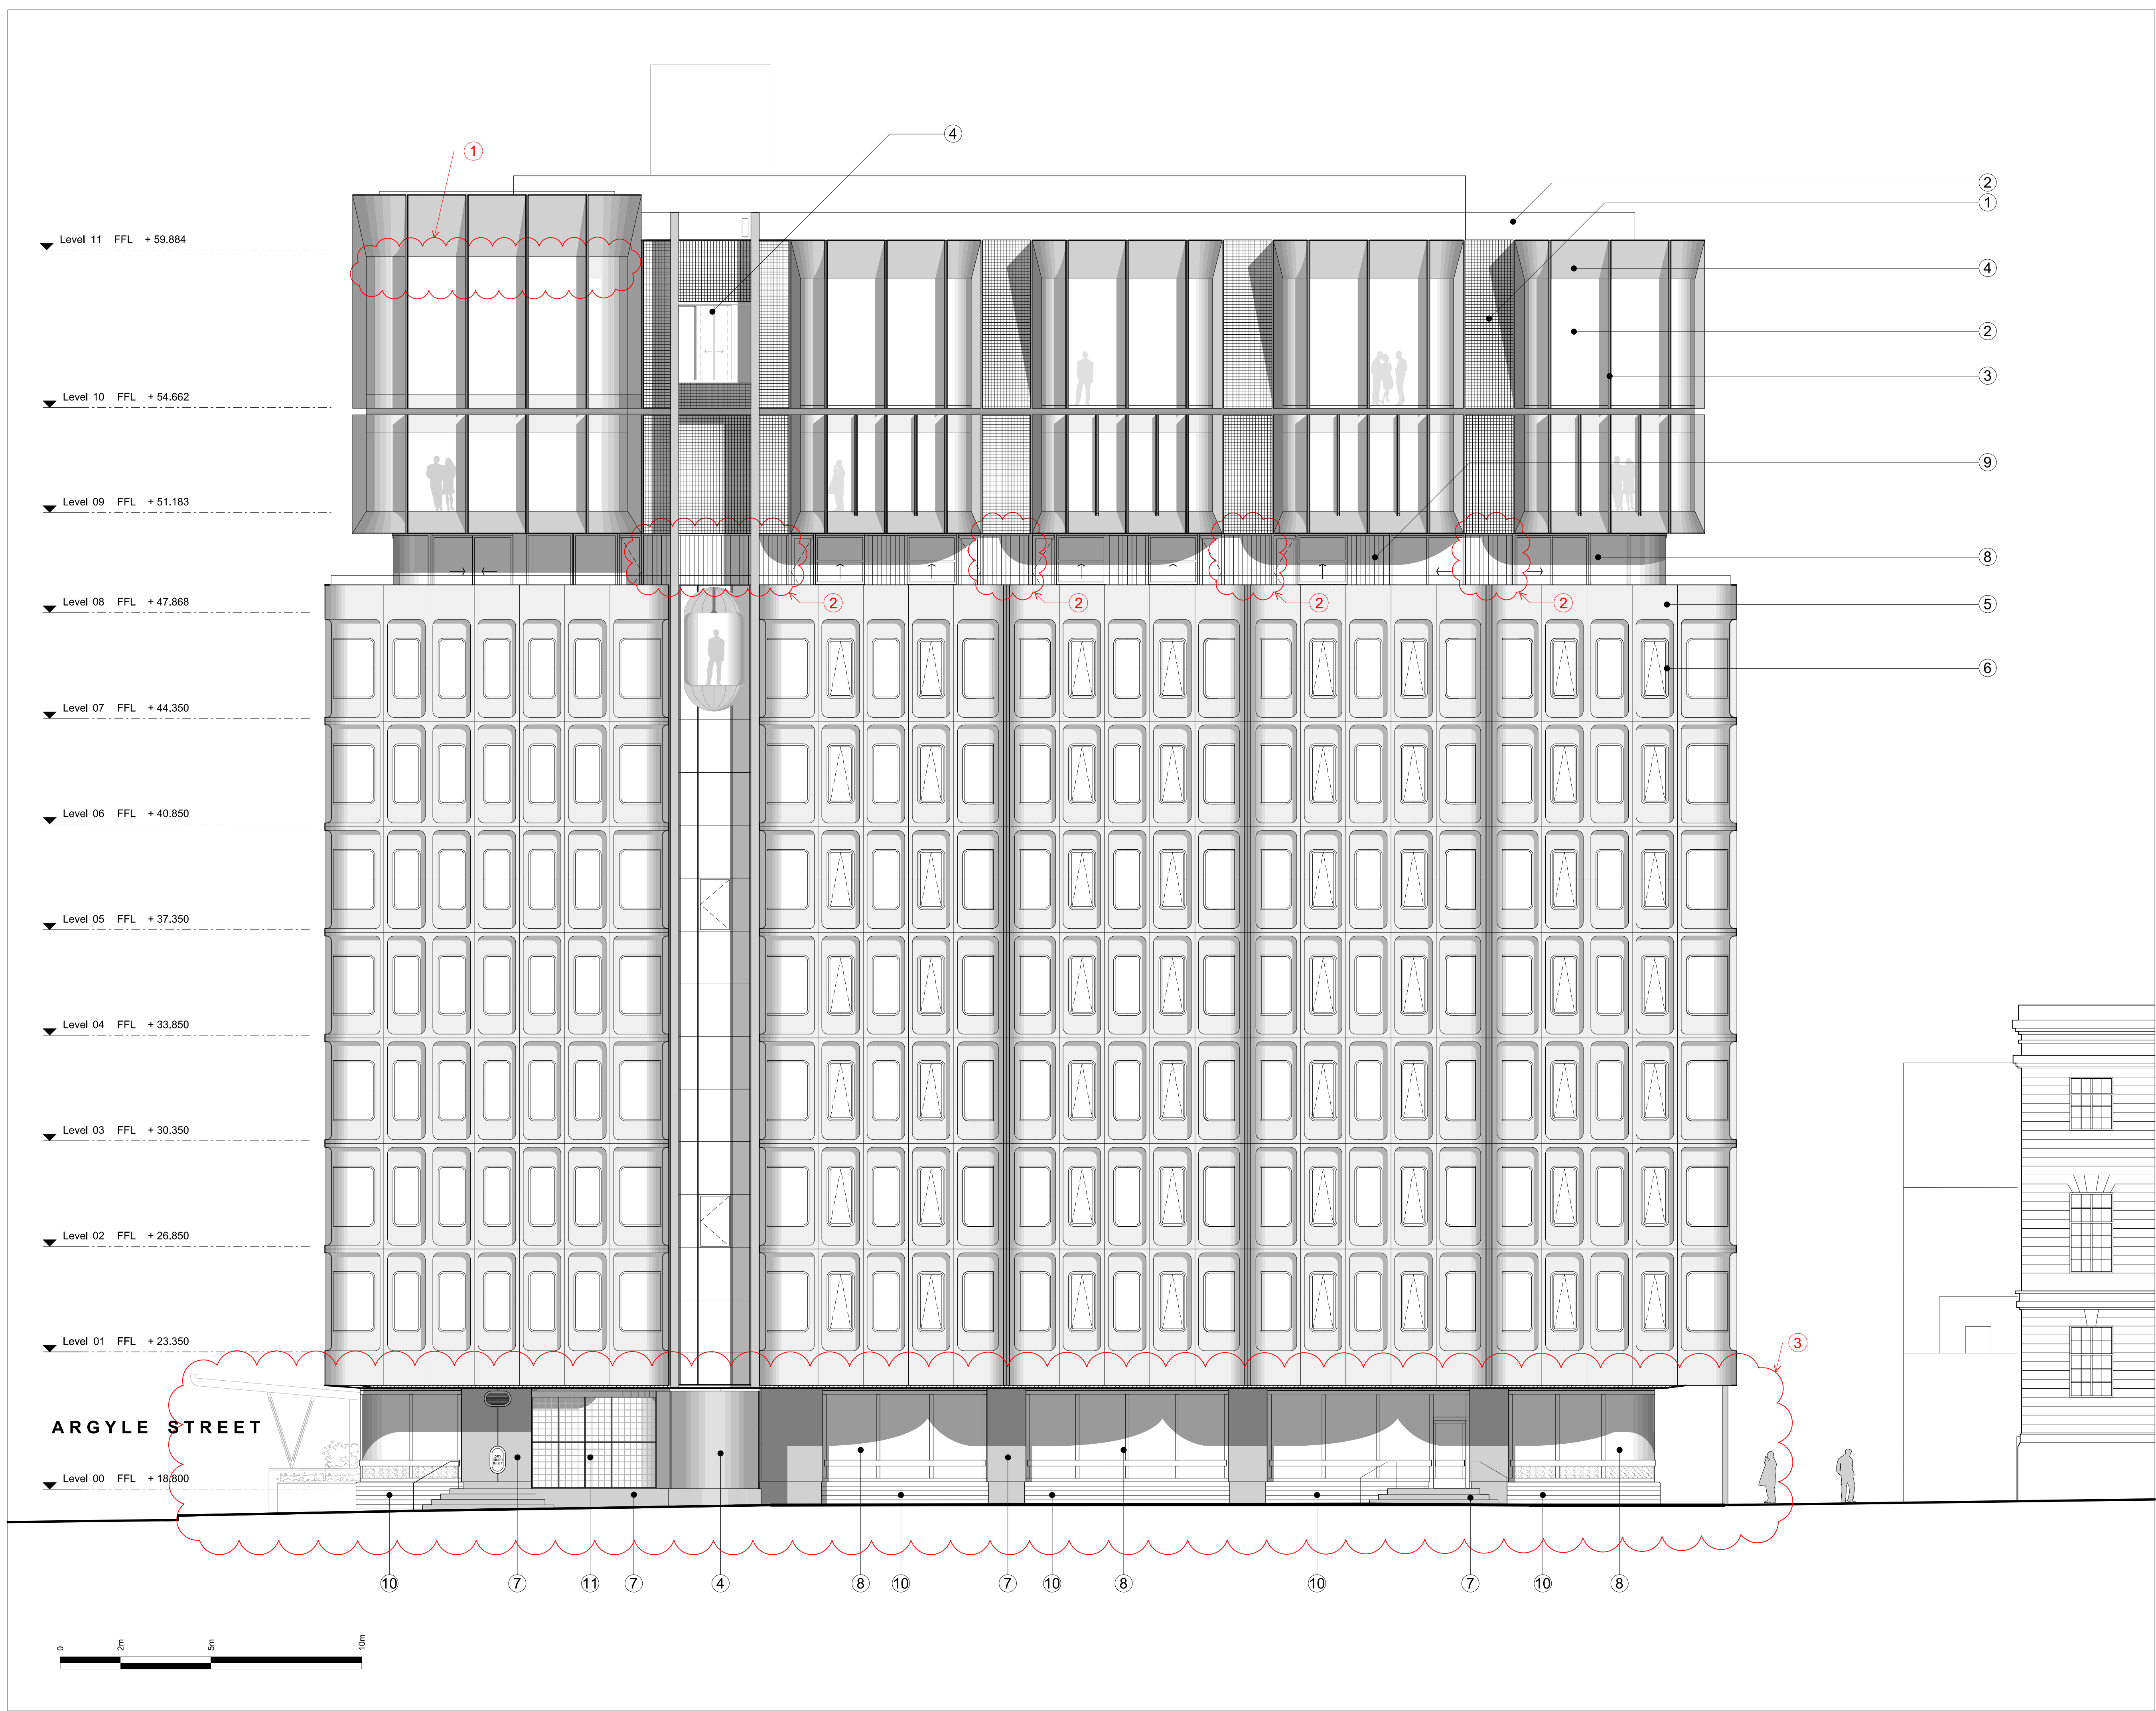

CDM:

Notes:

- 1 Metal Mesh
- 2 Glass
- 3 Metal Fin
- 4 Metal Panel
- 5 Existing Pre-Cast Concrete
- 6 Metal Framed Windows
- 7 New Pre-Cast Concrete
- 8 Timber windows
- 9 Timber Paneling
- 10 Brick
- 11 Glass Brick

Design developments East Elevation:

- 1. Transom:
Omission of high level transom
- 2. 8th floor cladding:
All concrete panels on 8th floor are replaced by timber
- 3. Ground floor cladding:
facade and entrance canopy design development

Revision history:

P01	22/01/16	Issued for Planning
P02	21/03/17	Issued for Planning

Project: Camden Town Hall

Drawing title: Proposed North Elevation

1996_X_GE(NO)02_PL [P02]


Scale: 1:100@A1

Orms

1 Oliver's Yard
55-71 City Road
London EC1Y 1HQ

0207 833 8533
orms@orms.co.uk
orms.co.uk

Do not scale. All dimensions to be confirmed on site. Information contained in this drawing is the sole copyright of Orms designers + architects ltd and is not to be reproduced without permission.

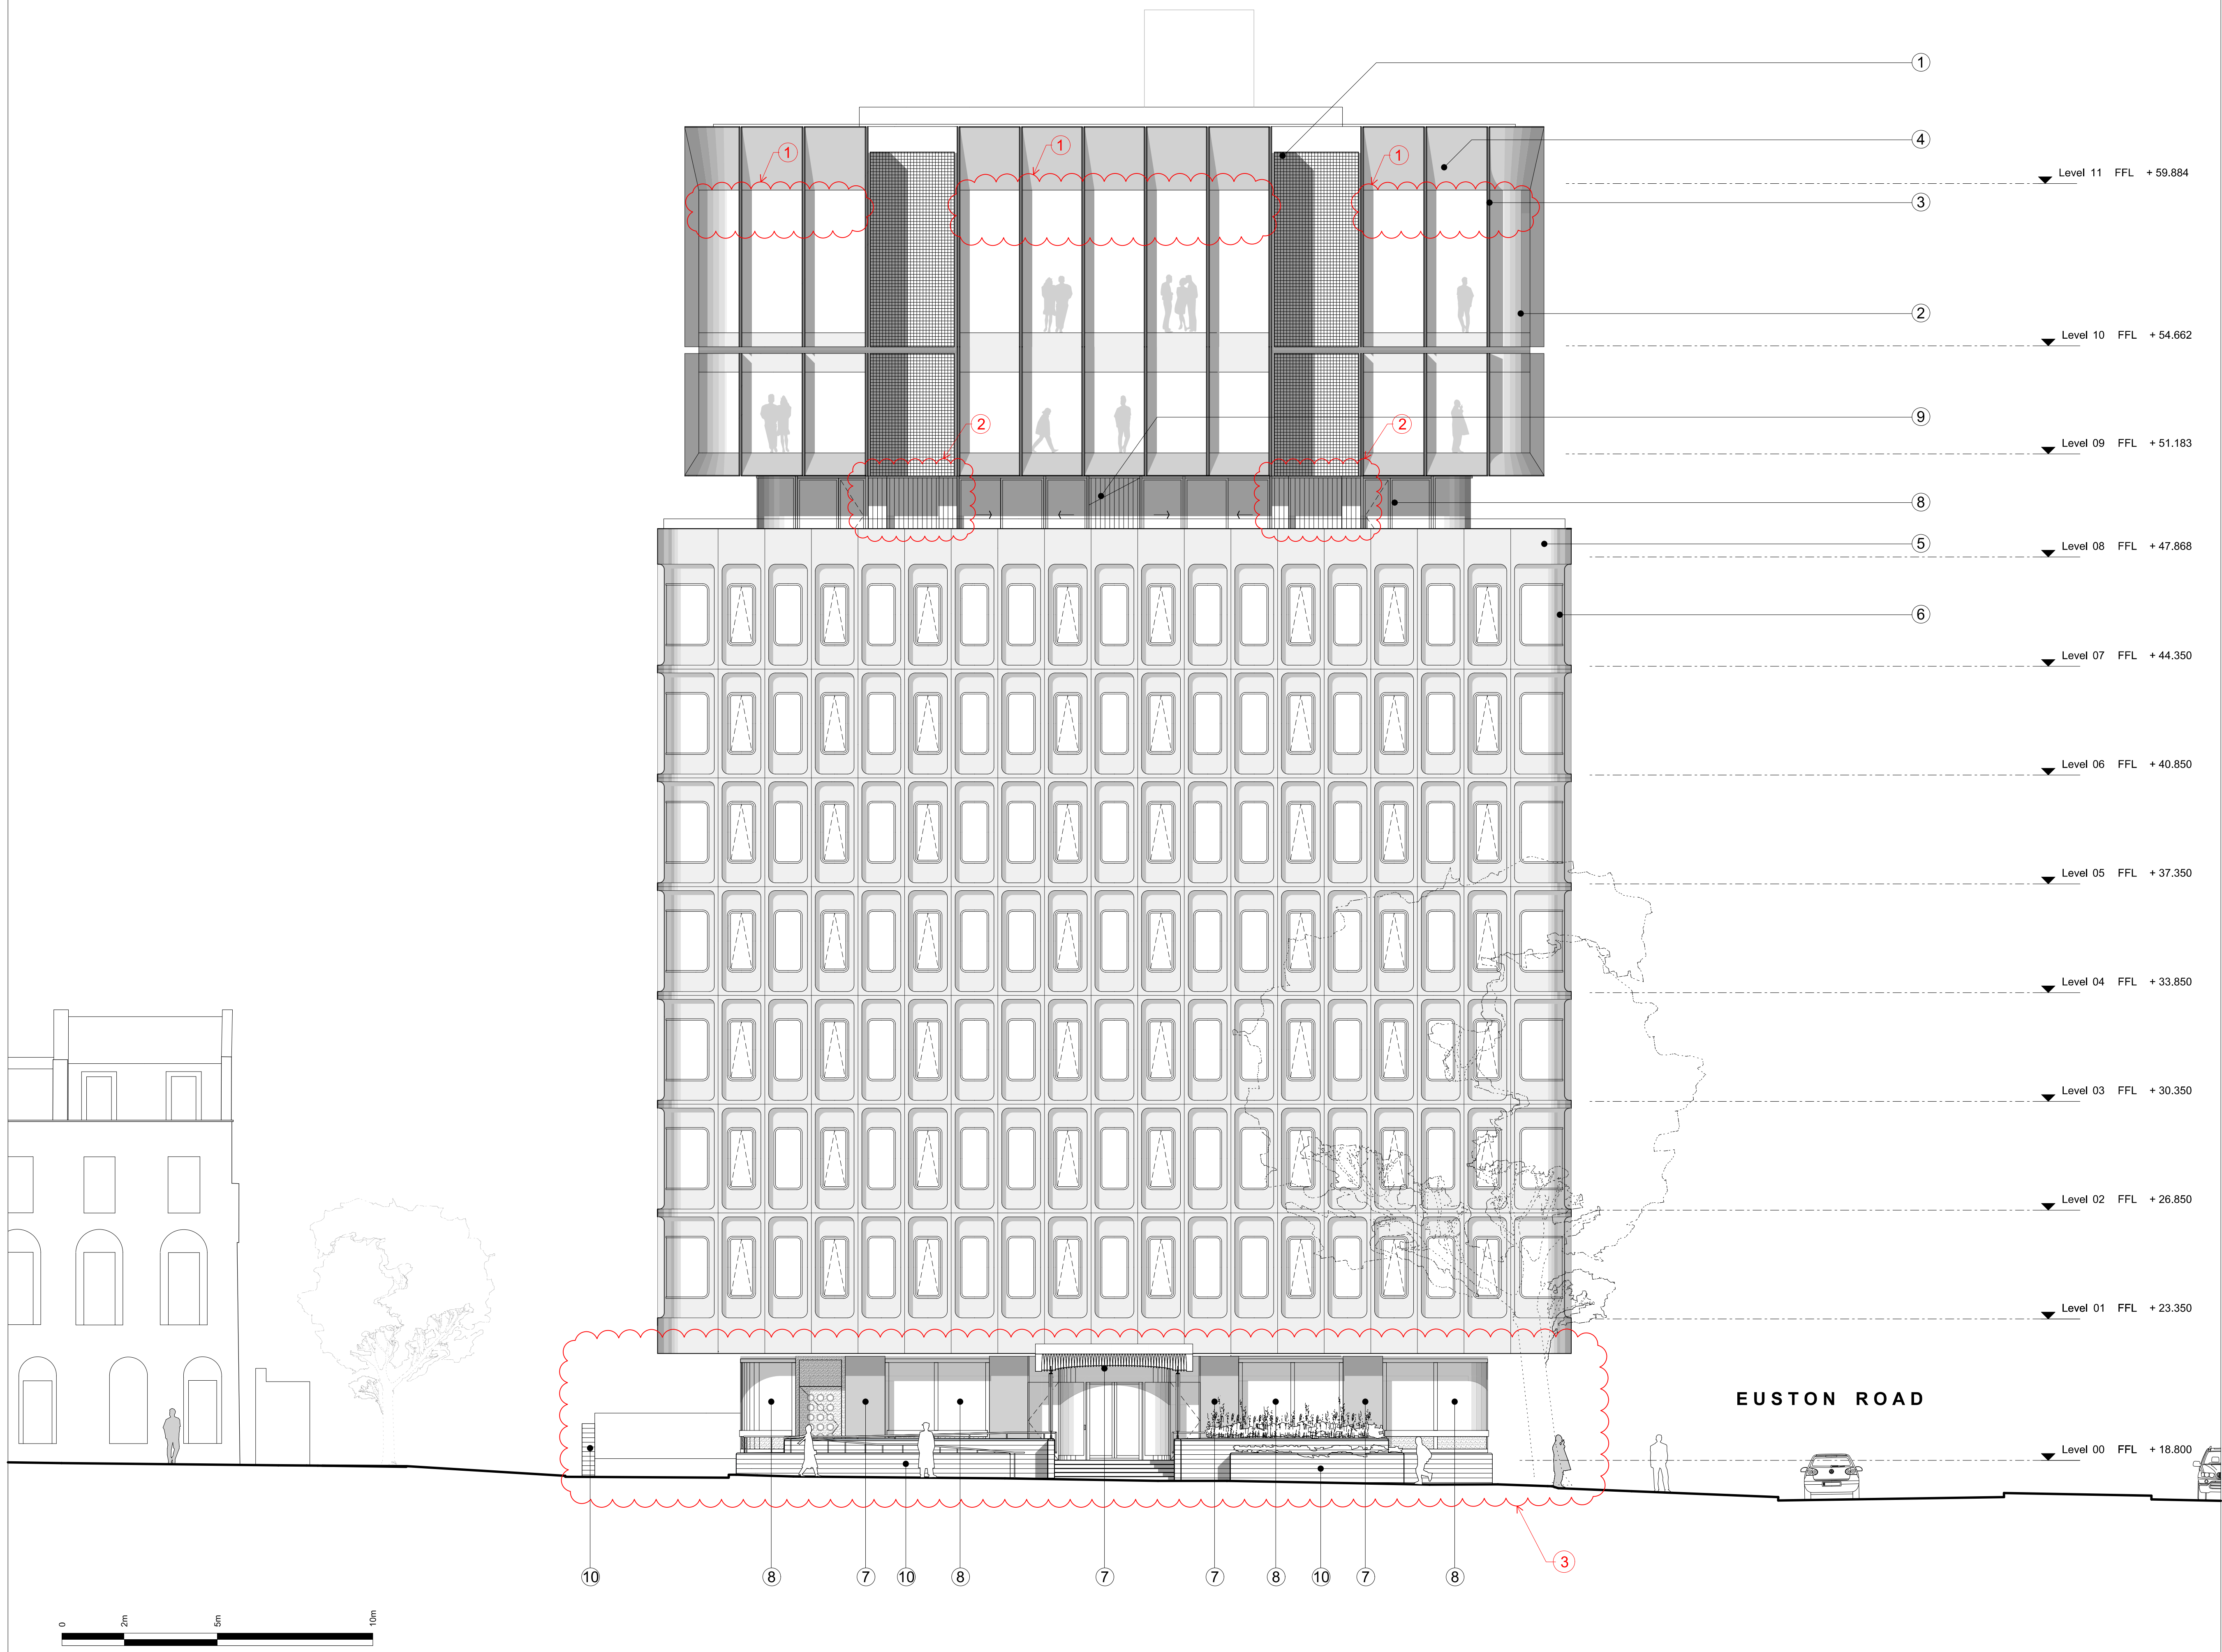


- CDM:
- Notes:
- ① Metal Mesh
 - ② Glass
 - ③ Metal Fin
 - ④ Metal Panel
 - ⑤ Existing Pre-Cast Concrete
 - ⑥ Metal Framed Windows
 - ⑦ New Pre-Cast Concrete
 - ⑧ Timber windows
 - ⑨ Timber Paneling
 - ⑩ Brick
 - ⑪ Glass Brick

**Design developments
East Elevation:**

1. Transom:
Omission of high level transom

2. 8th floor cladding:
All concrete panels on 8th floor are replaced by timber

3. Ground floor cladding:
facade and entrance canopy design development

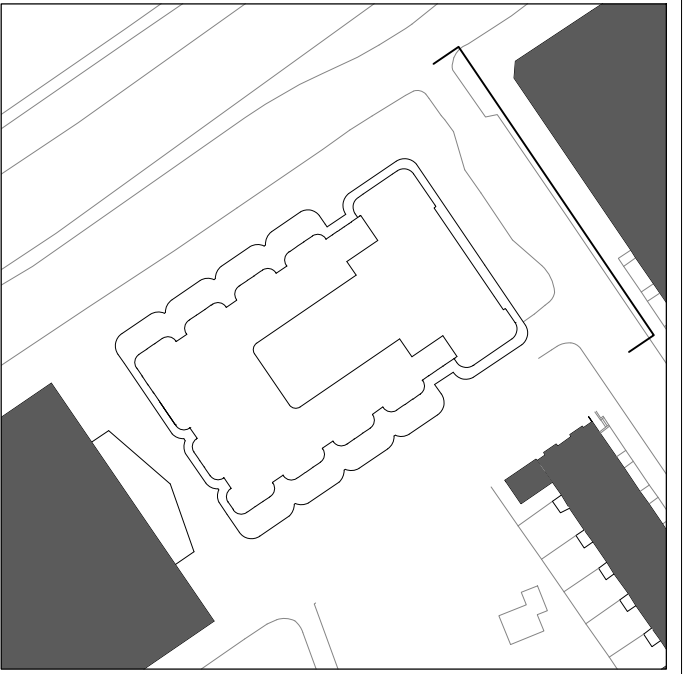

Revision history:


P01	22/01/16	Issued for Planning
P02	21/03/17	Issued for Planning
Project:	Camden Town Hall	
Drawing title:	Proposed East Elevation	
1996_X_GE(EA)02_PL		
Scale: 1:100@A1		

Orms

1 Oliver's Yard
55-71 City Road
London EC1Y 1HQ

0207 833 8533
orms@orms.co.uk
orms.co.uk

Do not scale. All dimensions to be confirmed on site. Information contained in this drawing is the sole copyright of Orms designers + architects ltd and is not to be reproduced without permission.

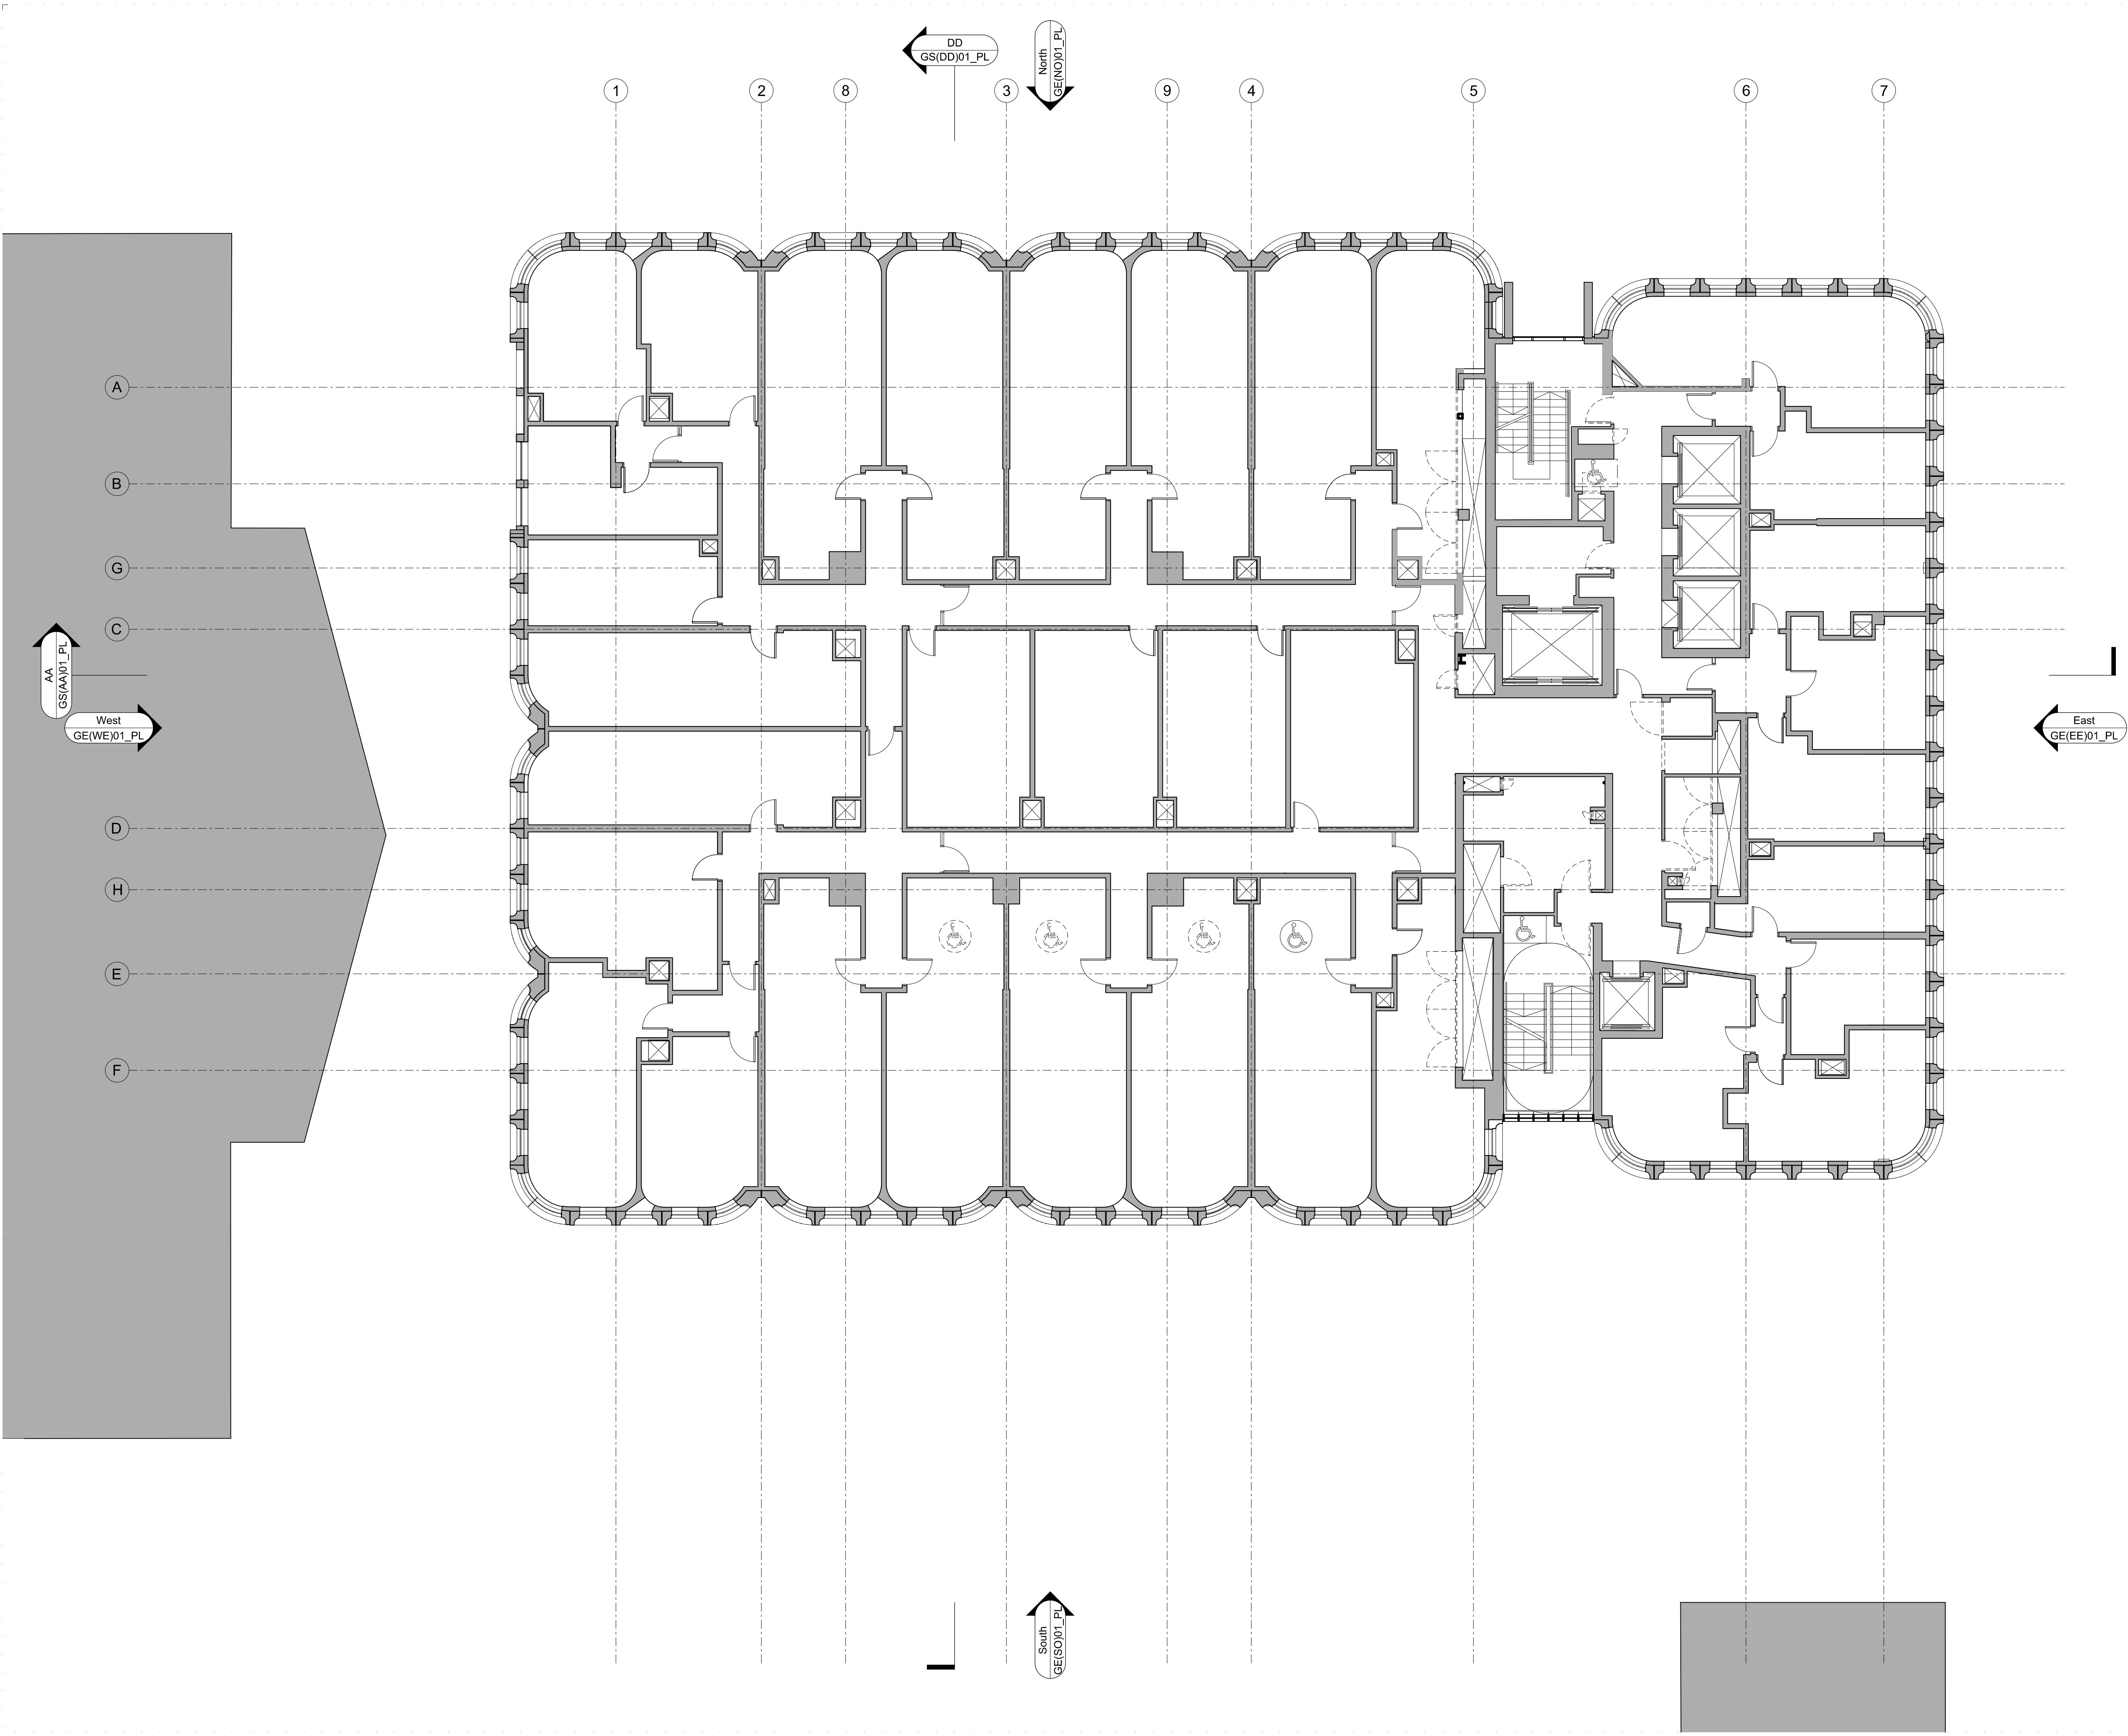

CDM:


Notes:

- Fully Accessible Rooms
- Adaptable Rooms
- Disabled Refuge

Revision history:

P01	22/01/16	Issued for Planning
P02	21/03/17	Issued for Planning
Project: Camden Town Hall		
Drawing title: Proposed Typical Floor Plan Levels 2 - 6		
1996_X_GA(TY)02_PL		Rev. P02
Scale: 1:100@A1		

1 Oliver's Yard
55-71 City Road
London EC1Y 1HQ
0207 833 8533
orms@orms.co.uk
orms.co.uk
Do not scale. All dimensions to be confirmed on site.
Information contained in this drawing is the sole
copyright of Orms designers + architects ltd and is
not to be reproduced without permission.

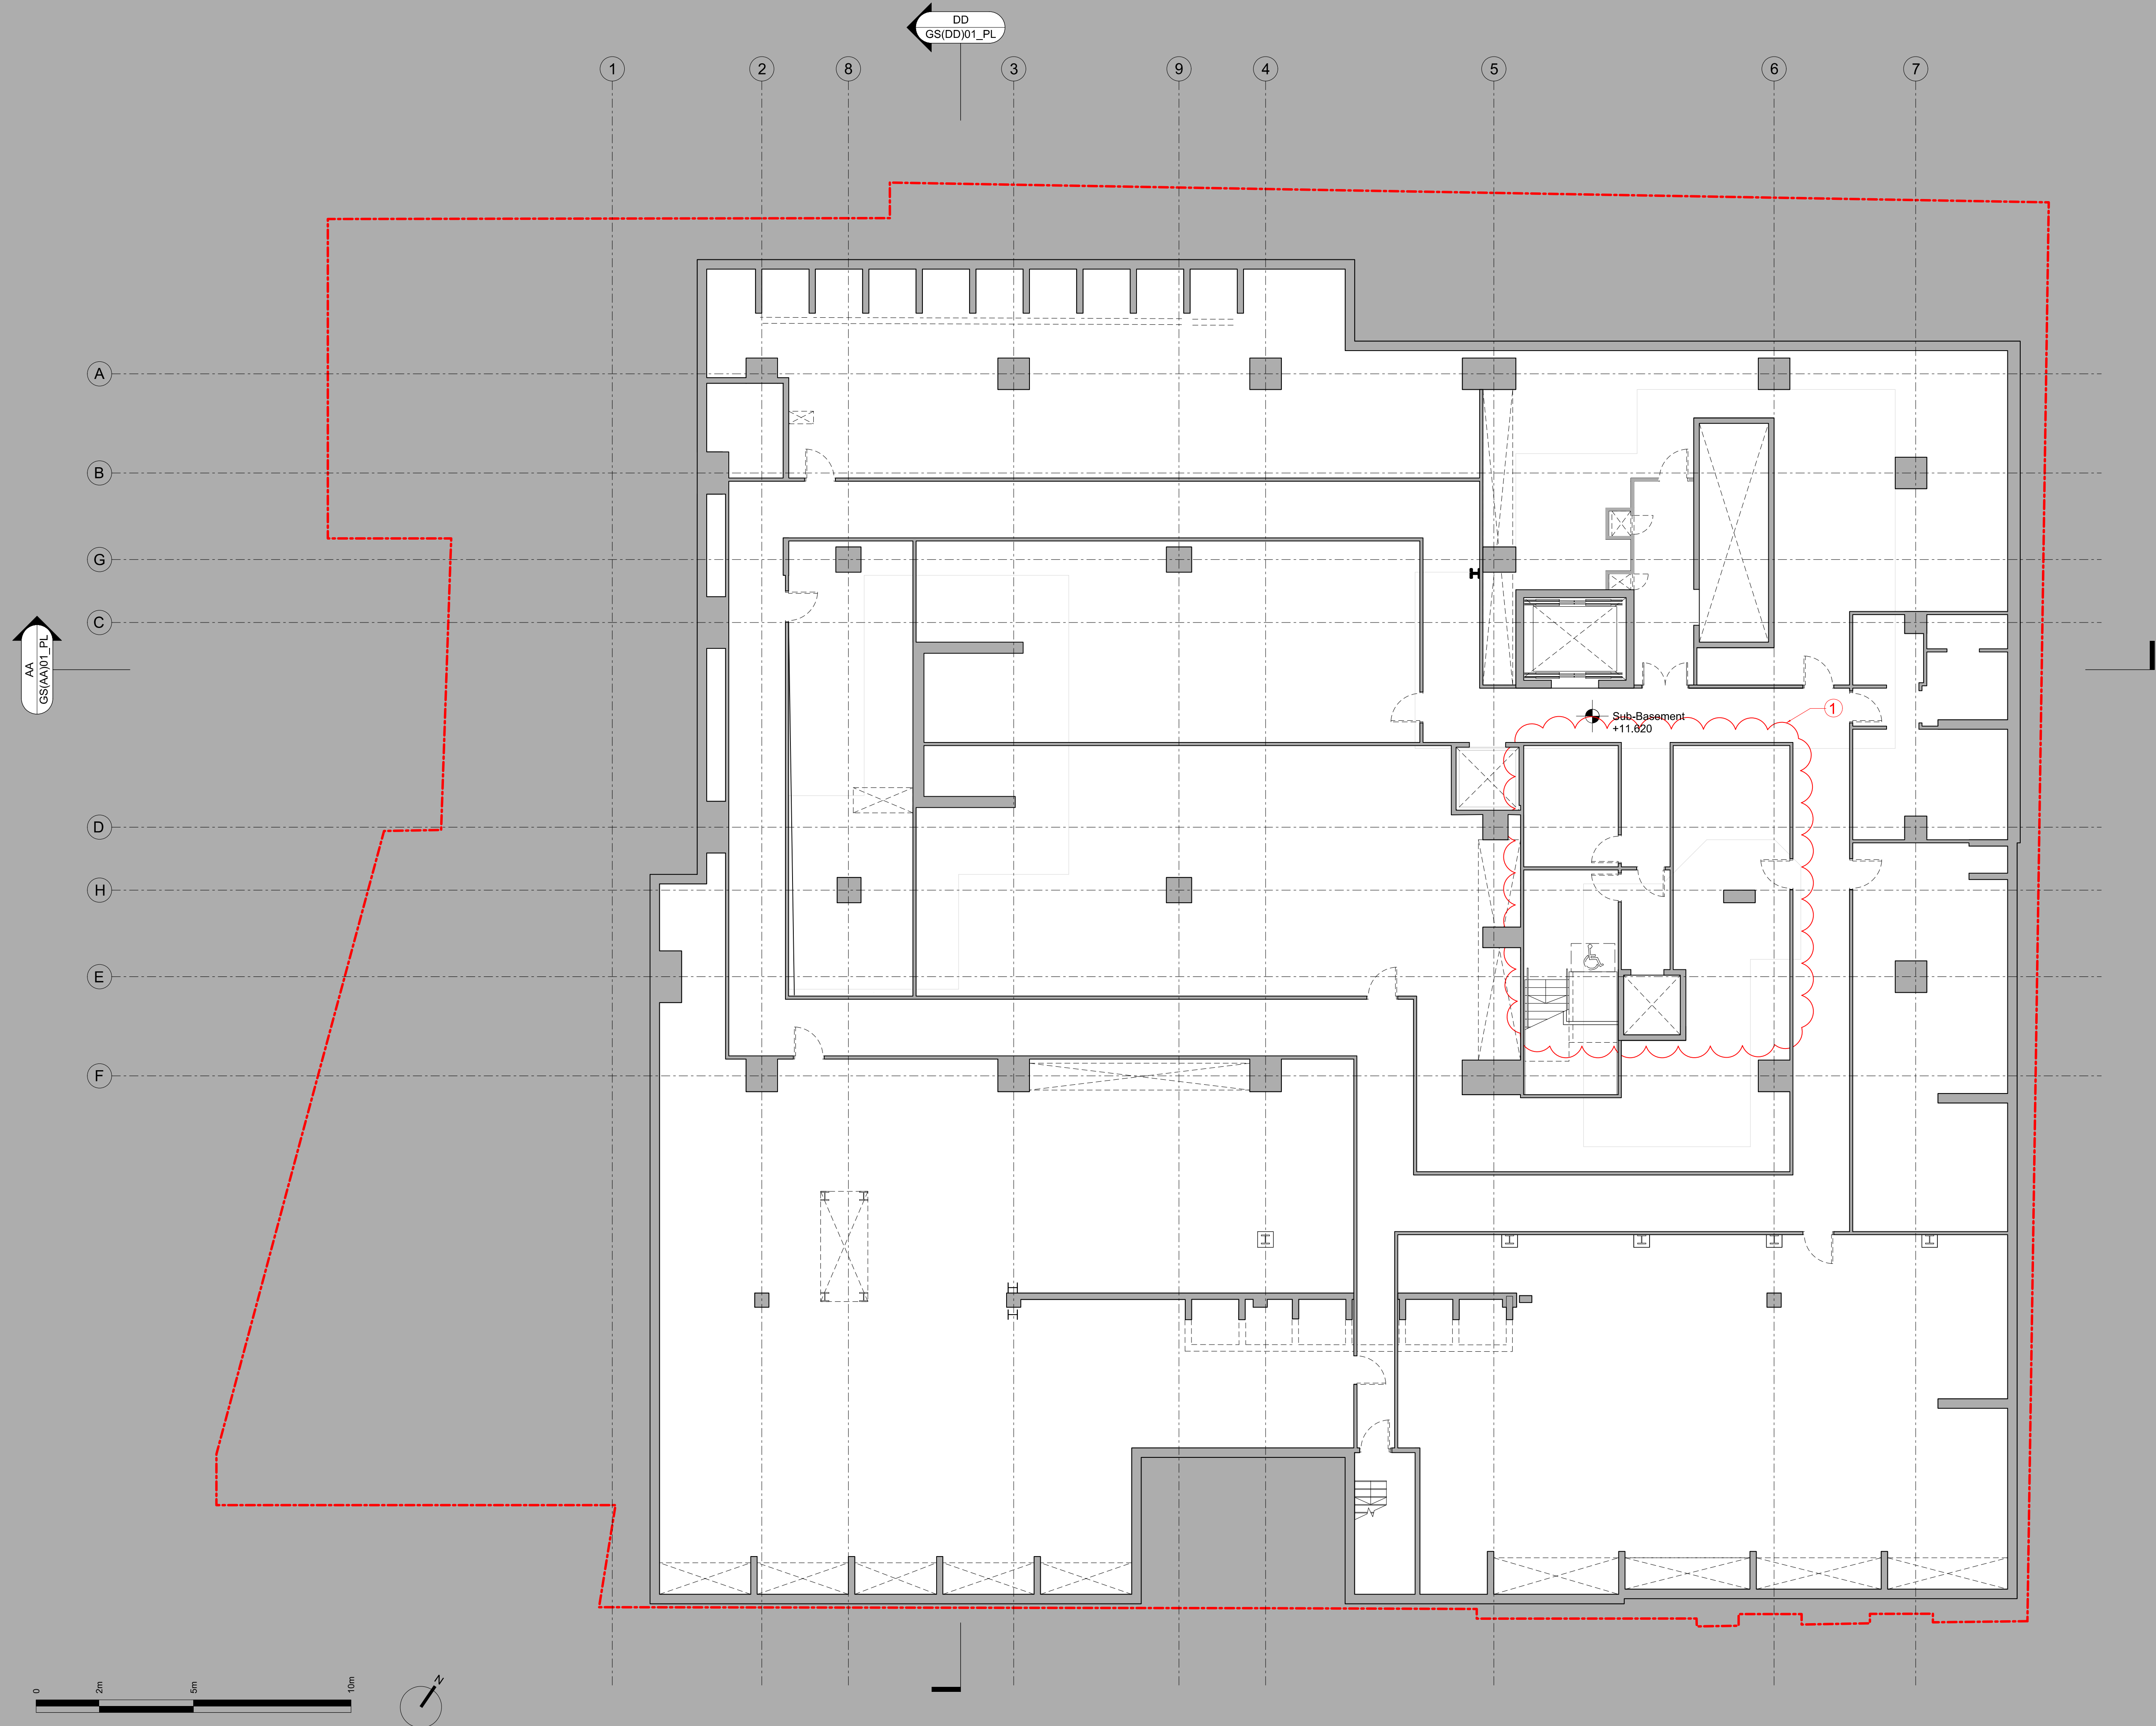

CDM:

Notes:

 Disabled Refuge

Design developments
Basement 2:

1. Reconfigured lift and stair
lobby layout

Revision history:

P01	22/01/16	Issued for Planning
P02	21/03/17	Issued for Planning
Project:	Camden Town Hall	
Drawing title:	Proposed Sub-Basement Plan	


1996_X_GA(B2)02_PL Rev. P02

Scale: 1:100@A1

1 Oliver's Yard
55-71 City Road
London EC1Y 1HQ

0207 833 8533
orms@orms.co.uk
orms.co.uk

Do not scale. All dimensions to be confirmed on site.
Information contained in this drawing is the sole
copyright of Orms designers + architects ltd and is
not to be reproduced without permission.

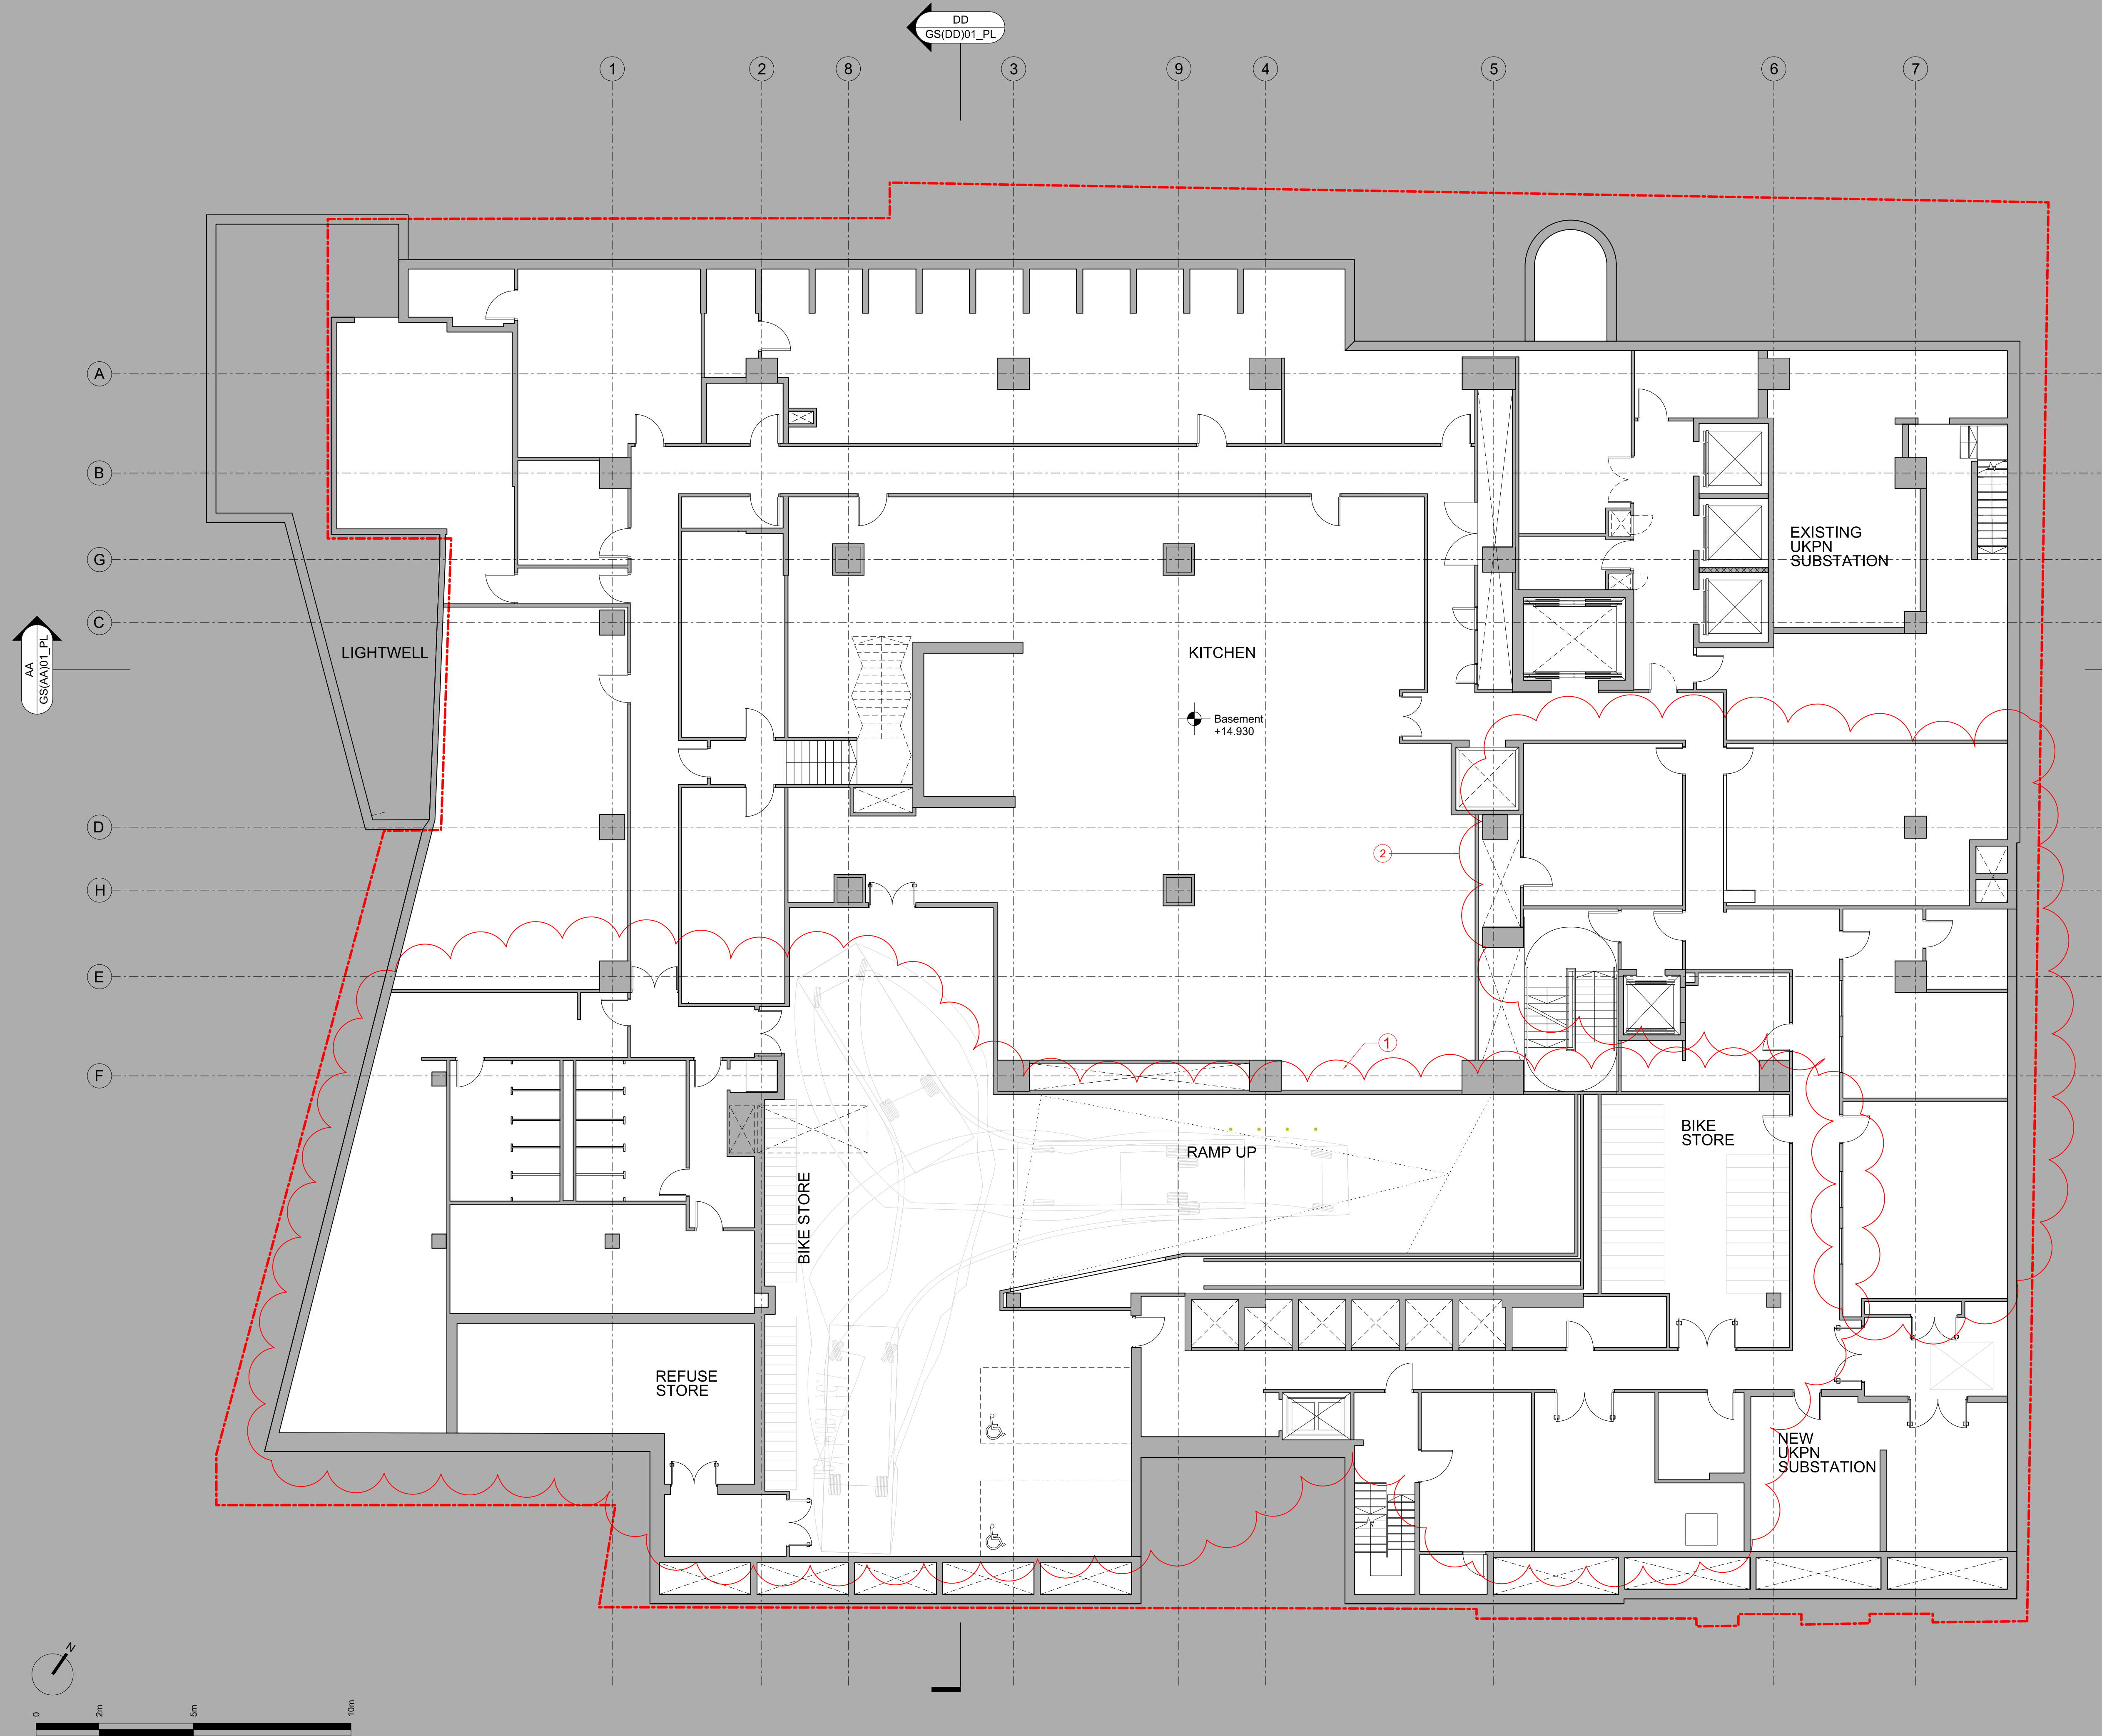

CDM:

Notes:

Design developments
Basement 1:

1. Layout change due to the technical constraints at existing vehicle ramp
2. Office layout amended office layout to meet Hotel operator's requirements

Revision history:

P01	22/01/16	Issued for Planning
P02	21/03/17	Issued for Planning
Project:	Camden Town Hall	
Drawing title:	Proposed Basement Plan	


1996_X_GA(B1)02_PL Rev. P02

Scale: 1:100@A1

1 Oliver's Yard
55-71 City Road
London EC1Y 1HQ

0207 833 8533
orms@orms.co.uk
orms.co.uk

Do not scale. All dimensions to be confirmed on site.
Information contained in this drawing is the sole
copyright of Orms designers + architects ltd and is
not to be reproduced without permission.

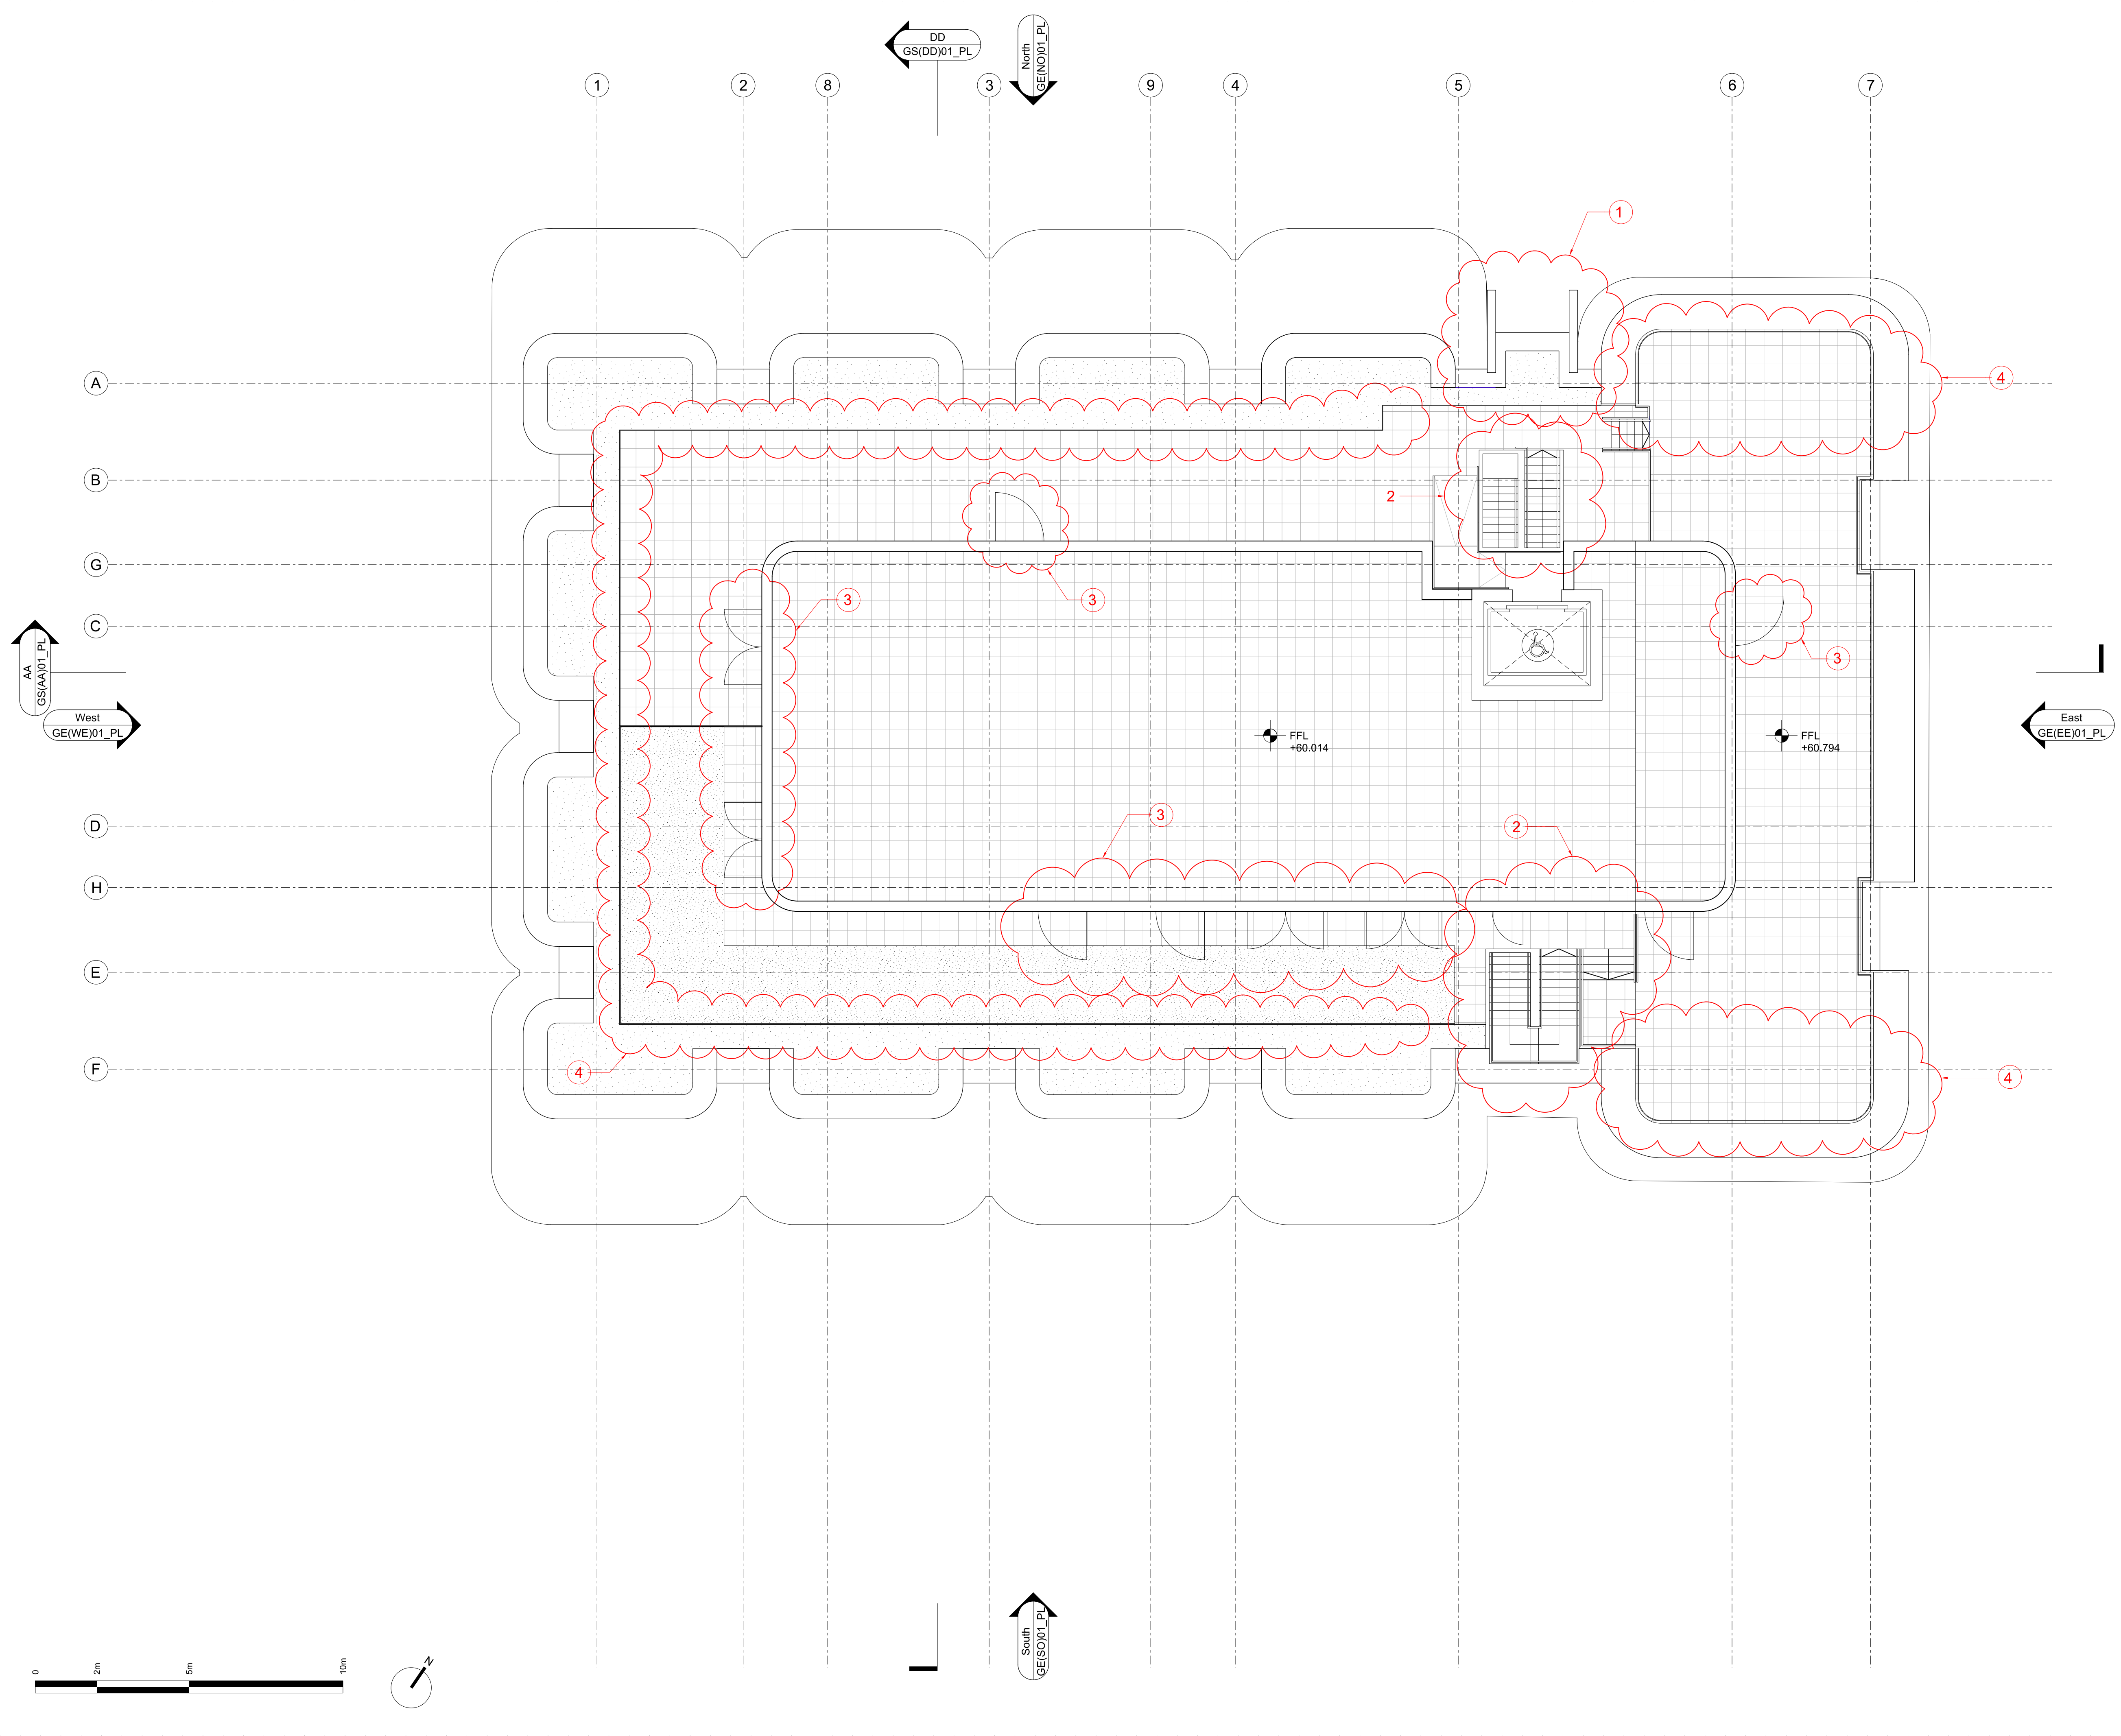

CDM:

Notes:

Green Roof

Design developments
11th Floor:

1. External lift:
external lift structure to
extend above 11th floor
due to technical
requirements

2. Stairs:
reconfiguration of stairs
resulting from 10th floor
layout changes

3. Plantscreen:
additional openings added
due to technical
requirements

4. Balustrade:
revised position of
balustrade to allow for
abseiler's roof access

Revision history:

P01 22/01/16 Issued for Planning

P02 21/03/17 Issued for Planning

Project: Camden Town Hall

Drawing title: Proposed
Eleventh Floor Plan

1996_X_GA(11)02_PL


Rev. P02

Scale: 1:100@A1

1 Oliver's Yard
55-71 City Road
London EC1Y 1HQ

0207 833 8533
orms@orms.co.uk
orms.co.uk

Do not scale. All dimensions to be confirmed on site.
Information contained in this drawing is the sole
copyright of Orms designers + architects ltd and is
not to be reproduced without permission.

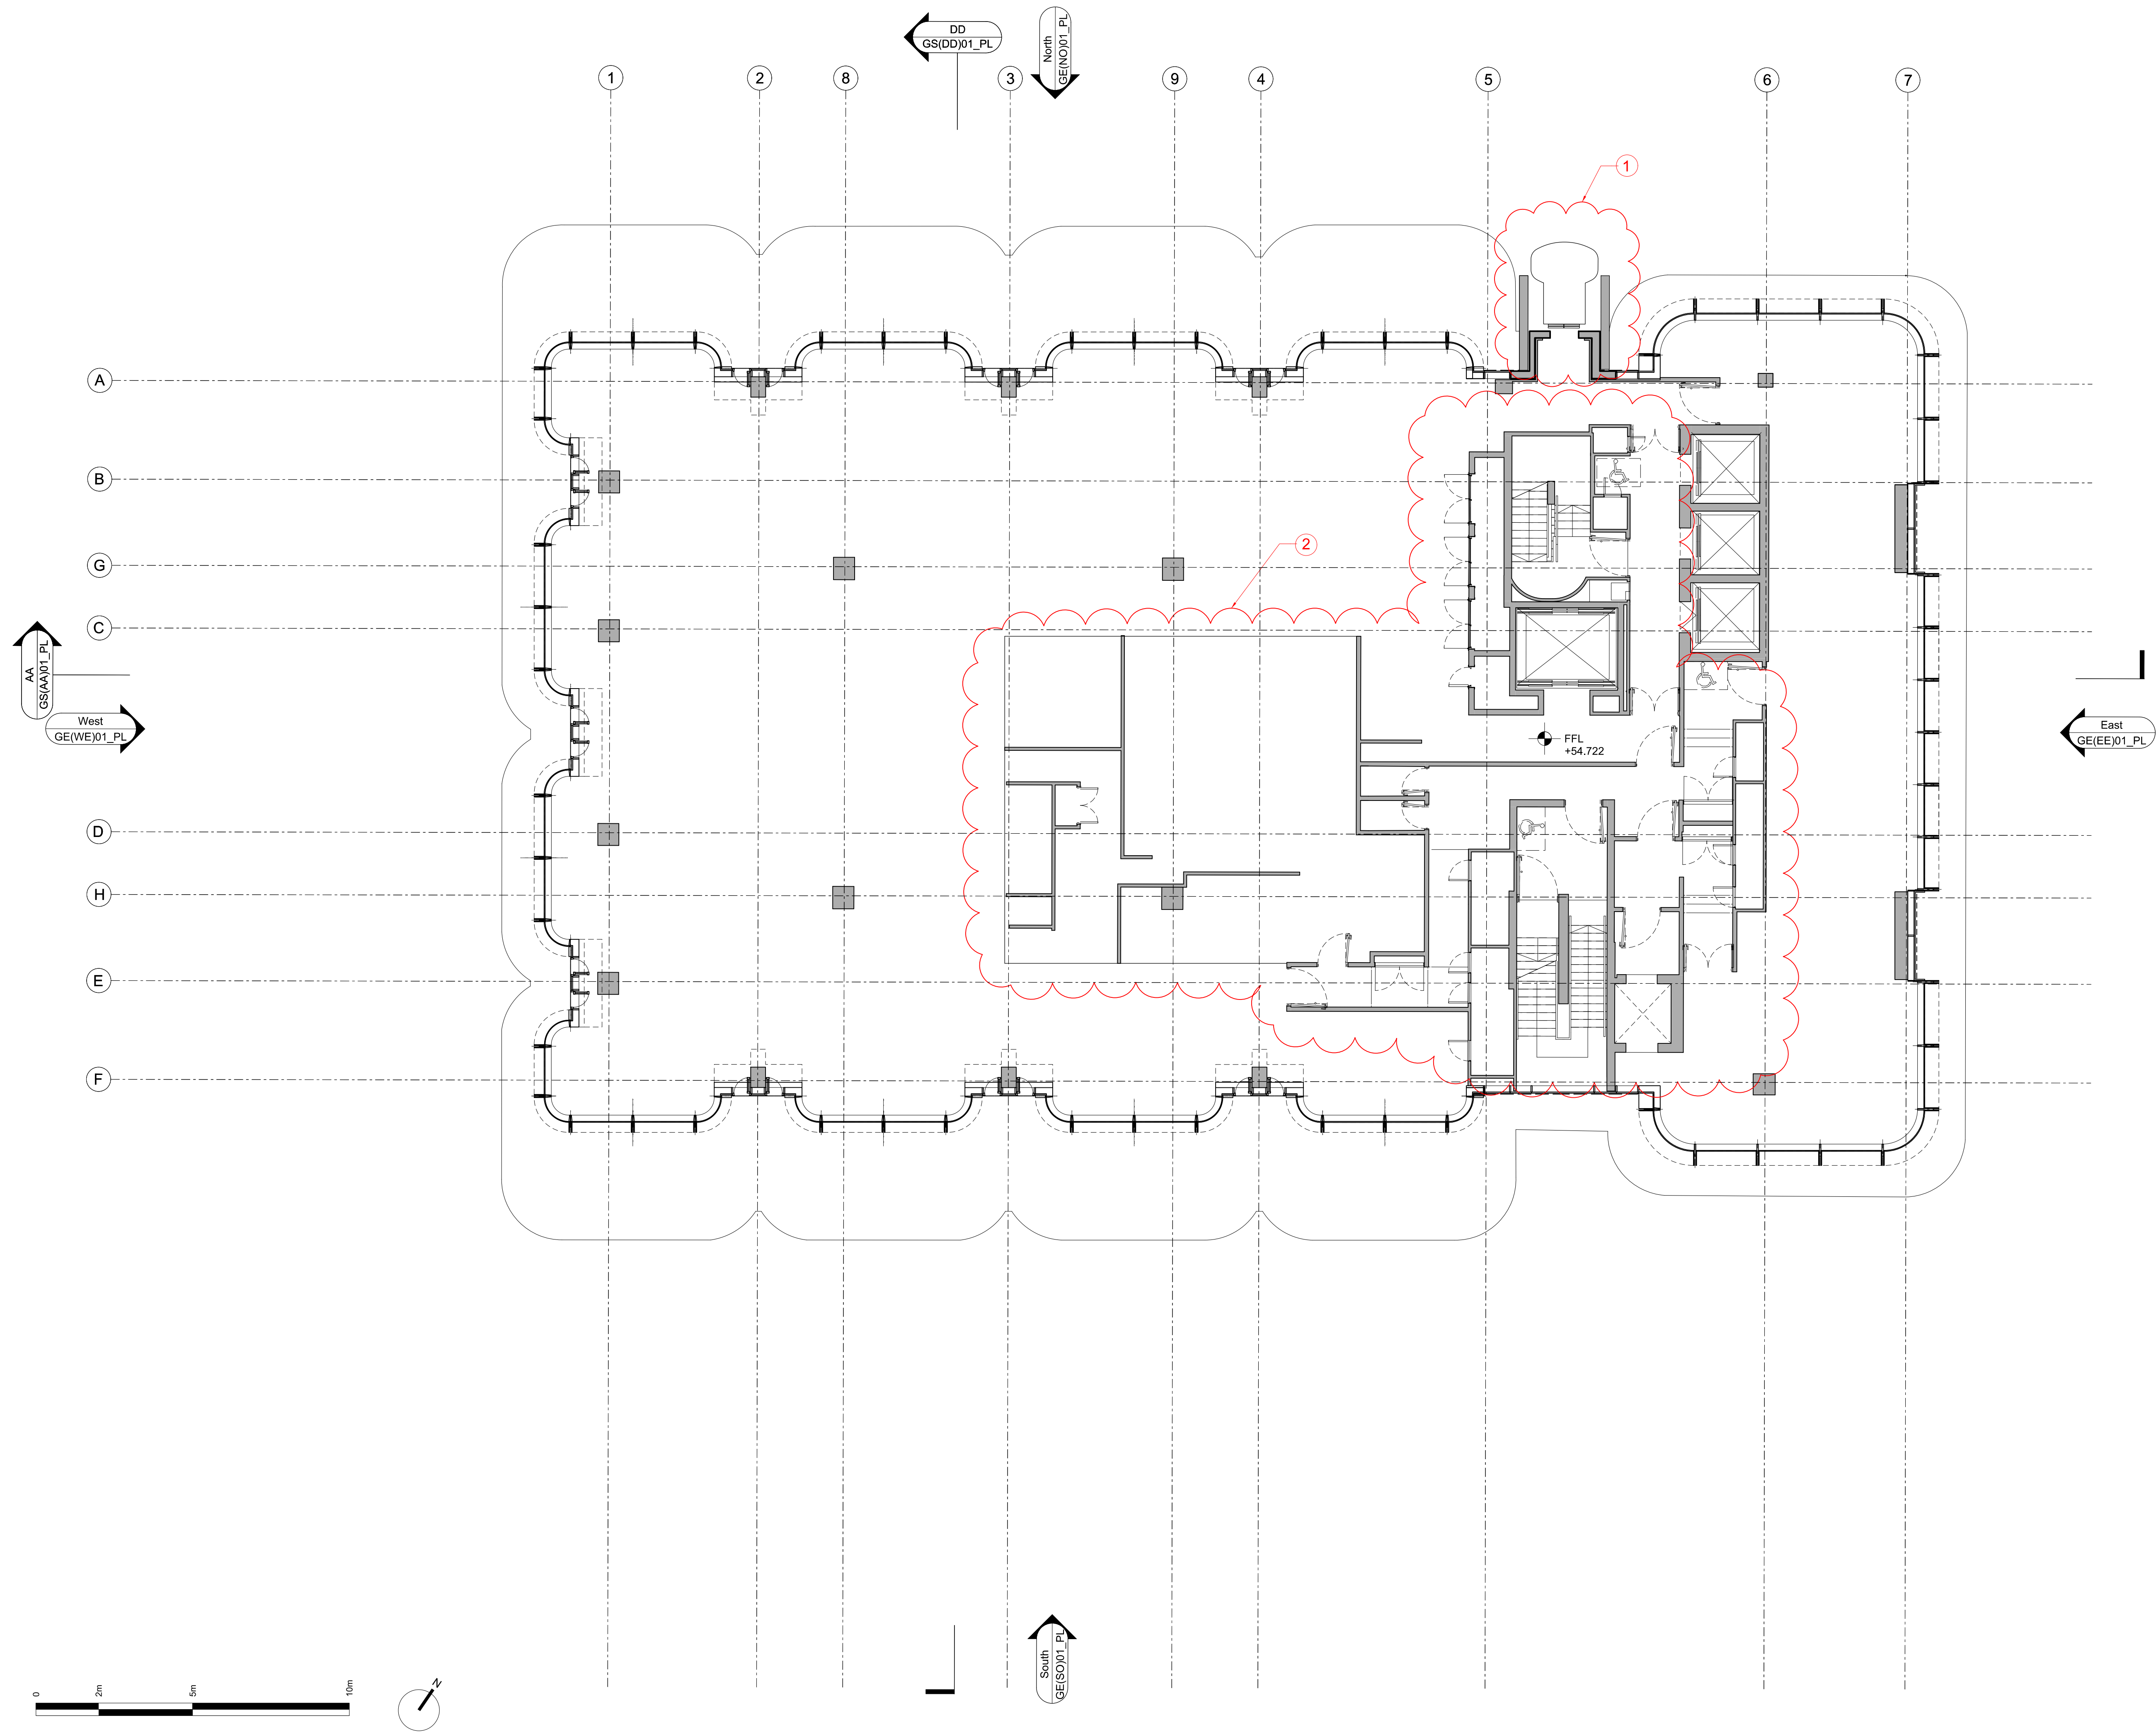

CDM:

Notes:

 Disabled Refuge

Design developments
10th Floor:

1. External lift:
revised lift shape
within the parameters
of the approved lift pit
2. Layout:
internal layout
development
to address the hotel's
requirements

Revision history:

P01	22/01/16	Issued for Planning
P02	21/03/17	Issued for Planning
Project: Camden Town Hall		
Drawing title: Proposed Tenth Floor Plan		


1996_X_GA(10)02_PL Rev. P02

Scale: 1:100@A1

1 Oliver's Yard
55-71 City Road
London EC1Y 1HQ

0207 833 8533
orms@orms.co.uk
orms.co.uk

Do not scale. All dimensions to be confirmed on site.
Information contained in this drawing is the sole
copyright of Orms designers + architects ltd and is
not to be reproduced without permission.

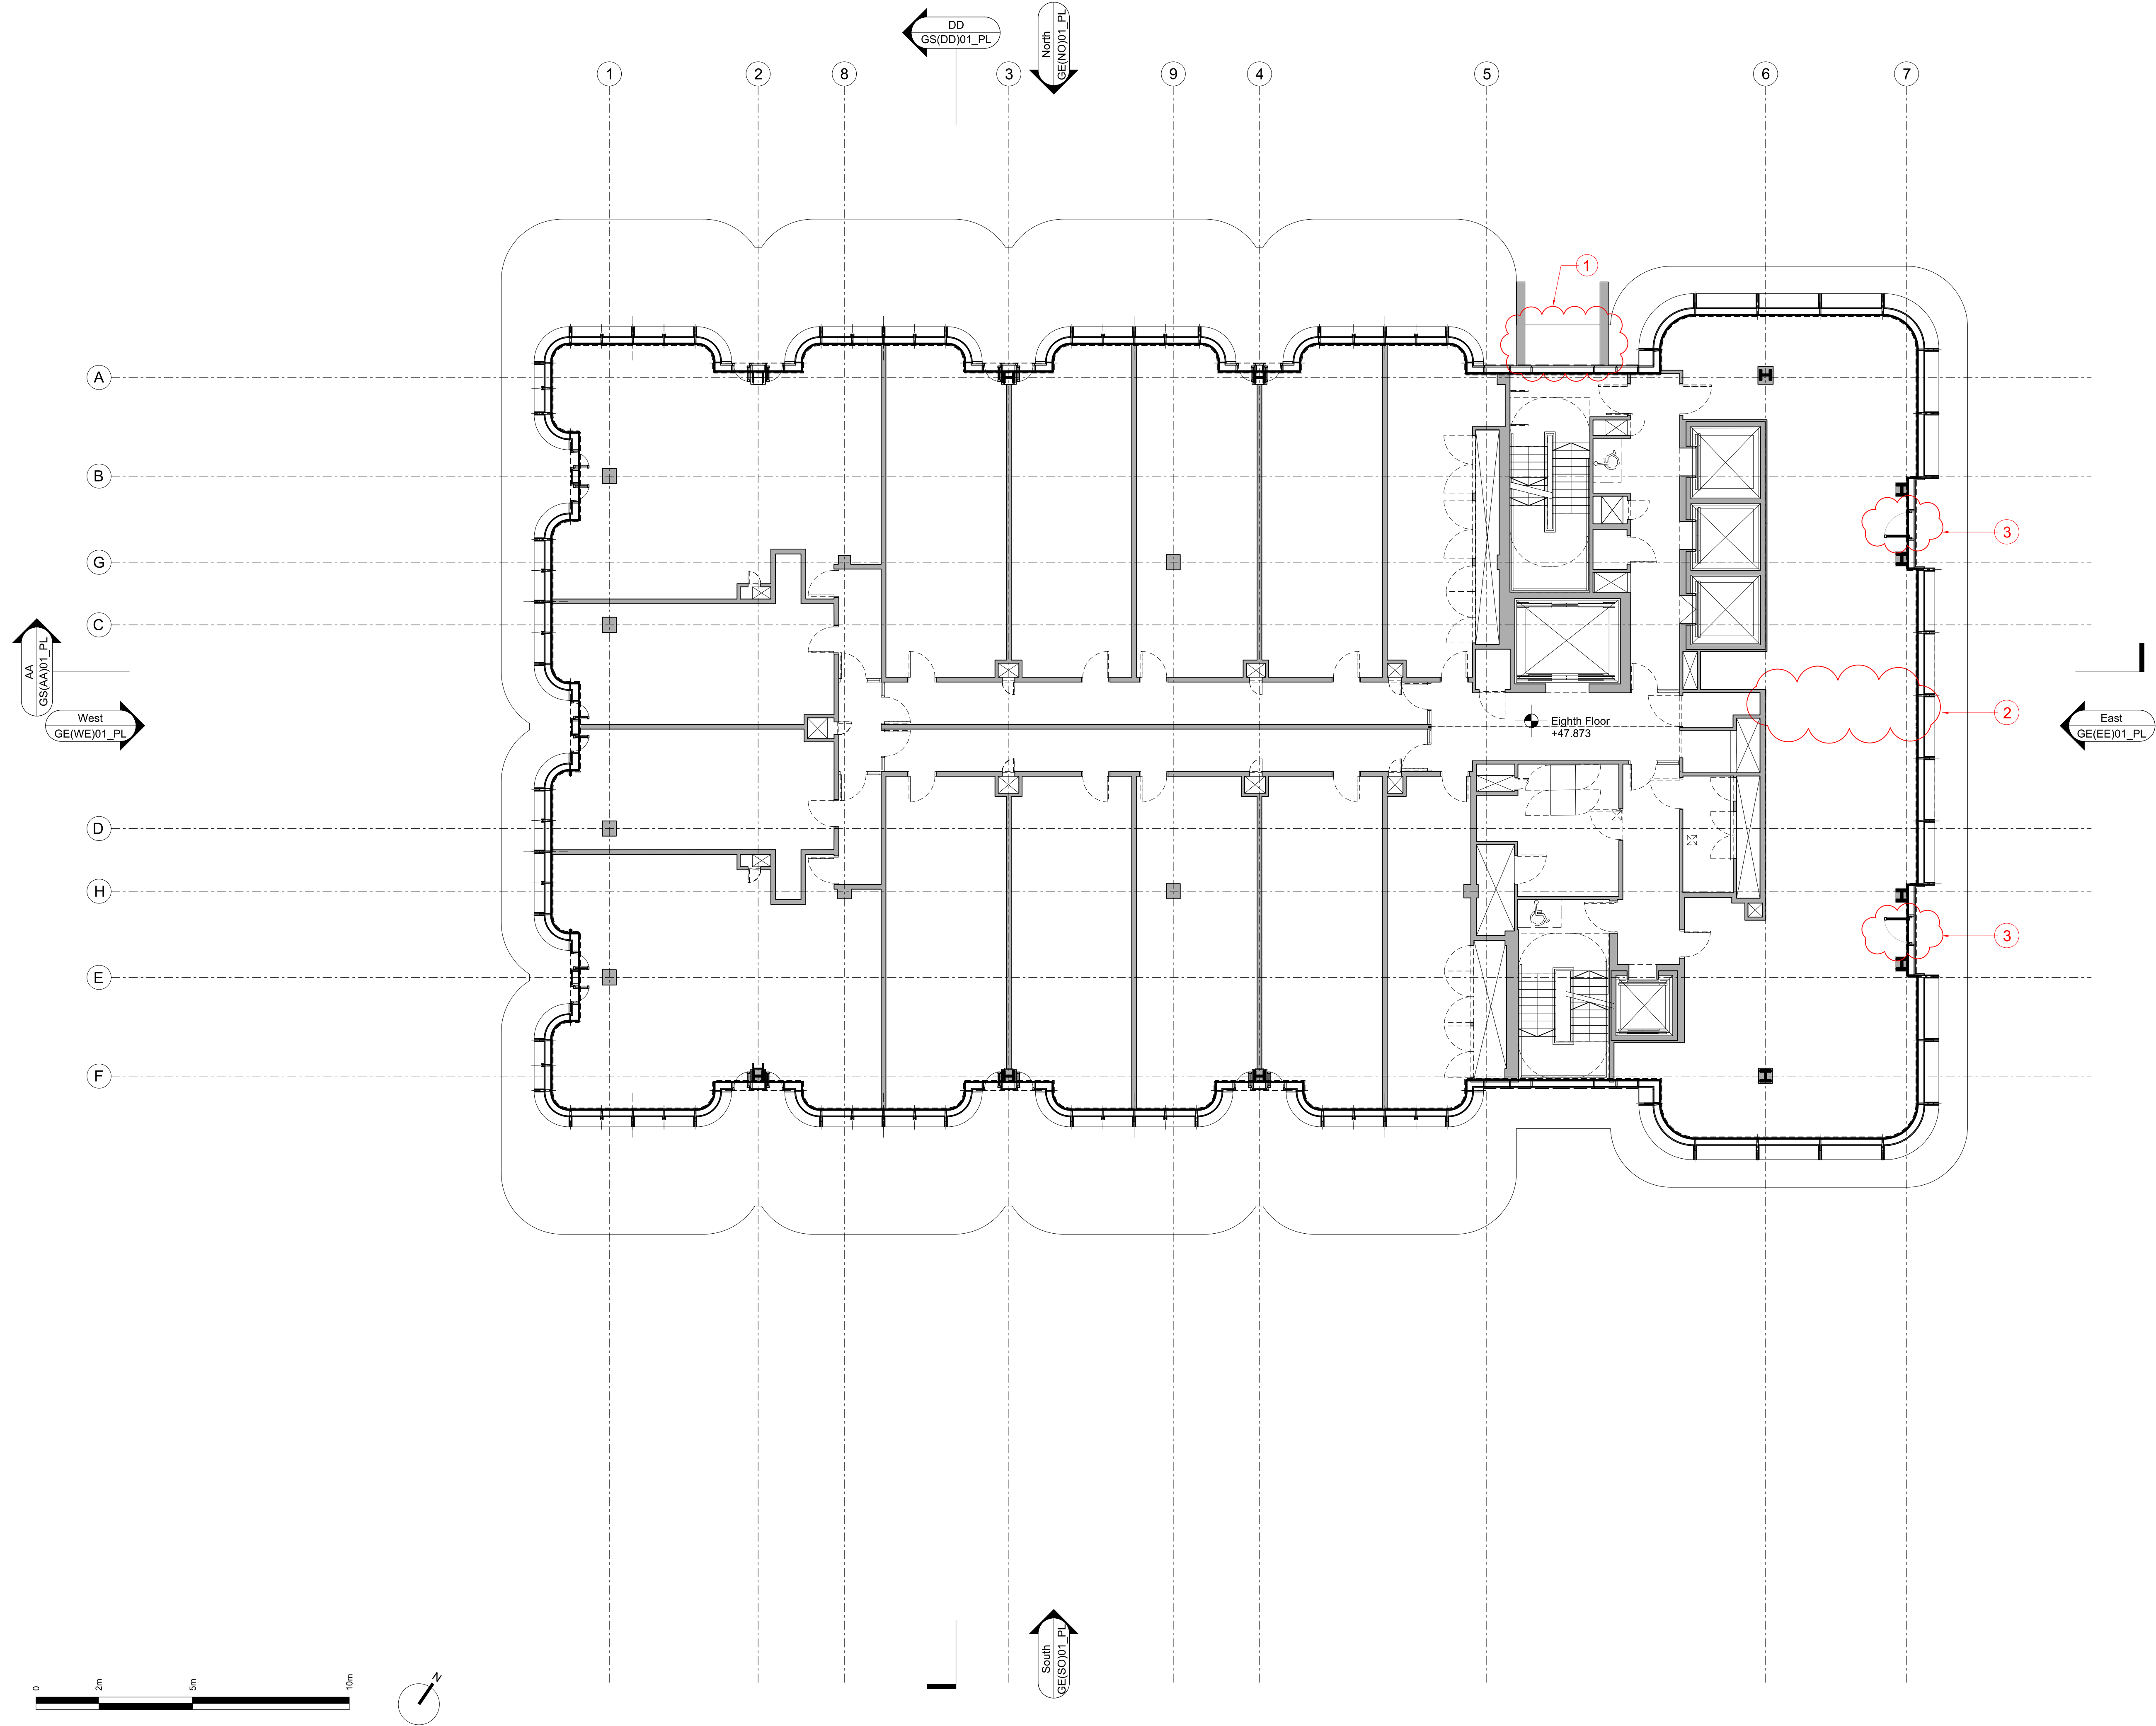

CDM:

Notes:

 Disabled Refuge

**Design developments
9th Floor:**

1. External lift:
extension of external
lift structure cladding
2. Internal layout
omission internal wall
to form one large suite
3. Ventilation opening
new ventilation opening
behind mesh. Not visible
externally

Revision history:

P01	22/01/16	Issued for Planning
P02	21/03/17	Issued for Planning
Project: Camden Town Hall		
Drawing title: Proposed Ninth Floor Plan		


1996_X_GA(09)02_PL Rev. P02

Scale: 1:100@A1

1 Oliver's Yard
55-71 City Road
London EC1Y 1HQ

0207 833 8533
orms@orms.co.uk
orms.co.uk

Do not scale. All dimensions to be confirmed on site.
Information contained in this drawing is the sole
copyright of Orms designers + architects ltd and is
not to be reproduced without permission.

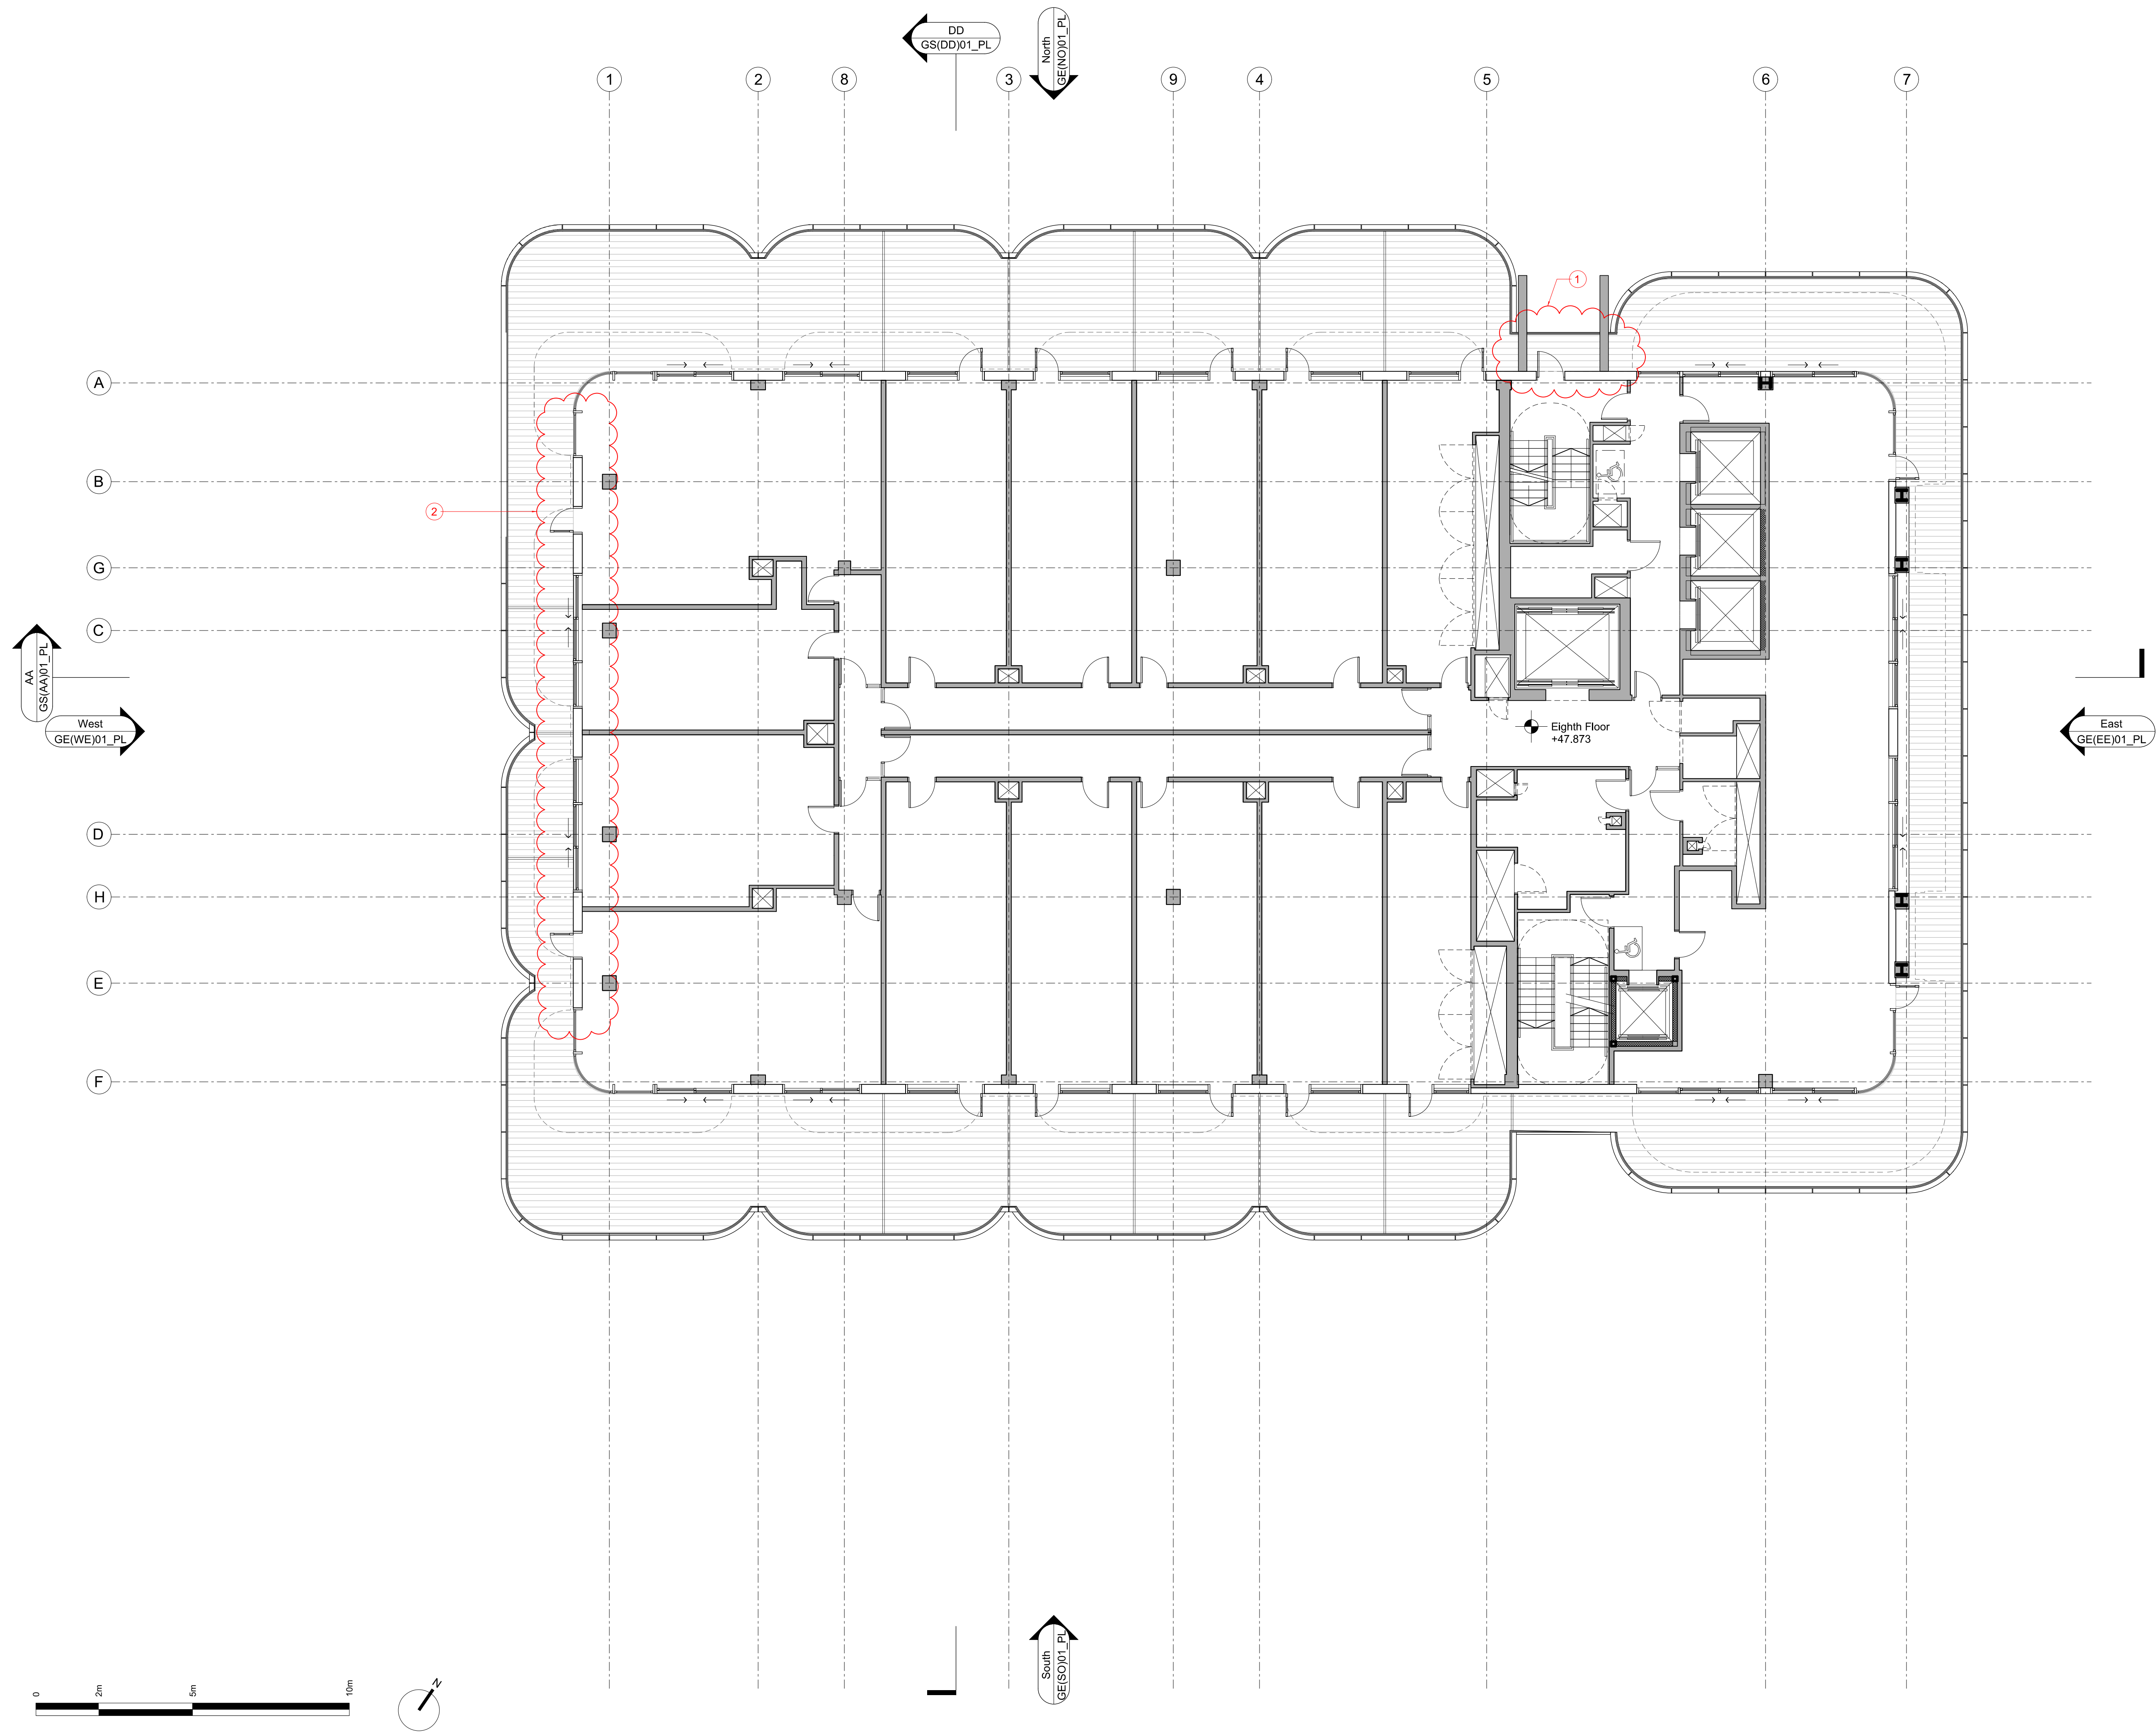

CDM:

Notes:

 Disabled Refuge

**Design developments
8th Floor:**

1. External lift extension of external lift structure cladding to prevent guest access to external lift shaft
2. West facade revised window configuration to match hotel requirements

Revision history:

P01	22/01/16	Issued for Planning
P02	21/03/17	Issued for Planning
Project: Camden Town Hall		
Drawing title: Proposed Eighth Floor Plan		


1996_X_GA(08)02_PL Rev. P02

Scale: 1:100@A1

1 Oliver's Yard
55-71 City Road
London EC1Y 1HQ

0207 833 8533
orms@orms.co.uk
orms.co.uk

Do not scale. All dimensions to be confirmed on site.
Information contained in this drawing is the sole
copyright of Orms designers + architects ltd and is
not to be reproduced without permission.

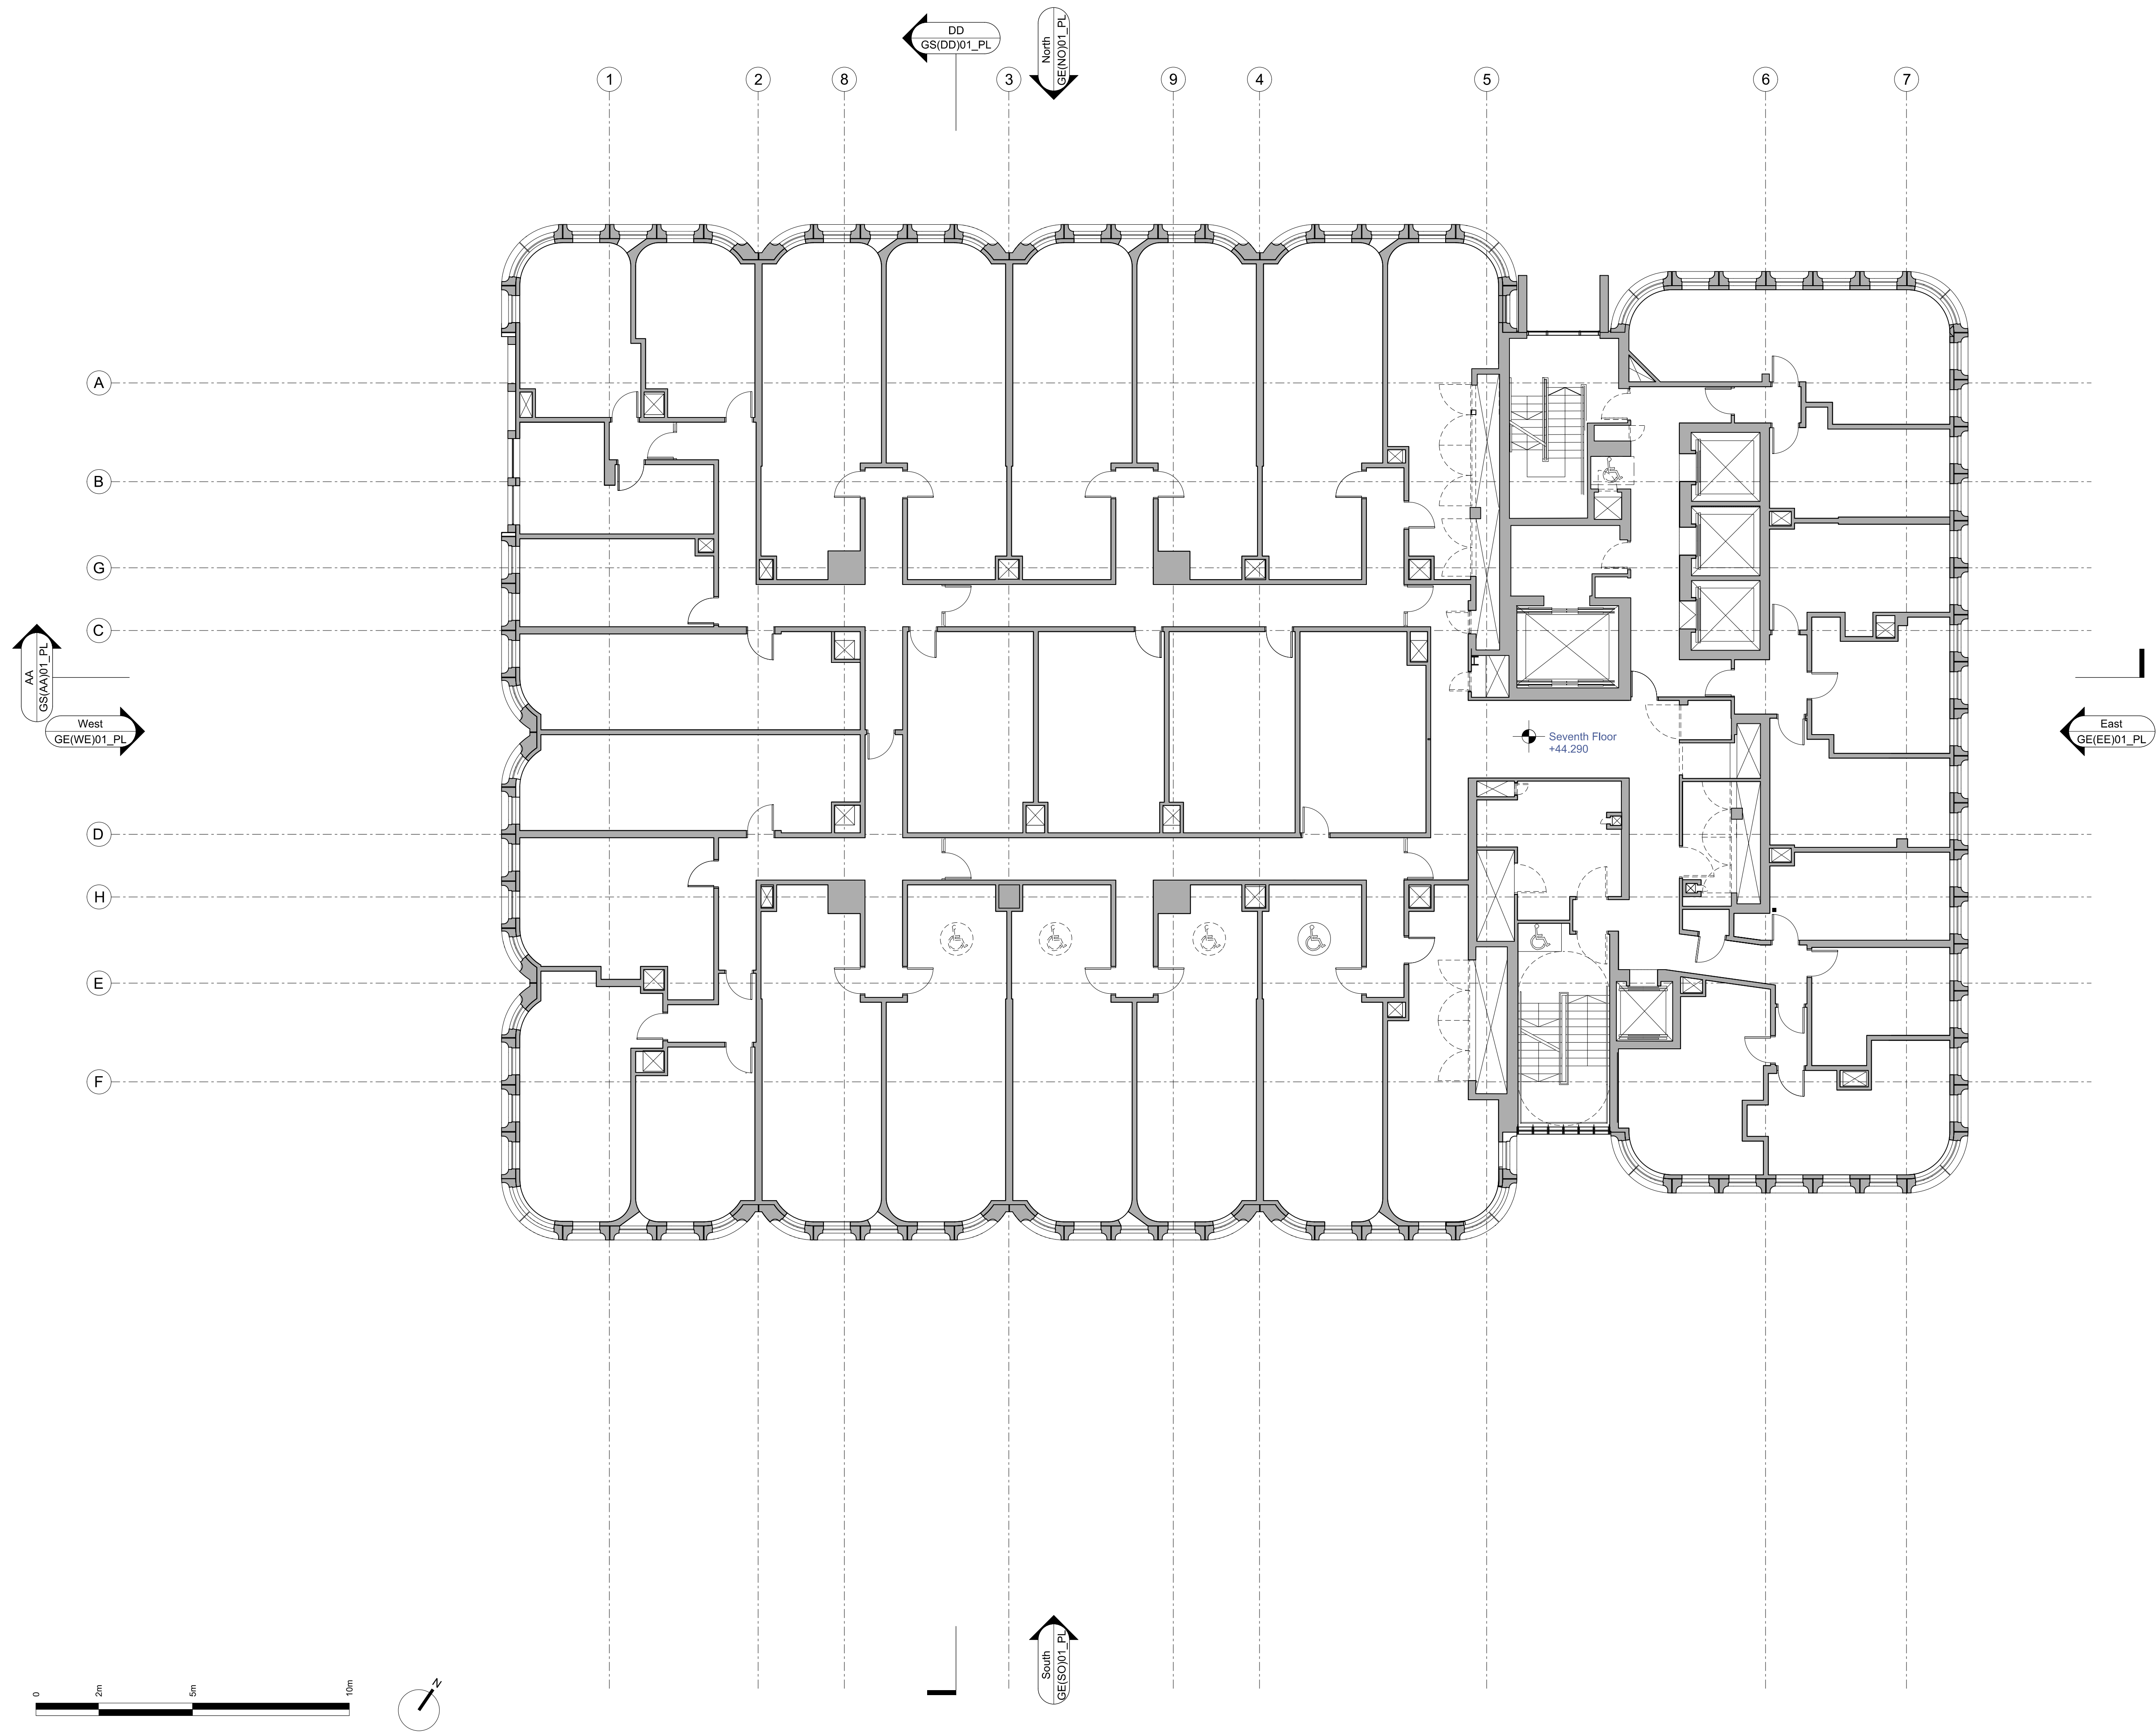

CDM:

Notes:

- Fully Accessible Rooms
- Adaptable Rooms
- Disabled Refuge

Revision history:

P01	22/01/16	Issued for Planning
P02	21/03/17	Issued for Planning
Project:		Camden Town Hall
Drawing title:		Proposed Seventh Floor Plan

1996_X_GA(07)02_PL Rev. P02

Scale: 1:100@A1

1 Oliver's Yard
55-71 City Road
London EC1Y 1HQ

0207 833 8533
orms@orms.co.uk
orms.co.uk

Do not scale. All dimensions to be confirmed on site.
Information contained in this drawing is the sole
copyright of Orms designers + architects ltd and is
not to be reproduced without permission.



1. Garden
Subject to separate drawings.