
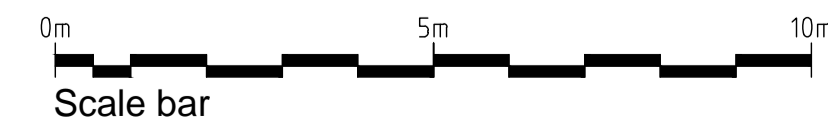


Key - Site Layout

- Root Protection Area
- Existing Tree to Remain.
- Existing Tree to be Removed.
- Proposed Trees
- Mobility Scooter Store - on concrete base (example shows space for 3no.)
- Cycle Store - on concrete base (example shows space for 10no. Sheffield stands)
- 1100 Euro Bin
- Proposed Ground Levels
- Concrete (areas of existing concrete path to remain)
- Paving slabs - To be Marshalls Perfecta Smooth Ground Concrete Paving Slabs or equal, square in Natural colour.
- Indicates area of new powder coated 1800mm high railings to match existing
- Red dotted line indicates site planning boundary as per Archadia Drg. OH233-1-01 revP2
- xxx.xxx E
xxxx.xxx N Coordinate Setting Out

Camden Park Road (A5200)

Camden Mews

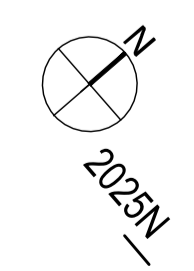

REV	DESCRIPTION	DATE	INIT	CHKD

calfordseaden

Client: Rydon
 Project: Ashton Court, Camden Park Road, Camden
 Title: Site Plan - Mobility Store
 Scale: 1:100@A1 Date: 01.02.17 Drawn By: PMC Checked By: CJA Project No: K160423 Drawing No: A (1)SK007 Revision: ~

St Johns House 1A Knoll Rise Orpington Kent BR6 0JX
 01689 888222 orpington@calfordseaden.co.uk
 calfordseaden LLP is a Limited Liability Partnership Registered in England & Wales number OC115838
 ORPINGTON | LONDON | BIRMINGHAM | SOUTHEND-ON-SEA | WINCHESTER calfordseaden.co.uk

PLANNING