



**ELEVATION -
PROPOSED FRONT ELEVATION**
SCALE: 1:100 @ A3

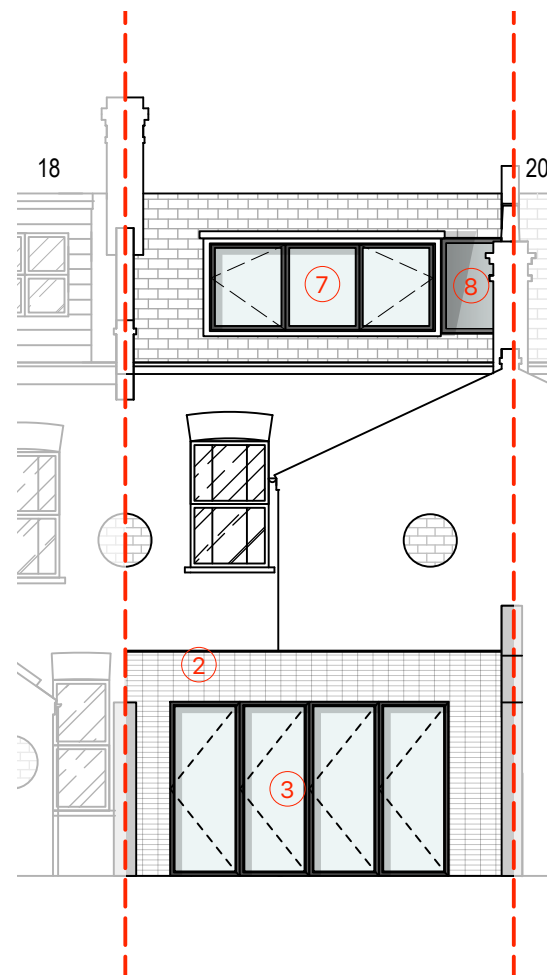

**ELEVATION -
PROPOSED REAR ELEVATION**
SCALE: 1:100 @ A3

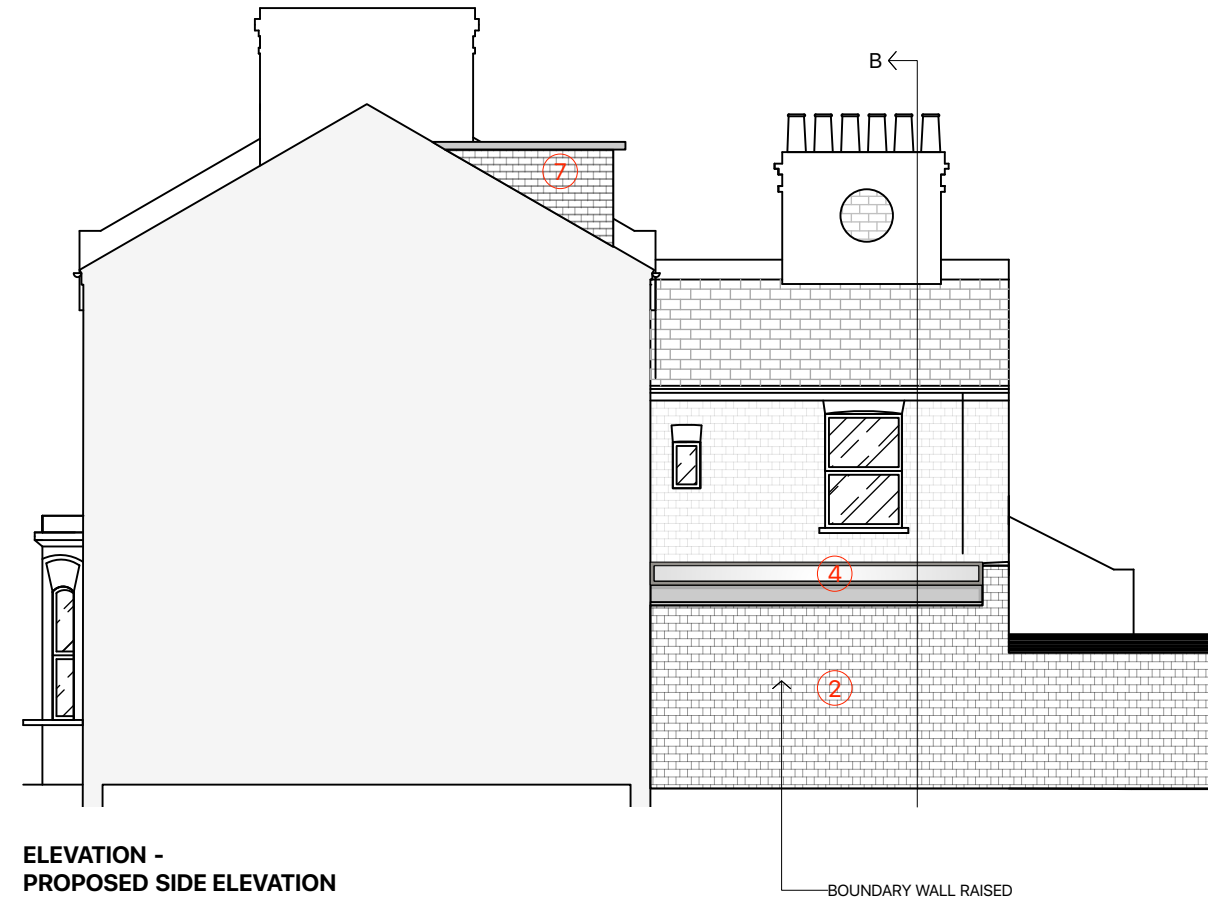

**ELEVATION -
PROPOSED SIDE ELEVATION**
SCALE: 1:100 @ A3



**ELEVATION -
EXISTING SIDE ELEVATION**
SCALE: 1:100 @ A3

NOTE:
EXISTING ELEVATION SHOWN ALONG SIDE PROPOSED FOR COMPARISON

PLANNING NOTES:

- 1 - DEMOLITION OF EXISTING GROUND FLOOR EXTENSION TO ALIGN WITH ORIGINAL/NEIGHBOURING
- 2 - ERECTION OF SIDE RETURN EXTENSION - BOUNDARY WALL HEIGHT ALTERED AS SHOWN
- 3 - INSTALLATION OF SLIMLINE GLAZED DOOR
- 4 - INSTALLATION OF PITCHED ROOFLIGHT OVER SIDE RETURN
- 5 - PORTION OF FLAT ROOF COVERING SIDE RETURN EXTENSION
- 6 - NEW UPPER FLOOR CREATED THROUGH LOFT CONVERSION WITH DORMER AS PER CONSERVATION GUIDELINES
- 7 - NEW FLAT ROOF TO DORMER AS PER CONSERVATION GUIDELINES
- 8 - NEW CONSERVATION STYLE ROOFLIGHTS WITHIN SLOPE OF EXISTING ROOF

| | | |
|---|----------|----------------------------|
| C | 03.04.17 | DORMER & ROOFLIGHT ALTERED |
| B | 02.03.17 | DORMER ALTERATION |
| A | 06.02.17 | PLANNING REVISION |

Project
064_19 Ryland Road

Client
BUFFY BOWLES

Drawing Title
Planning - GA Layouts
PROPOSED GF/1F/2F/Roof Plans

| Scale | Date Created |
|------------|--------------|
| 1:100 @ A3 | 26.10.16 |

Drawing Number
PP_E_00

T R STUDIO
ARCHITECTURE + INTERIORS

T R Studio
2Northdown Street
Kings Cross
London
N1 9BG

+44 2037 718 454
office@trstudio.co.uk
www.trstudio.co.uk