



**SECTION AA -
PROPOSED SECTION**
SCALE: 1:100 @ A3



**SECTION BB -
PROPOSED SECTION**
SCALE: 1:100 @ A3

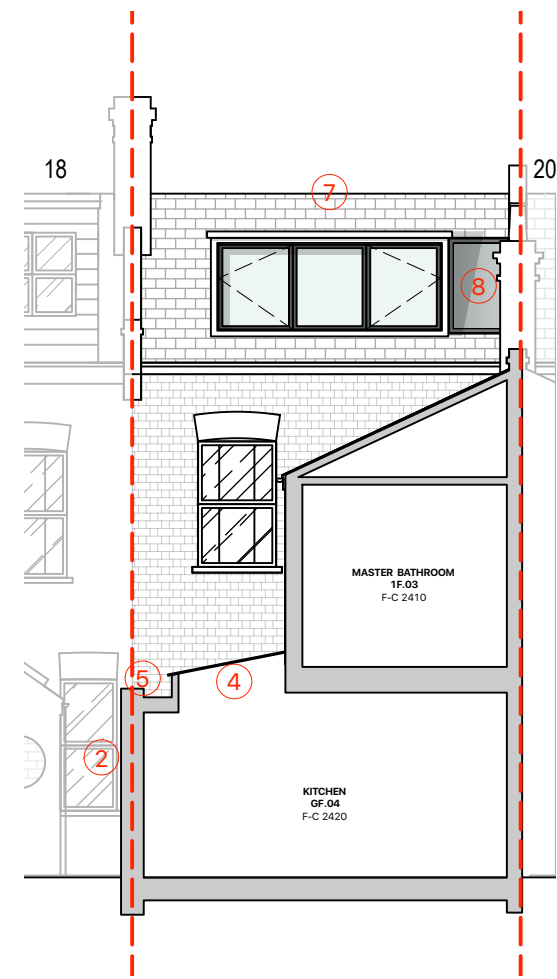


**ELEVATION -
EXISTING REAR ELEVATION**
SCALE: 1:100 @ A3

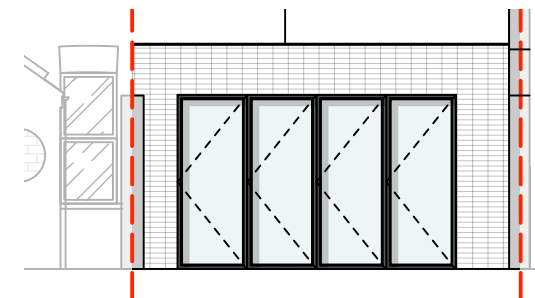

**ELEVATION -
PROPOSED REAR ELEVATION**
SCALE: 1:100 @ A3

NOTE:
EXISTING ELEVATION SHOWN ALONG SIDE PROPOSED FOR COMPARISON

- PLANNING NOTES:**
- 1 - DEMOLITION OF EXISTING GROUND FLOOR EXTENSION TO ALIGN WITH ORIGINAL/NEIGHBOURING
 - 2 - ERECTION OF SIDE RETURN EXTENSION - BOUNDARY WALL HEIGHT ALTERED AS SHOWN
 - 3 - INSTALLATION OF SLIMLINE GLAZED DOOR
 - 4 - INSTALLATION OF PITCHED ROOFLIGHT OVER SIDE RETURN
 - 5 - PORTION OF FLAT ROOF COVERING SIDE RETURN EXTENSION
 - 6 - NEW UPPER FLOOR CREATED THROUGH LOFT CONVERSION WITH DORMER AS PER CONSERVATION GUIDELINES
 - 7 - NEW FLAT ROOF TO DORMER AS PER CONSERVATION GUIDELINES
 - 8 - NEW CONSERVATION STYLE ROOFLIGHTS WITHIN SLOPE OF EXISTING ROOF

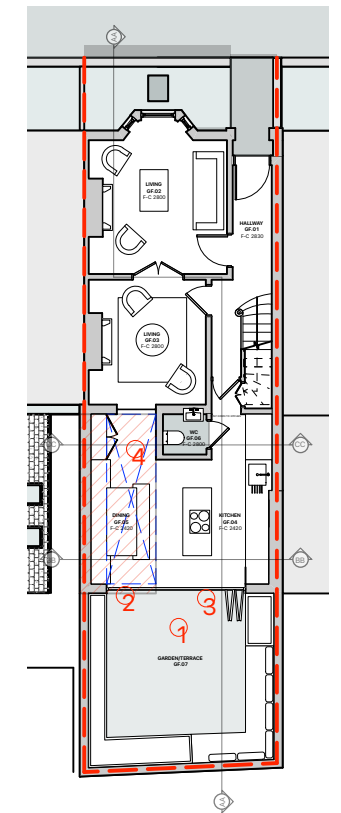

**GA PLAN -
PROPOSED GROUND FLOOR LAYOUT**
SCALE: 1:200 @ A3

C	03.04.17	DORMER & ROOFLIGHT ALTERED
B	02.03.17	DORMER ALTERATION
A	06.02.17	PLANNING REVISION

Project	064_19 Ryland Road
Client	BUFFY BOWLES
Drawing Title	Planning - GA Layouts PROPOSED SECTION AA / BB / CC

Scale	Date Created
1:100 @ A3	26.10.16

Drawing Number	PP_S_00
----------------	---------

T R STUDIO
ARCHITECTURE + INTERIORS

T R Studio
2Northdown Street
Kings Cross
London
N1 9BG

+44 2037 718 454
office@trstudio.co.uk
www.trstudio.co.uk