




GROUND FLOOR

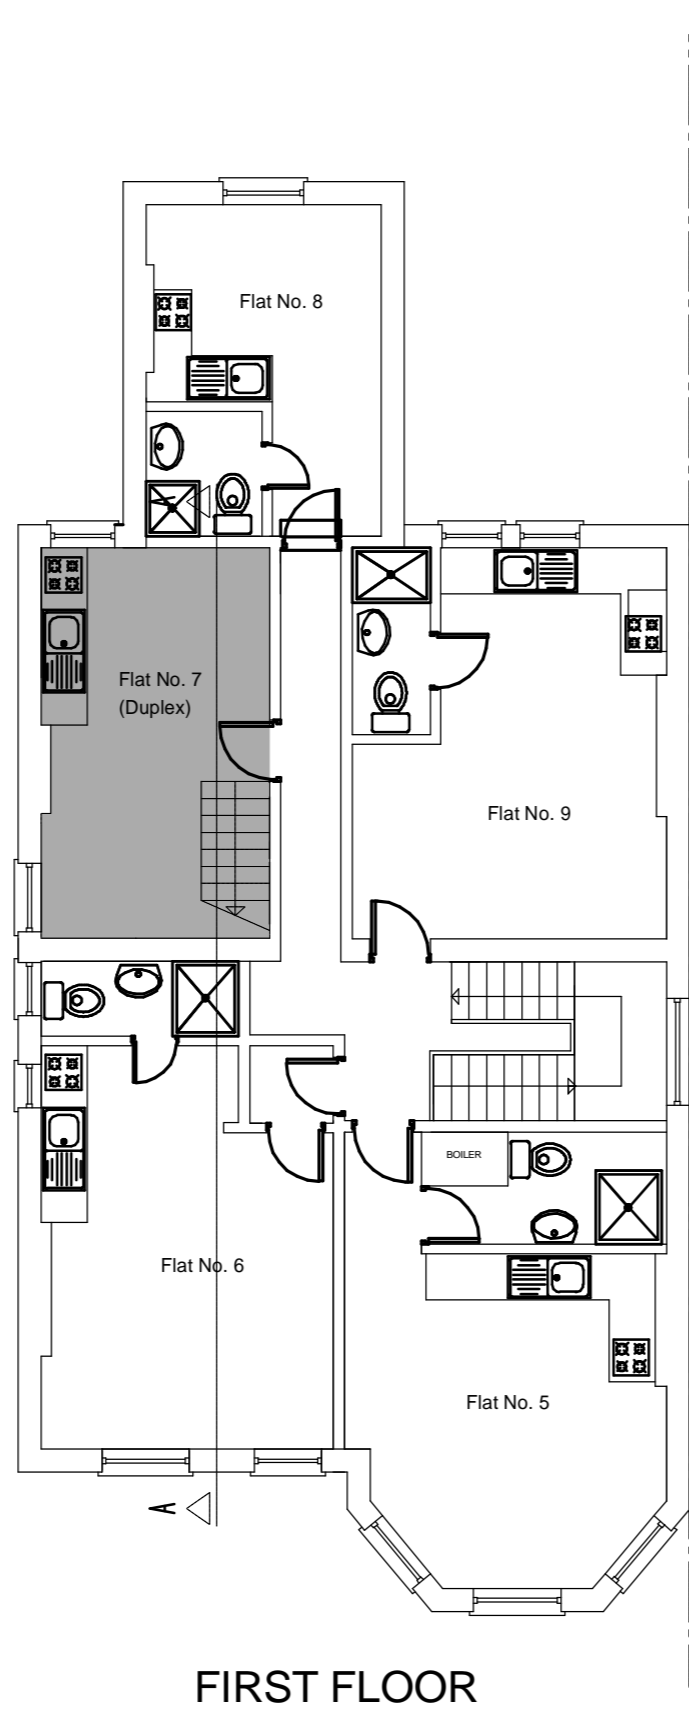

FIRST FLOOR

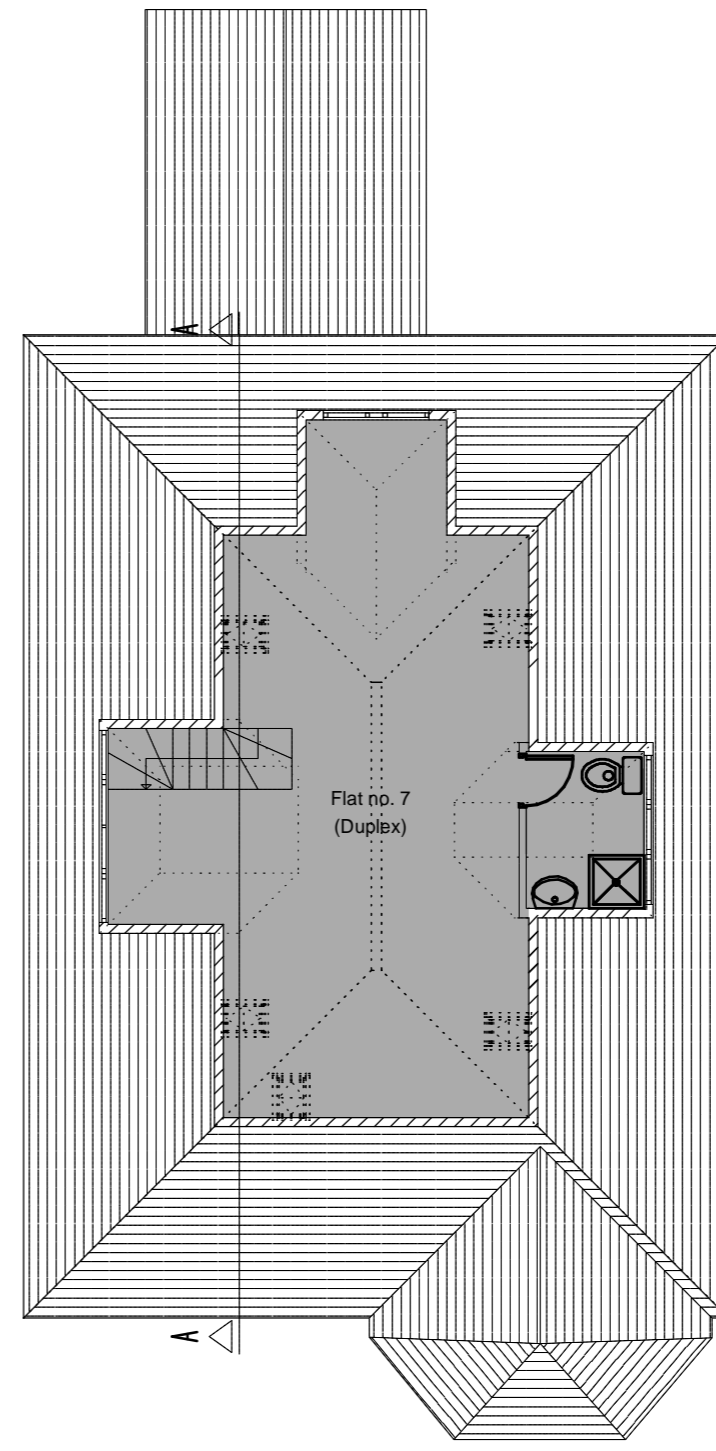

SECOND FLOOR

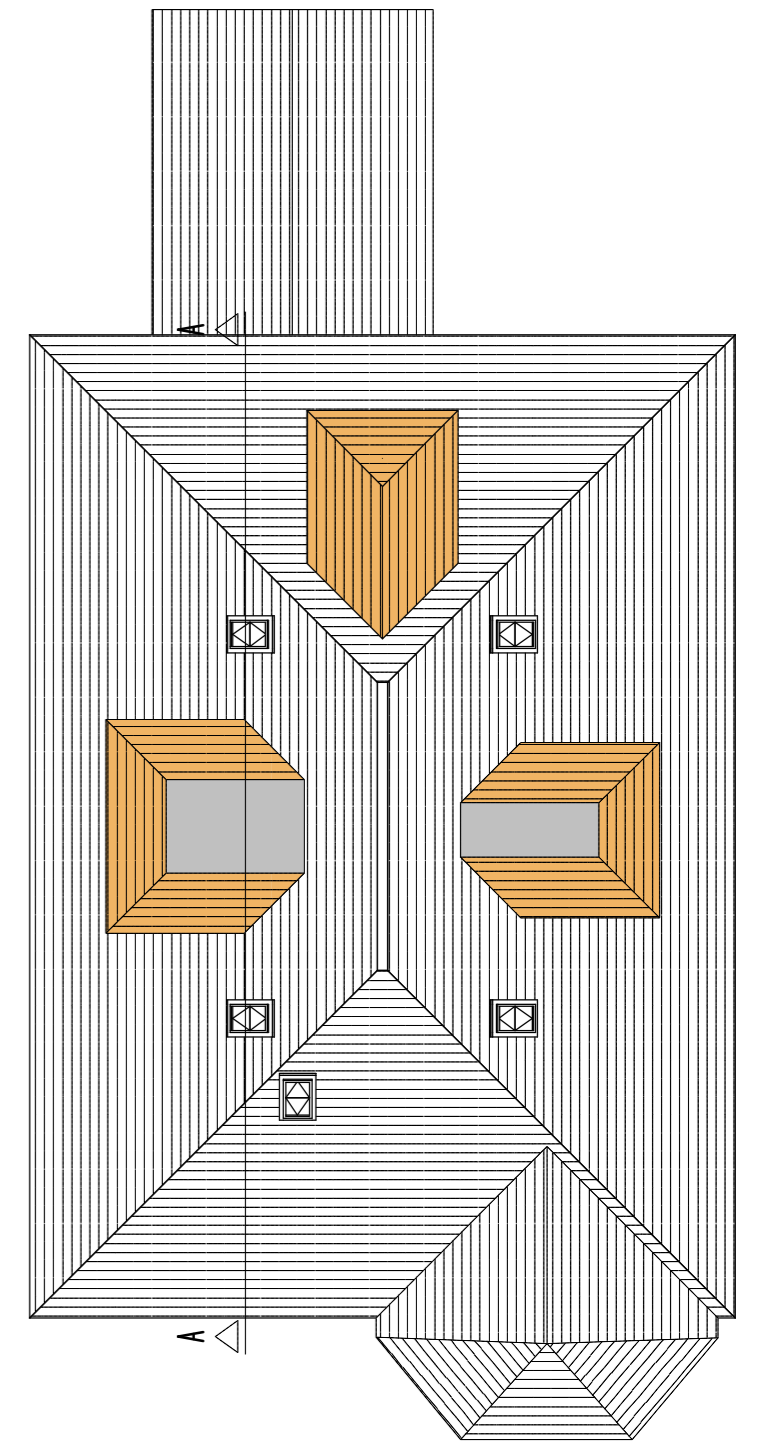



ROOF




FRONT ELEVATION



SIDE ELEVATION

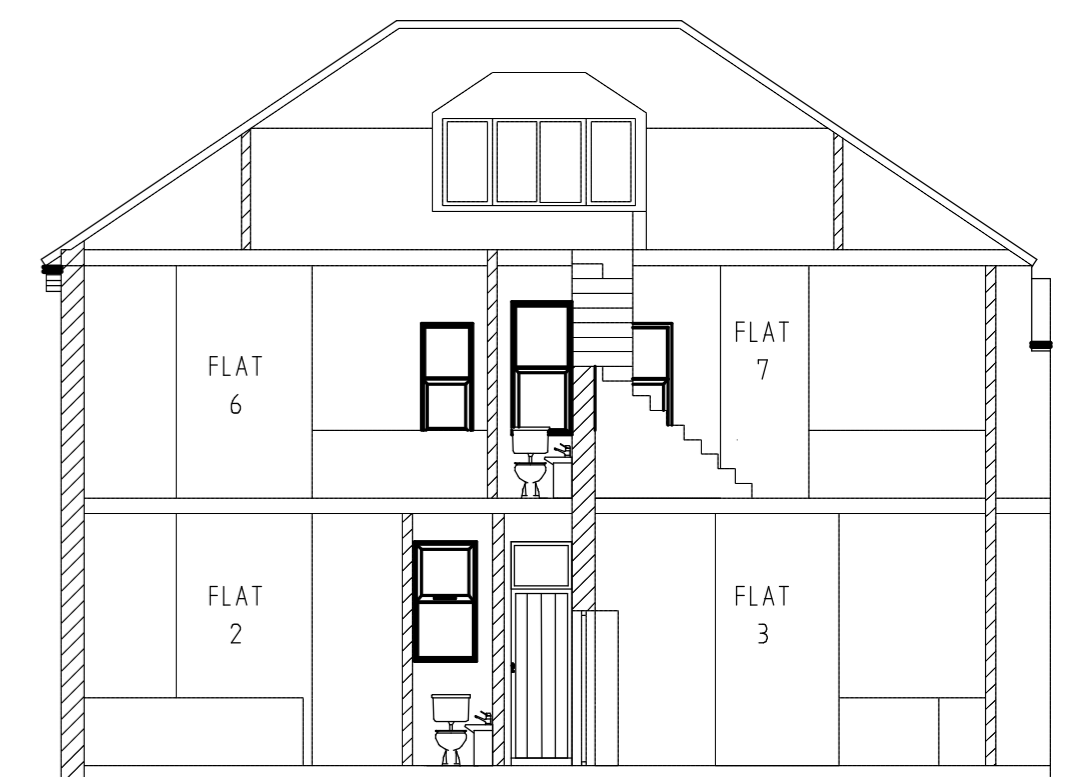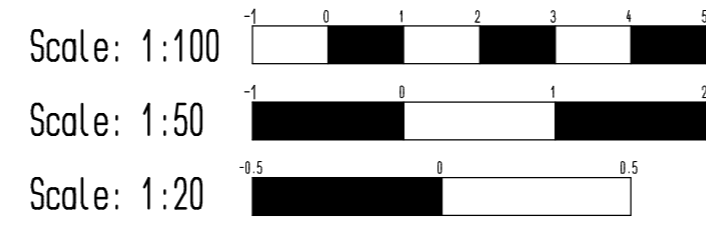

SECTION A-A

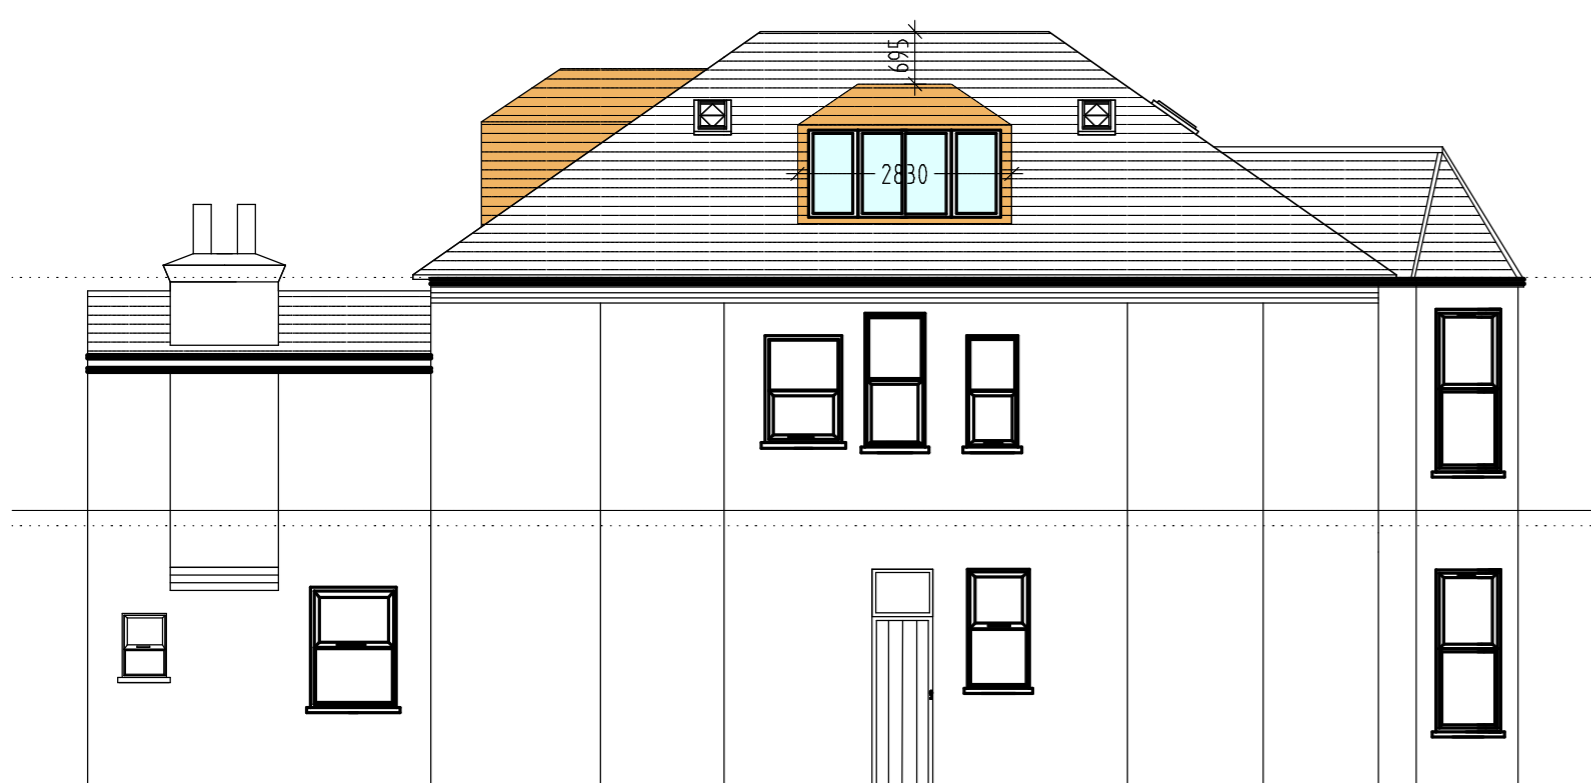

SIDE ELEVATION (LEFT)



REAR ELEVATION

PROJECT:	CONVERSION OF LOFT TO HABITABLE SPACE INVOLVING NEW DORMERS TO SIDE AND REAR CREATING AN EXTENSION TO EXISTING FLAT NO.7	
ADDRESS:	8 MANSTONE ROAD LONDON NW3	
PROPOSED PLANS & ELEVATIONS		
DATE: JAN-2017	SCALE: 1/100	DWG NO: 8/2000
PLANSPEK - 020 8202 1924		

This document was created with Win2PDF available at <http://www.win2pdf.com>.
The unregistered version of Win2PDF is for evaluation or non-commercial use only.
This page will not be added after purchasing Win2PDF.