
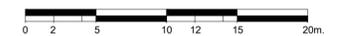


-  Application site boundary
-  Application Site Boundary;  
Area Subject to Restrictive Covenants

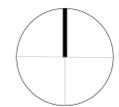

**For Planning**

Rev.	Description.	By	Date
P2	For Planning	HS	19.08.16

Client  
**Castlehaven Row Ltd**


Project  
**Camden Wharf**

Title  
**Site Location Plan**

Project No.	Drawing No.	Rev.
<b>1524</b>	<b>10.101</b>	<b>P2</b>

Scale	1:250 @ A1	1:500 @ A3
<b>Drawn</b>	<b>Checked</b>	<b>Date</b>
HS	GV	25.04.16

Do not scale from this drawing. The Contractor is to take and check all dimensions on site before work commences. Discrepancies must be reported to the Architect. Subcontractors must verify all dimensions on site before making a shop drawing or commencing manufacturing. This drawing is copyright. ©

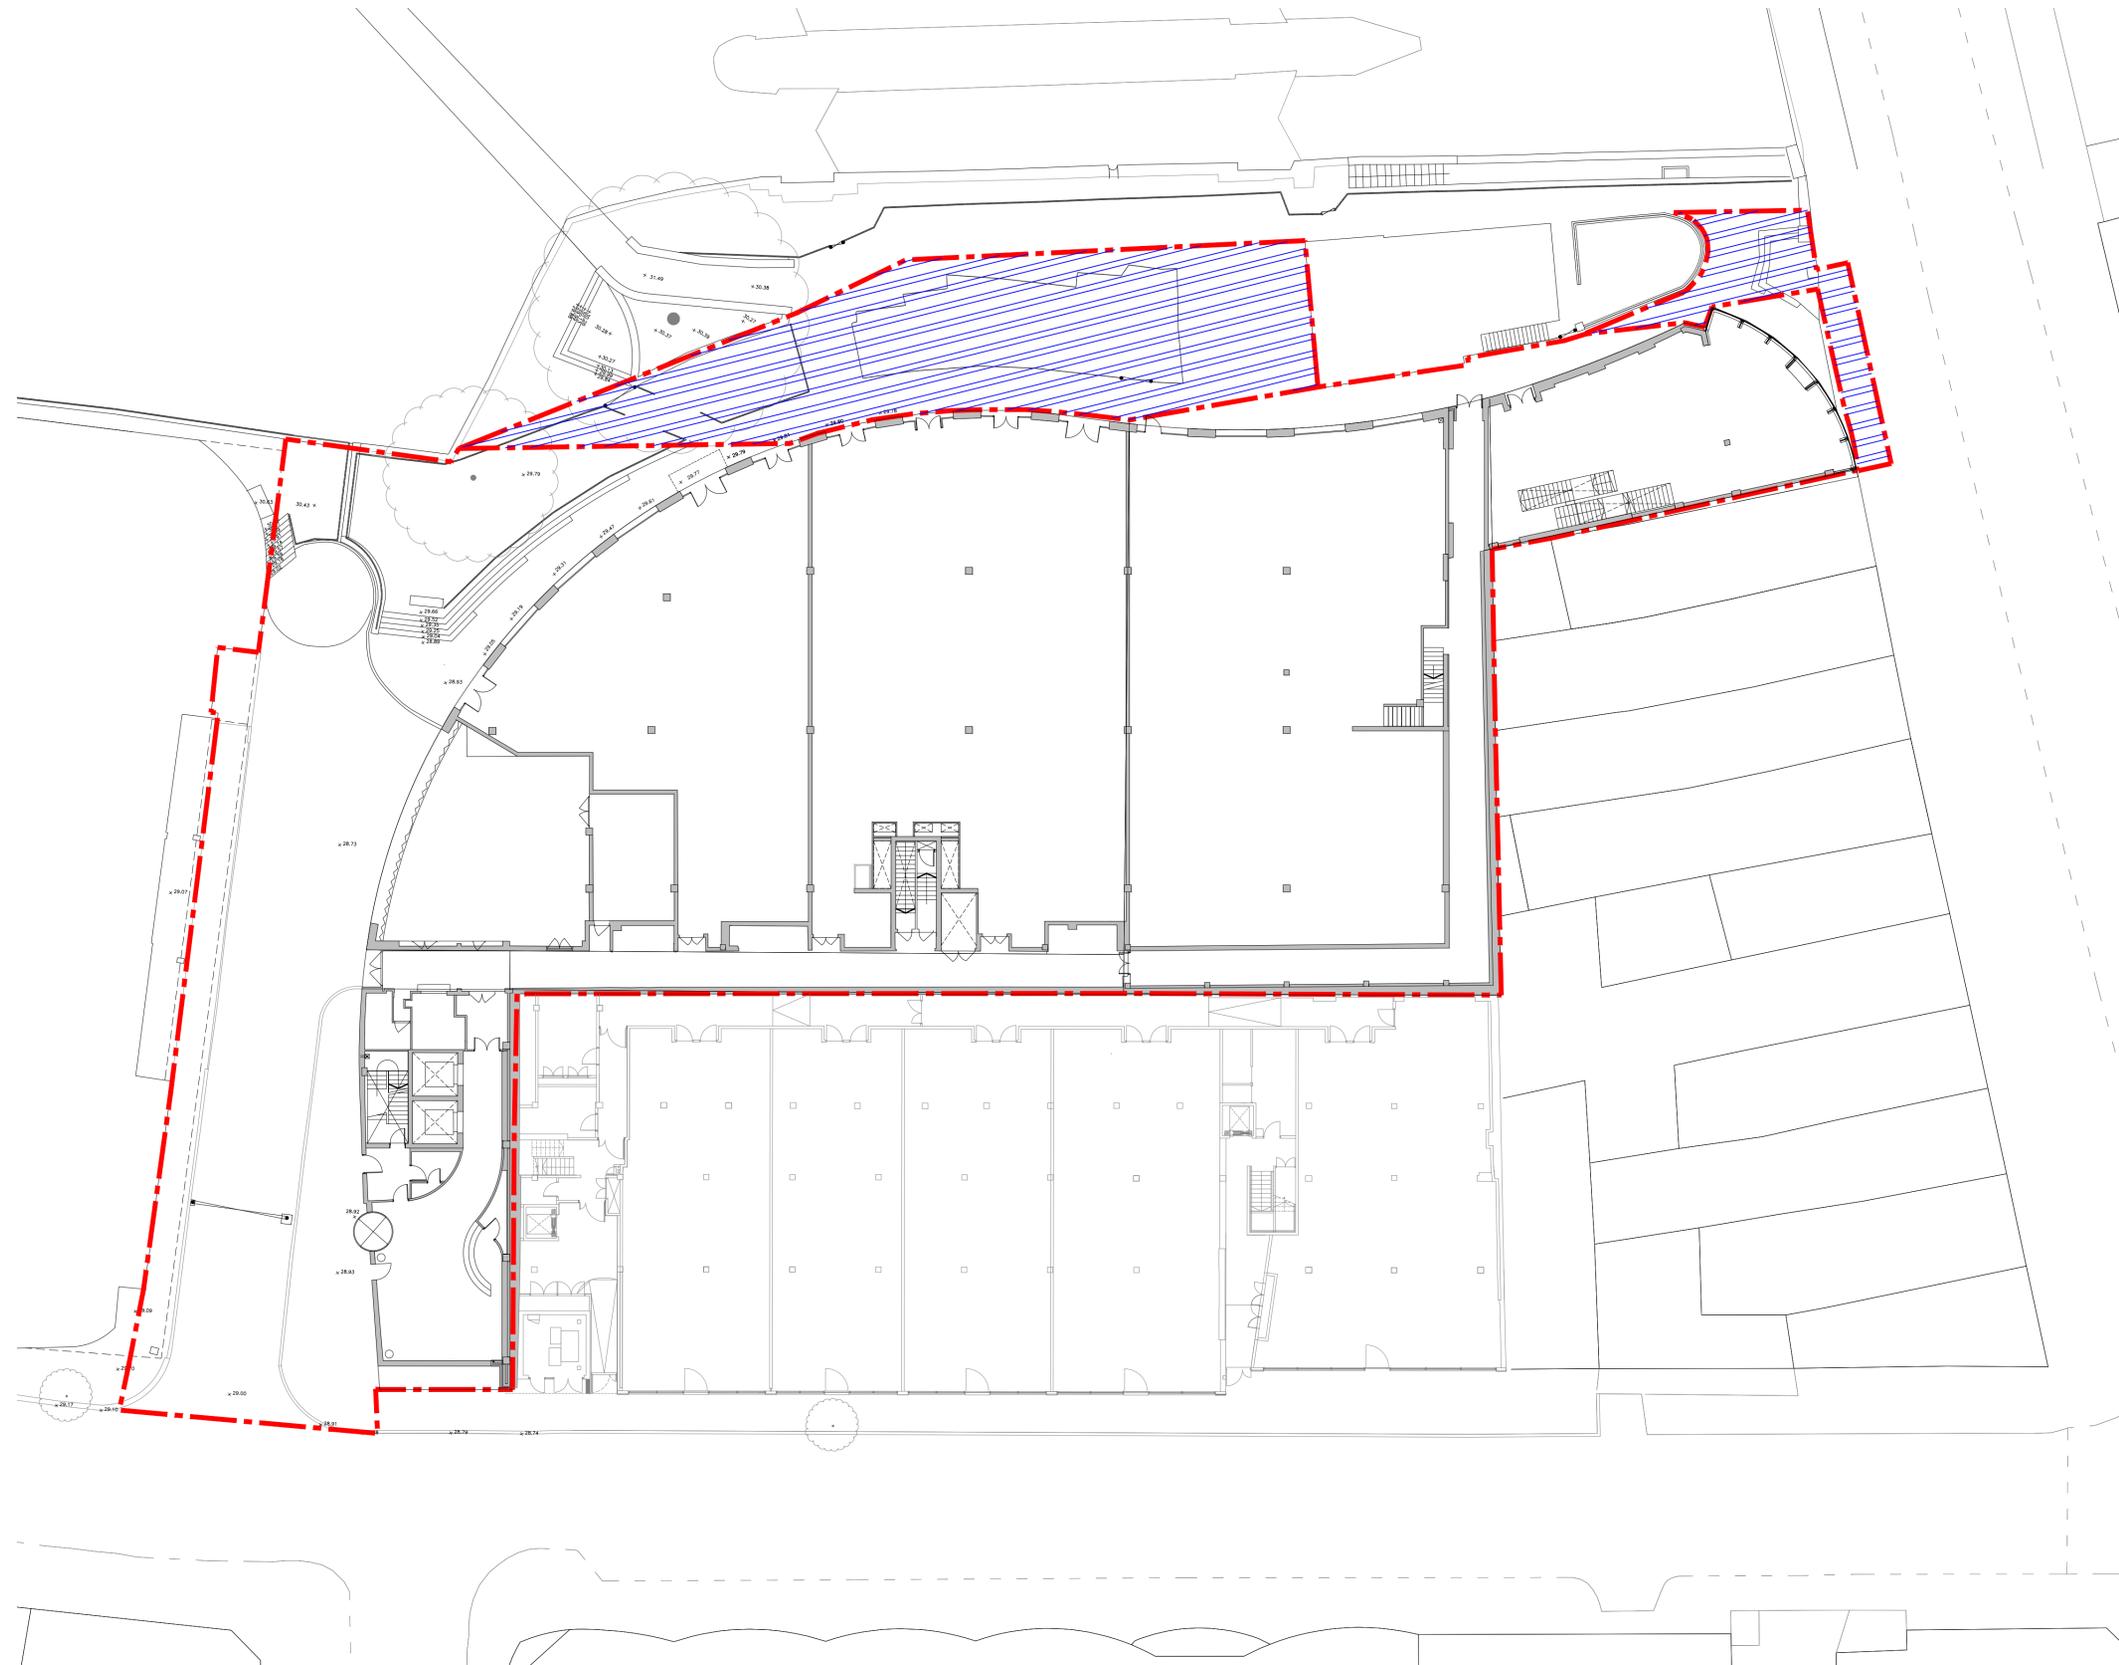

-  Existing wall/column
-  Application Site Boundary
-  Application Site Boundary; Area Subject to Restrictive Covenants
-  Existing Tree



### For Planning

Rev.	Description	By	Date
P2	For Planning	HS	19.08.16

Client  
**Castlehaven Row Ltd**

Project  
**Camden Wharf**

Title  
**Existing Site Plan**

Project No.	Drawing No.	Rev.
<b>1524</b>	<b>10.102</b>	<b>P2</b>
Scale	1:200 @ A1	1:400 @ A3
Drawn	Checked	Date
HS	GV	21.04.16

Do not scale from this drawing. The Contractor is to take and check all dimensions on site before work commences. Discrepancies must be reported to the Architect. Subcontractors must verify all dimensions on site before making a shop drawing or commencing manufacturing. This drawing is copyright. ©

# BARR GAZETAS

RIBA STAGE 2

Existing wall/column

Notes:

1. Electrical plant room
2. Supply AHU plant room
3. Lift pit
4. A1 existing retail unit
5. Assumed existing pile structure
6. Line of building above

## For Planning

Rev.	Description.	By	Date
P2	For Planning	HS	19.08.16

Client

**Castlehaven Row Ltd**

Project

**Camden Wharf**


Title

**Existing Basement Floor Plan**

Project No.	Drawing No.	Rev.
<b>1524</b>	<b>10.200</b>	<b>P2</b>
<b>Scale</b>	1:100 @ A1	1:200 @ A3
<b>Drawn</b>	<b>Checked</b>	<b>Date</b>
HS	GV	04.04.16

Do not scale from this drawing. The Contractor is to take and check all dimensions on site before work commences. Discrepancies must be reported to the Architect. Subcontractors must verify all dimensions on site before making a shop drawing or commencing manufacturing. This drawing is copyright. ©



© Copyright Barr Gazetas Ltd.  
Eastgate House, 16-19 Eastcastle Street,  
London W1W 8DA Phone. 020 7636 5581  
www.barrgazetas.com

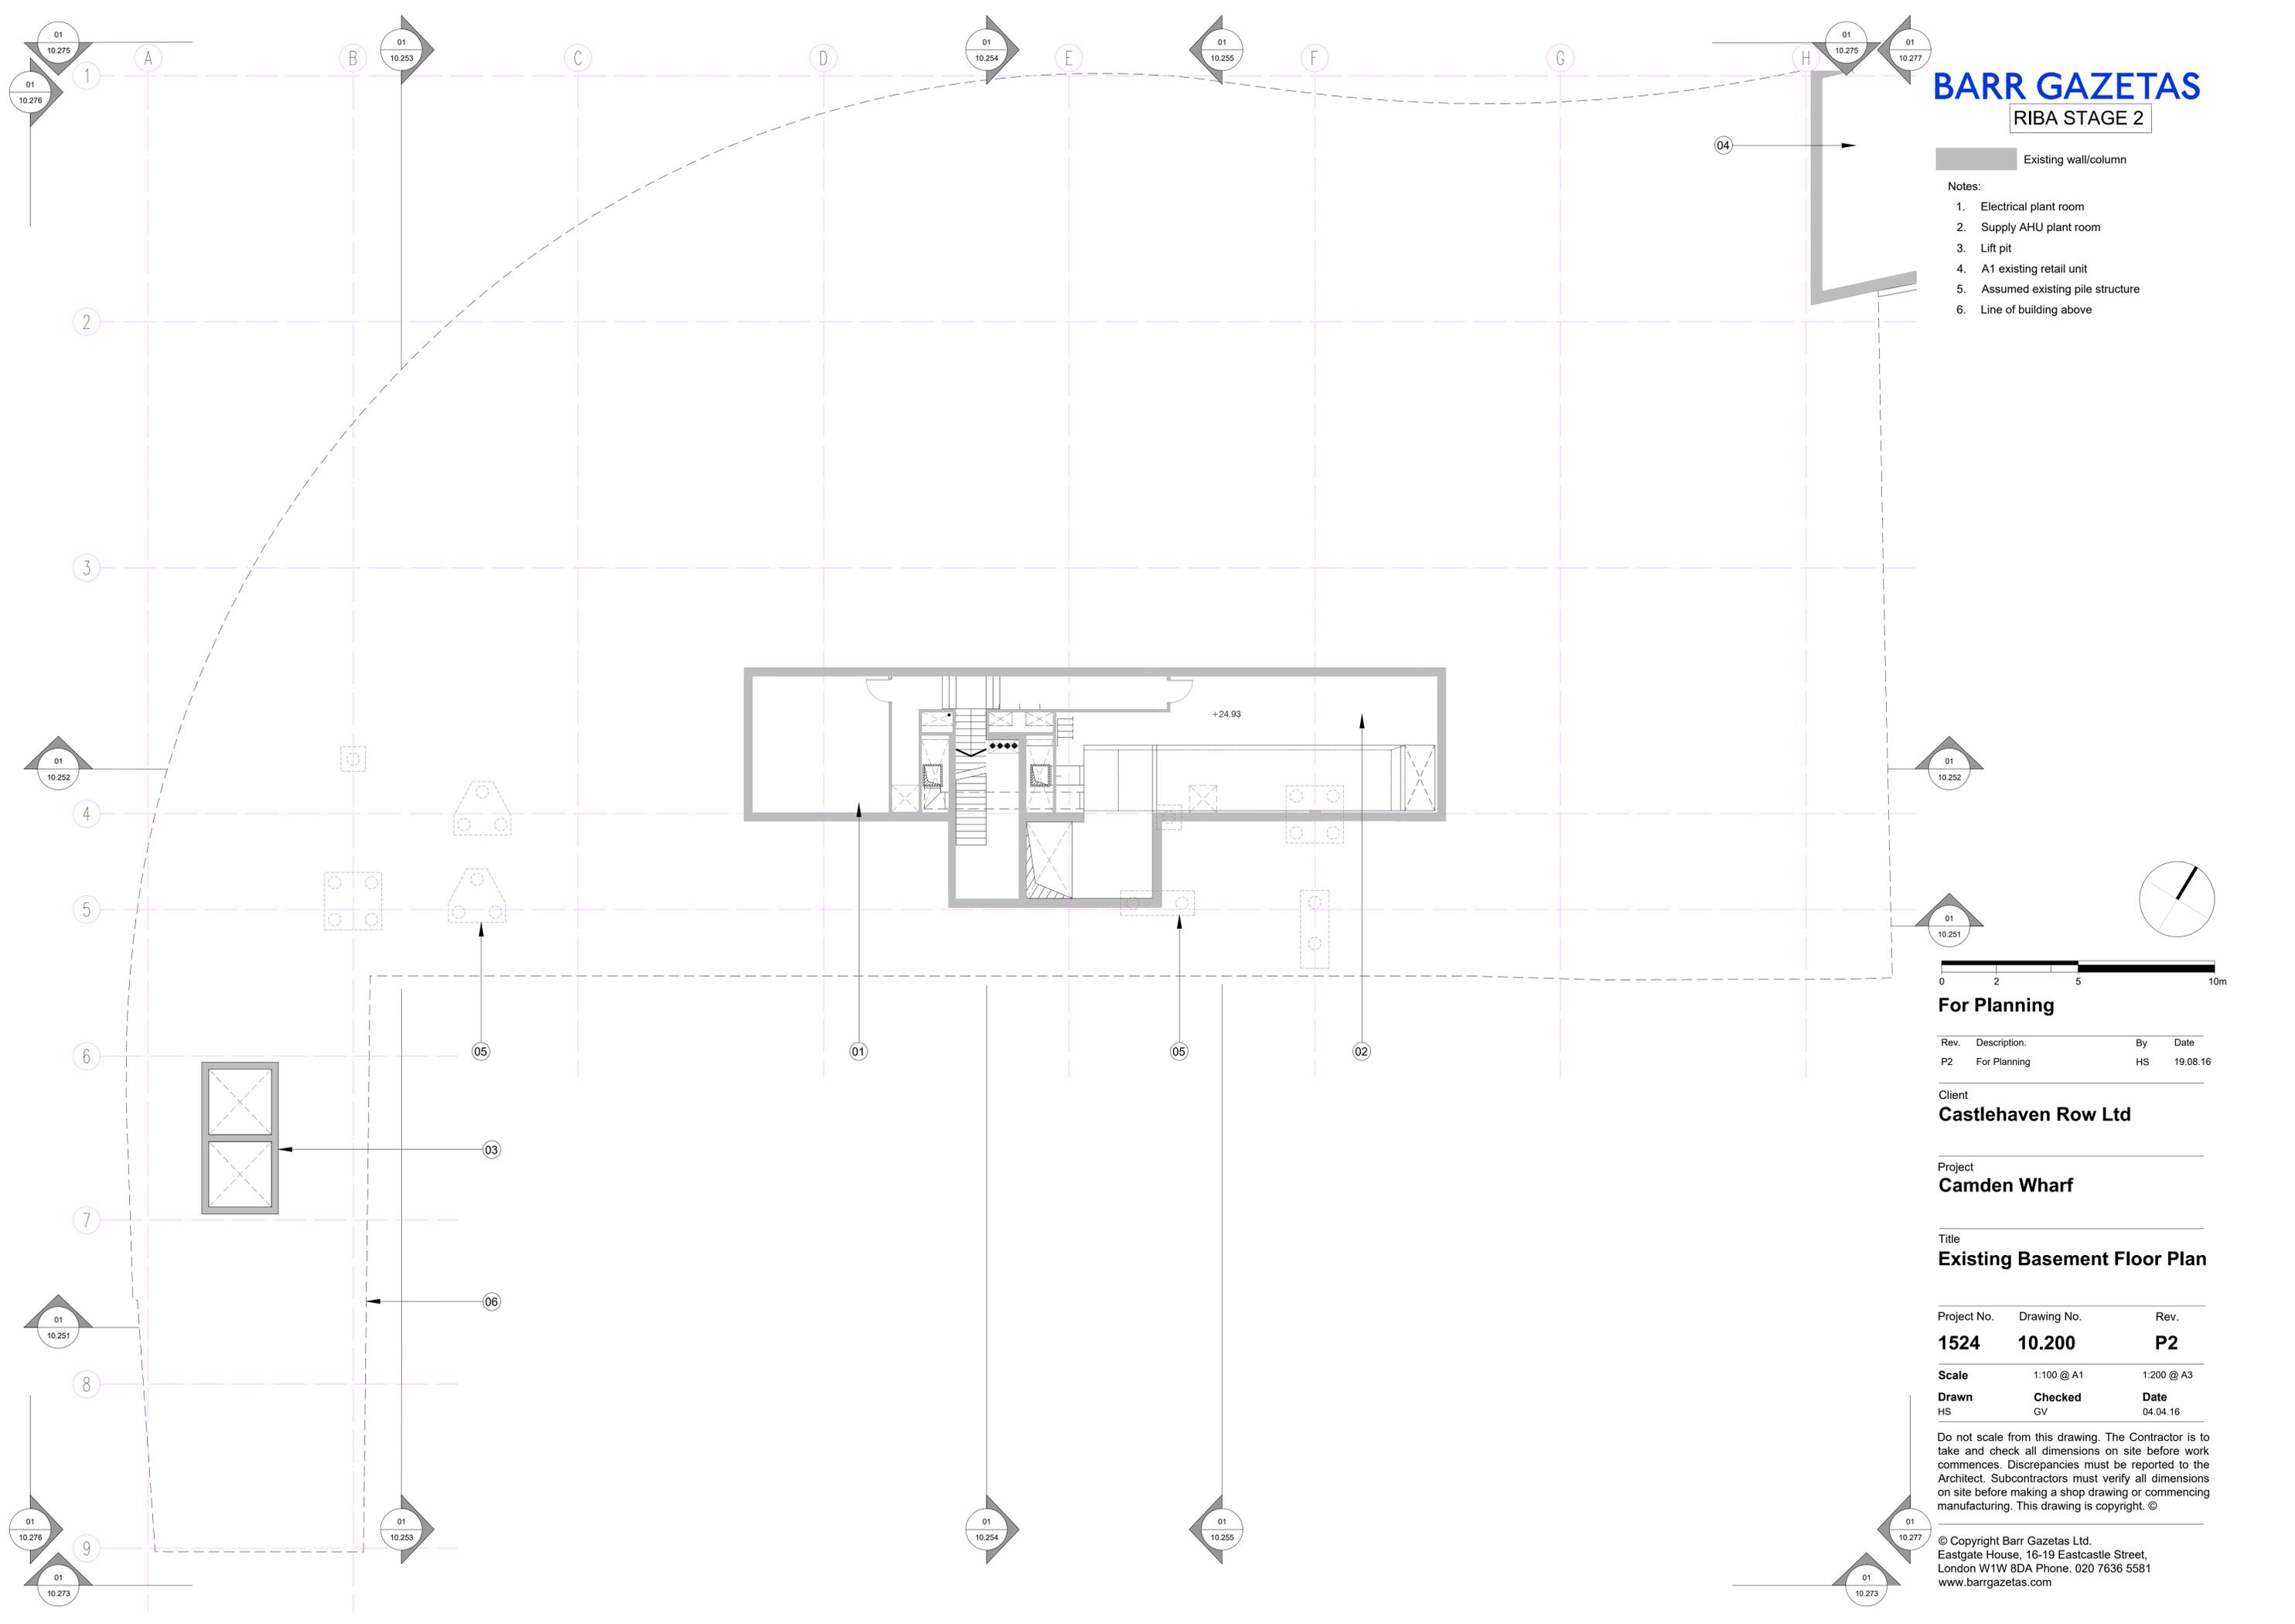

Existing wall/column

Notes:

1. A1 existing retail unit
2. A3 existing restaurant unit
3. -
4. LEB substation
5. -
6. Assumed existing pile structure
7. Existing escape stair
8. Existing external service corridor

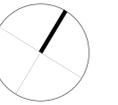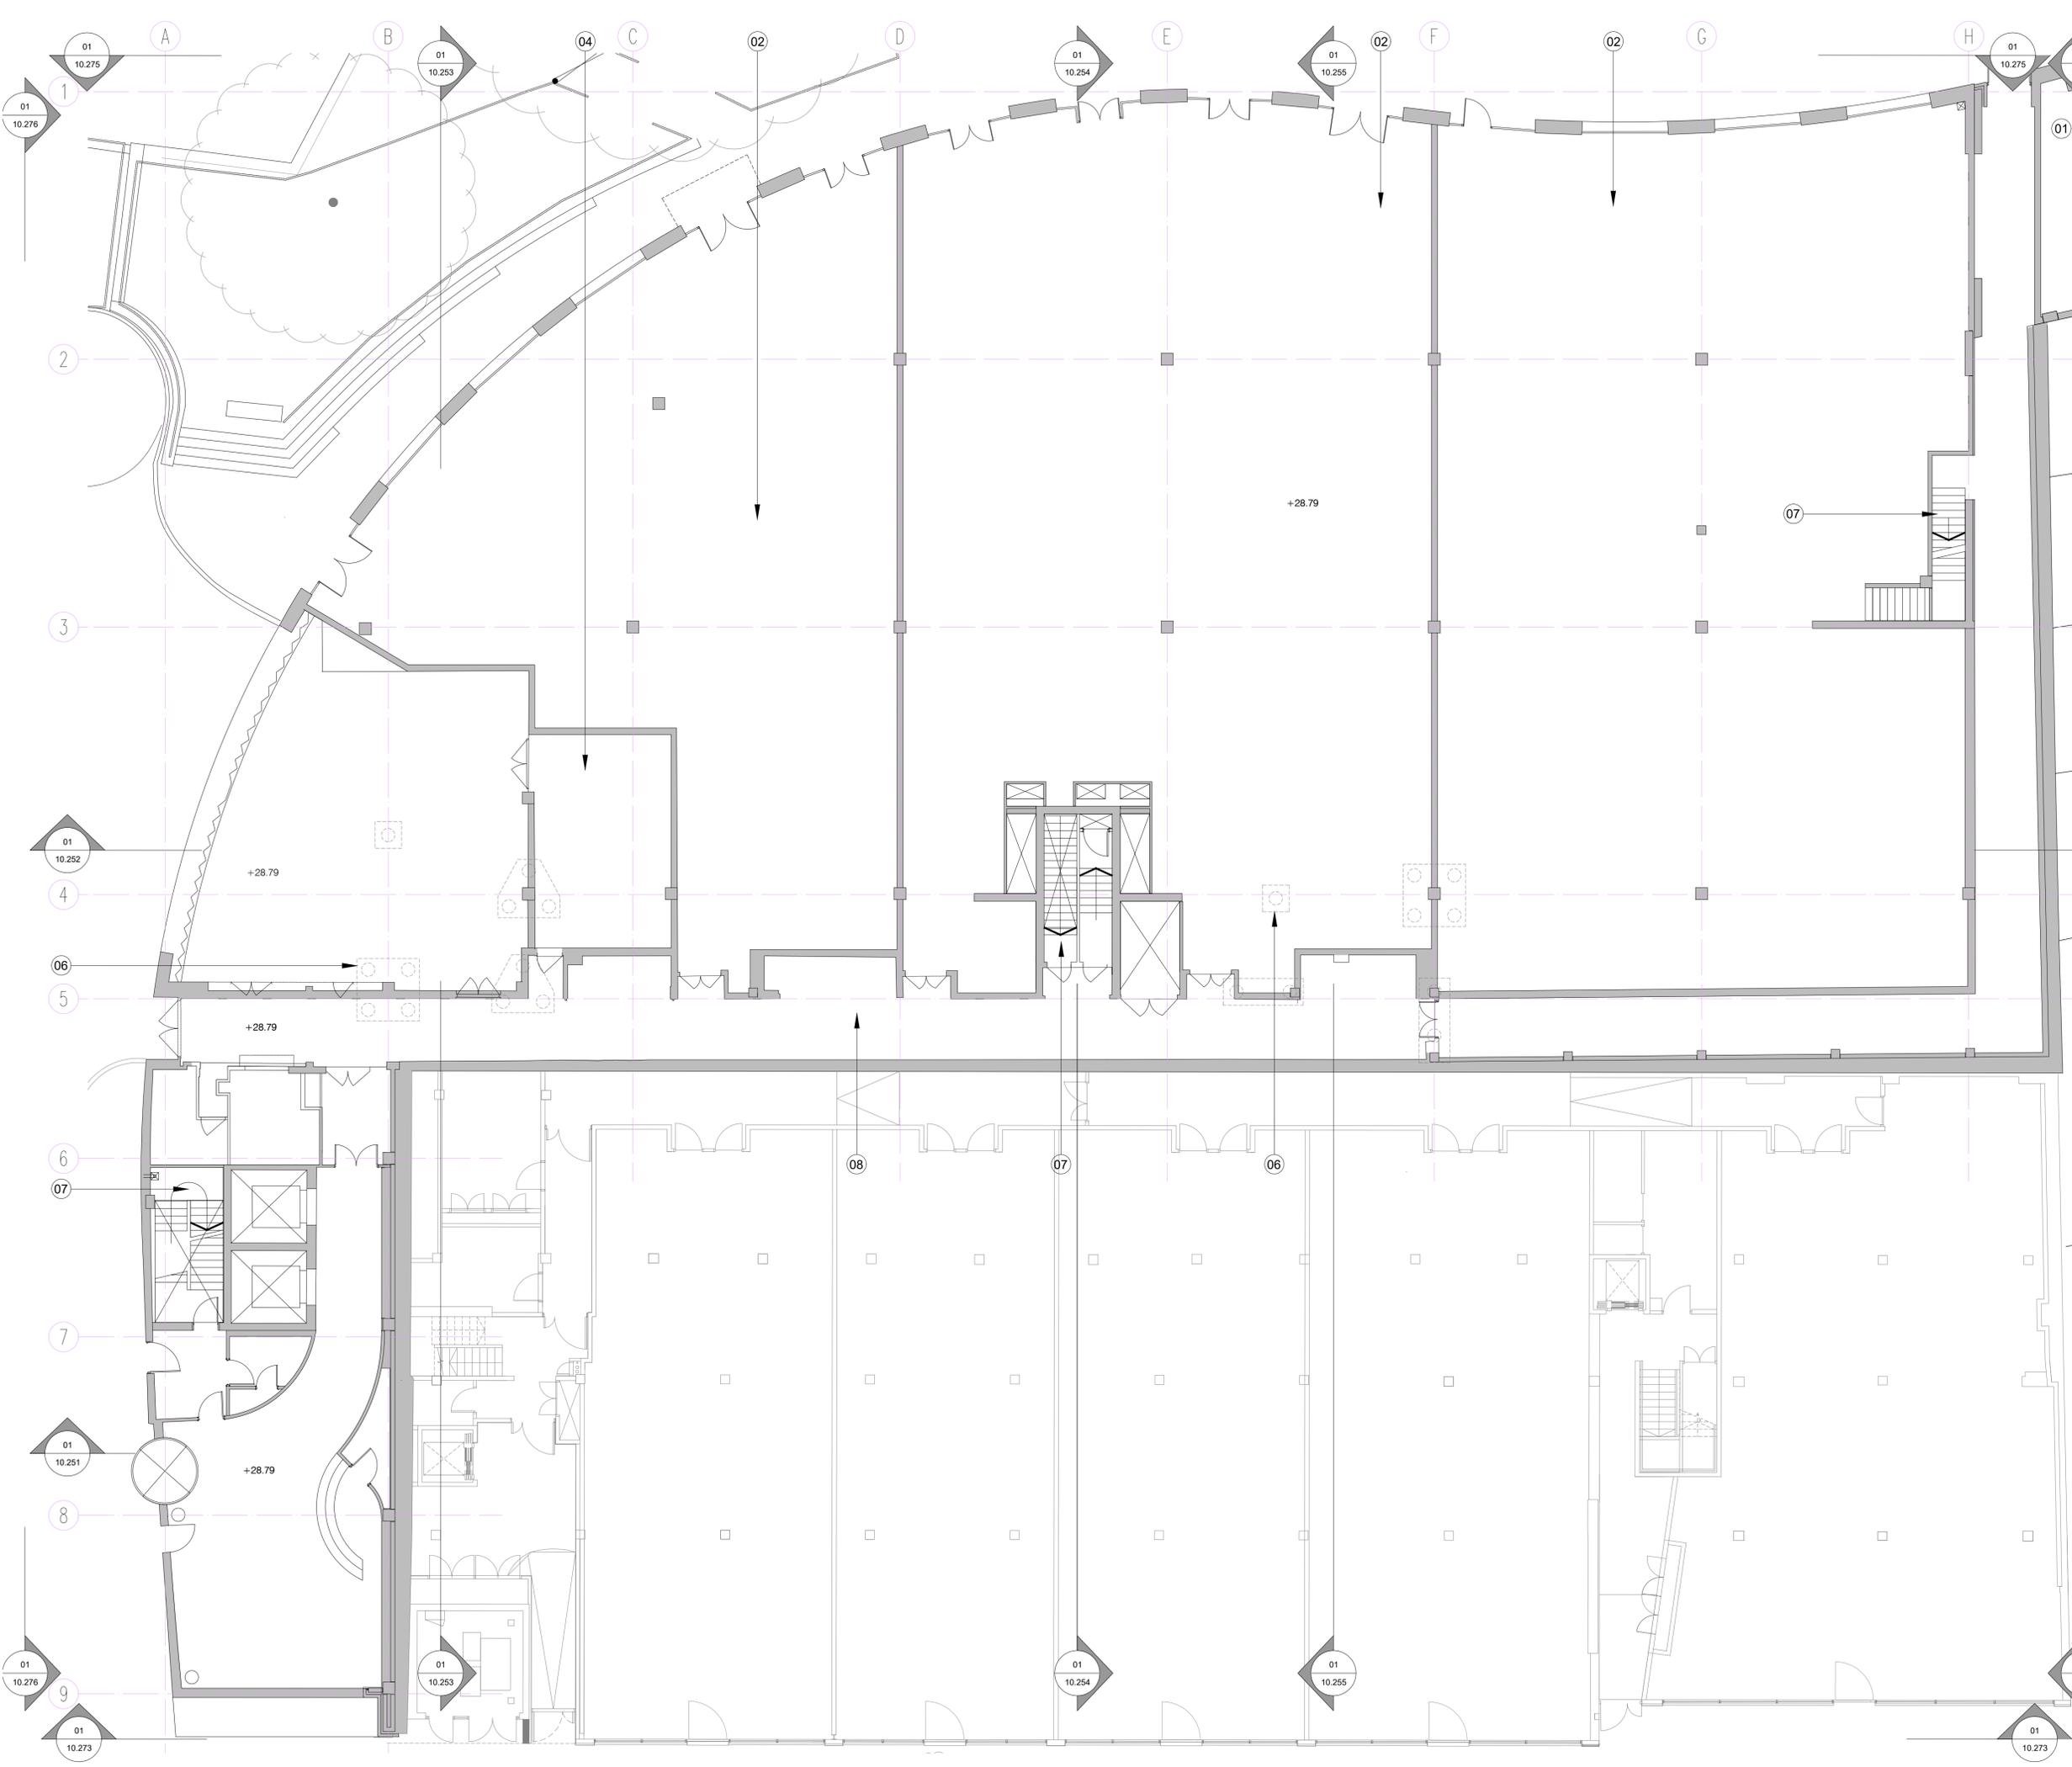

### For Planning

Rev.	Description.	By	Date
P2	For Planning	HS	19.08.16

Client

**Castlehaven Row Ltd**

Project

**Camden Wharf**

Title

**Existing Ground Floor Plan**

Project No.	Drawing No.	Rev.
<b>1524</b>	<b>10.201</b>	<b>P2</b>
<b>Scale</b>	1:100 @ A1	1:200 @ A3
<b>Drawn</b>	<b>Checked</b>	<b>Date</b>
HS	GV	04.04.16

Do not scale from this drawing. The Contractor is to take and check all dimensions on site before work commences. Discrepancies must be reported to the Architect. Subcontractors must verify all dimensions on site before making a shop drawing or commencing manufacturing. This drawing is copyright. ©


# BARR GAZETAS

## RIBA STAGE 2

Existing wall/column

Notes:

1. Existing escape stair
2. Existing B1 unit
3. Existing water tank
4. Existing ground floor retail plant space

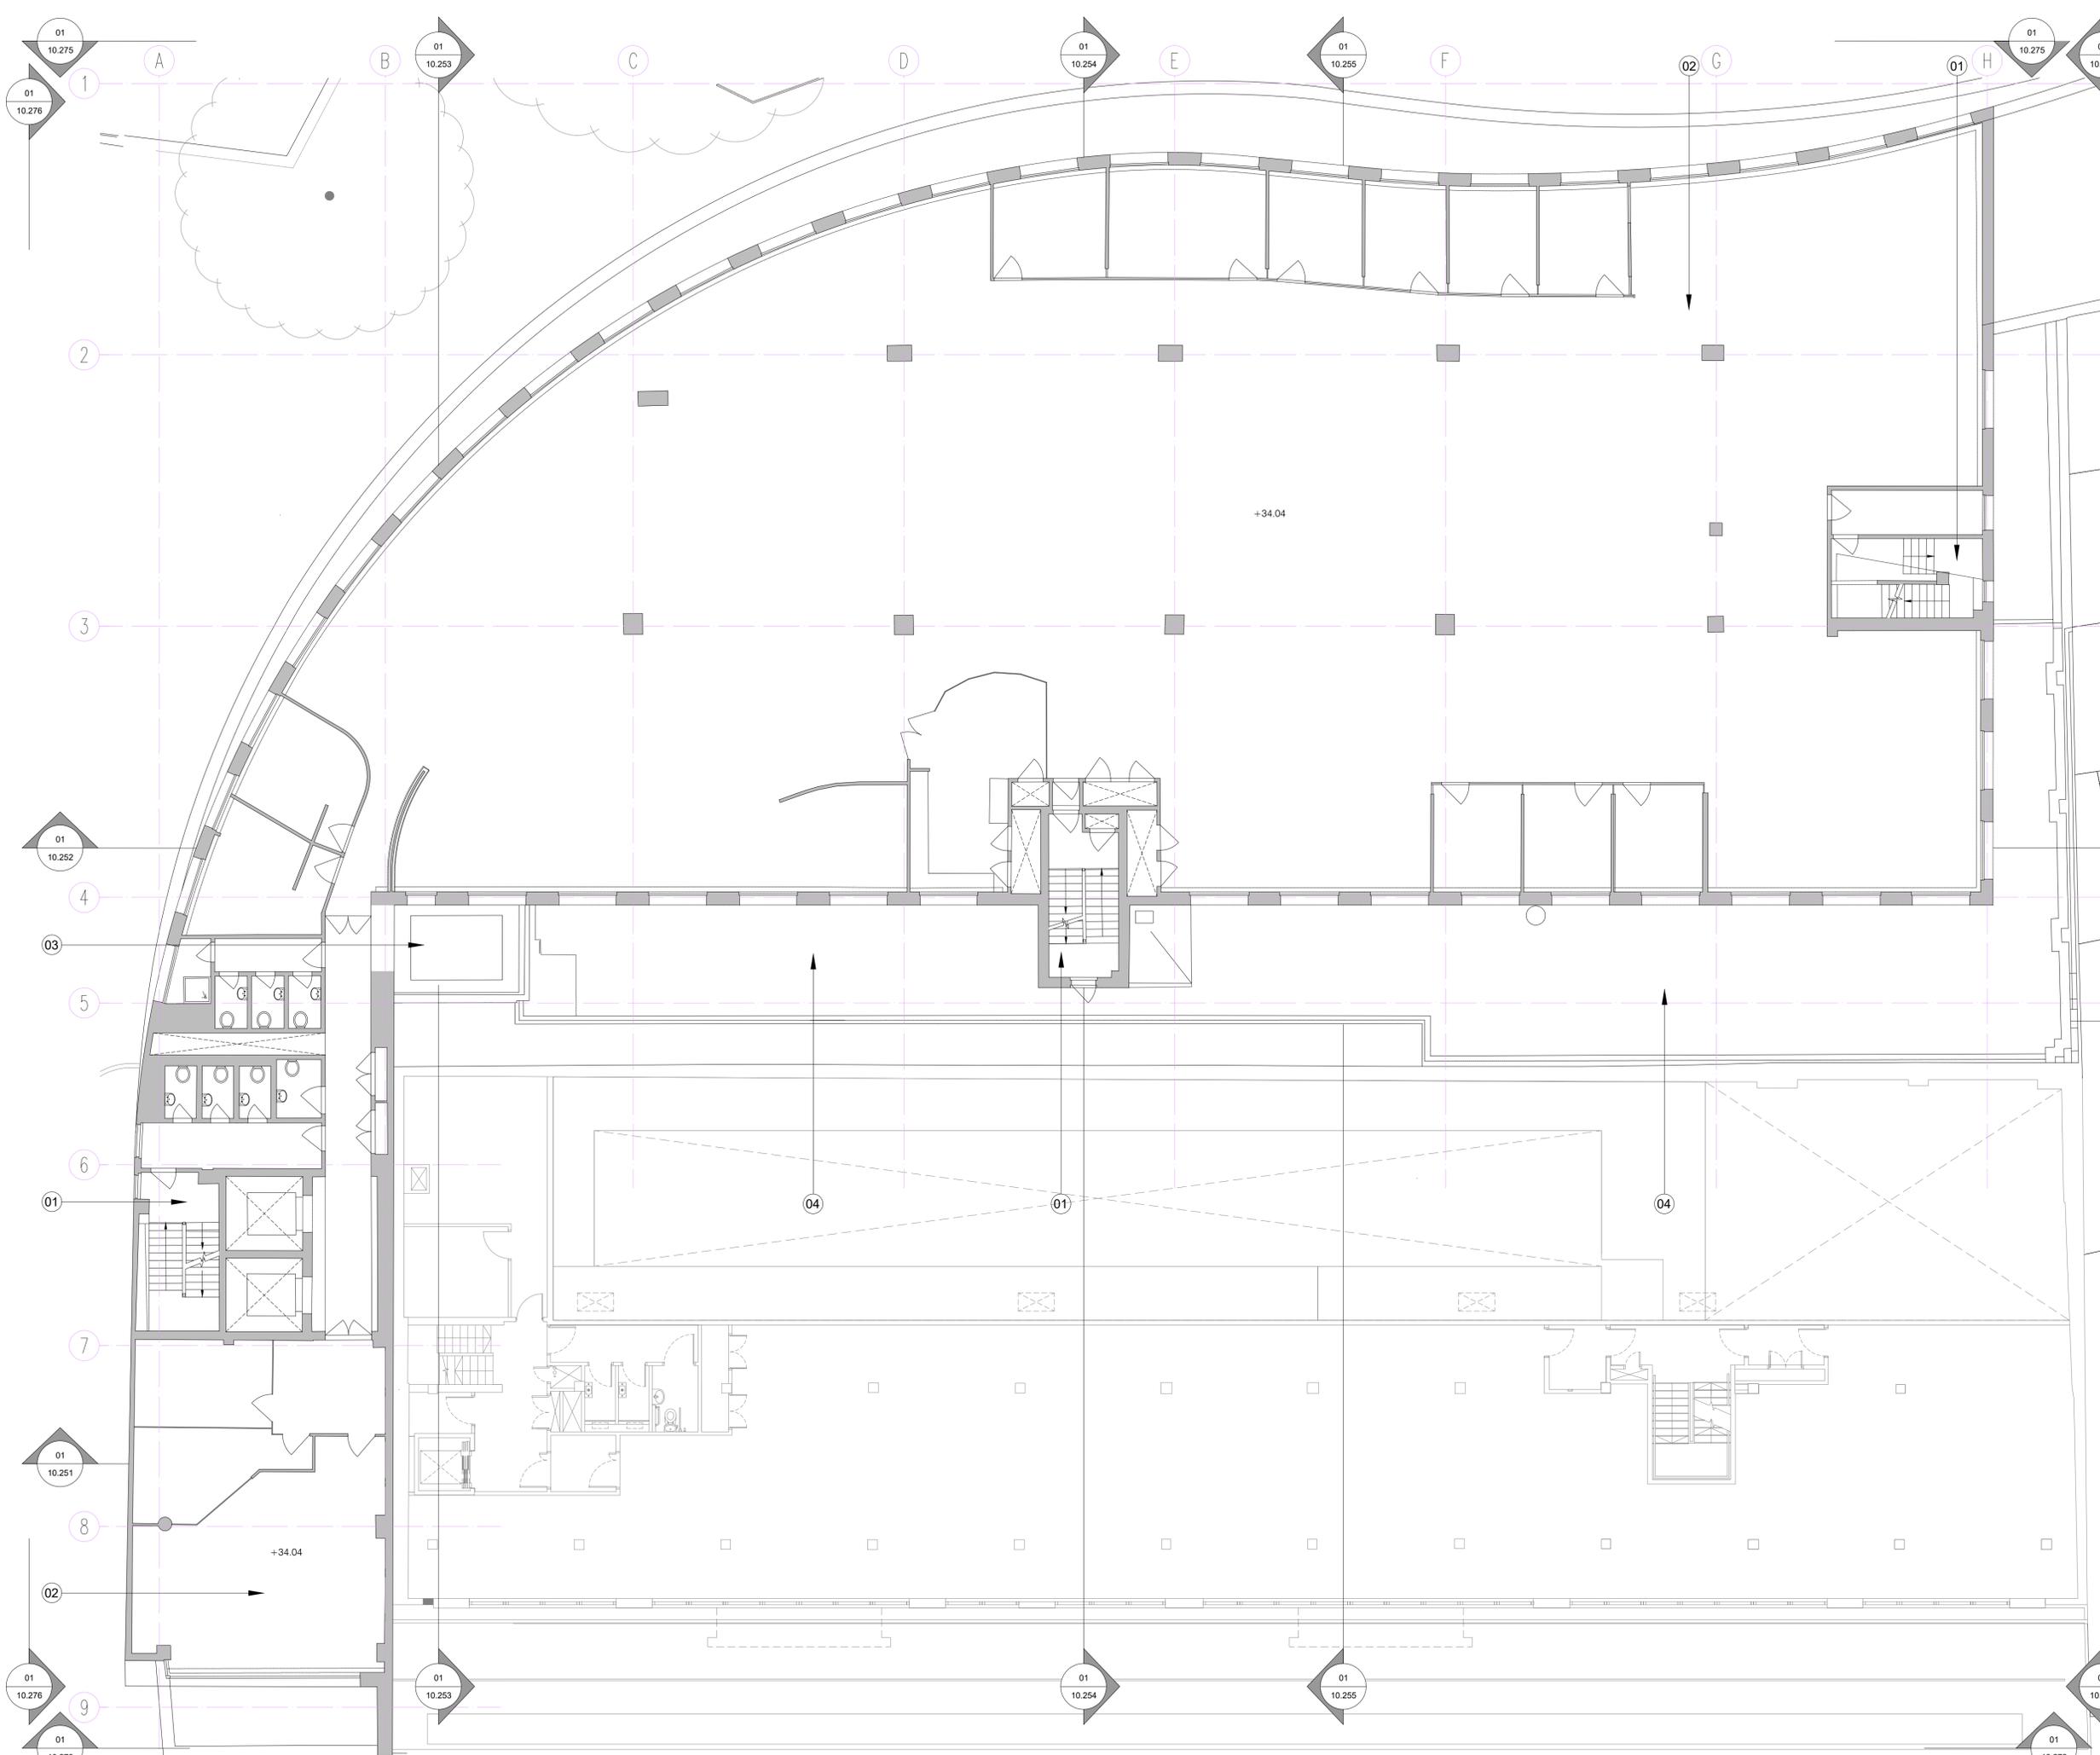

### For Planning

Rev.	Description.	By	Date
P2	For Planning	HS	19.08.16

Client

**Castlehaven Row Ltd**

Project

**Camden Wharf**

Title

**Existing First Floor Plan**

Project No.	Drawing No.	Rev.
<b>1524</b>	<b>10.202</b>	<b>P2</b>
<b>Scale</b>	1:100 @ A1	1:200 @ A3
<b>Drawn</b>	<b>Checked</b>	<b>Date</b>
HS	GV	08.04.16


Do not scale from this drawing. The Contractor is to take and check all dimensions on site before work commences. Discrepancies must be reported to the Architect. Subcontractors must verify all dimensions on site before making a shop drawing or commencing manufacturing. This drawing is copyright. ©

© Copyright Barr Gazetas Ltd.  
Eastgate House, 16-19 Eastcastle Street,  
London W1W 8DA Phone. 020 7636 5581  
www.barrgazetas.com

Existing wall/column

Notes:

1. Existing B1 unit
2. Existing escape stair

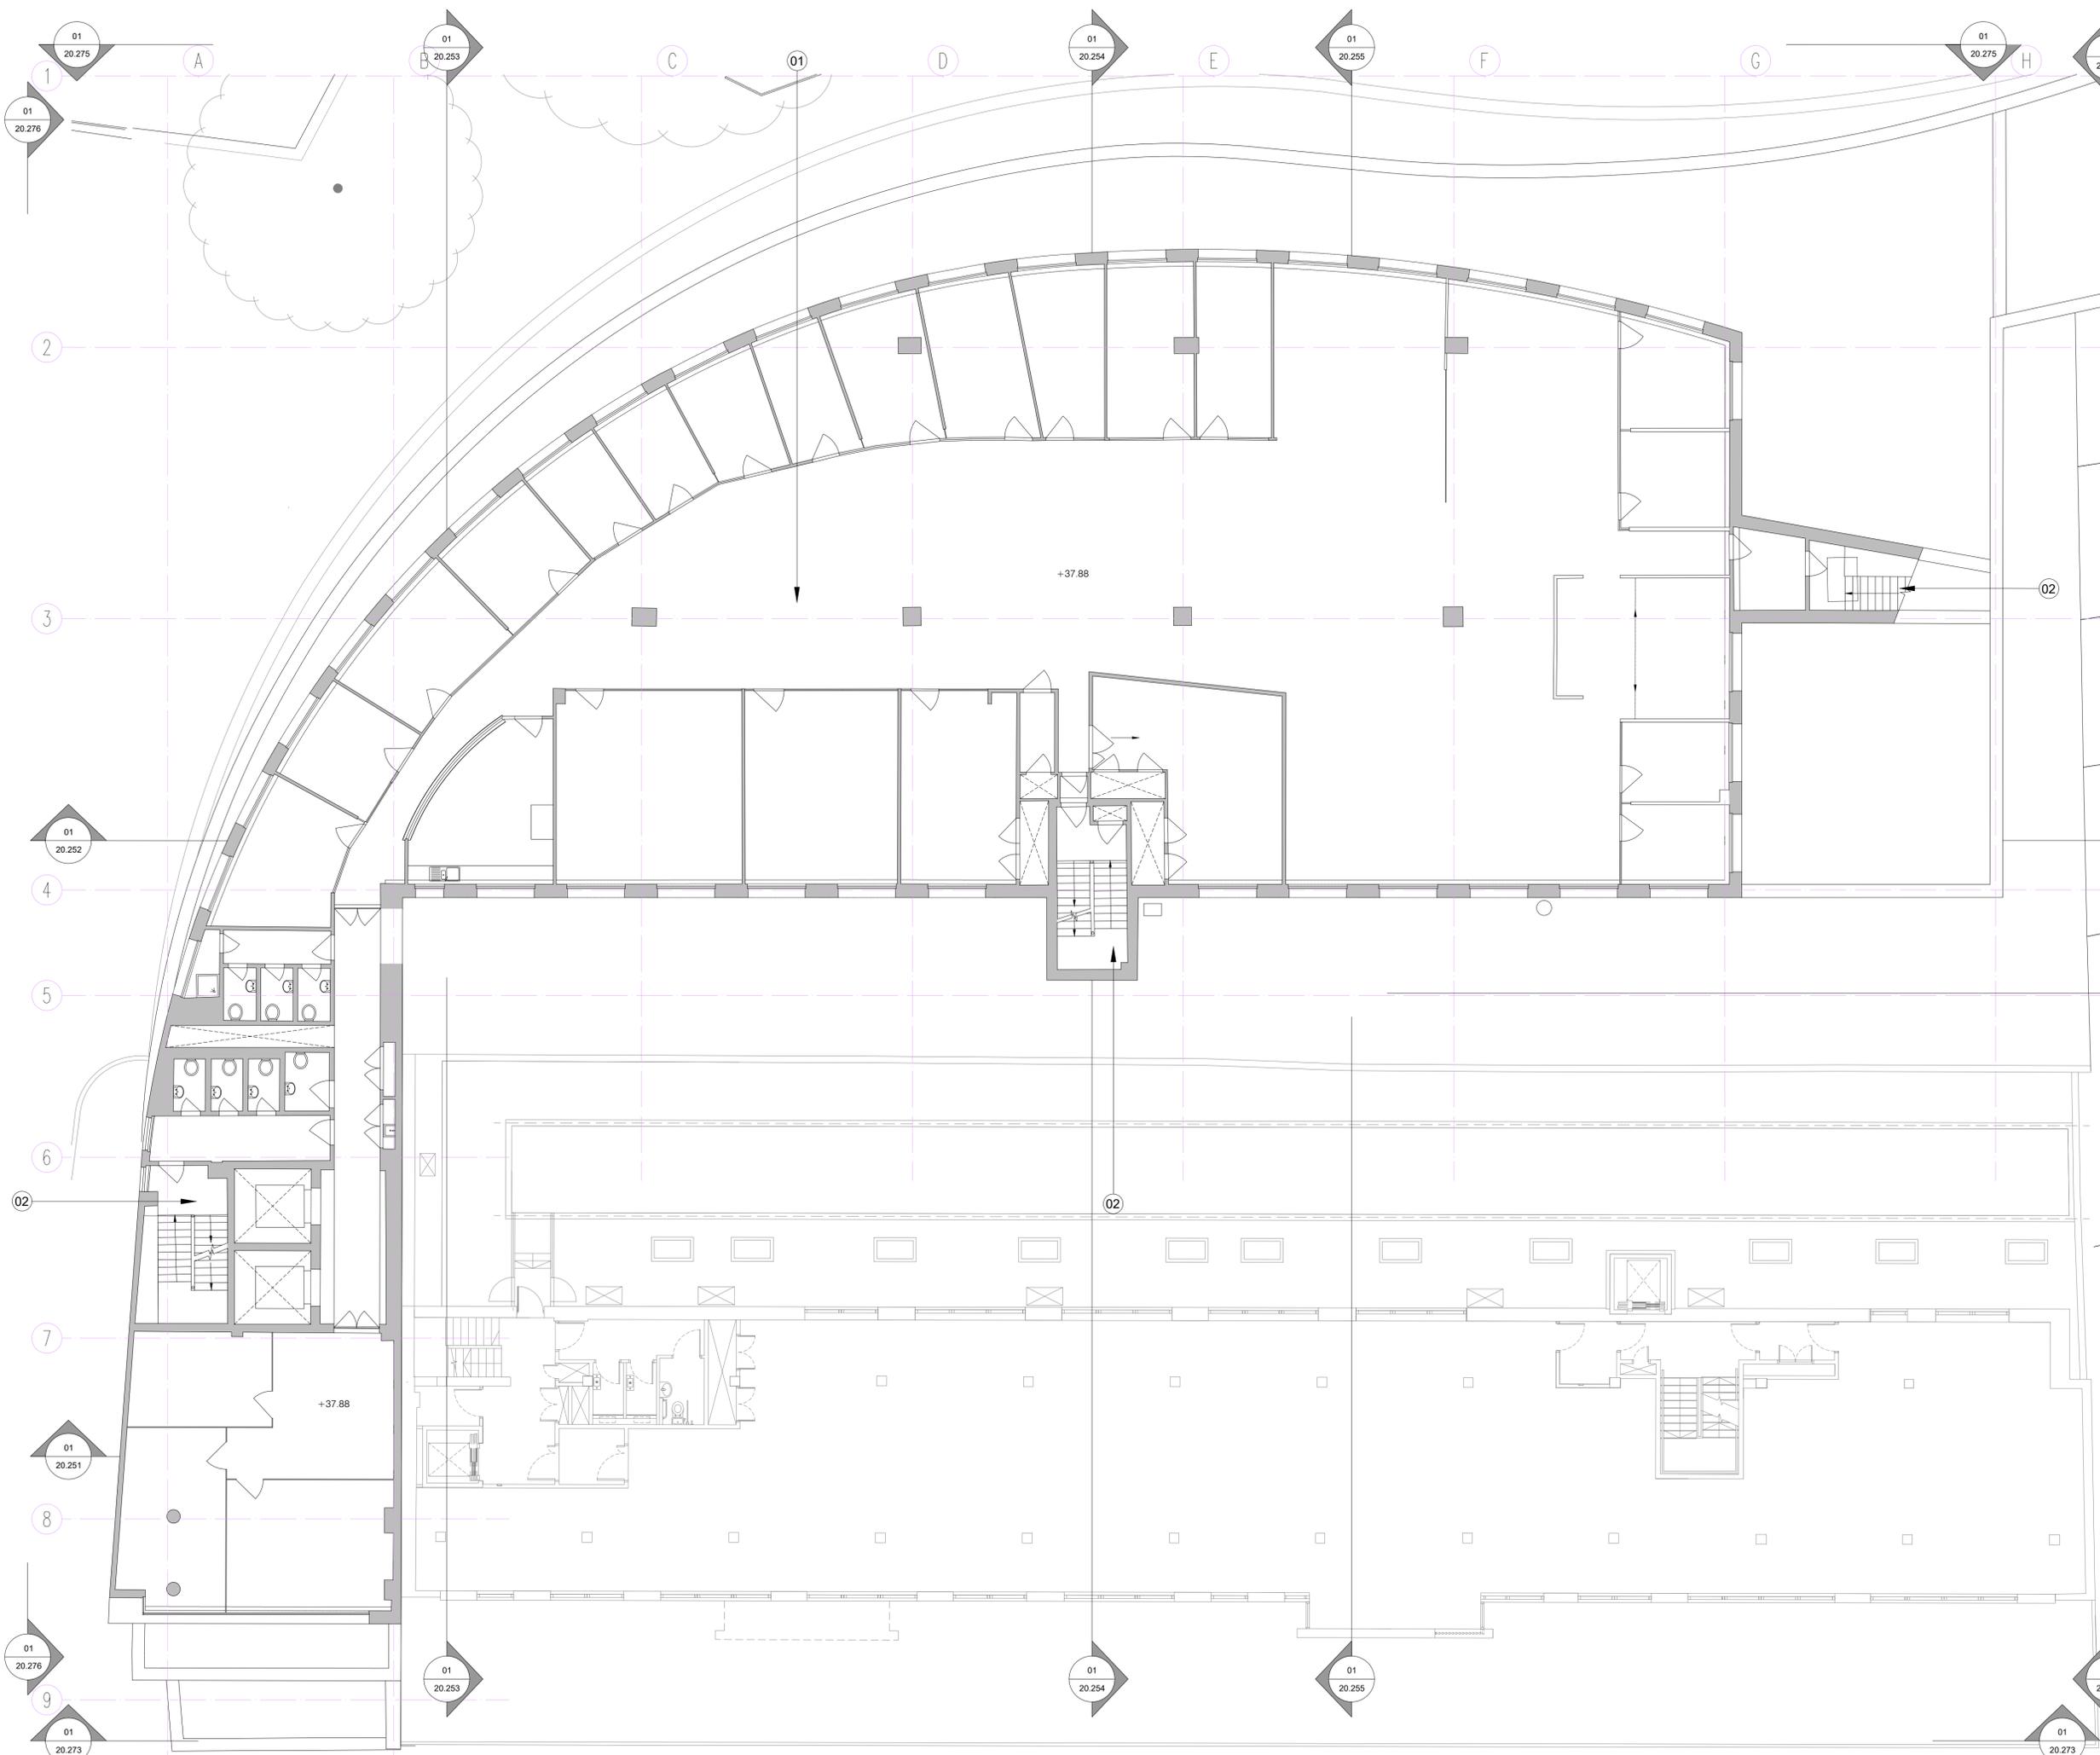

**For Planning**

Rev.	Description.	By	Date
P2	For Planning	HS	19.08.16

Client  
**Castlehaven Row Ltd**

Project  
**Camden Wharf**

Title  
**Existing Second Floor Plan**


Project No.	Drawing No.	Rev.
<b>1524</b>	<b>10.203</b>	<b>P2</b>
<b>Scale</b>	1:100 @ A1	1:200 @ A3
<b>Drawn</b>	<b>Checked</b>	<b>Date</b>
HS	GV	08.04.16

Do not scale from this drawing. The Contractor is to take and check all dimensions on site before work commences. Discrepancies must be reported to the Architect. Subcontractors must verify all dimensions on site before making a shop drawing or commencing manufacturing. This drawing is copyright. ©

Existing wall/column

Notes:

- Existing B1 unit
- Existing escape stair

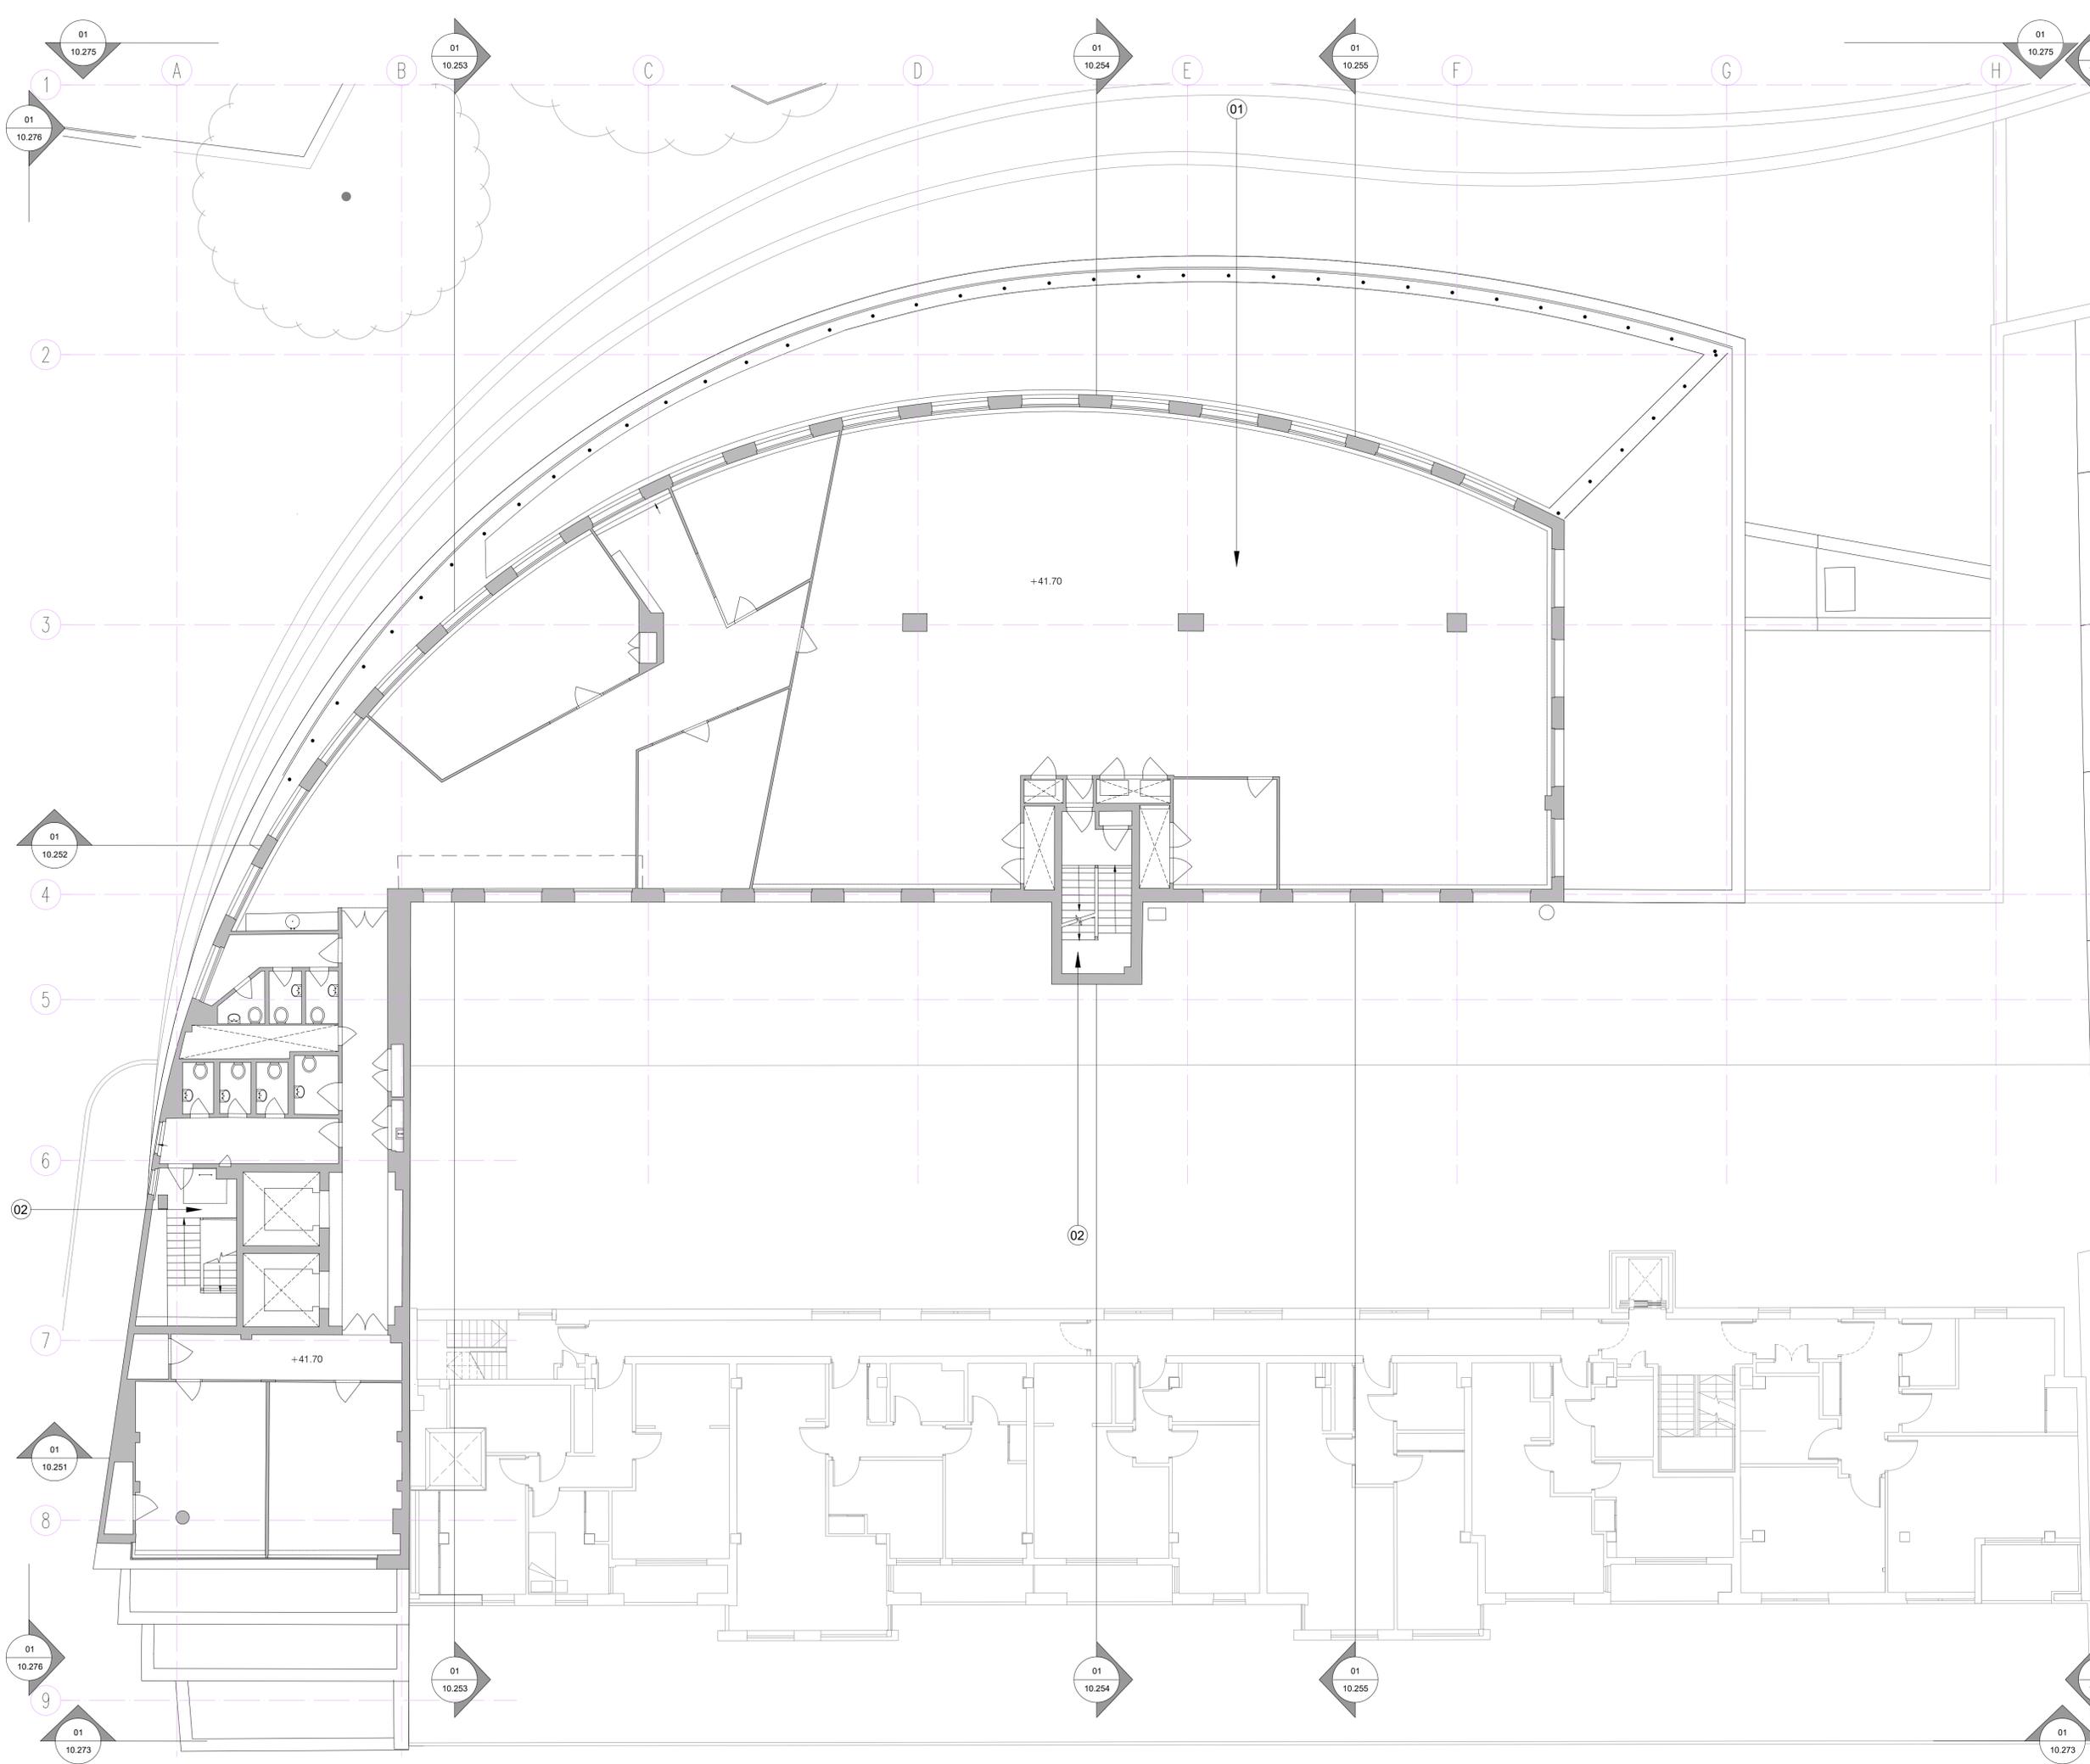

### For Planning

Rev.	Description.	By	Date
P2	For Planning	HS	19.08.16

Client

**Castlehaven Row Ltd**

Project

**Camden Wharf**

Title

**Existing Third Floor Plan**


Project No.	Drawing No.	Rev.
<b>1524</b>	<b>10.204</b>	<b>P2</b>
<b>Scale</b>	1:100 @ A1	1:200 @ A3
<b>Drawn</b>	<b>Checked</b>	<b>Date</b>
HS	GV	08.04.16

Do not scale from this drawing. The Contractor is to take and check all dimensions on site before work commences. Discrepancies must be reported to the Architect. Subcontractors must verify all dimensions on site before making a shop drawing or commencing manufacturing. This drawing is copyright. ©

Existing wall/column

Notes:

1. Dotted line indicates extent of existing external plant
2. Existing plant enclosure
3. Existing escape stair
4. Lift over-run

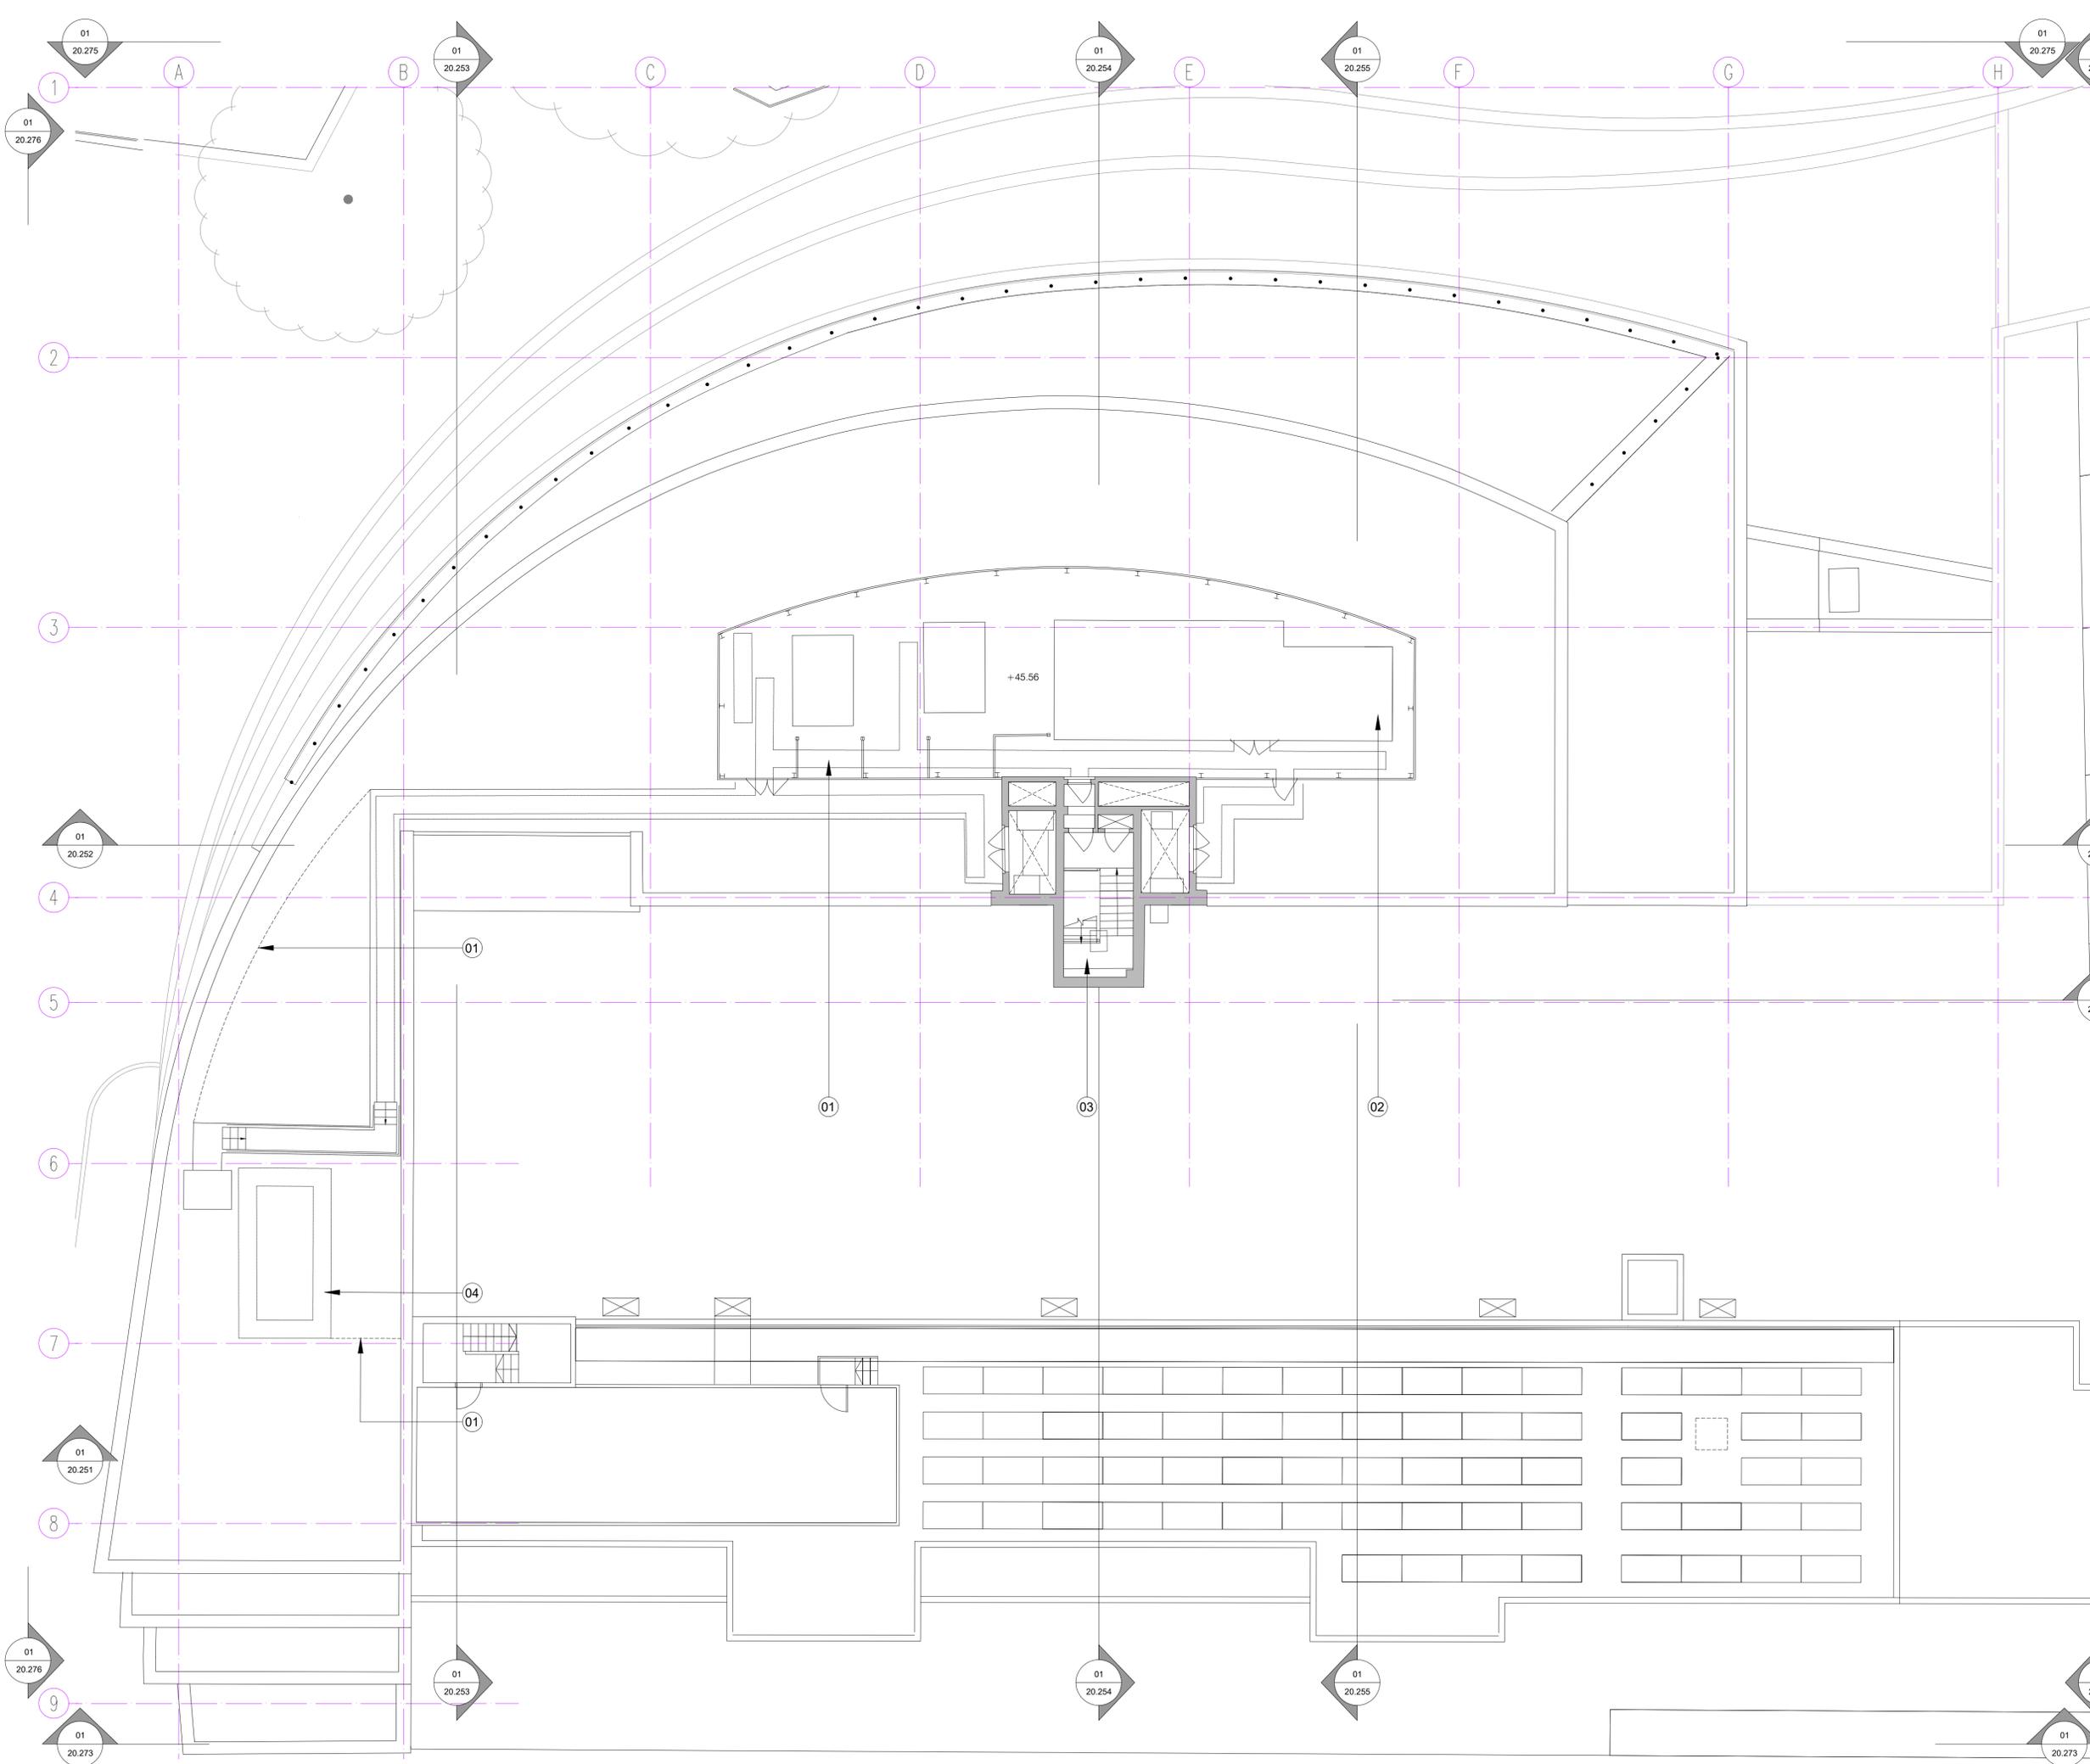

### For Planning

Rev.	Description.	By	Date
P2	For Planning	HS	19.08.16

Client

**Castlehaven Row Ltd**

Project

**Camden Wharf**

Title


**Existing Roof Plan**

Project No.	Drawing No.	Rev.
<b>1524</b>	<b>10.205</b>	<b>P2</b>


  

Scale	1:100 @ A1	1:200 @ A3
<b>Drawn</b>	<b>Checked</b>	<b>Date</b>
HS	GV	04.04.16

Do not scale from this drawing. The Contractor is to take and check all dimensions on site before work commences. Discrepancies must be reported to the Architect. Subcontractors must verify all dimensions on site before making a shop drawing or commencing manufacturing. This drawing is copyright. ©

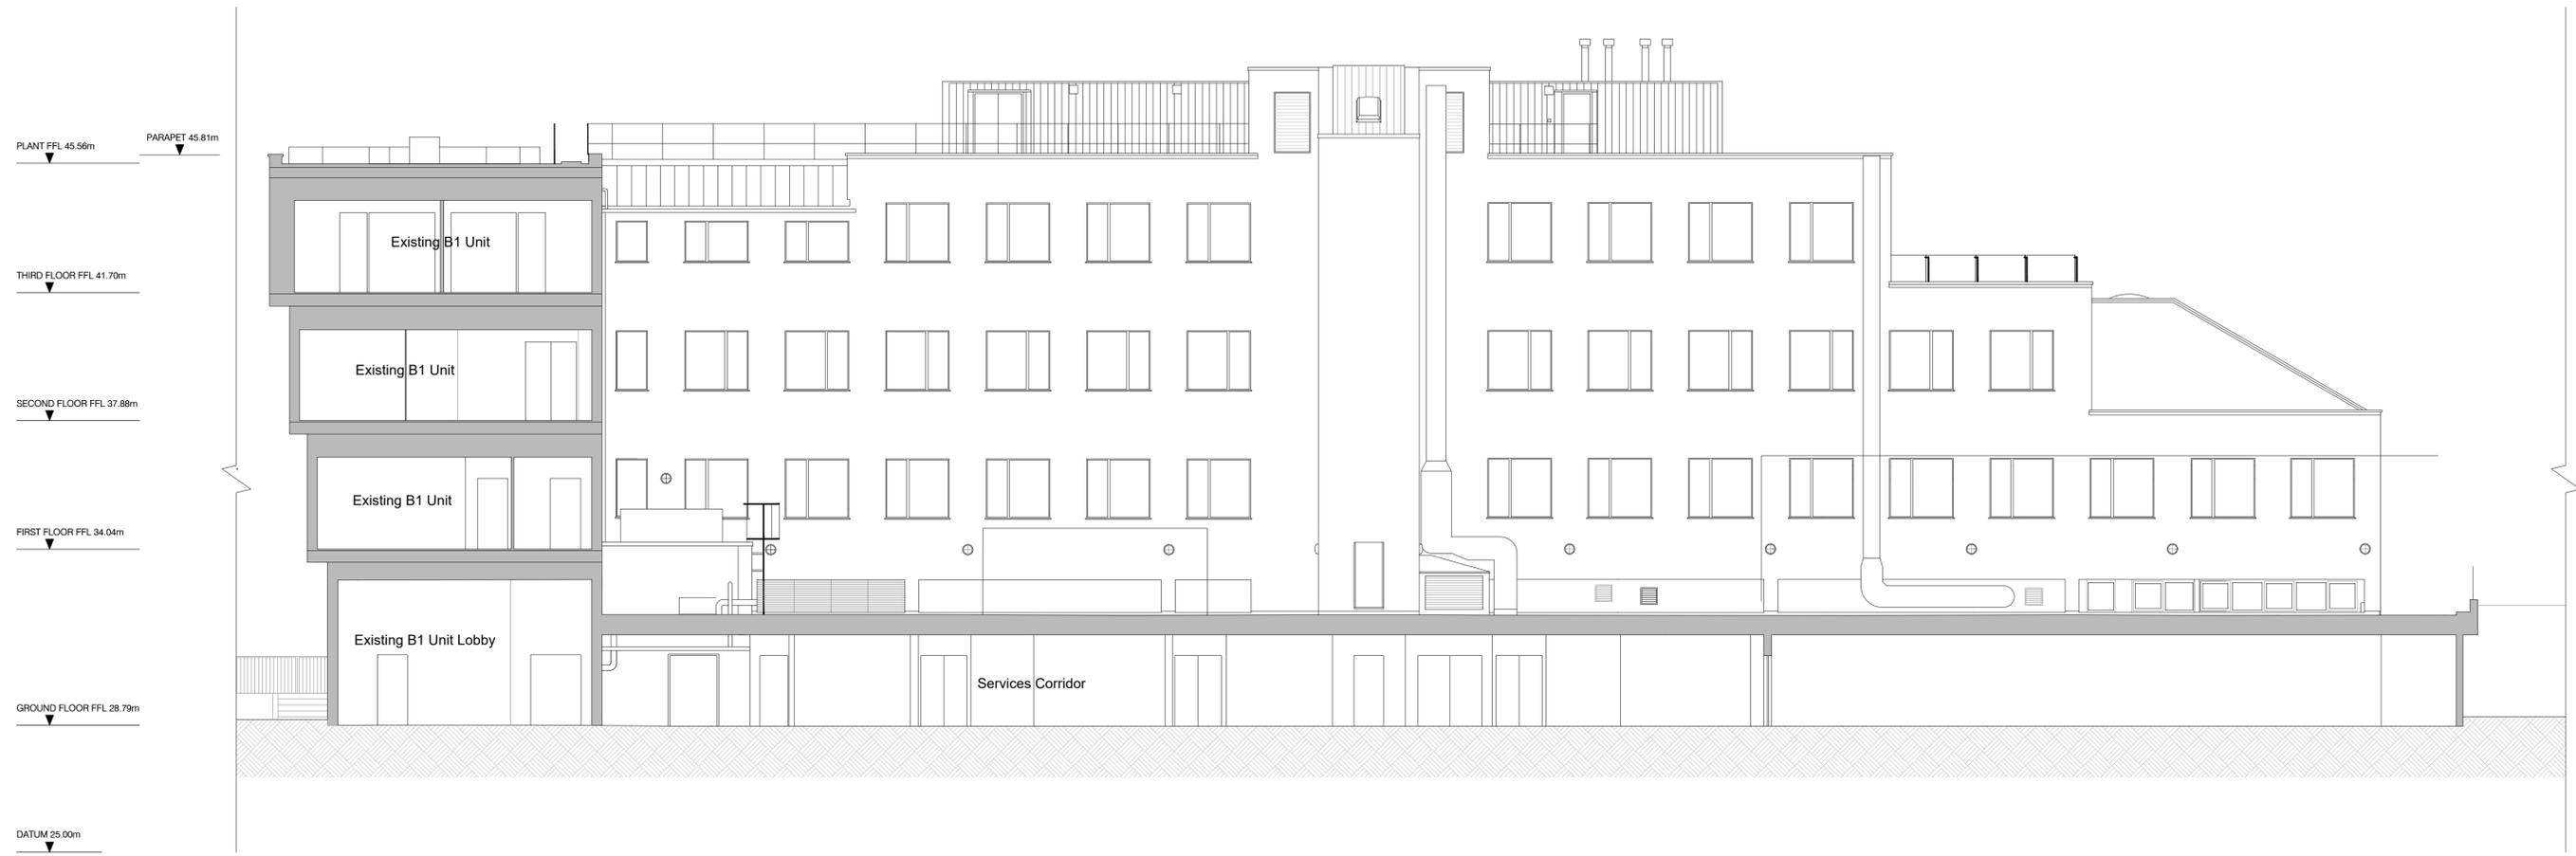

01 Existing Section A-A  
10\_201 Scale 1:200 @ A3

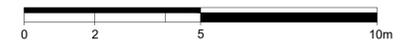

**For Planning**

Rev.	Description	By	Date
P2	For Planning	HS	19.08.16


Client  
**Castlehaven Row Ltd**

Project  
**Camden Wharf**

Title  
**Existing Section A-A**

Project No.	Drawing No.	Rev.
<b>1524</b>	<b>10.251</b>	<b>P2</b>
<b>Scale</b>	1:100 @ A1	1:200 @ A3
<b>Drawn</b>	<b>Checked</b>	<b>Date</b>
HS	GV	18.05.16

Do not scale from this drawing. The Contractor is to take and check all dimensions on site before work commences. Discrepancies must be reported to the Architect. Subcontractors must verify all dimensions on site before making a shop drawing or commencing manufacturing. This drawing is copyright. ©

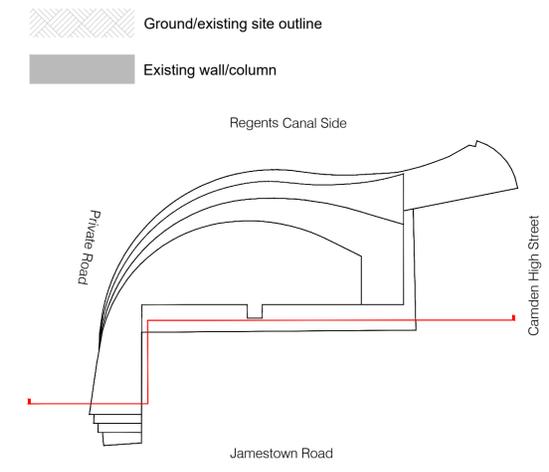



01 Existing Section B-B  
10\_201 Scale 1:200 @ A3



### For Planning

Rev.	Description	By	Date
P2	For Planning	HS	19.08.16

Client  
**Castlehaven Row Ltd**


Project  
**Camden Wharf**


Title  
**Existing Section B-B**

Project No.	Drawing No.	Rev.
<b>1524</b>	<b>10.252</b>	<b>P2</b>

Scale	1:100 @ A1	1:200 @ A3
<b>Drawn</b>	<b>Checked</b>	<b>Date</b>
HS	GV	18.05.16

Do not scale from this drawing. The Contractor is to take and check all dimensions on site before work commences. Discrepancies must be reported to the Architect. Subcontractors must verify all dimensions on site before making a shop drawing or commencing manufacturing. This drawing is copyright. ©

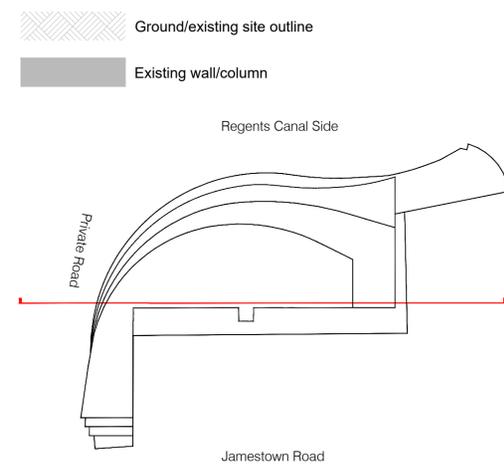

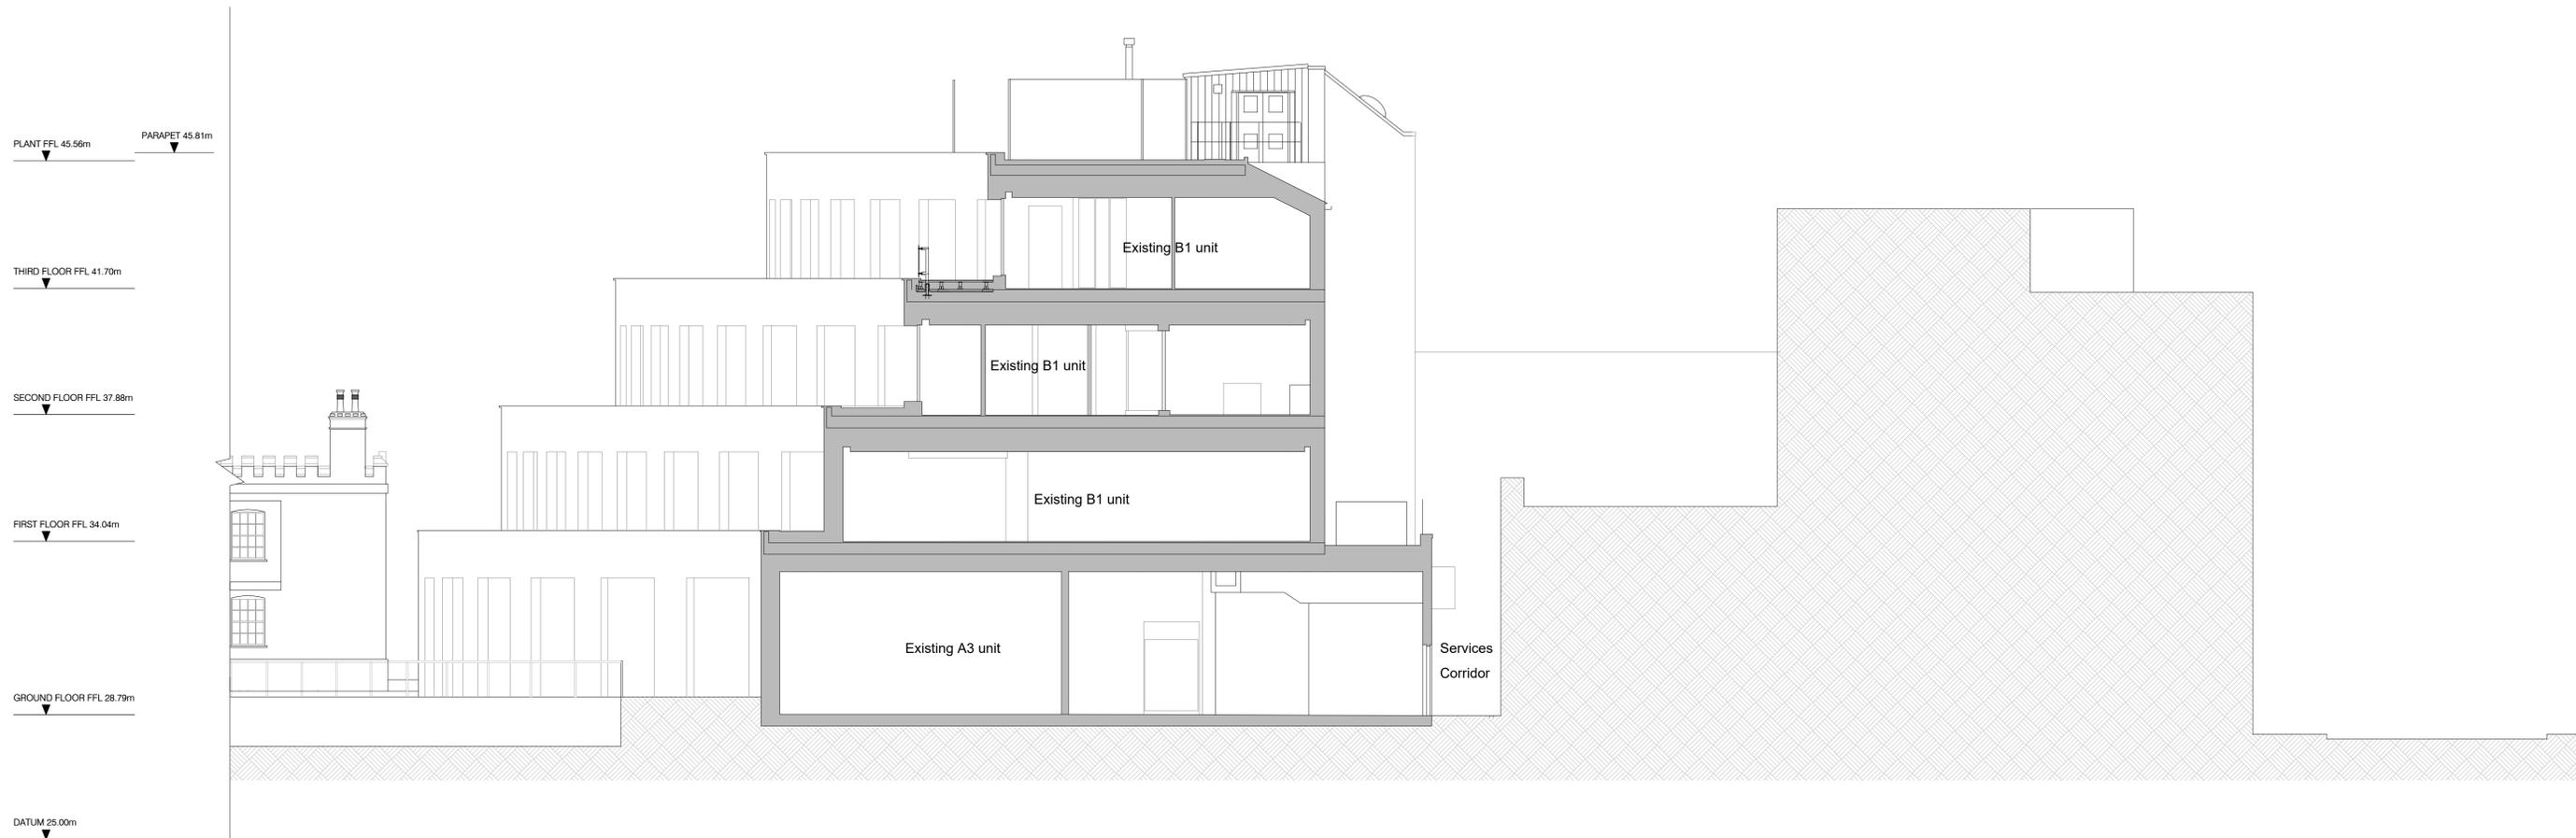


01  
10\_201

Existing Section C-C

Scale 1:200 @ A3

Ground/existing site outline

Existing wall/column

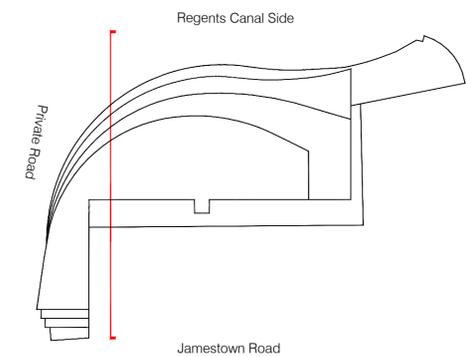

**For Planning**

Rev.	Description	By	Date
P2	For Planning	HS	19.08.16


Client  
**Castlehaven Row Ltd**

Project  
**Camden Wharf**

Title  
**Existing Section C-C**

Project No.	Drawing No.	Rev.
<b>1524</b>	<b>10.253</b>	<b>P2</b>
<b>Scale</b>	1:100 @ A1	1:200 @ A3
<b>Drawn</b>	<b>Checked</b>	<b>Date</b>
HS	GV	18.05.16

Do not scale from this drawing. The Contractor is to take and check all dimensions on site before work commences. Discrepancies must be reported to the Architect. Subcontractors must verify all dimensions on site before making a shop drawing or commencing manufacturing. This drawing is copyright. ©

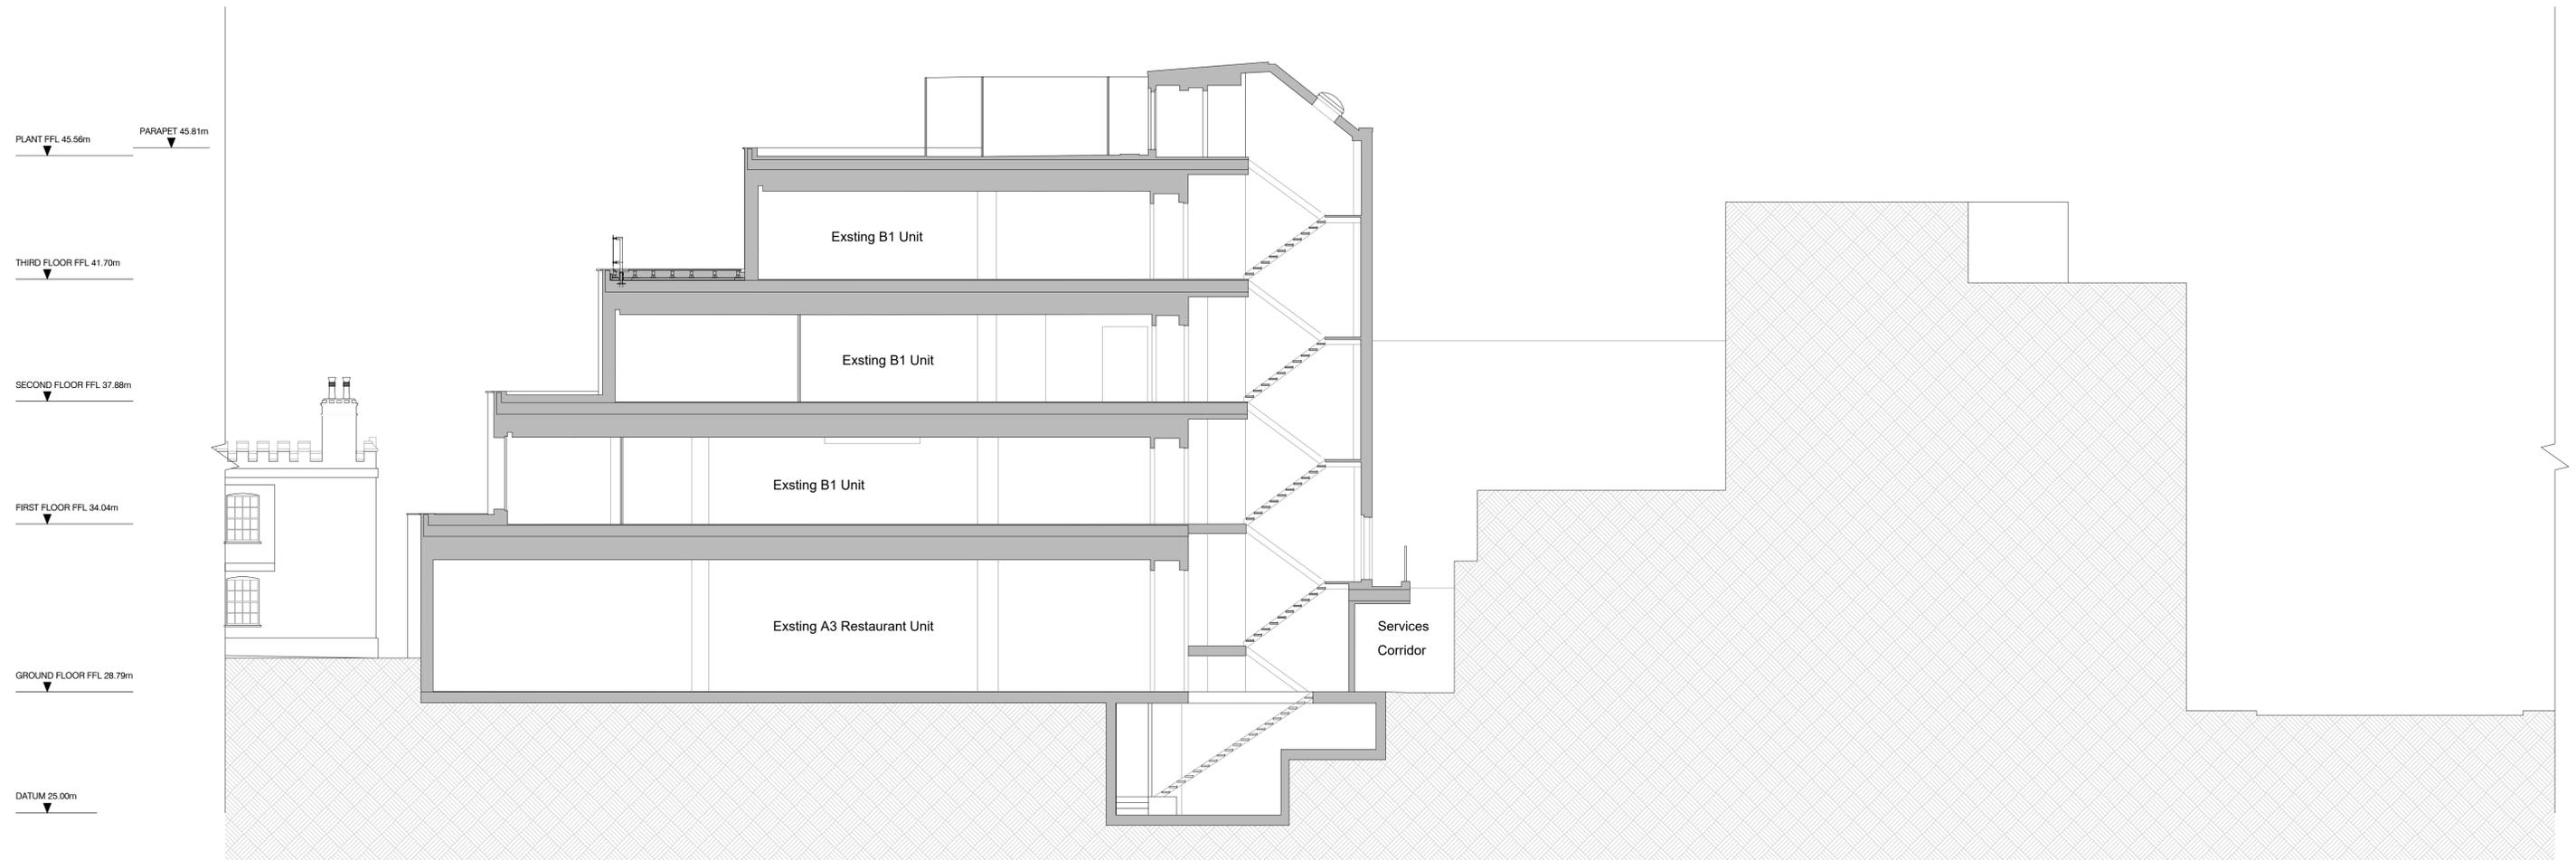

01 Existing Section D-D  
10\_201 Scale 1:200 @ A3

### For Planning

Rev.	Description	By	Date
P2	For Planning	HS	19.08.16

Client  
**Castlehaven Row Ltd**


Project  
**Camden Wharf**


Title  
**Existing Section D-D**

Project No.	Drawing No.	Rev.
<b>1524</b>	<b>10.254</b>	<b>P2</b>
<b>Scale</b>	1:100 @ A1	1:200 @ A3
<b>Drawn</b>	<b>Checked</b>	<b>Date</b>
HS	GV	18.05.16

Do not scale from this drawing. The Contractor is to take and check all dimensions on site before work commences. Discrepancies must be reported to the Architect. Subcontractors must verify all dimensions on site before making a shop drawing or commencing manufacturing. This drawing is copyright. ©

Ground/existing site outline  
 Existing wall/column

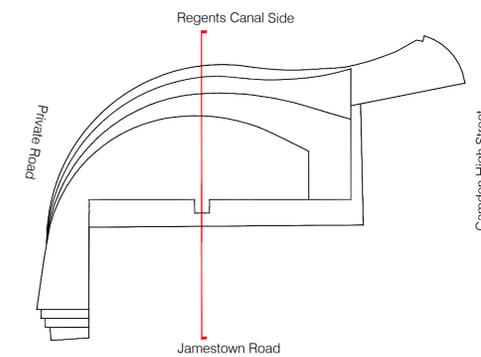

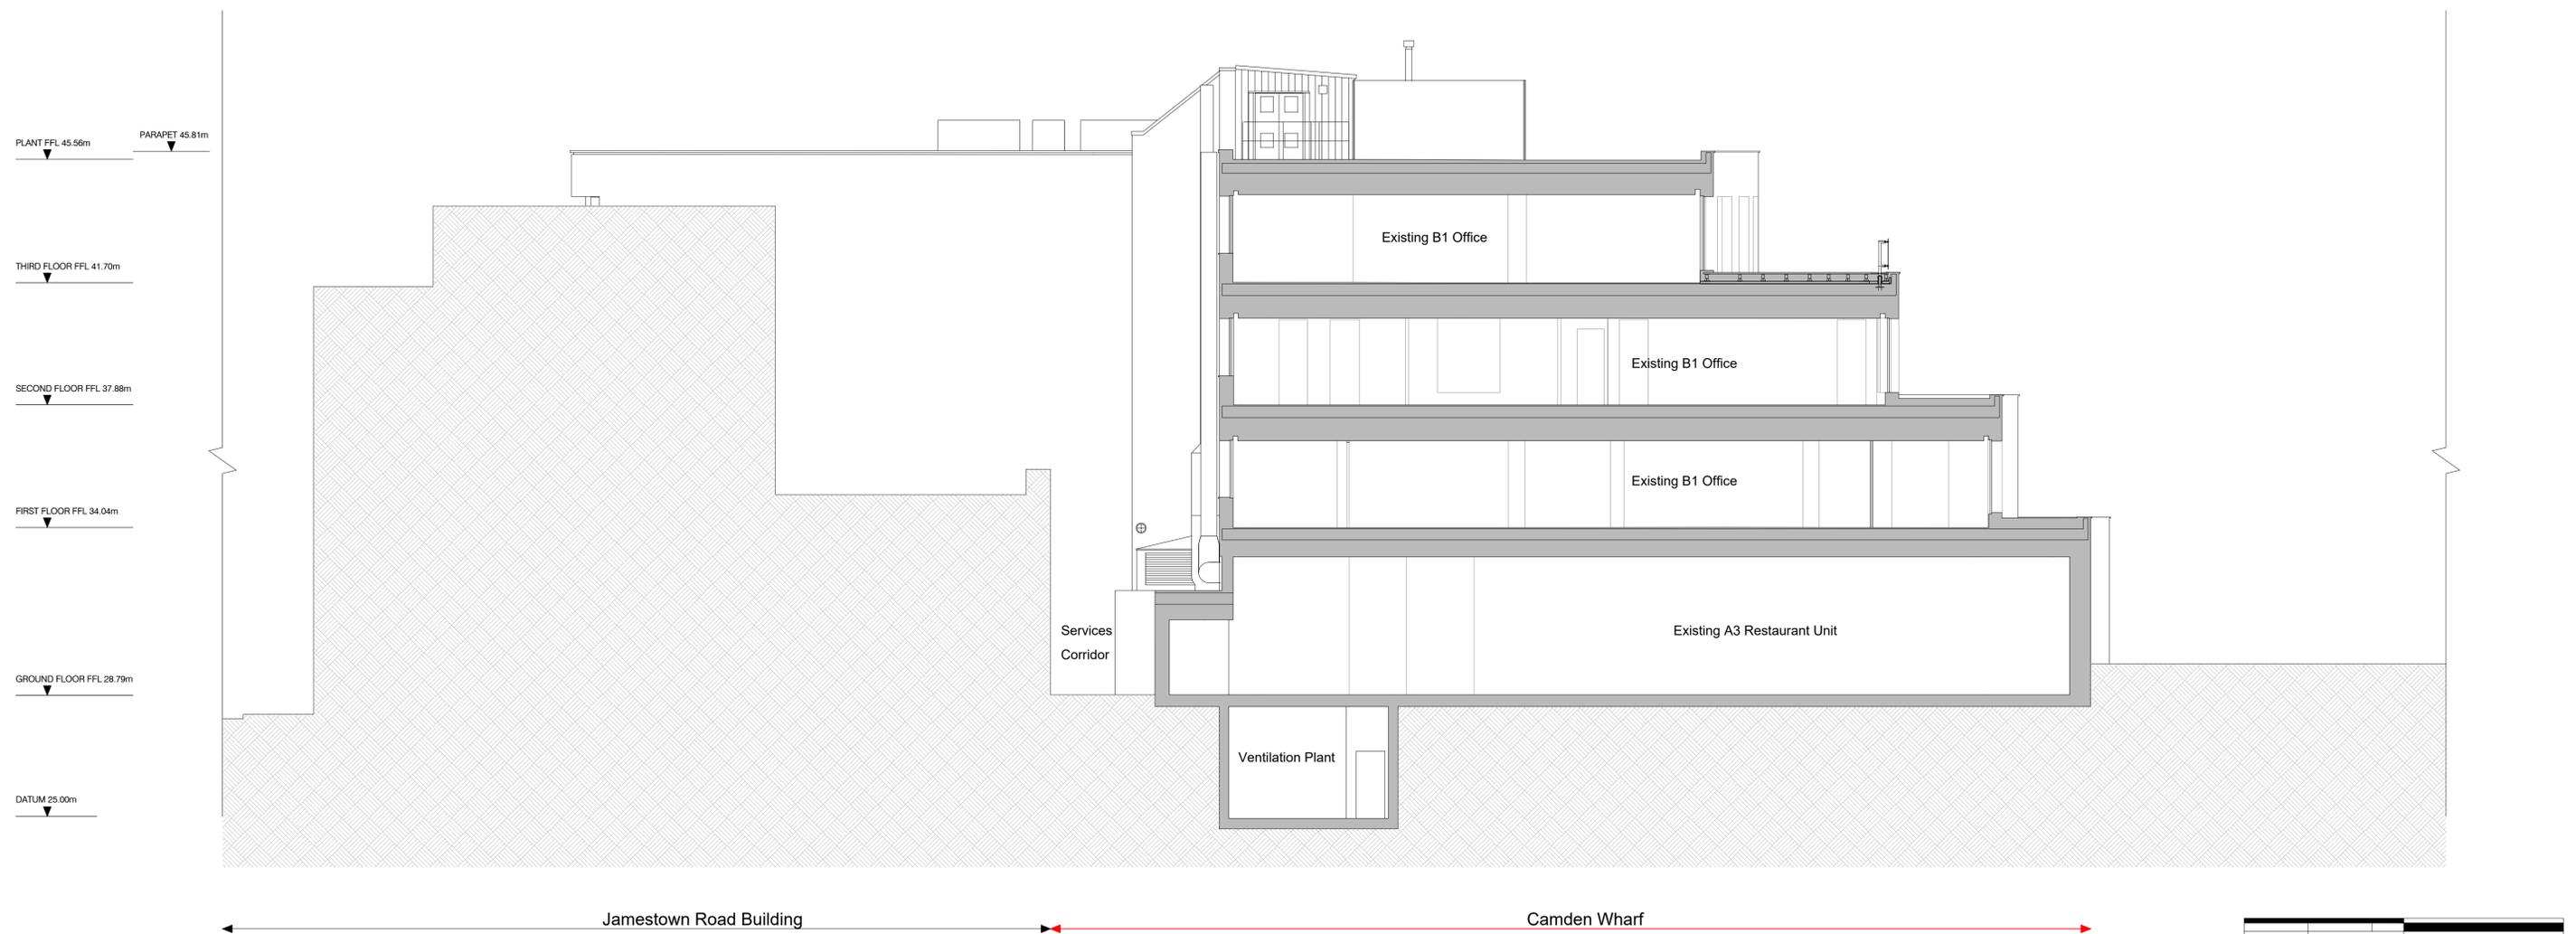

01 Existing Section E-E  
10\_201 Scale 1:200 @ A3



### For Planning

Rev.	Description.	By	Date
P2	For Planning	HS	19.08.16


Client  
**Castlehaven Row Ltd**

Project  
**Camden Wharf**

Title  
**Existing Section E-E**

Project No.	Drawing No.	Rev.
<b>1524</b>	<b>10.255</b>	<b>P2</b>
<b>Scale</b>	1:100 @ A1	1:200 @ A3
<b>Drawn</b>	<b>Checked</b>	<b>Date</b>
HS	GV	18.05.16

Do not scale from this drawing. The Contractor is to take and check all dimensions on site before work commences. Discrepancies must be reported to the Architect. Subcontractors must verify all dimensions on site before making a shop drawing or commencing manufacturing. This drawing is copyright. ©

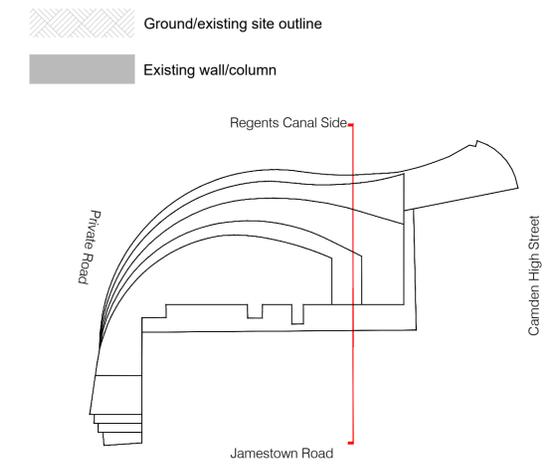



01 Existing Regent's Canal Context Elevation  
Scale 1:400 @ A3



### For Planning

Rev.	Description.	By	Date
P2	For Planning	HS	19.08.16


Client  
**Castlehaven Row Ltd**


Project  
**Camden Wharf**

### Existing Regent's Canal Context Elevation

Project No.	Drawing No.	Rev.
<b>1524</b>	<b>10.271</b>	<b>P2</b>
<b>Scale</b>	1:200 @ A1	1:400 @ A3
<b>Drawn</b>	<b>Checked</b>	<b>Date</b>
HS	GV	18.05.16

Do not scale from this drawing. The Contractor is to take and check all dimensions on site before work commences. Discrepancies must be reported to the Architect. Subcontractors must verify all dimensions on site before making a shop drawing or commencing manufacturing. This drawing is copyright. ©

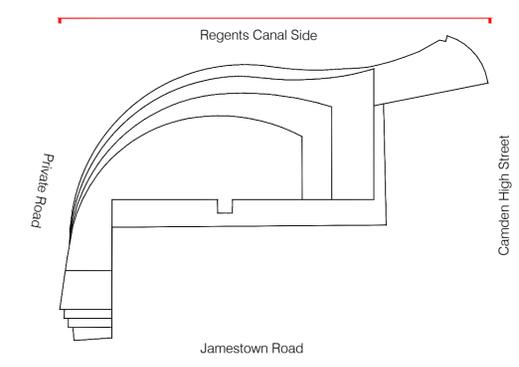

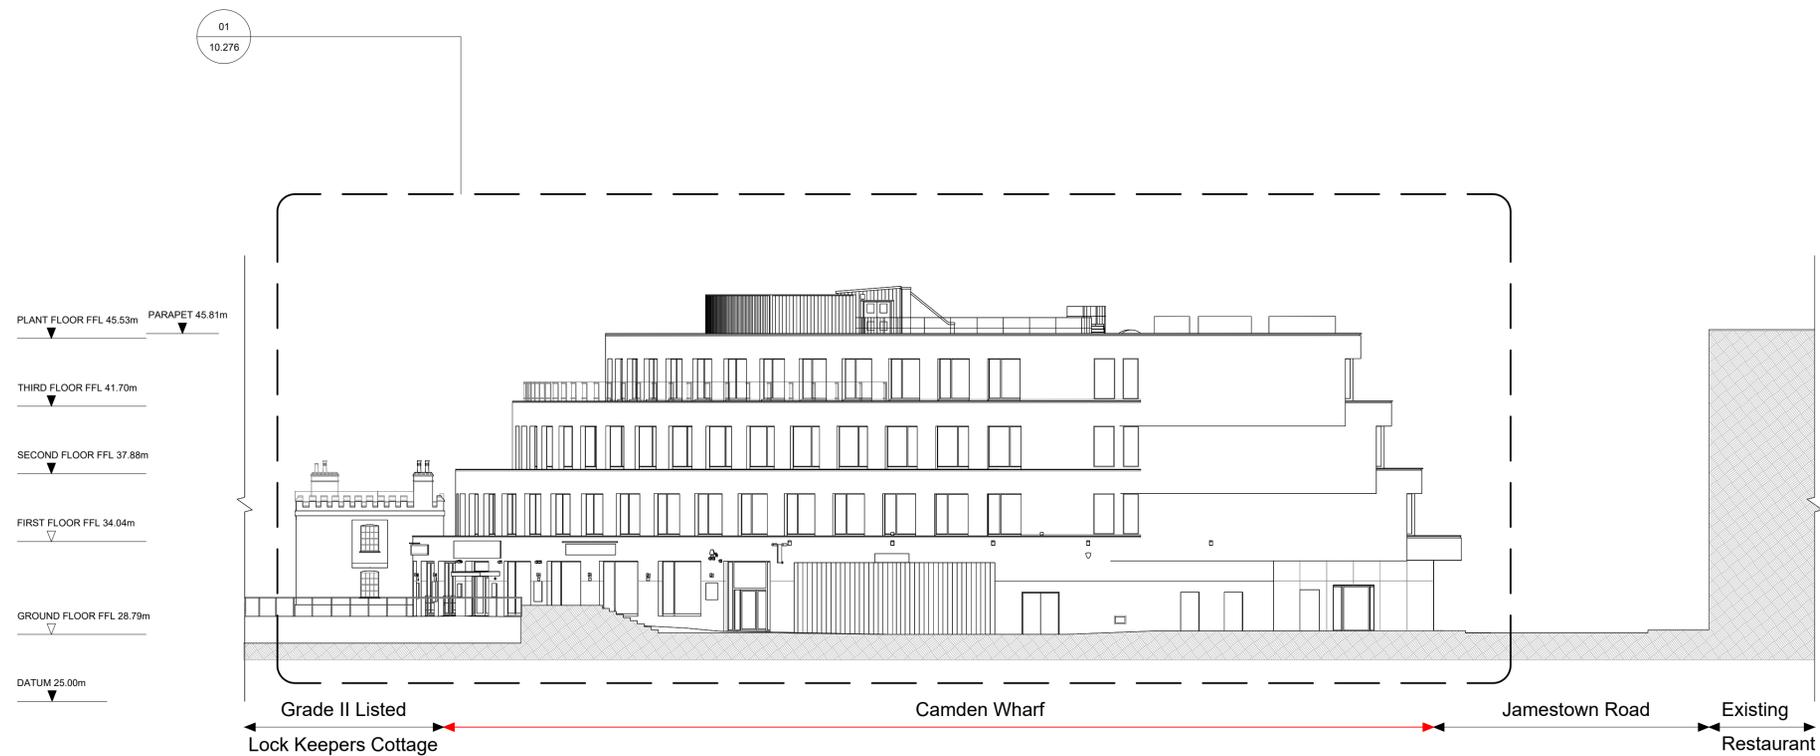

01 Existing Private Road Context Elevation  
Scale 1:400 @ A3



## For Planning

Rev.	Description	By	Date
P2	For Planning	HS	19.08.16


Client  
**Castlehaven Row Ltd**

Project  
**Camden Wharf**

## Title Existing Private Road Context Elevation

Project No.	Drawing No.	Rev.
<b>1524</b>	<b>10.272</b>	<b>P2</b>
Scale	1:200 @ A1	1:400 @ A3
Drawn	HS	GV
Checked	GV	HS
Date	18.05.16	

Do not scale from this drawing. The Contractor is to take and check all dimensions on site before work commences. Discrepancies must be reported to the Architect. Subcontractors must verify all dimensions on site before making a shop drawing or commencing manufacturing. This drawing is copyright. ©

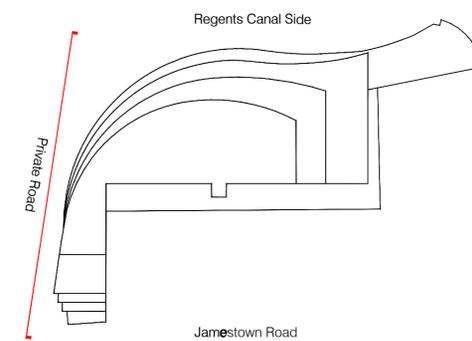



01 Existing Jamestown Road Context Elevation  
 10.201 Scale 1:400 @ A3



### For Planning

Rev.	Description	By	Date
P2	For Planning	HS	19.08.16


Client  
**Castlehaven Row Ltd**


Project  
**Camden Wharf**

Title  
**Existing Jamestown Road Context Elevation**

Project No.	Drawing No.	Rev.
<b>1524</b>	<b>10.273</b>	<b>P2</b>
<b>Scale</b>	1:200 @ A1	1:400 @ A3
<b>Drawn</b>	<b>Checked</b>	<b>Date</b>
HS	GV	18.05.16

Do not scale from this drawing. The Contractor is to take and check all dimensions on site before work commences. Discrepancies must be reported to the Architect. Subcontractors must verify all dimensions on site before making a shop drawing or commencing manufacturing. This drawing is copyright. ©

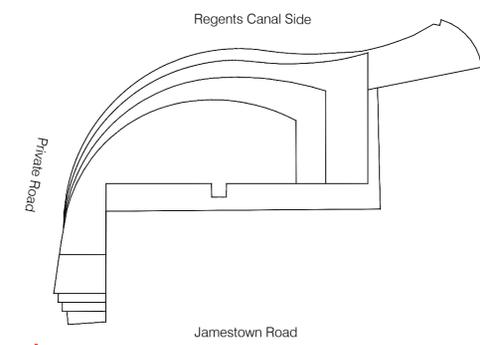

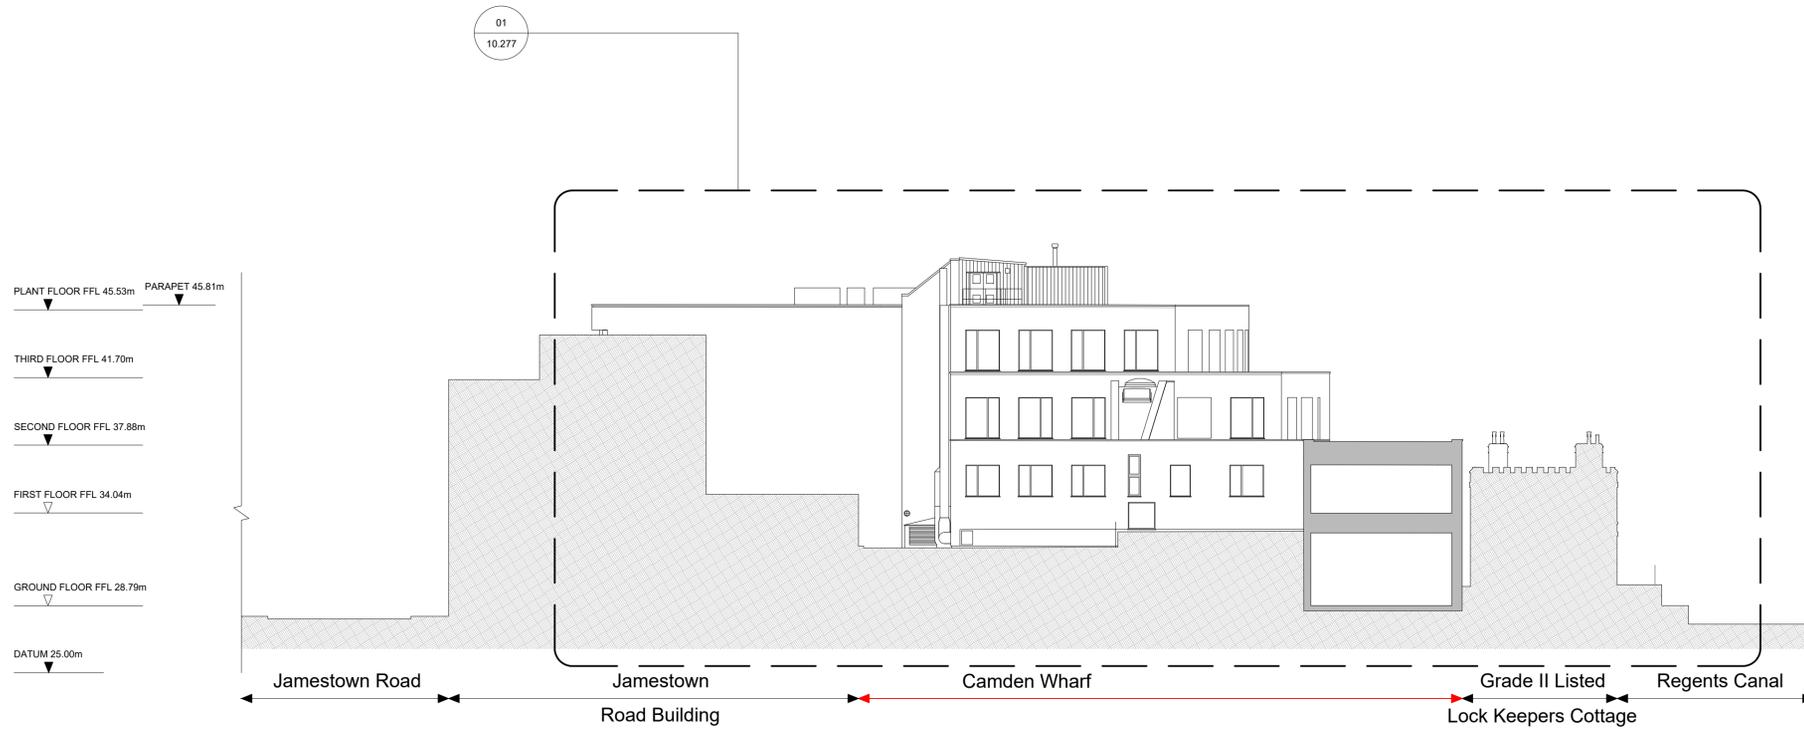

01 Existing Camden High Street Context Elevation/Section  
 10.201 Scale 1:400 @ A3



## For Planning

Rev.	Description.	By	Date
P2	For Planning	HS	19.08.16


Client  
**Castlehaven Row Ltd**

Project  
**Camden Wharf**

Title  
**Existing Camden High Street Context Elevation**

Project No.	Drawing No.	Rev.
<b>1524</b>	<b>10.274</b>	<b>P2</b>
<b>Scale</b>	1:200 @ A1	1:400 @ A3
<b>Drawn</b>	<b>Checked</b>	<b>Date</b>
HS	GV	18.05.16

Do not scale from this drawing. The Contractor is to take and check all dimensions on site before work commences. Discrepancies must be reported to the Architect. Subcontractors must verify all dimensions on site before making a shop drawing or commencing manufacturing. This drawing is copyright. ©

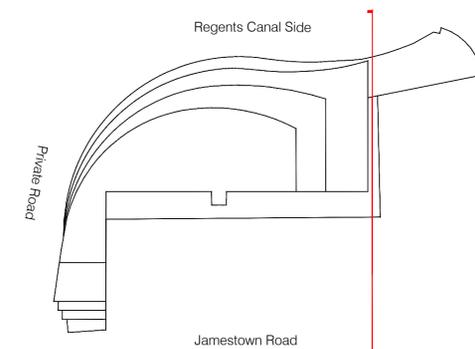



01  
10.271

## Existing Regents Canal Elevation

Scale 1:200 @ A3



### For Planning

Rev.	Description.	By	Date
P2	For Planning	HS	19.08.16


Client  
**Castlehaven Row Ltd**

Project  
**Camden Wharf**

Title  
**Existing Regents Canal Elevation**


Project No.	Drawing No.	Rev.
<b>1524</b>	<b>10.275</b>	<b>P2</b>
<b>Scale</b>	1:100 @ A1	1:200 @ A3
<b>Drawn</b>	<b>Checked</b>	<b>Date</b>
HS	GV	18.05.16

Do not scale from this drawing. The Contractor is to take and check all dimensions on site before work commences. Discrepancies must be reported to the Architect. Subcontractors must verify all dimensions on site before making a shop drawing or commencing manufacturing. This drawing is copyright. ©

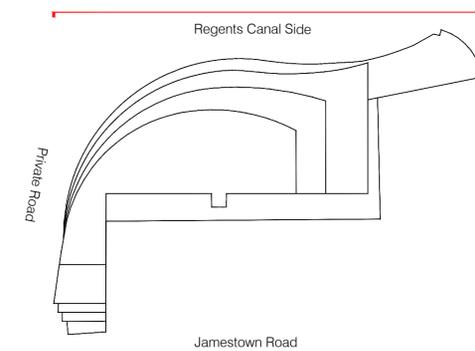



01 Existing Private Road Elevation  
10.272 Scale 1:200 @ A3

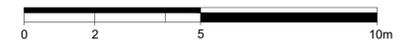

### For Planning

Rev.	Description	By	Date
P2	For Planning	HS	19.08.16


Client  
**Castlehaven Row Ltd**


Project  
**Camden Wharf**

Title  
**Existing Private Road Elevation**

Project No.	Drawing No.	Rev.
<b>1524</b>	<b>10.276</b>	<b>P2</b>
<b>Scale</b>	1:100 @ A1	1:200 @ A3
<b>Drawn</b>	<b>Checked</b>	<b>Date</b>
HS	GV	18.05.16

Do not scale from this drawing. The Contractor is to take and check all dimensions on site before work commences. Discrepancies must be reported to the Architect. Subcontractors must verify all dimensions on site before making a shop drawing or commencing manufacturing. This drawing is copyright. ©

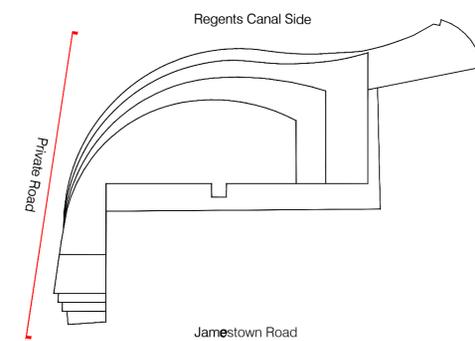

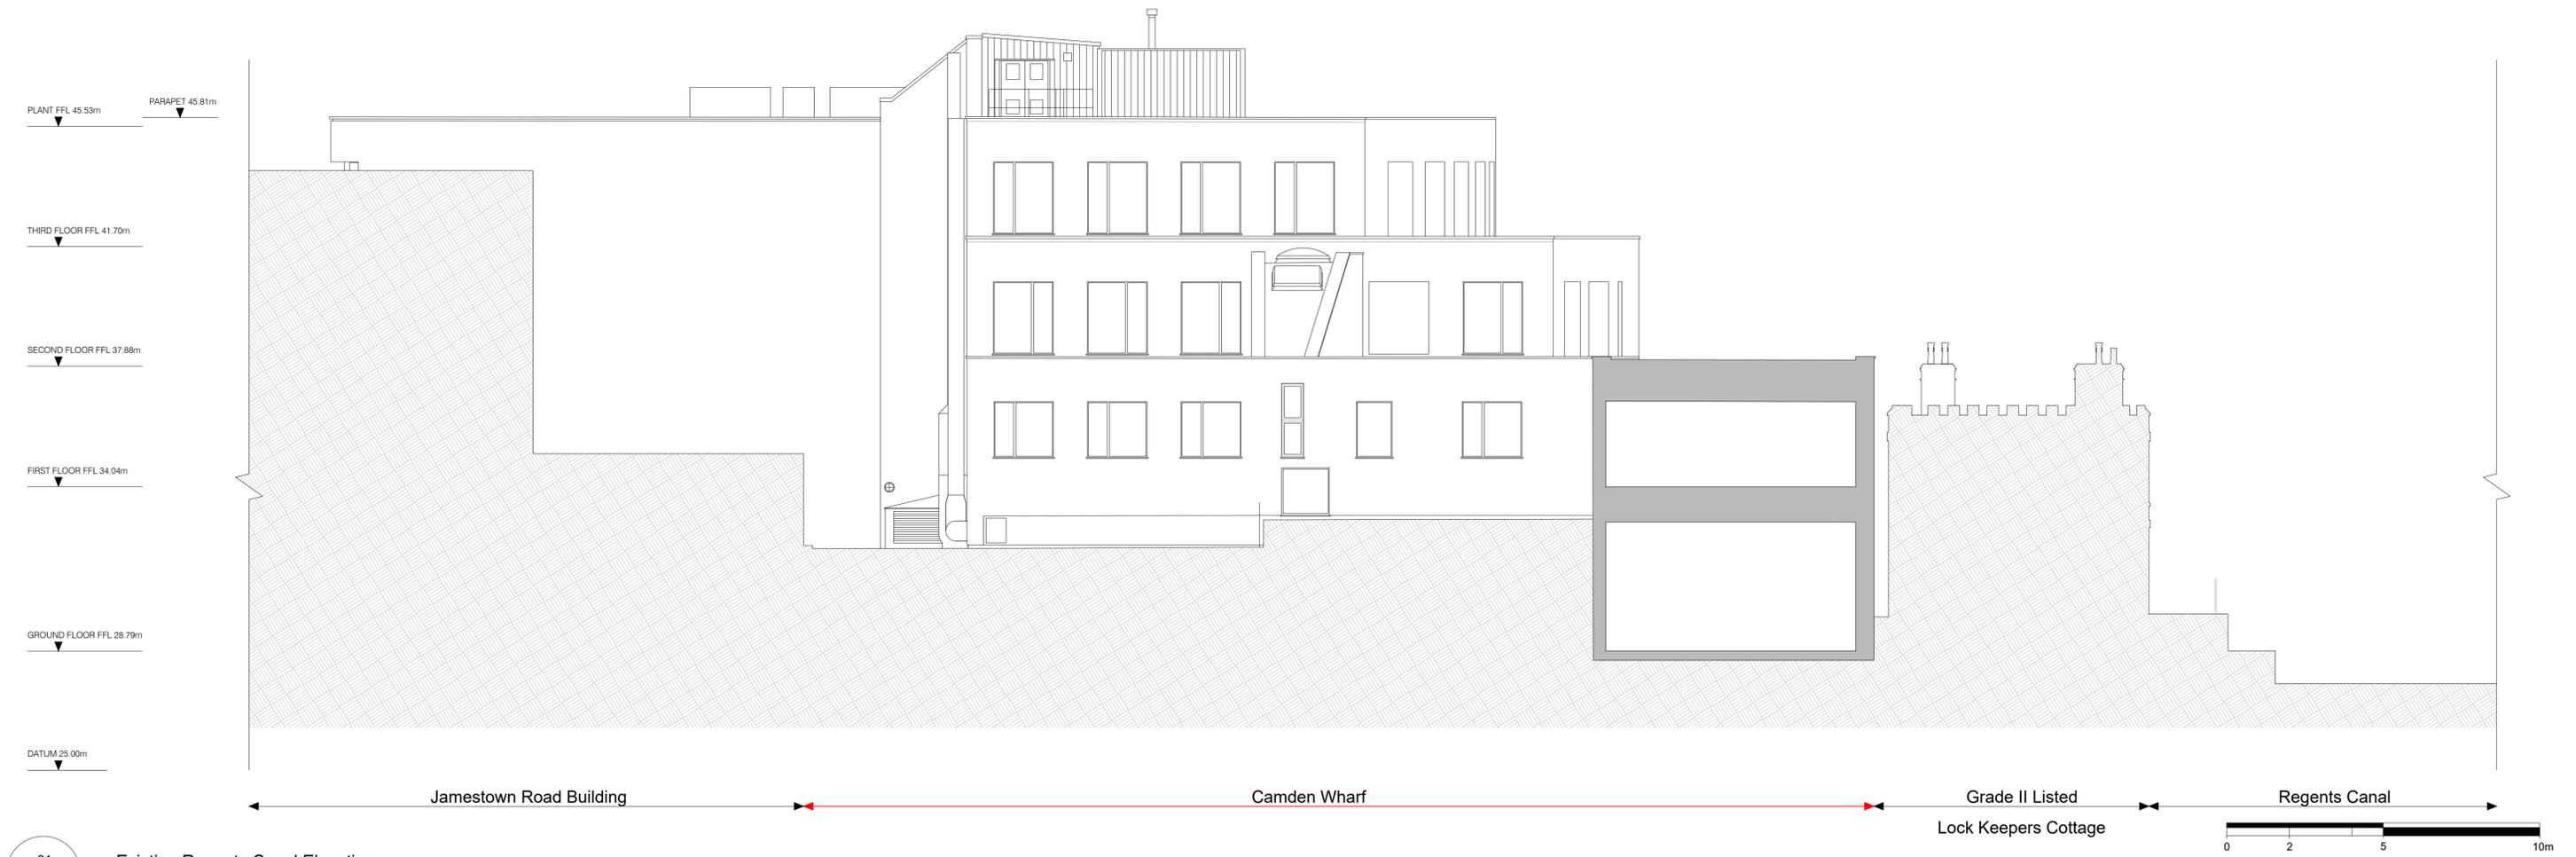

01 Existing Regent's Canal Elevation  
10.274 Scale 1:200 @ A3

### For Planning

Rev.	Description	By	Date
P2	For Planning	HS	19.08.16

Client  
**Castlehaven Row Ltd**

Project  
**Camden Wharf**

### Title Existing Camden High Street Elevation

Project No.	Drawing No.	Rev.
<b>1524</b>	<b>10.277</b>	<b>P2</b>
<b>Scale</b>	1:100 @ A1	1:200 @ A3
<b>Drawn</b>	<b>Checked</b>	<b>Date</b>
HS	GV	18.05.16

Do not scale from this drawing. The Contractor is to take and check all dimensions on site before work commences. Discrepancies must be reported to the Architect. Subcontractors must verify all dimensions on site before making a shop drawing or commencing manufacturing. This drawing is copyright. ©

