
Revision	Date	Description	Drawn
А	30/03/17	Layouts updated.	WRS
В	03/04/17	First Floor Store Removed.	WRS


Existing Elevations

Scale 1:100

BASEMENT

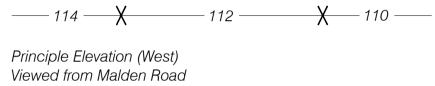


BASEMENT

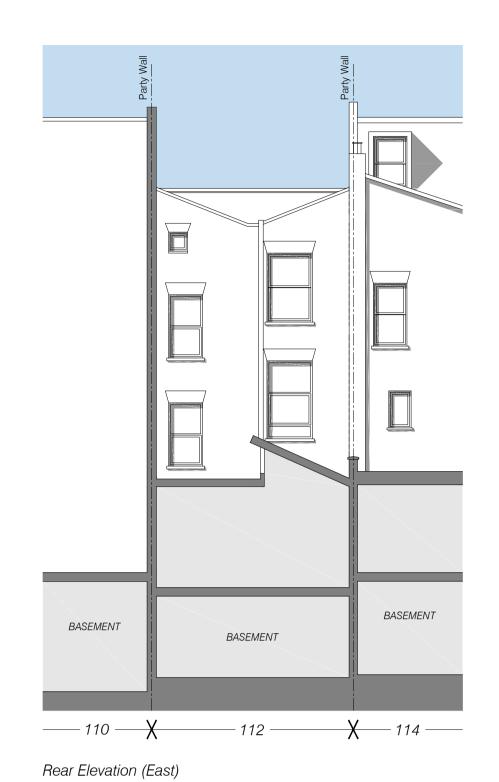

Proposed Elevations

Viewed from Malden Road



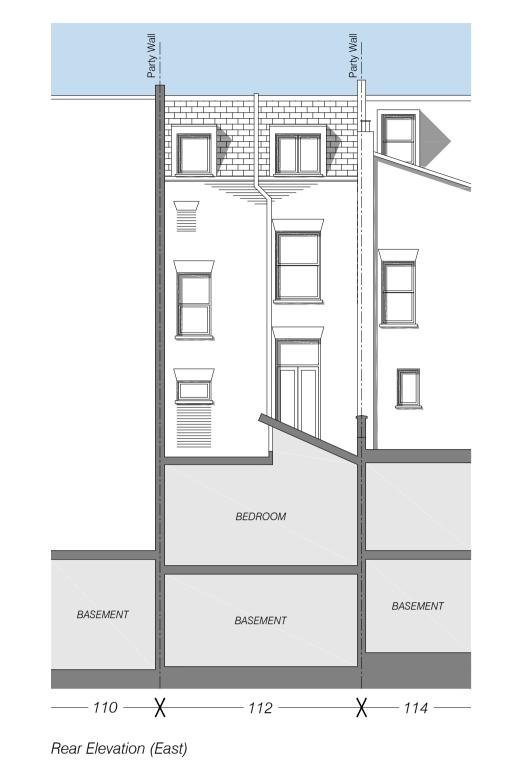

Roof Covering Pitched
Composite slates to match adjacent properties.

Roof Covering Flat

Dark grey single ply membrane or GRP finish, covered with ceramic decking.

Brown coloured brickwork to match existing.

<u>Windows & Doors</u>

Timber windows and doors to match existing.

<u>Dormers</u> Lead or dark grey GRP finish.

Kitchen Kitchen formerly used by 110 Malden Road Kitchen formerly used by 110 Malden Road Shop Shop Bedroom Store Below Pavement Store Below Pavement Store Below Pavement Existing Basement Plan Existing Ground Floor Plan Existing First Floor Plan Existing Second Floor Plan Existing Third Floor Plan Proposed Basement Plan Proposed Ground Floor Plan Proposed First Floor Plan Proposed Second Floor Plan Proposed Third Floor Plan Scale 1:100 Scale 1:100

WR Skipper
rchitecture
Design · Plan · Specify

Telephone Mobile 07818 402566
Email wayne@wrskipper.co.uk
Address Willaway, 43 Priory Lane
North Wootton, King's Lynn, Norfolk. PE30 3PT

Project: 112 & 112A Malden Road
London
NW5 4BY

Client: Mr D Hirsch

Mansard roof extension alterations.
Installation of pavement lights.
Extg & Prpd Elevations & Layouts.

Orwg No. 0814-16 /12

 Scale:
 1:100 @ A1
 Date:
 22/03/2017

 Drawn:
 WRS
 WRS


 Drawing issued for:
 PLANNING


© COPYRIGHT WR SKIPPER ARCHITECTURE


All designs and information conveyed are the intellectual property of WR Skipper Architecture. Unauthorized copying, usage or distribution of the drawing or the contents of; in part or in whole is forbidden without the permission of WR Skipper Architecture.

DISCLAIMER

DO NOT SCALE DRAWING - All dimensions are to be checked and compared to other dimensions on the drawing/s and against on site dimensions prior to commencing construction. All dimensions are also to be checked by the Contractor, Sub-contractor or Supplier before site or off-site fabrication. Any deviation, discrepancy, or missing dimensions from the Drawings / Specification of Works is to be reported to WR Skipper Architecture immediately. WR Skipper Architecture shall not be held liable for any errors, omissions, or deficiencies in any form by any party whatsoever.

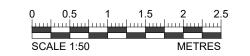

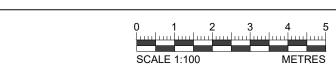

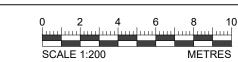

112A Malden Road



