
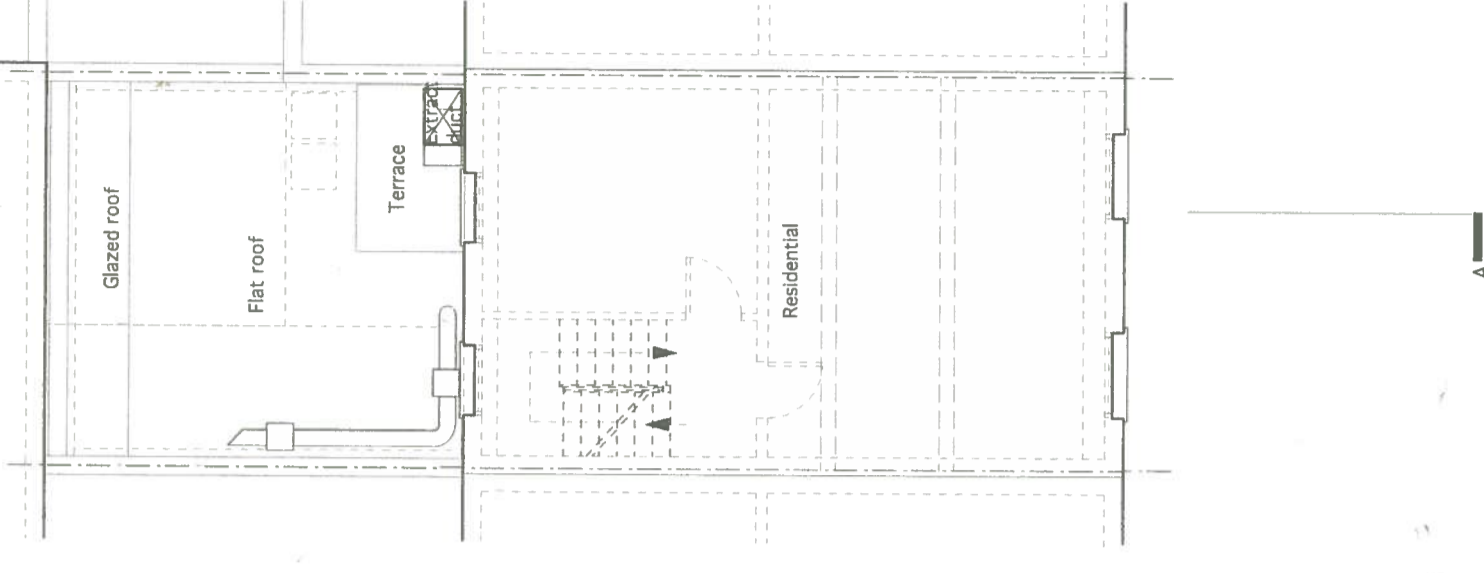
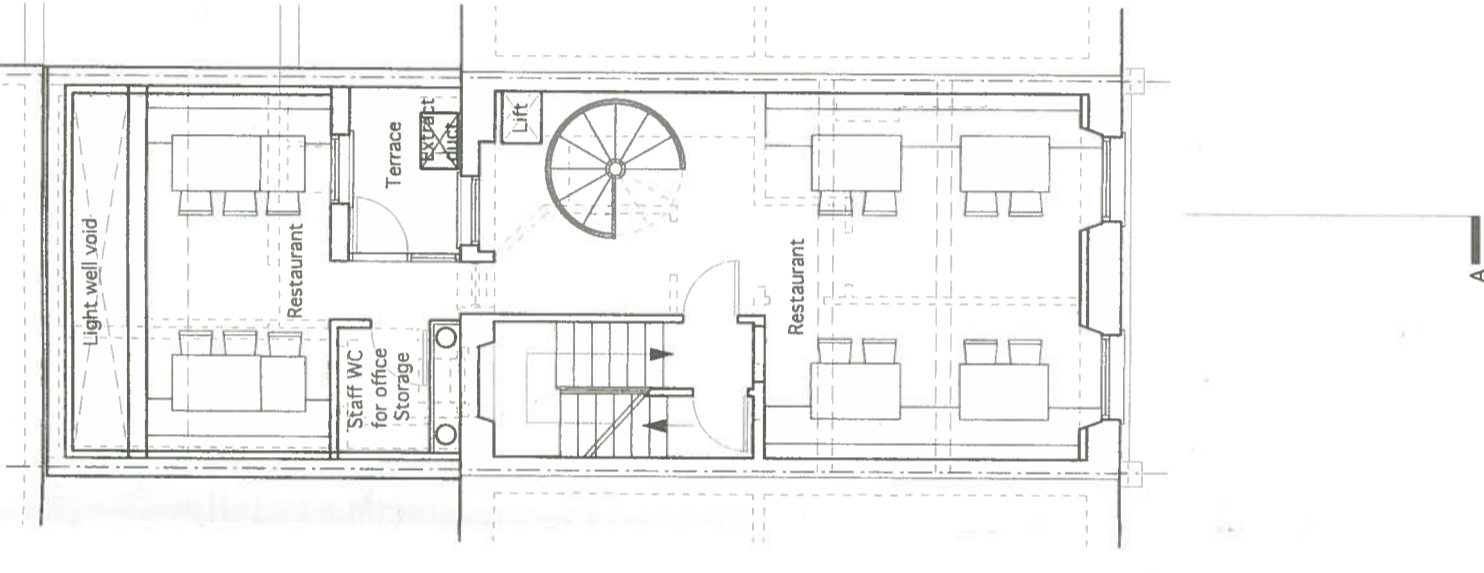
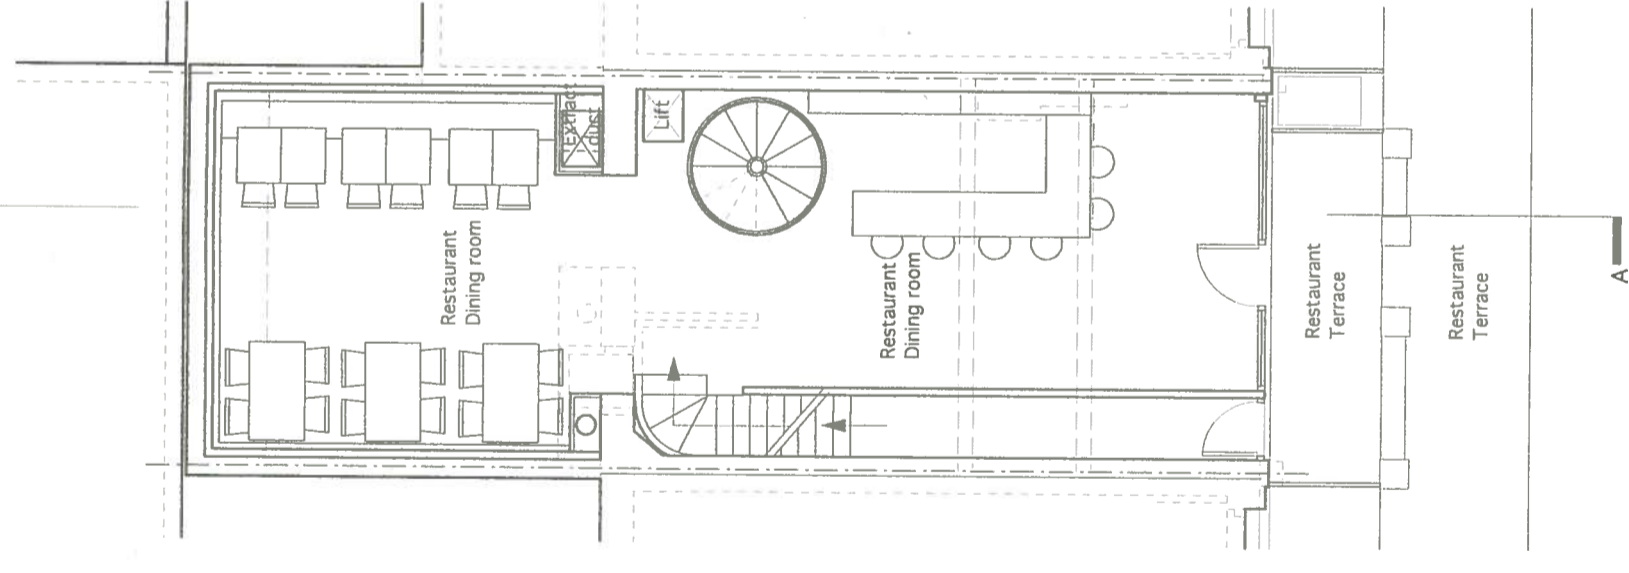
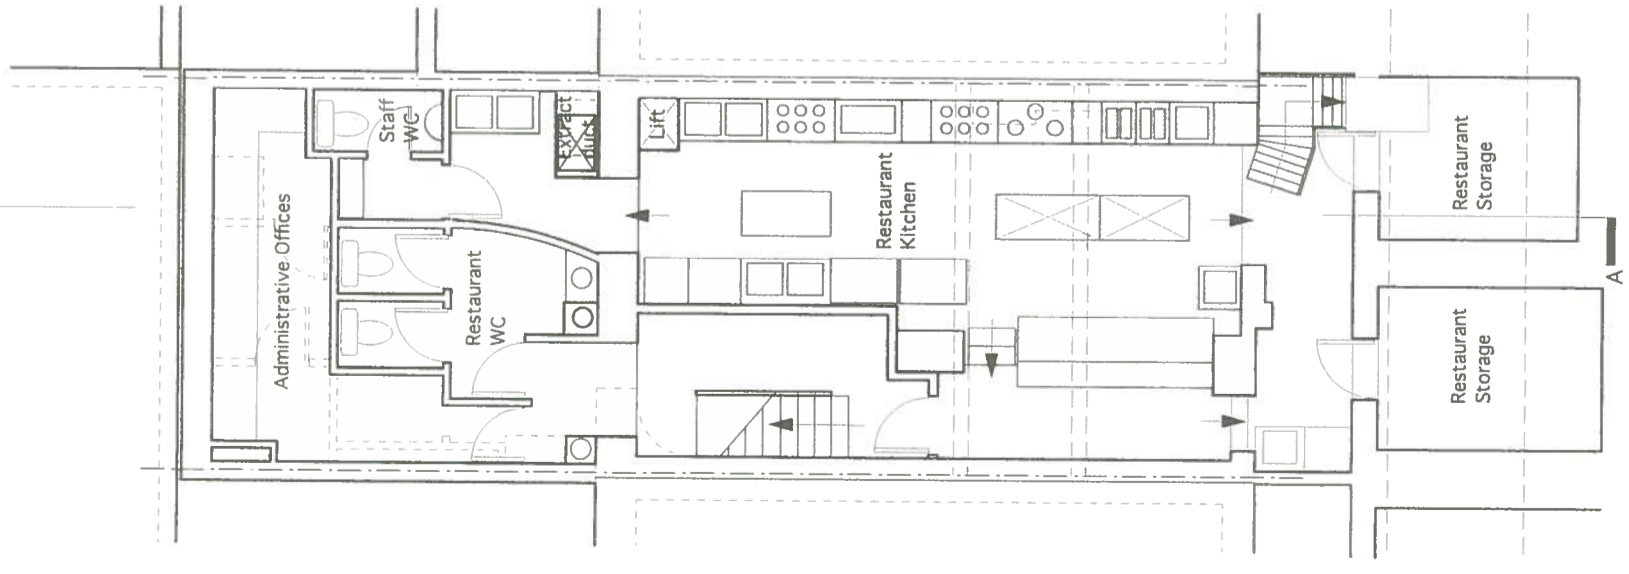


NOTE

1. COPYRIGHT: THE CONTENTS OF THIS DRAWING MAY NOT BE REPRODUCED IN WHOLE OR IN PART WITHOUT THE WRITTEN CONSENT OF GRAHAM ASSOCIATES
2. ALL DIMENSIONS MUST BE CHECKED ON SITE AND NOT SCALED FROM THIS DRAWING.
3. WHERE DISCREPANCY OCCURS BETWEEN SPECIFICATION AND DRAWINGS THE ARCHITECT MUST BE NOTIFIED IMMEDIATELY
4. ALL WORKS TO COMPLY WITH BUILDING REGS. 1998 + UPDATED AMENDMENTS TO DATE OF DRAWINGS

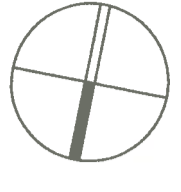

REV: A . AUGUST 2016 : PLANNING APPLICATION DRAWINGS

Client.	Project.	Drawing No.	Date.	Scale.	Drawn.	Checked.	Rev.
Mr. Ken Sam	93 Charlotte Street London W1T 4PY	6301/23.8.16/103A	August 2016	1:100 @ A3			
Proposed Floor Plans							
		33 Fontaine Road, London, SW16 1PB, tel. 020-3674 7917, mob. 07590 689 479 e-mail: guspoiegram@gmail.com					
		Architects, Planning & Interior Design					