

# PLANNING APPLICATION DRAWINGS

## 28 NEW PRIORY COURT

DRAWING LIST				
Number	Title	Paper Size	Issue Date	Revision
P000	Cover	A3	26/01/2017	
P001	Site Plan	A3	26/01/2017	
P002	Street Elevation	A3	26/01/2017	
P003	Existing Plans	A3	26/01/2017	
P004	Existing Elevations	A3	26/01/2017	
P005	Proposed Plans	A3	26/01/2017	
P006	Proposed Elevations	A3	26/01/2017	
P007	Demo Plans	A3	26/01/2017	

### 28 NEW PRIORY COURT

Cover

Date: 26/01/2017 Status: Planning

Scale: NTS @ A3

Project Ref: Drawing No: Revision:

NPC P000


GENERAL NOTES:  
The Architect accept no liability for any expense, loss or damage of whatsoever nature and however arising from any variation made to this drawing or in the execution of the work to which it relates which has not been referred to them and their approval obtained.  
Areas are based on un-checked survey and are approximate only.  
Do not scale from this drawing or the digital data, only figured dimensions are to be used. Refer to linear scale for guidance.  
Check all dimensions on site prior to carrying out any works and advise any discrepancy

— SITE BOUNDARY



# SITE PLAN

1 : 1250

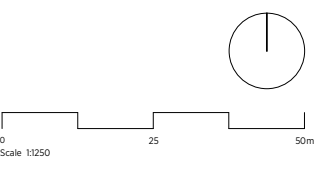

## 28 NEW PRIORY COURT

Site Plan

Date: 26/01/2017	Status: Planning
Scale: 1:1250 @ A3	
Project Ref: NPC	Drawing No: PO01






No. 28 New  
Priory Court


**28 NEW PRIORY COURT**  
Street Elevation




GENERAL NOTES:  
 The Architect accept no liability for any expense, loss or damage of whatever nature and however arising from any variation made to this drawing or in the execution of the work to which it relates which has not been referred to them and their approval obtained.  
 Areas are based on un-checked survey and are approximate only.  
 Do not scale from this drawing or the digital data, only figured dimensions are to be used. Refer to linear scale for guidance.  
 Check all dimensions on site prior to carrying out any works and advise any discrepancy.

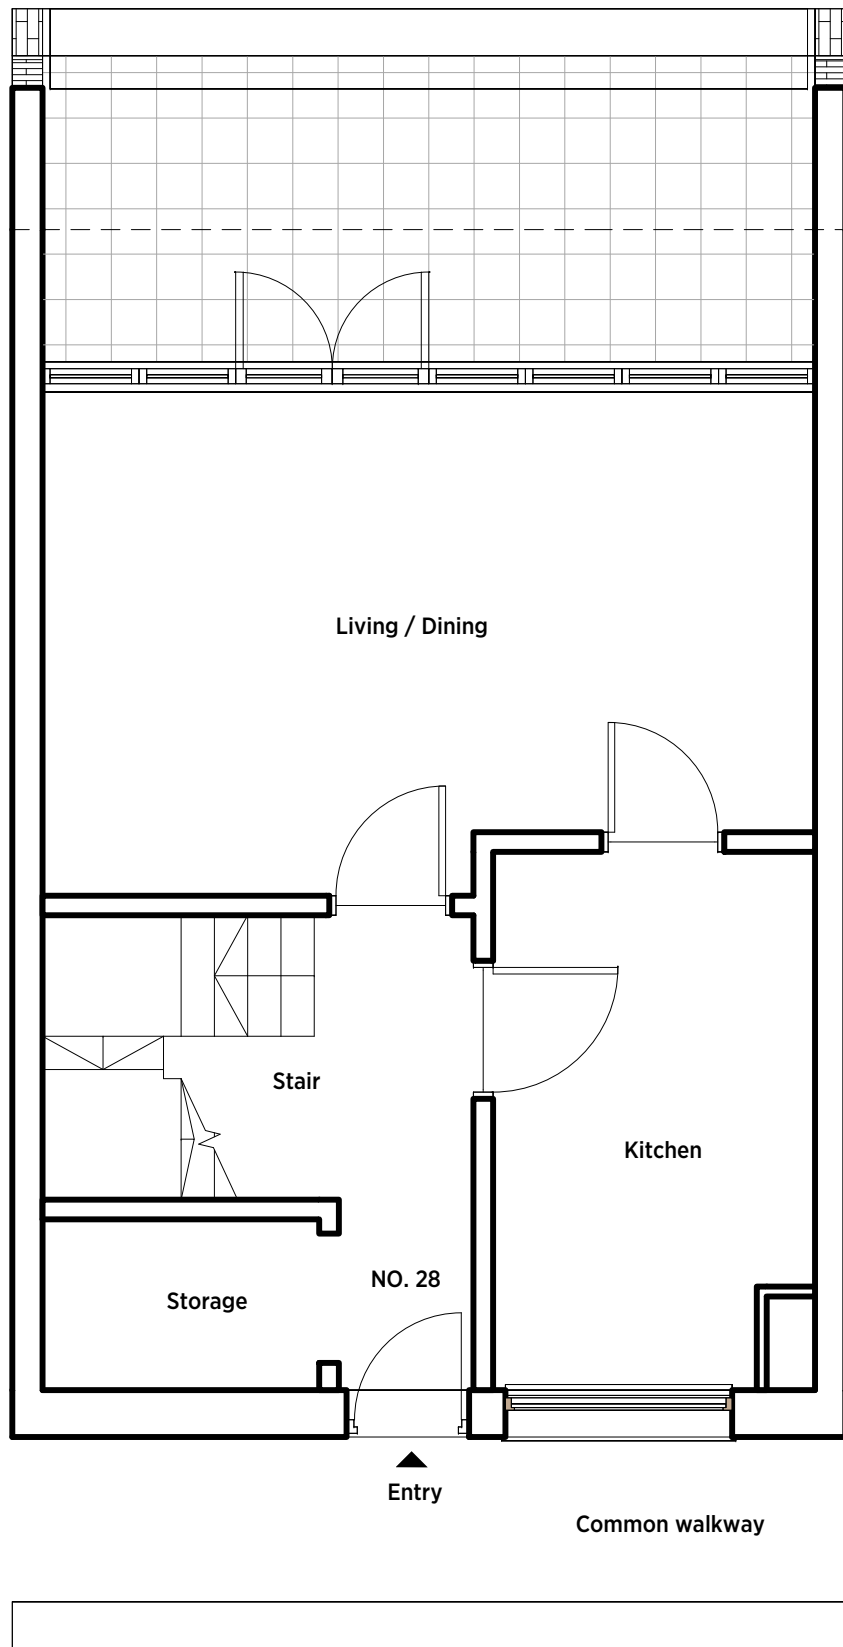


EXISTING SECOND FLOOR PLAN

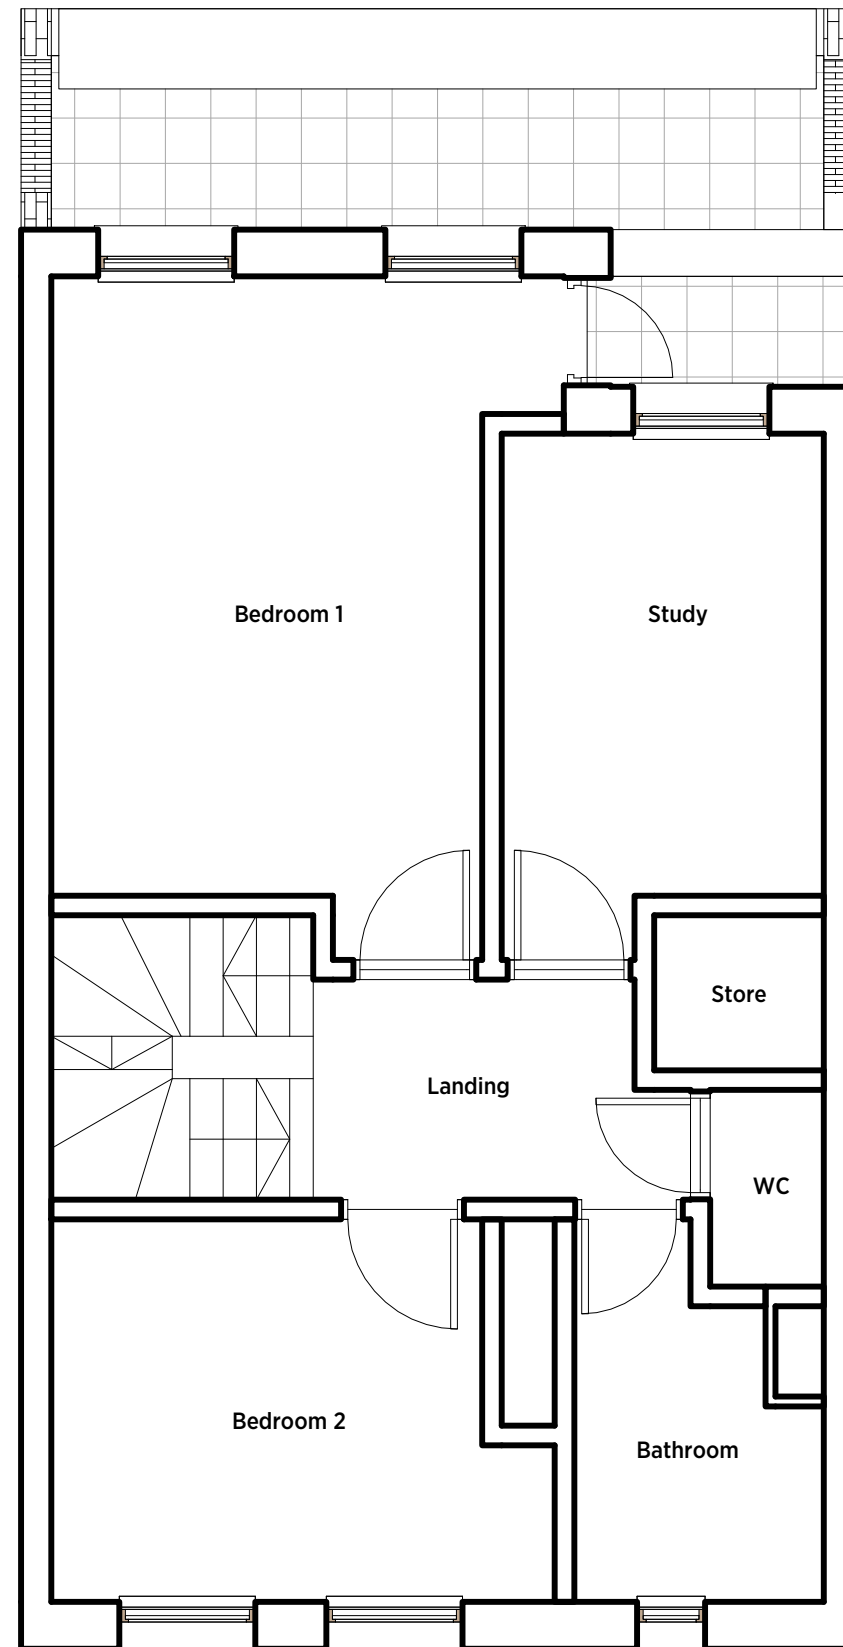


EXISTING THIRD FLOOR PLAN

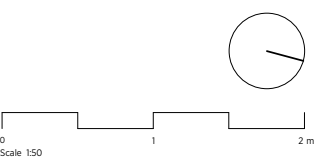


GENERAL NOTES:  
 The Architect accept no liability for any expense, loss or damage of whatever nature and however arising from any variation made to this drawing or in the execution of the work to which it relates which has not been referred to them and their approval obtained.  
 Areas are based on unchecked survey and are approximate only.  
 Do not scale from this drawing or the digital data, only figured dimensions are to be used. Refer to linear scale for guidance.  
 Check all dimensions on site prior to carrying out any works and advise any discrepancy.

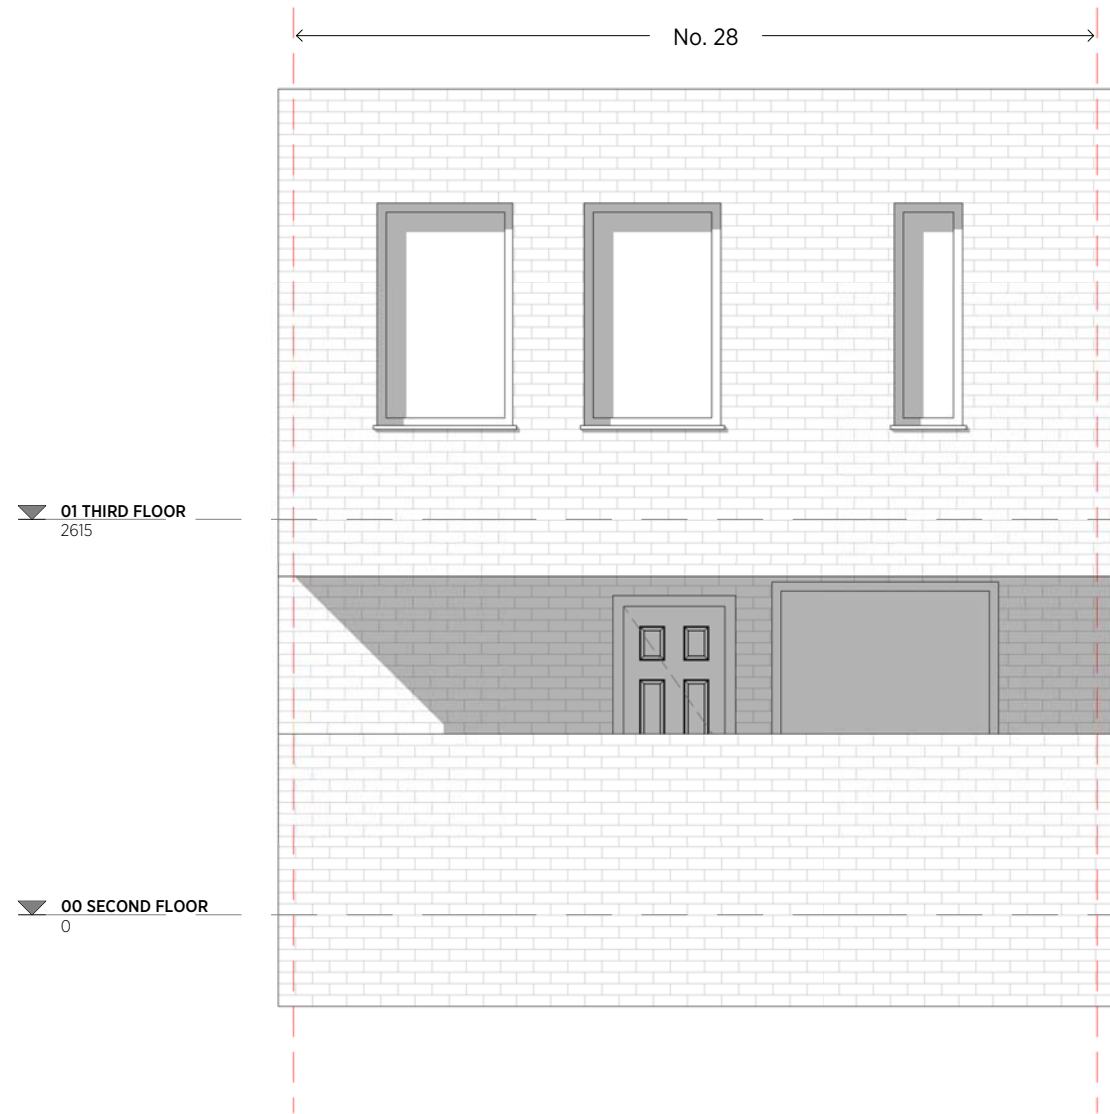

EXISTING ELEVATION EAST

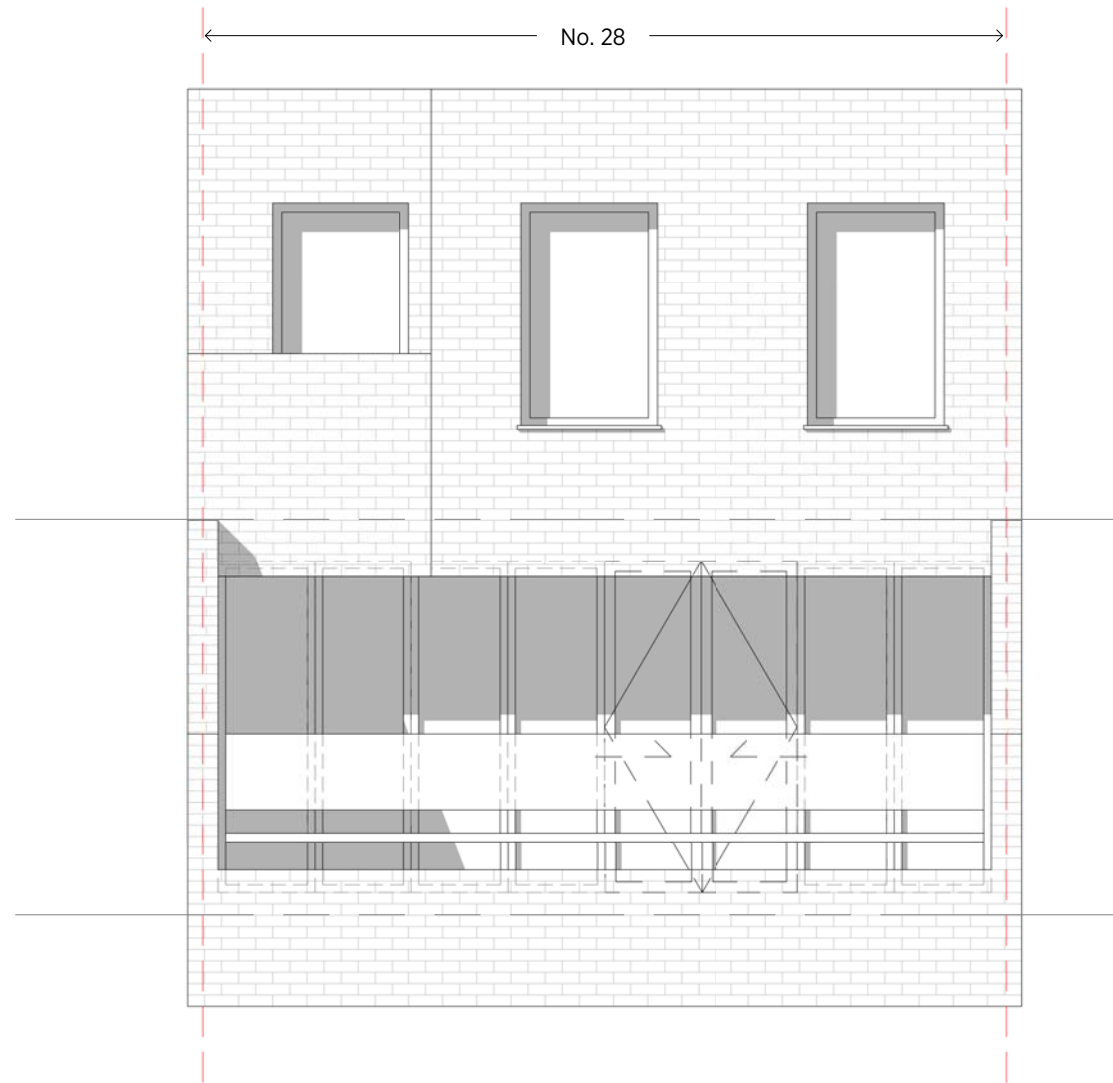


EXISTING ELEVATION WEST

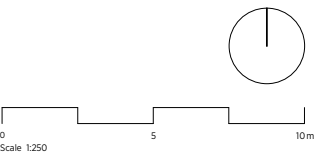


**28 NEW PRIORY COURT**  
 Existing Elevations

Date: 26/01/2017      Status: Planning  
 Scale: 1:50 @ A3  
 Project Ref: NPC      Drawing No: P004      Revision:


GENERAL NOTES:  
 The Architect accept no liability for any expense, loss or damage of whatsoever nature and however arising from any variation made to this drawing or in the execution of the work to which it relates which has not been referred to them and their approval obtained.  
 Areas are based on un-checked survey and are approximate only.  
 Do not scale from this drawing or the digital data, only figured dimensions are to be used. Refer to linear scale for guidance.  
 Check all dimensions on site prior to carrying out any works and advise any discrepancy.

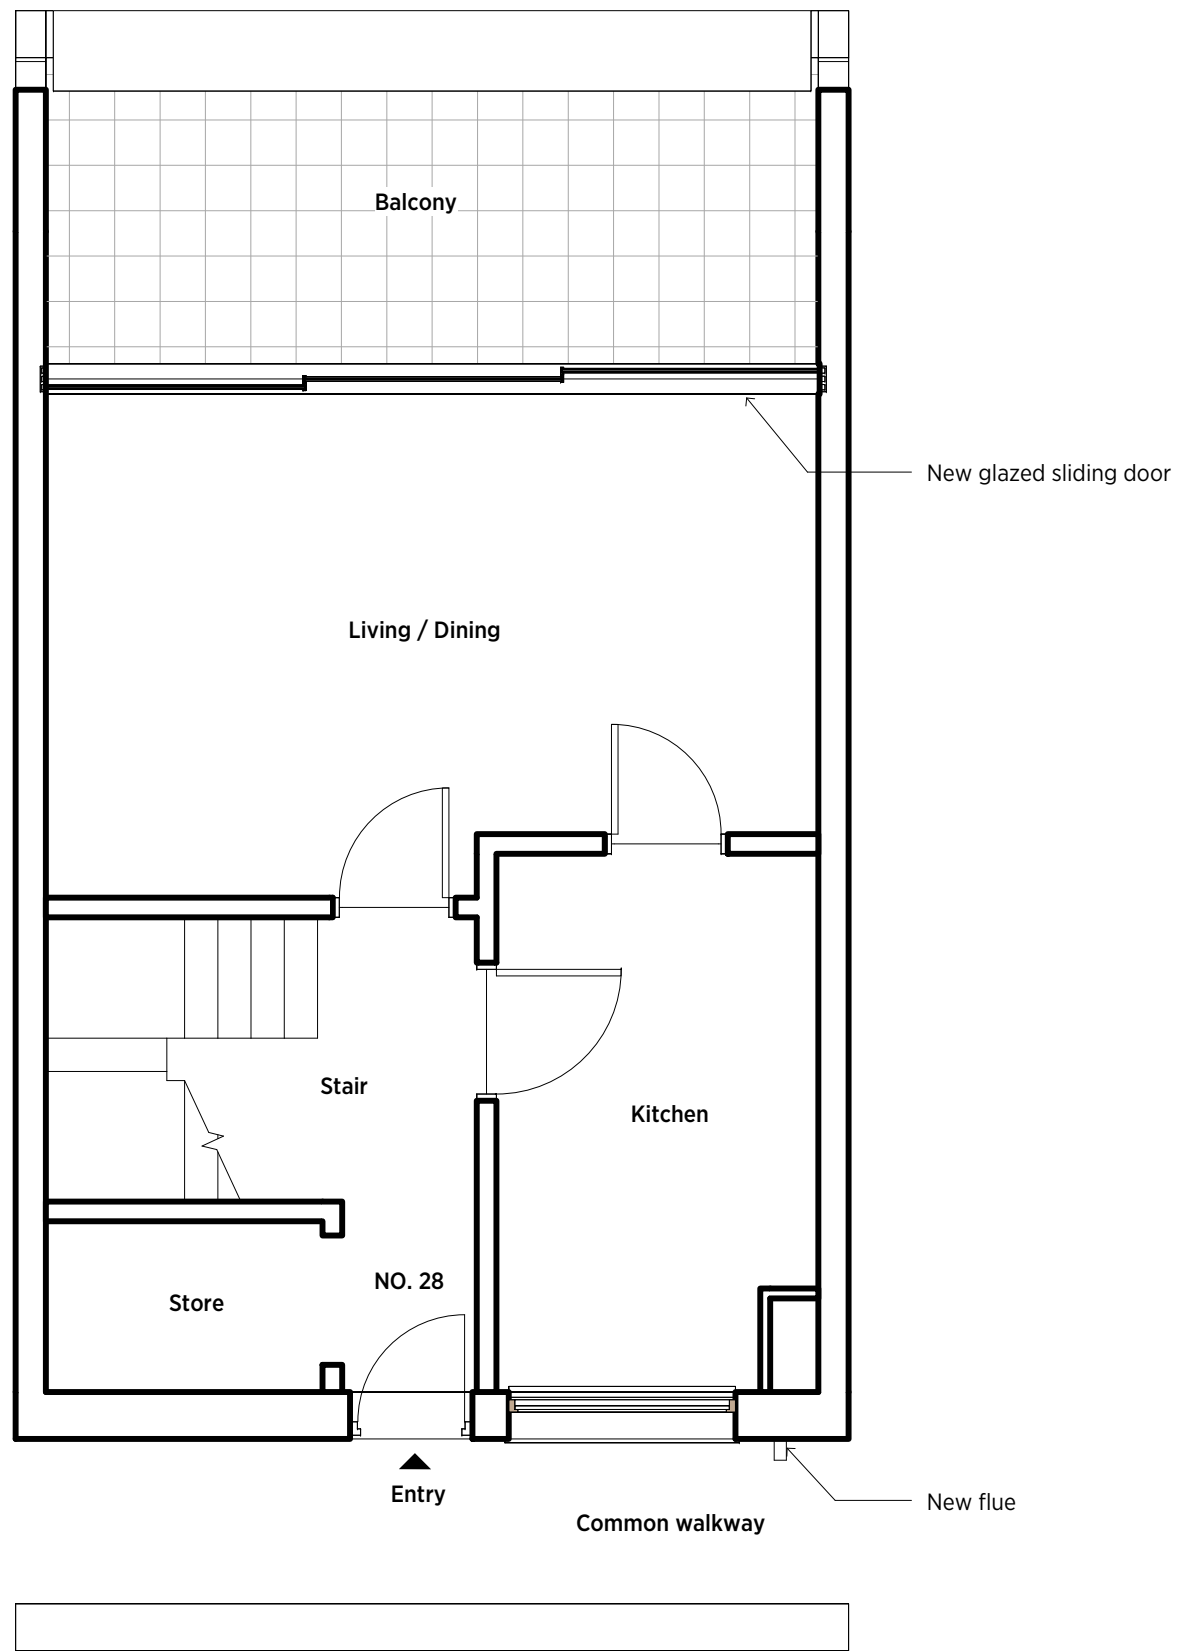


PROPOSED SECOND FLOOR PLAN

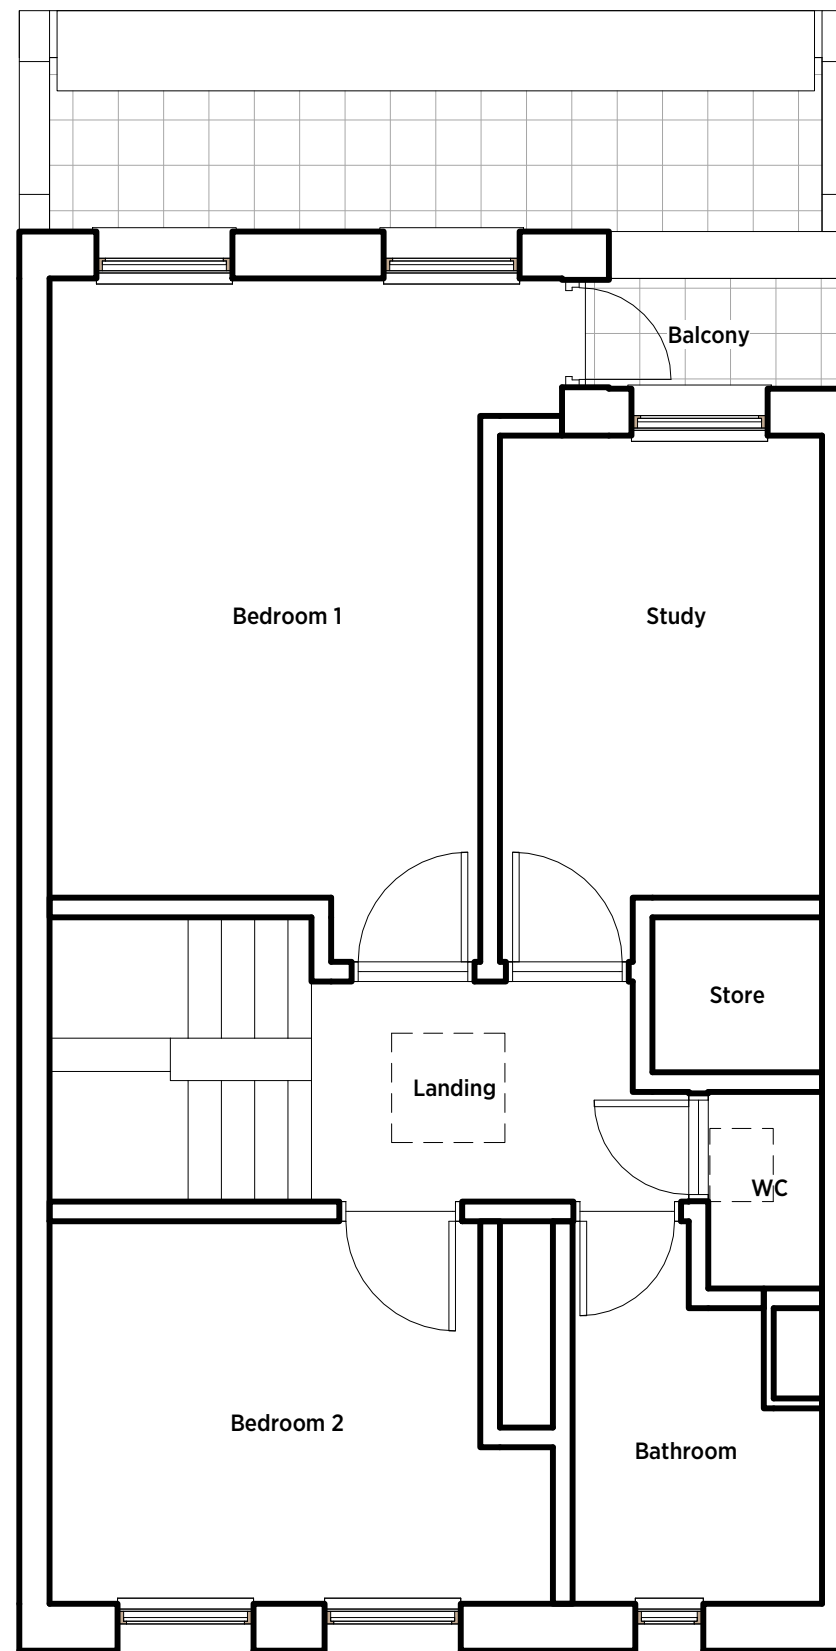


PROPOSED THIRD FLOOR PLAN

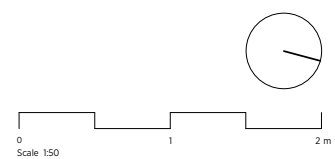


GENERAL NOTES:  
 The Architect accept no liability for any expense, loss or damage of whatsoever nature and however arising from any variation made to this drawing or in the execution of the work to which it relates which has not been referred to them and their approval obtained.  
 Areas are based on un-checked survey and are approximate only.  
 Do not scale from this drawing or the digital data, only figured dimensions are to be used. Refer to linear scale for guidance.  
 Check all dimensions on site prior to carrying out any works and advise any discrepancy

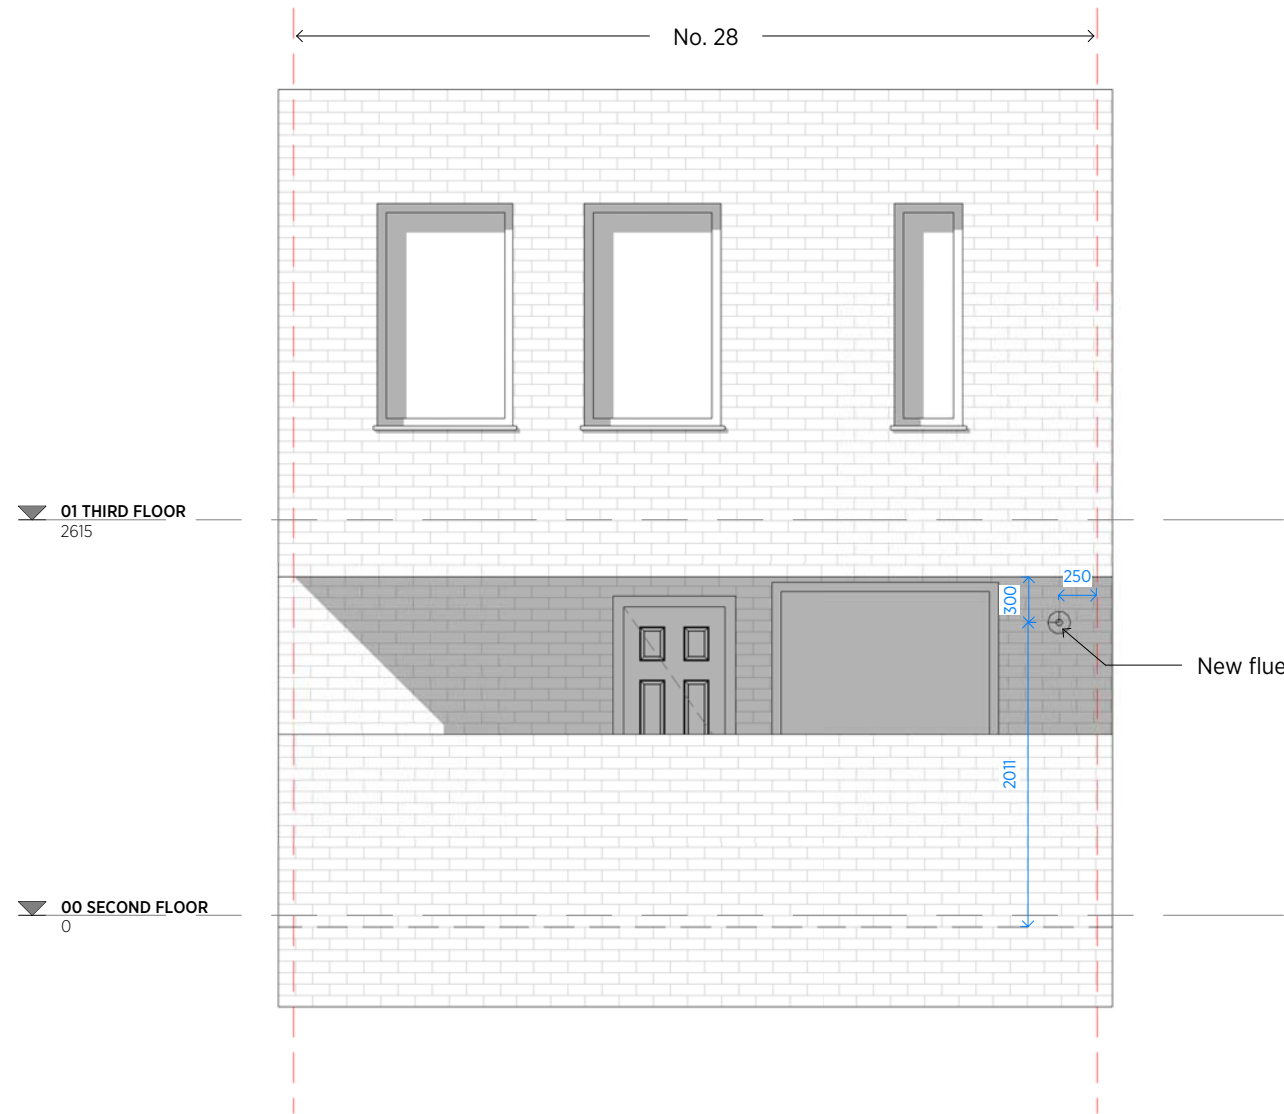

PROPOSED ELEVATION EAST

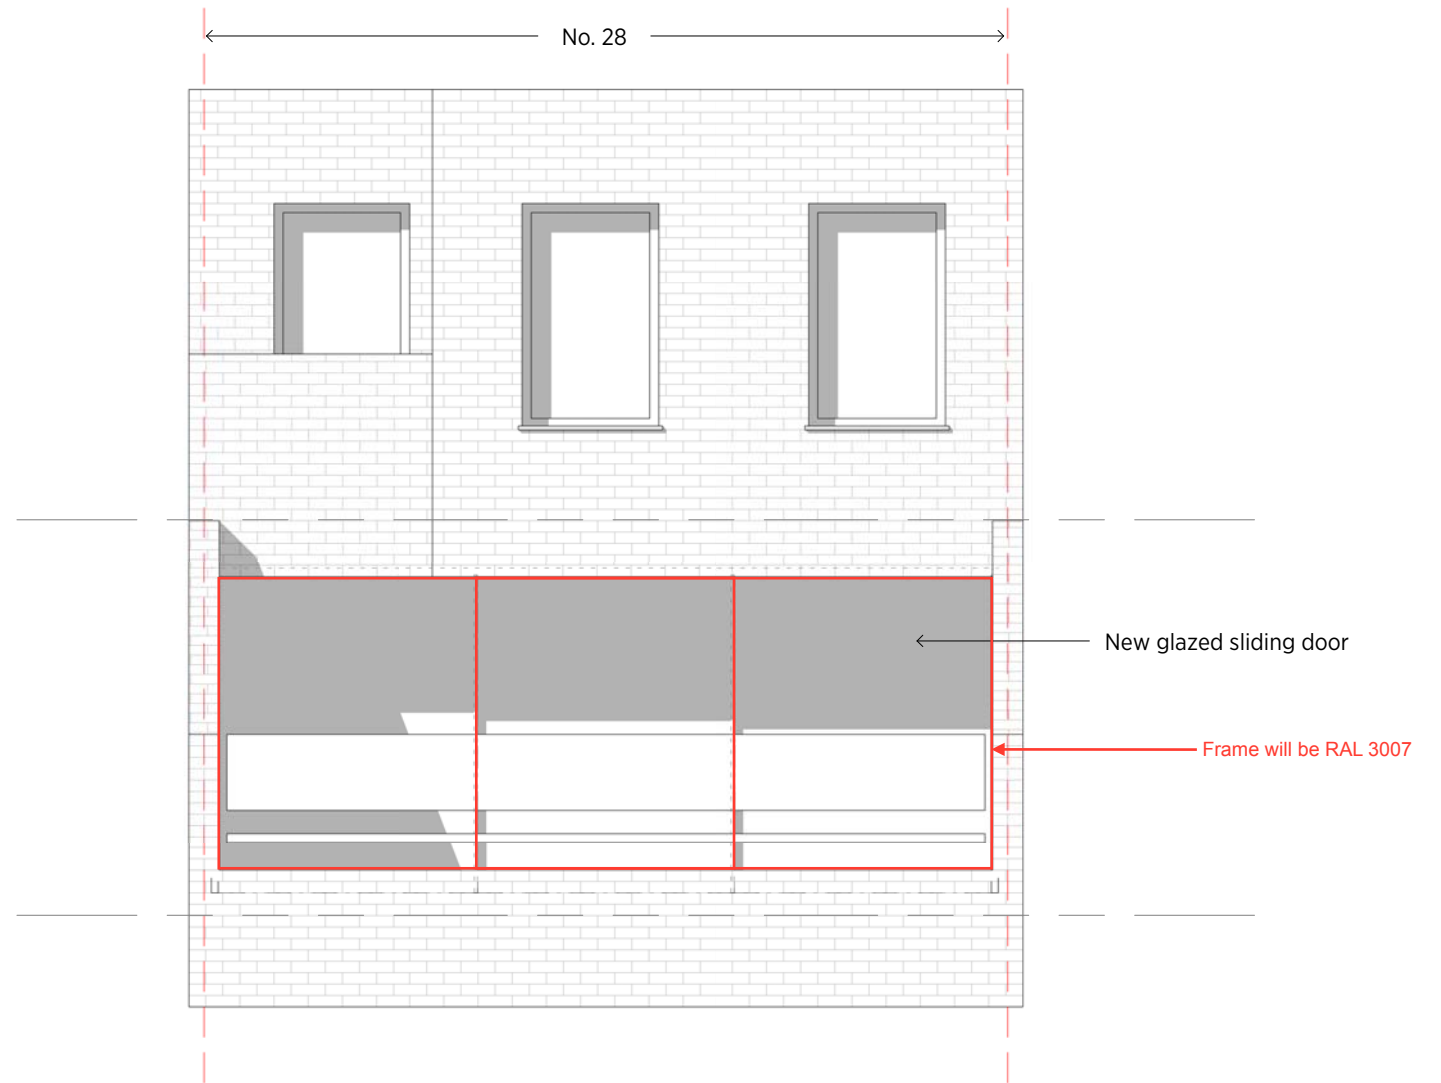


PROPOSED ELEVATION WEST

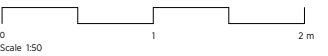

**28 NEW PRIORY COURT**  
 Proposed Elevations


Date: 26/01/2017	Status: Planning
Scale: 1:50 @ A3	
Project Ref: NPC	Drawing No: P006

GENERAL NOTES:  
 The Architect accept no liability for any expense, loss or damage of whatsoever nature and however arising from any variation made to this drawing or in the execution of the work to which it relates which has not been referred to them and their approval obtained.  
 Areas are based on un-checked survey and are approximate only.  
 Do not scale from this drawing or the digital data, only figured dimensions are to be used. Refer to linear scale for guidance.  
 Check all dimensions on site prior to carrying out any works and advise any discrepancy

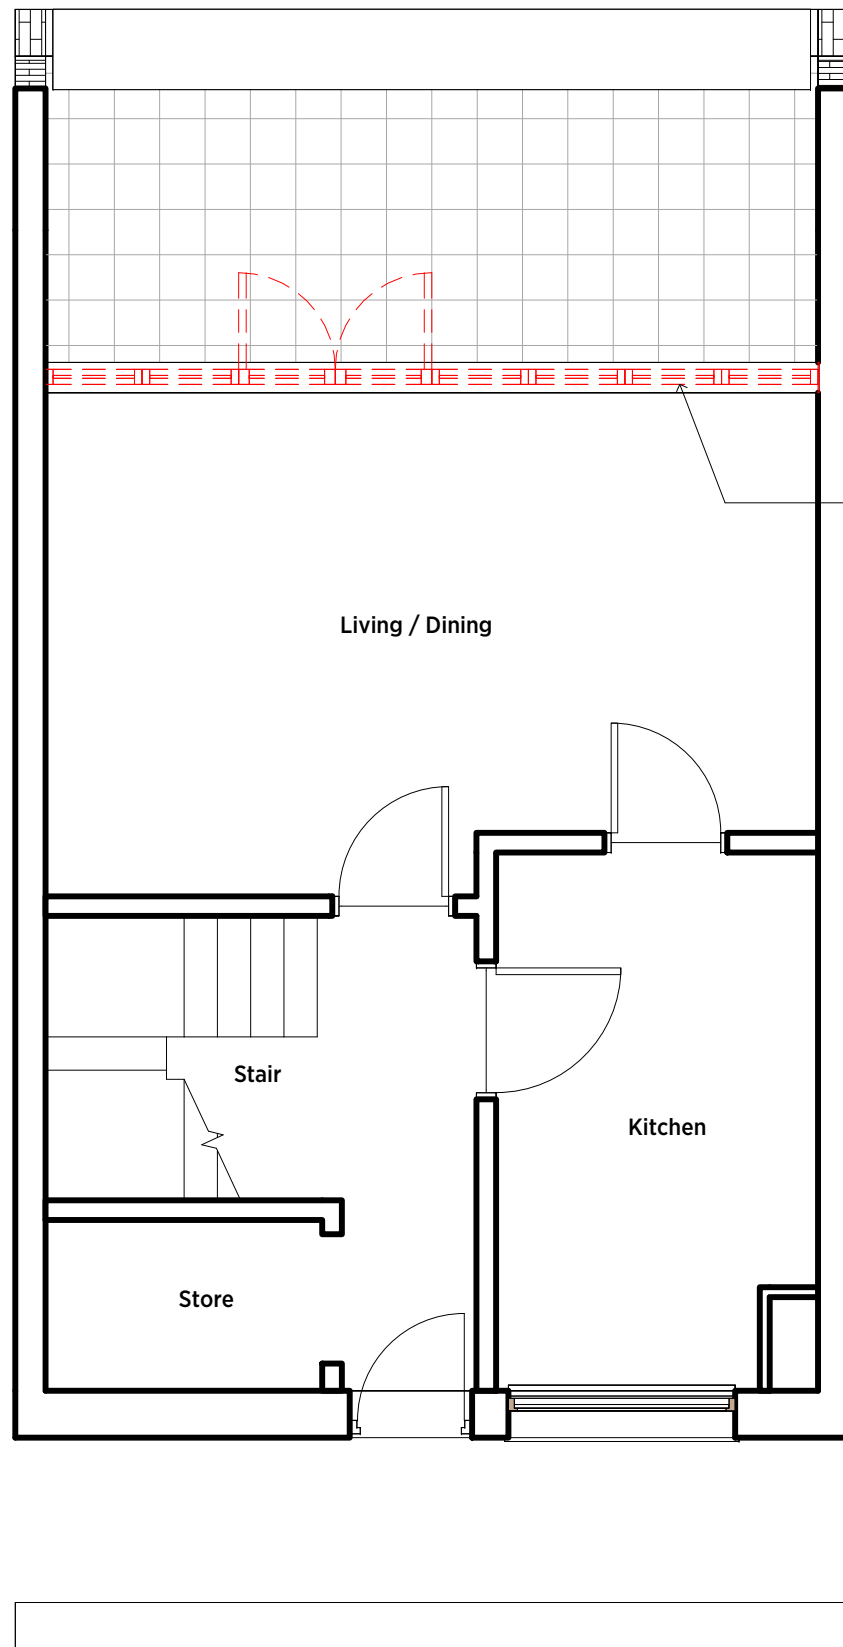


Remove existing uPVC doors and windows.

SECOND FLOOR DEMOLITION PLAN

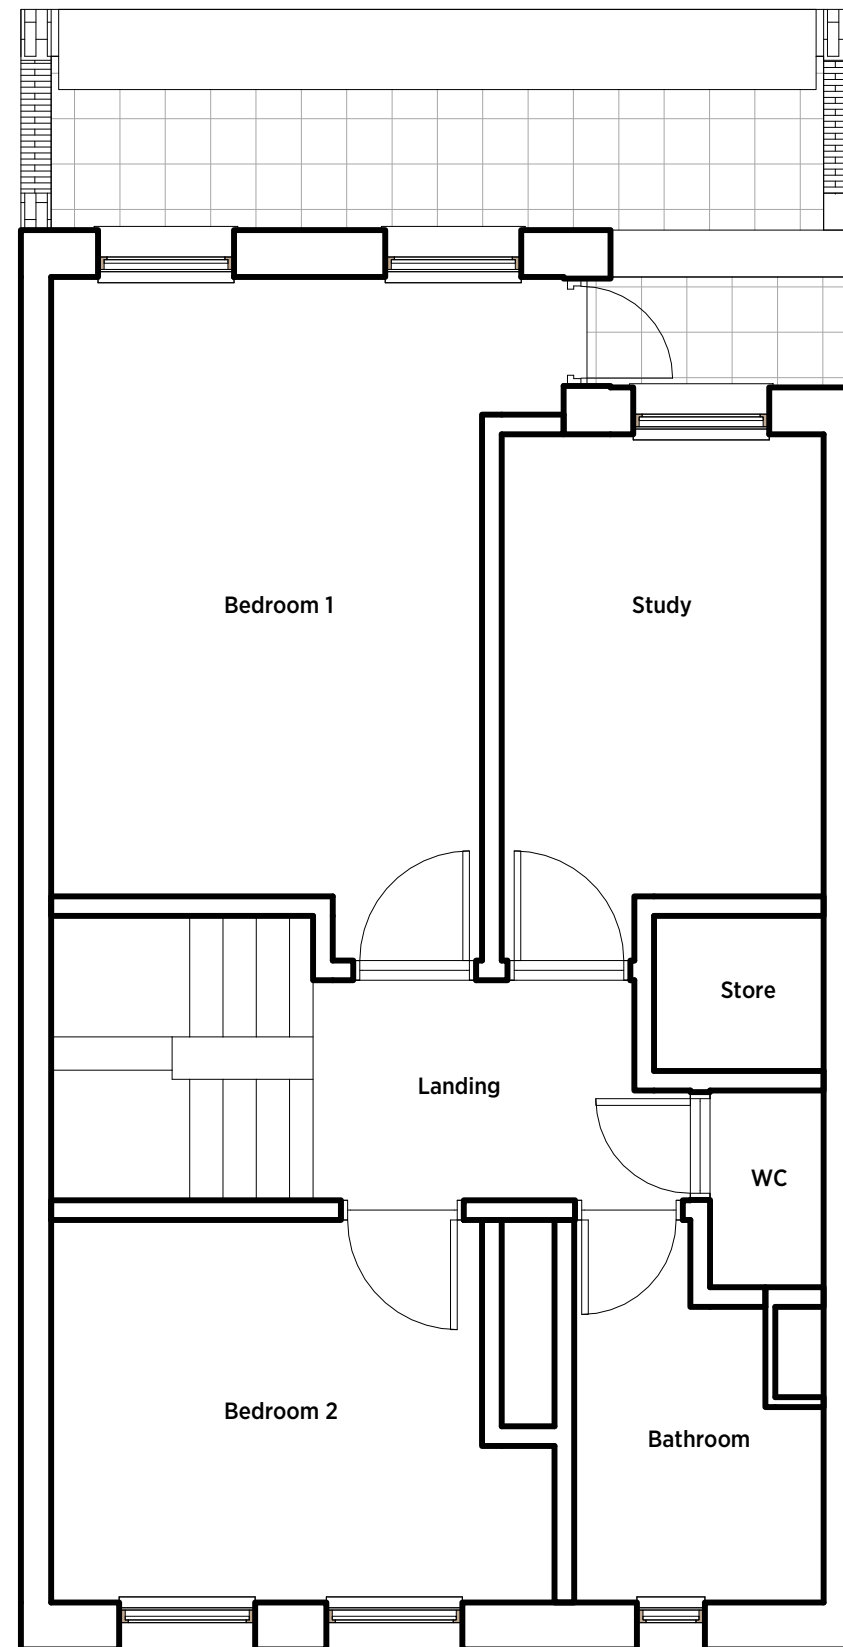

THIRD FLOOR DEMOLITION PLAN

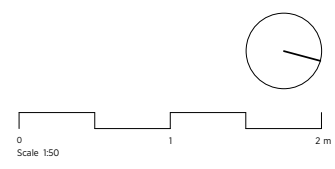

**28 NEW PRIORY COURT**  
 Demo Plans

Date: 26/01/2017	Status: Planning
Scale: 1:50 @ A3	
Project Ref: NPC	Drawing No: P007
	Revision: