




EXISTING LOWER GROUND FLOOR PLAN

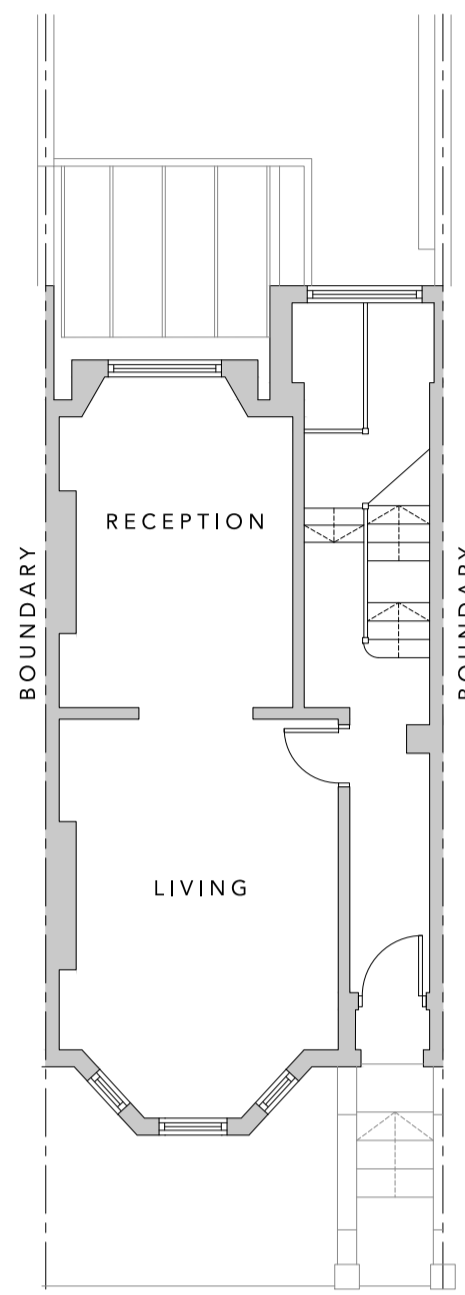


EXISTING GROUND FLOOR PLAN

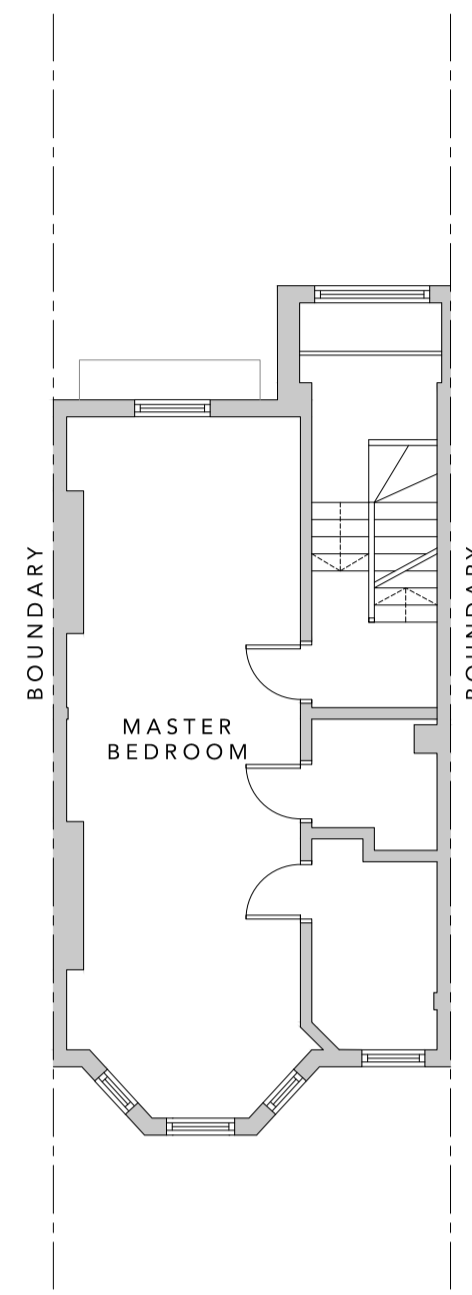

EXISTING FIRST FLOOR PLAN

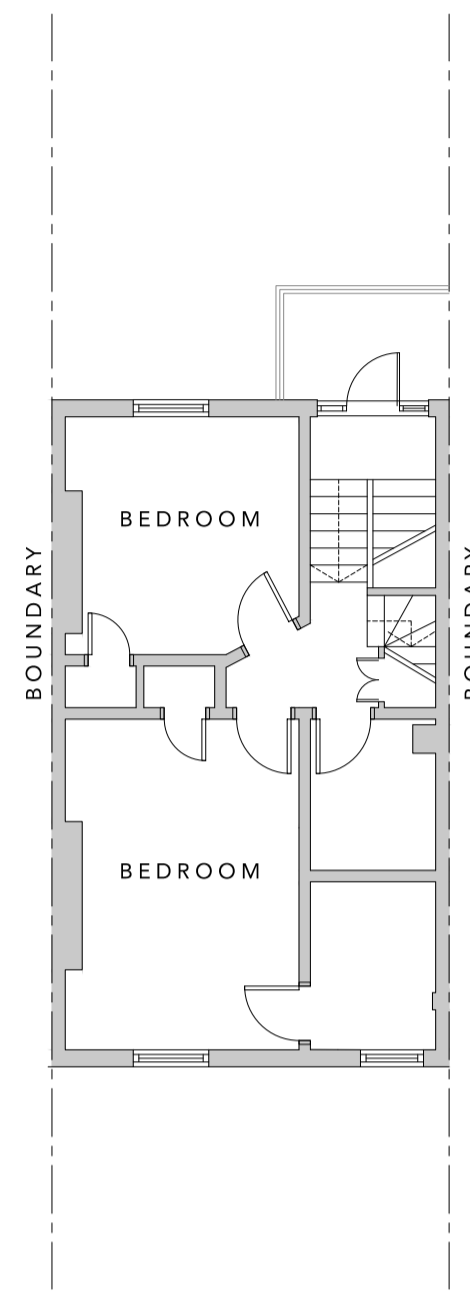

EXISTING SECOND FLOOR PLAN

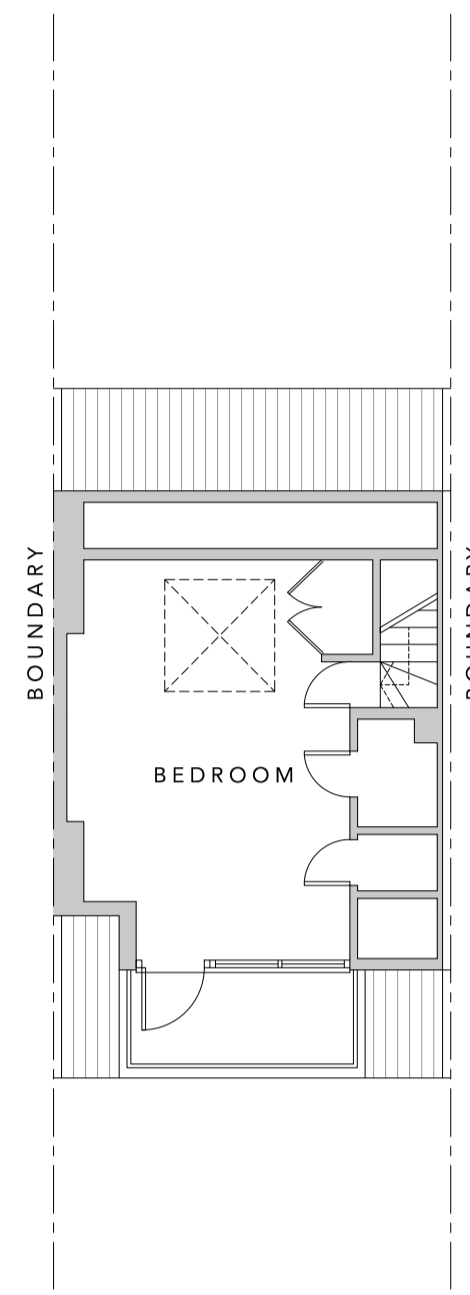


EXISTING THIRD FLOOR PLAN




EXISTING FRONT ELEVATION




EXISTING REAR ELEVATION

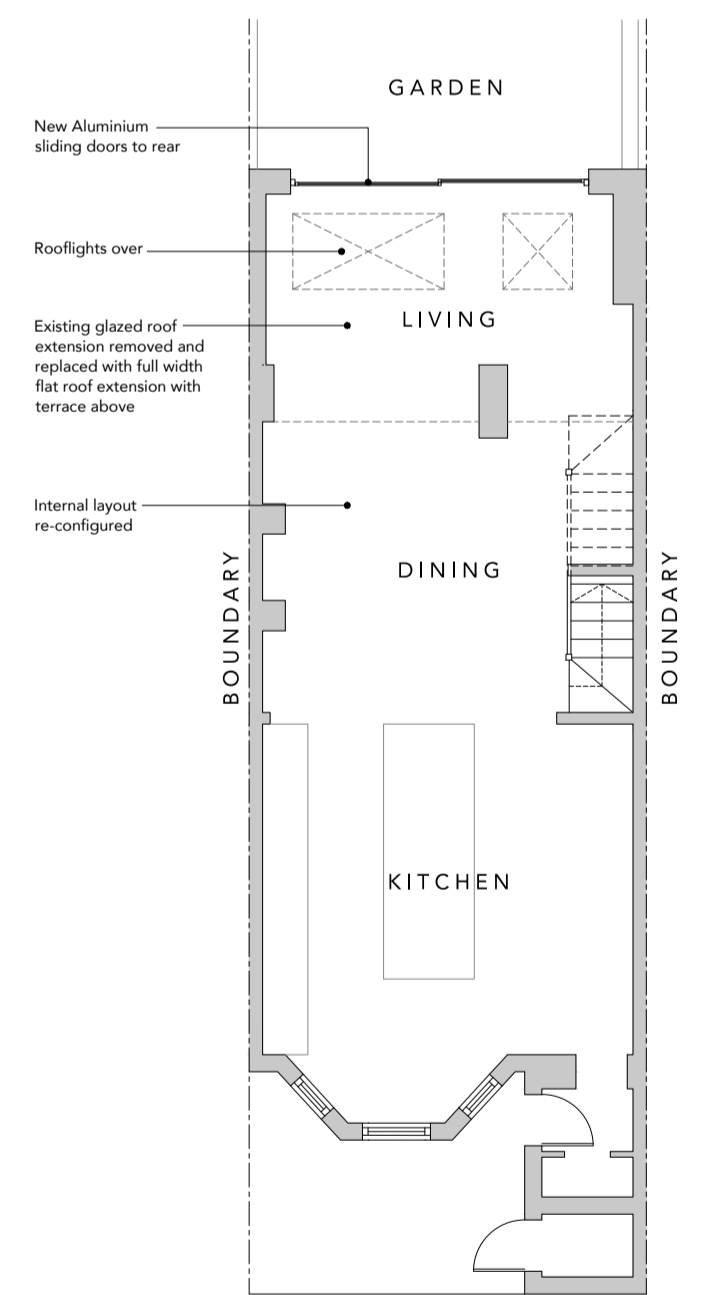


PROPOSED LOWER GROUND FLOOR PLAN

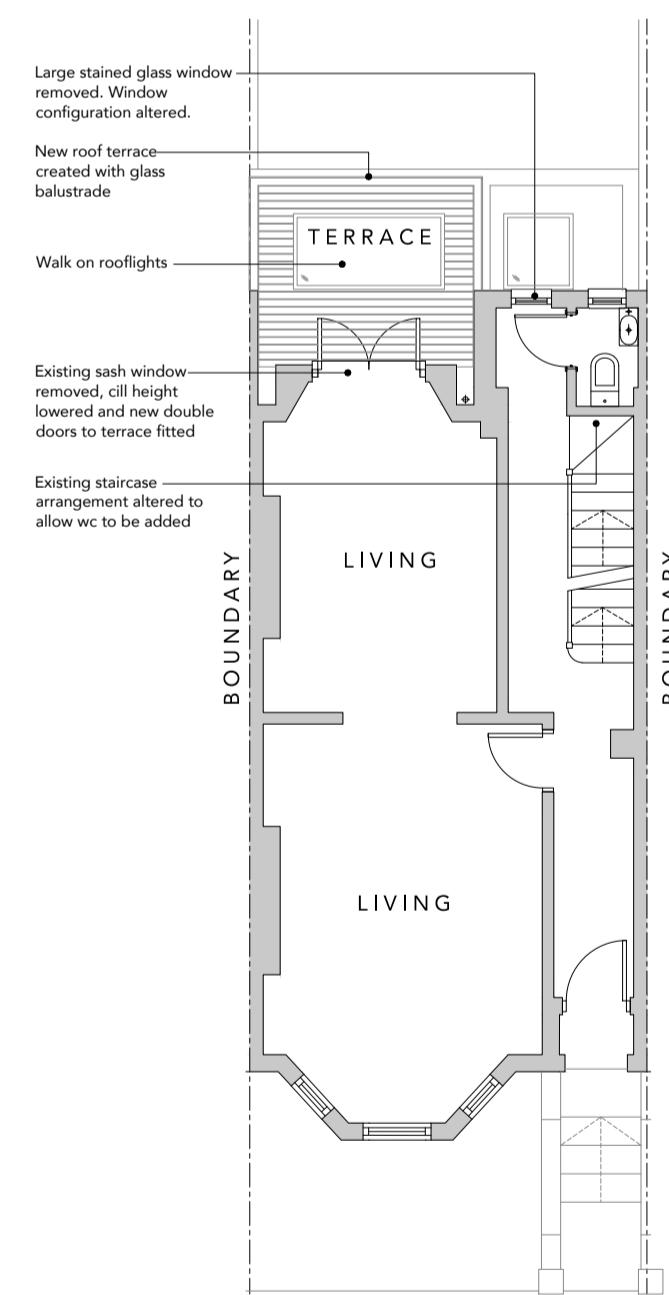


PROPOSED GROUND FLOOR PLAN

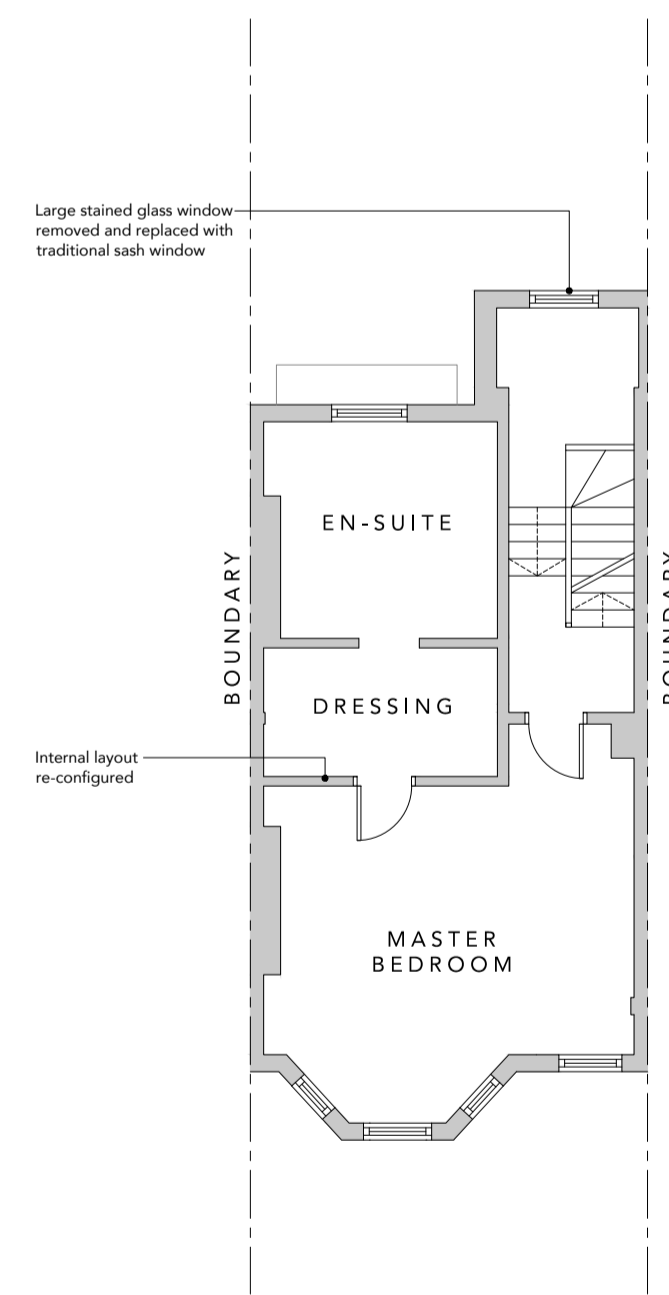


PROPOSED FIRST FLOOR PLAN

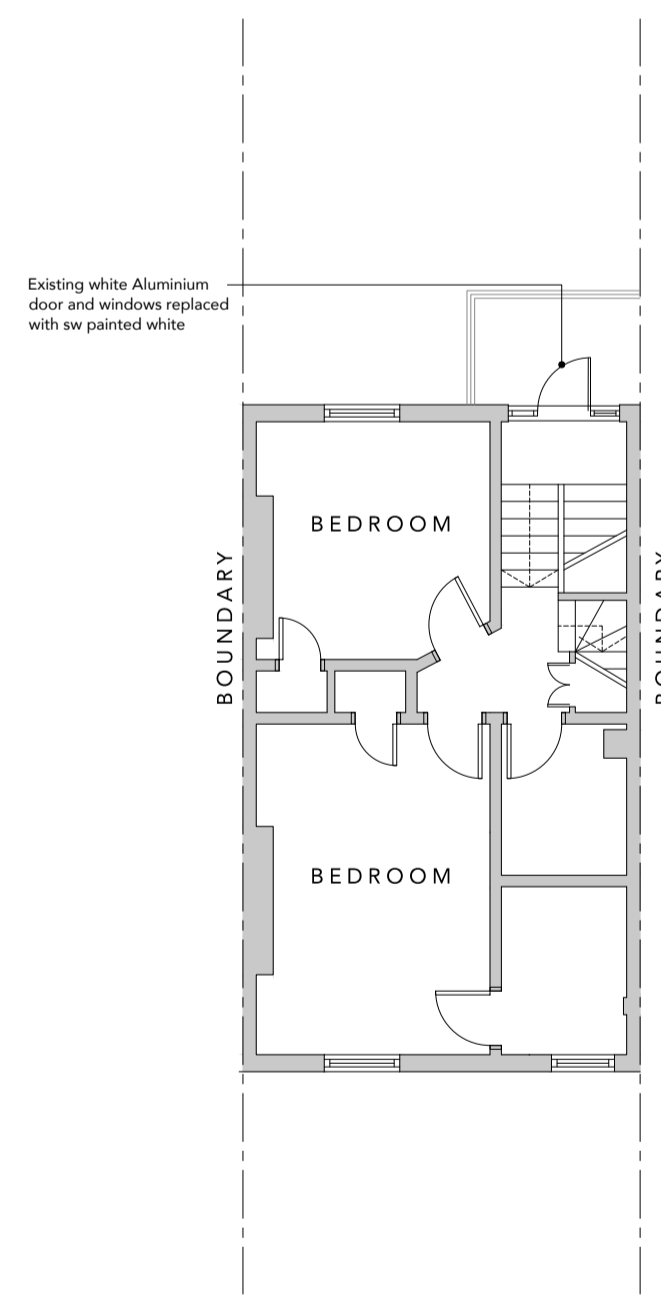

PROPOSED SECOND FLOOR PLAN

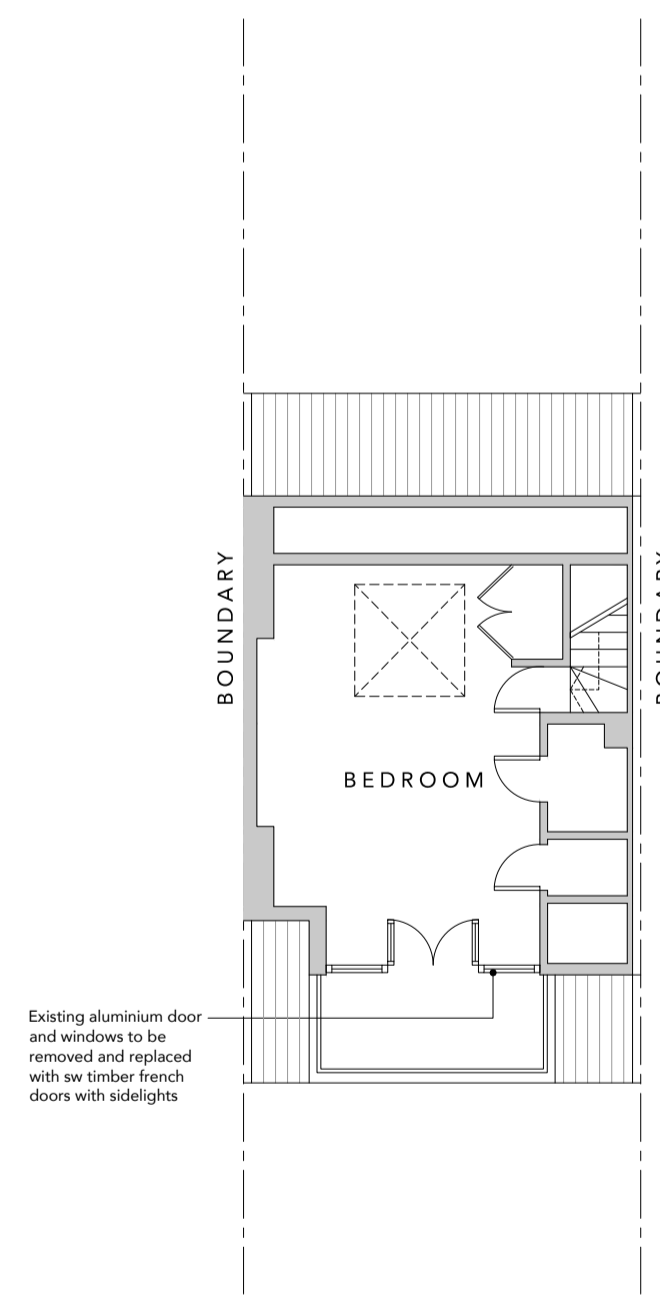

PROPOSED THIRD FLOOR PLAN

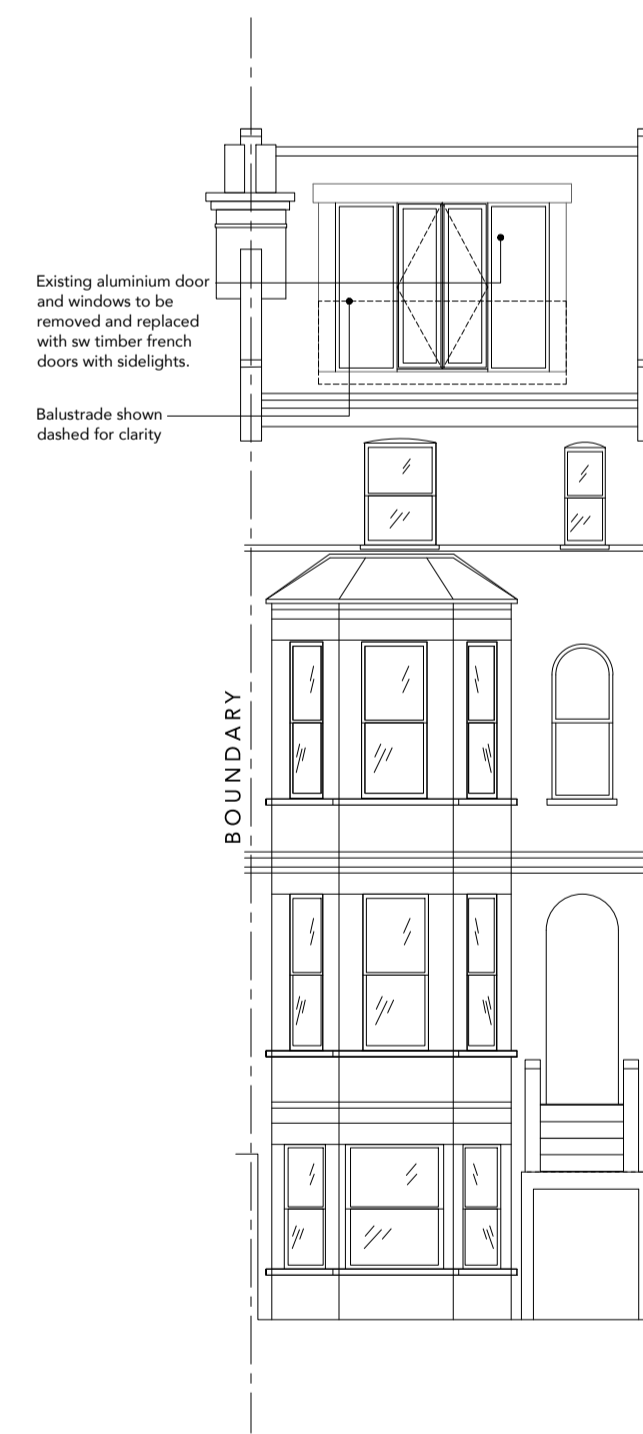


PROPOSED FRONT FLOOR PLAN



PROPOSED REAR FLOOR PLAN

REV A - Rear terrace reduced in width and large fixed window altered to traditional sash window

Drawing No: 1615_PL01	Drng Title: Existing and Proposed Plans and Elevations	Scale: 1:100@A1	Drawn: TCM	Date: JAN 17
Revision: A	Project: Rear Extension/Terrace & Remodel	Location: 29 Gayton Road, Hampstead, NW3 1TY	 TOM MOULES - ARCHITECTURE & DESIGN 07763808358 - HELLO@TOMMOULES.CO.UK WWW.TOMMOULES.CO.UK	

PLANNING

Plans are subject to planning and/or Building regulation approval or any other statute in law prior to work commencing / Any structural work where mentioned is subject to qualified structural or civil engineers calculations prior to work commencing / This drawing is based on a basic survey. Do not scale dimensions from this drawing. Contractor to check all noted dimensions prior to work commencing. Any discrepancies are to be highlighted and project designer informed. / Copyright: all rights reserved. This drawing must not be reproduced without permission.