
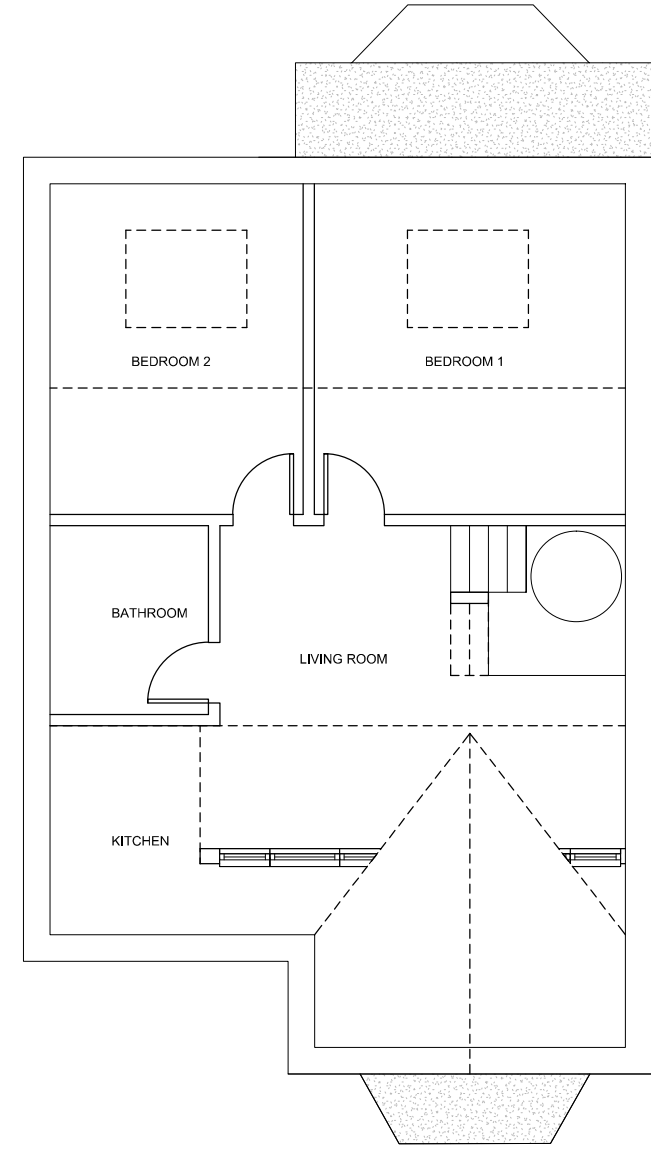
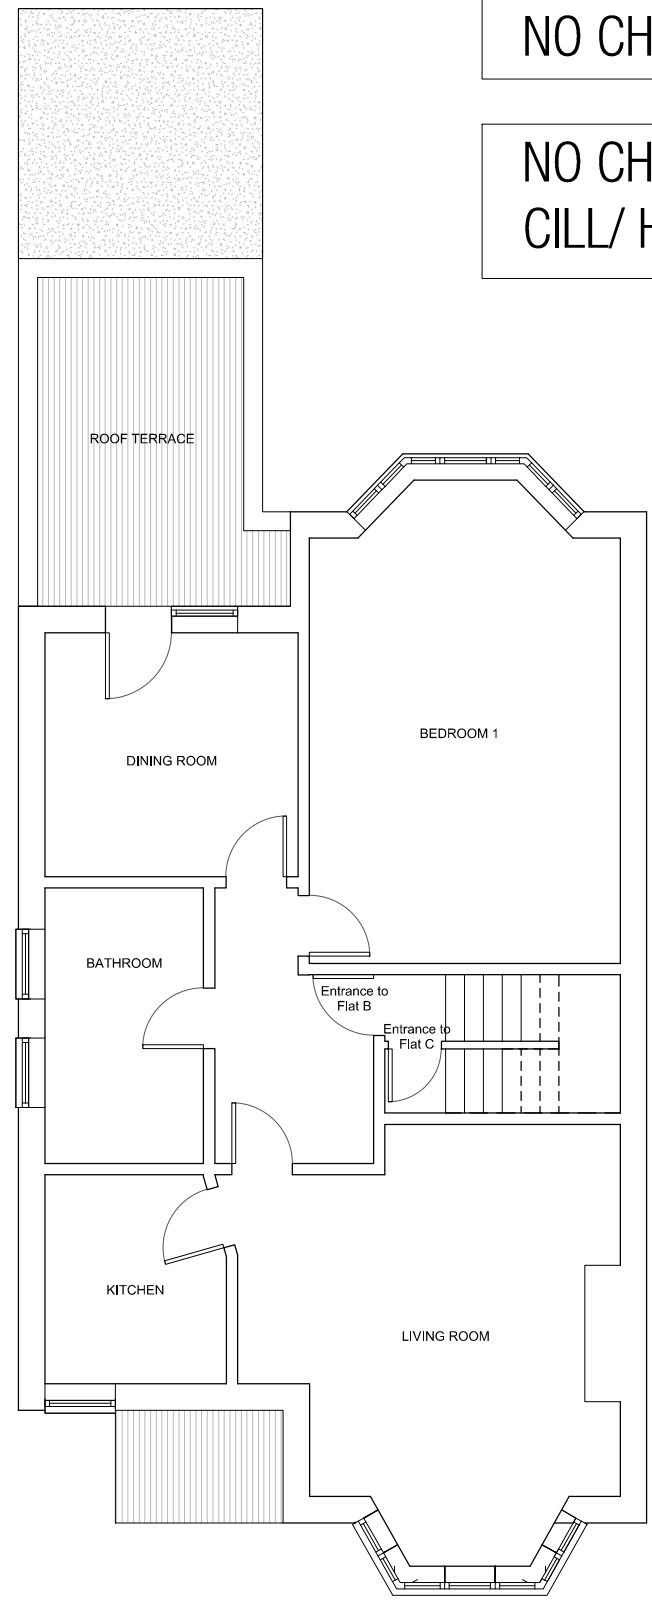


NO CHANGES MADE TO INTERNAL LAYOUT


NO CHANGES MADE TO WINDOW JAMB/  
CILL/ HEAD DETAIL

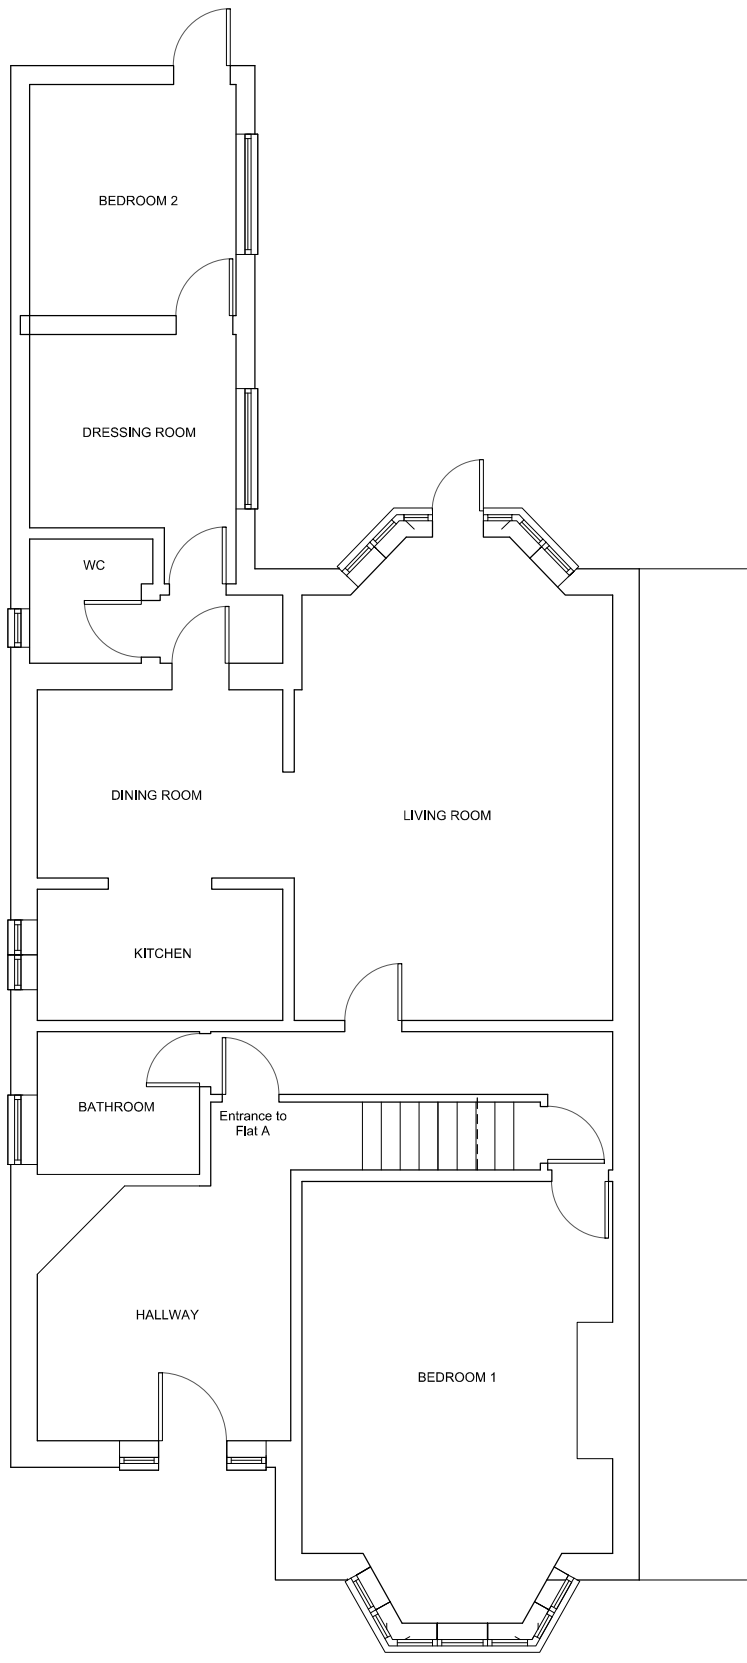

01 GROUND FLOOR PLAN  
1:100

02 FIRST FLOOR PLAN  
1:100

02 SECOND FLOOR (LOFT) PLAN  
1:100

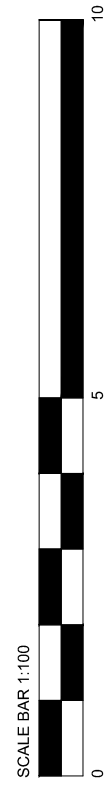

Notes  
CONTRACTOR MUST VERIFY ALL  
DIMENSIONS ON SITE BEFORE  
COMMENCING WORK OR  
PREPARING WORKSHOP DRAWINGS.  
ARCHITECT TO BE NOTIFIED OF  
ANY DISCREPANCIES IN  
DIMENSIONS.

Project  
**38 CREDITON HILL, NW6 1HR**

Rev	Description	Date	App'd
01	ISSUED FOR PLANNING	04-04-17	HA

**ATUM DESIGN LAB.**

Unit 11, 3 Cottage Road, Islington, London, N7 8TP  
www.atumdesignlab.com studio@atumdesignlab.com

Drawing title  
**EXISTING AND PROPOSED  
FLOOR PLANS**

Date generated November 14th 2016  
Designed  
Approved H.A.

Project number 3109  
Drawing number 05  
Revision 01

Status  
**PLANNING**

