
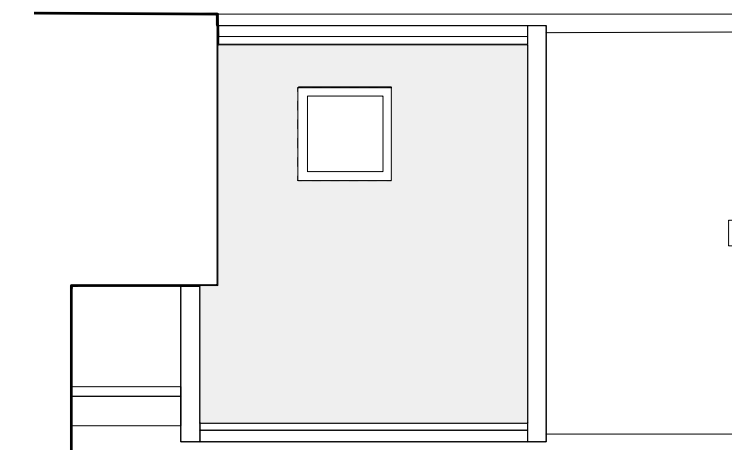



- General notes
1. Dimensioned drawings only. Do not scale off drawings
 2. All dimensions and levels to be checked on site prior to commencement of any works, and or preparation of any shop drawings.
 3. Any discrepancies in coordinates, levels or dimensions must be reported immediately.
 4. All temporary works to be the responsibility of the contractor.
 5. This drawing is to be read in conjunction with all relevant Architect's drawings specifications and other consultant's information.
 6. Wickham Design Practice retains the copyright to this drawing which may not be reproduced or copied without prior written consent

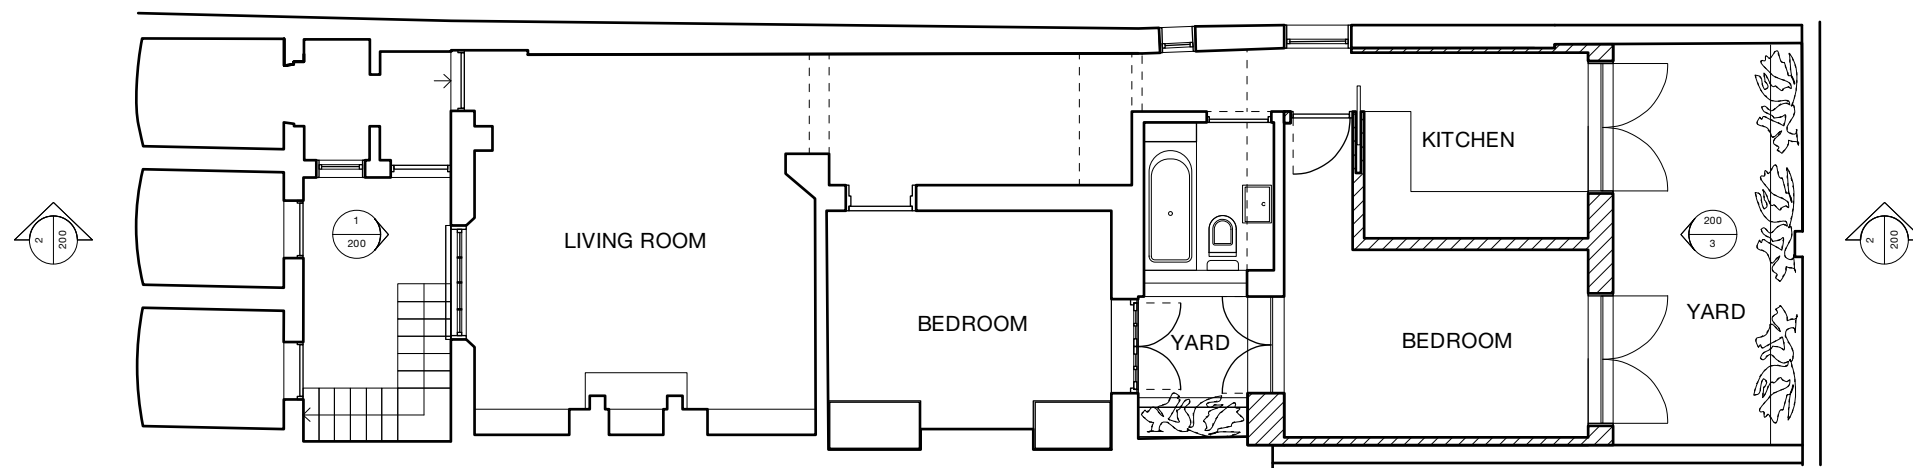

1 Proposed Lower Ground Floor Plan
Scale: 1:100

2 Proposed Roof Plan
Scale: 1:100

Rev	Date	Notes
B	24.03.17	Door arrangement changed on rear elevation
A	30.09.16	Extension size reduced

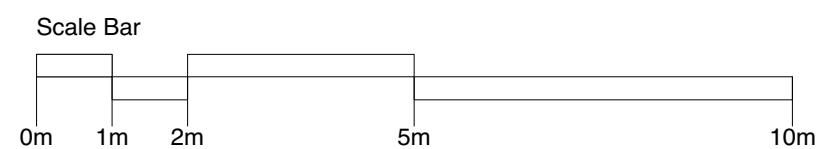

Title
Proposed Plans
 Drawing Number 16102_100 Revision B
 Date March 2017 Scale 1:50 @ A3
 Purpose Planning
 Project 32C Princess Road
 Client Private Client

Wickham Design Practice