



Notes:

Drawings are based on survey data and may not accurately represent what is physically present.

Do not scale from this drawing. All dimensions are to be verified on site before proceeding with the work.

All dimensions are in millimeters unless noted otherwise.


Grosvenor Square Estates shall be notified in writing of any discrepancies.

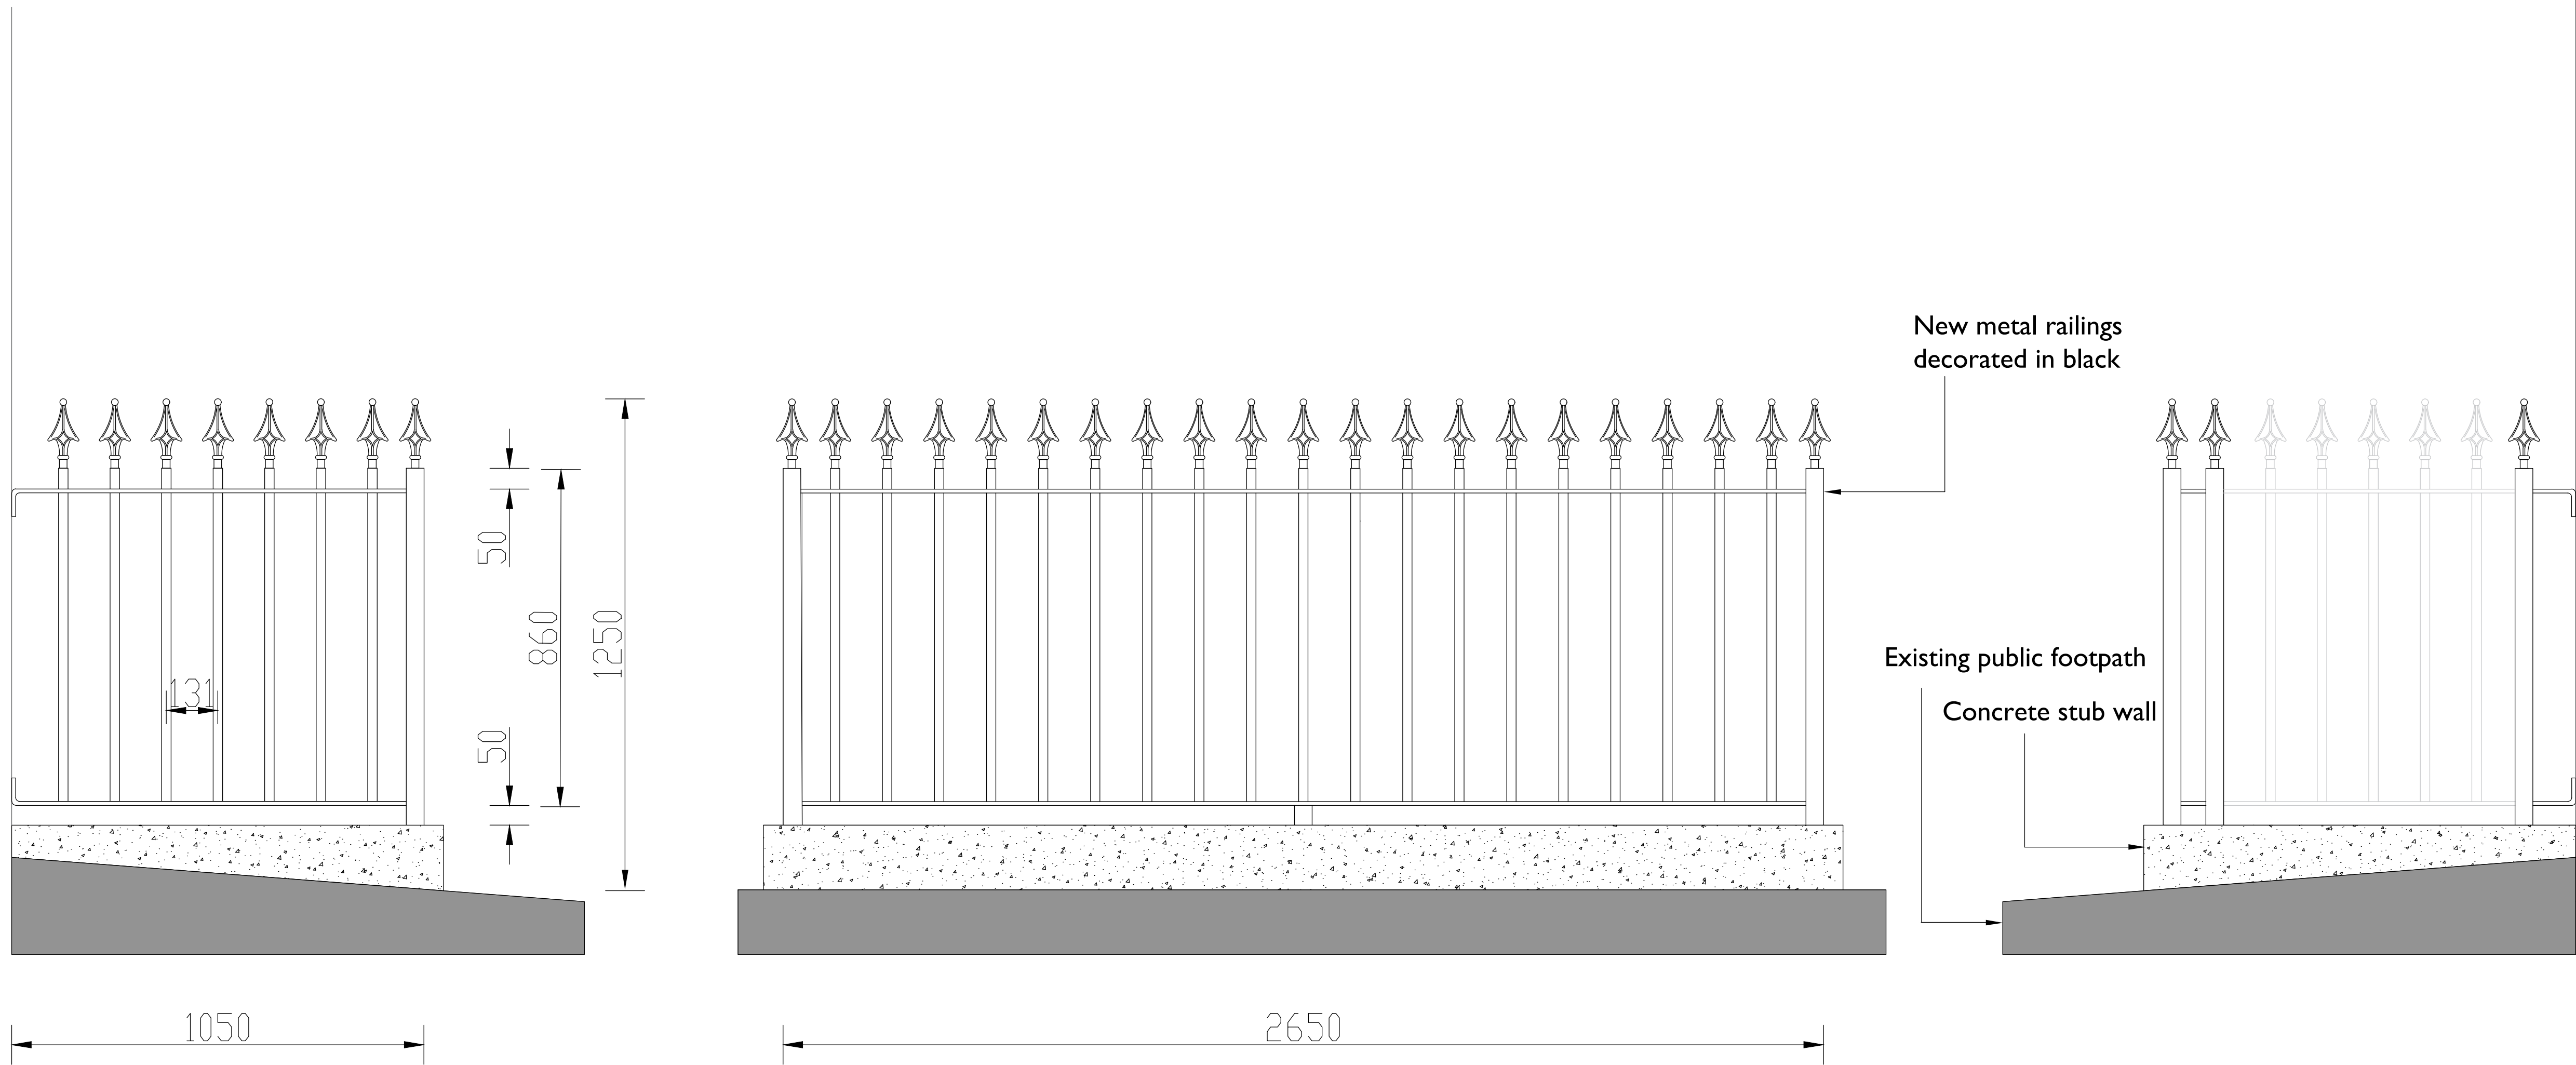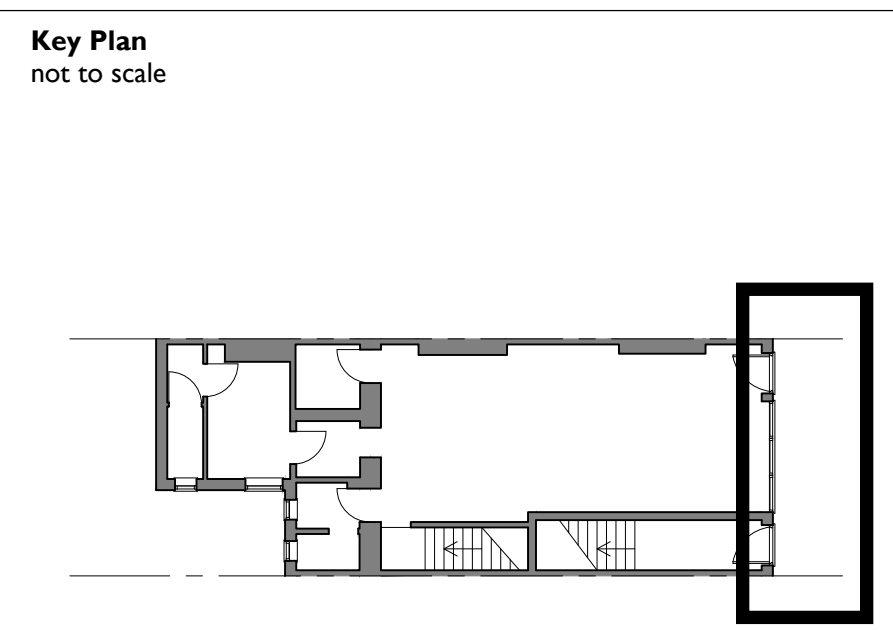

1
001 Side elevation
1:10


2
001 Front elevation
1:10

3
001 Rear elevation
1:10

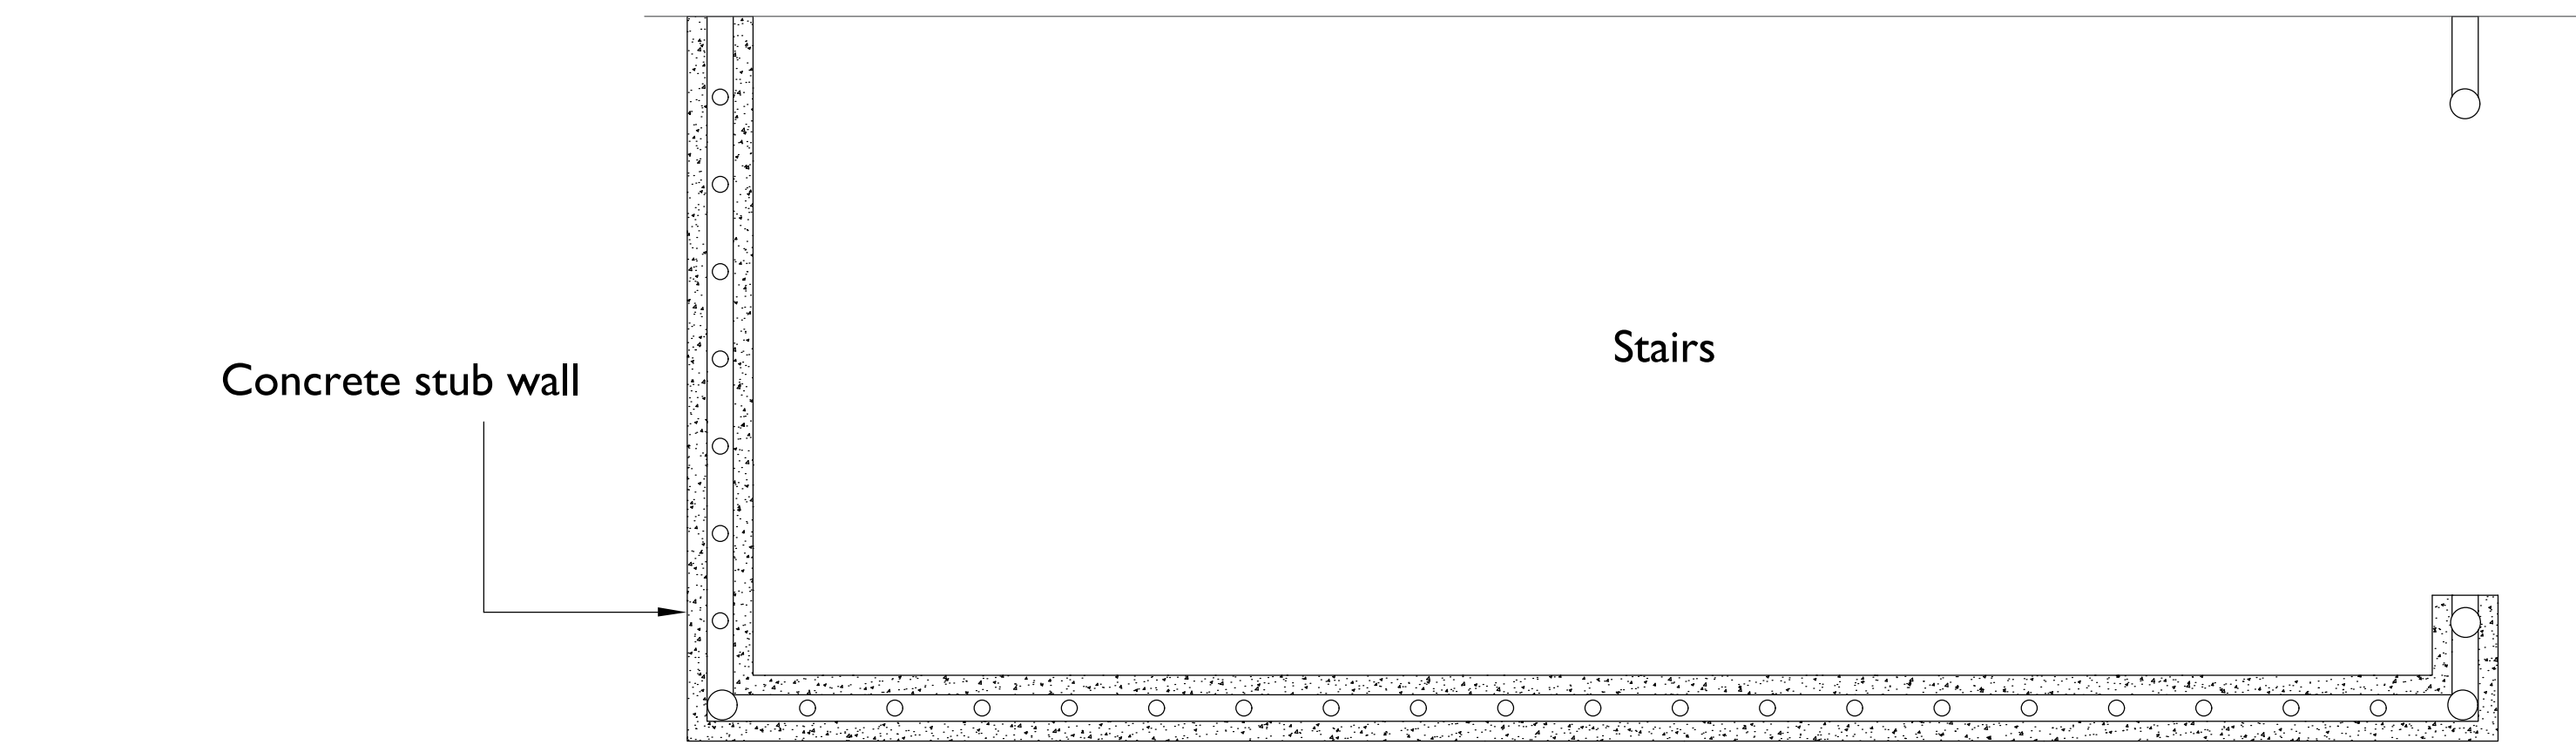

Existing public footpath

4
001 Top plan
1:10

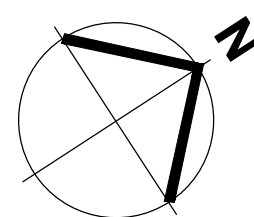

First Issue 08 April 2017

| | |
|-------------------------|-------------------------|
| CLIENT | Kearsey |
| PROJECT | 128 Boundary Road NW8 |
| DRAWING TITLE | Railings details |
| SIZE & SCALE | A1 |
| DRAWING STATUS | ISSUED FOR CONSTRUCTION |