

DO NOT SCALE


THE CONTRACTOR IS TO CHECK AND VERIFY ALL BUILDING AND SITE DIMENSIONS, LEVELS AND SEWER INVERT LEVELS AT CONNECTION POINTS BEFORE WORK STARTS.

THIS DRAWING IS TO BE READ AND CHECKED IN CONJUNCTION WITH ENGINEERS AND OTHER SPECIALIST DRAWINGS.

THE DRAWING AND THE WORKS DEPICTED ARE THE COPYRIGHT OF HAWORTH TOMPKINS LTD AND MAY NOT BE REPRODUCED EXCEPT BY WRITTEN PERMISSION.

NOTES

TO BE READ IN CONJUNCTION WITH GA PLANS, SECTIONS AND ELEVATIONS.

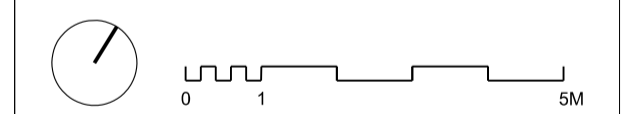

REV	DATE	DESCRIPTION
P6	21.03.17	PLANNING SUBMISSION
P5	12.12.16	PLANNING SUBMISSION
P4	16.11.16	FOR INFORMATION
P3	08.11.16	STAGE 3 GA FREEZE
P2	02.11.16	DRAFT
P1	13.10.16	FOR INFORMATION

33 Greenwood Place
London NW5 1LB
T +44 (0)20 7250 3225
W www.haworthtompkins.com



JOB 1326: HOLY TRINITY
DRG PROPOSED ROOF PLAN

DRG No 1326-HT-P-008 REV P6

SCALE 1:100@A1, 1:200@A3 DATE 13.10.16

DRAWN BY AL INSPECTED BY JS

DRAWING STATUS **PLANNING**

LIEF HOUSE

ALBAN HOUSE

120 FINCHLEY ROAD

stair 6

rooflight

rooflight

lift overrun

vent outlets

rooflight

exhaust roof cowls

green roof

rooflight

rooflight

green roof

green roof

planter

green roof

terrace

terrace

terrace

lift overrun

30835

24960

18160

14480

10280