



01 PARTIAL ROOF PLAN
GA-01
1:30

ACCESS LADDER INDICATIVE ONLY!
(BY OTHERS)

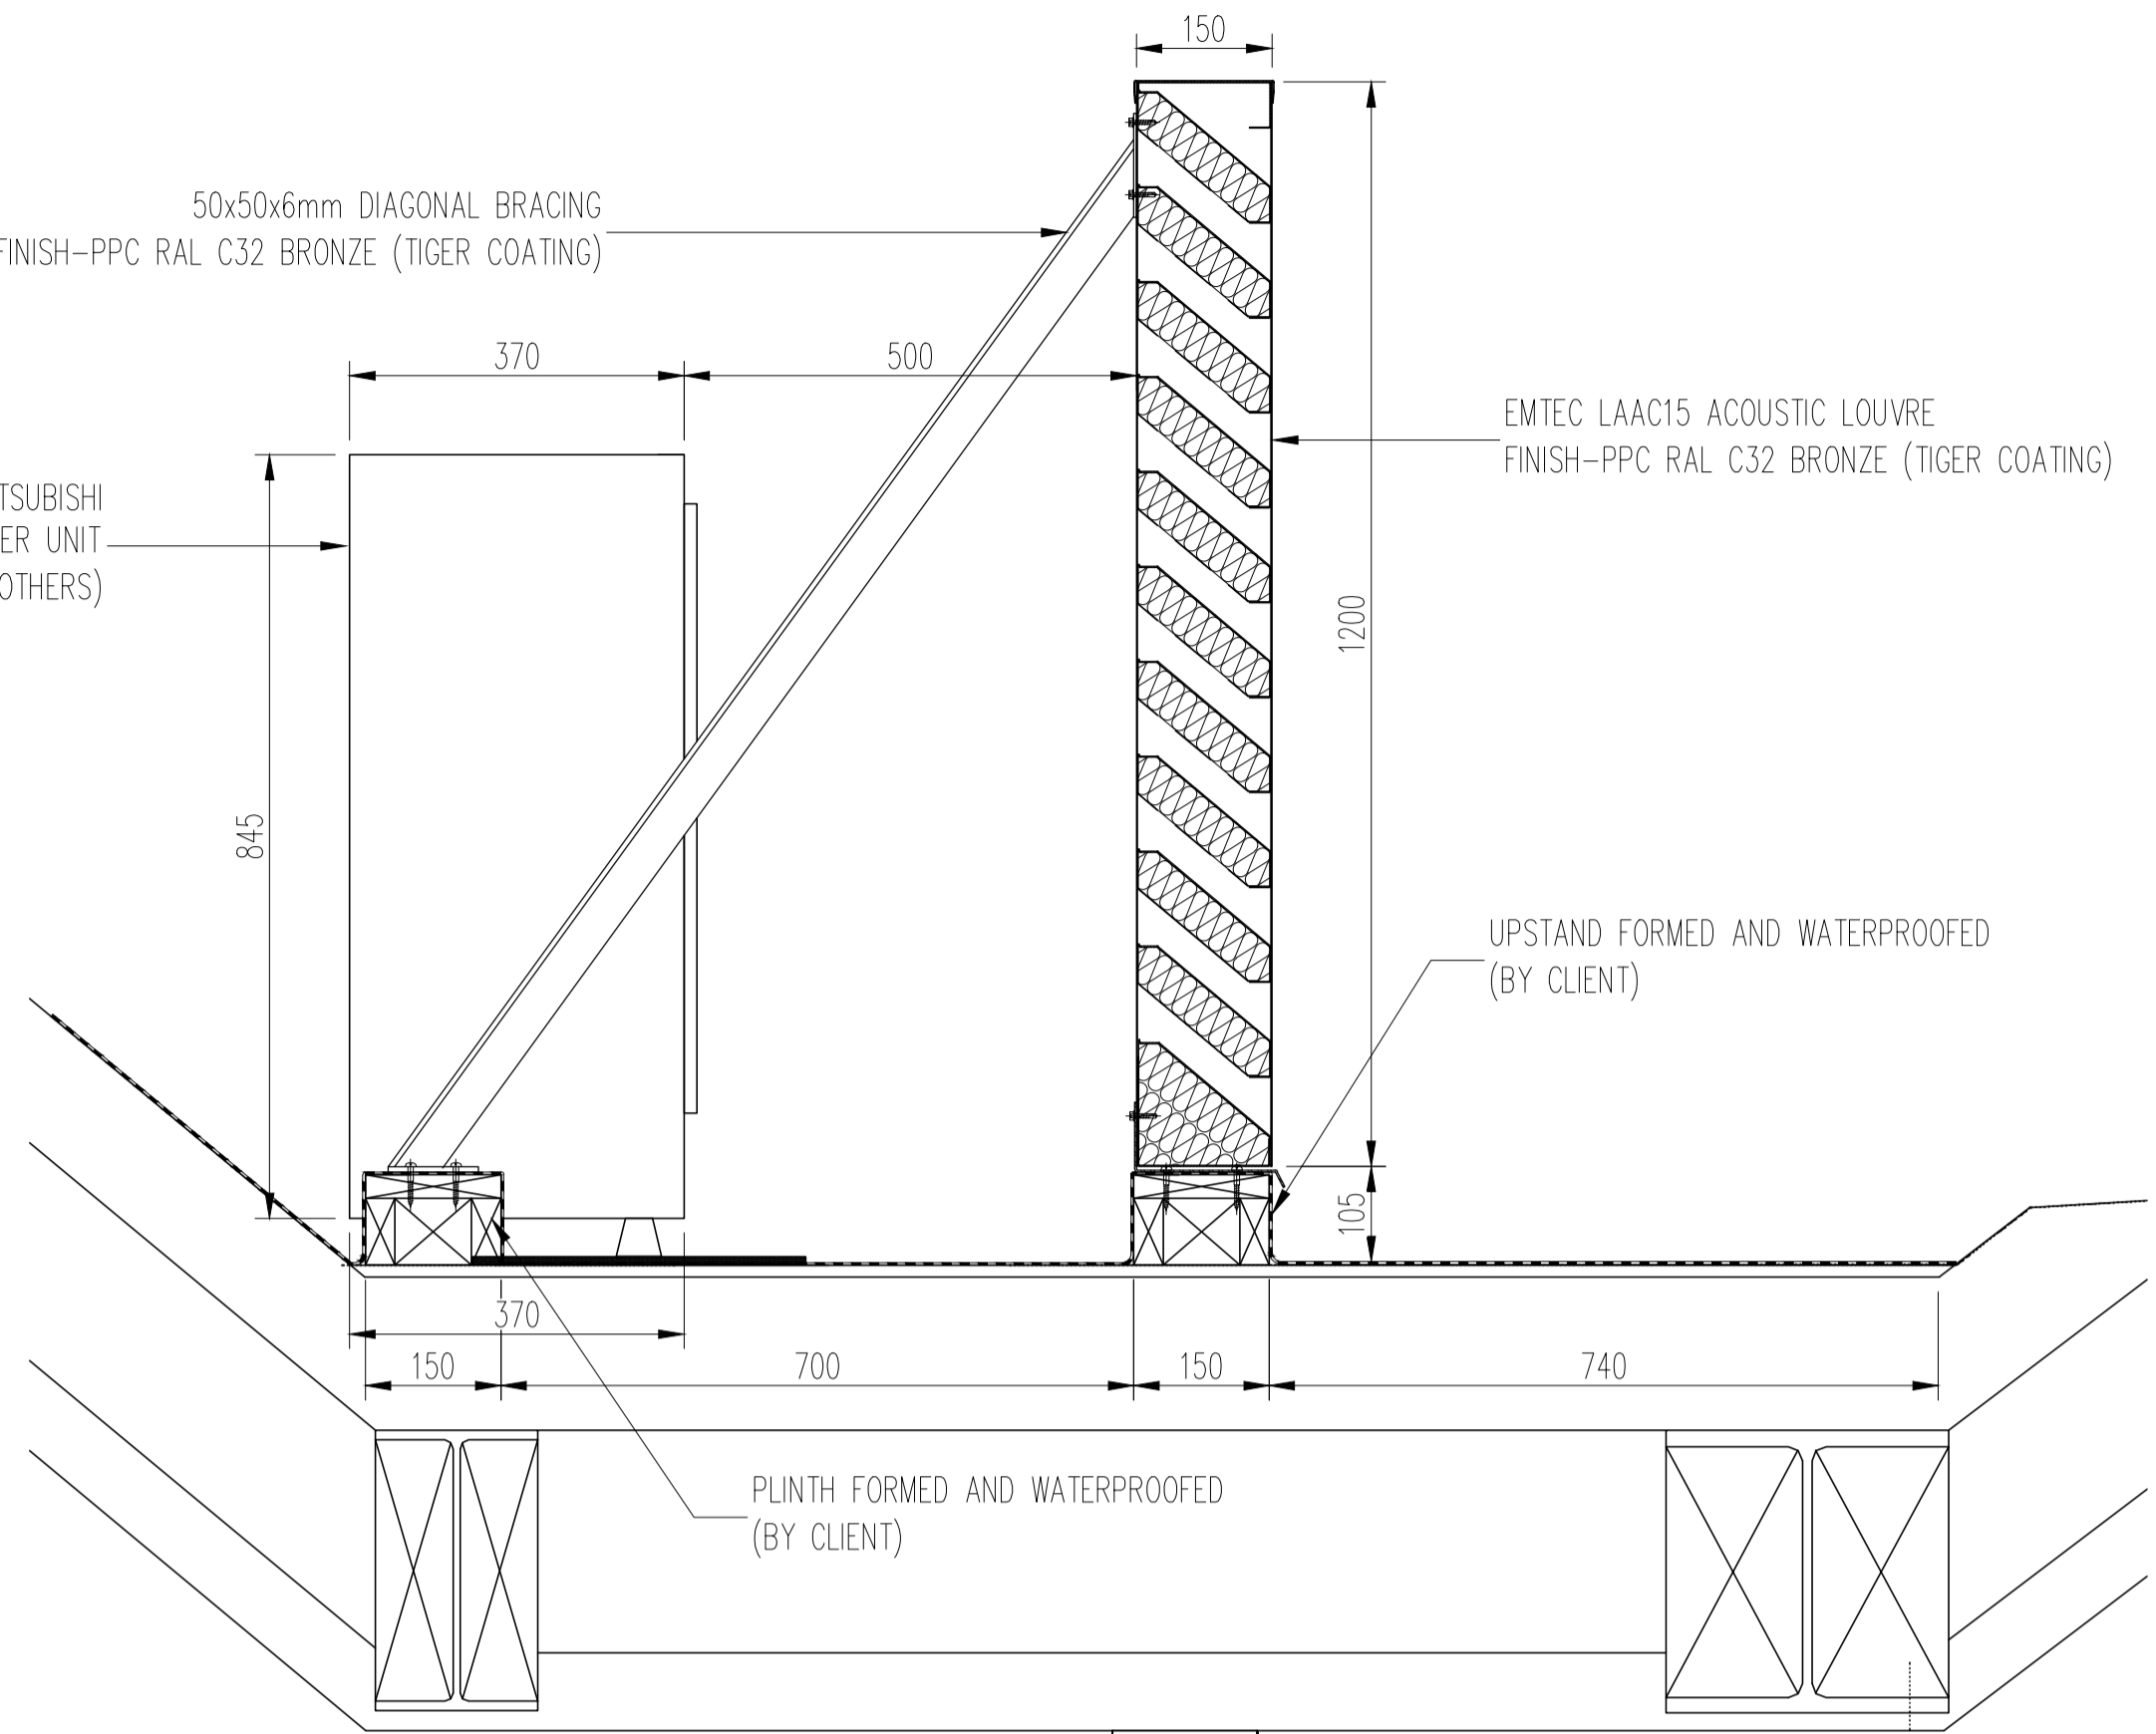


02 TYPICAL VERTICAL SECTION
GA-01
1:8

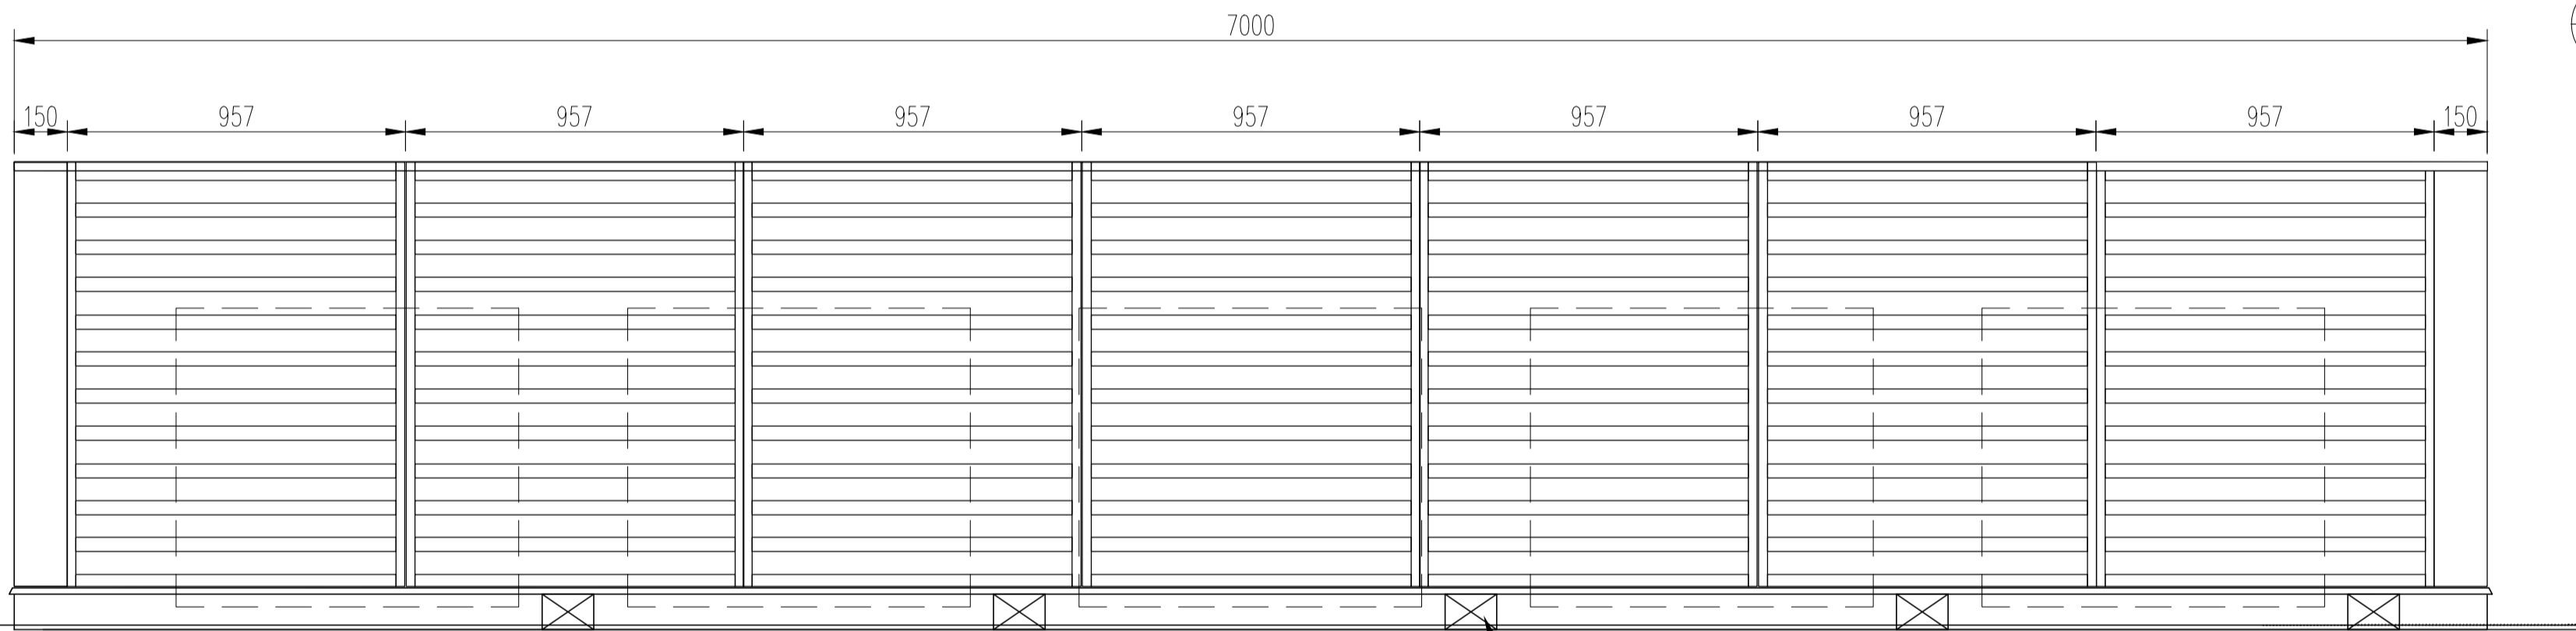

03 FRONT ELEVATION
GA-01
1:16

CUTOUT IN UPSTAND FOR DRAINAGE
(BY CLIENT)

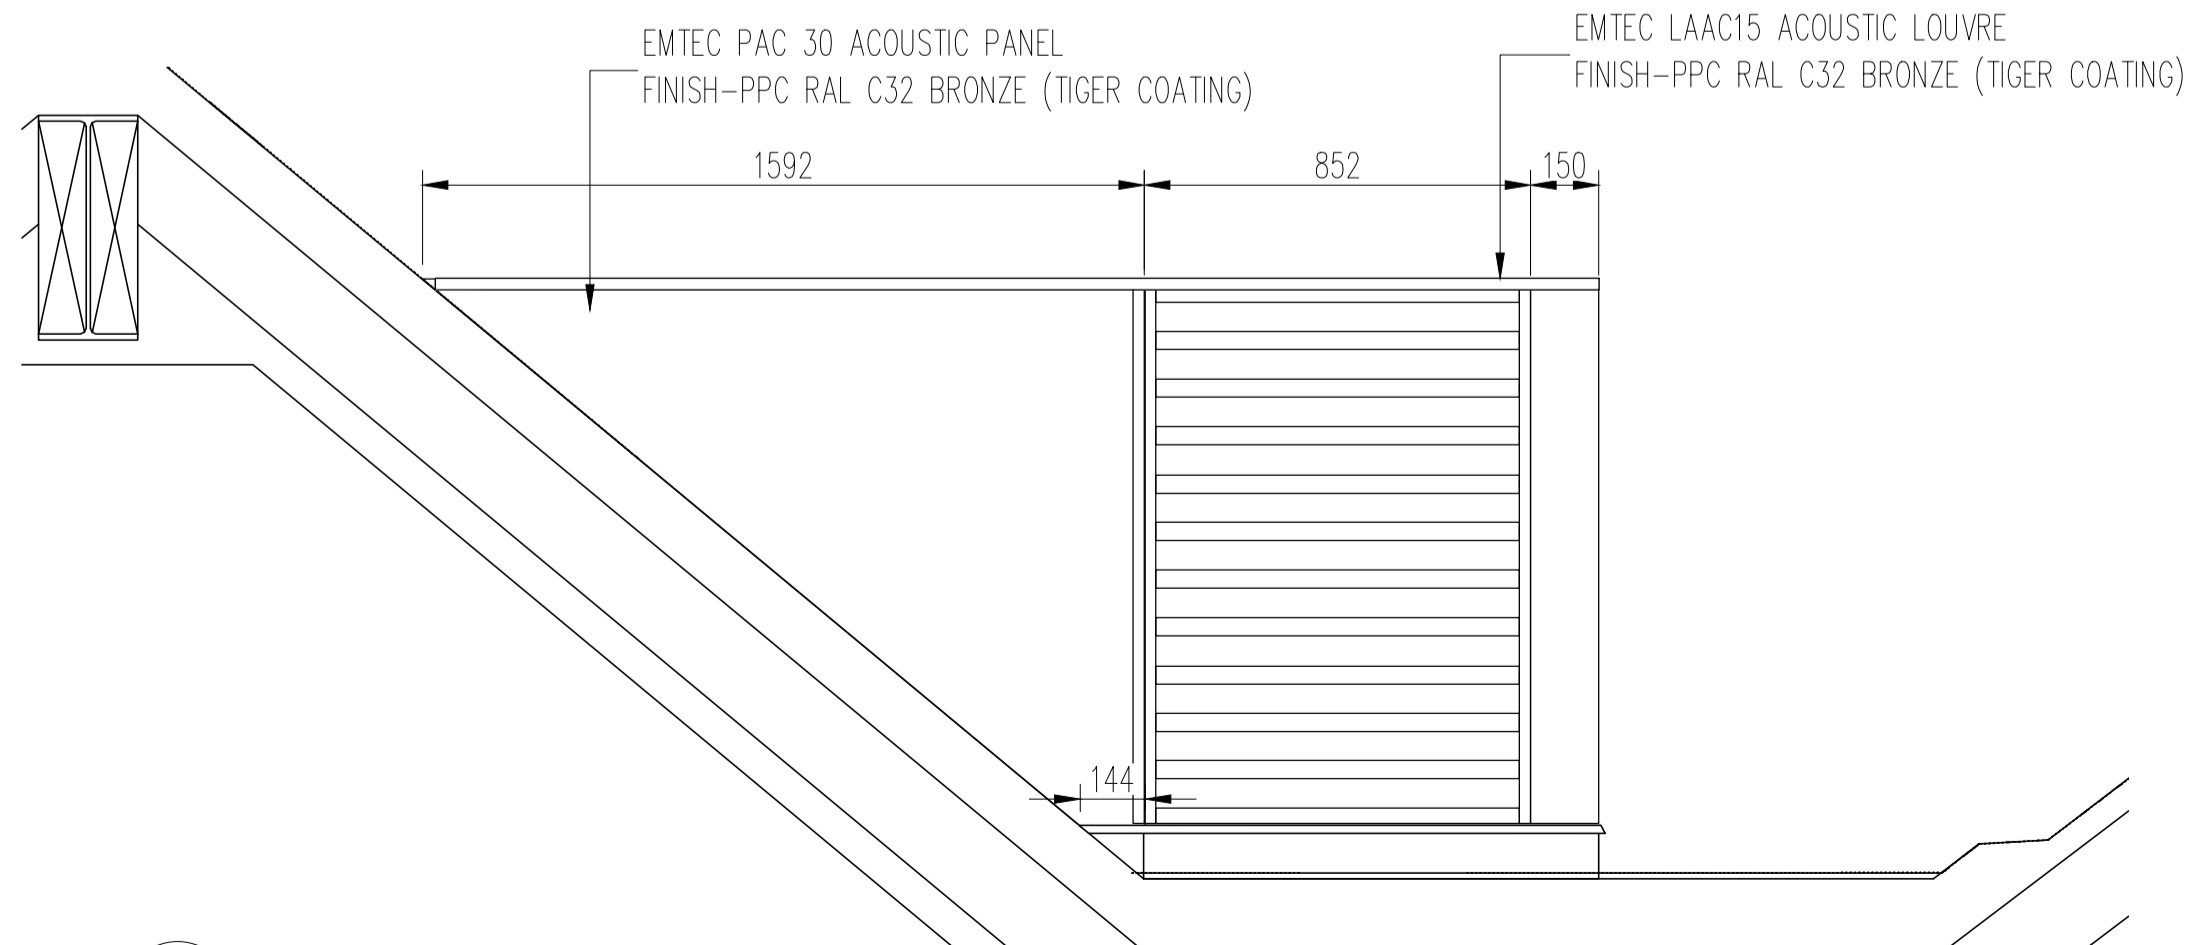

04 SIDE ELEVATION
GA-01
1:16

Note :-
This drawing must not be scaled. All dimensions and levels must be checked on site and any discrepancies reported to the designers prior to manufacture.
This drawing is the copyright of Emtec Products Ltd. It can be used only by this client and on this project as shown in the title block below.

no.	issued	date

FOR REVIEW



EMTEC PRODUCTS LTD
Unit L, Turn Pike Way, Cressex Industrial Estate High Wycombe,
Buckinghamshire HP12 3JF
TEL: 020 8848 3031 FAX: 020 8573 3605

Drawing Title
ACOUSTIC ENCLOSURE
GENERAL ARRANGEMENT
-

Project
No7 WARWICK COURT, LONDON

Client
CAPE CONSTRUCTION LTD

File no.	Date	Works No.	Quality level
QF8324	26.01.17	PF	1

Scale	Drawn By	Design Auth	Approved
AS NOTED	E.A	E.A	C.H

Drawing number	Rev
QF8324-GA-01	00