



GROUND FLOOR PLAN AS EXISTING 1:100@ A1

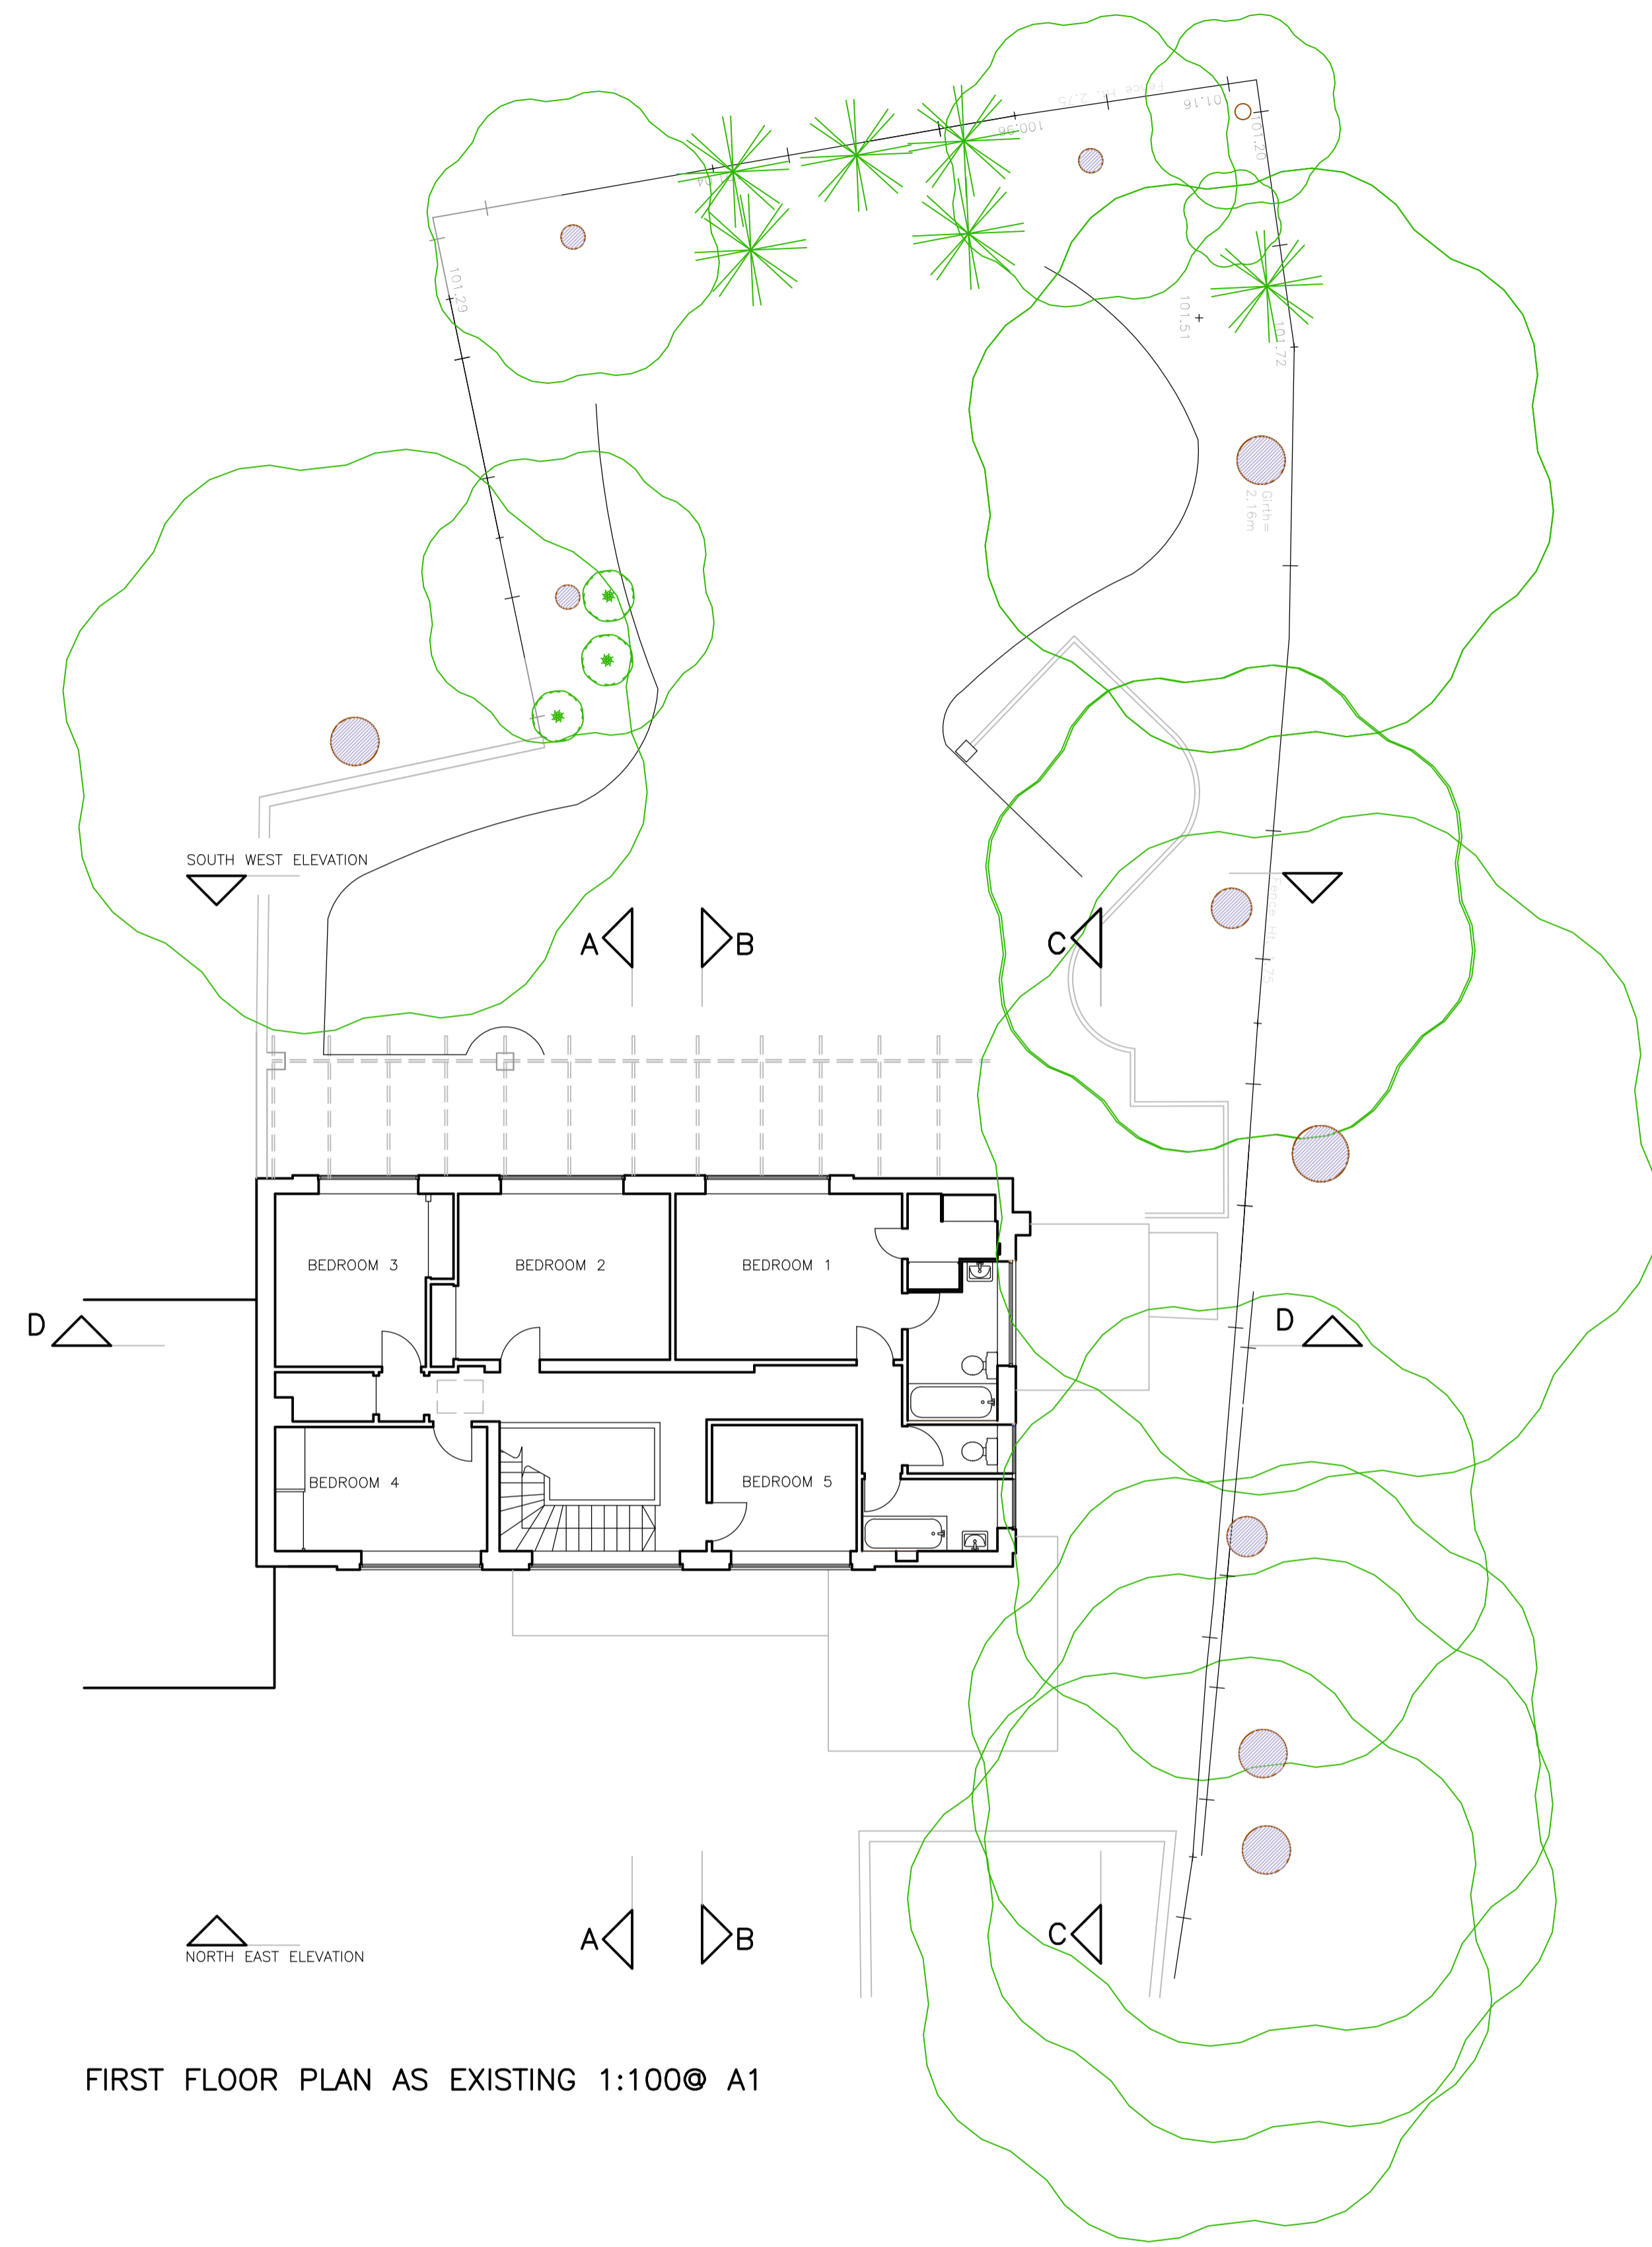

FIRST FLOOR PLAN AS EXISTING 1:100@ A1

FLOOR PLANS AS EXISTING 1:100@A1

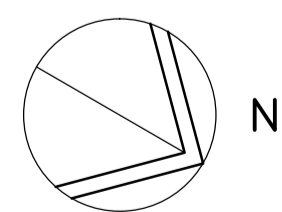

THESE DRAWINGS PREPARED FROM DRAWINGS PRODUCED BY OTHERS

REVISIONS



**6 FIELD WAY
CAMBRIDGE
CB1 8RW**
TEL 01223 411631
MOBILE 07860 650239
george@gckarch.com

GCK ARCHITECTS LIMITED

Project: 4 FROGNAL CLOSE LONDON NW3 6YB

Project No.:

Title: FLOOR PLANS AS EXISTING

Dwg Rev

Type Elem No.


Scale 1:100 @ A1

Date SEPT 2014


L(PL)4FRG/100




NORTH EAST (FRONT) ELEVATION AS EXISTING 1:100@ A1

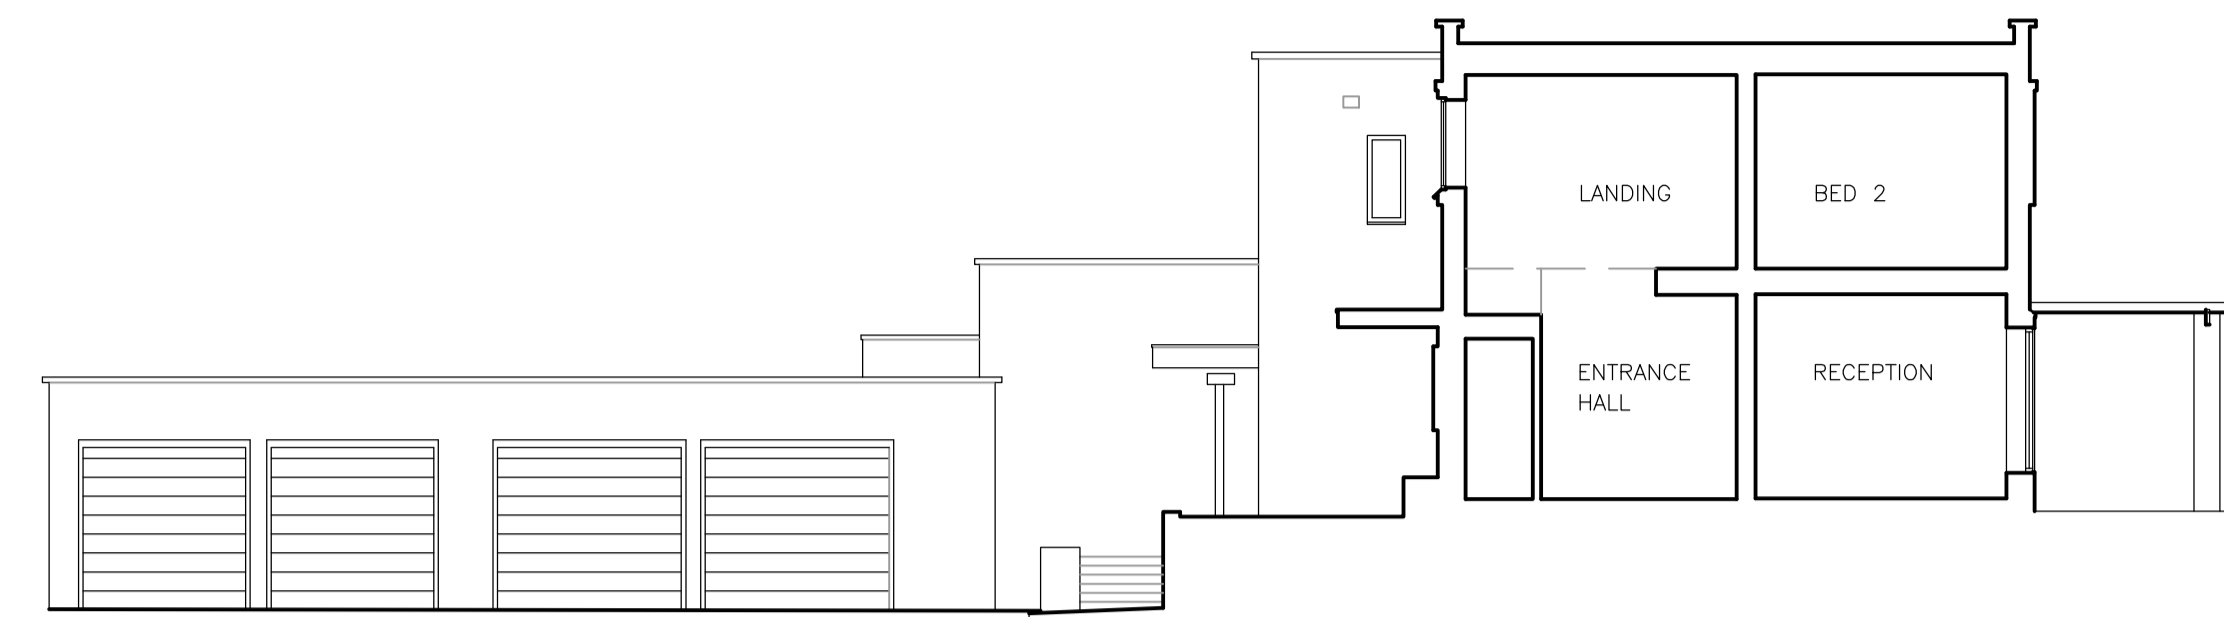

SECTION A-A AS EXISTING 1:100@ A1

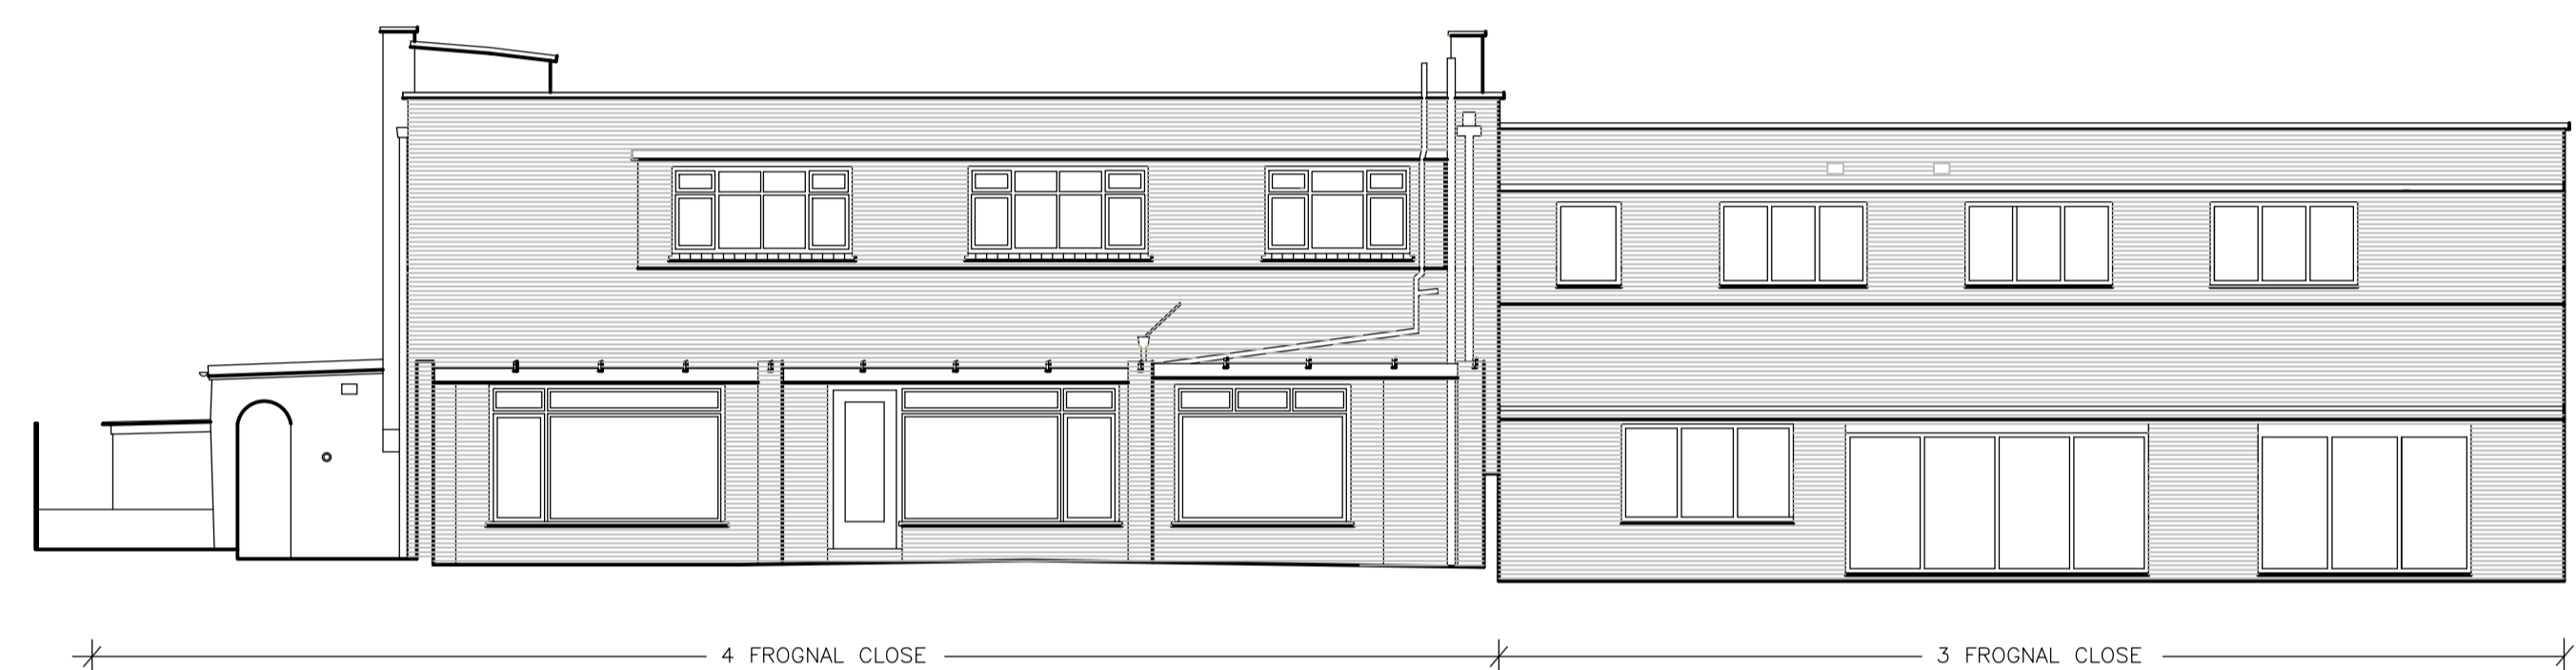


SOUTH WEST (REAR) ELEVATION AS EXISTING 1:100@ A1

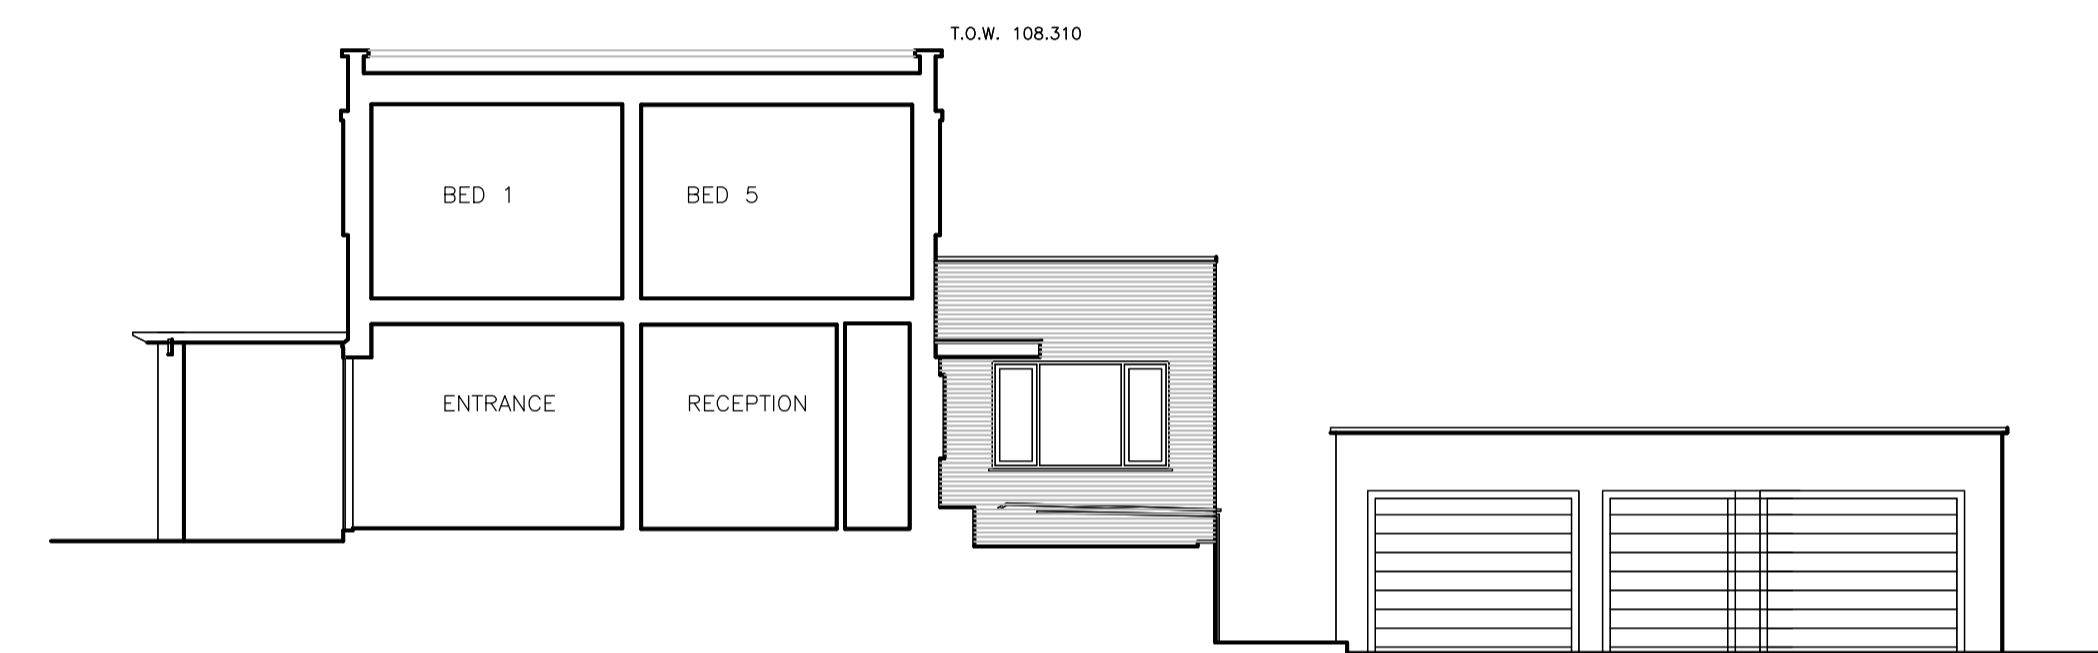

SECTION B-B AS EXISTING 1:100@ A1



SECTION C-C (SIDE ELEVATION) AS EXISTING 1:100@ A1

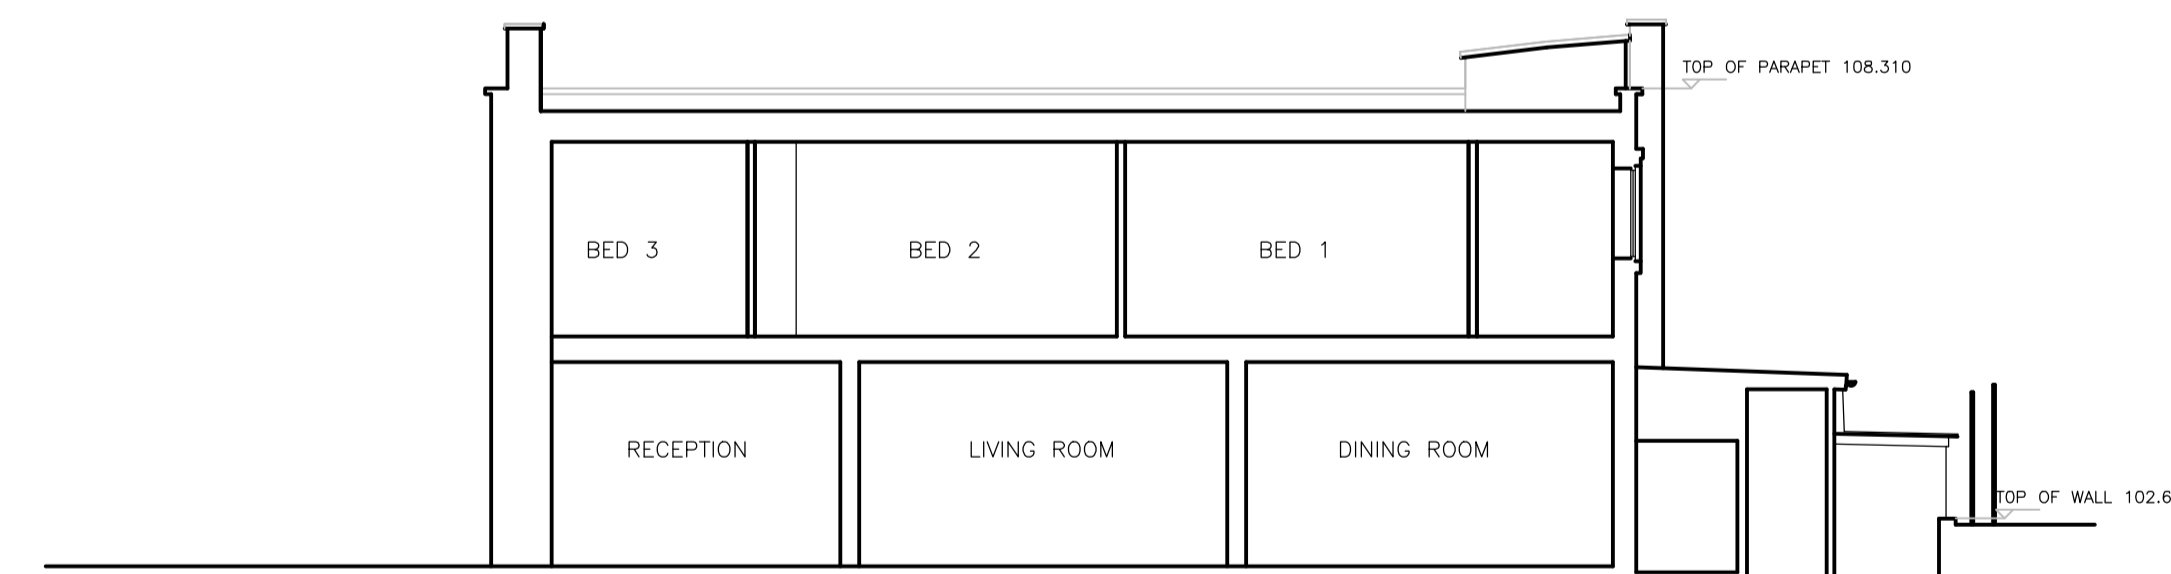

SECTION D-D AS EXISTING 1:100@ A1

ELEVATION AND SECTIONS AS EXISTING 1:100@A1



THESE DRAWINGS PREPARED FROM
DRAWINGS PRODUCED BY OTHERS

REVISIONS



6 FIELD WAY
CAMBRIDGE
CB1 8 RW
TEL 01223 411631
MOBILE 07860 650239
george@gckarch.com

GCK ARCHITECTS LIMITED

Project: 4 FROGNAL CLOSE LONDON NW3 6YB

Project No.:

Title: ELEVATIONS AND SECTIONS AS EXISTING


Dwg Rev

Type Elem No.

Scale 1:100 @ A1

Date SEPT 2014

L(PL)4FRG/101

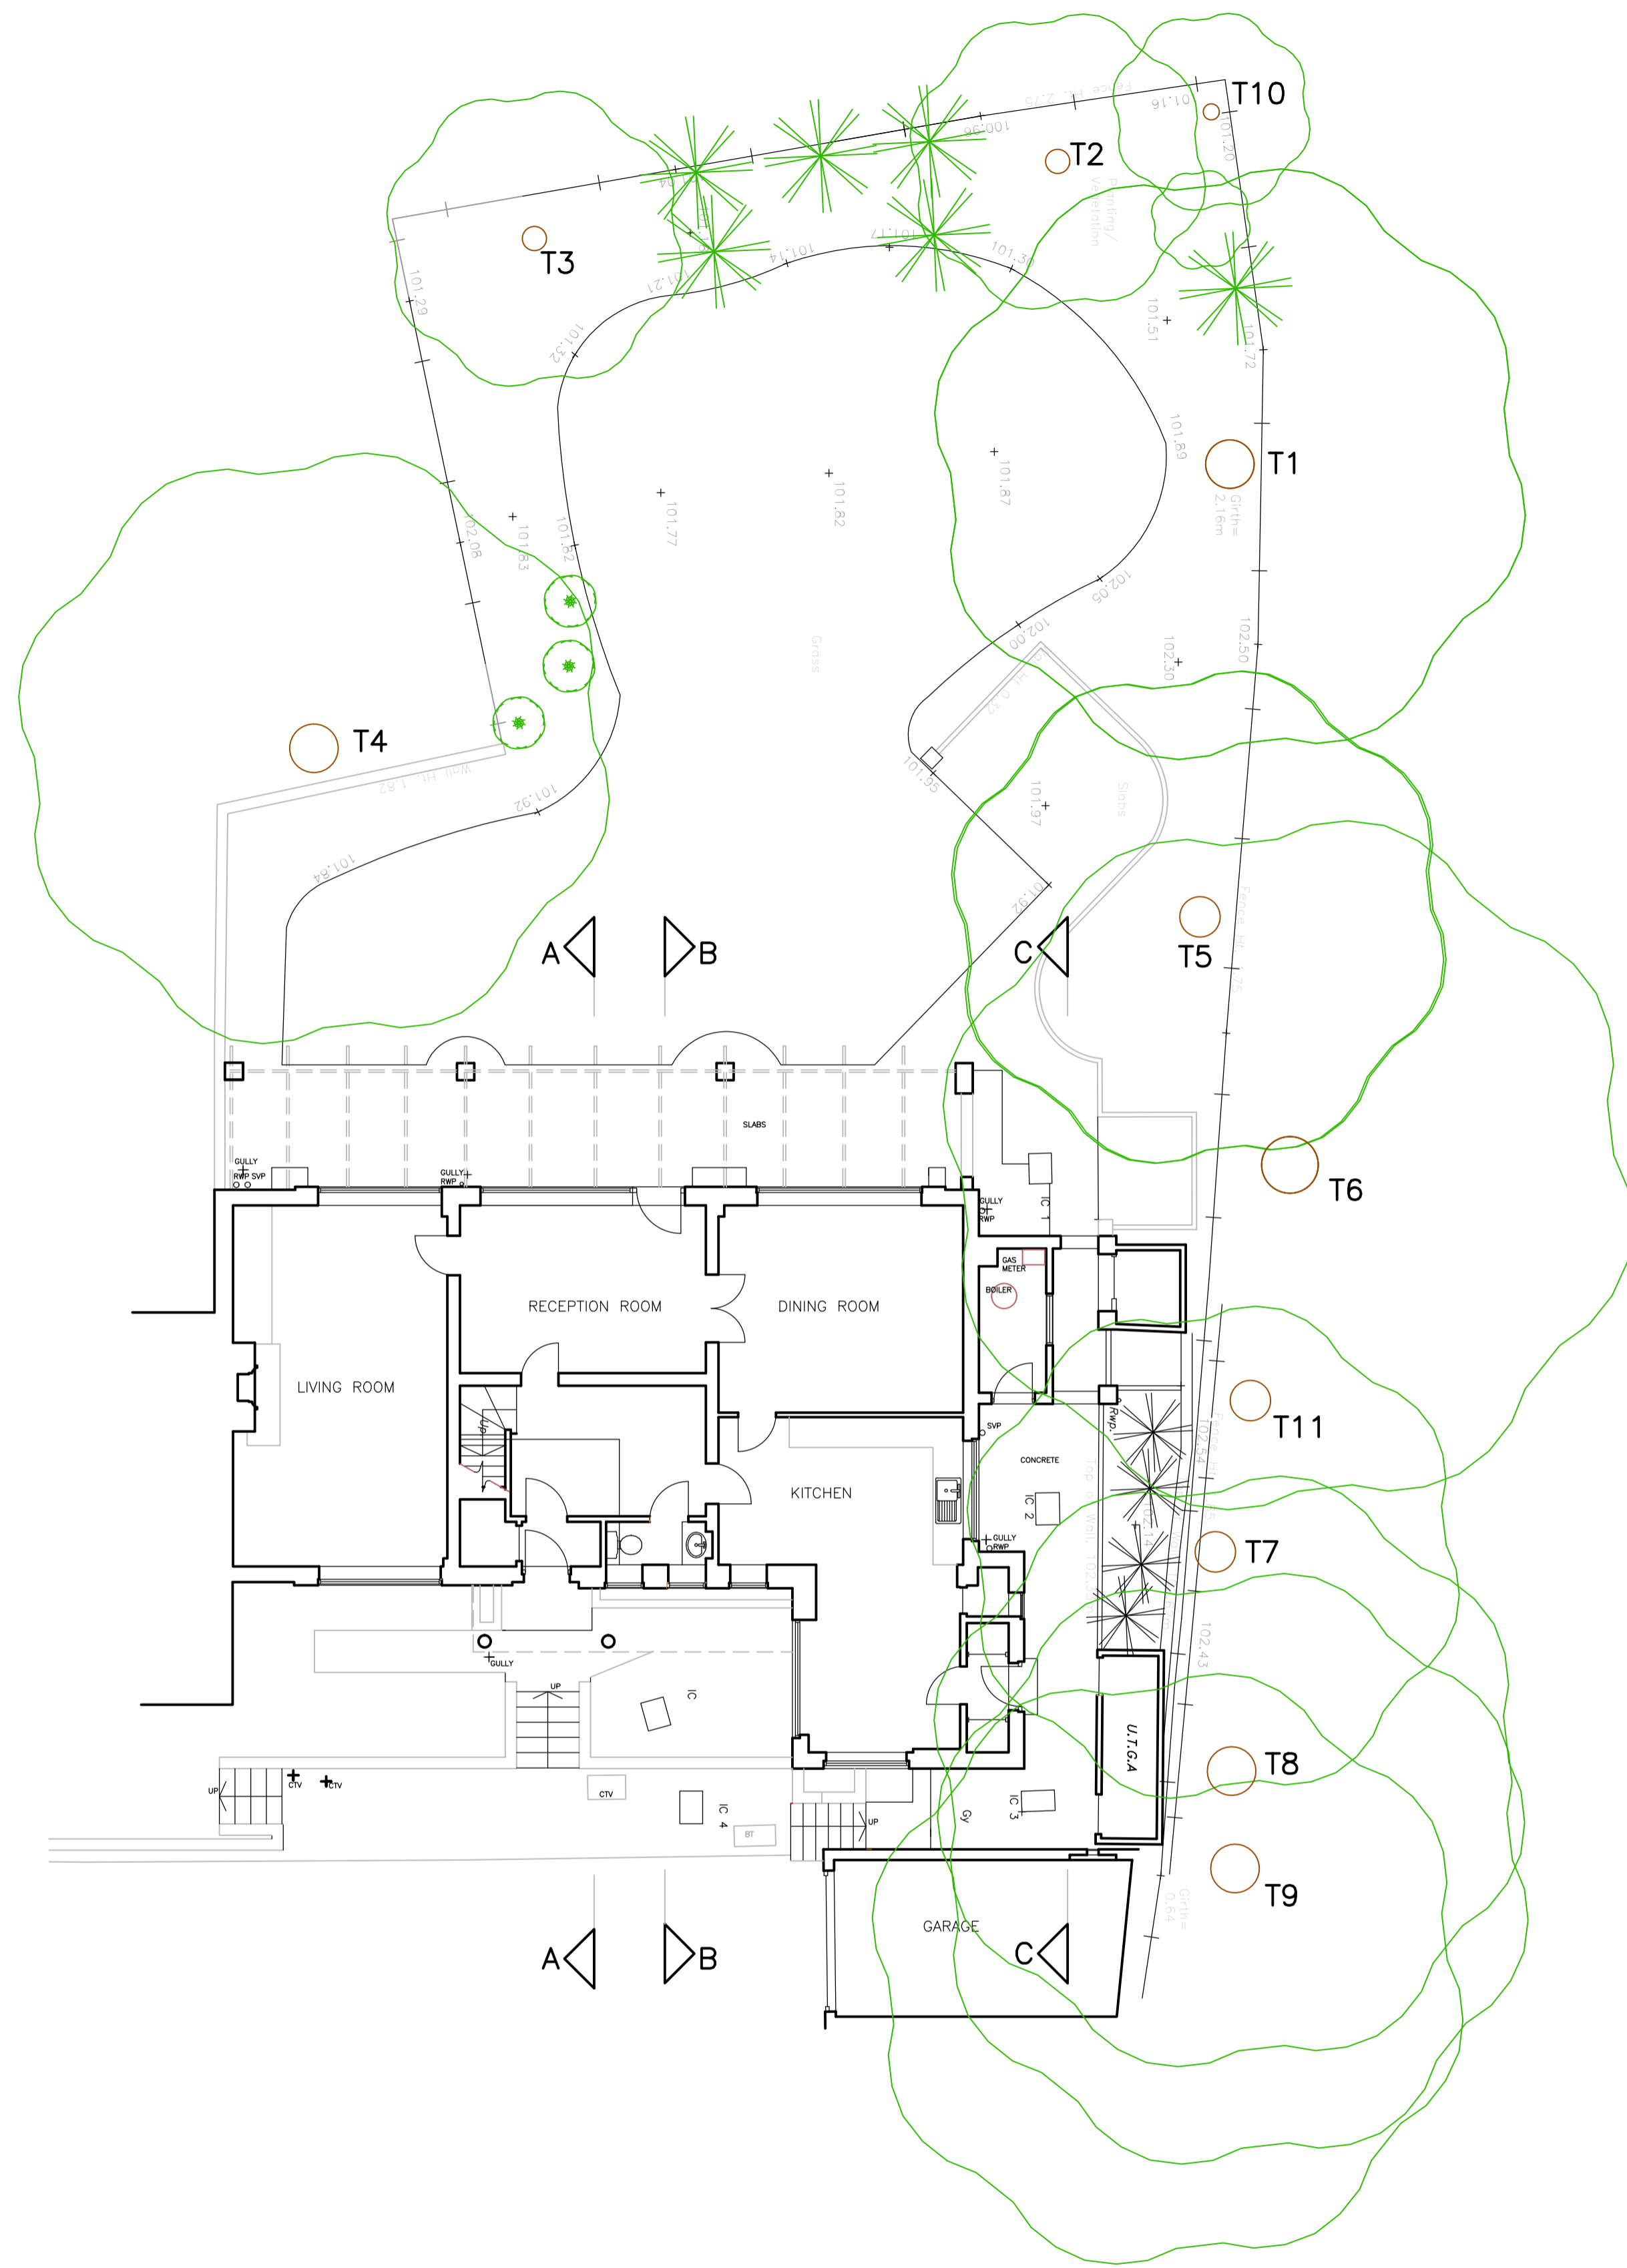

SITE PLAN AS EXISTING 1:100@A1



SITE LOCATION PLAN 1:1250 @A1

THESE DRAWINGS PREPARED FROM
DRAWINGS PRODUCED BY OTHERS

REVISIONS



GCK ARCHITECTS LIMITED

6 FIELD WAY
CAMBRIDGE
CB1 8RW
TEL 01223 411631
MOBILE 07860 650239
george@gckarch.com

Project: 4 FROGGNAL CLOSE LONDON NW3 6YB

Project No:


Title: SITE LOCATION PLAN AND SITE PLAN
AS EXISTING

Dwg Rev

Type Elem No.

Scale 1:100 & 1:1250 @A1 Date SEPT 2014

L(PL)4FRG-102


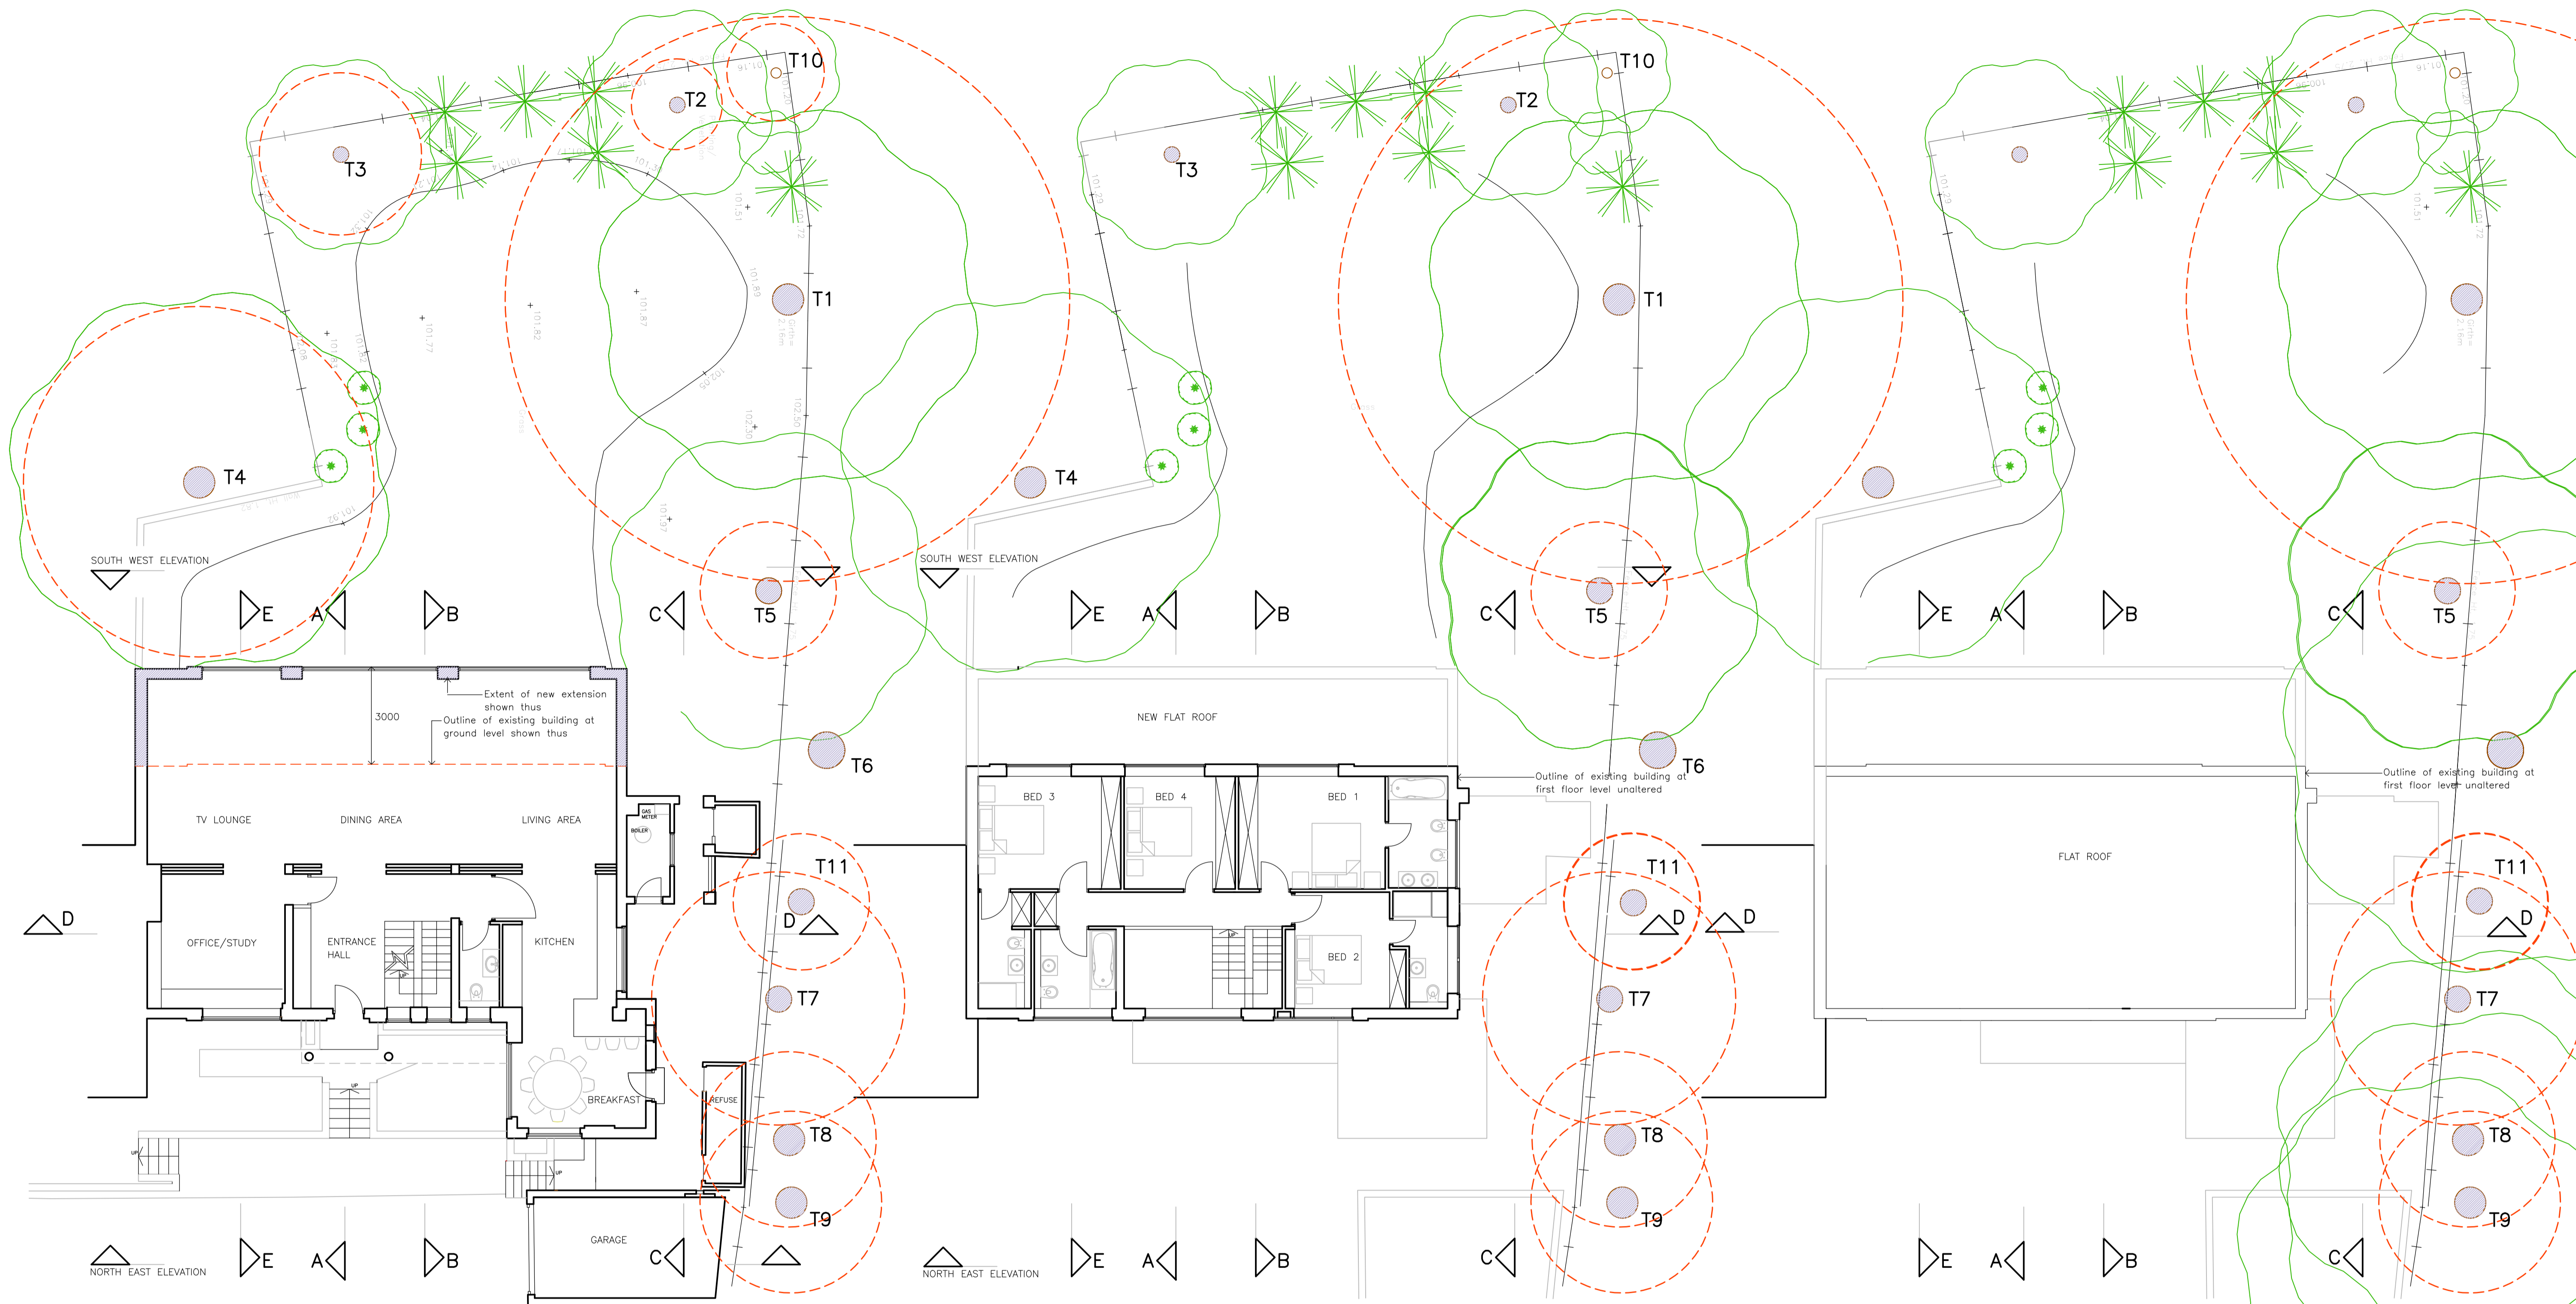


GROUND FLOOR PLAN AS PROPOSED 1:100@ A1

FIRST FLOOR PLAN AS PROPOSED 1:100@ A1

ROOF PLAN AS PROPOSED 1:100@ A1

FLOOR PLANS AS PROPOSED 1:100@A1

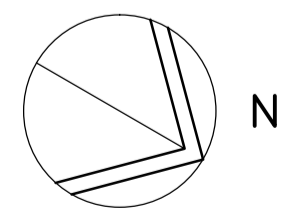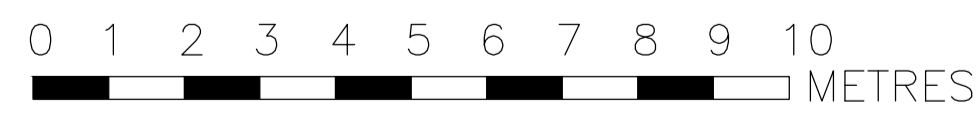

THESE DRAWINGS PREPARED FROM DRAWINGS PRODUCED BY OTHERS

REVISIONS



6 FIELD WAY
CAMBRIDGE
CB1 8RW
TEL 01223 411631
MOBILE 07860 650239
george@gckarch.com

GCK ARCHITECTS LIMITED

Project: 4 FROGNAL CLOSE LONDON NW3 6YB

Project No:

Title: FLOOR PLANS AS PROPOSED

Dwg Rev

Type Elem No.

Scale: 1:100 @ A1

Date: FEB 2016

L(PL)4FRG-401




NORTH EAST (FRONT) ELEVATION AS PROPOSED 1:100@ A1




SOUTH WEST (REAR) ELEVATION AS PROPOSED 1:100@ A1




SECTION C-C (SIDE ELEVATION) AS PROPOSED 1:100@ A1

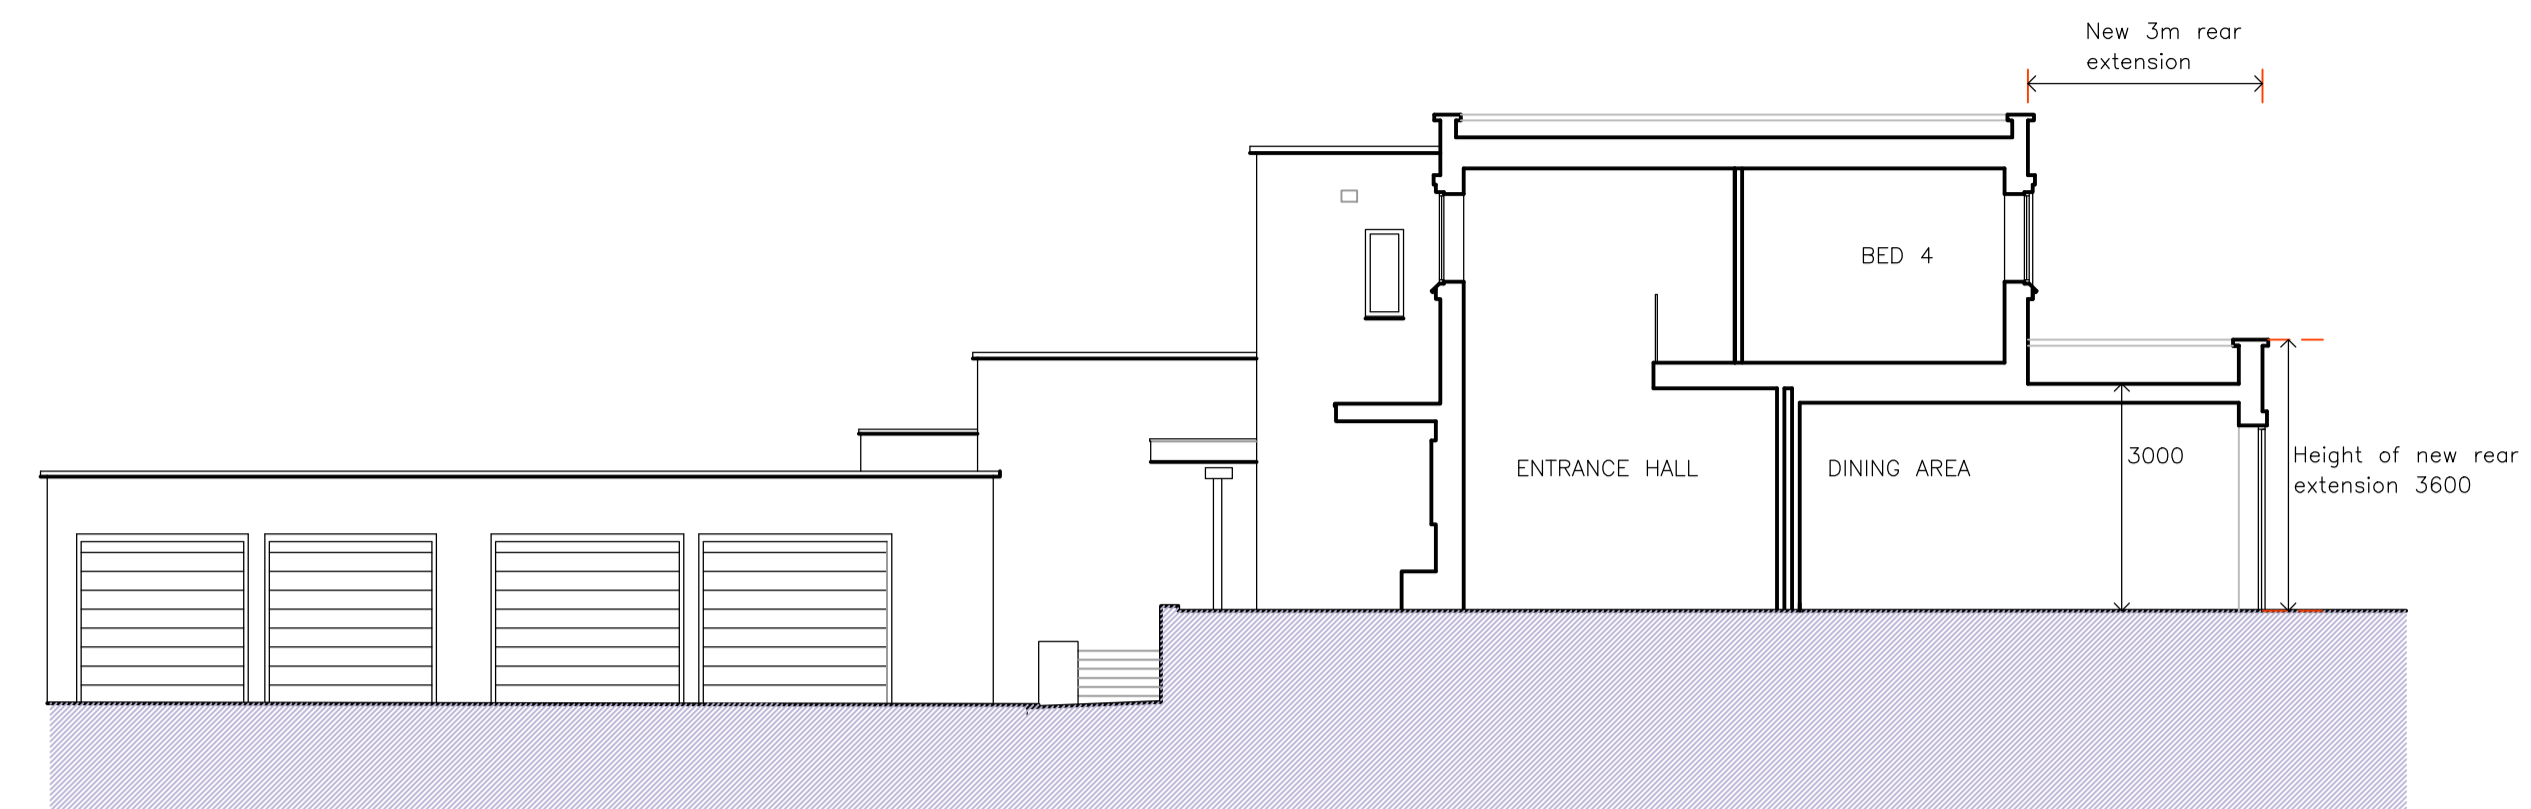

SECTION A-A AS PROPOSED 1:100@ A1

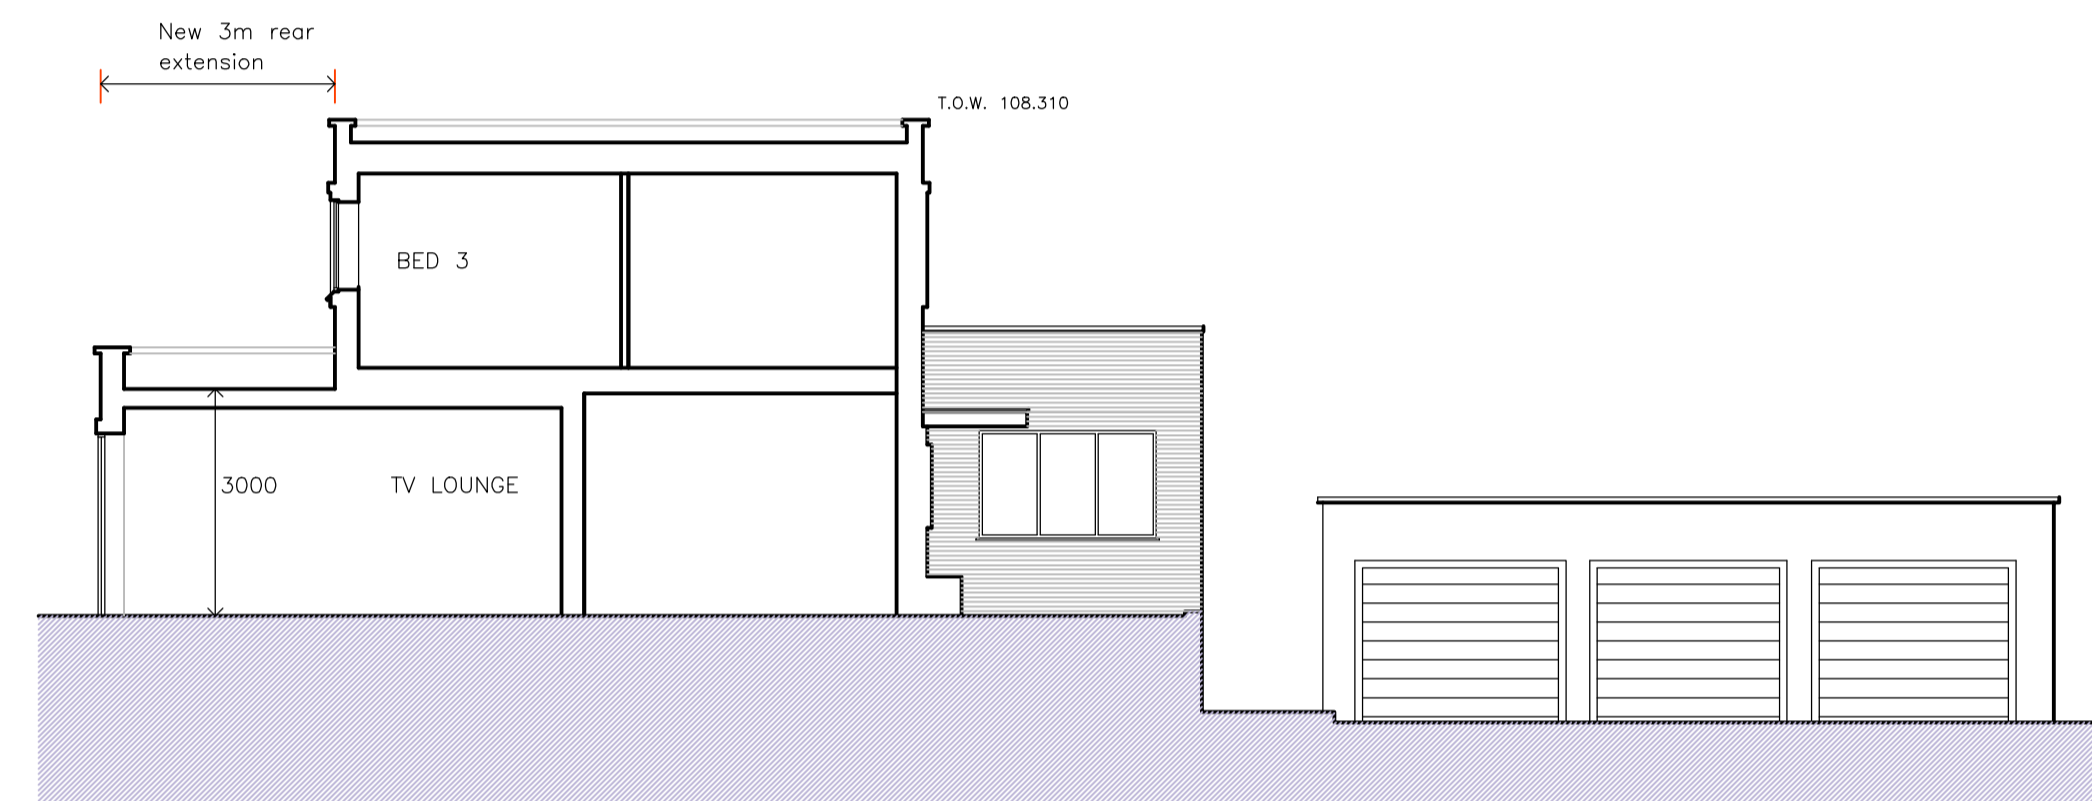

SECTION E-E AS PROPOSED 1:100@ A1

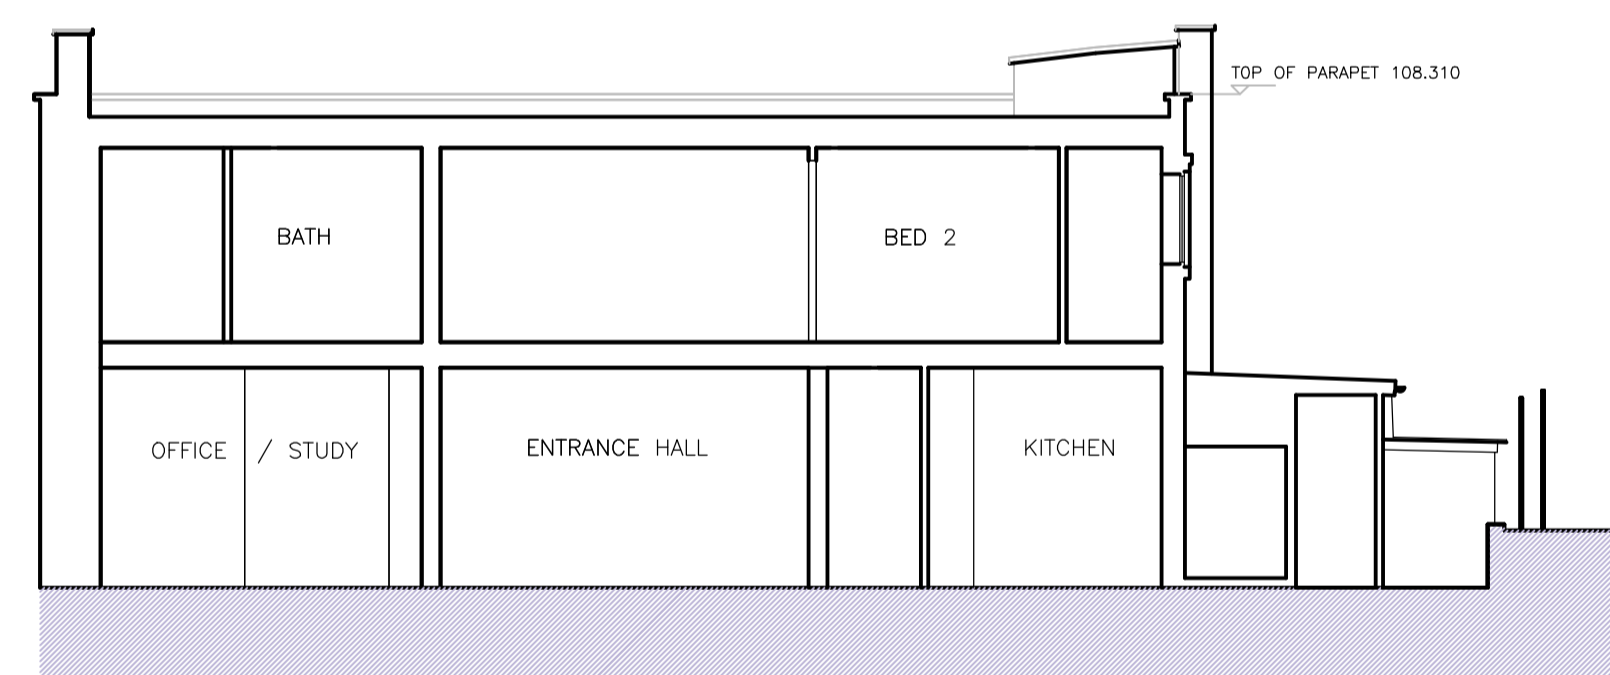

SECTION D-D AS PROPOSED 1:100@ A1

PROPOSED MATERIALS

- ROOFS - All new roof finishes to be asphalt to match existing.
- WALLS - All new brick cavity walls to have outer face of 50mm (2 inch high) rough texture sand faced buff facing bricks to match existing.
- WINDOWS - All new windows to be high performance slim profile aluminium powder coated casement frames with Pilkington "Suncool" double glazing.
- DOORS - All new sliding glazed patio doors (to rear garden floor extension) to be high performance slim profile aluminium powder coated frames with Pilkington "Suncool" double glazing.

ELEVATIONS AND SECTIONS AS PROPOSED 1:100@A1 METRES

THESE DRAWINGS PREPARED FROM
DRAWINGS PRODUCED BY OTHERS

REVISIONS



6 FIELD WAY
CAMBRIDGE
CB1 8RW

TEL 01223 411631
MOBILE 07860 650239
george@gckarch.com

GCK ARCHITECTS LIMITED

Project: 4 FROGNAL CLOSE LONDON NW3 6YB

Project No:

Title: ELEVATIONS AND SECTIONS AS PROPOSED

Dwg Rev

Type Elem No.

Scale 1:100 @ A1

Date FEB 2016

L(PL)4FRG-402