


Do not scale from this drawing. Verify all dimensions on site. Drawing should be read in conjunction with information from all other design consultants and contractors. All drawings in digital format are for reference only, paper copies are available on request.


FOR TENDER
INFORMATION ONLY

KEY

- For brick bonds see drawings AKA/057/6395-6396
- RWP Identified rainwaterpipe locations.
R10/115 where exposed.
Refer to M&E Specification for RWP in concealed locations.
- WD Identifies Window / Door Type.
Refer to drawings AKA/057/6200-6220.
- Inset Balcony Refer to AKA/057/6300.
- Projecting Balcony Refer to AKA/057/6301.
- Vents Refer to M&E Information

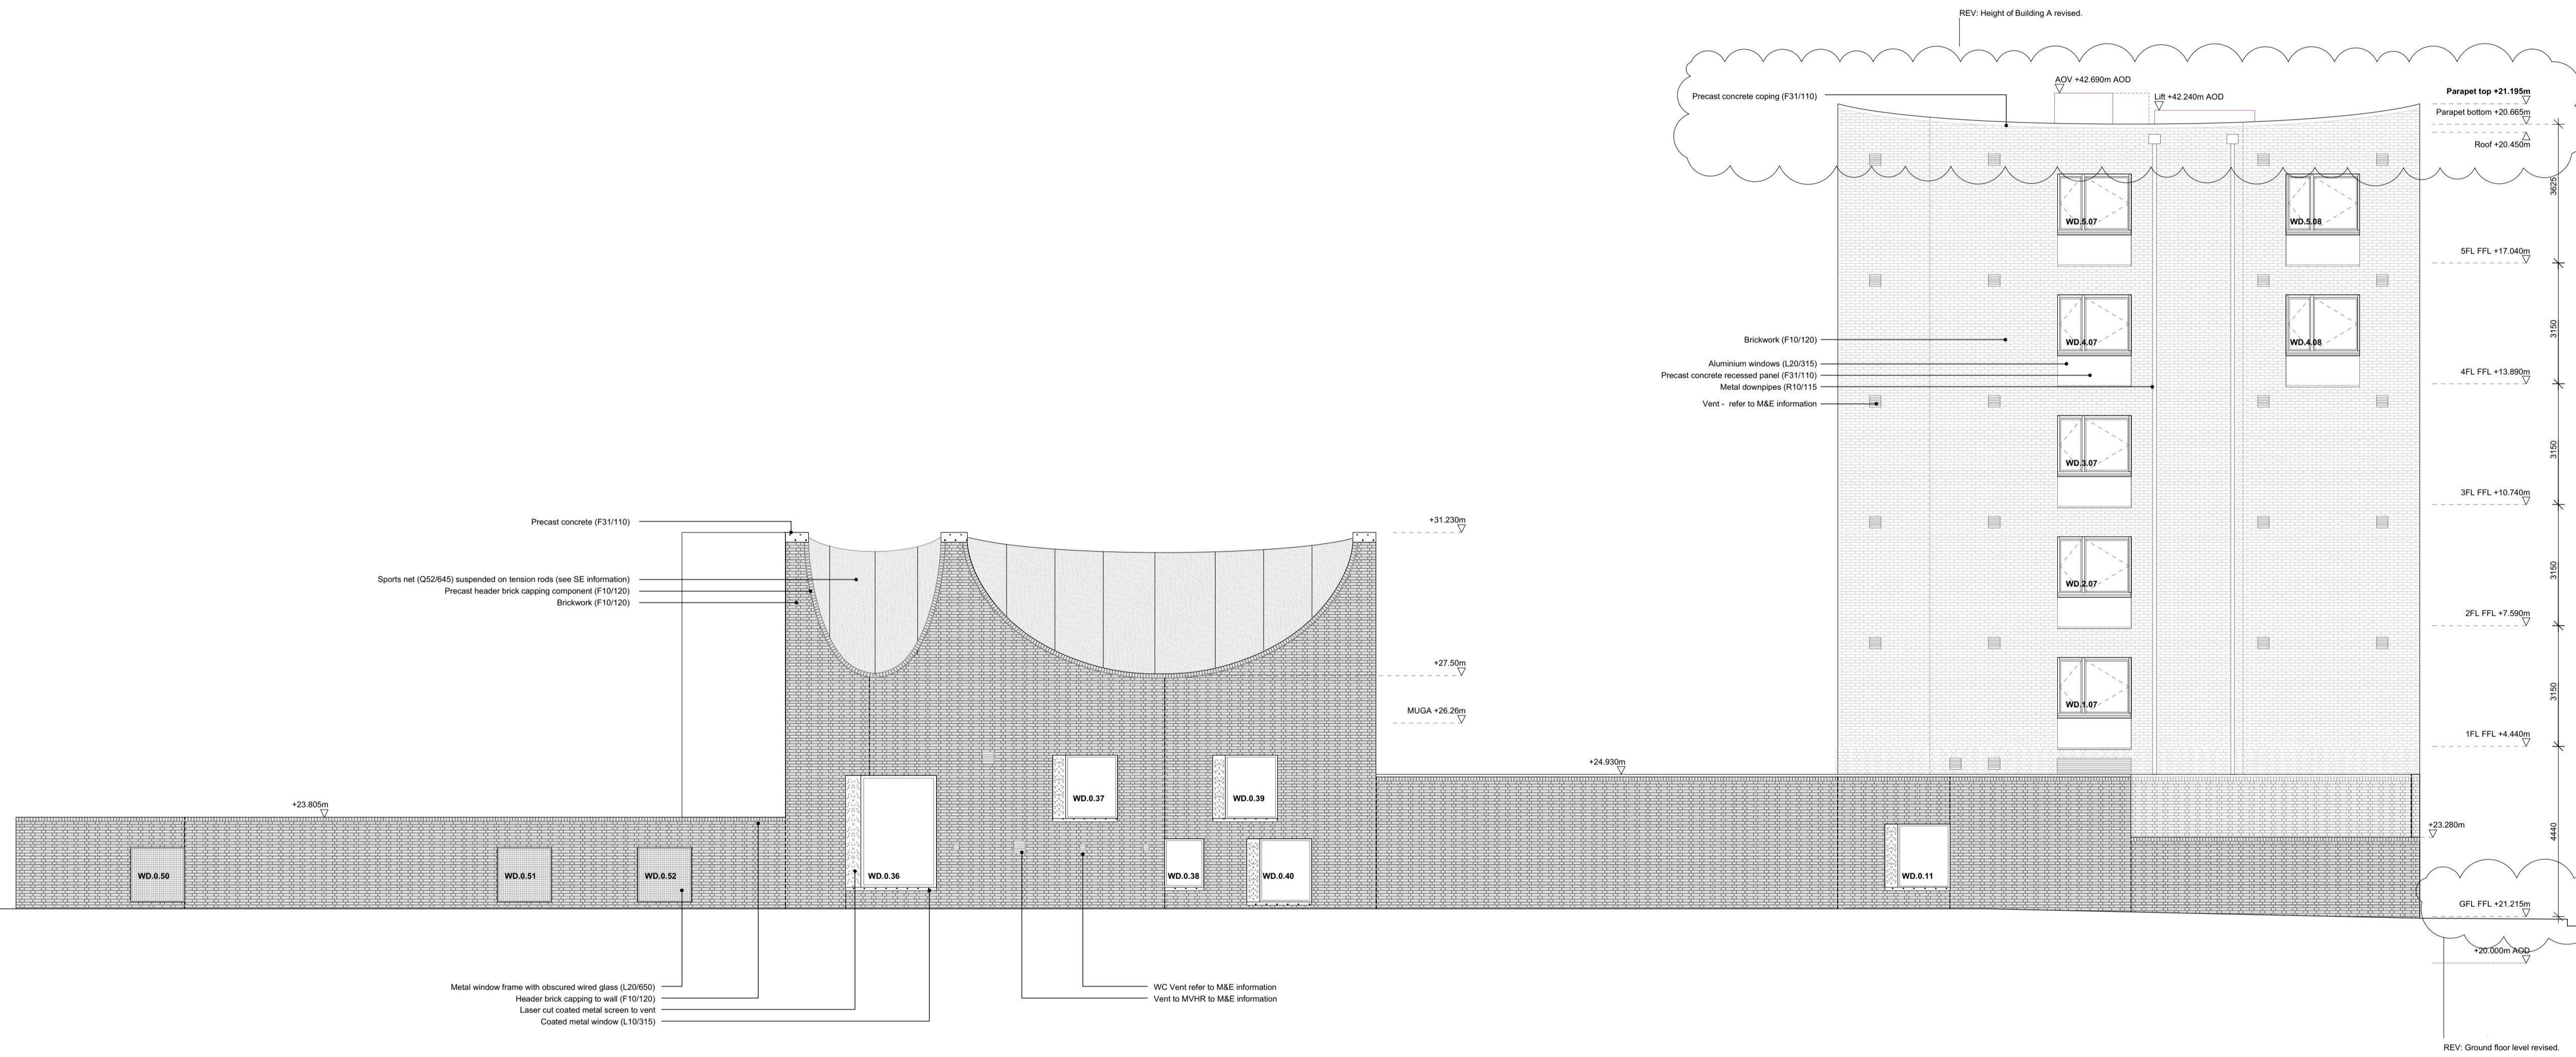

Location Key
North Elevation

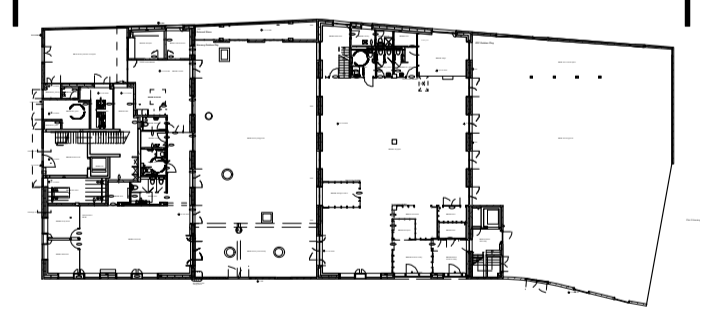

A	Planning Revision	PF	16-02-17
Rev	Details	Drwn	Date

Somers Town Community Facilities

Client: London Borough of Camden
Title: North Elevation

Scale: 1:100 @ A1
Date: 10-08-2016

AKA / 057 / 4151 / A

Adam Khan Architects

45 Vyner Street
London E2 9DQ

020 7403 9897
www.adamkhan.co.uk