





01 GROUND FLOOR PLAN AS EXISTING
102 1:100

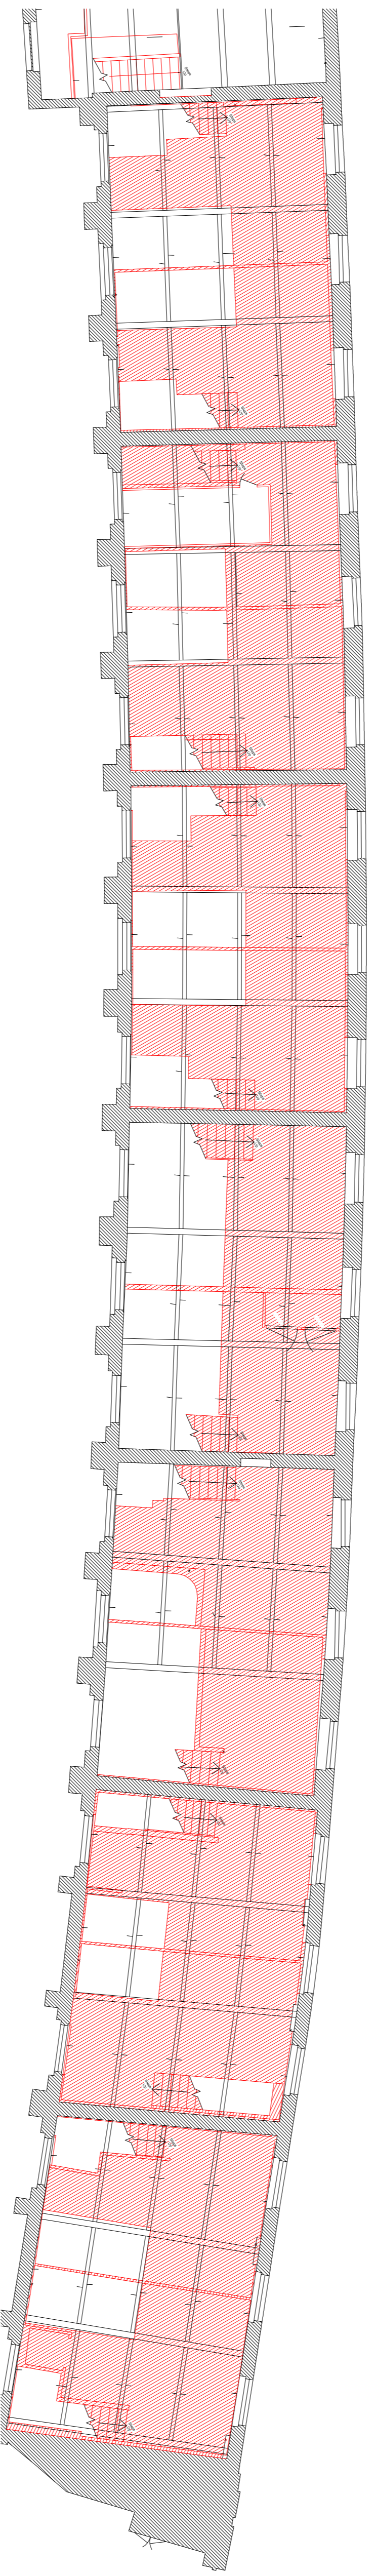

02 MEZZANINE PLAN AS EXISTING
102 1:100

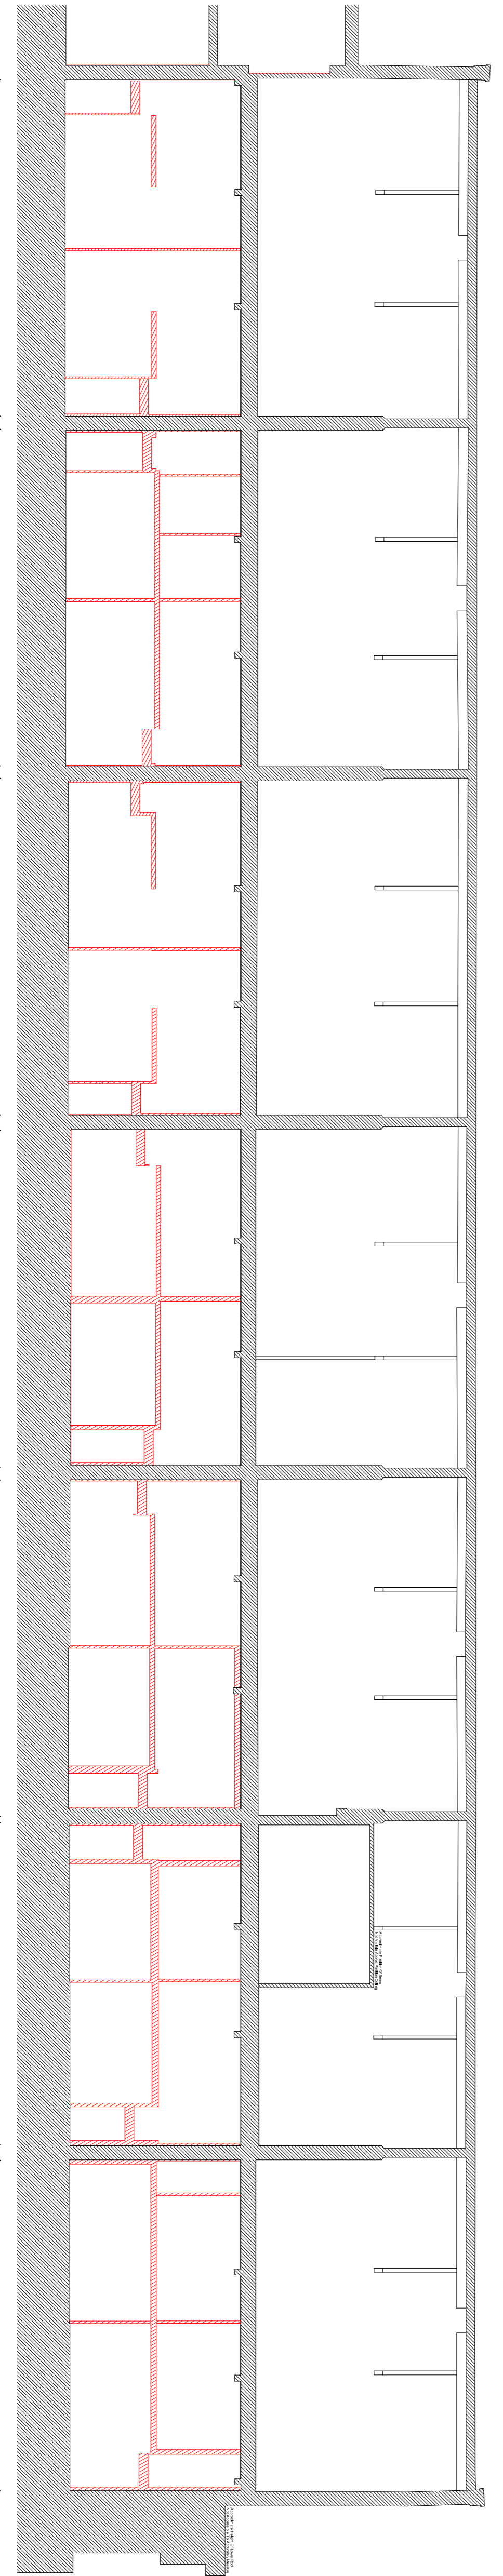


03 SECTION BB AS EXISTING
102 1:100

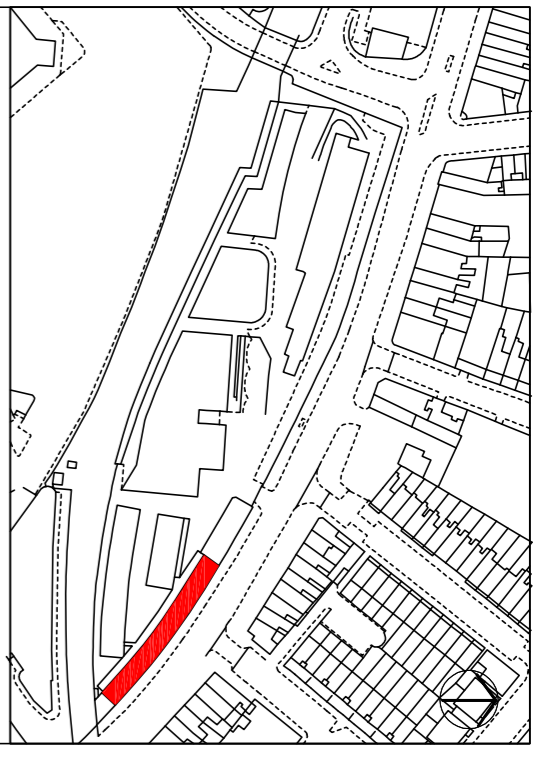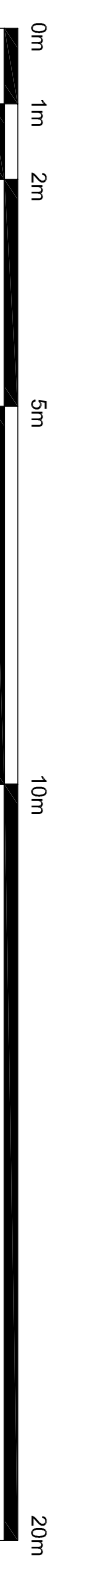

Please note that information used to produce these drawings is based on measured survey supplied by others; Heritage Architecture can not be held responsible for any inaccuracies that may exist. Please do not scale drawings. All dimensions should be verified on site.

Note:
Window profiles are to match existing and to be agreed by design team prior to any manufacture following stripping of existing windows.

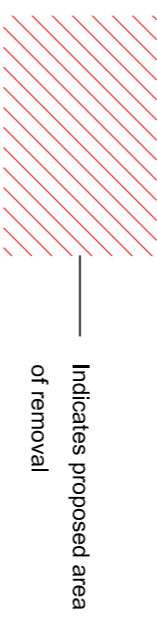

Note: All structural opening sizes to be checked and confirmed prior to any manufacture.

Camden Stables Market London NW1 United Kingdom	
Stanley Sidings Ltd	
Camden Stable Market Chalk Farm Building (Block A)	
Drawing Title UNIT 29-35 Plan and Section as Existing	
Scale 1:100 @ A1	REV. *
Drawing Status FOR PLANNING	
Date April 2017	Drawing No. N2241-29-35-102

STEPHEN LEVANT HERITAGE ARCHITECTURE
62 British Grove, London, W4 2NL
E-mail: info@heritagearch.co.uk
T: 020 8748 5501
F: 020 8748 4992