




01 SECTION BB AS PROPOSED
204 1:50

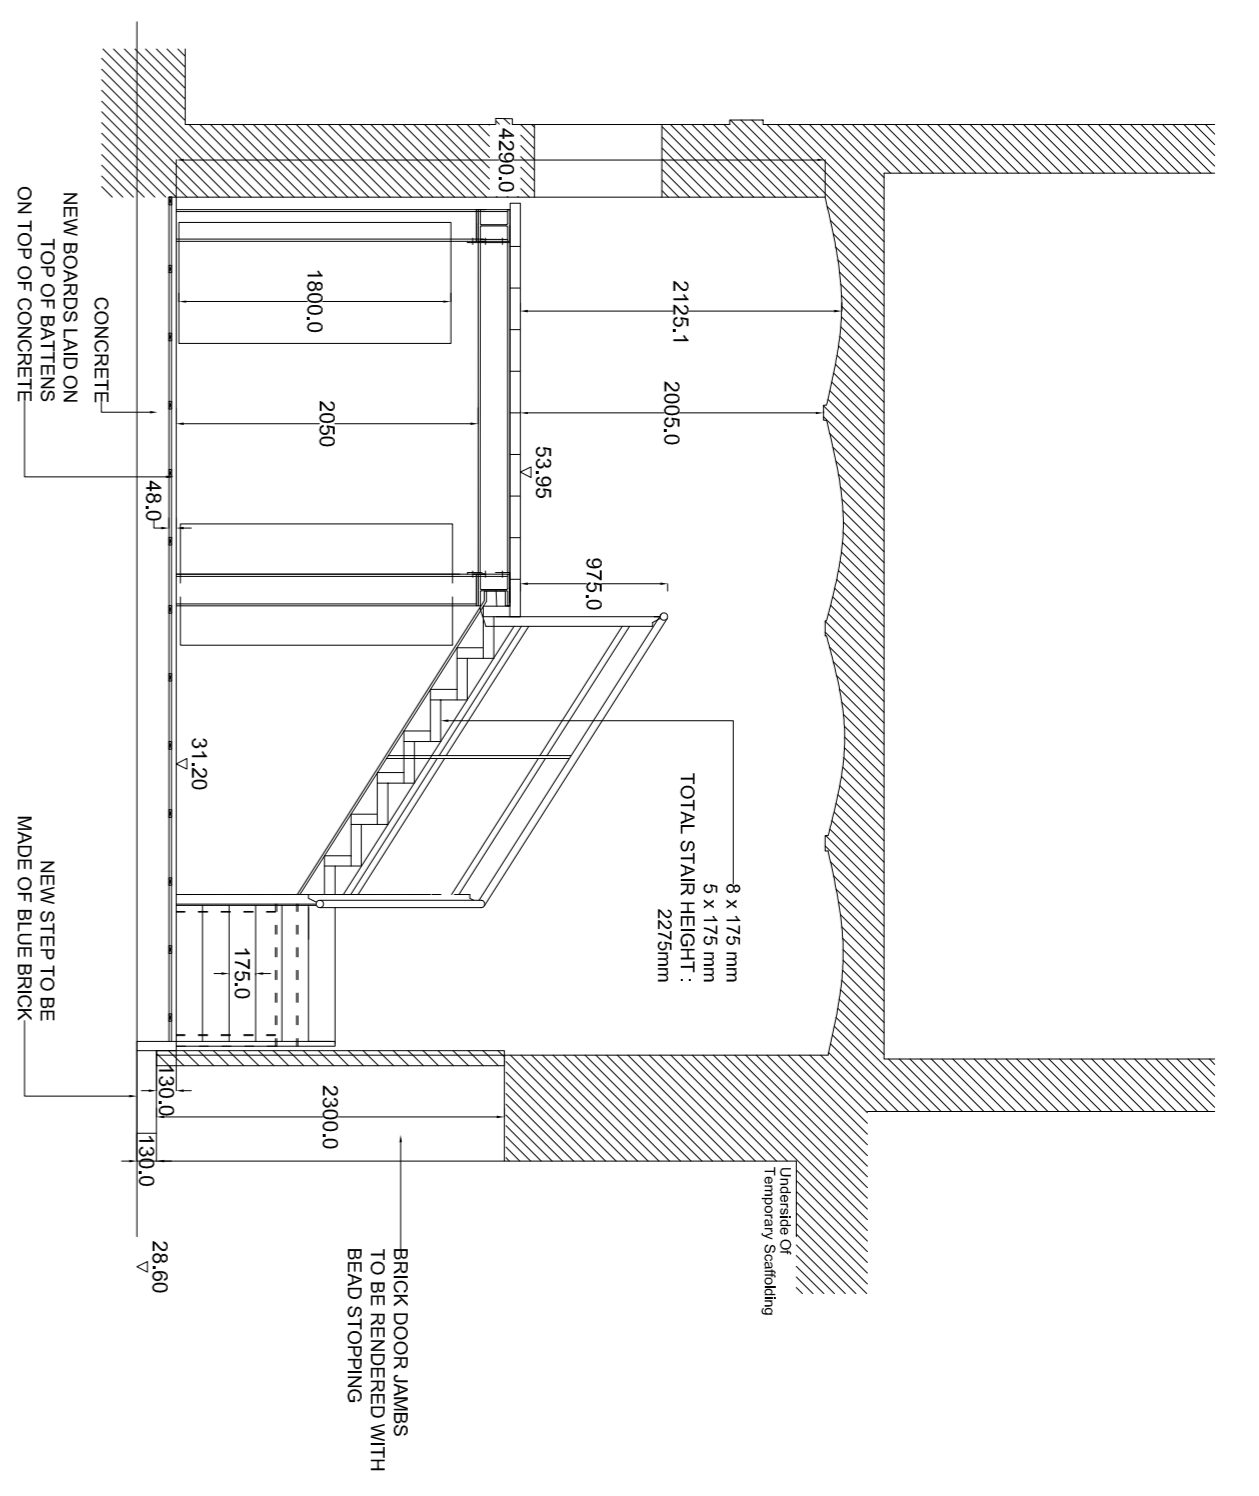


02 SECTION AA AS PROPOSED
204 1:50

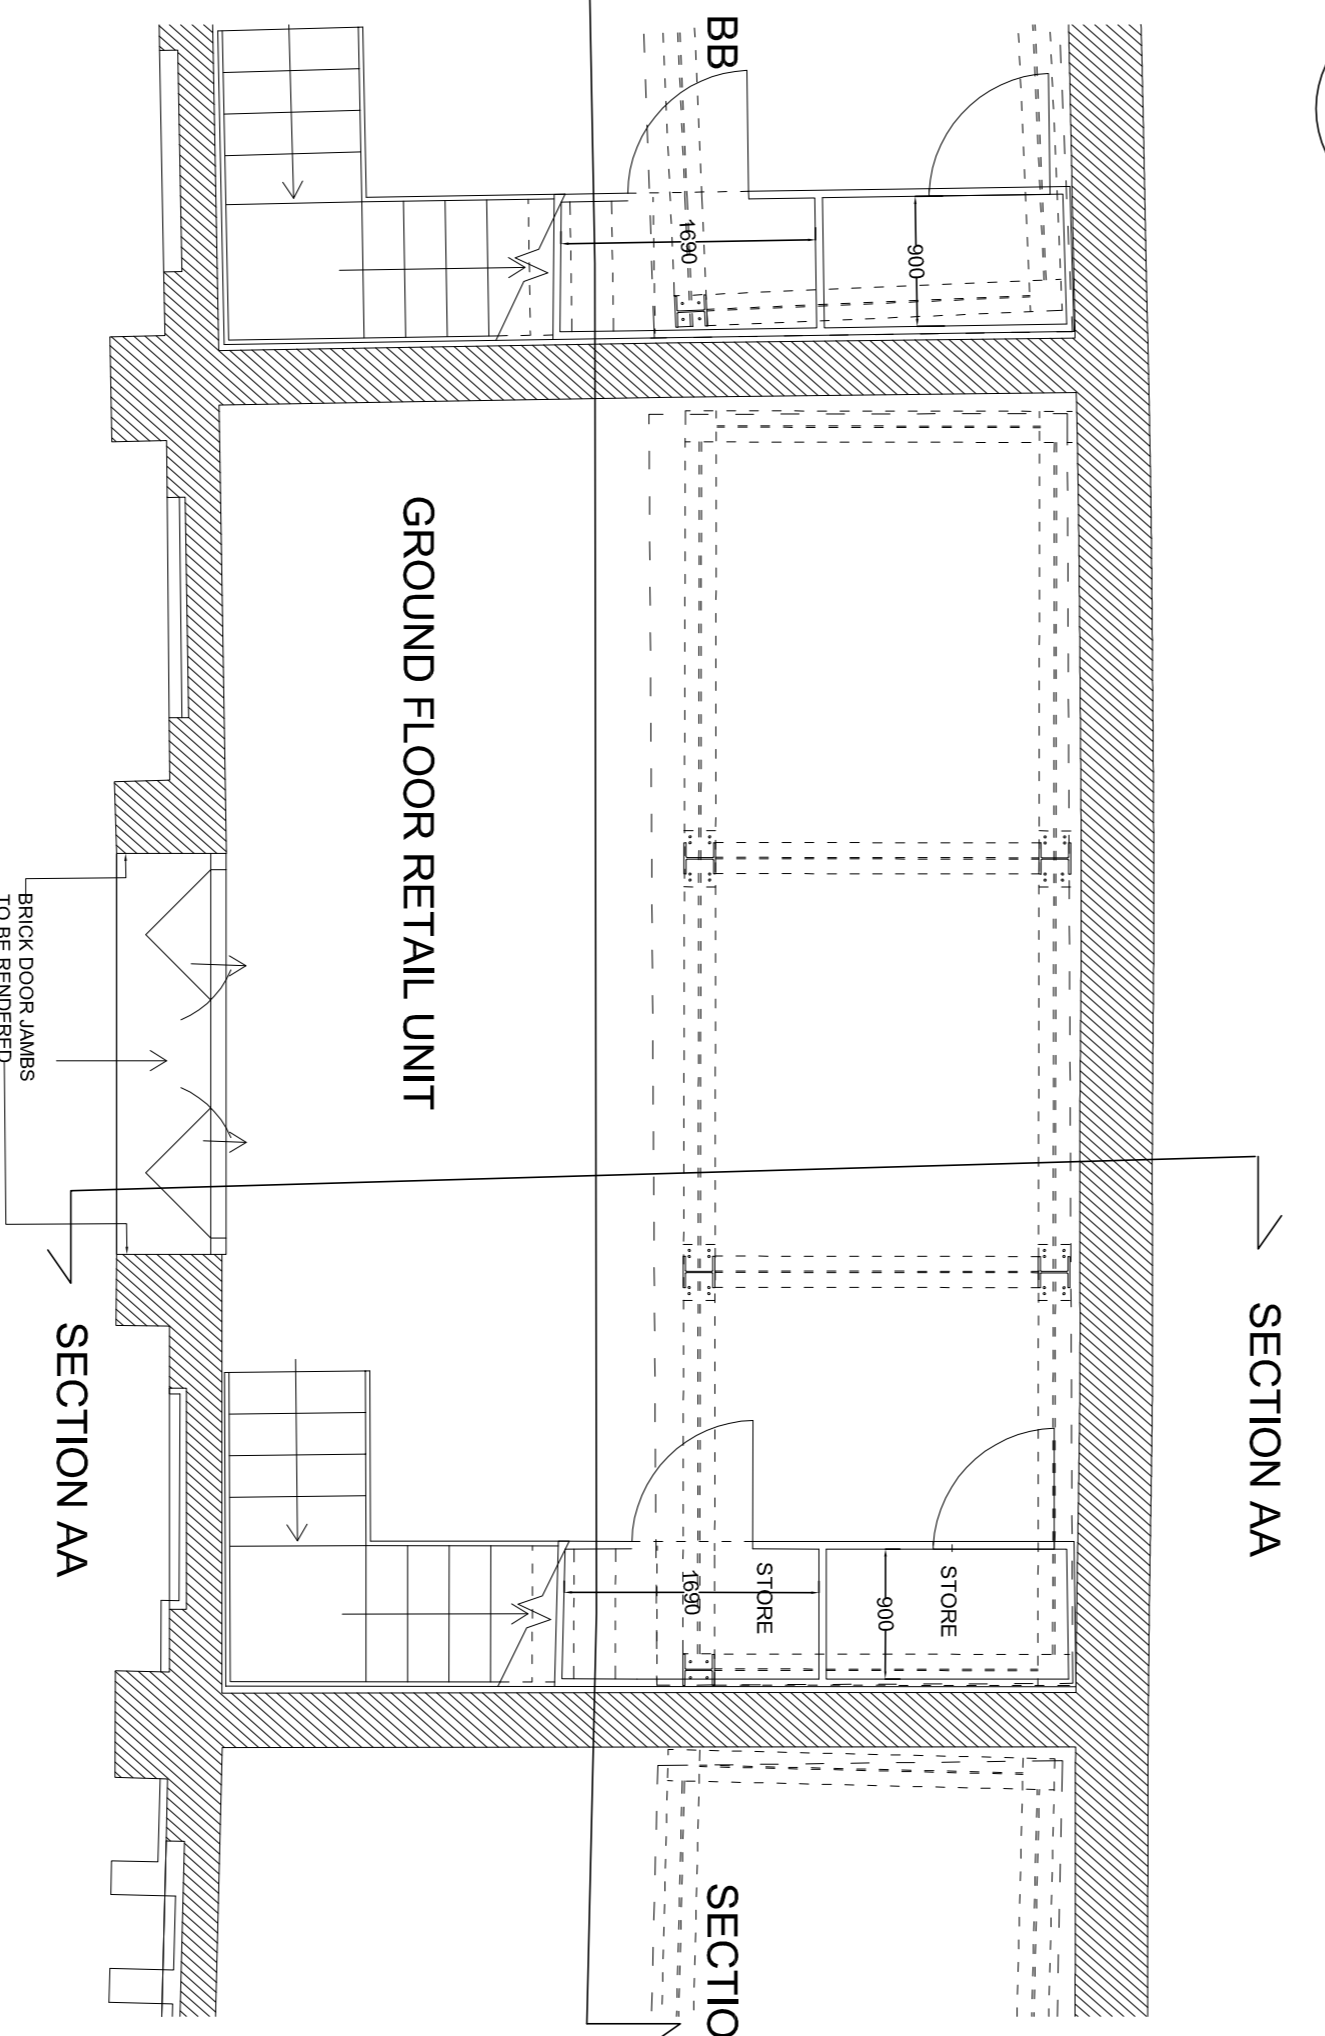


03 GROUND FLOOR PLAN AS PROPOSED
204 1:50

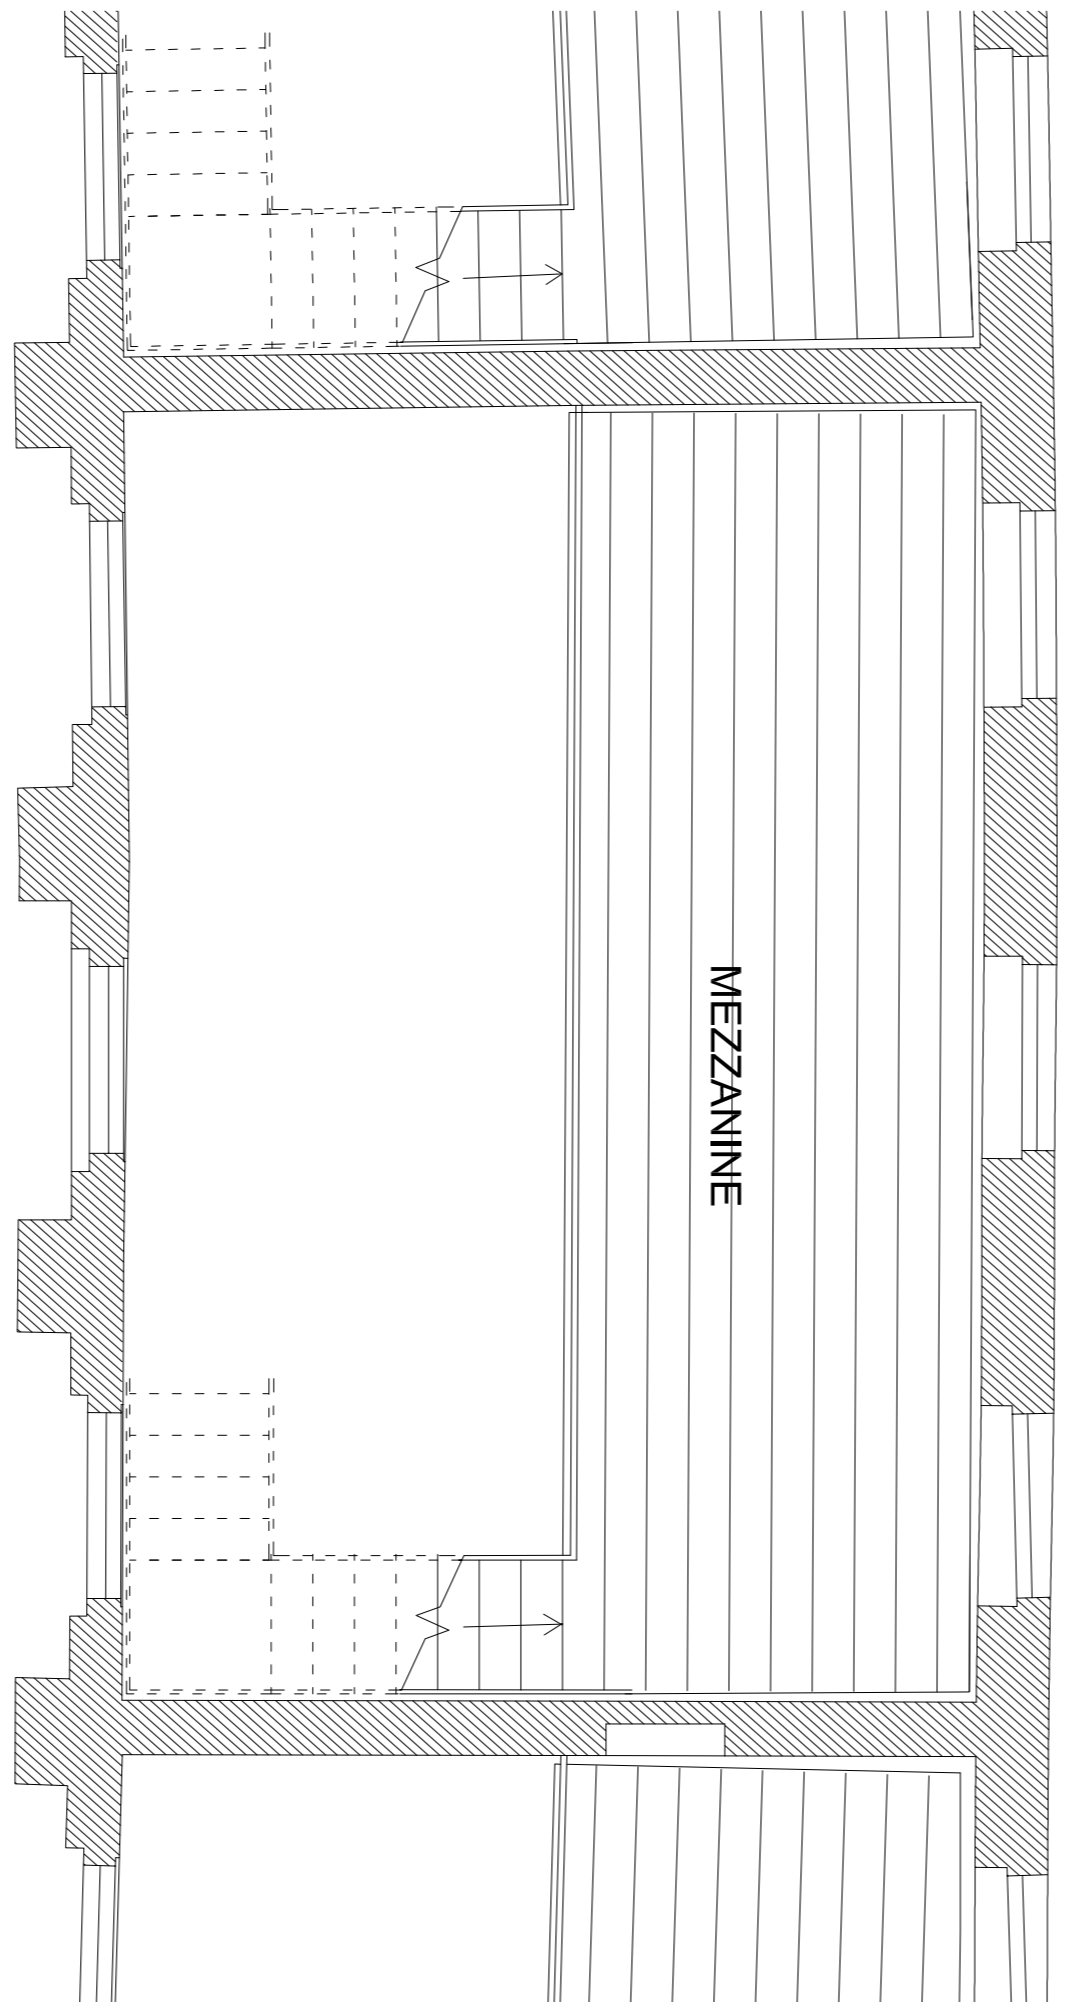

04 MEZZANINE PLAN AS PROPOSED
204 1:50

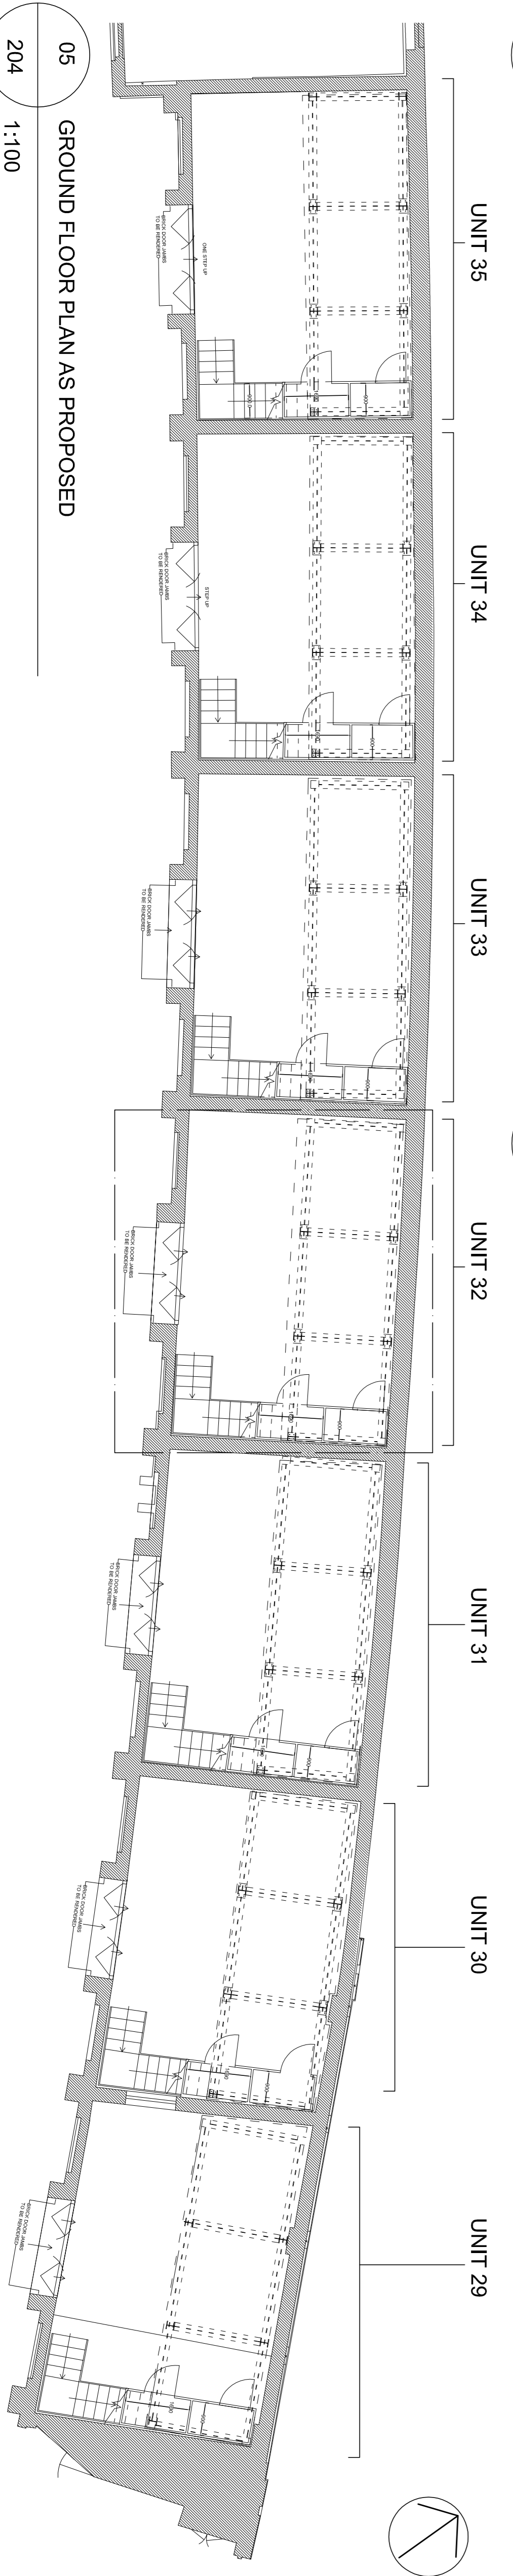

05 GROUND FLOOR PLAN AS PROPOSED
204 1:100

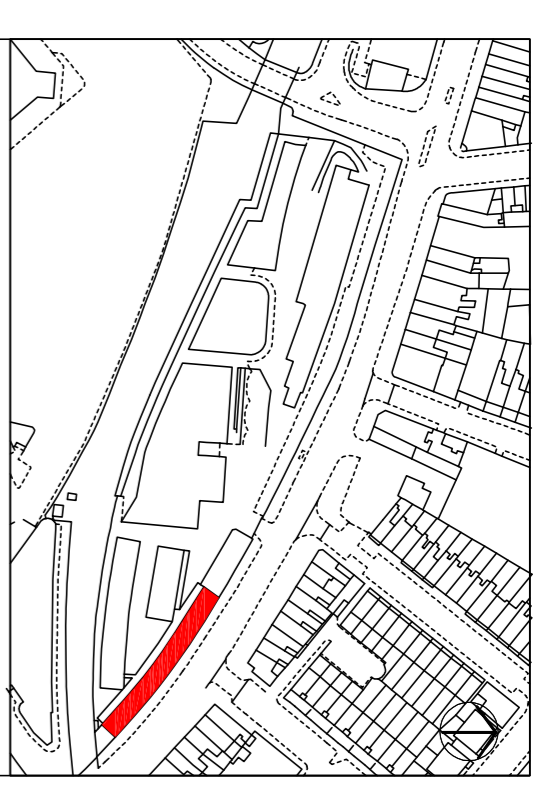

Please note that information used to produce these drawings is based on measured survey supplied by others; Heritage Architecture can not be held responsible for any inaccuracies that may exist. Please do not scale drawings; all dimensions should be verified on site.

Note:
All structural opening sizes to be checked and confirmed prior to any manufacture.

<p>STEPHEN LEVANT HERITAGE ARCHITECTURE 62 British Grove, London, W4 2NL T: 0208 748 5501 E-mail: info@heritagearch.co.uk F: 0208 748 4492</p>	
<p>STANLEY SIDINGS Camden Stables Market Chalk Farm Building London NW1 United Kingdom</p>	
<p>CHALK FARM UNIT 32 AS PROPOSED</p>	
<p>Drawing Title</p>	<p>CHALK FARM UNIT 32 AS PROPOSED</p>
<p>Scale</p>	<p>1:50 @ A1</p>
<p>Drawing Status</p>	<p>FOR PLANNING</p>
<p>Date</p>	<p>April 2017</p>
<p>Drawing No.</p>	<p>N2241-29-35-204</p>
<p>Rev. *</p>	<p></p>