




01 GROUND FLOOR PLAN AS PROPOSED  
207 1:50

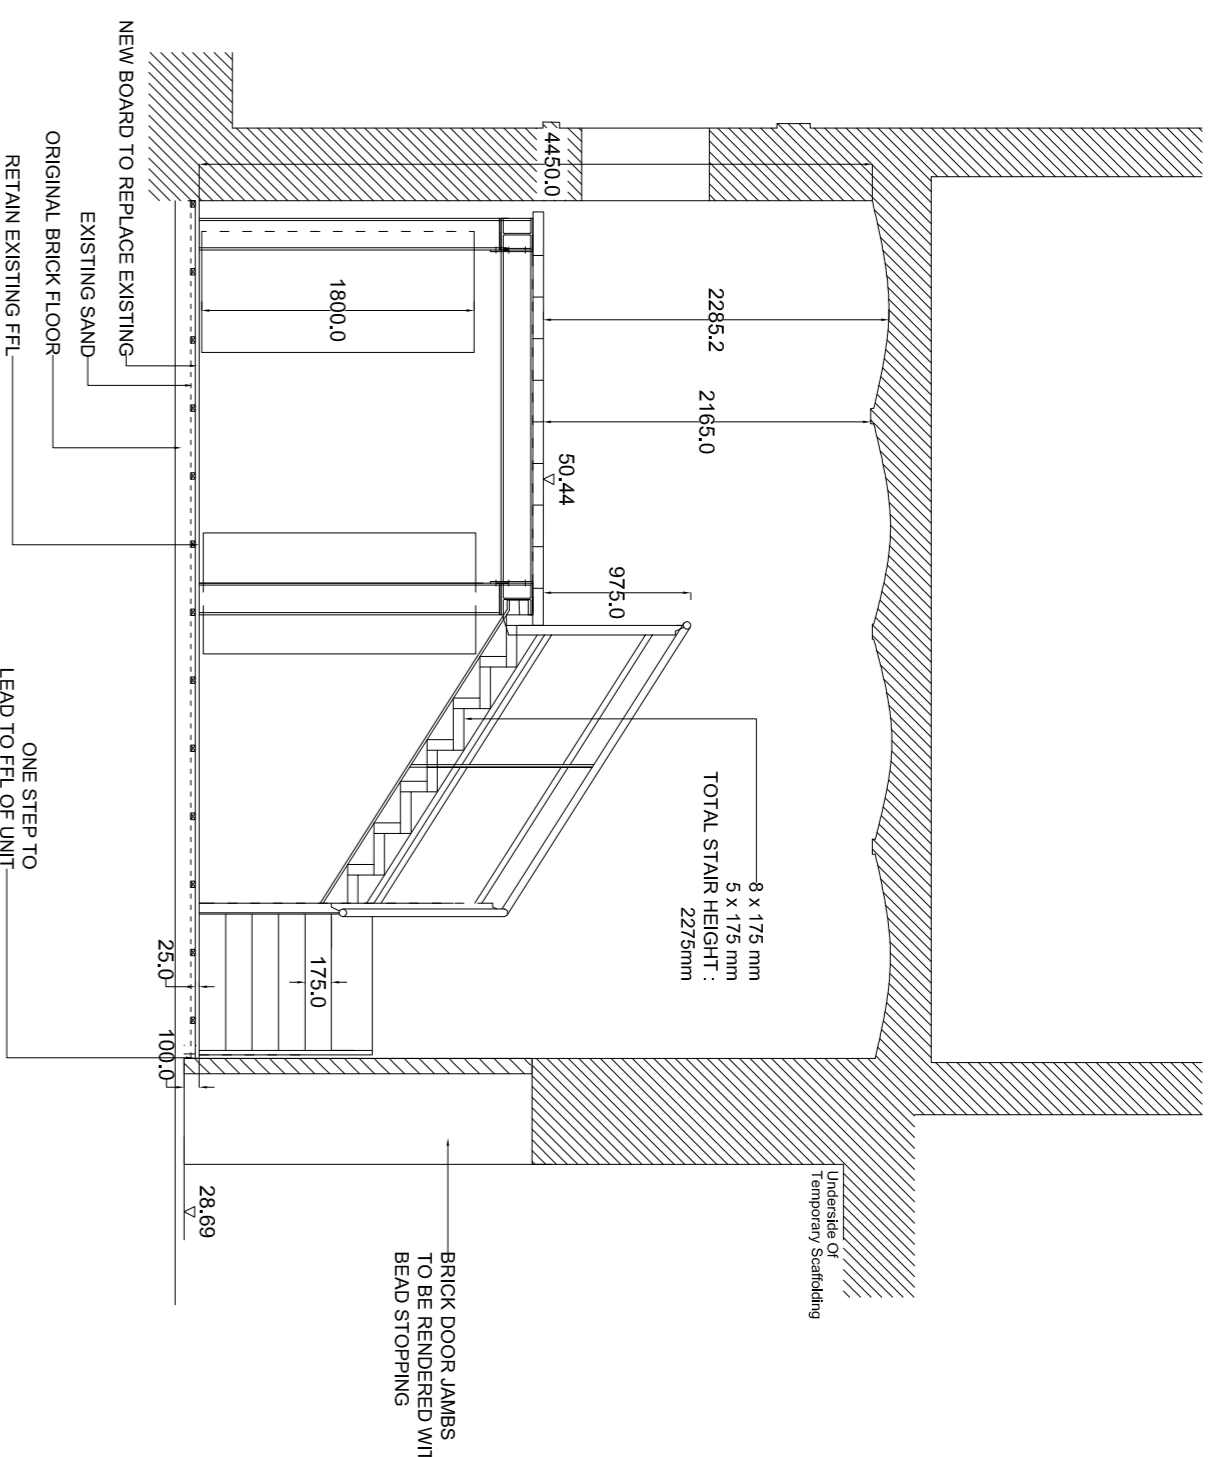


02 GROUND FLOOR PLAN AS PROPOSED  
207 1:50

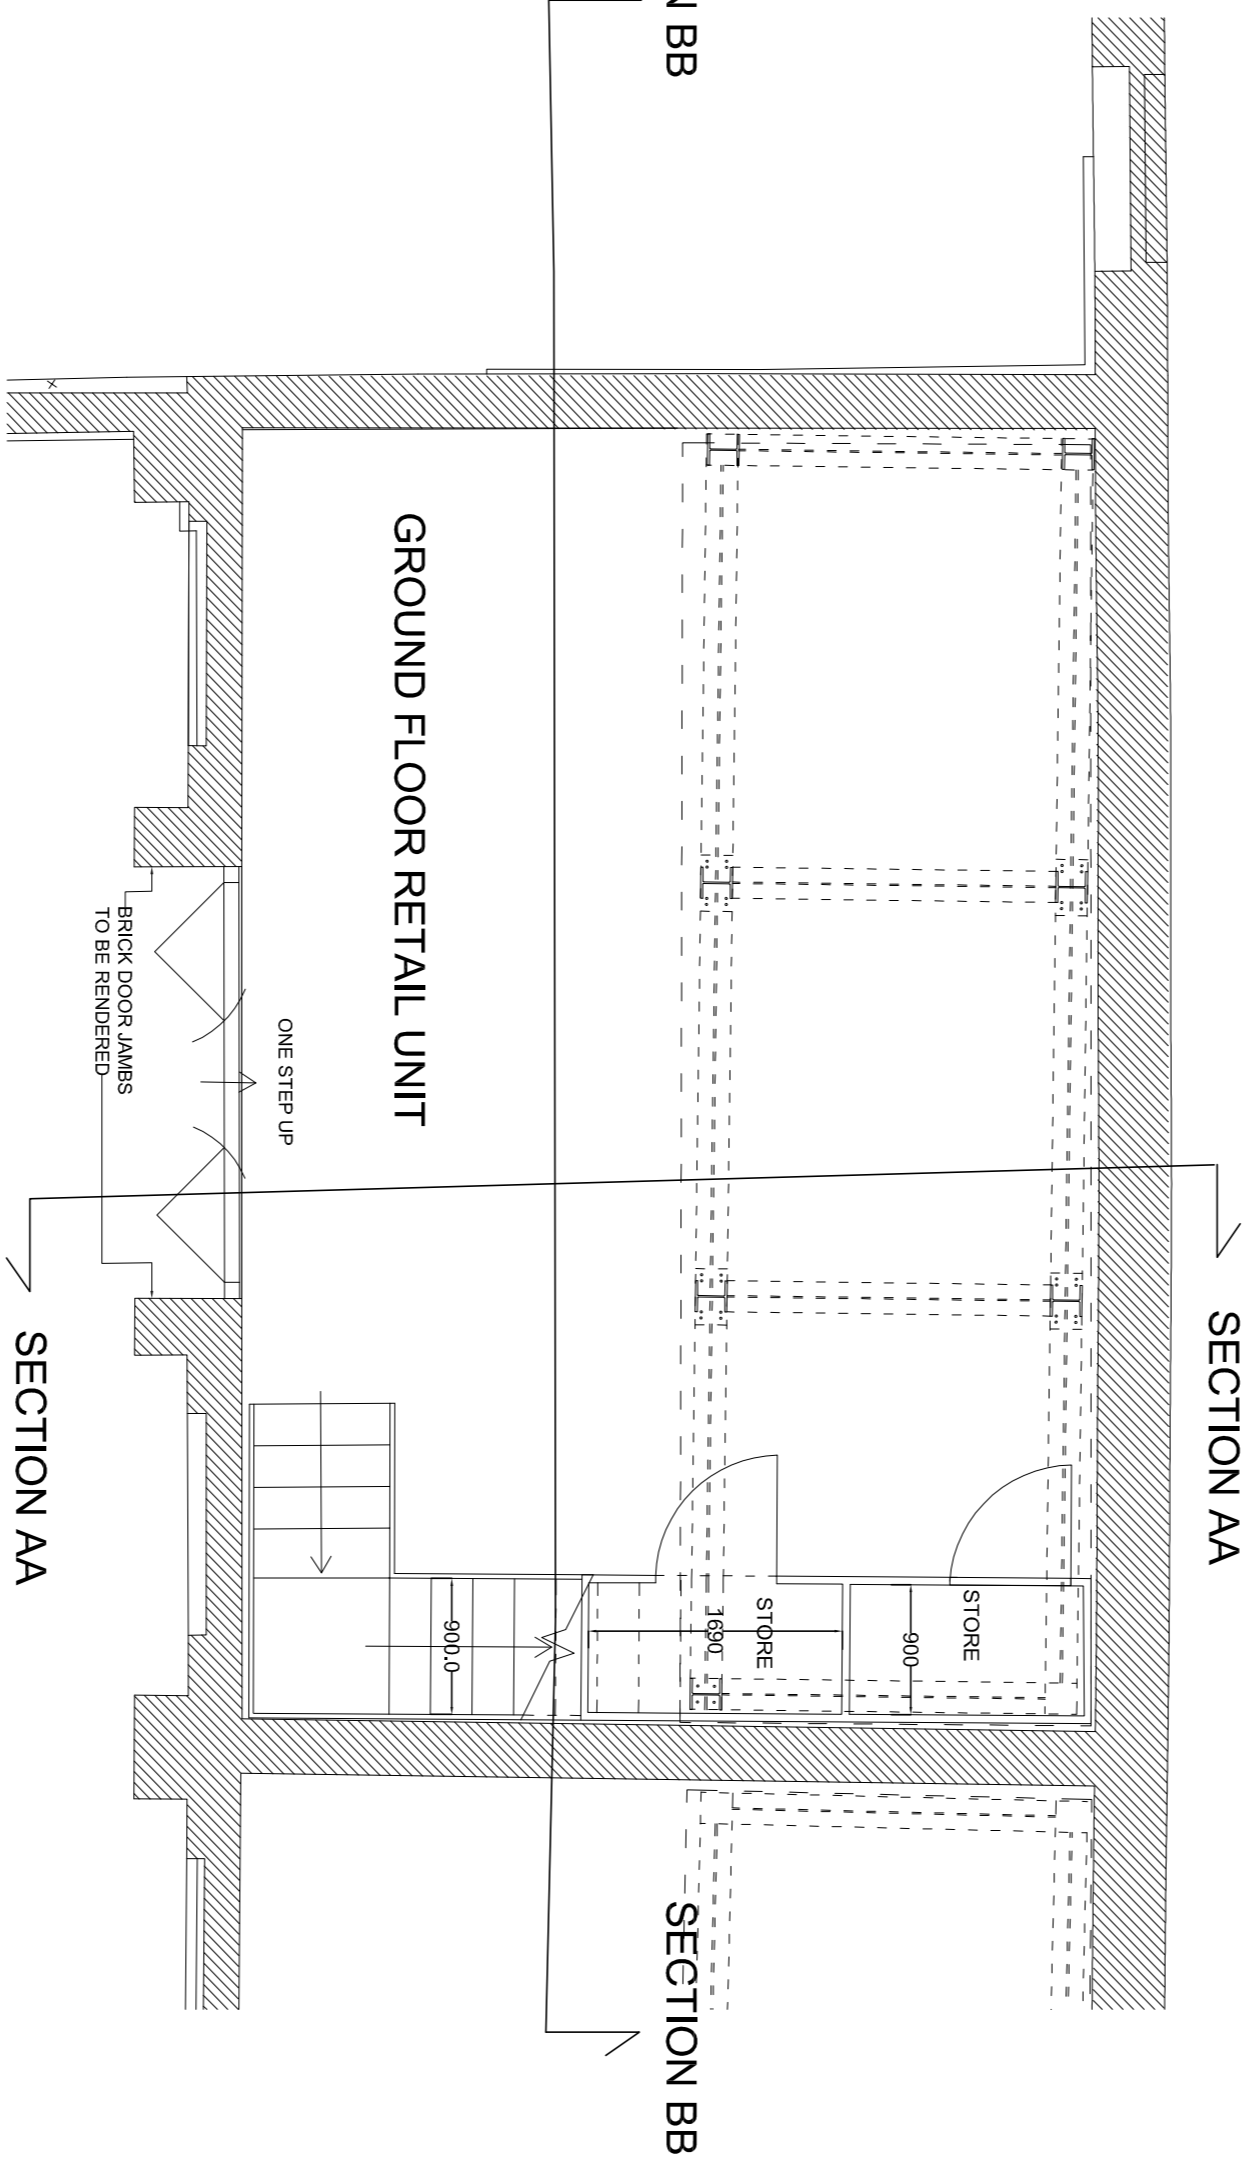



03 GROUND FLOOR PLAN AS PROPOSED  
207 1:50

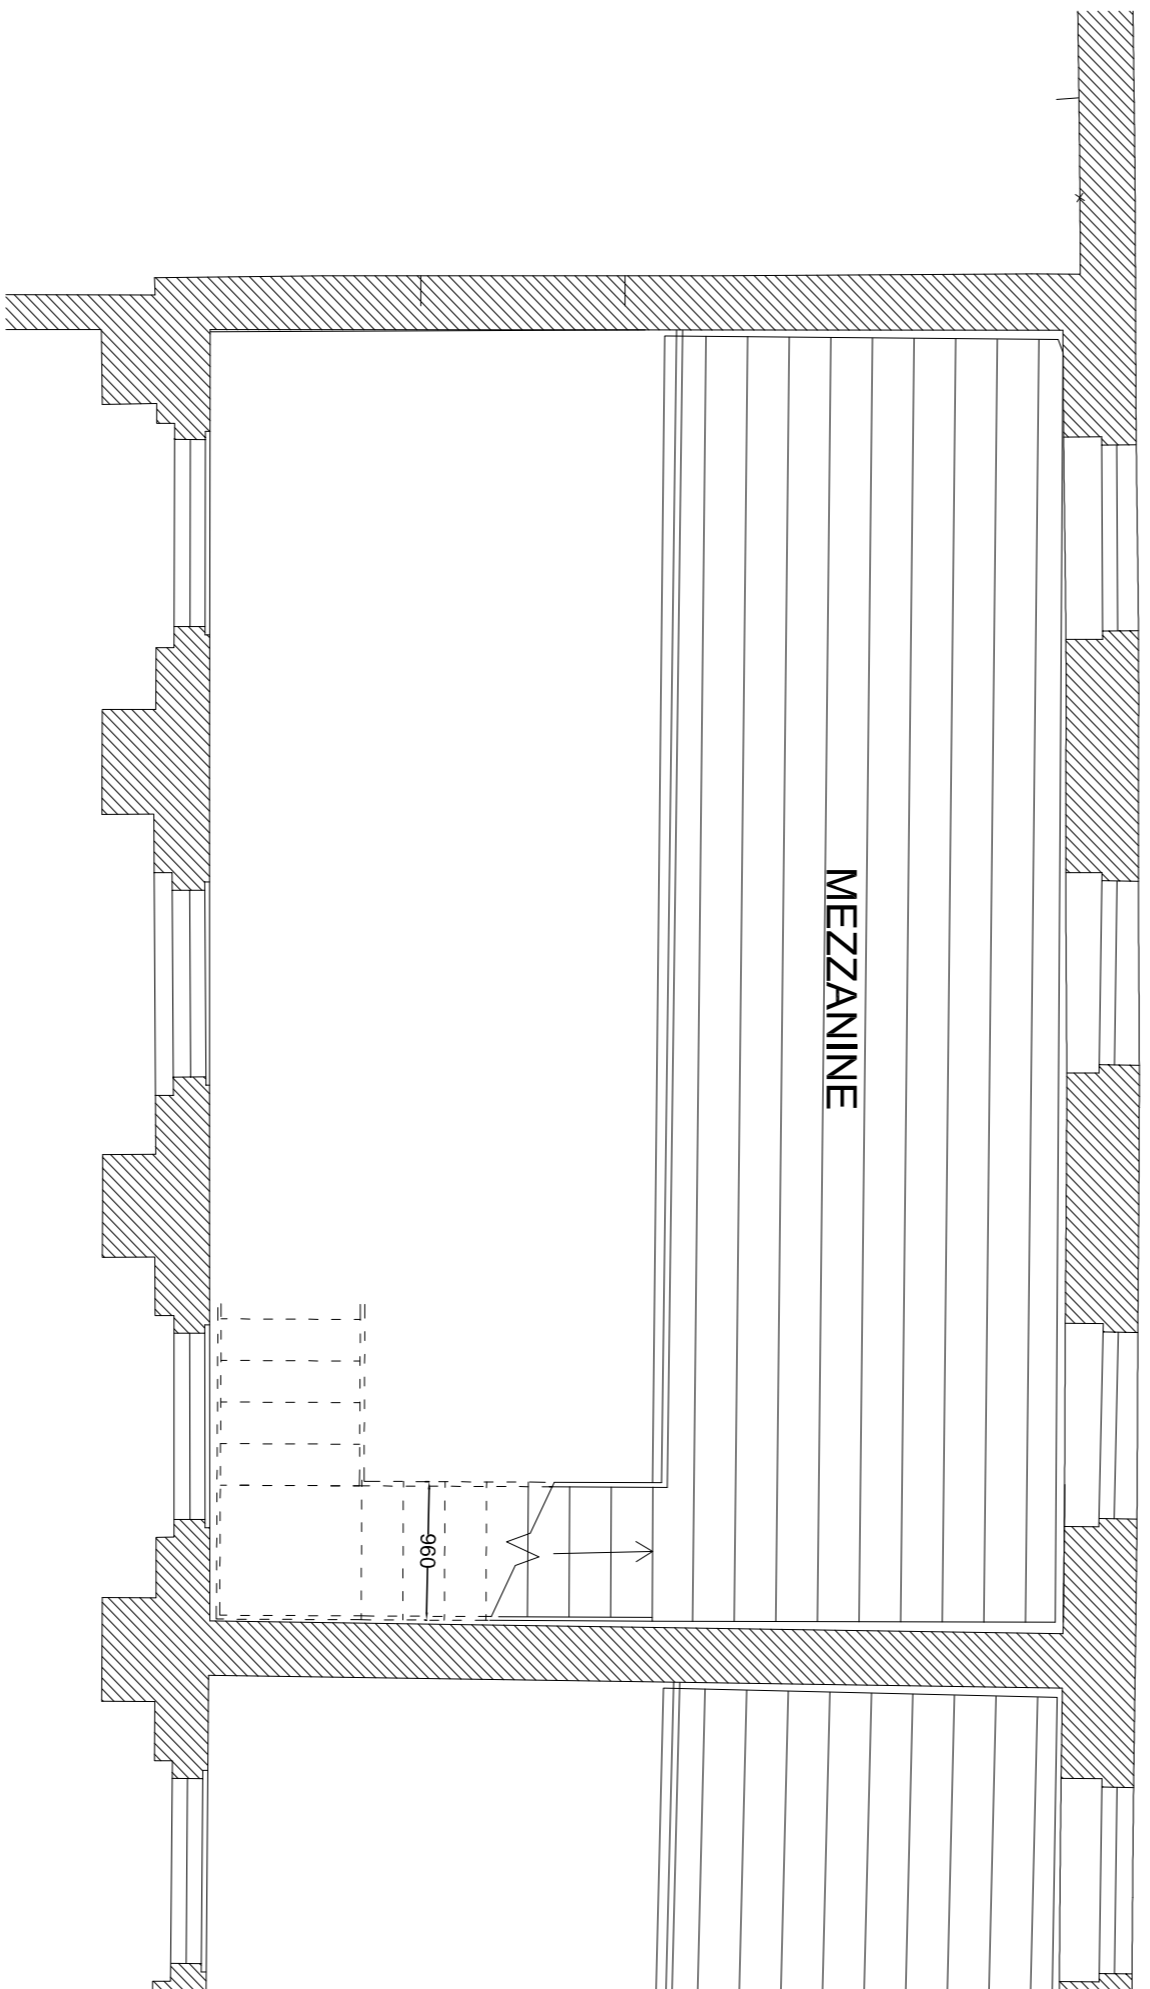

04 GROUND FLOOR PLAN AS PROPOSED  
207 1:50

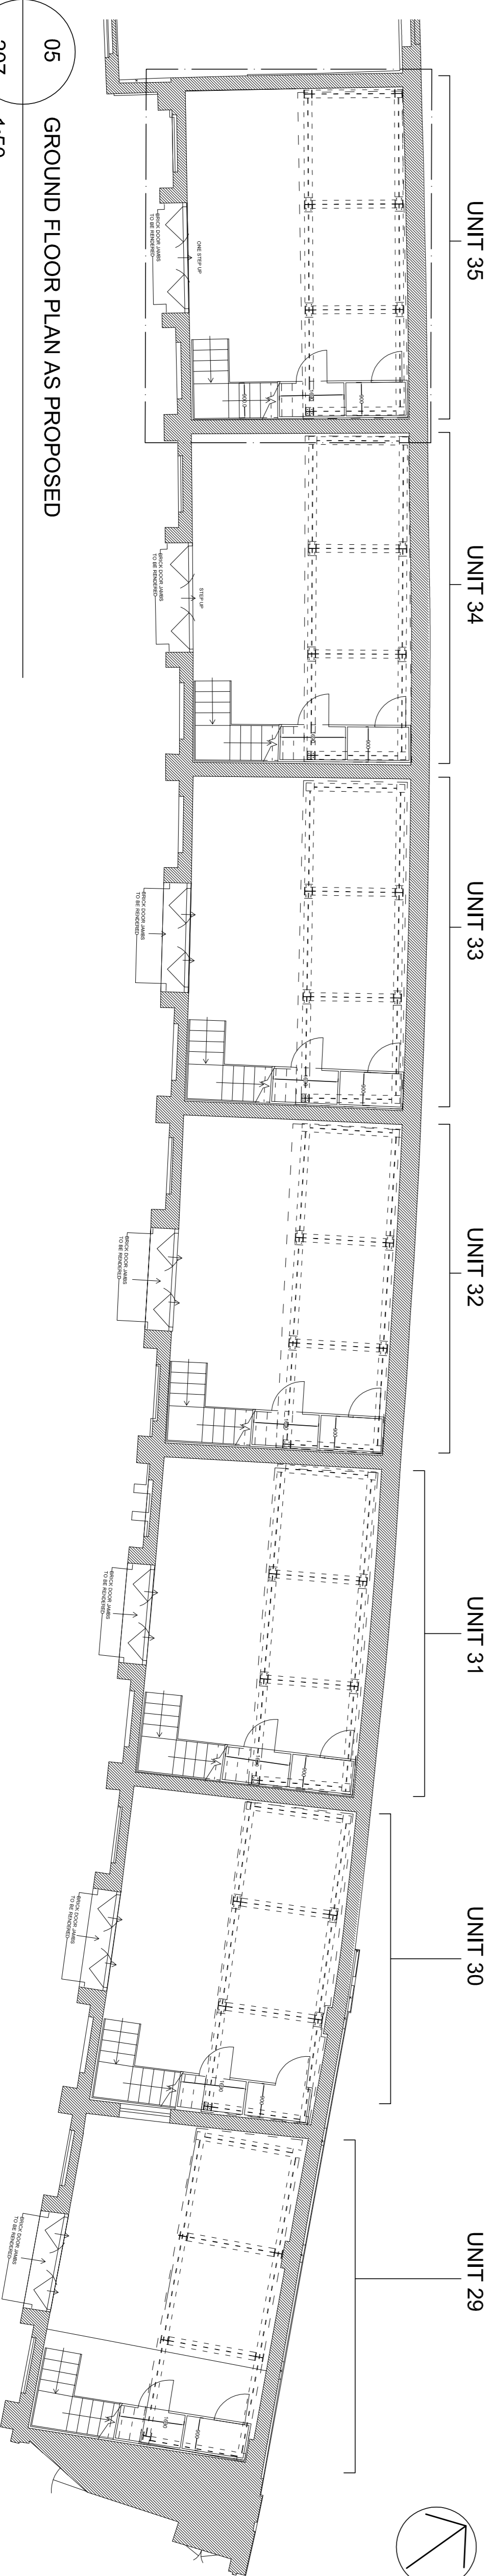


05 GROUND FLOOR PLAN AS PROPOSED  
207 1:50

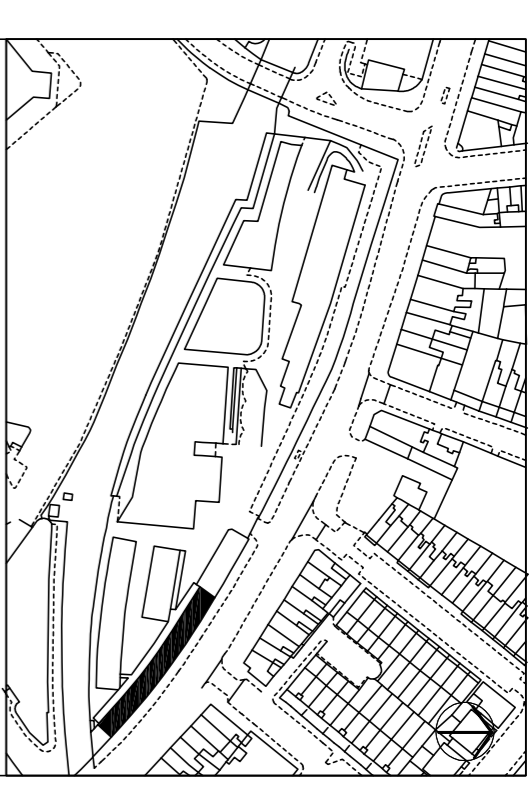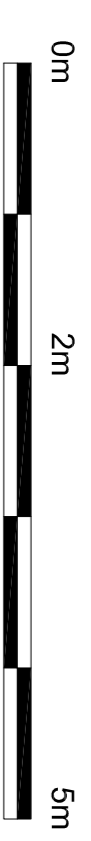

Please note that information used to produce these drawings is based on measured survey supplied by others; Heritage Architecture can not be held responsible for any inaccuracies that may exist. Please do not scale drawings; all dimensions should be verified on site.

**Note:**

All structural opening sizes to be checked and confirmed prior to any manufacture

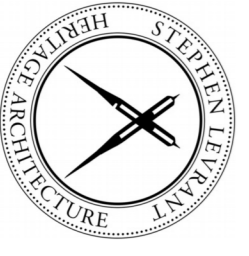Camden Stables Market London NW1 United Kingdom	
<b>STANLEY SIDINGS</b>	
Camden Stable Market Chalk Farm Building	
Drawing Title <b>CHALK FARM UNIT 35 AS PROPOSED</b>	
Scale 1:50 @ A1	Rev. *
Drawing Status <b>FOR PLANNING</b>	
Date April 2017	Drawing No. N2241-29-35-207
 <b>STEPHEN LEVRANT HERITAGE ARCHITECTURE</b> 62 British Grove, London, W4 2NL T: 0208 748 5501 E-mail: info@heritagearch.co.uk F: 0208 748 4492	