



UNIT 35 UNIT 34 UNIT 33 UNIT 32 UNIT 31 UNIT 30 UNIT 29



01 GROUND FLOOR PLAN AS PROPOSED
200 1:100

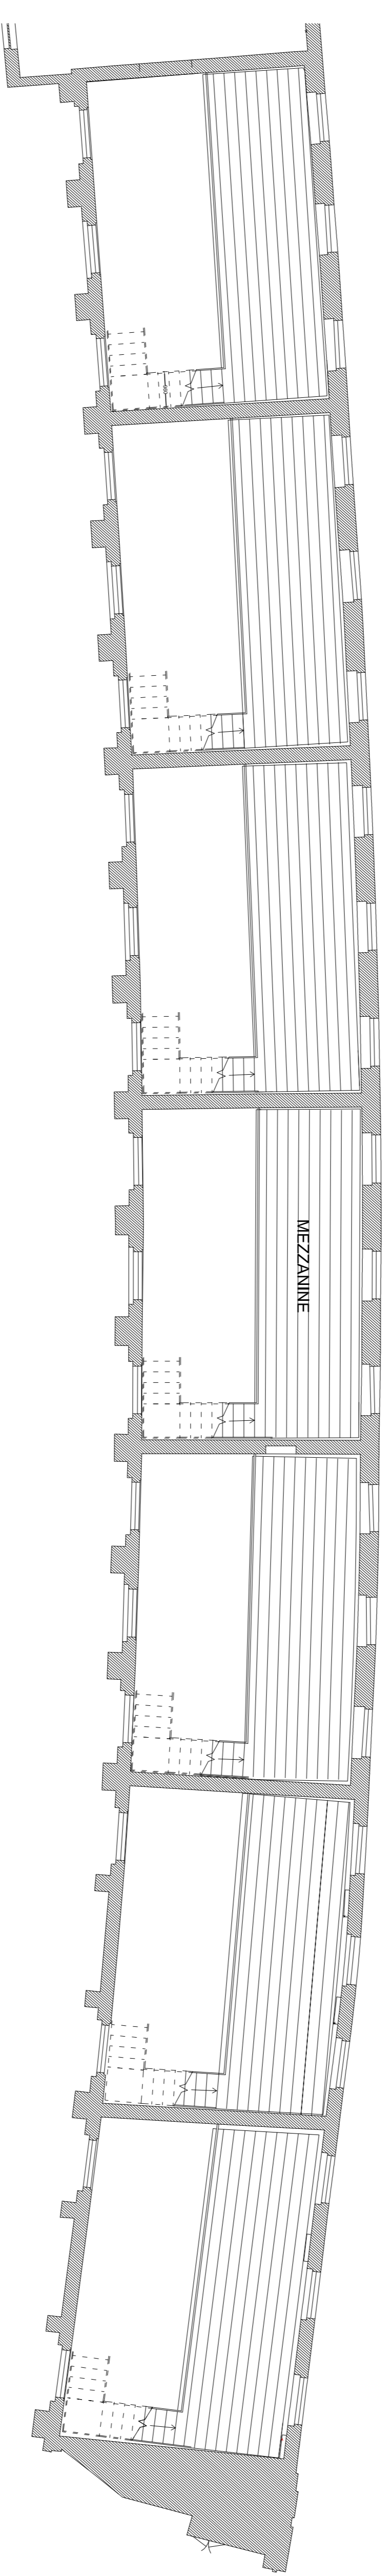

02 MEZZANINE PLAN AS PROPOSED
200 1:100

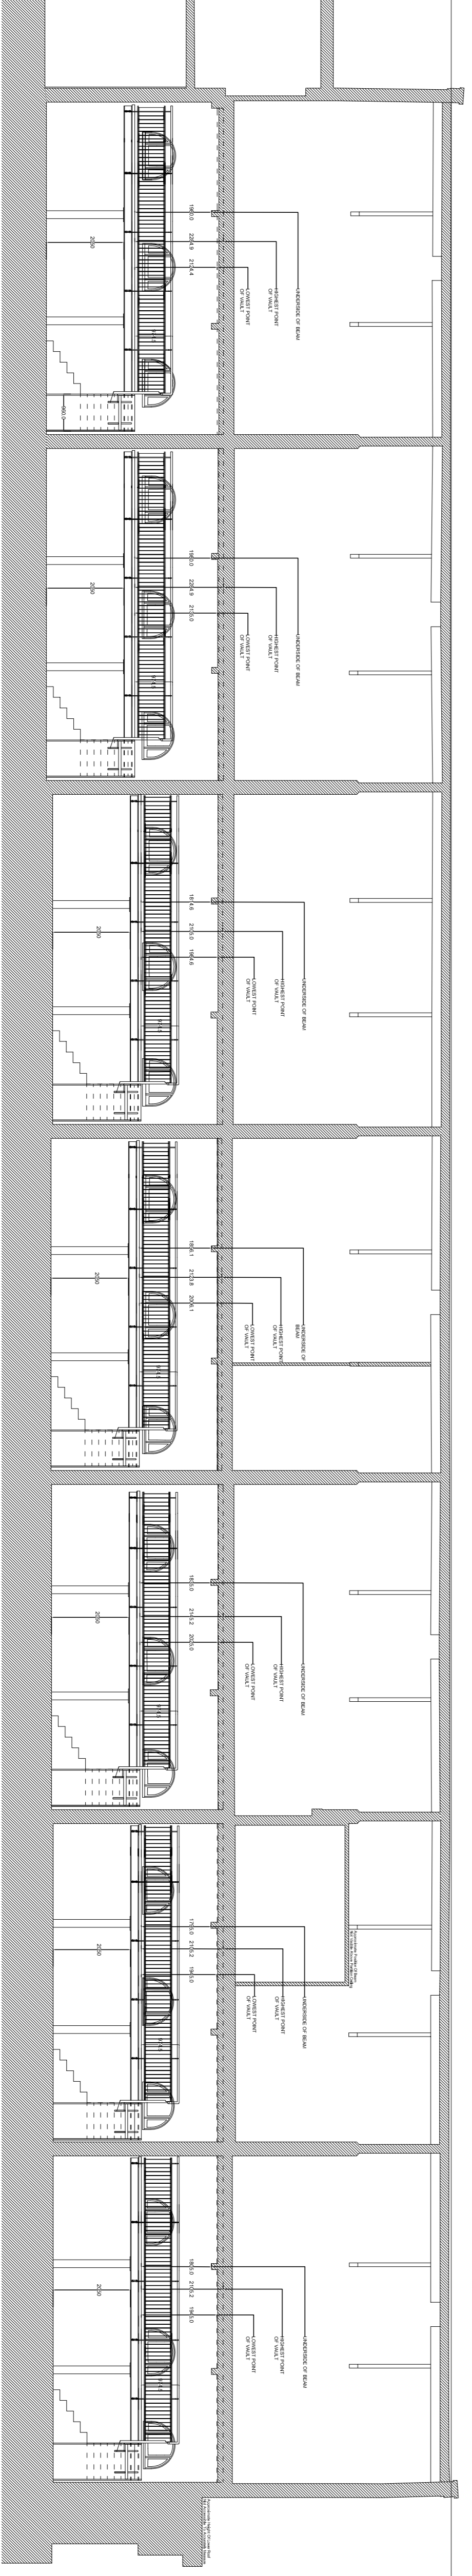

03 SECTION BB AS EXISTING
200 1:100

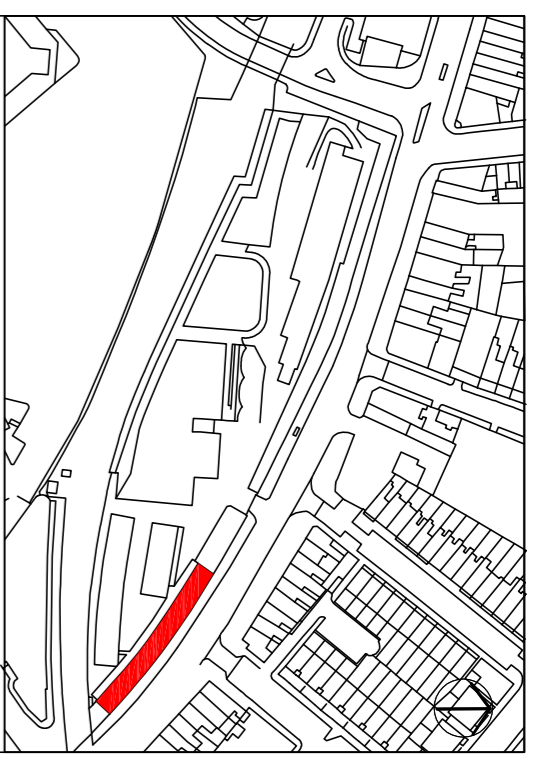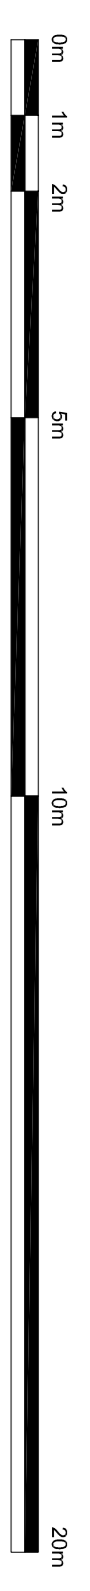

Please note that information used to produce these drawings is based on measured survey supplied by others. Heritage Architecture can not be held responsible for any inaccuracies that may exist. Please do not scale drawings. All dimensions should be verified on site.

Note:
All structural opening sizes to be checked and confirmed prior to any manufacture

Camden Stables Market London NW1 United Kingdom	
Stanley Sidings Ltd	
Camden Stable Market Chalk Farm Building (Block A)	
Drawing Title UNIT 29-35 Plans and Section as Proposed	
Scale 1:100 @ A1	Rev. *
Drawing Status FOR PLANNING	
Date April 2017	Drawing No N2241-29-35-200
STEPHEN LEVRYANT HERITAGE ARCHITECTURE 62 Belfish Grove, London, WA 2NL T: 020 8748 5501 F: 020 8748 4992 Email: info@heritageemail.co.uk	