

DO NOT SCALE

THE CONTRACTOR IS TO CHECK AND VERIFY ALL BUILDING AND SITE DIMENSIONS, LEVELS AND SEWER INVERT LEVELS AT CONNECTION POINTS BEFORE WORK STARTS

THIS DRAWING IS TO BE READ AND CHECKED IN CONJUNCTION WITH ENGINEERS AND OTHER SPECIALIST DRAWINGS

THE DRAWING AND THE WORKS DEPICTED ARE THE COPYRIGHT OF THIS PRACTICE AND MAY NOT BE REPRODUCED EXCEPT BY WRITTEN PERMISSION



NOTES

Produced 11 May 2006 from Ordnance Survey digital data and incorporating surveyed revision available at this date. © Crown Copyright 2006.

Reproduction in whole or in part is prohibited without the prior permission of Ordnance Survey.

Ordnance Survey and the OS symbol are registered trade marks and Siteplan a trade mark of Ordnance Survey, the national mapping agency of Great Britain.

Part or all of this Siteplan is enlarged from mapping produced at one or more of the following scales 1:1250, 1:2500, 1:10000.

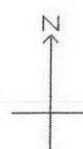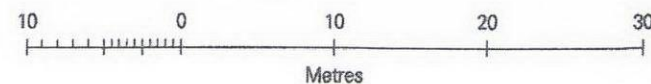

Centre Coordinates: 529299 183274

National Grid sheet reference at centre of this Siteplan: TQ2983SW

Supplied by: National Map Centre
Serial Number: 05823100

REV	DATE	DESCRIPTION

19-20 Great Sutton Street
London EC1V 0DR
T + 44 (0) 20 7250 3225
F + 44 (0) 20 7250 3226

Haworth Tompkins

JOB 70 OAKLEY SQUARE, LONDON NW1 1NJ


DRG *LOCATION PLAN*

DRG No 70-000 REV


SCALE 1:500 DATE

DRAWN BY INSPECTED BY

Drawing Status *PLANNING*

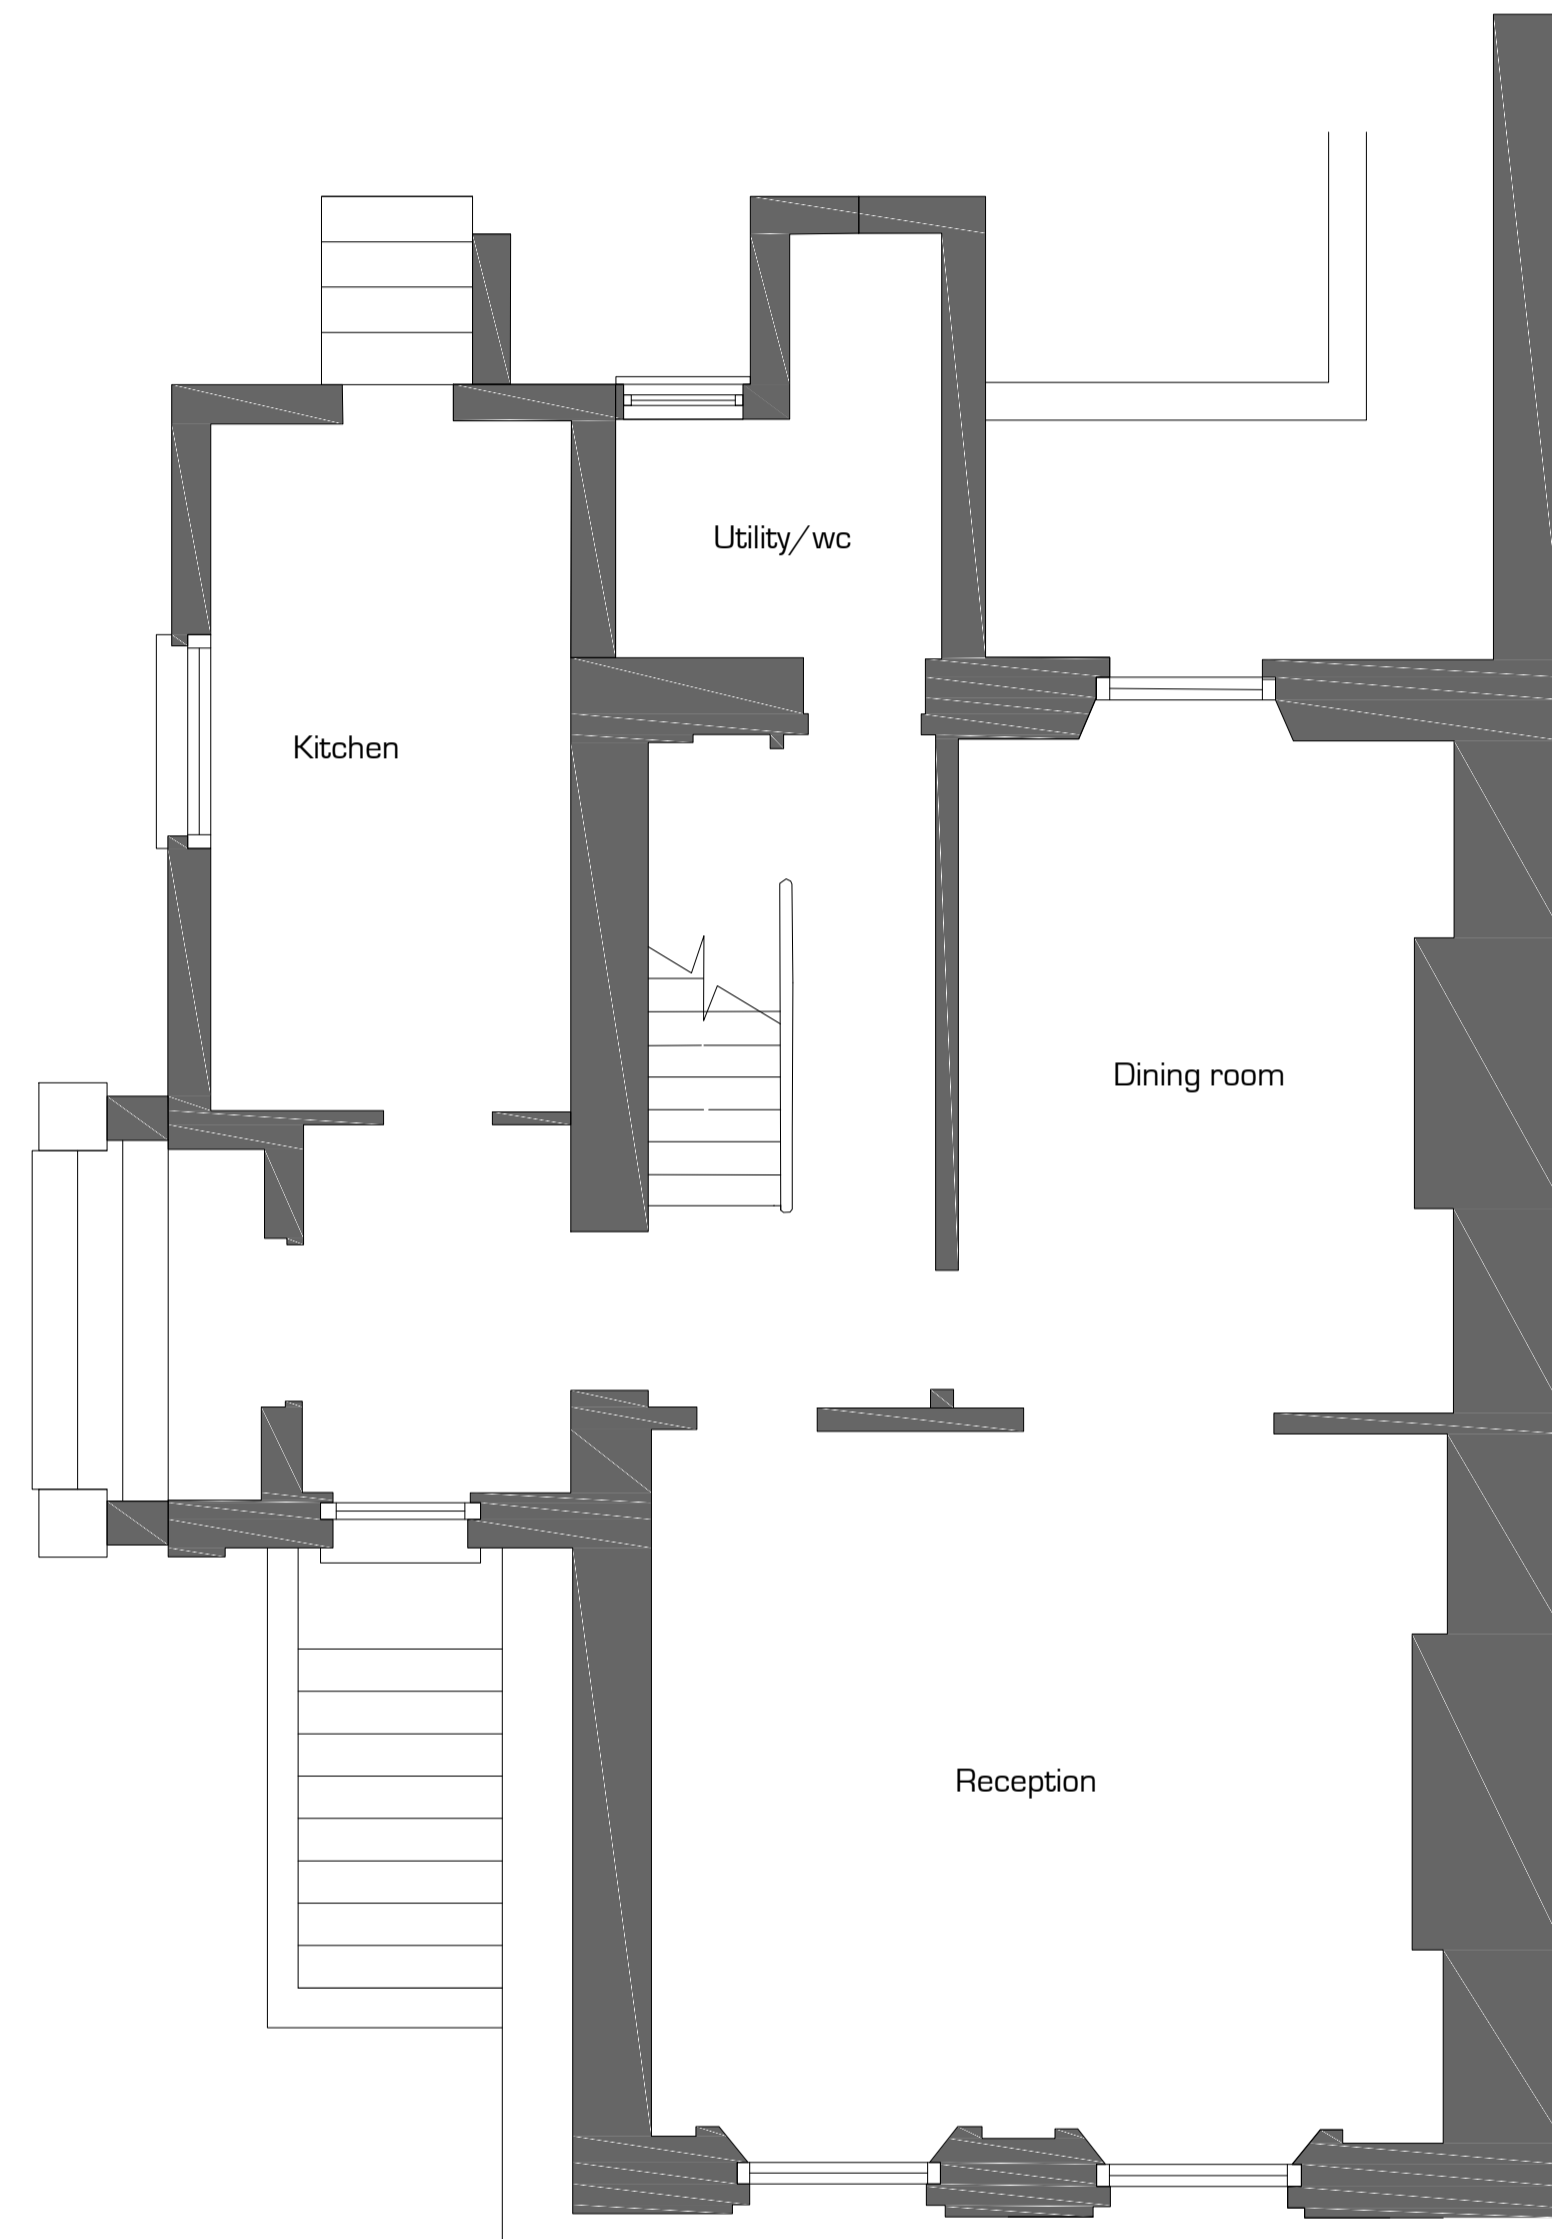

Existing ground floor
Scale 1:50

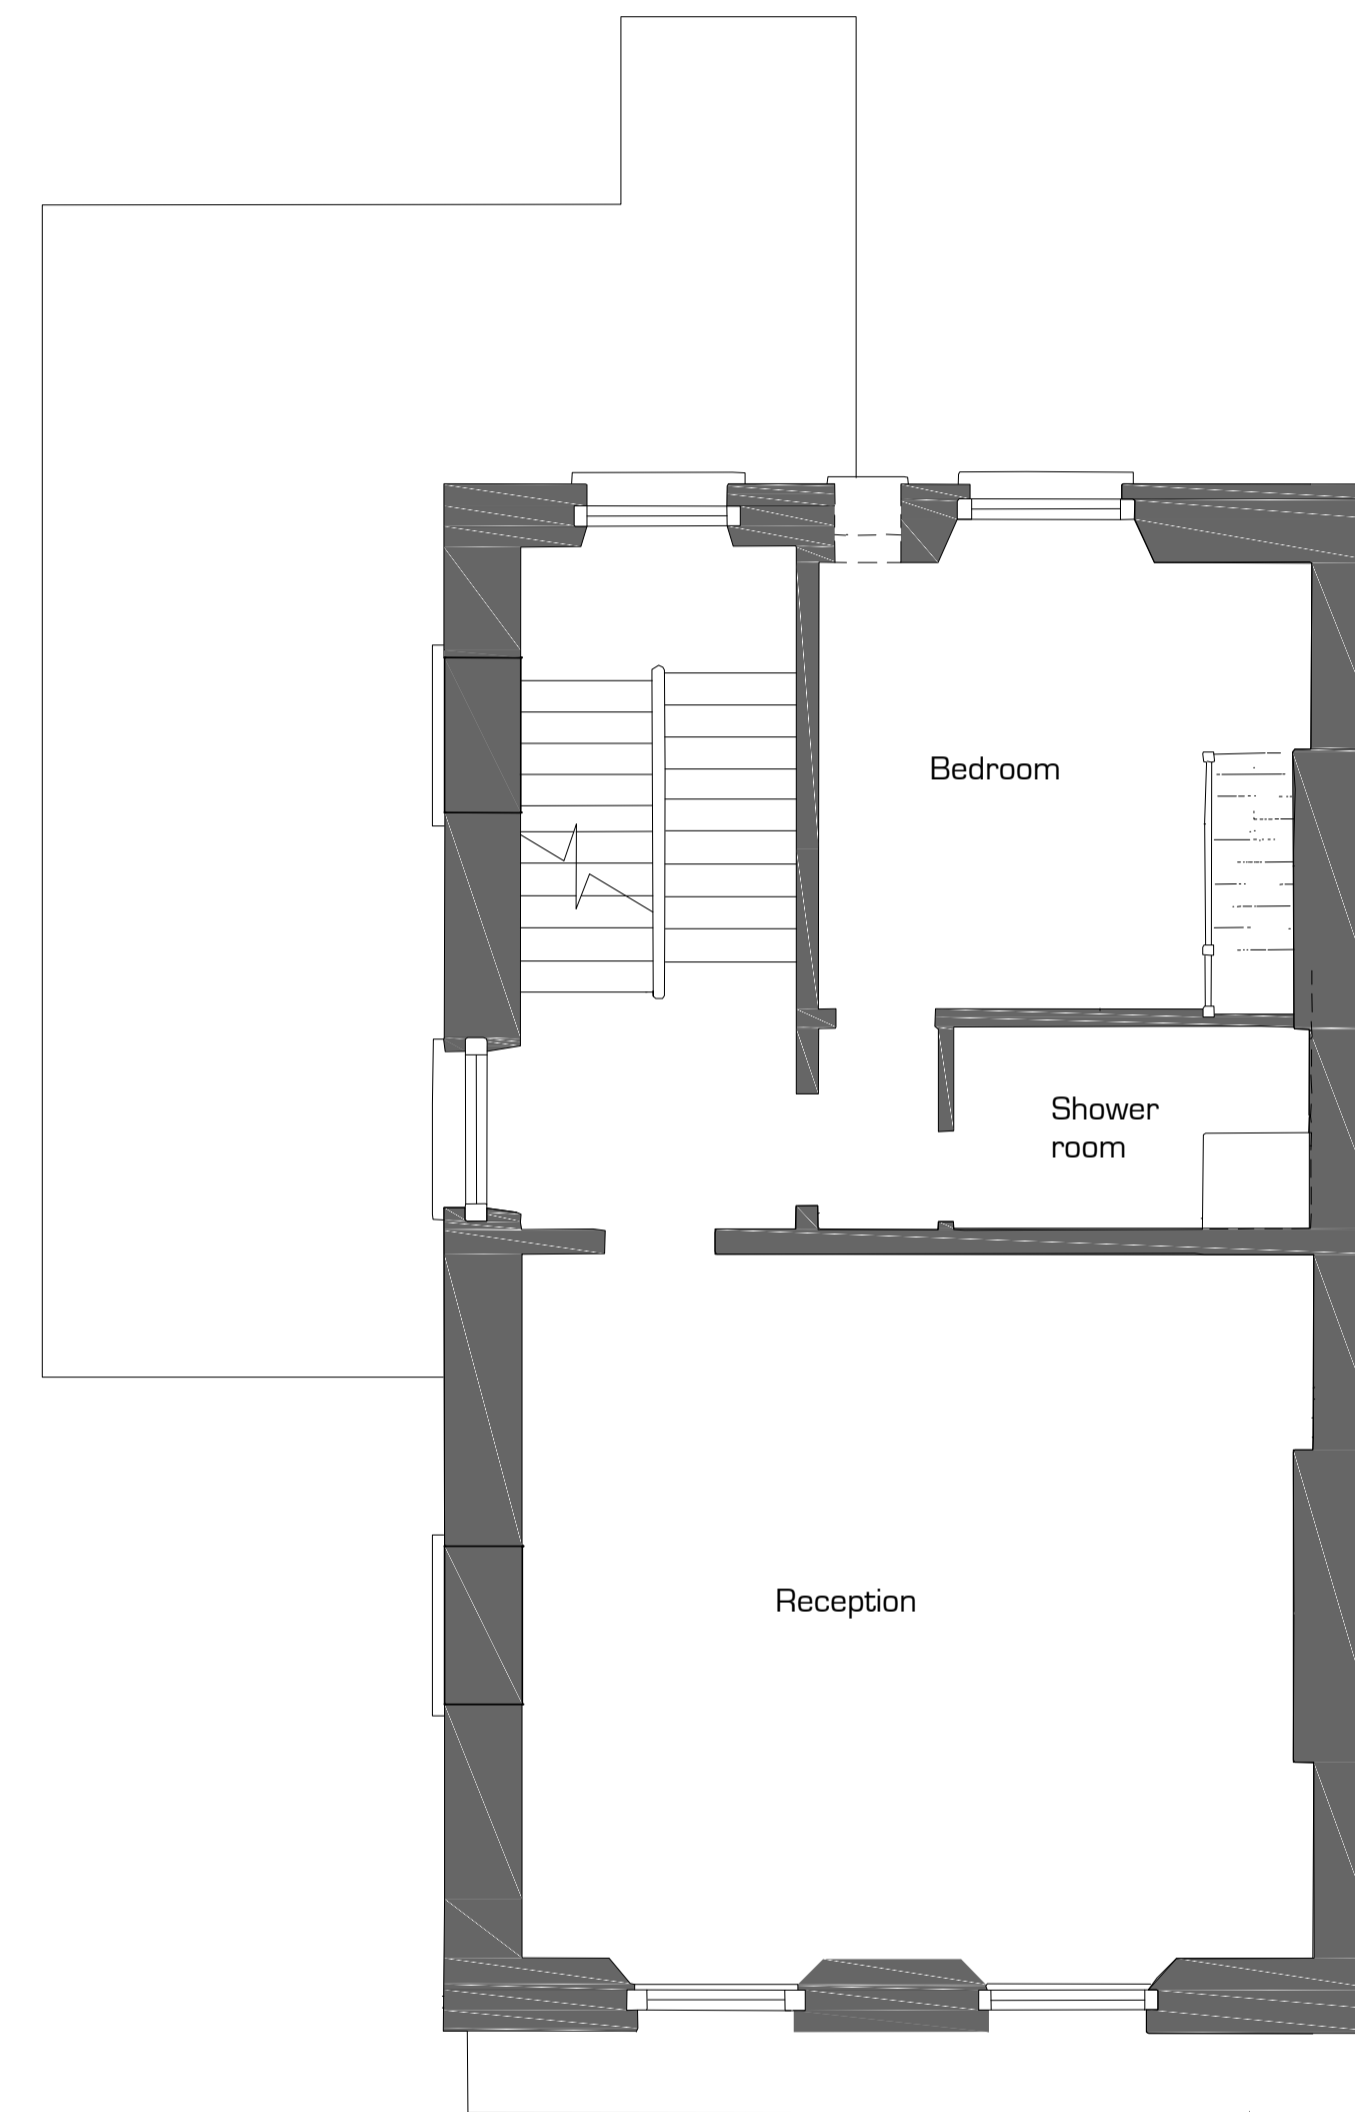

Existing first floor
Scale 1:50

General Notes:
Report all errors, omissions and discrepancies.
Verify all dimensions on site before commencing any work on site or preparing any shop drawings.
All materials, components and workmanship are to comply with the relevant British Standards, Codes of Practice and appropriate manufacturers' recommendations that from time to time shall apply.
this drawing and design remains the property of SIAW and may not be reproduced in any way without prior consent.

NOTES



Rev	Date	Issue	REVISION


PROJECT 70 OAKLEY SQUARE, LONDON NW1 1NJ	
CLIENT A. SHAYA	

ZONE	DISCIPLINE	STATUS
LEVEL	DRAWING NUMBER	REVISION
CAD FILE	XREF FILE	
JOB NO.	CJ/SIB	
DRAWING TITLE EXISTING GROUND AND FIRST FLOOR LAYOUTS		
SCALE 1:50	DATE 23.03.2017	DRAWN AW
		CHECKED IS


A1 SHEET

S. ILAN ARCHITECTURAL WORKSHOP
Winston House, Suite 332, 2 Dollis Park, London, N3 1HF
T. 020 8346 0628 F. 020 8346 0635 E. info@siaw.co.uk

PROJECT TITLE 70 OAKLEY SQUARE, NW1 1NJ

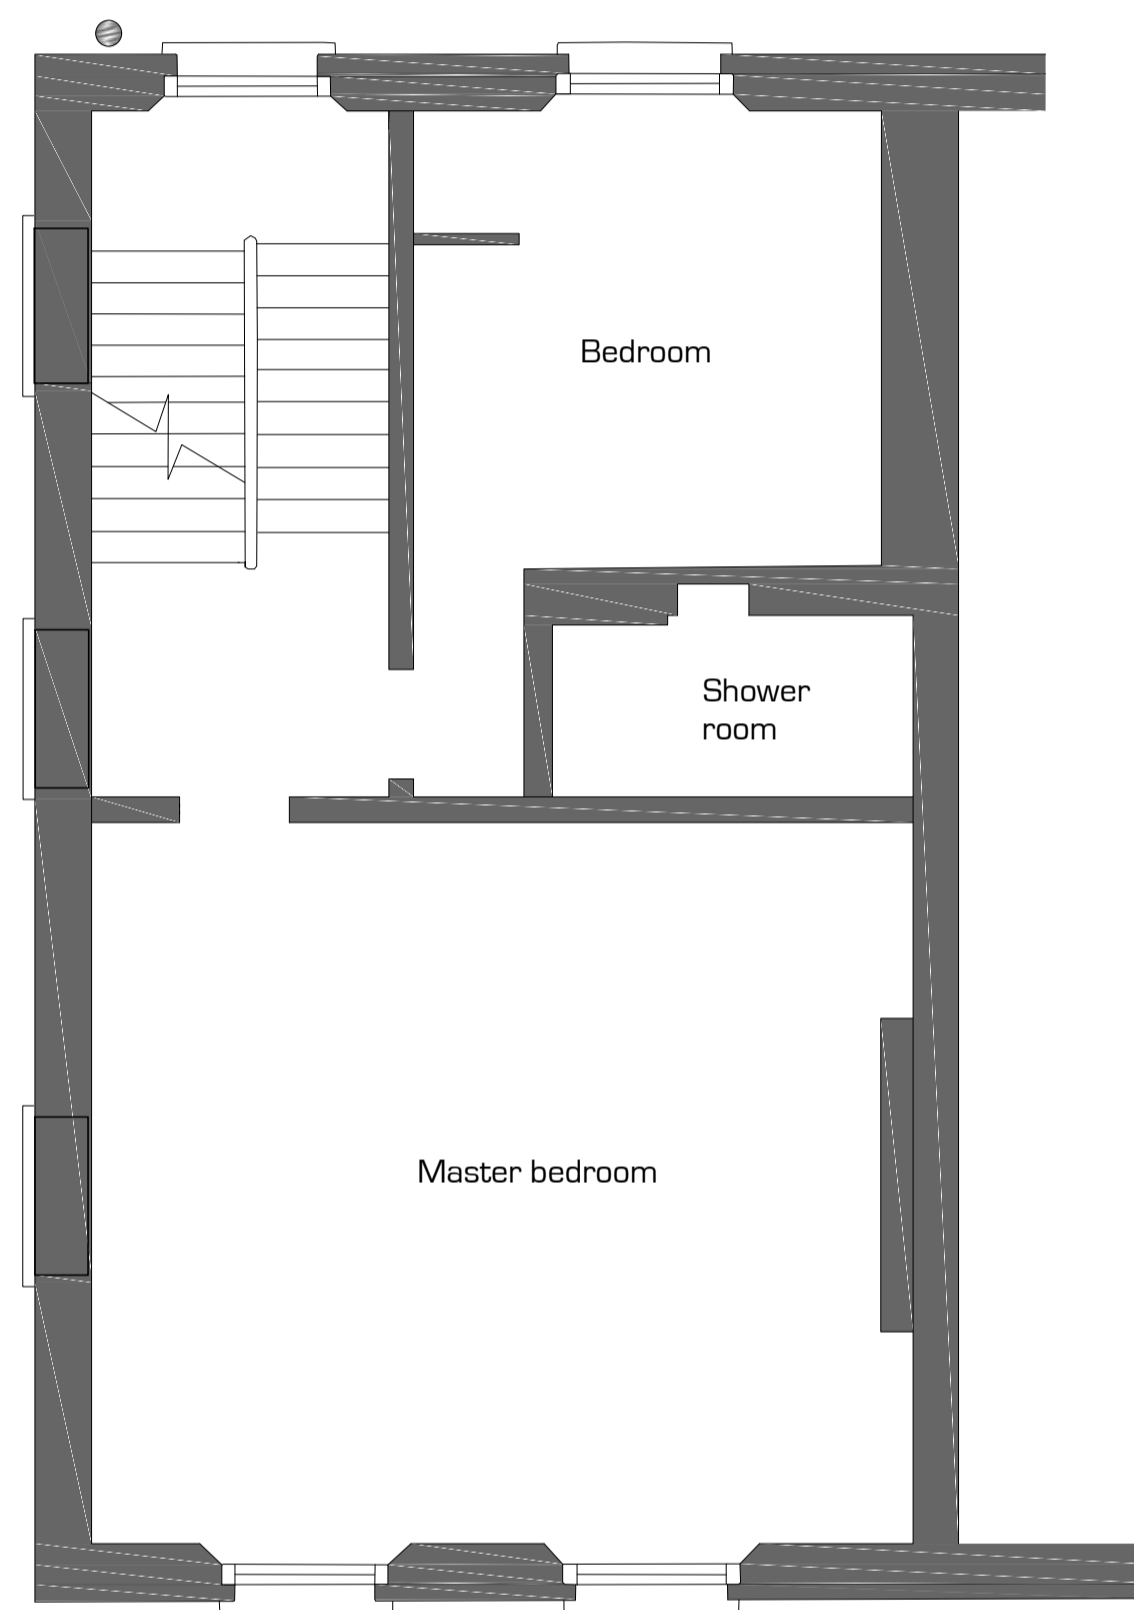


Existing second floor
Scale 1:50

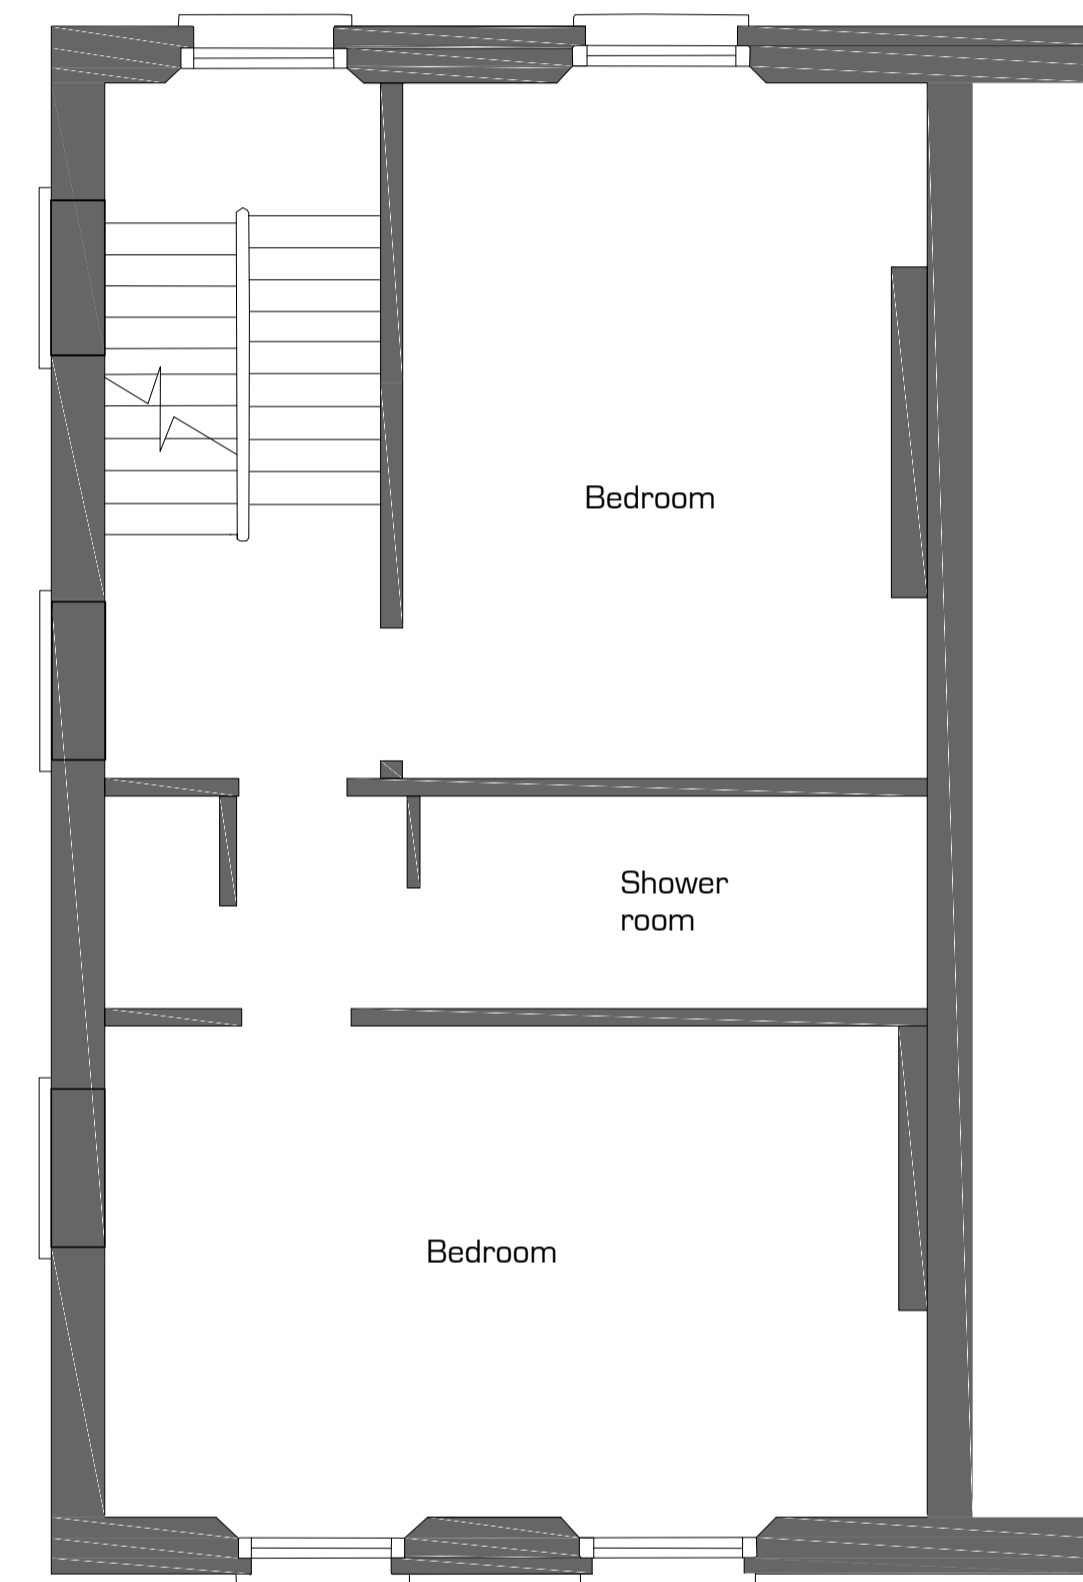

Existing third floor
Scale 1:50

General Notes:
Report all errors, omissions and discrepancies.
Verify all dimensions on site before commencing any work on site or preparing any shop drawings.
All materials, components and workmanship are to comply with the relevant British Standards, Codes of Practice and appropriate manufacturers' recommendations that from time to time shall apply.
this drawing and design remains the property of SIAW and may not be reproduced in any way without prior consent.

NOTES

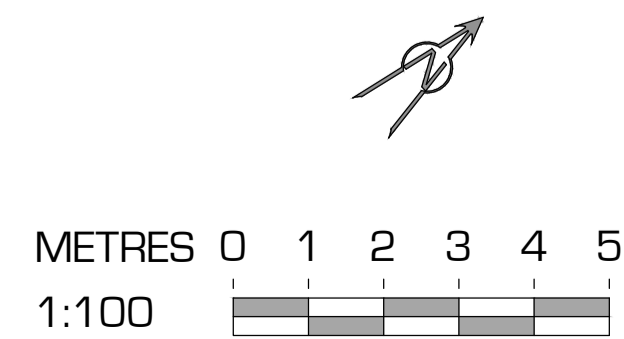

Rev	Date	Issue	REVISION


PROJECT 70 OAKLEY SQUARE, LONDON NW1 1NJ	
CLIENT A. SHAYA	

ZONE	DISCIPLINE	STATUS
LEVEL	DRAWING NUMBER	REVISION
CAD FILE	XREF FILE	
JOB NO.	CJ/SIB	
DRAWING TITLE EXISTING SECOND AND THIRD FLOOR LAYOUTS		
SCALE 1:50	DATE 23.03.2017	DRAWN AW
		CHECKED IS

A1 SHEET

S. ILAN ARCHITECTURAL WORKSHOP
Winston House, Suite 332, 2 Dollis Park, London, N3 1HF
T. 020 8346 0628 F. 020 8346 0635 E. info@siaw.co.uk

PROJECT TITLE 70 OAKLEY SQUARE, NW1 1NJ

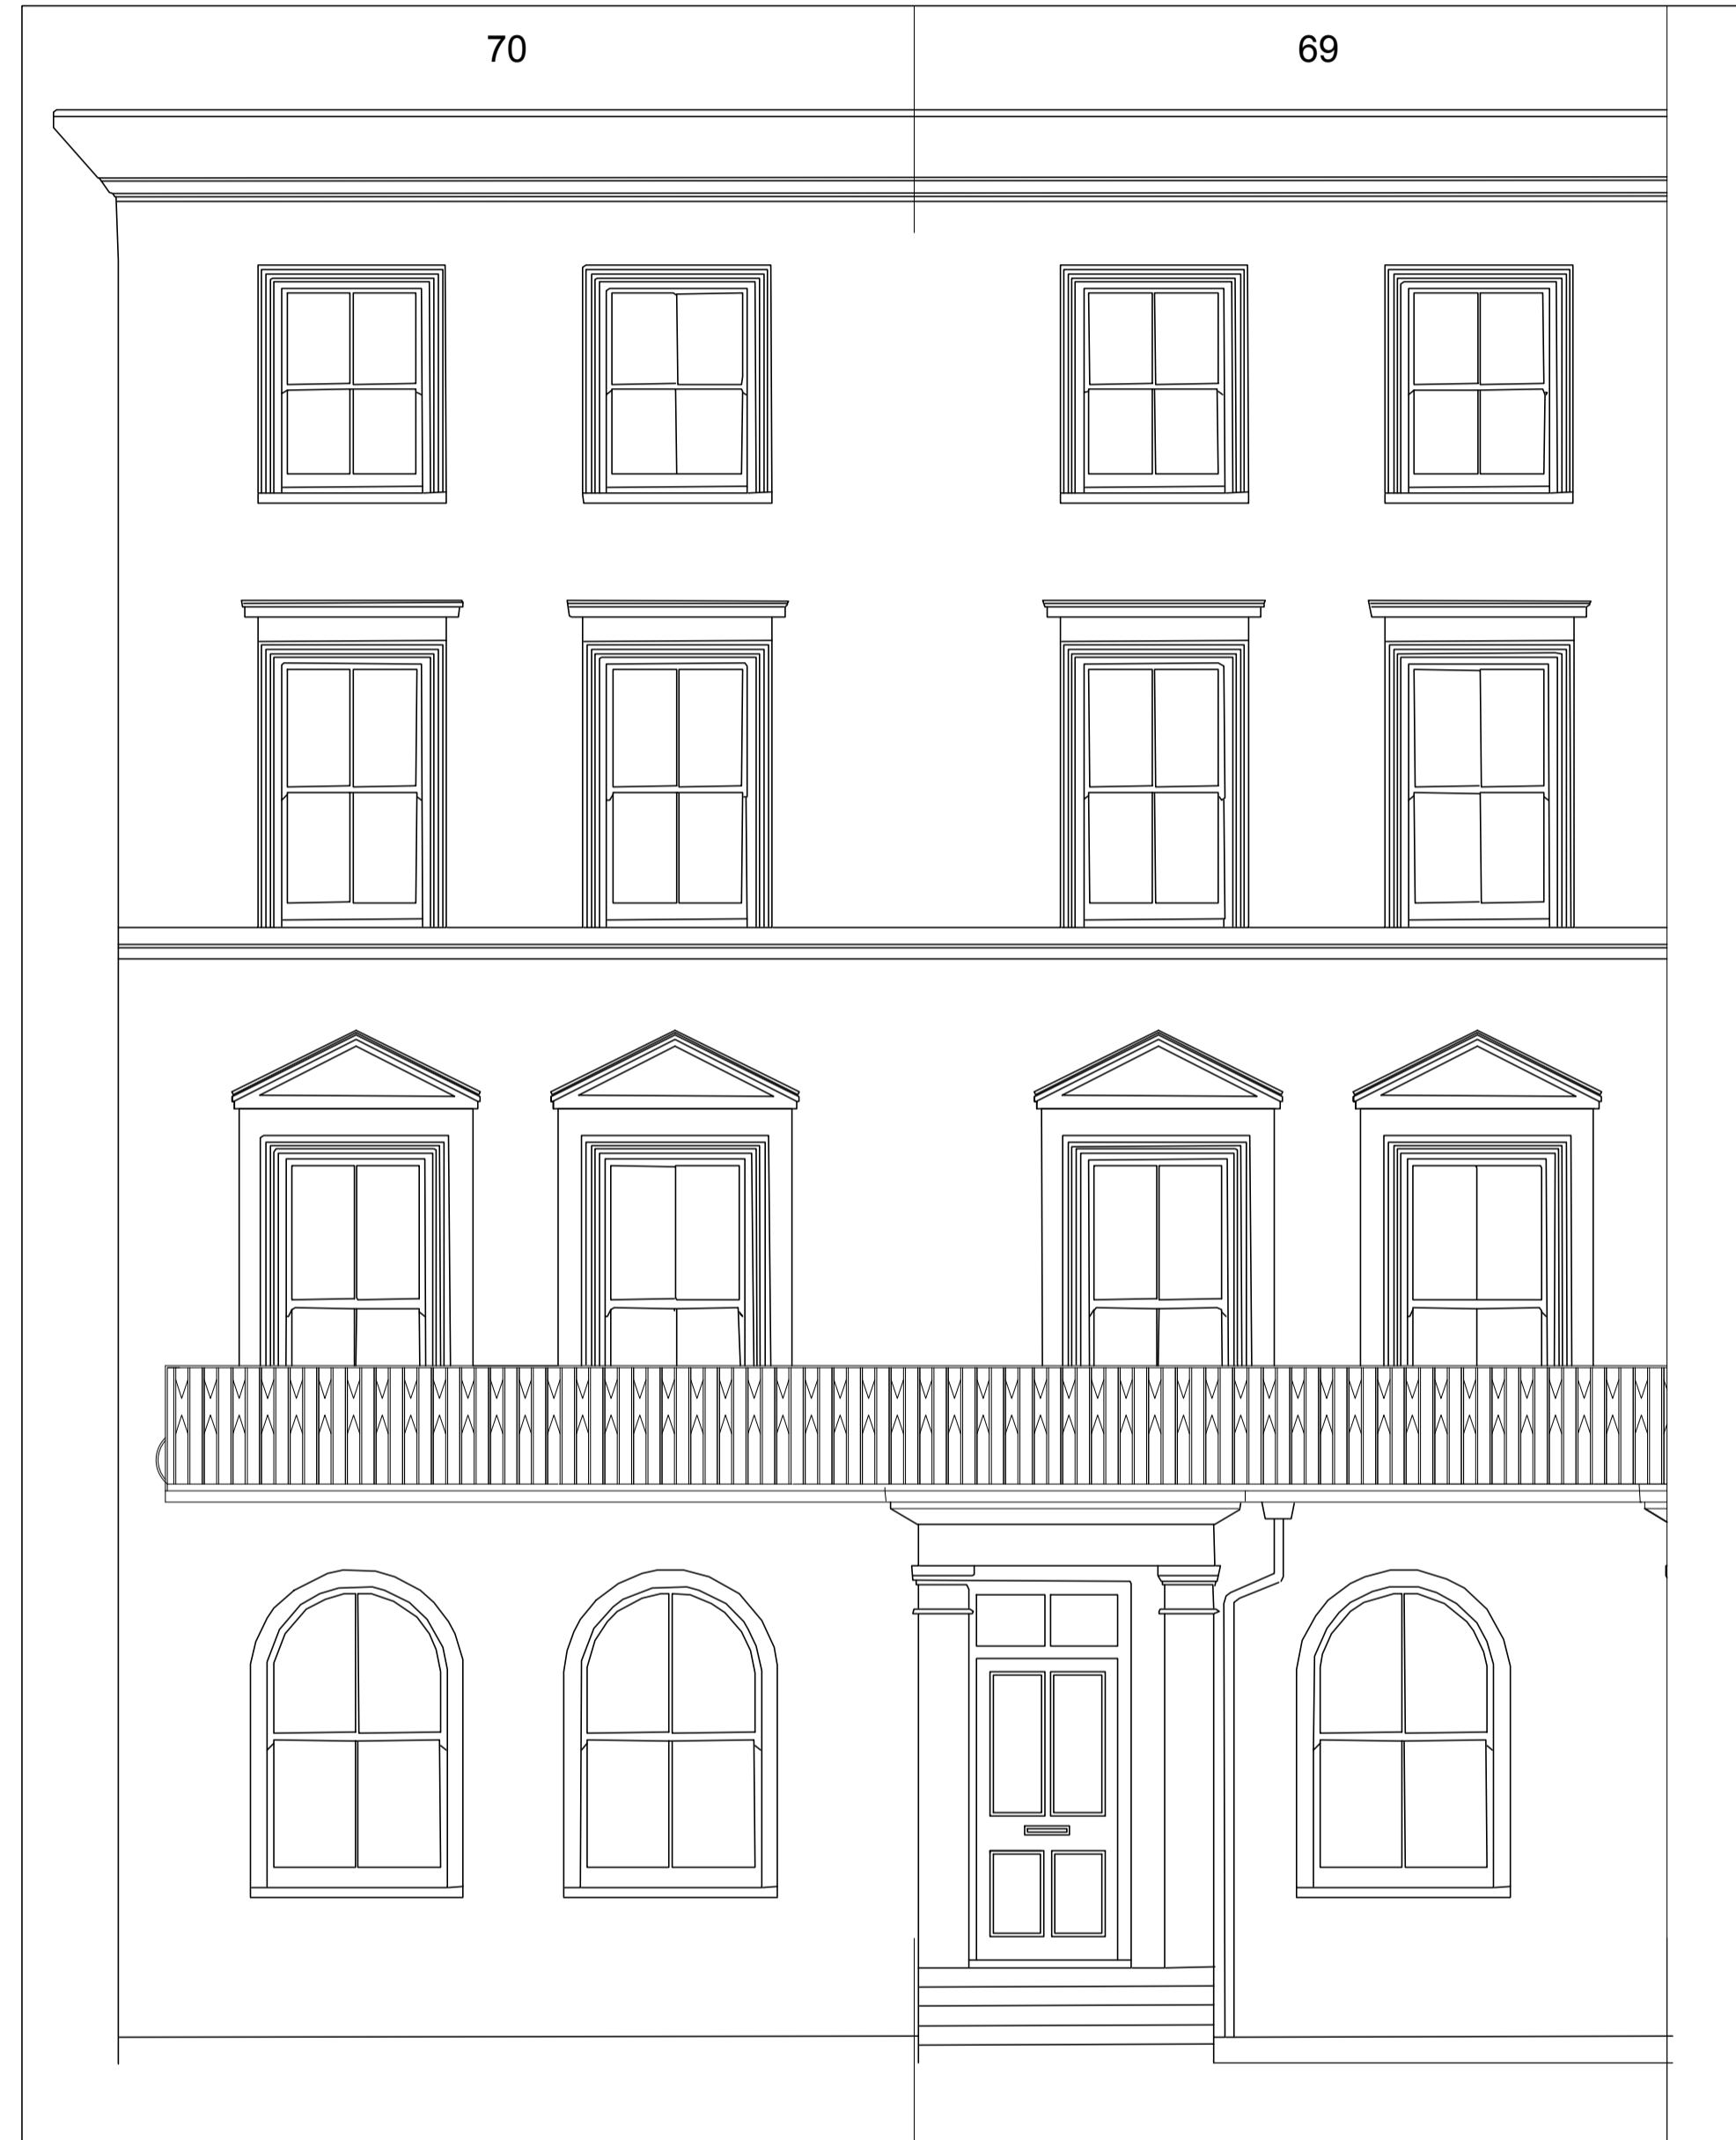

Existing Front elevation
Scale 1:50



Existing Side elevation
Scale 1:50



Existing Rear elevation
Scale 1:50

General Notes:
Report all errors, omissions and discrepancies.
Verify all dimensions on site before commencing any work on site or preparing any shop drawings.
All materials, components and workmanship are to comply with the relevant British Standards, Codes of Practice and appropriate manufacturers' recommendations that from time to time shall apply.
this drawing and design remains the property of SIAW and may not be reproduced in any way without prior consent.

NOTES



Rev	Date	Issue	REVISION

PROJECT
70 OAKLEY SQUARE,
LONDON NW1 1NJ

CLIENT
A. SHAYA

ZONE	DISCIPLINE	STATUS
LEVEL	DRAWING NUMBER	PLANNING
CAD FILE	OS16-A103	REVISION
JOB NO.	CJ/SIB	
DRAWING TITLE	EXISTING FRONT, SIDE AND REAR ELEVATIONS	
SCALE	DATE	DRAWN
1:50	23.03.2017	AW
	CHECKED	IS

A1 SHEET


S. ILAN ARCHITECTURAL WORKSHOP

Winston House, Suite 332, 2 Dollis Park, London, N3 1HF
T. 020 8346 0628 F. 020 8346 0635 E. info@siaw.co.uk

PROJECT TITLE 70 OAKLEY SQUARE, NW1 1NJ

New wall and window to match existing property

New columns to match existing front elevation columns - painted white

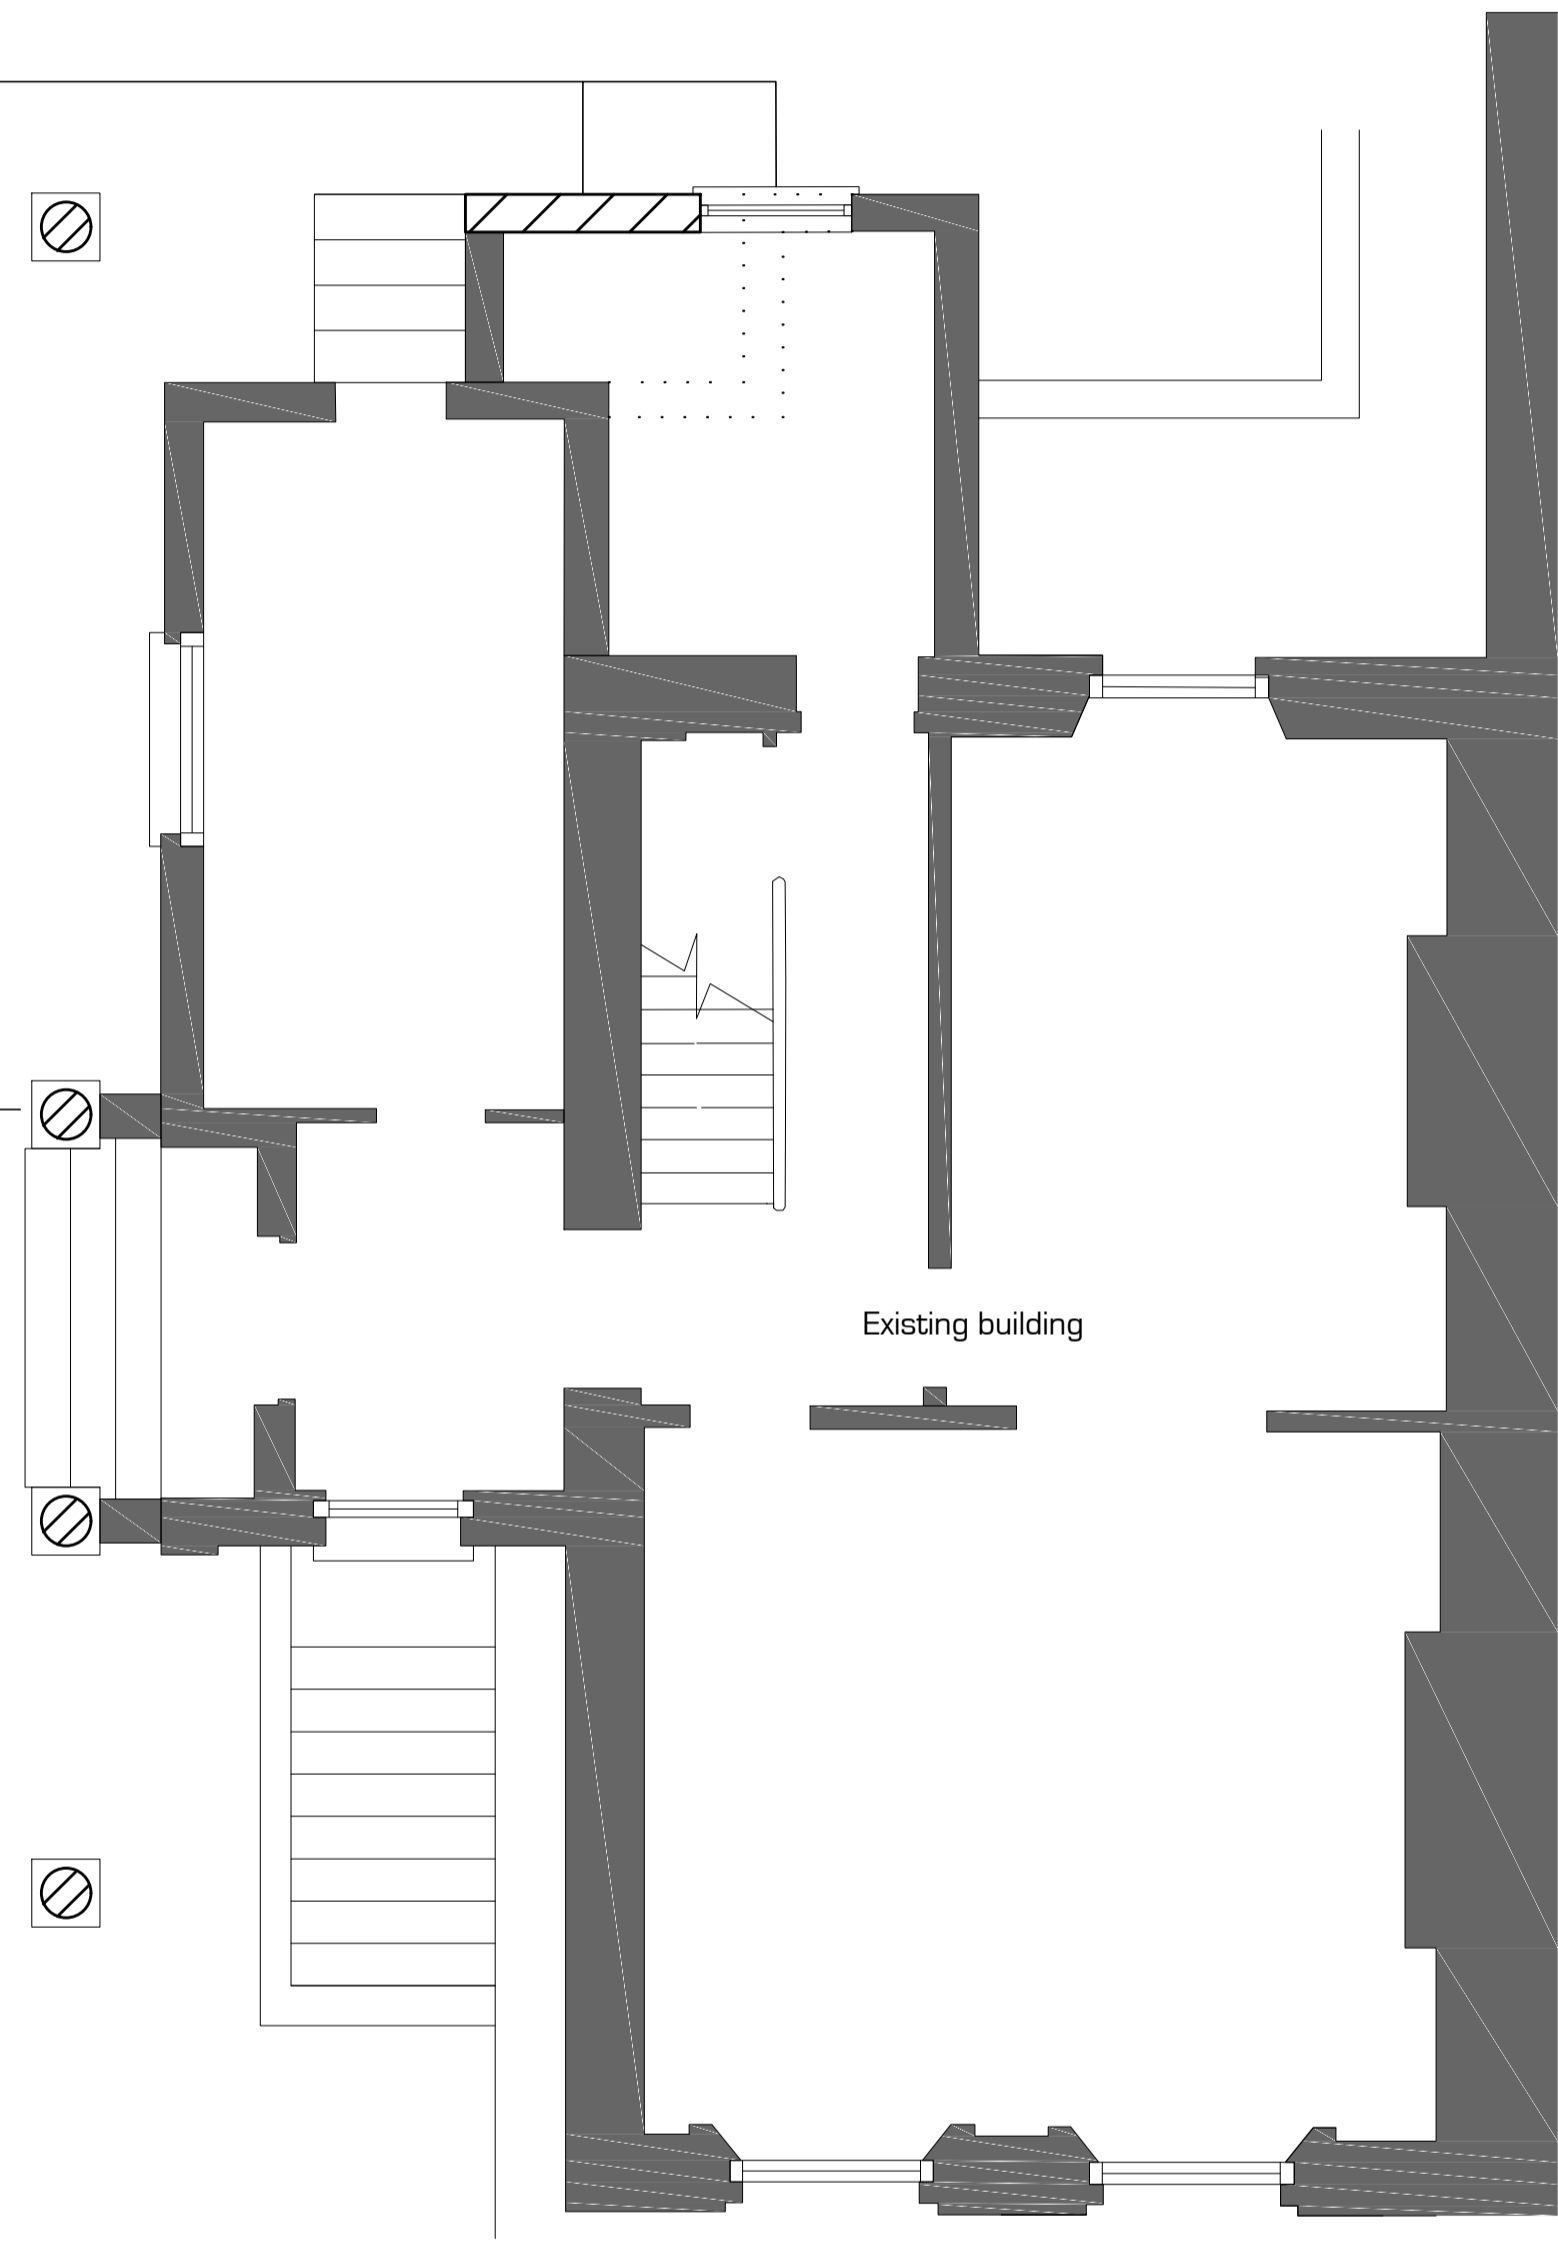

Proposed ground floor Scale 1:50

New balcony

New glazed doors


New wrought iron railing to match existing railing at front elevation

Blocked window to be opened. New timber framed sash window to match existing to be fitted on all floors

Replace window with new glazed entrance to provide access into new extension



New Georgian style white painted timber clear double glazed conservatory

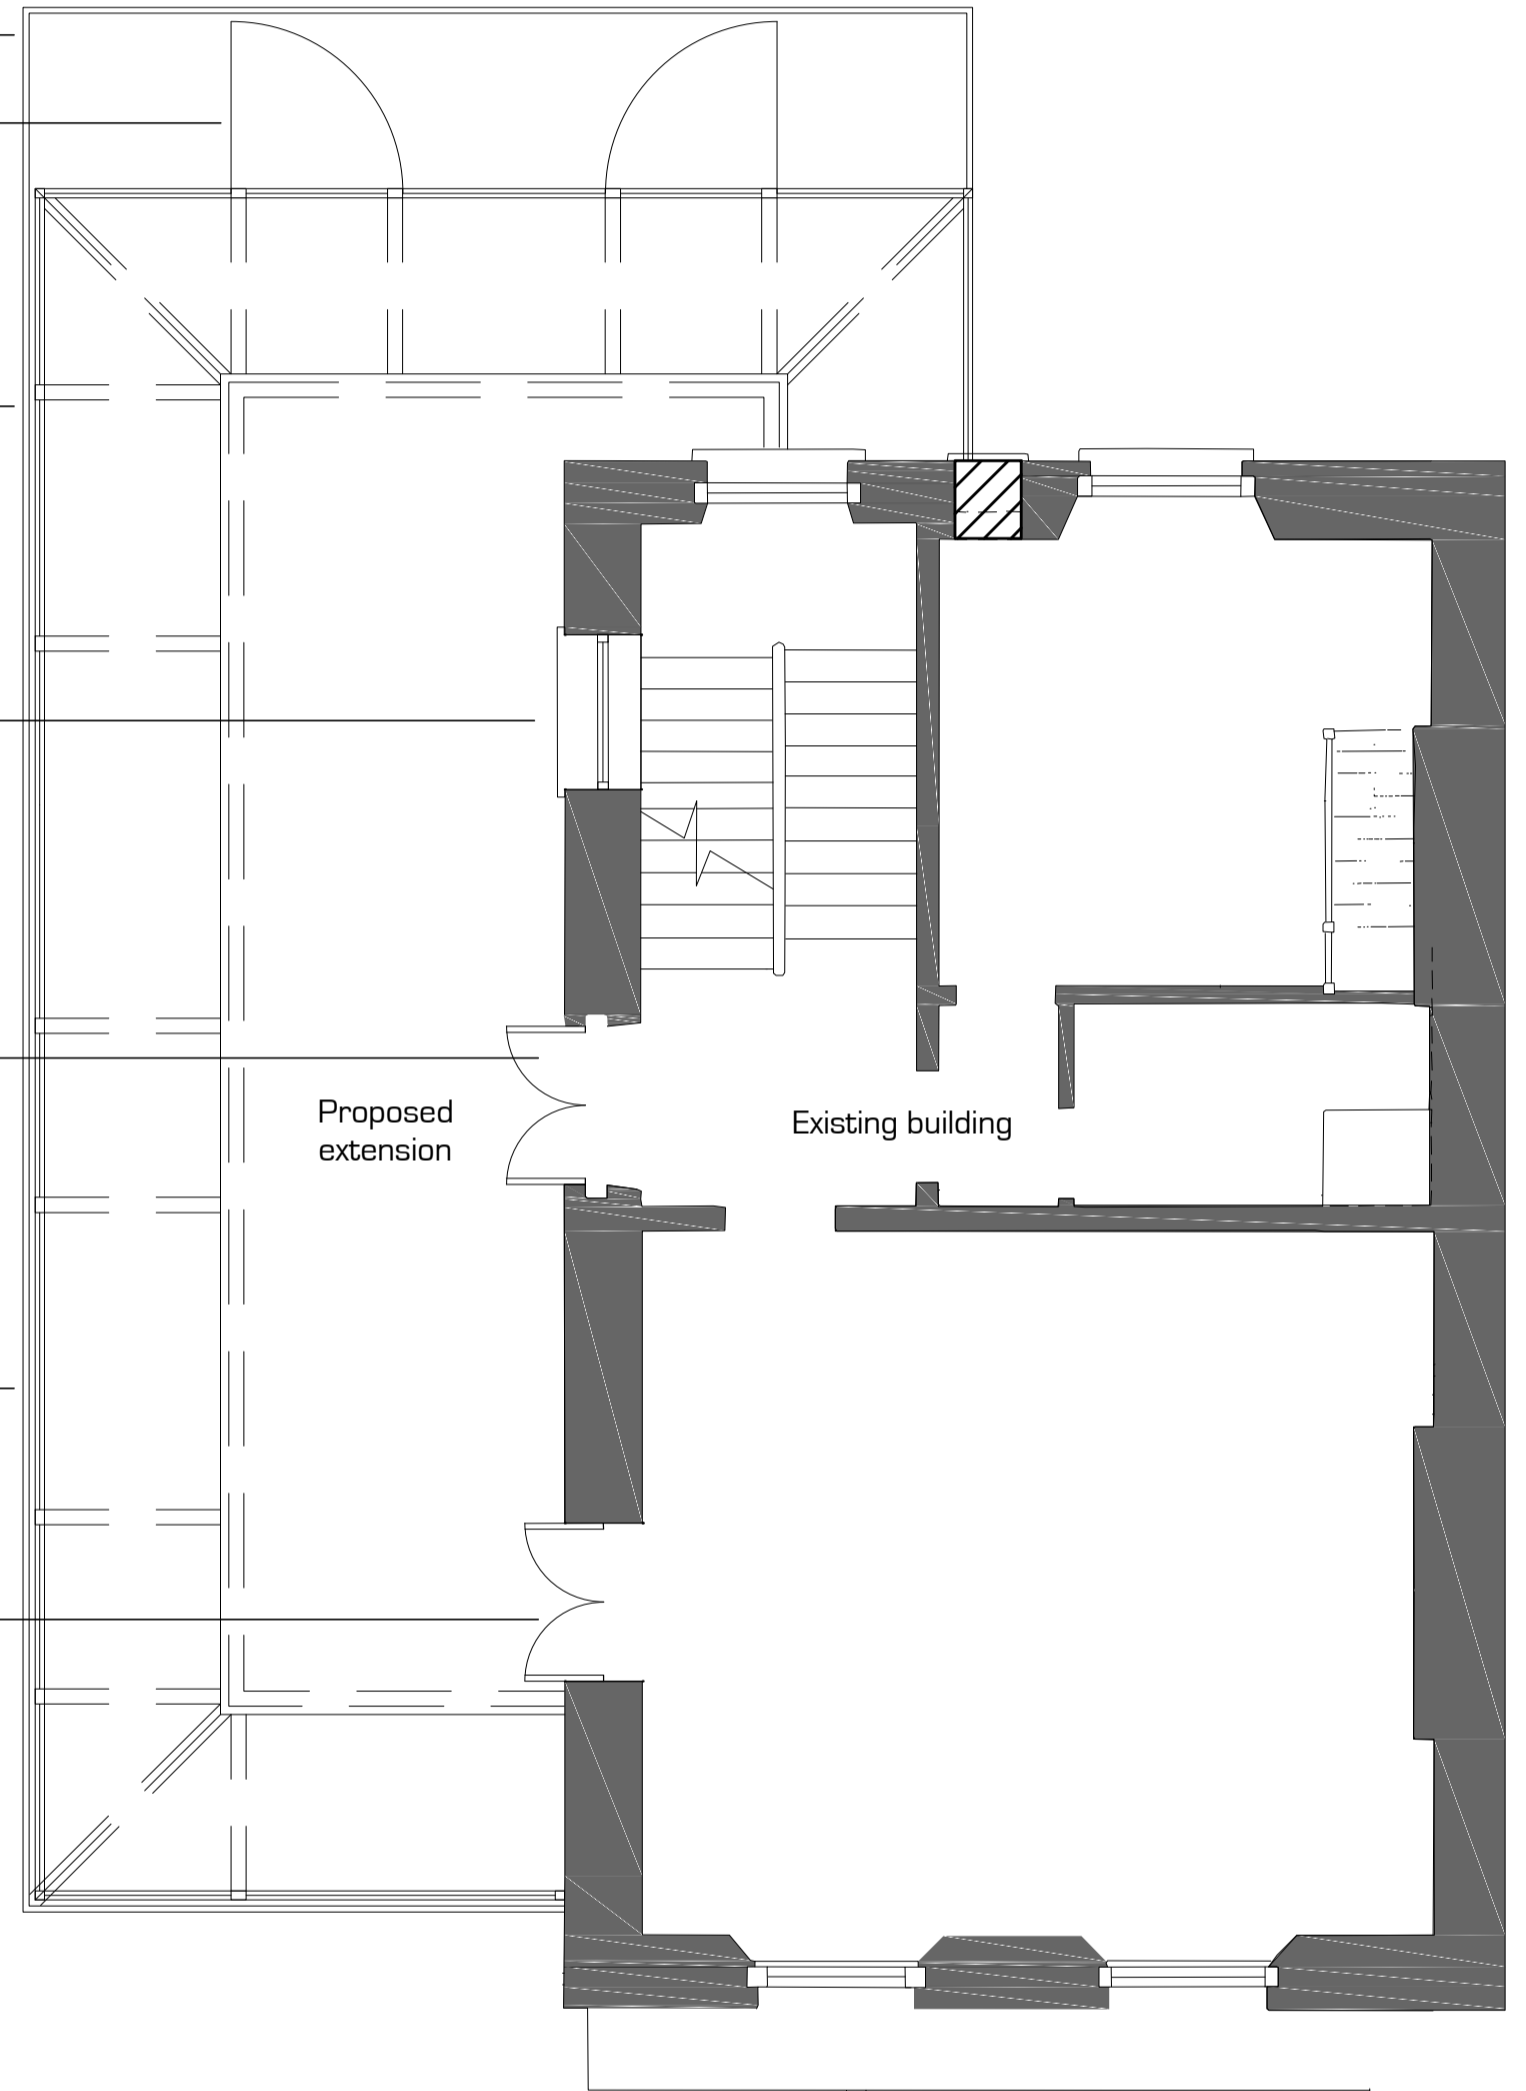
Blocked window to be opened to create glazed entrance into new extension



Proposed first floor Scale 1:50

General Notes:
Report all errors, omissions and discrepancies.
Verify all dimensions on site before commencing any work on site or preparing any shop drawings.
All materials, components and workmanship are to comply with the relevant British Standards, Codes of Practice and appropriate manufacturers' recommendations that from time to time shall apply.
this drawing and design remains the property of SIAW and may not be reproduced in any way without prior consent.

NOTES
 Existing walls
 Proposed walls/columns

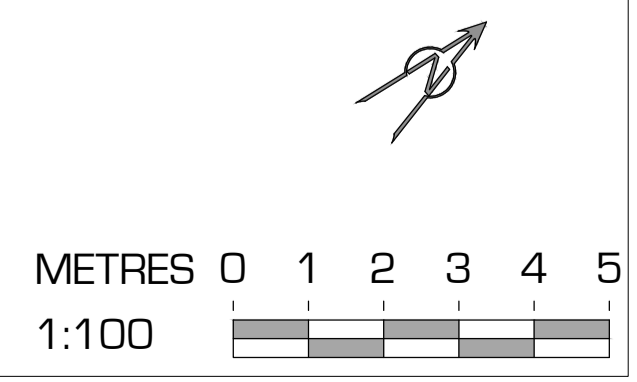

Rev	Date	Issue	REVISION

PROJECT
70 OAKLEY SQUARE,
LONDON NW1 1NJ

CLIENT
A. SHAYA

ZONE	DISCIPLINE	STATUS
LEVEL	DRAWING NUMBER	PLANNING
CAD FILE	XREF FILE	REVISION
JOB NO.	C/SIB	
DRAWING TITLE PROPOSED GROUND AND FIRST FLOOR LAYOUTS		
SCALE	DATE	DRAWN
1:50	20.03.2017	AW
		CHECKED
		IS


A1 SHEET




S. ILAN ARCHITECTURAL WORKSHOP

Winston House, Suite 332, 2 Dollis Park, London, N3 1HF
T. 020 8346 0628 F. 020 8346 0635 E. info@siaw.co.uk

PROJECT TITLE 70 OAKLEY SQUARE, NW1 1NJ

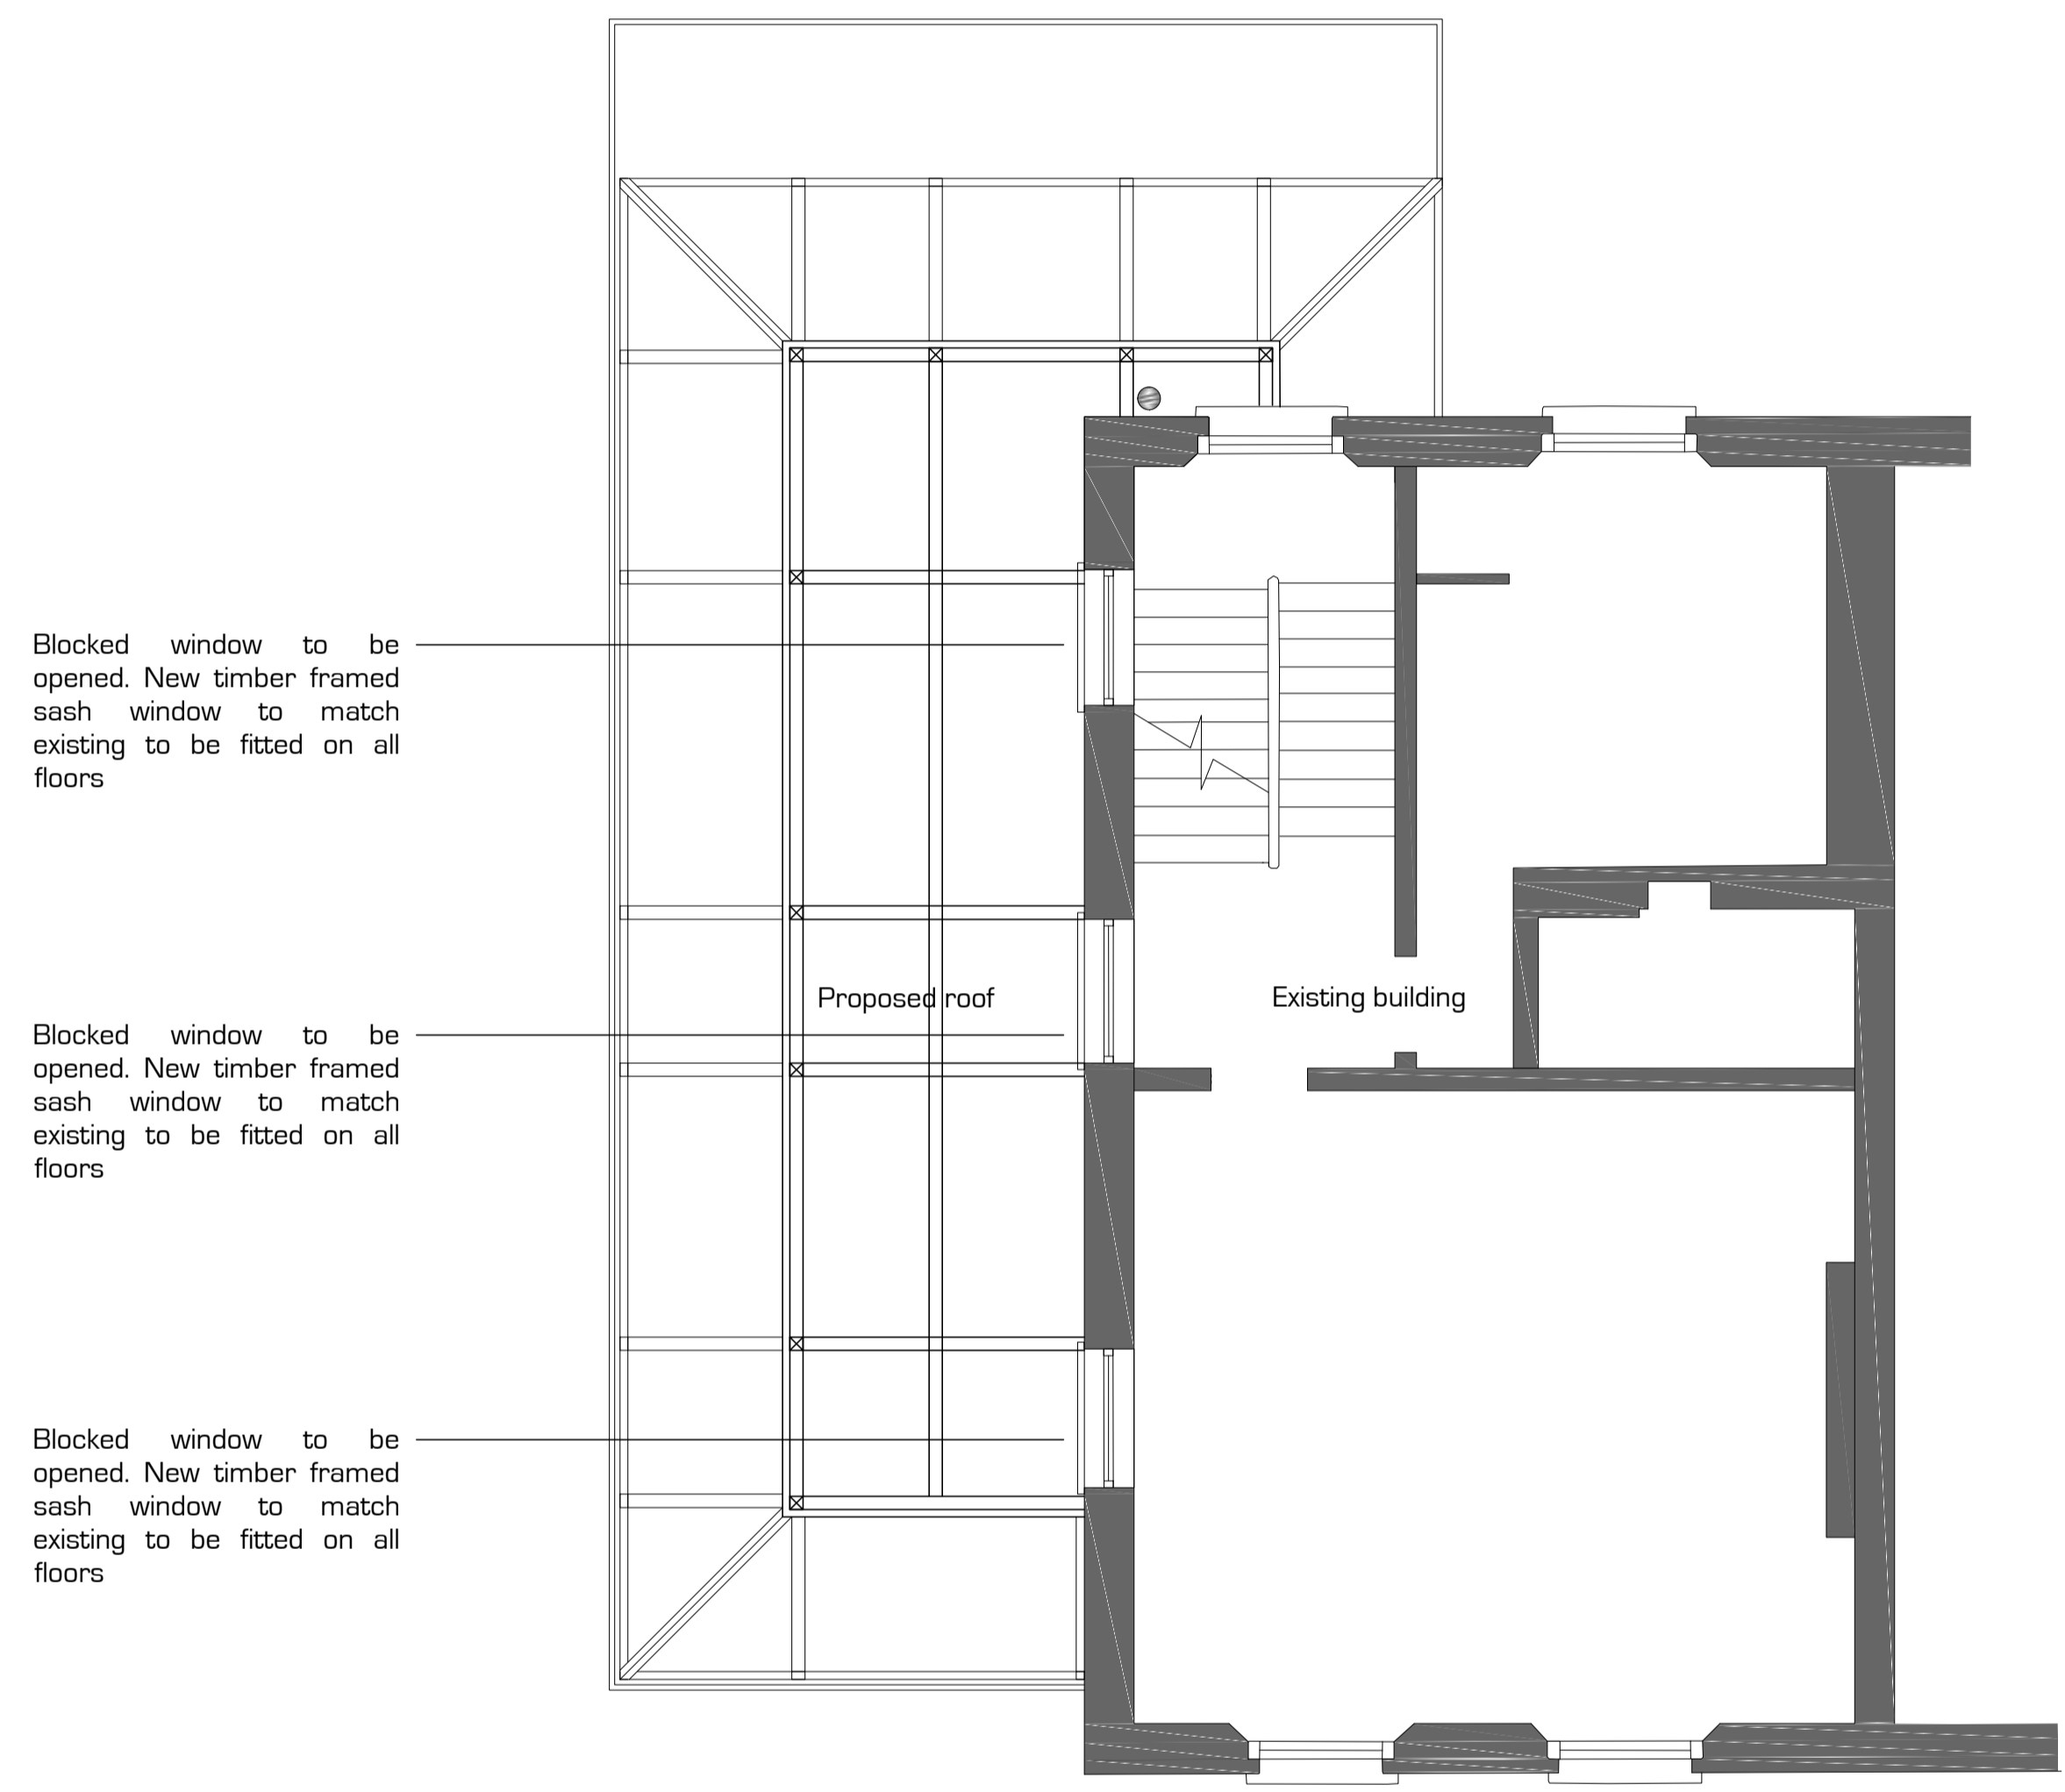

Proposed second floor Scale 1:50

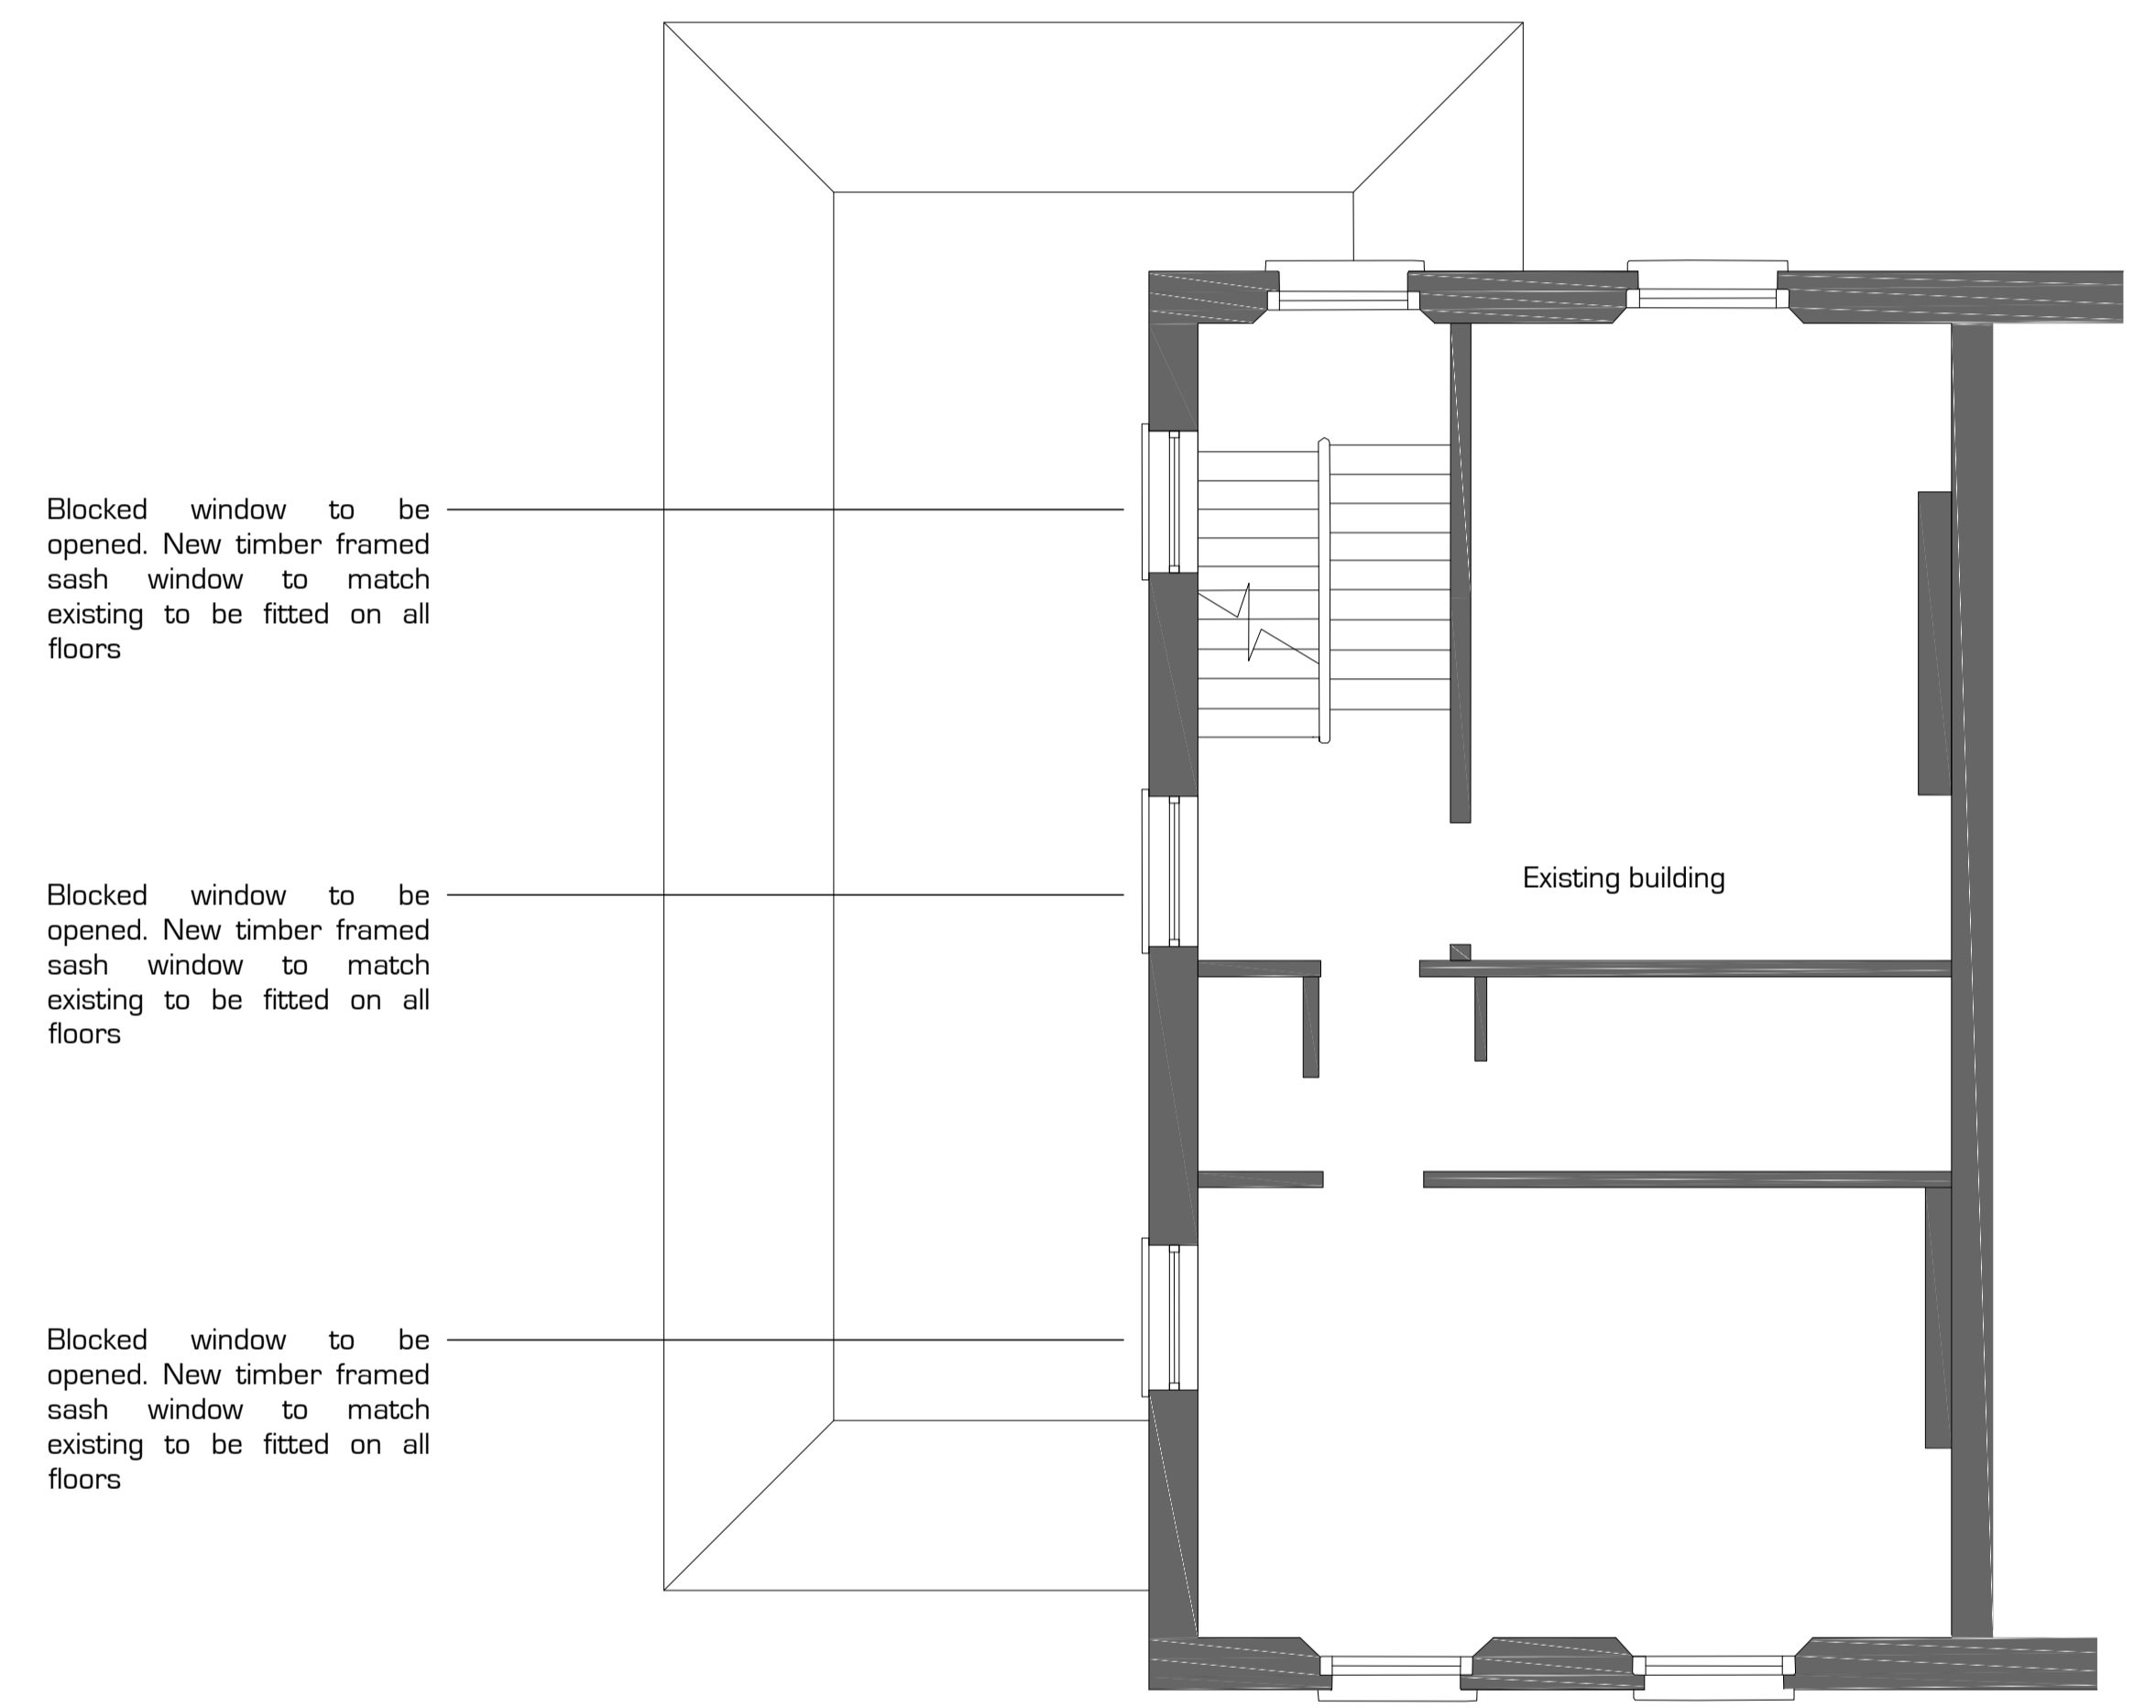

Proposed third floor Scale 1:50

General Notes:
 Report all errors, omissions and discrepancies.
 Verify all dimensions on site before commencing any work on site or preparing any shop drawings.
 All materials, components and workmanship are to comply with the relevant British Standards, Codes of Practice and appropriate manufacturers' recommendations that from time to time shall apply.
 this drawing and design remains the property of SIAV and may not be reproduced in any way without prior consent.

NOTES

	Existing walls
	Proposed walls/columns



Rev	Date	Issue	REVISION

PROJECT
 70 OAKLEY SQUARE,
 LONDON NW1 1NJ

CLIENT
 A. SHAYA

ZONE	DISCIPLINE	STATUS
	ARCHITECTURE	PLANNING
LEVEL	DRAWING NUMBER	REVISION
	CS16-A202	
CAD FILE	XREF FILE	
JOB NO.	CI/SIB	
DRAWING TITLE	PROPOSED SECOND AND THIRD FLOOR LAYOUTS	
SCALE	DATE	DRAWN
1:50	20.03.2017	AW
	CHECKED	IS

A1 SHEET

S. ILAN ARCHITECTURAL WORKSHOP


Winston House, Suite 332, 2 Dollis Park, London, N3 1HF
 T. 020 8346 0628 F. 020 8346 0635 E. info@siaaw.co.uk

PROJECT TITLE 70 OAKLEY SQUARE, NW1 1NJ

68

69

70

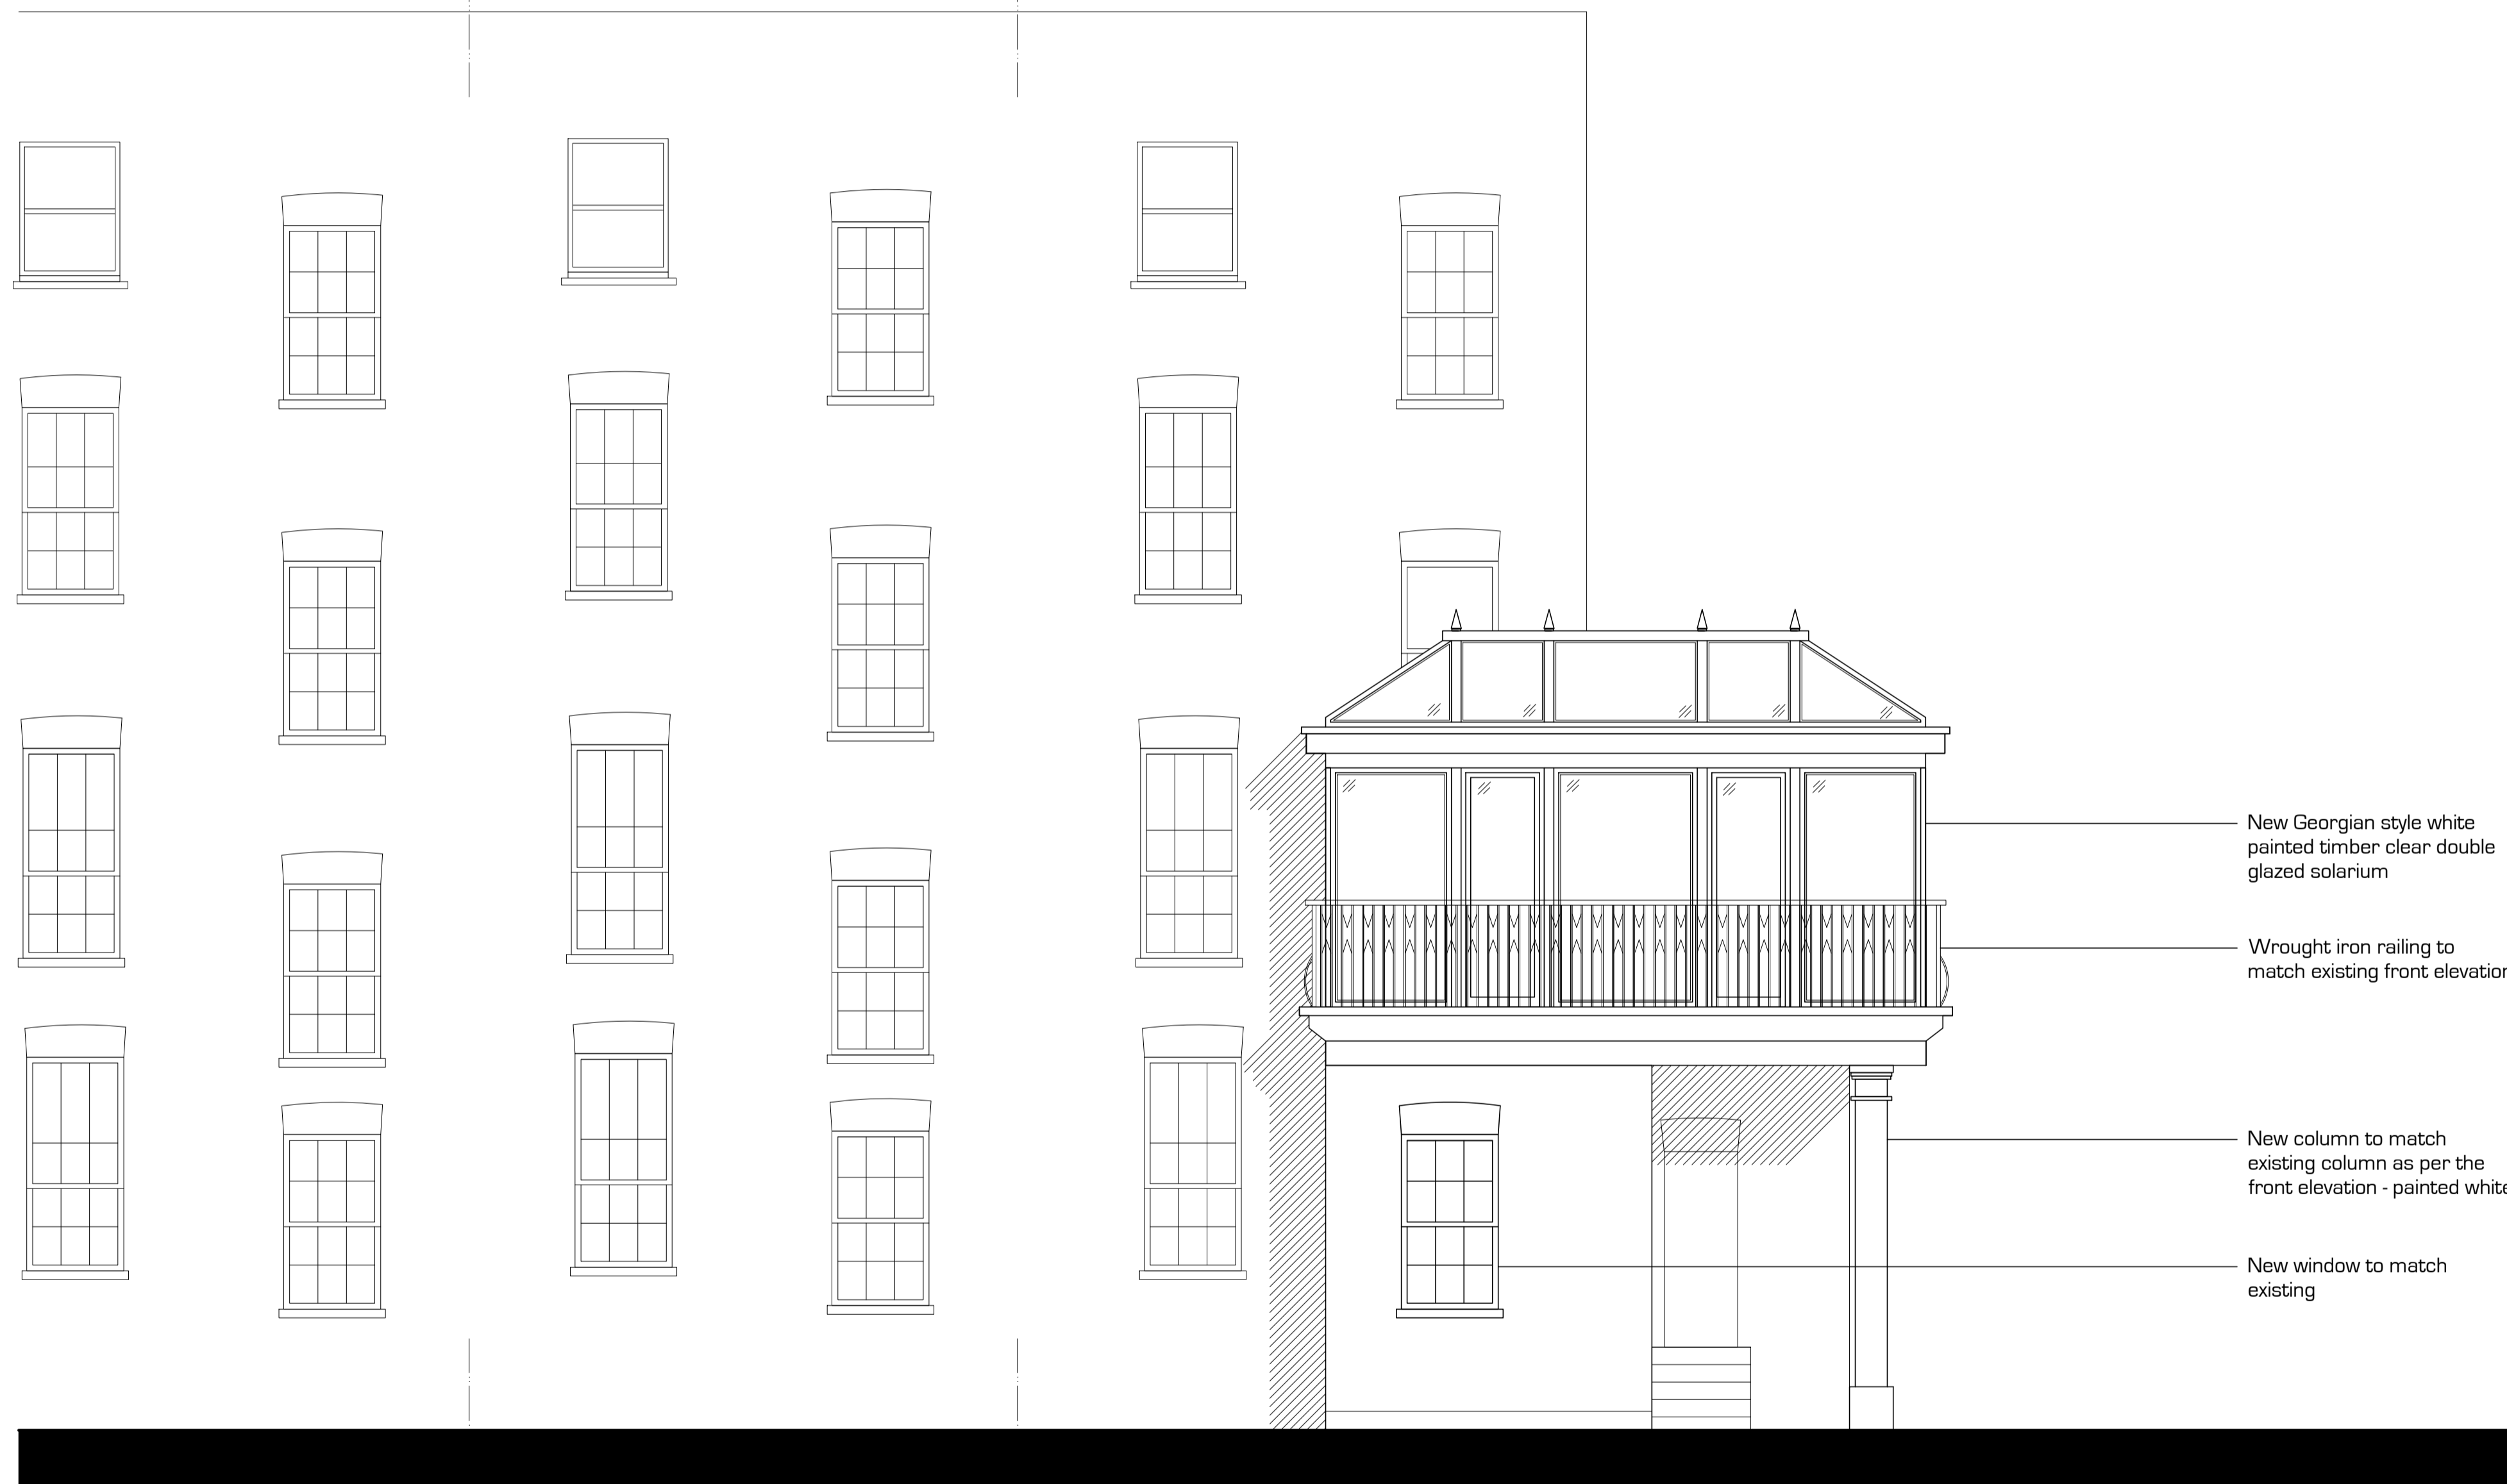

New Georgian style white painted timber clear double glazed solarium

Wrought iron railing to match existing front elevation


New column to match existing column as per the front elevation - painted white

New window to match existing

Proposed rear elevation Scale 1:50

General Notes:
 Report all errors, omissions and discrepancies.
 Verify all dimensions on site before commencing any work on site or preparing any shop drawings.
 All materials, components and workmanship are to comply with the relevant British Standards, Codes of Practice and appropriate manufacturers' recommendations that from time to time shall apply.
 this drawing and design remains the property of SIAW and may not be reproduced in any way without prior consent.

NOTES

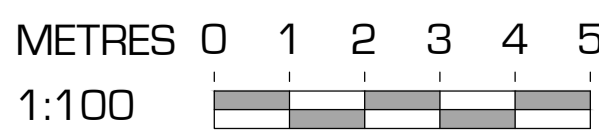

Rev	Date	Issue	REVISION

PROJECT 70 OAKLEY SQUARE, LONDON NW1 1NJ	
CLIENT A. SHAYA	

ZONE	DISCIPLINE	STATUS PLANNING
LEVEL	DRAWING NUMBER OS16-A301	REVISION
CAD FILE	XREF FILE	
JOB NO.	CJ/SIB	
DRAWING TITLE PROPOSED REAR ELEVATION		
SCALE 1:50	DATE 20.03.2017	DRAWN AW CHECKED IS

A1 SHEET

S. ILAN ARCHITECTURAL WORKSHOP
 Winston House, Suite 332, 2 Dollis Park, London, N3 1HF
 T. 020 8346 0628 F. 020 8346 0635 E. info@siaw.co.uk

PROJECT TITLE 70 OAKLEY SQUARE, NW1 1NJ



Proposed side elevation Scale 1:50

General Notes:
 Report all errors, omissions and discrepancies.
 Verify all dimensions on site before commencing any work on site or preparing any shop drawings.
 All materials, components and workmanship are to comply with the relevant British Standards, Codes of Practice and appropriate manufacturers' recommendations that from time to time shall apply.
 this drawing and design remains the property of SIAW and may not be reproduced in any way without prior consent.

NOTES

METRES 0 1 2 3 4 5
 1:100

Rev	Date	Issue	REVISION

PROJECT
70 OAKLEY SQUARE,
 LONDON NW1 1NJ

CLIENT
 A. SHAYA

ZONE	DISCIPLINE	STATUS
		PLANNING
LEVEL	DRAWING NUMBER	REVISION
	OS16-A302	
CAD FILE	XREF FILE	
JOB NO.	CJ/SIB	
DRAWING TITLE	PROPOSED SIDE ELEVATION	
SCALE	DATE	DRAWN
1:50	20.03.2017	AW
	CHECKED	IS

A1 SHEET

S. ILAN ARCHITECTURAL WORKSHOP

Winston House, Suite 332, 2 Dollis Park, London, N3 1HF
 T. 020 8346 0628 F. 020 8346 0635 E. info@siaw.co.uk

PROJECT TITLE 70 OAKLEY SQUARE, NW1 1NJ



New Georgian style white painted timber clear double glazed solarium


Wrought iron railing to match existing front elevation

New column to match existing - painted white

Proposed front elevation Scale 1:50

General Notes:
 Report all errors, omissions and discrepancies.
 Verify all dimensions on site before commencing any work on site or preparing any shop drawings.
 All materials, components and workmanship are to comply with the relevant British Standards, Codes of Practice and appropriate manufacturers' recommendations that from time to time shall apply.
 this drawing and design remains the property of SIAW and may not be reproduced in any way without prior consent.

NOTES

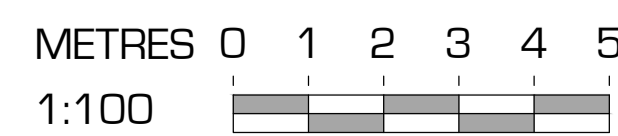

Rev	Date	Issue	REVISION

PROJECT
 70 OAKLEY SQUARE,
 LONDON NW1 1NJ

CLIENT
 A. SHAYA

ZONE	DISCIPLINE	STATUS
		PLANNING
LEVEL	DRAWING NUMBER	REVISION
	OS16-A303	
CAD FILE	XREF FILE	
JOB NO.	C/SIB	
DRAWING TITLE	PROPOSED FRONT ELEVATION	
SCALE	DATE	DRAWN
1:50	20.03.2017	AW
	CHECKED	IS

A1 SHEET

S. ILAN ARCHITECTURAL WORKSHOP

Winston House, Suite 332, 2 Dollis Park, London, N3 1HF
 T. 020 8346 0628 F. 020 8346 0635 E. info@siaw.co.uk

PROJECT TITLE 70 OAKLEY SQUARE, NW1 1NJ