


EXISTING CONSERVATORY PROPOSED EXTENSION

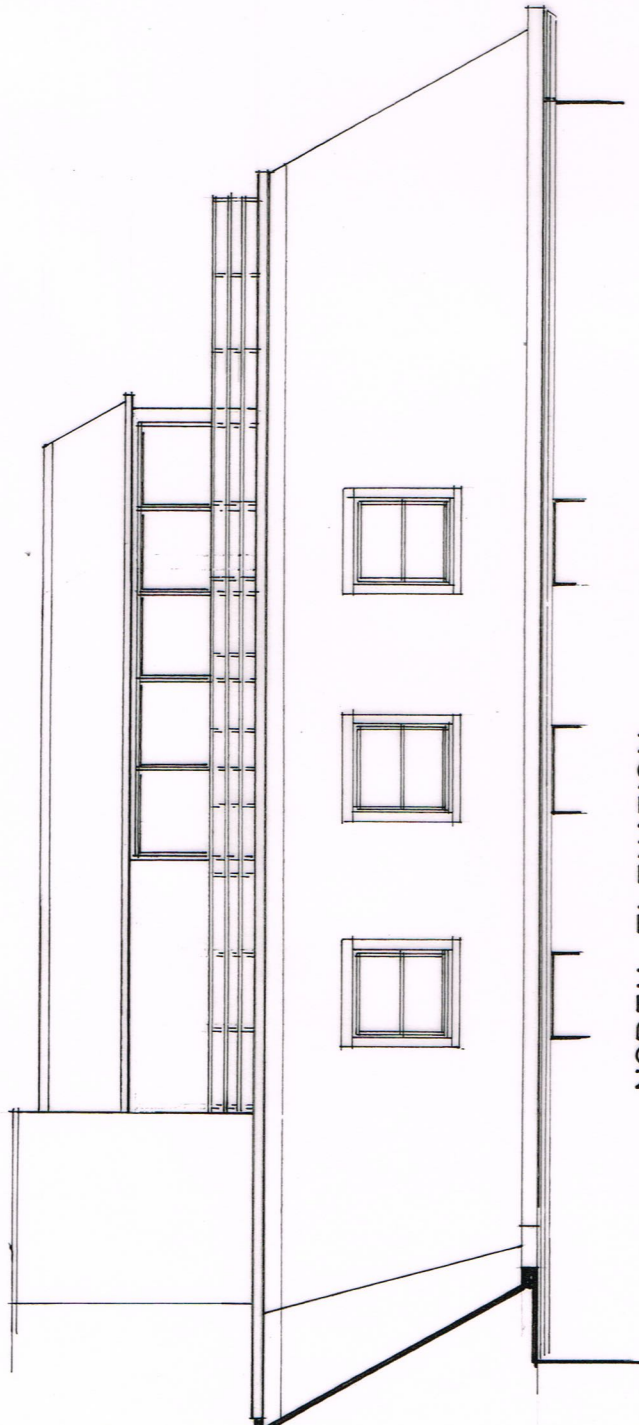


NORTH ELEVATION

Penthouse 1011


PROPOSED EXTENSION

EXISTING CONSERVATORY

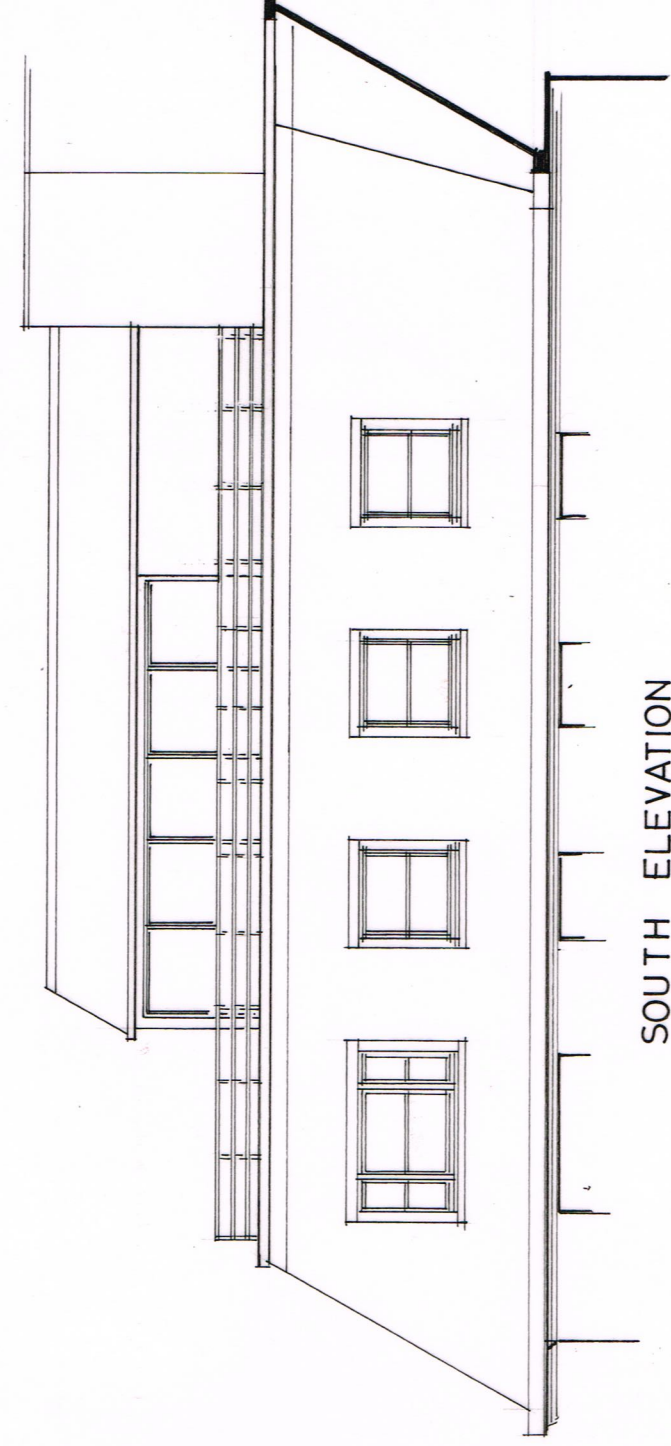


SOUTH ELEVATION

EXISTING + PROPOSED CONSERVATORY

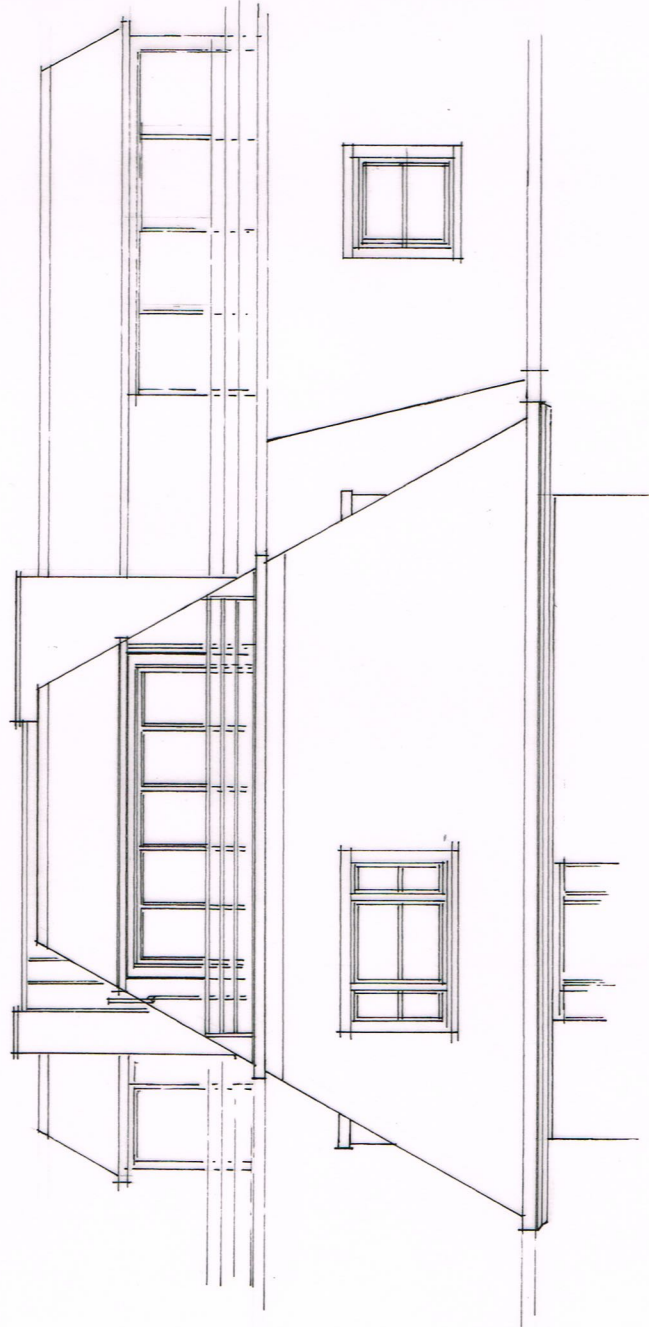

WEST ELEVATION

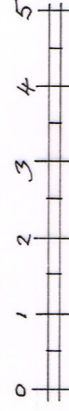

SCALE 1:100

Architect:
Oakley Hough Limited
The Barr, Stebbing Farm
Fishers Green, Stevenage,
Hertfordshire SF1 2JB
Tel: 01438 745288
email: john@oakleyhough.co.uk

Project:
Apartment 1011 Boydell Court
St. John's Wood Park,
London NW8 6NH

Drawing Title:
Proposed Elevations of Conservatory

Scale: 1:100 at A3

Drawing Number:

Date: April 2017

500/1011/05

Revisions: