
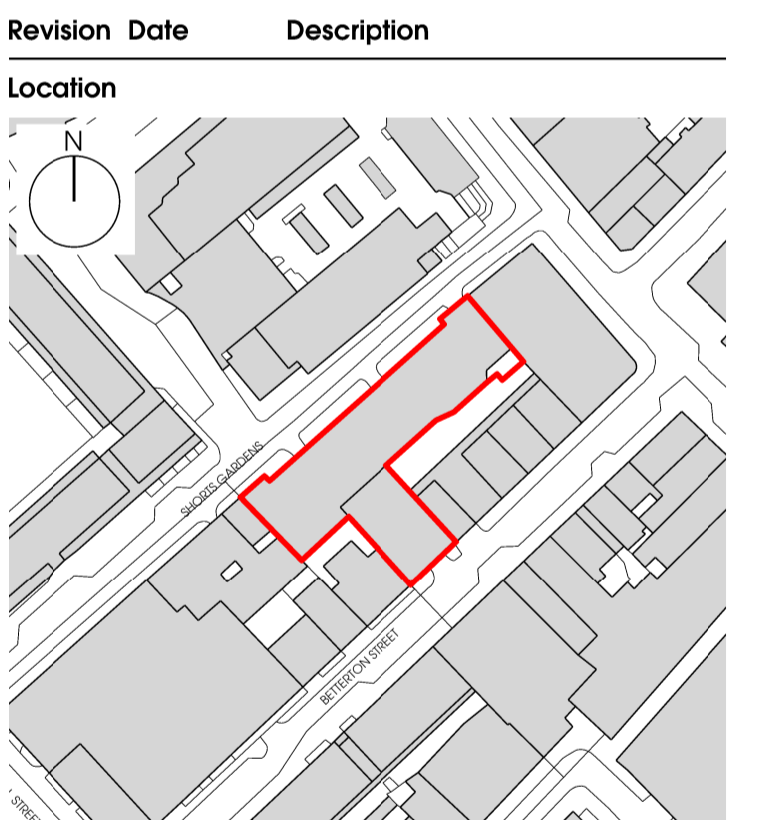


**Notes**  
 Contractor to check all dimensions on site. Do not scale from this drawing. Stanton Williams to be advised of any variation between the drawings and site conditions.  
 © Stanton Williams.  
 All rights described in Chapter IV of the Copyright, Designers and Patents Act 1998 have been asserted.  
 To be read in conjunction with the specification and all relevant drawings.

- KEY**
- 1. SEDUM PLANT ENCLOSURE
  - 2. ROOF PLANT ENCLOSURE
  - 3. LIFT OVER RUN
  - 4. ACCESS HATCH
  - 5. BASEMENT MULTI-SERVICE RISER
  - 6. EXTERNAL TERRACE BELOW
  - 7. METAL ROOF
  - 8. ROOF LIGHT
  - 9. BASEMENT GENERAL VENTILATION RISER

**NOTE**  
 Roof plant access/escape routes and plant enclosure to be provided with directional IP rated external lighting. External lighting to be activated/de-activated by manual switching arrangement.

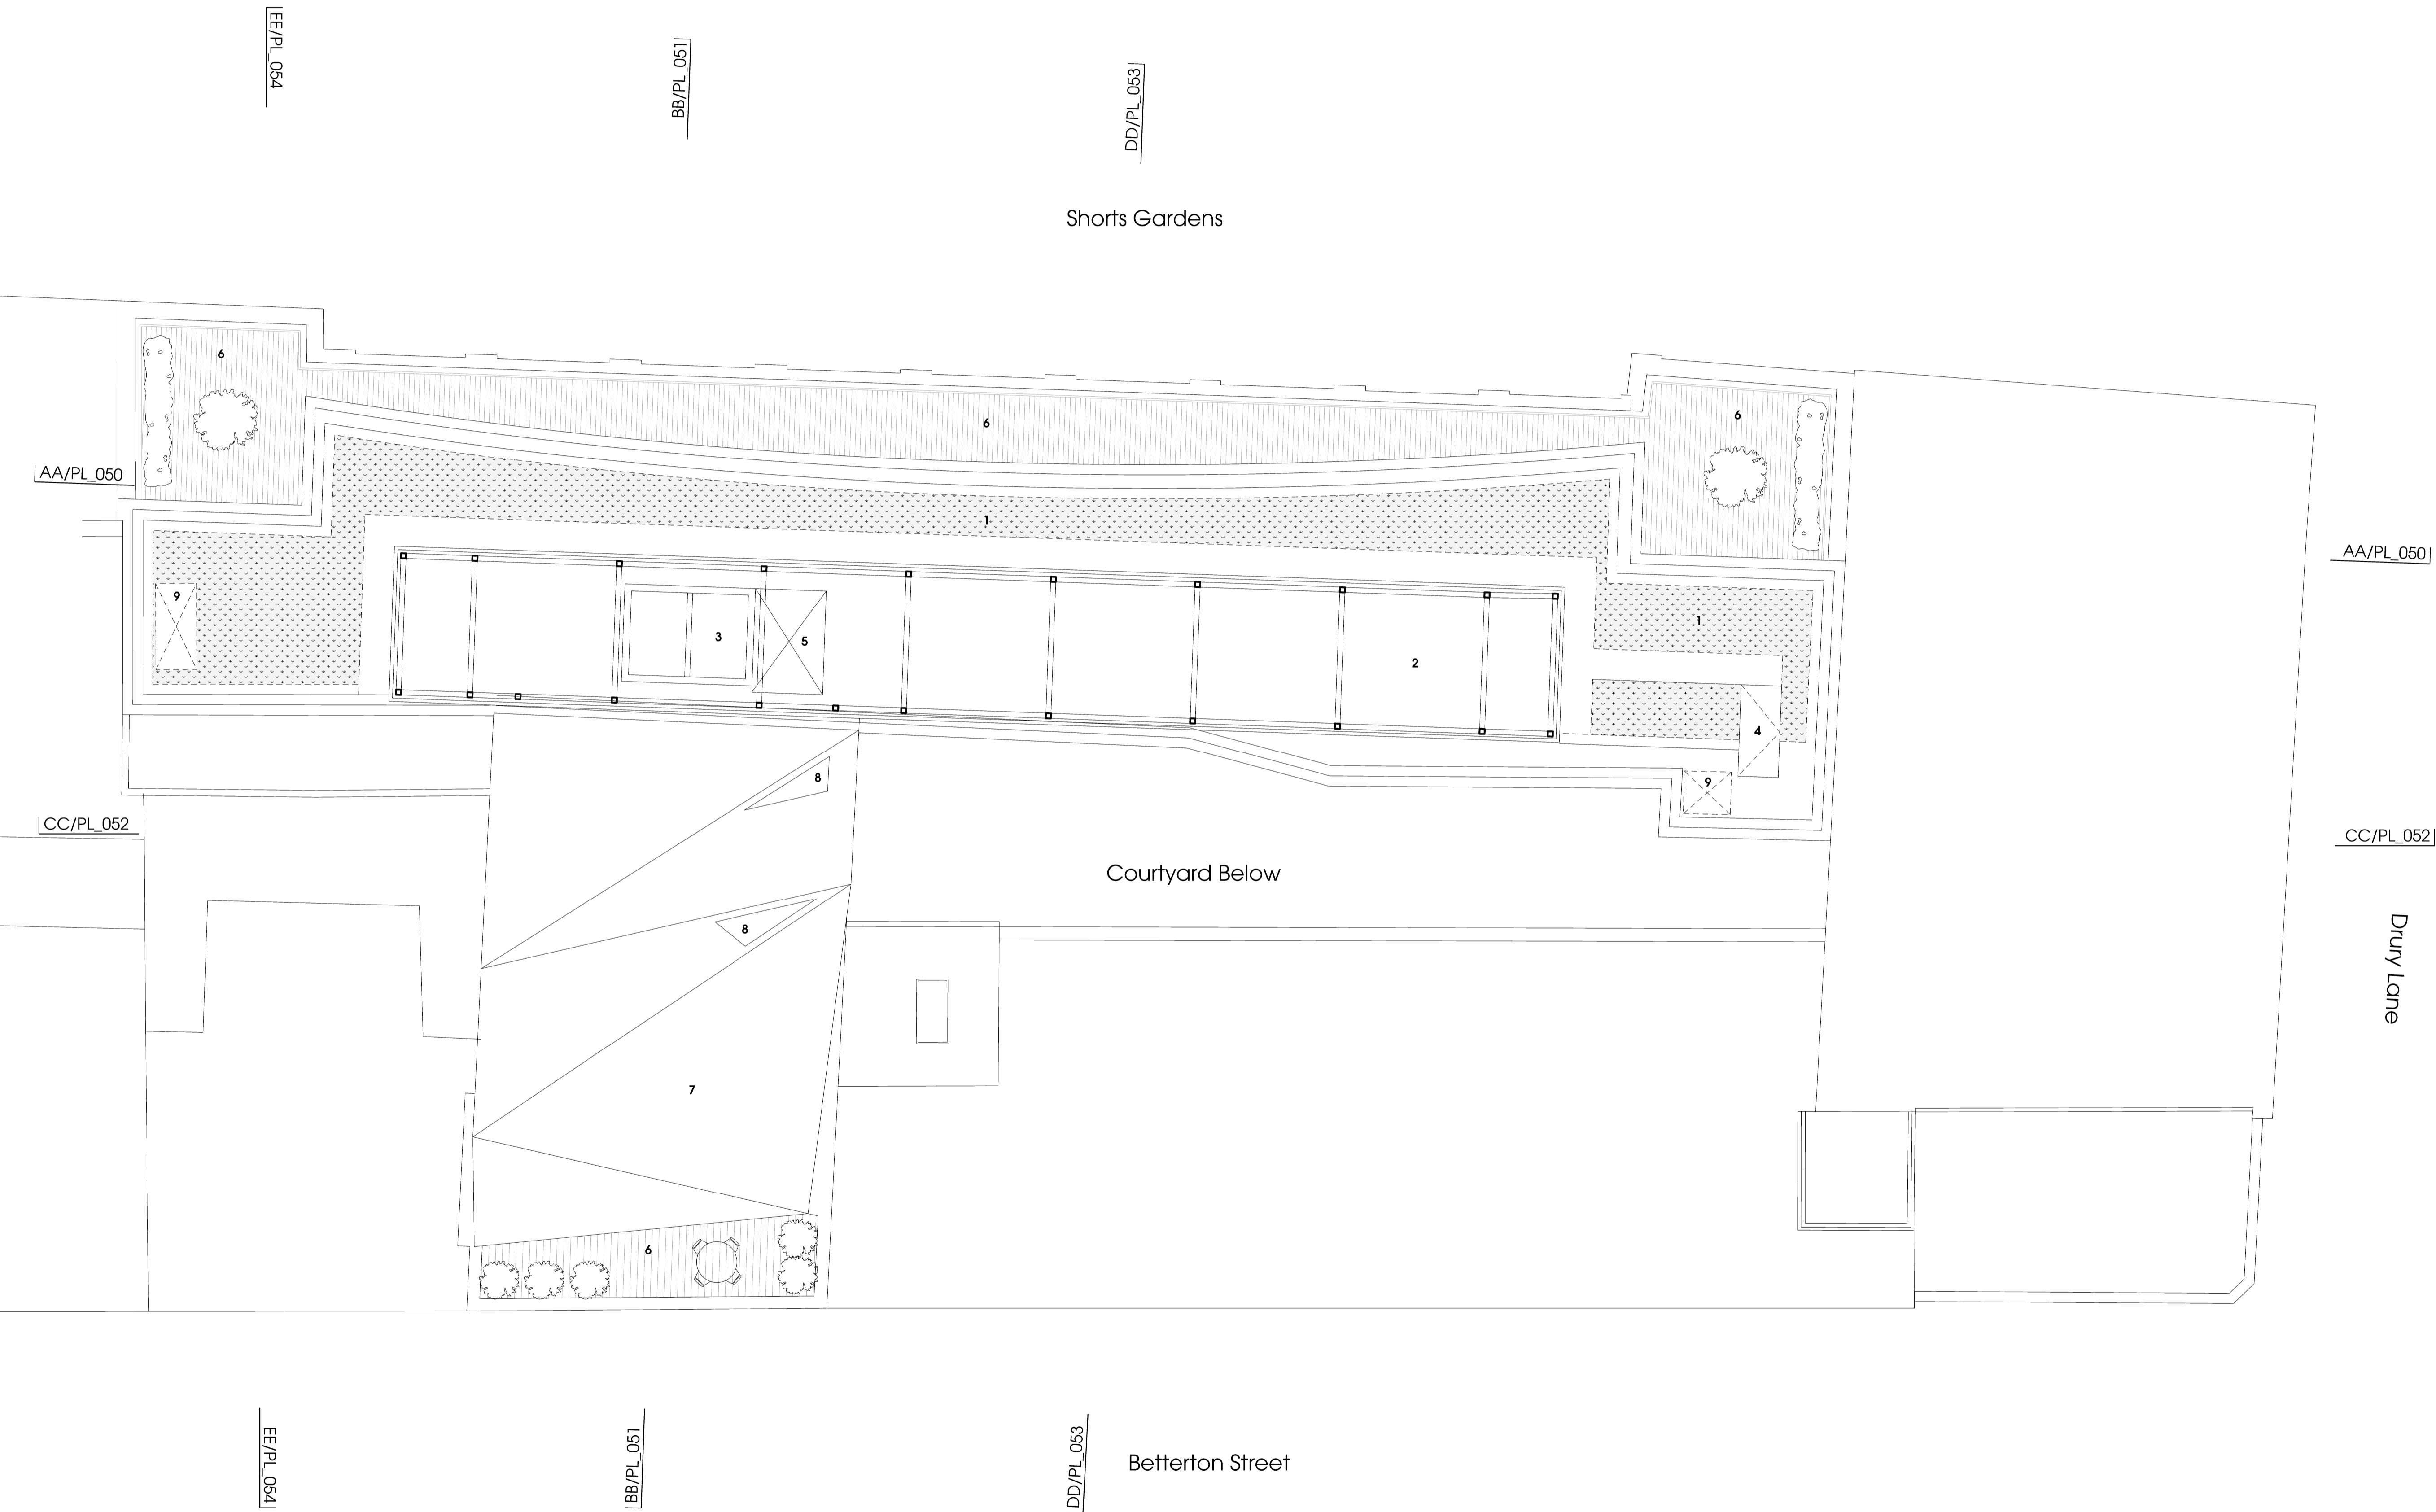

Stanton Williams  
 35 Graham Street  
 London N1 9SU  
 Phone +44 (0)20 7880 6400  
 Email info@stantonwilliams.com  
 www.stantonwilliams.com

**STANTON WILLIAMS**

**Project**  
 Shorts Gardens

**Drawing Title**  
 Proposed Roof Plan

Drawn	Checked	Approved
TK	WK	PR
Date	Scale @ A1 (@A3)	Status
05/04/2017	1:100 (1:200)	Planning
Project No.	Drawing No.	Revision
498	PL_046	00