
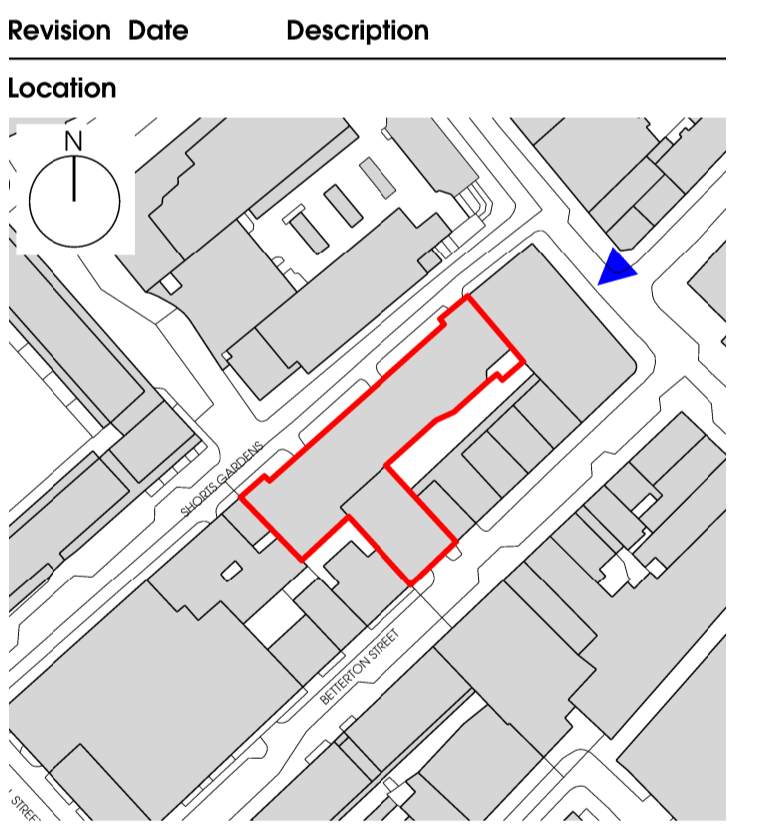


**Notes**  
 Contractor to check all dimensions on site. Do not scale from this drawing. Stanton Williams to be advised of any variation between the drawings and site conditions.  
 © Stanton Williams.  
 All rights described in Chapter IV of the Copyright, Designers and Patents Act 1998 have been asserted.  
 To be read in conjunction with the specification and all relevant drawings.

- KEY**
1. RETAINED AND REFURBISHED EXISTING RENDER
  2. RETAINED EXISTING BRICKWORK
  3. NEW METAL ROOF
  4. PERFORATED METAL ROOF SCREEN
  5. SOLID BRICKWORK TO MATCH EXISTING
  6. SEMI RECESSED BRICKWORK TO MATCH EXISTING
  7. HIT AND MISS BRICKWORK TO MATCH EXISTING
  8. PPC METAL FRAMED DOUBLE GLAZING
  9. PPC DOUBLE GLAZED WINDOW BEHIND HIT AND MISS BRICKWORK
  10. OPENING STAIR VENT LOUVRE BEHIND HIT AND MISS BRICKWORK
  11. PPC METAL PANNELLING
  12. PPC METAL PARAPET
  13. PPC METAL LOUVRED PLANT SCREEN
  14. STAIR VENT PPC METAL LOUVRE

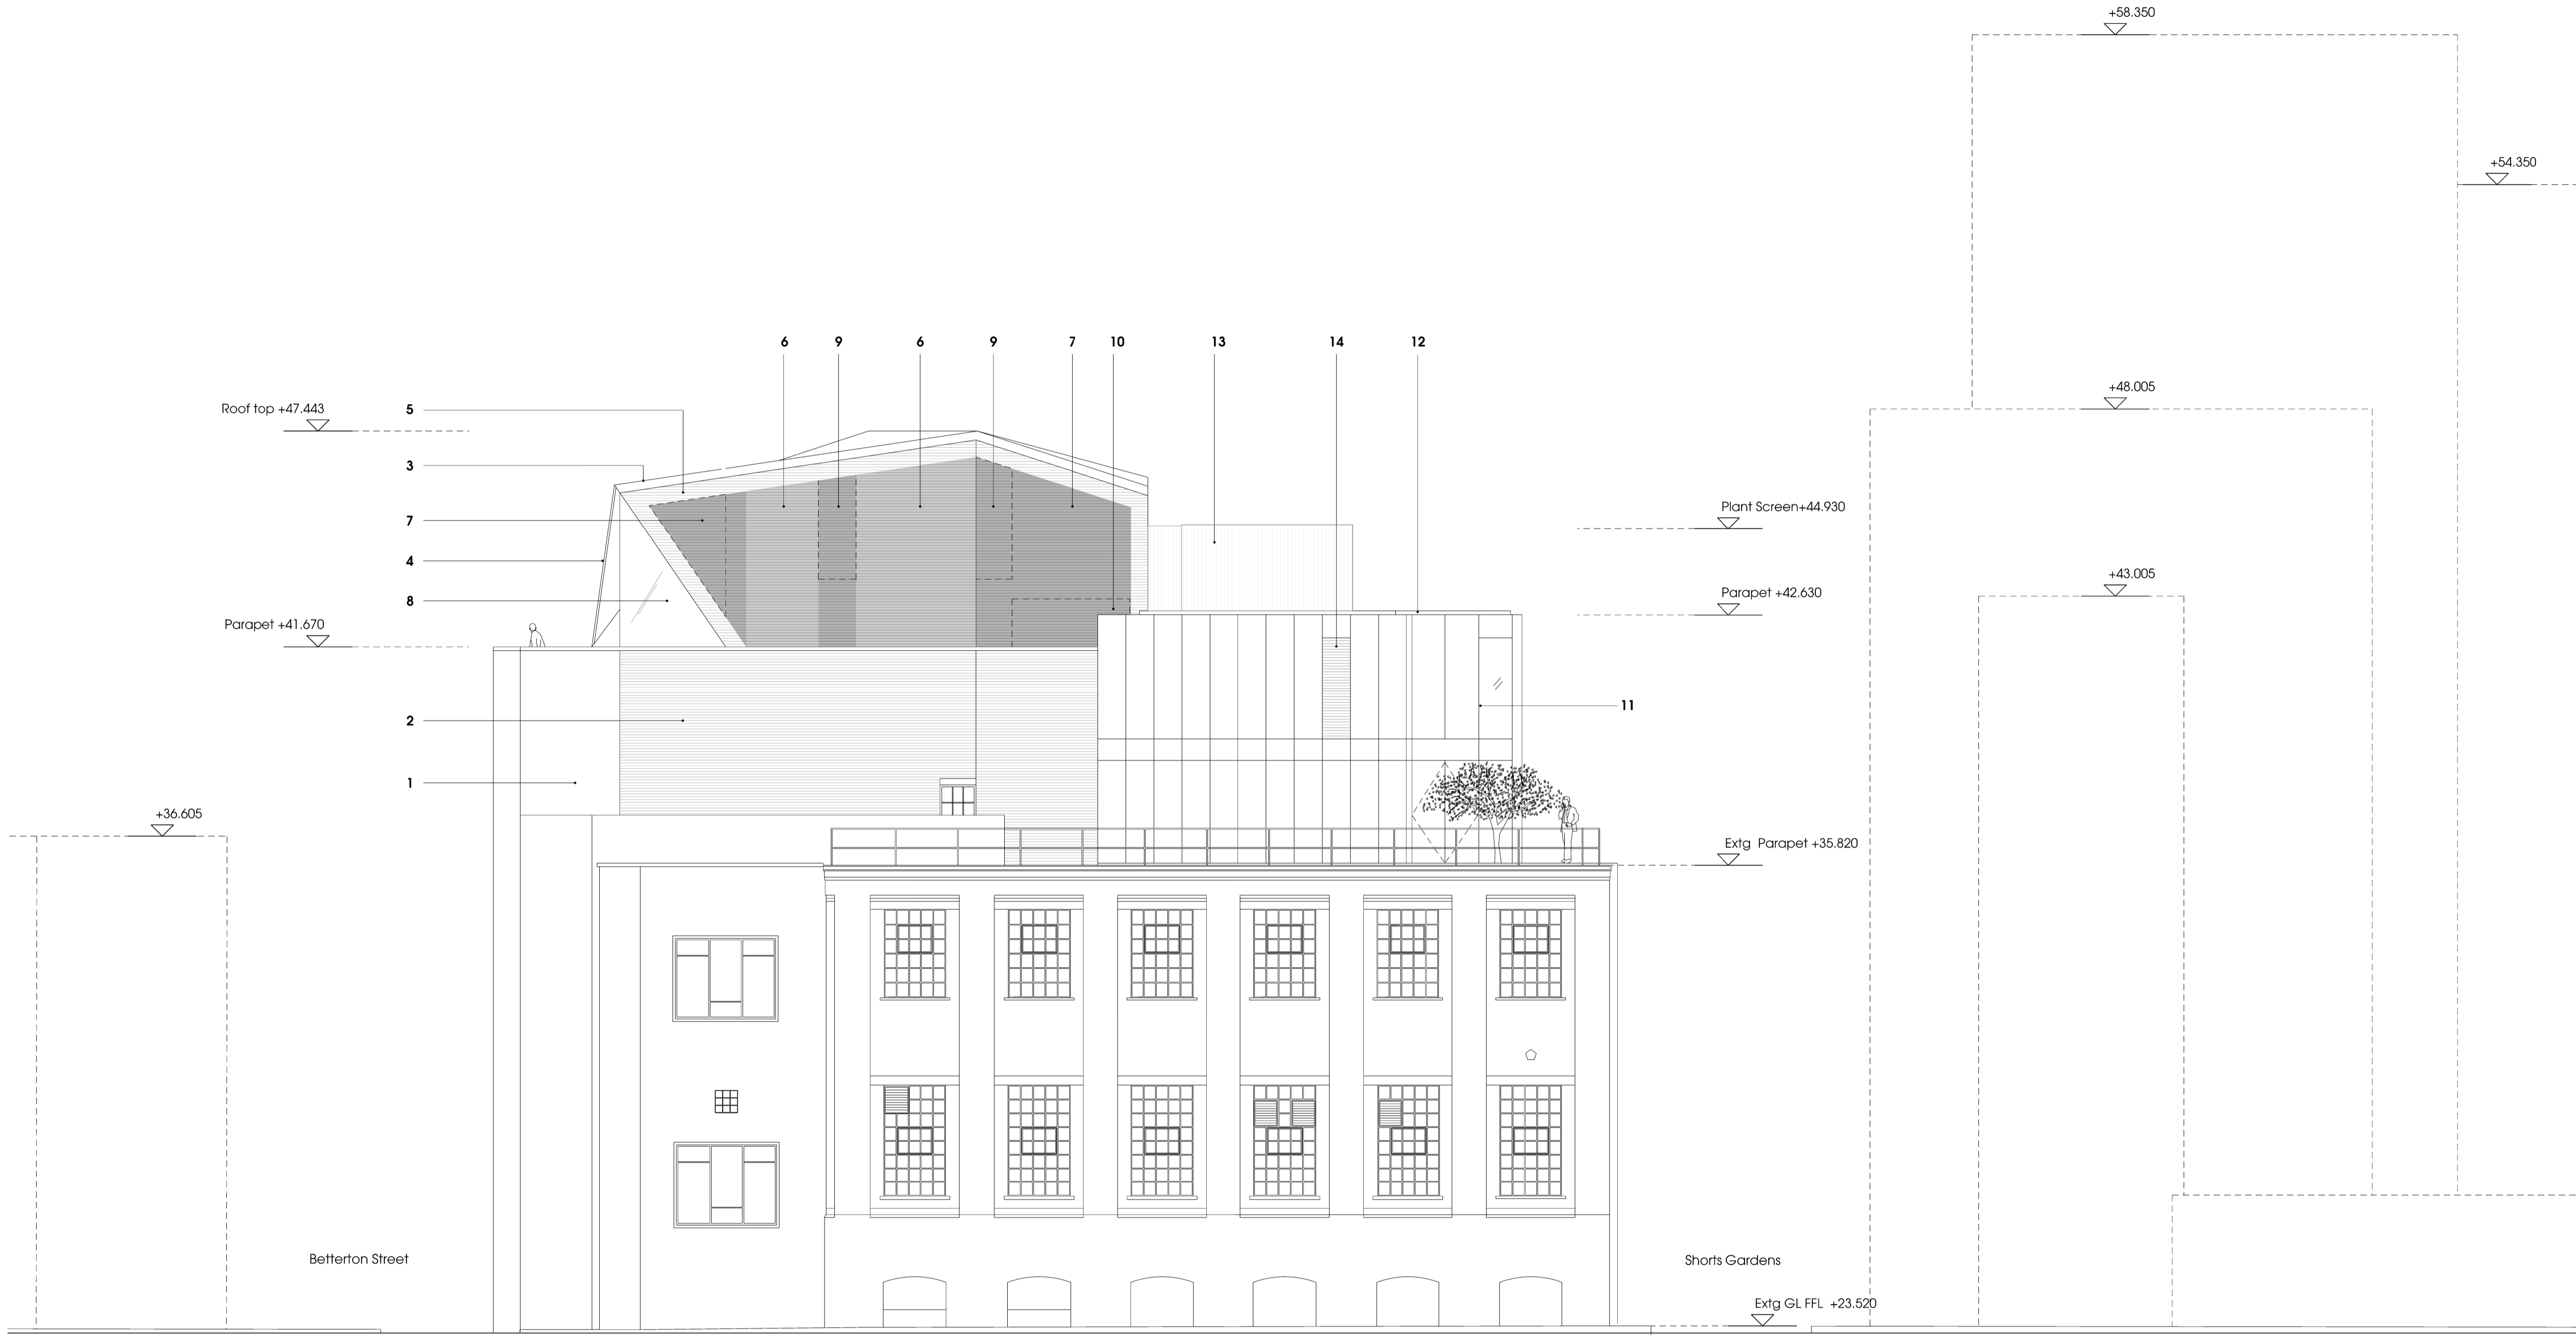

Stanton Williams  
 35 Graham Street  
 London N1 9GJ  
 Phone +44 (0)20 7880 6400  
 Email info@stantonwilliams.com  
 www.stantonwilliams.com

**STANTON WILLIAMS**

**Project**  
 Shorts Gardens

**Drawing Title**  
 Proposed East Elevation\_Drury Lane

| Drawn       | Checked          | Approved |
|-------------|------------------|----------|
| TK          | WK               | PR       |
| Date        | Scale @ A1 (@A3) | Status   |
| 05/04/2017  | 1:100 (1:200)    | Planning |
| Project No. | Drawing No.      | Revision |
| 498         | PL_049           | 00       |