



Do not scale drawings
 All dimensions are in millimetres unless stated otherwise
 Use figured dimensions only and report any discrepancies in writing to the architect

Specific key and notes

- 1 Existing Tenant offices
- 2 Lift lobby
- 3 Existing toilet
- 4 Kitchen
- 5 Plant room
- 6 Roof top
- 7 Balcony
- 8 Access to rooftop plant pavilion
- 9 Existing fire escape staircore
- 10 Roof to lower levels
- 11 Lift lobby
- 12 Plant room r
- 13 New tenanted office space with new lighting and redecoration neutrally throughout
- 14 Lift
- 15 Cleaner's cupboard
- 16 New dry lined partition aligned with window mullion

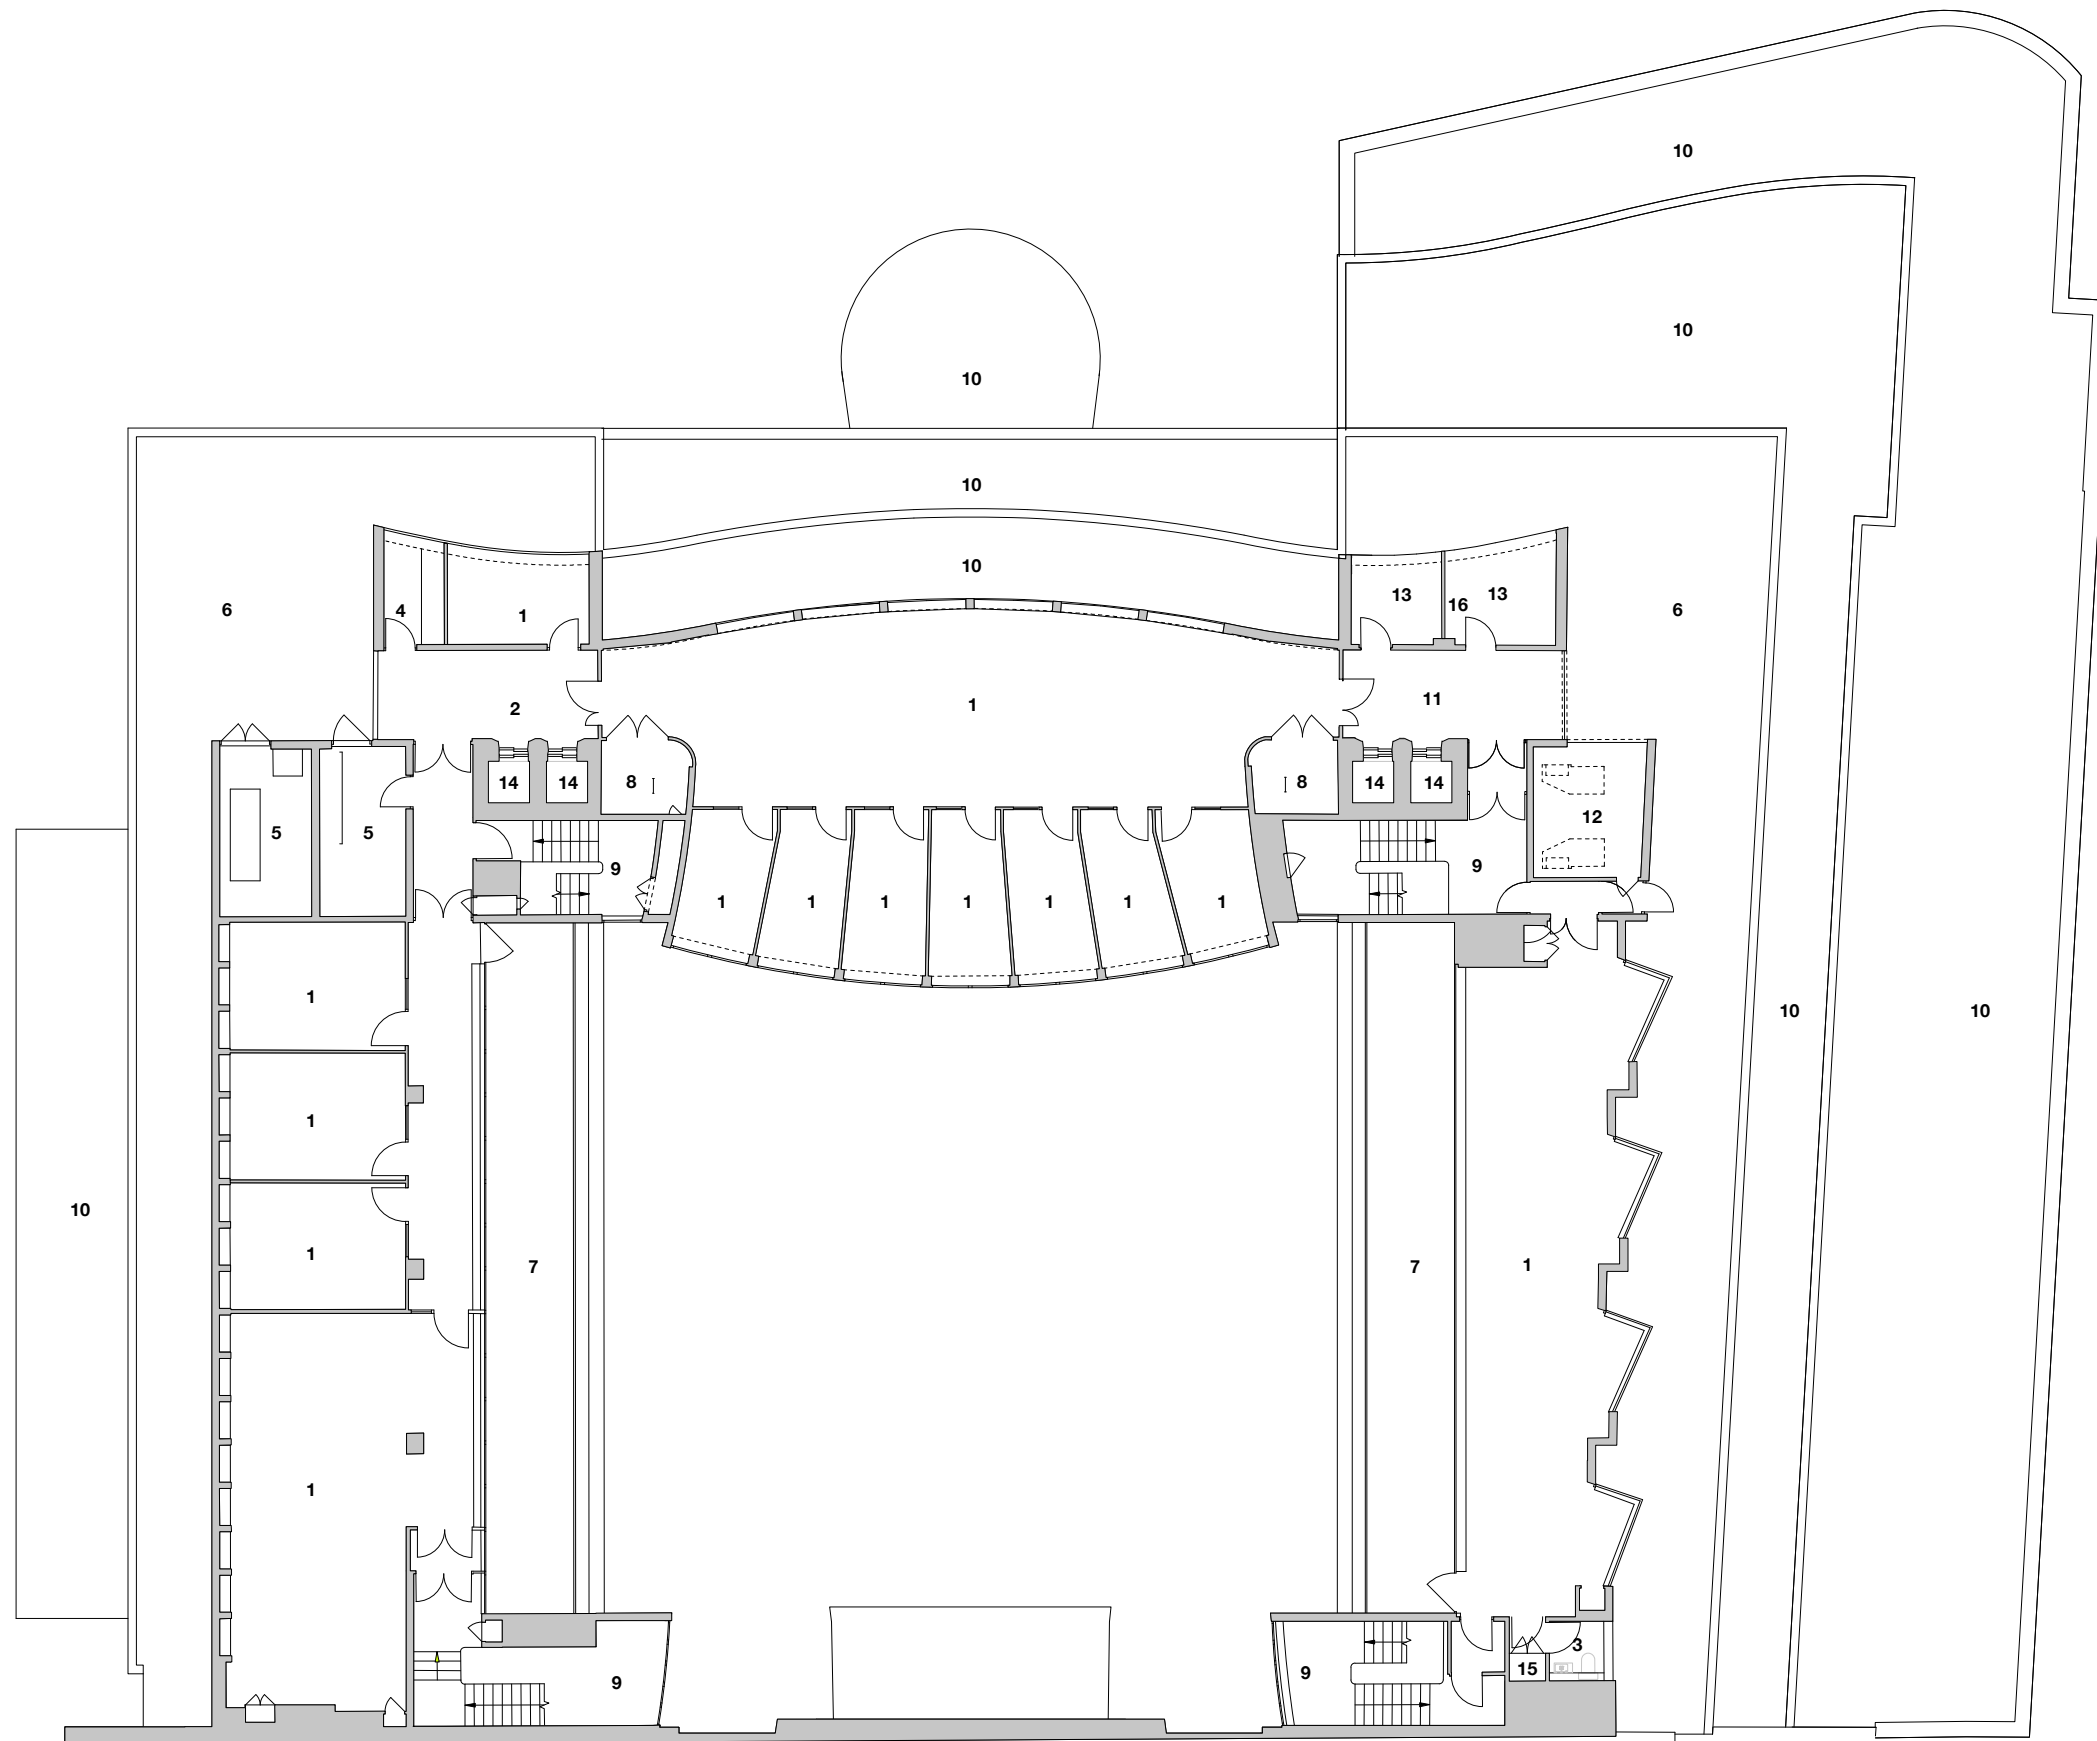

Proposed Fourth Floor Plan
 1:100

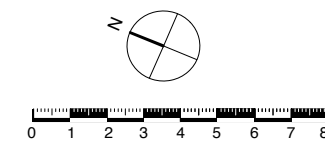

1 Listed Building Appl. GP 04/17

TUC Congress House
South Side
 Proposed Sixth Floor Plan

Status: Listed Building Appl.
 1:100 (A1) 1:200 (A3)
 April 2017

Draw N° 205 / P1016_RevP1

Drawn by GP | Authorised by HB | Size A1

HUGHBROUGHTONARCHITECTS

41a Beavor Lane London W6 9BL
 T 020 8735 9959 F 020 8563 3891 E info@hbarchitects.co.uk
 © Hugh Broughton Architects Ltd