
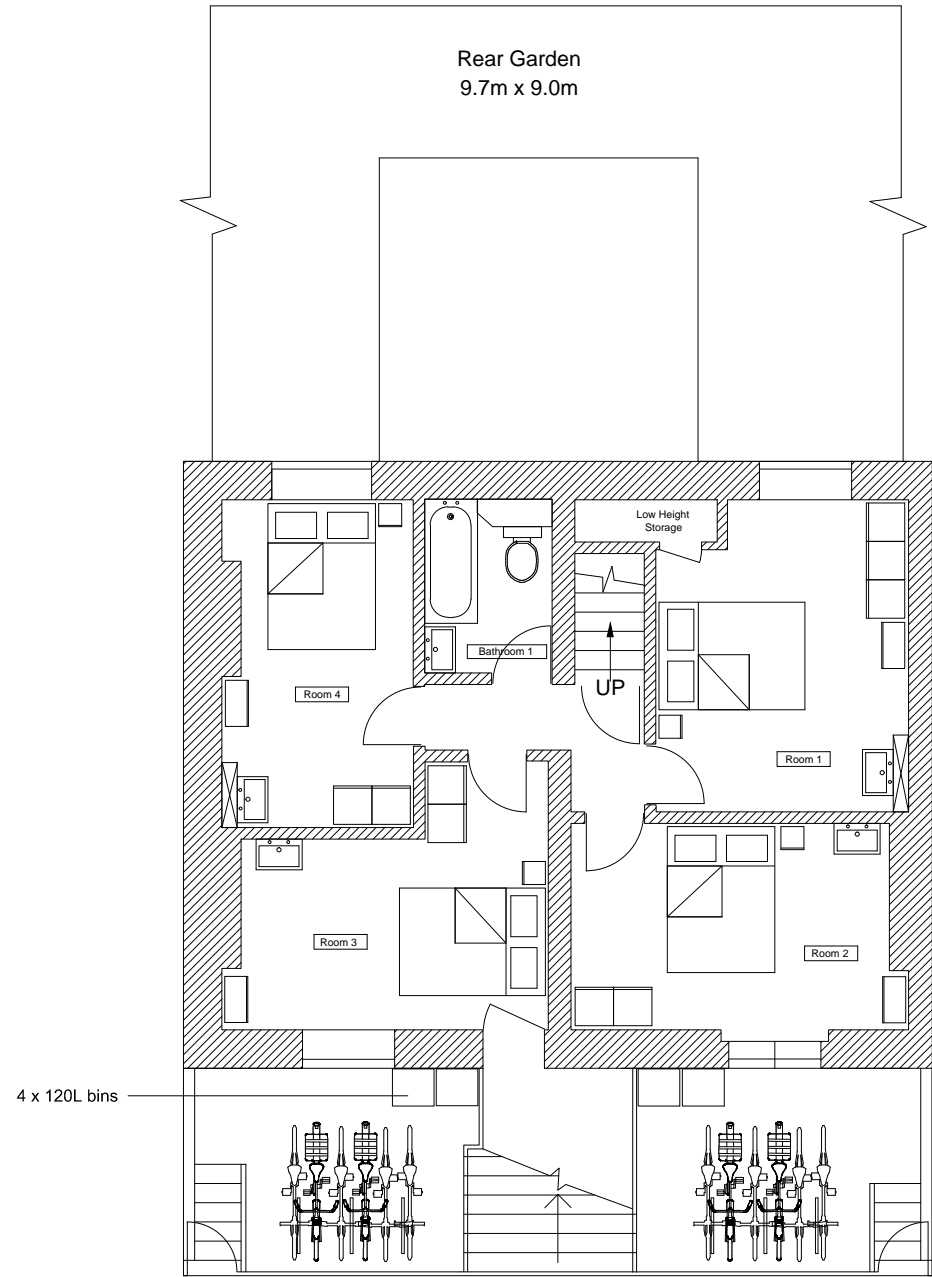


PROPOSED PLANS

SCALE 1.100

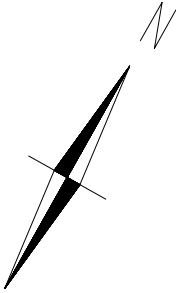

PROPOSED BASEMENT FLOOR PLAN

SCALE 1.100

Disclaimer: 4D Planning did not survey the property and cannot take responsibility for the accuracy of these plans.



Written dimensions to be taken in preferences to scaled dimensions. The Contractor is responsible for checking all dimensions before work starts.

All work is to be carried out to the requirements, and to the satisfaction of the Local Authority. These drawings are for planning purposes only

Any discrepancies to be brought to the attention of 4D Planning Consultants immediately.

Location Plan

Rev	Date	Description	by	chk
A	03/17	Eco Cycle Shelters Removed		



Client

Project Elly House 205-207
Queens Crescent,NW5 4DP

Title
Proposed Basement Floor Plan

Date: March 2017	Rev: A
Scale: 1:50 @ A1, 1:100 @ A3	
Drawing No. EH03a	