



PROPOSED FRONT & REAR ELEVATIONS

SCALE 1.100

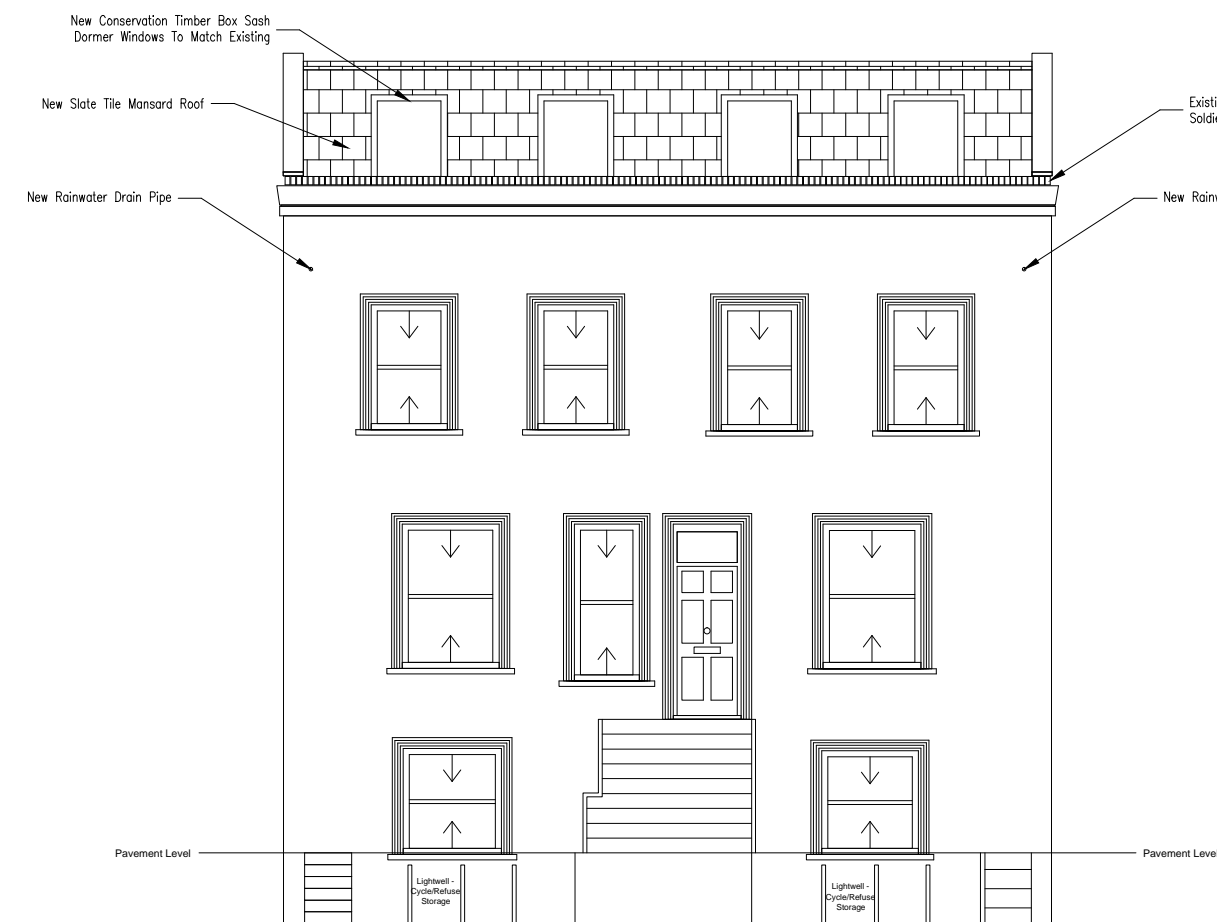

PROPOSED FRONT ELEVATION


SCALE 1.100

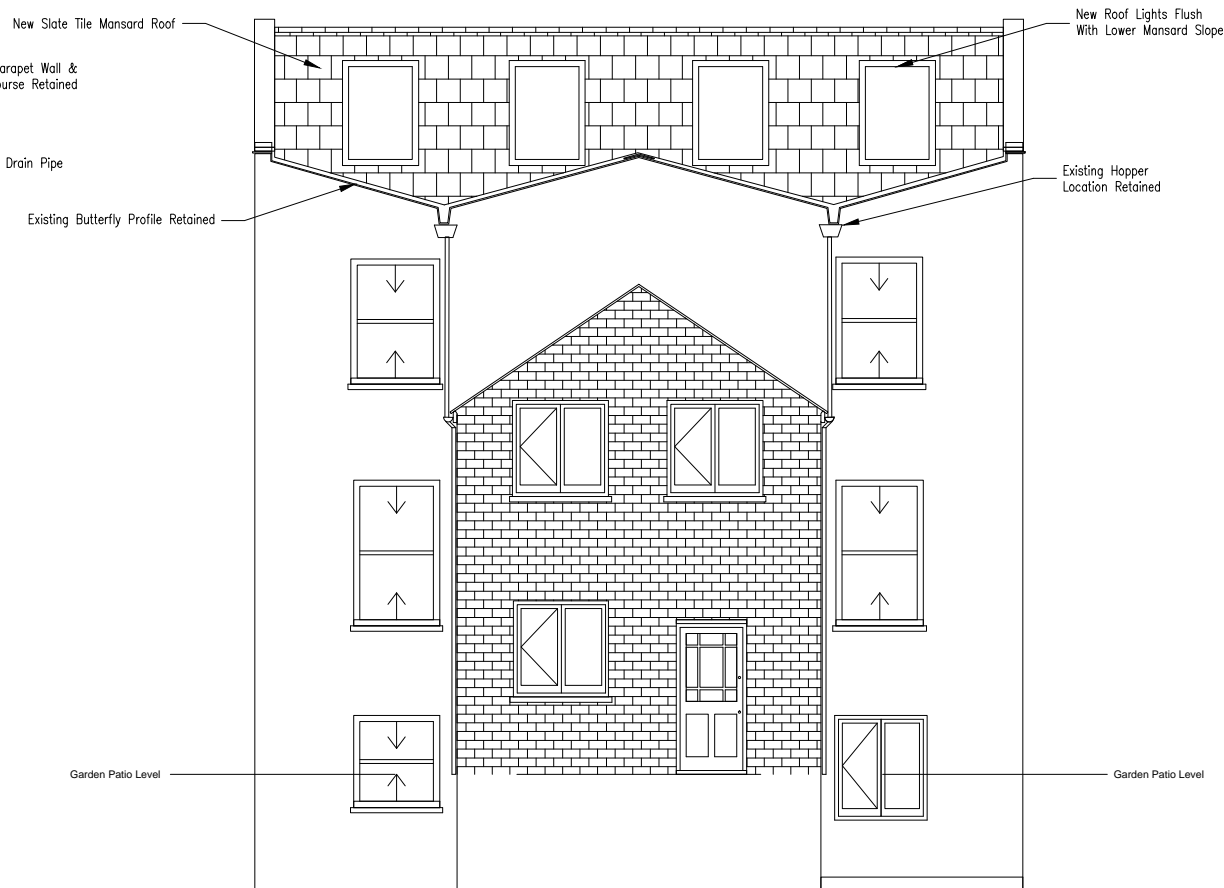

PROPOSED REAR ELEVATION

SCALE 1.100

Disclaimer: 4D Planning did not survey the property and cannot take responsibility for the accuracy of these plans.

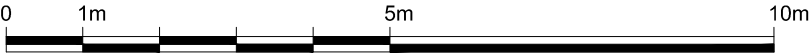

Written dimensions to be taken in preferences to scaled dimensions. The Contractor is responsible for checking all dimensions before work starts.

All work is to be carried out to the requirements, and to the satisfaction of the Local Authority. These drawings are for planning purposes only

Any discrepancies to be brought to the attention of 4D Planning Consultants immediately.

Location Plan

Rev	Date	Description	by	chk
A	03/17	Eco Cycle Shelters Removed		



Client	
Project Elly House 205-207 Queens Crescent,NW5 4DP	
Title Proposed Front & Rear Elevations	
Date: March 2017	Rev: A
Scale: 1:50 @ A1, 1:100 @ A3	
Drawing No. EH12	