




NON - MATERIAL AMENDMENT TO  
CONSENTED PLANNING PERMISSON

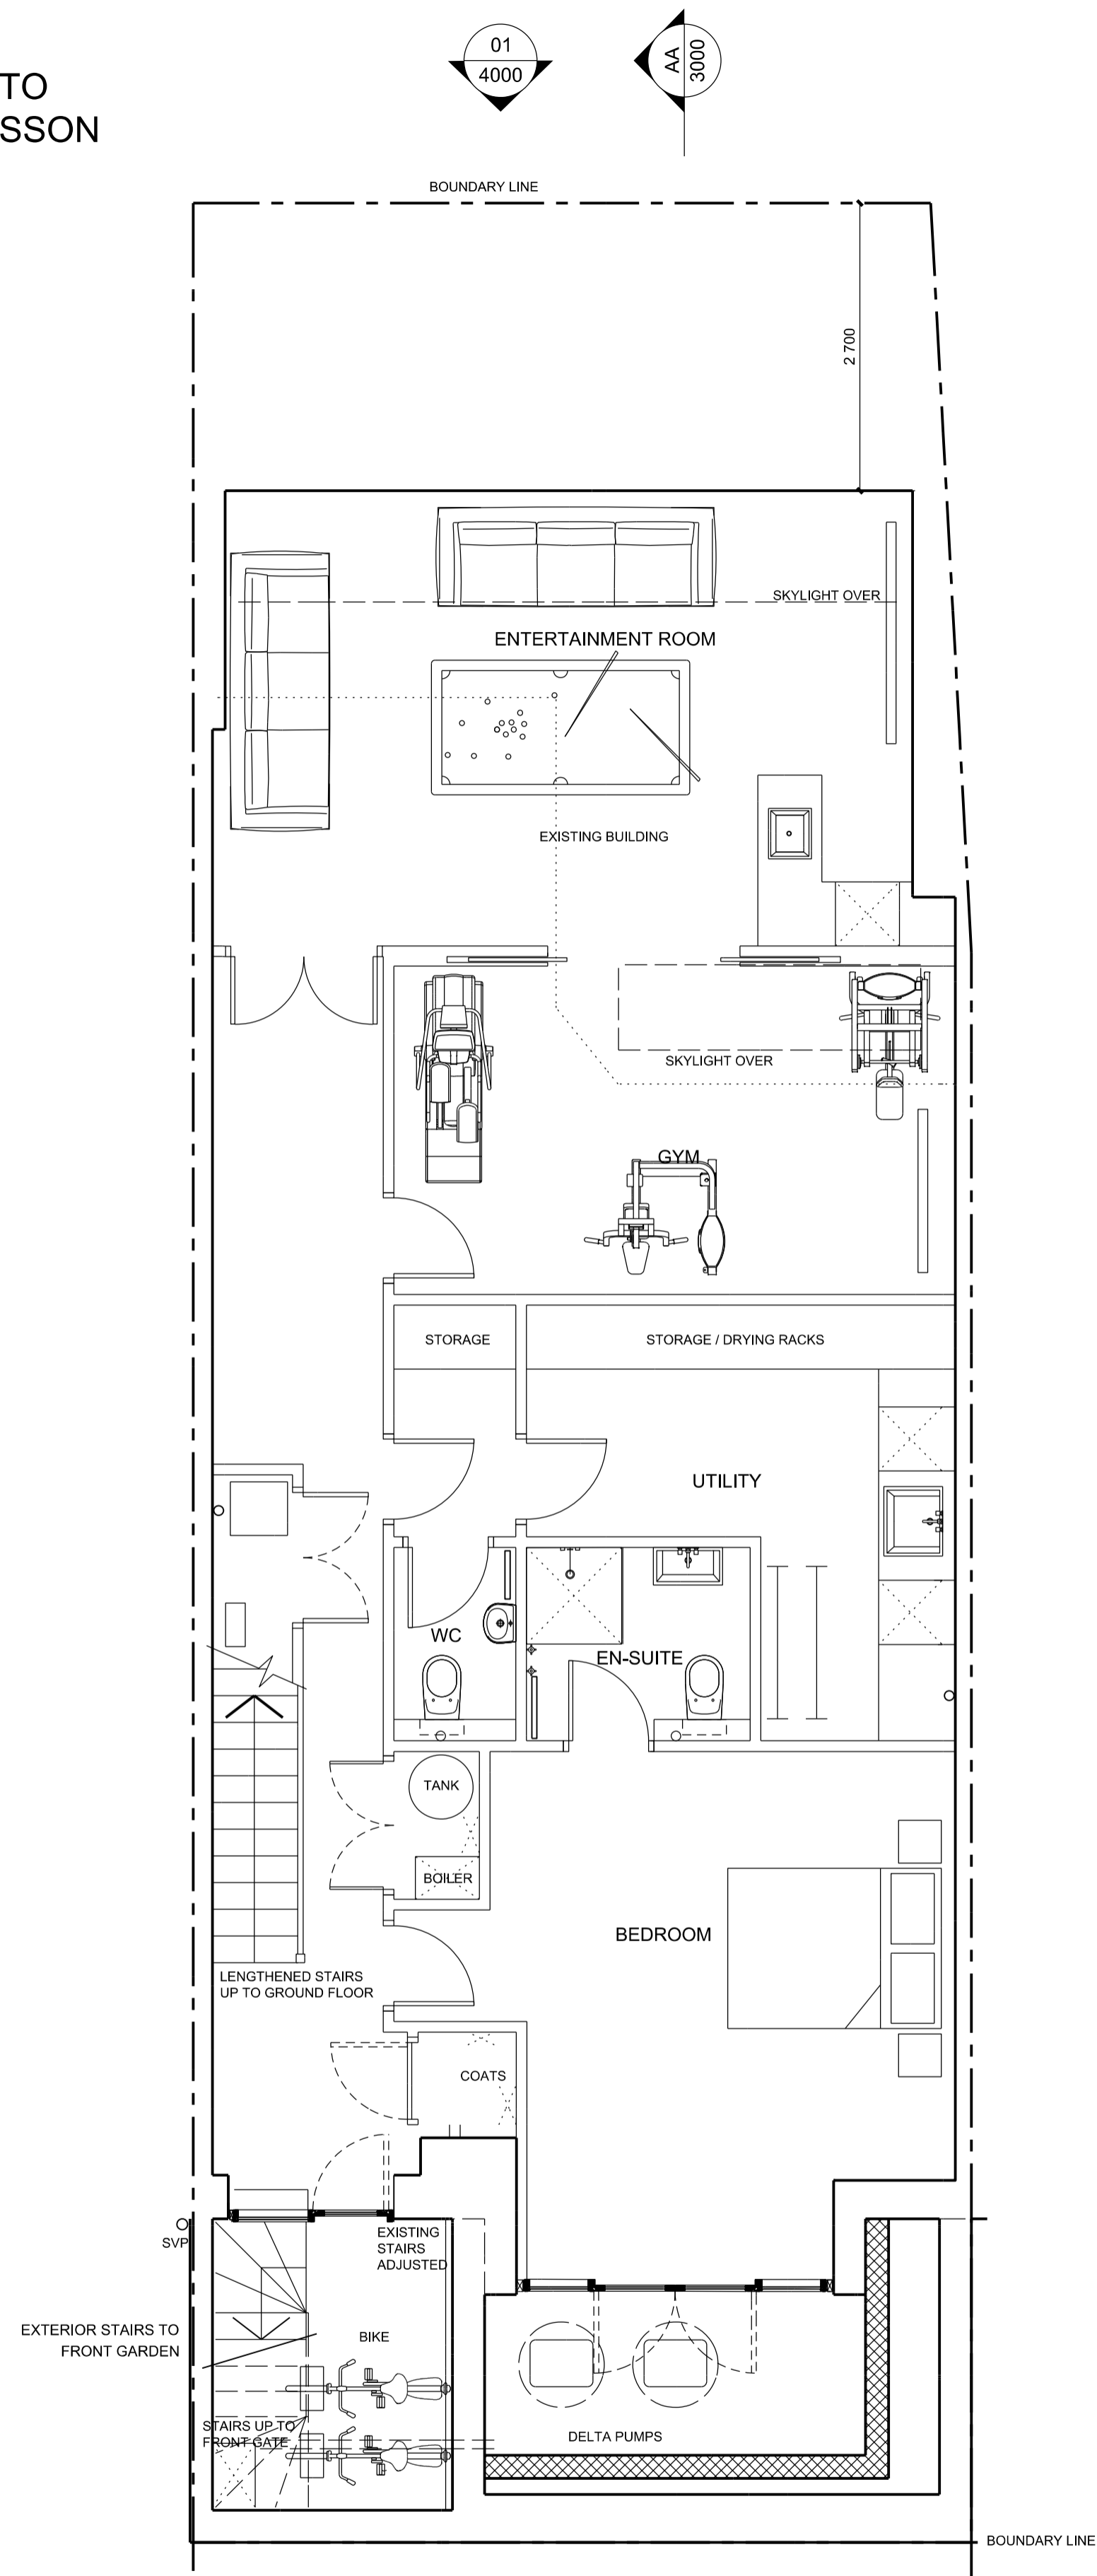

**01** PROPOSED BASEMENT PLAN  
1:50

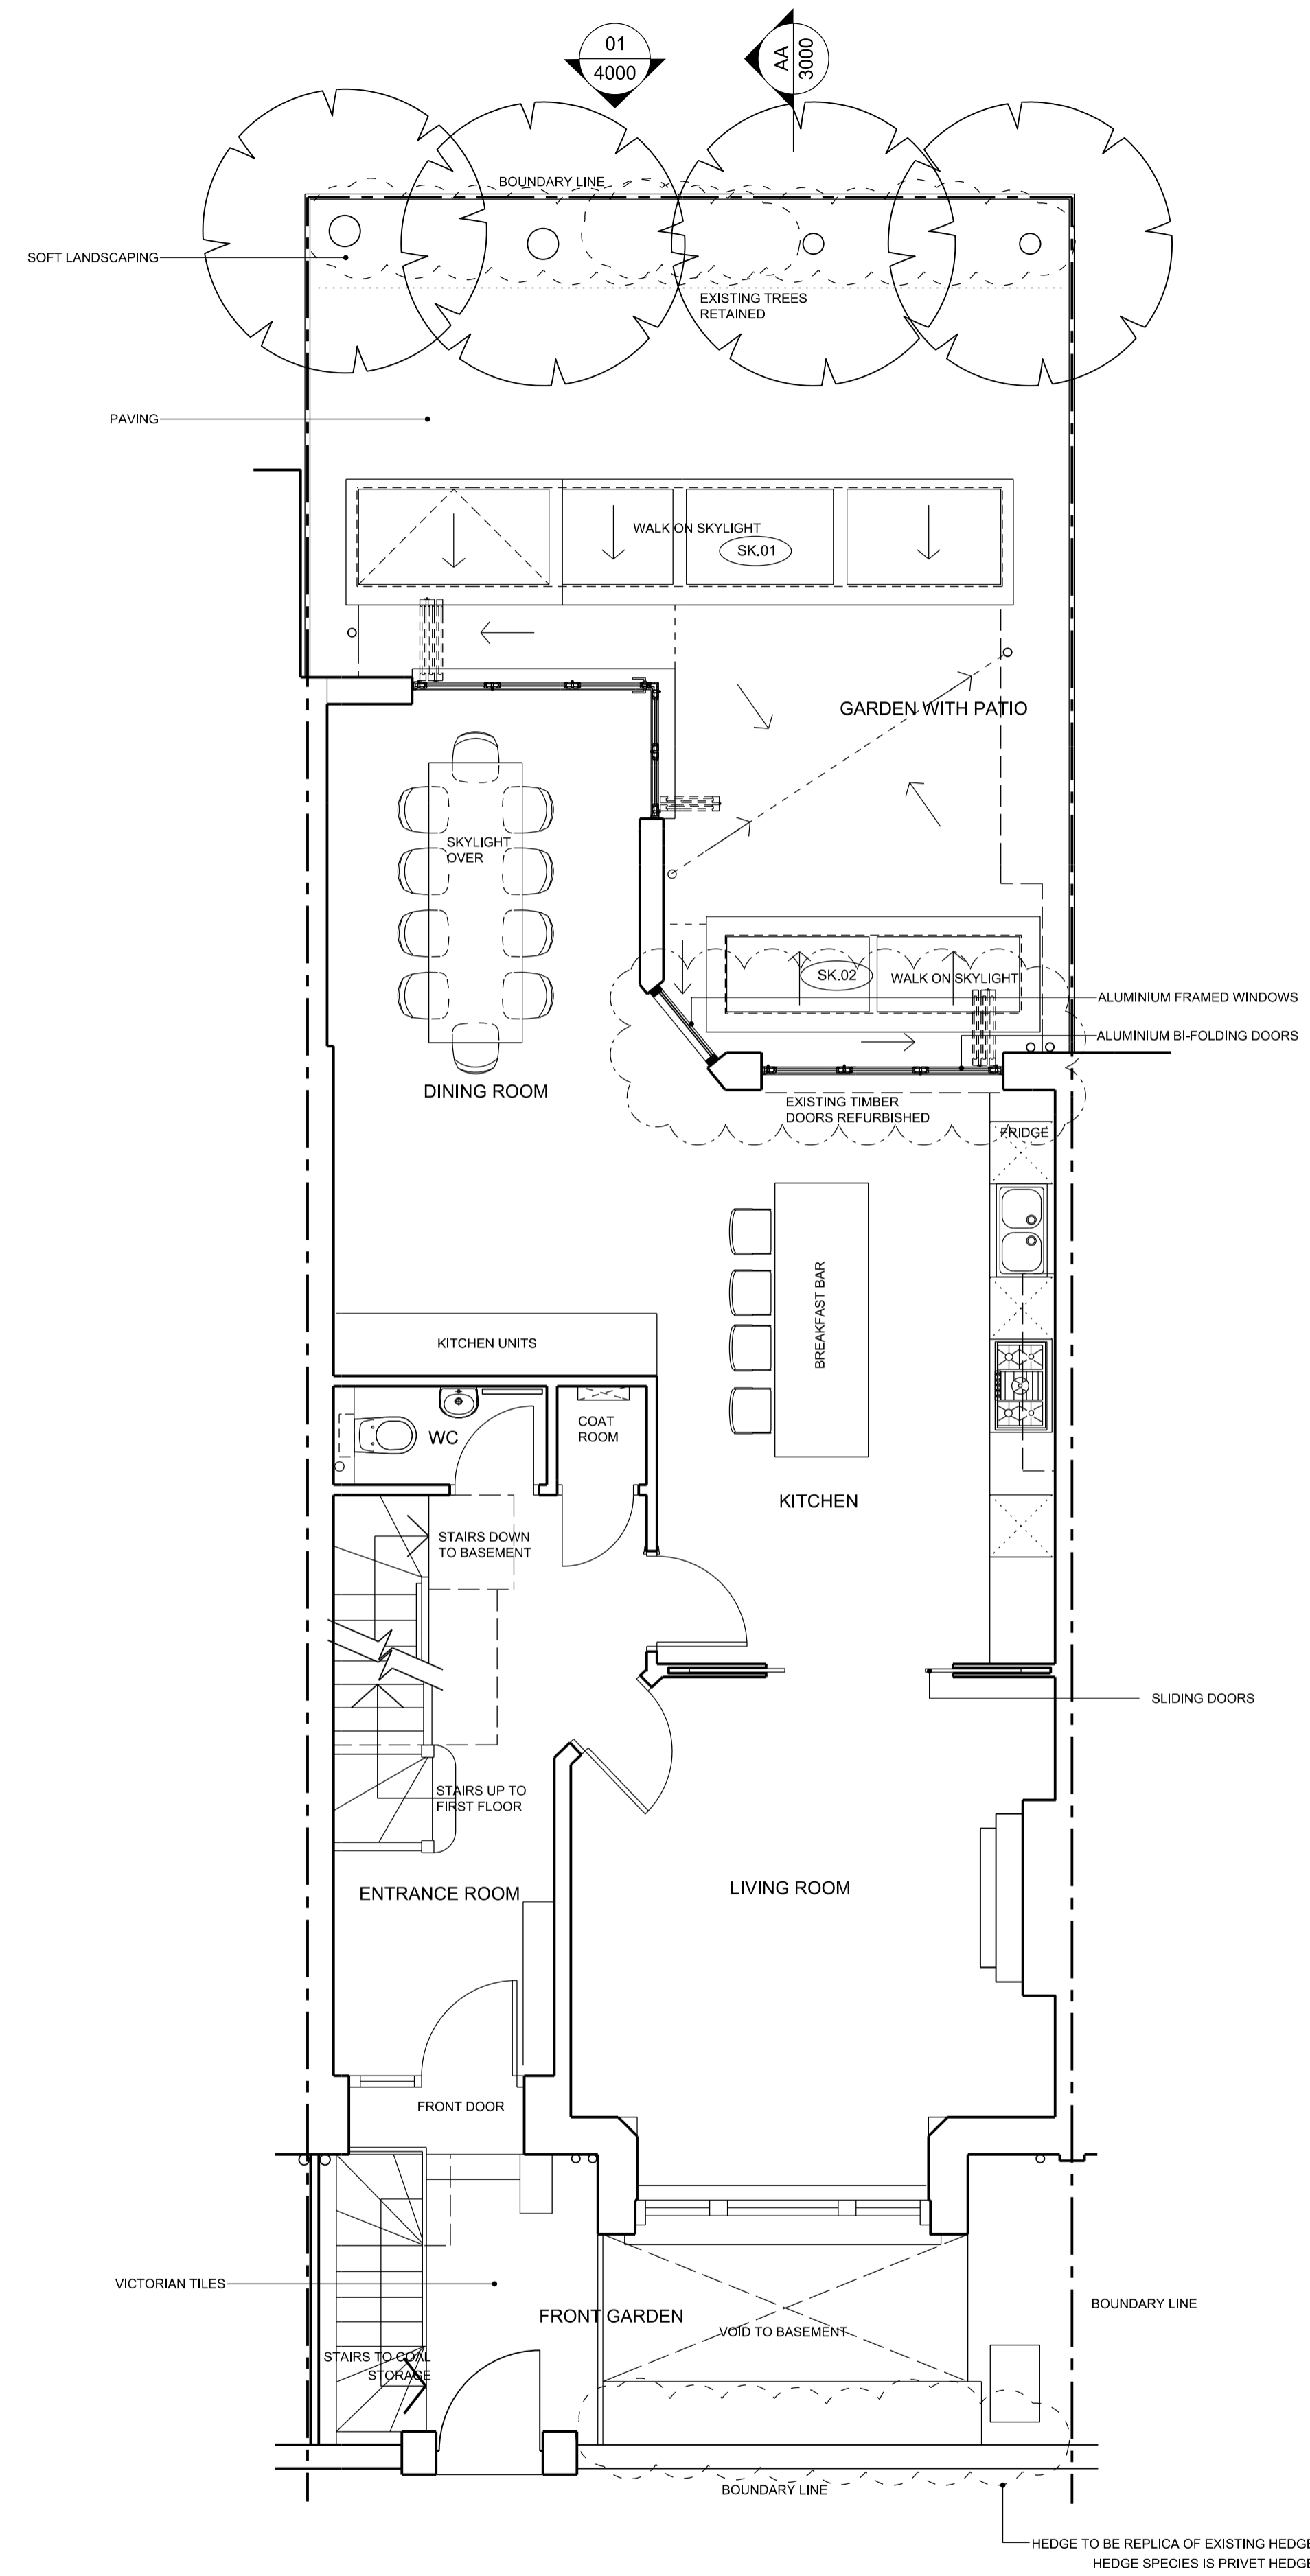

**02** PROPOSED GROUND FLOOR PLAN  
1:50

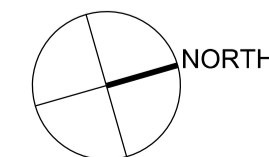

Rev	Date	Description of Revisions	Drawn	Chkd	Appr
05	20.04.2017	FOR PLANNING	CC	GF	
05	11.05.2016	FOR PLANNING	CC	GF	
04	07.03.2016	For Client	CC	GF	
03	03.03.2016	For Client	CC	GF	
02	26.02.2016	For Client	CC	GF	
01	22.02.2016	For Client	CC	GF	

**Graham Ford Architects**  
Britannia House  
11 Glenhorne Road  
London W6 0LH  
+44 (0)20 8748 2024  
+44 (0)7949495261  
graham@grahamfordarchitects.com

56 HOWITT ROAD, NW3 4LJ

PROPOSED FLOOR PLANS

Drawn	Checked	Approved	Scale	Revision
G.Ford			1:50@A1	1:100@A3