



NON - MATERIAL AMENDMENT TO CONSENTED PLANNING PERMISSON

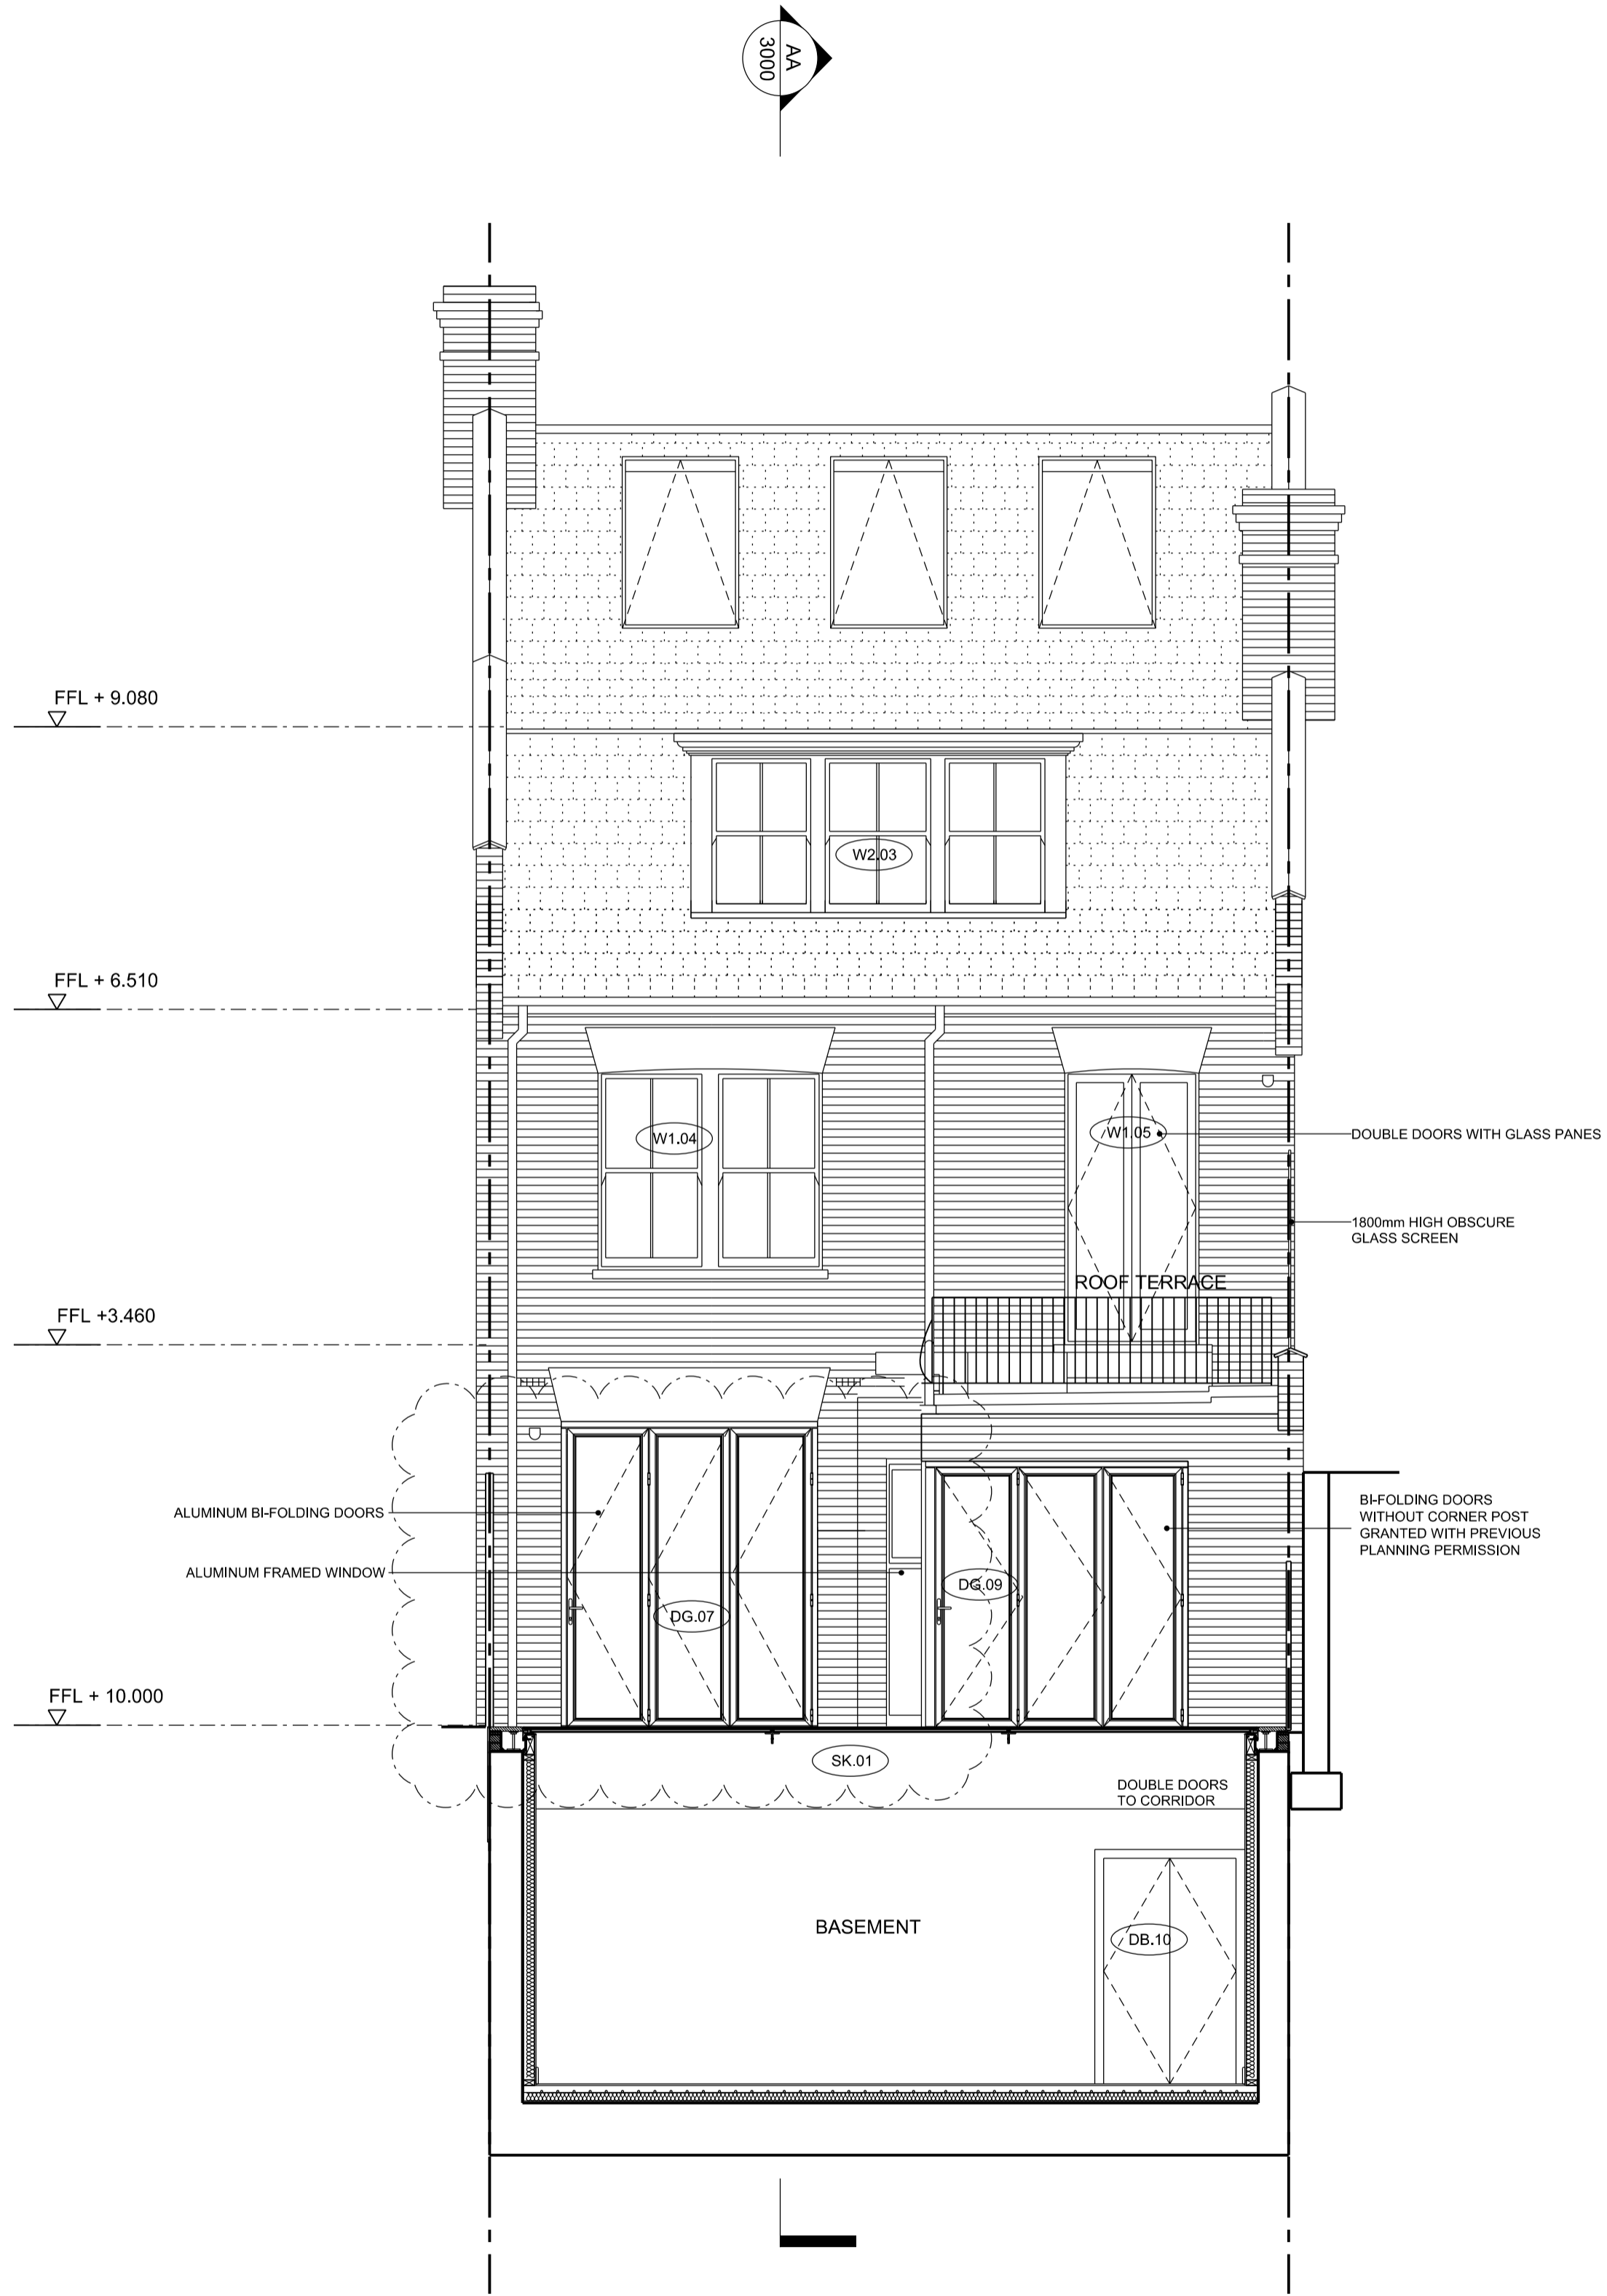

01 PROPOSED WEST ELEVATION
1:50

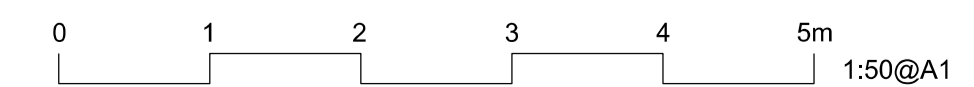

Rev	Date	Description of Revisions	Drawn	Check	Appr
03	20.04.2017	FOR PLANNING	CC	GF	
02	16.07.2016	FOR PLANNING	CC	GF	
01	11.05.2016	FOR PLANNING	CC	GF	
00	02.03.2016	For Client	CC	GF	

Status					

Graham Ford Architects
 Britannia House
 11 Glenthorne Road
 London W6 0LH
 +44 (0)20 8748 2024
 +44 (0)7949495261
 graham@grahamfordarchitects.com

Project
 56 HOWITT ROAD, NW3 4LJ

Drawing Title
 PROPOSED ELEVATION

Designed	G.Ford	Signet	Date
Drawn		Signet	Date
Checked		Signet	Date
Approved		Signet	Date

Scale(s) 1:50@A1 1:100@A3
 Drawing Number PL-4000 Revision 03