

No. 6 Cubitt Street

EXISTING ALUMINIUM WINDOWS TO BE REPLACED




FRONT ELEVATION
(EXISTING)

No. 6 Cubitt Street

PROPOSALS:
The proposals are for replacement of the existing aluminium windows and balcony doors at the front and rear of the property. The proposed windows and doors are like for like aluminium double glazed units to current building regulations as per attached details.
The fenestration will be followed to the front and rear elevation.

PROPOSED ALUMINIUM DOUBLE GLAZED WINDOW AND BALCONY DOORS TO MATCH THE EXISTING.

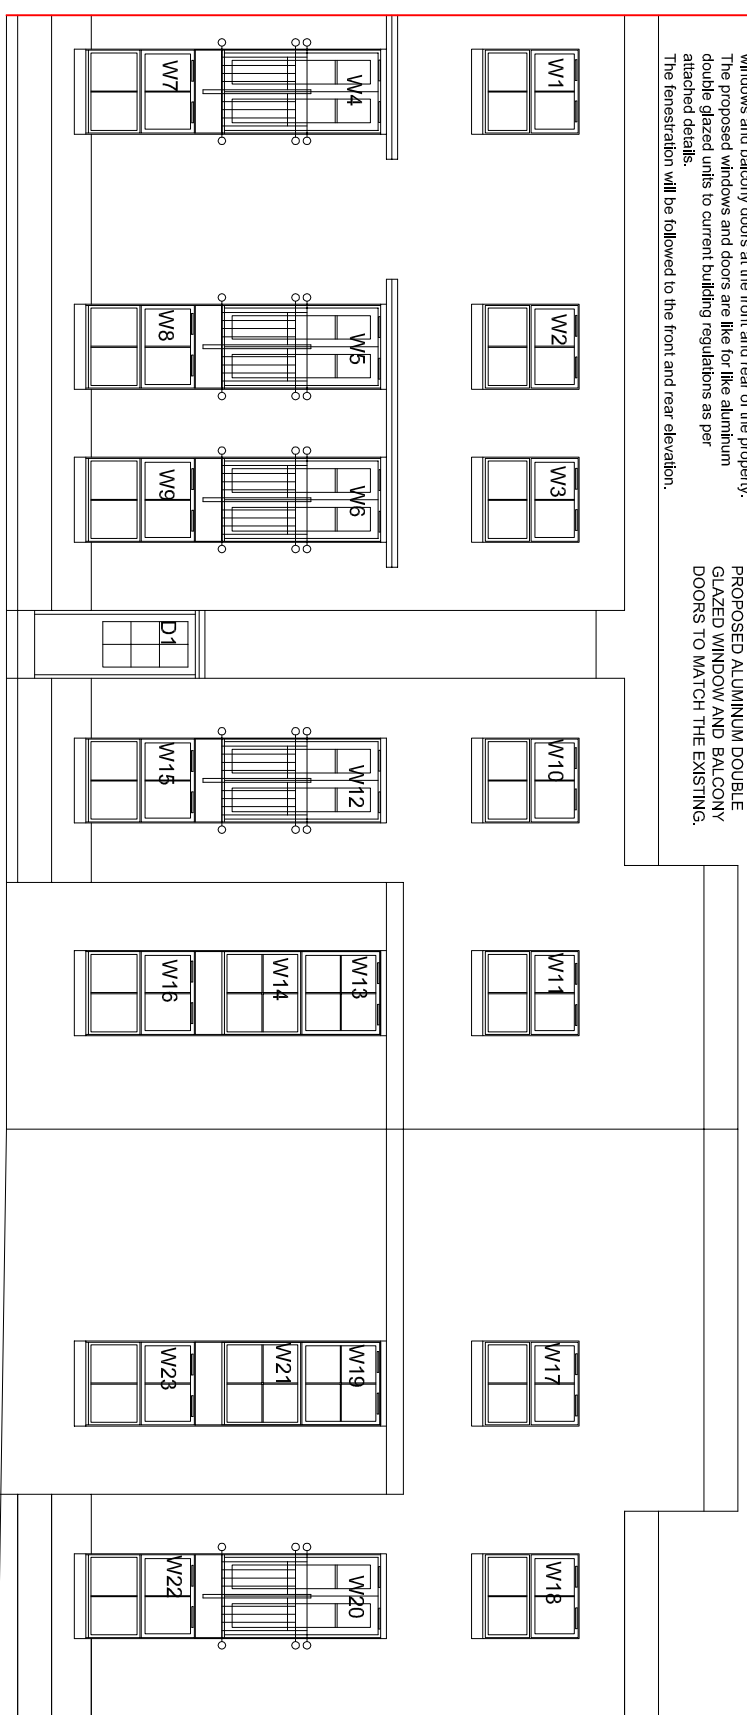

FRONT ELEVATION
(PROPOSED)

Notes:

WALKER MANAGEMENT

EMPLOYER'S AGENTS & PROJECT MANAGERS

LION HOUSE, 242 BALLARDS LANE
LONDON N12 0EP
TEL: 020 8446 5537
E-MAIL: WM@WALKERMAN.CO.UK

TITLE

EXISTING & PROPOSED FRONT ELEVATION

PROJECT

6 CUBITT STREET, LONDON. WC1X 0PF

CLIENT

GENESIS HOUSING / KIER

SCALE: AS IDENTIFIED
CAD FILE: 3239
DATE: 05/12/16
DRAWN BY: AG
CHECKED:

PROJECT NO.
3239

DRAWING NO.
3239/MM/02

REVISION