


## No. 14 Cubitt Street

EXISTING ALUMINIUM WINDOWS TO BE REPLACED

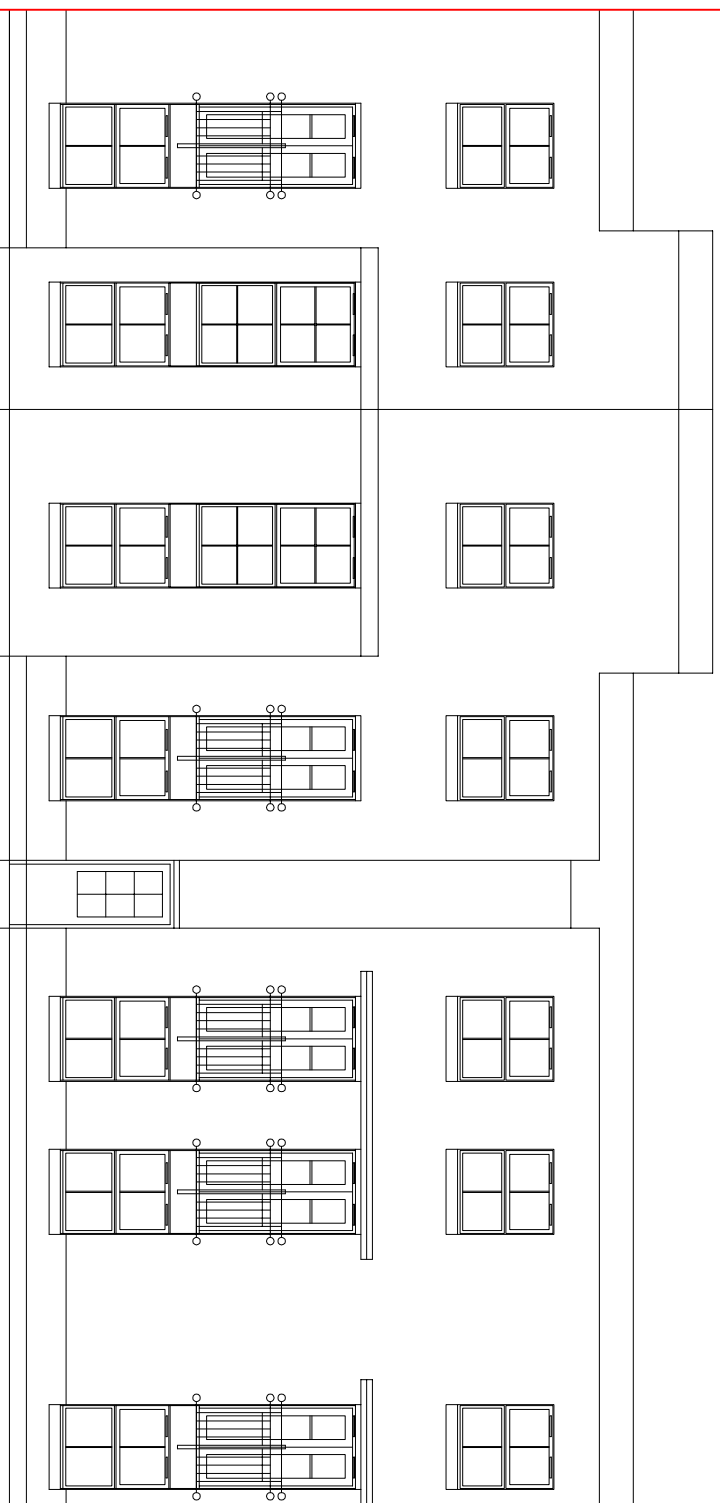

FRONT ELEVATION  
(EXISTING)

## No. 14 Cubitt Street

**PROPOSALS:**  
The proposals are for replacement of the existing aluminium windows and balcony doors at the front and rear of the property. The proposed windows and doors are to be like for like aluminium double glazed units to current building regulations as per attached details.  
The fenestration will be followed to the front and rear elevation.

PROPOSED ALUMINIUM DOUBLE  
GLAZED WINDOW AND BALCONY  
DOORS TO MATCH THE EXISTING.



FRONT ELEVATION  
(PROPOSED)

### Notes:

## WALKER MANAGEMENT

### EMPLOYER'S AGENTS & PROJECT MANAGERS

LION HOUSE, 242 BALLARDS LANE  
LONDON N12 0EP  
TEL: 020 8446 5537  
E-MAIL: WM@WALKERMAN.CO.UK

### TITLE EXISTING & PROPOSED FRONT ELEVATION

PROJECT  
14 CUBITT STREET, LONDON, WC1X 0PF

CLIENT  
GENESIS HOUSING / KIER

SCALE: AS IDENTIFIED  
CAD FILE: 3243  
DATE: 05/12/16  
DRAWN BY: AG  
CHECKED:

PROJECT NO.  
3243

DRAWING NO.  
3243/MM/02

REVISION