


**EXISTING THIRD FLOOR PLAN**  
SCALE: 1:100

**02 PROPOSED THIRD FLOOR PLAN**  
SCALE: 1:100

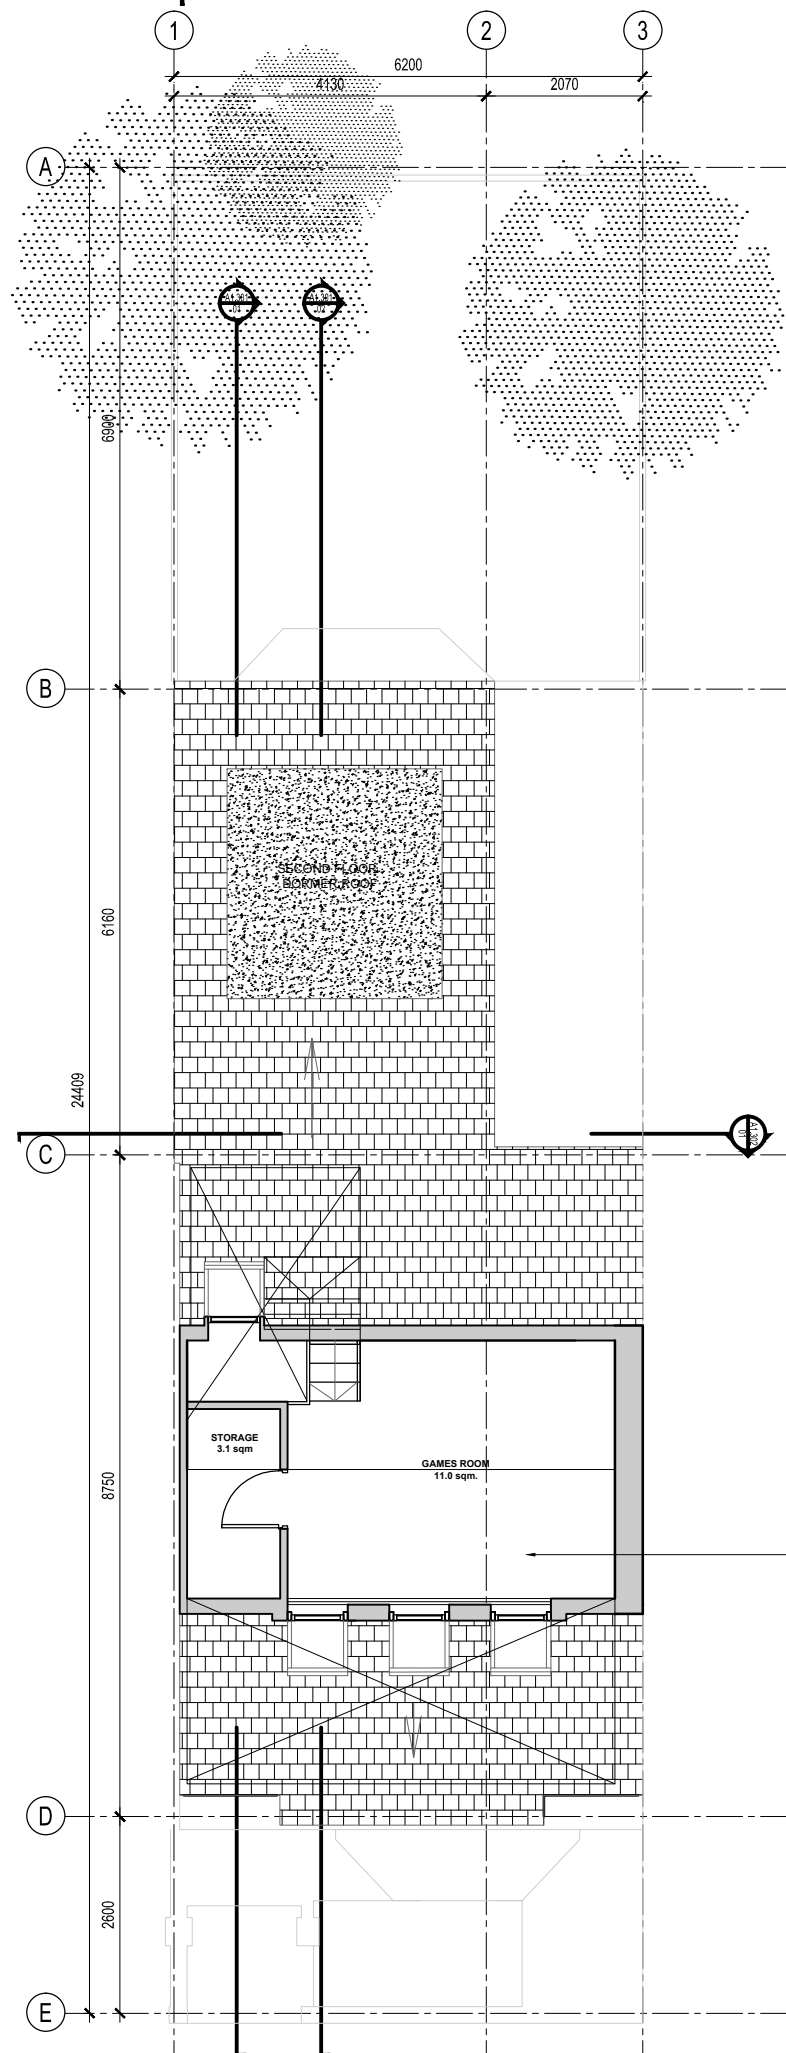

2 BEDROOM  
(3 PERSON)  
DUPLEX  
APARTMENT  
85.0sqm.

notes:  
Do not scale from drawings. All discrepancies to be reported to London Design Office immediately. All dimensions to be verified by contractor on site prior to any works.

rev	date	revision note	author	checked
-	21.03.17	ISSUED FOR PLANNING	TP	AS

**LONDON DESIGN OFFICE**

Warehouse W  
19 Western Gateway  
London E16 1BD  
UK

client

CITY GATE

key plan

**LOCATION AND BLOCK PLAN**

category

family

**FLOOR PLANS**

title

**EXISTING AND PROPOSED THIRD FLOOR PLAN**

project

**RESIDENTIAL REFURBISHMENT SCHEME 01**

**15 GLENMORE ROAD**

project no

**01.104.15**

scale

**1:100 @ A3**

date

**21.03.17**

drawn

checked

**AS**

number

**A1.113**

© LONDON DESIGN OFFICE 2015  
All rights reserved, including but not limited to The Copyright, Designs and Patents Act 1988