


**EXISTING REAR ELEVATION**  
SCALE: 1:75

**02**

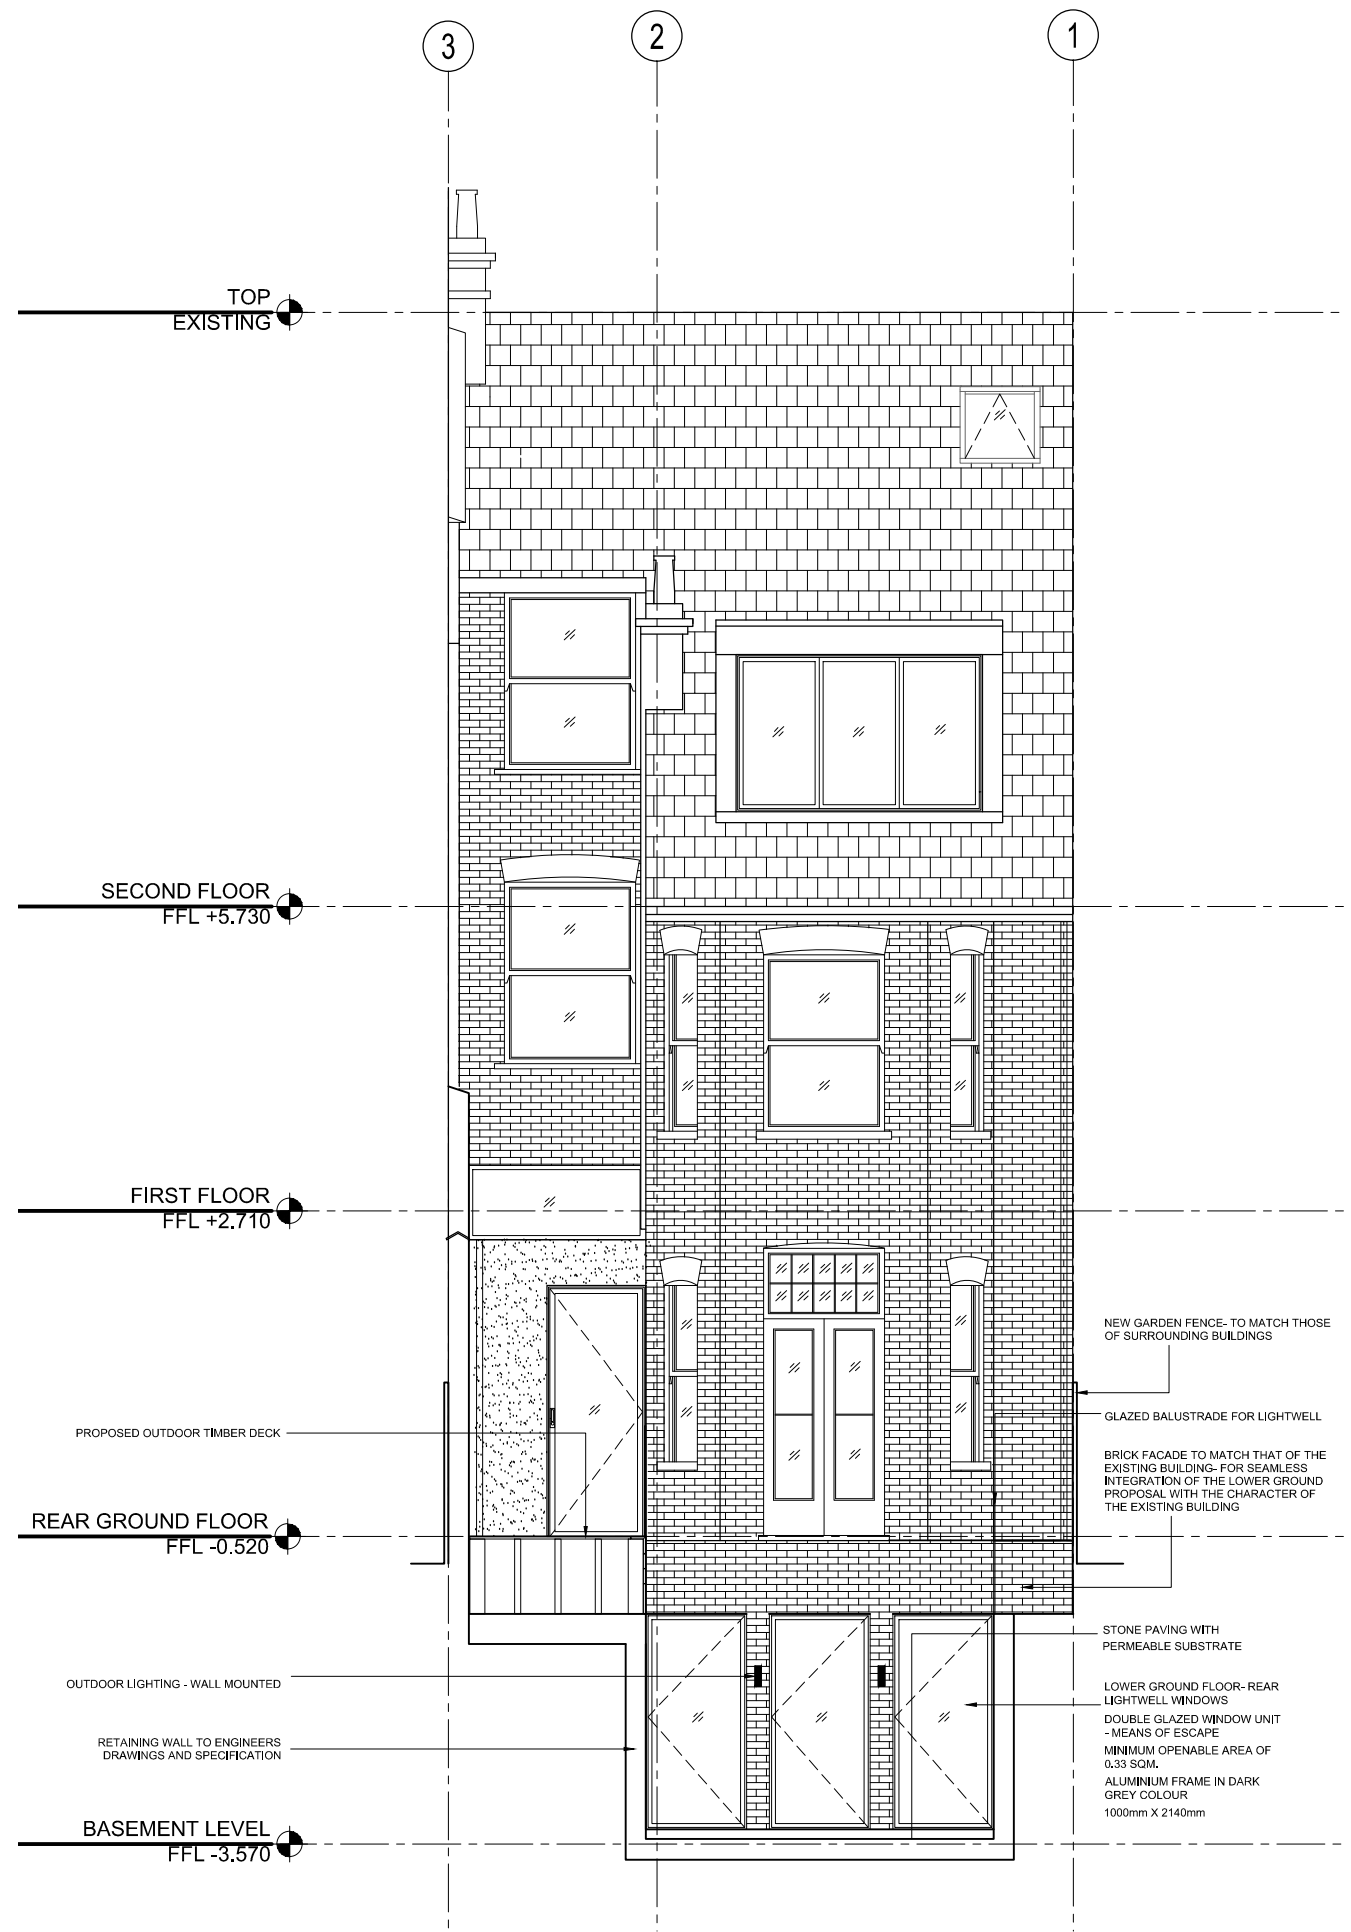

**PROPOSED REAR ELEVATION**  
SCALE: 1:75

**01**

notes:  
Do not scale from drawings. All discrepancies to be reported to London Design Office immediately. All dimensions to be verified by contractor on site prior to any works.

-	27.10.16	ISSUED FOR PLANNING	AS	TP
rev	date	revision note	author	checked

**LONDON DESIGN OFFICE**

Warehouse W  
19 Western Gateway  
London E16 1BD  
UK

client  
**LEXONS**

key plan

**LOCATION AND BLOCK PLAN**  
category

family  
**ELEVATIONS**  
title  
**EXISTING AND PROPOSED REAR ELEVATION**

project  
**RESIDENTIAL REFURBISHMENT SCHEME 01**

**15 GLENMORE ROAD**

project no  
**01.104.15**

scale	date	drawn	checked
1:75 @ A3	27.10.16		TP

number  
**A1.402**