



Proposed Second Floor Plan

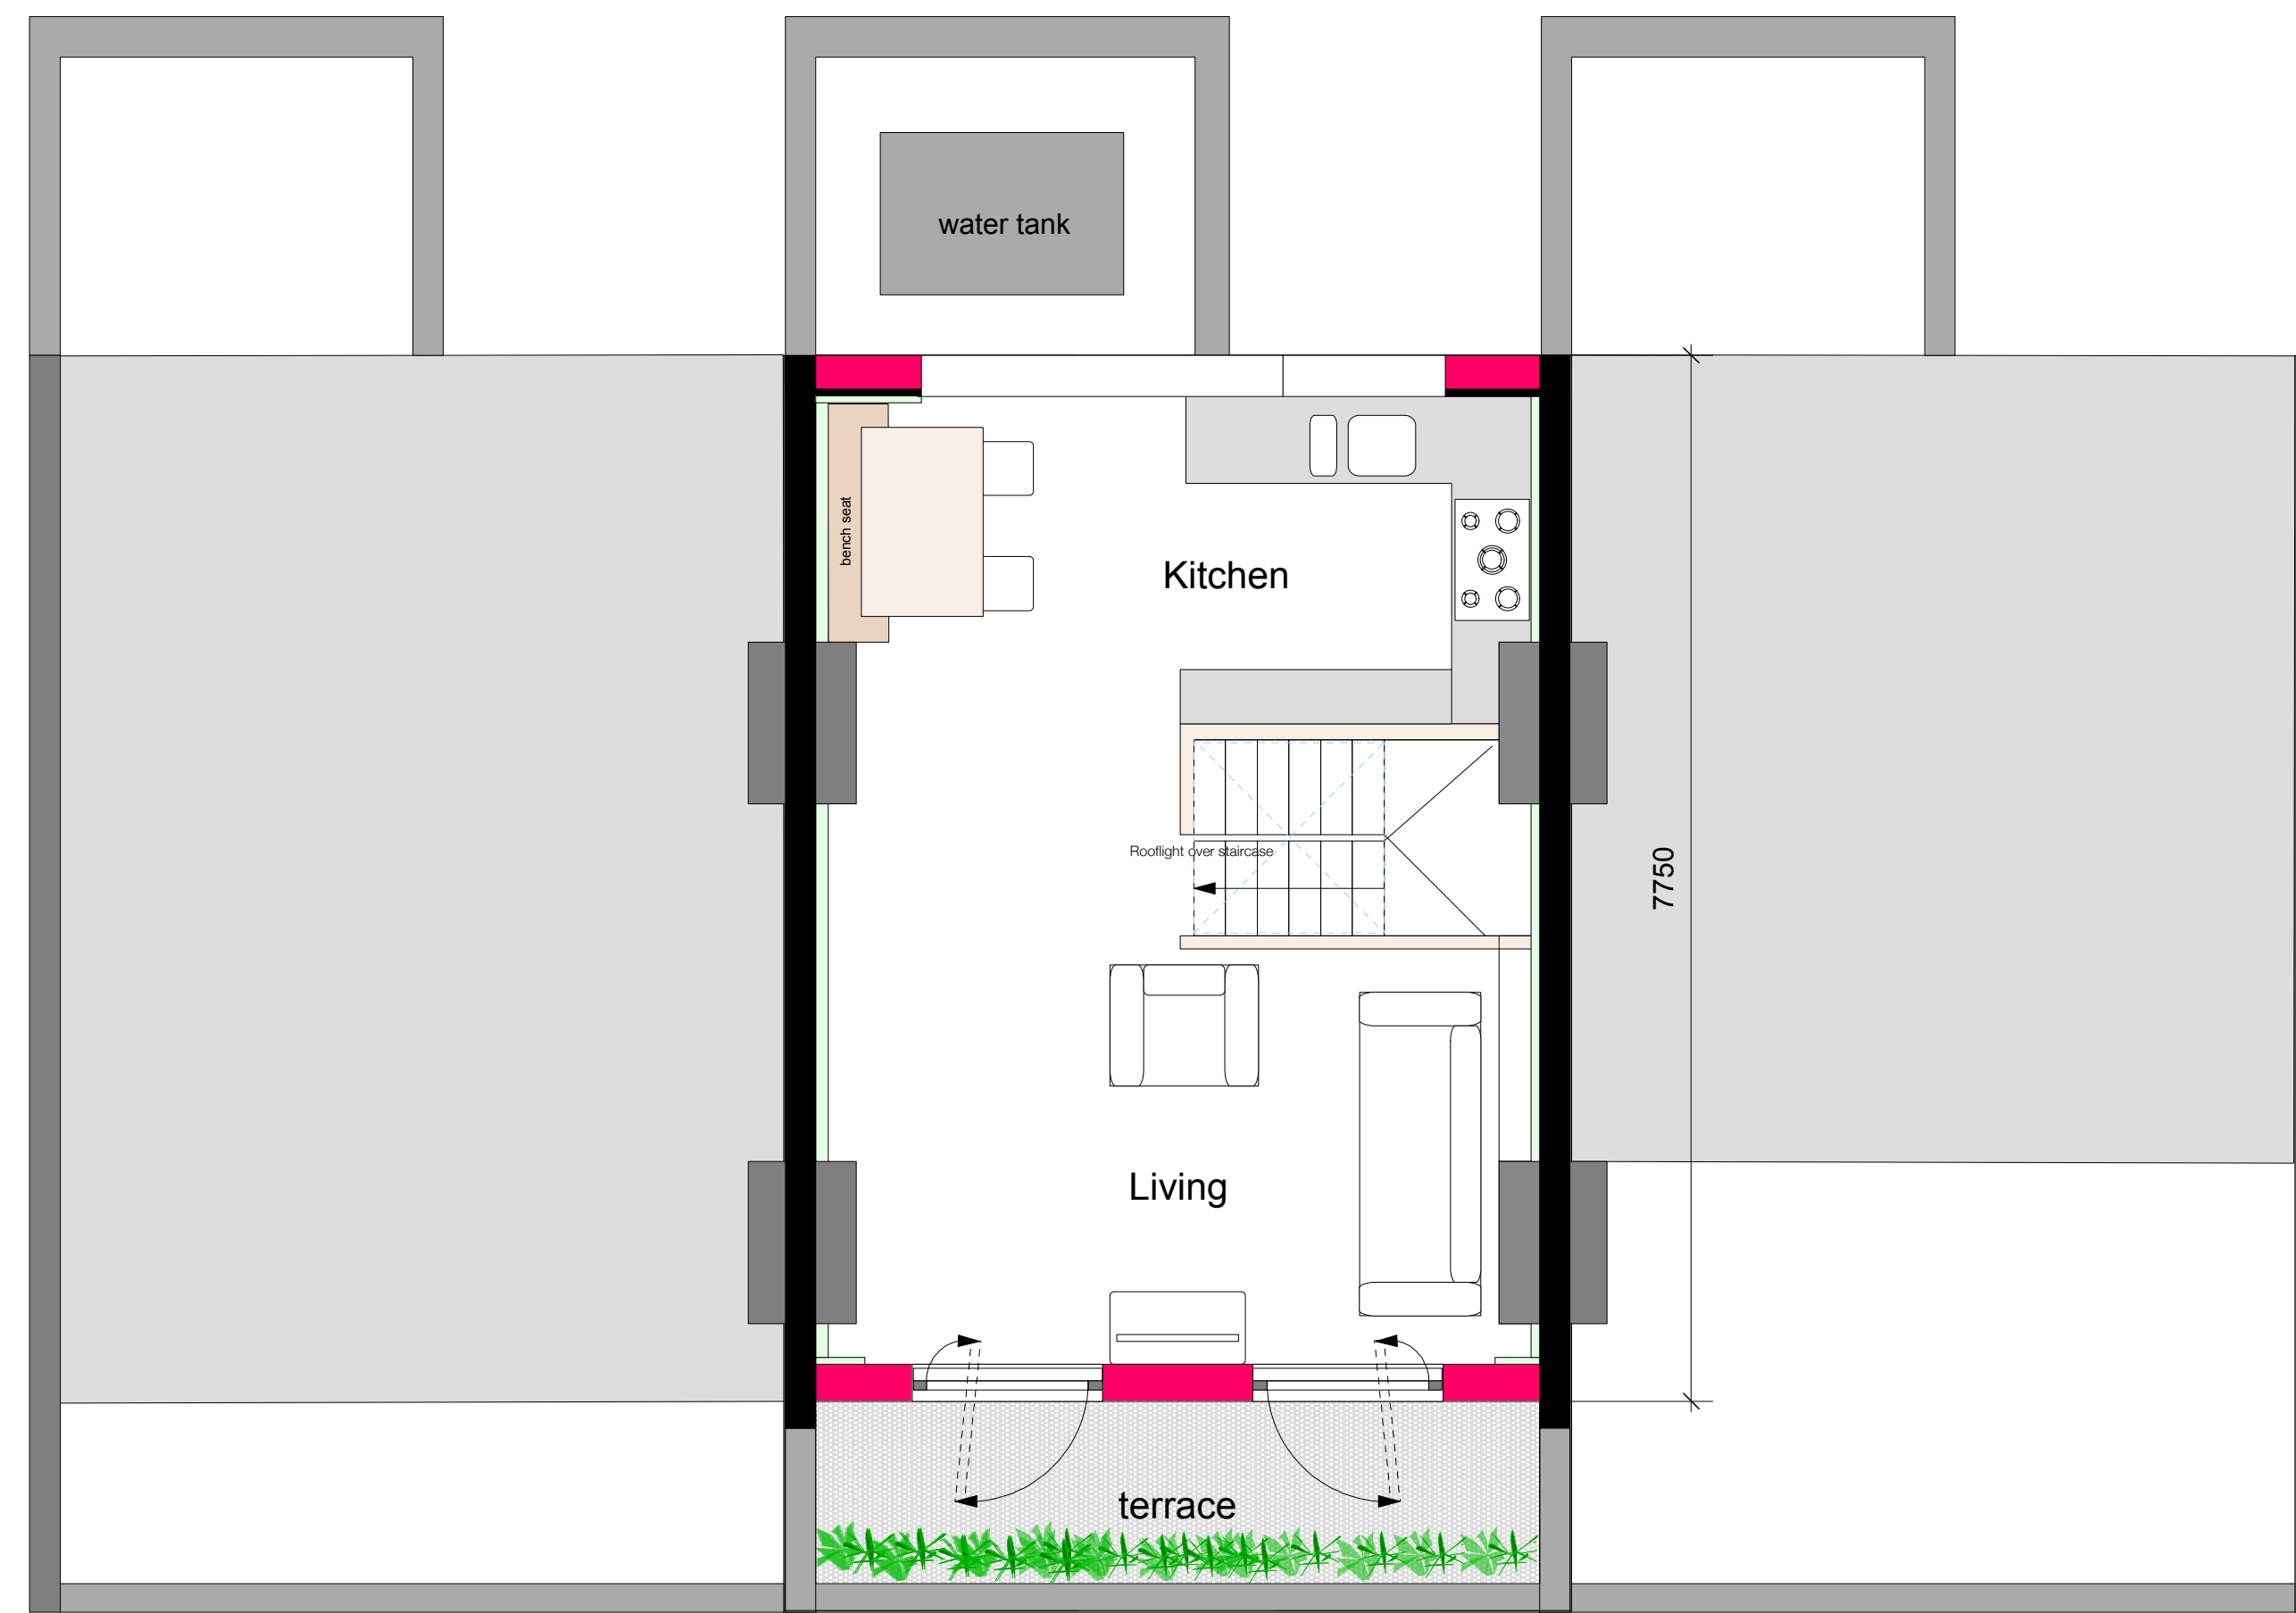


Proposed Third Floor Plan

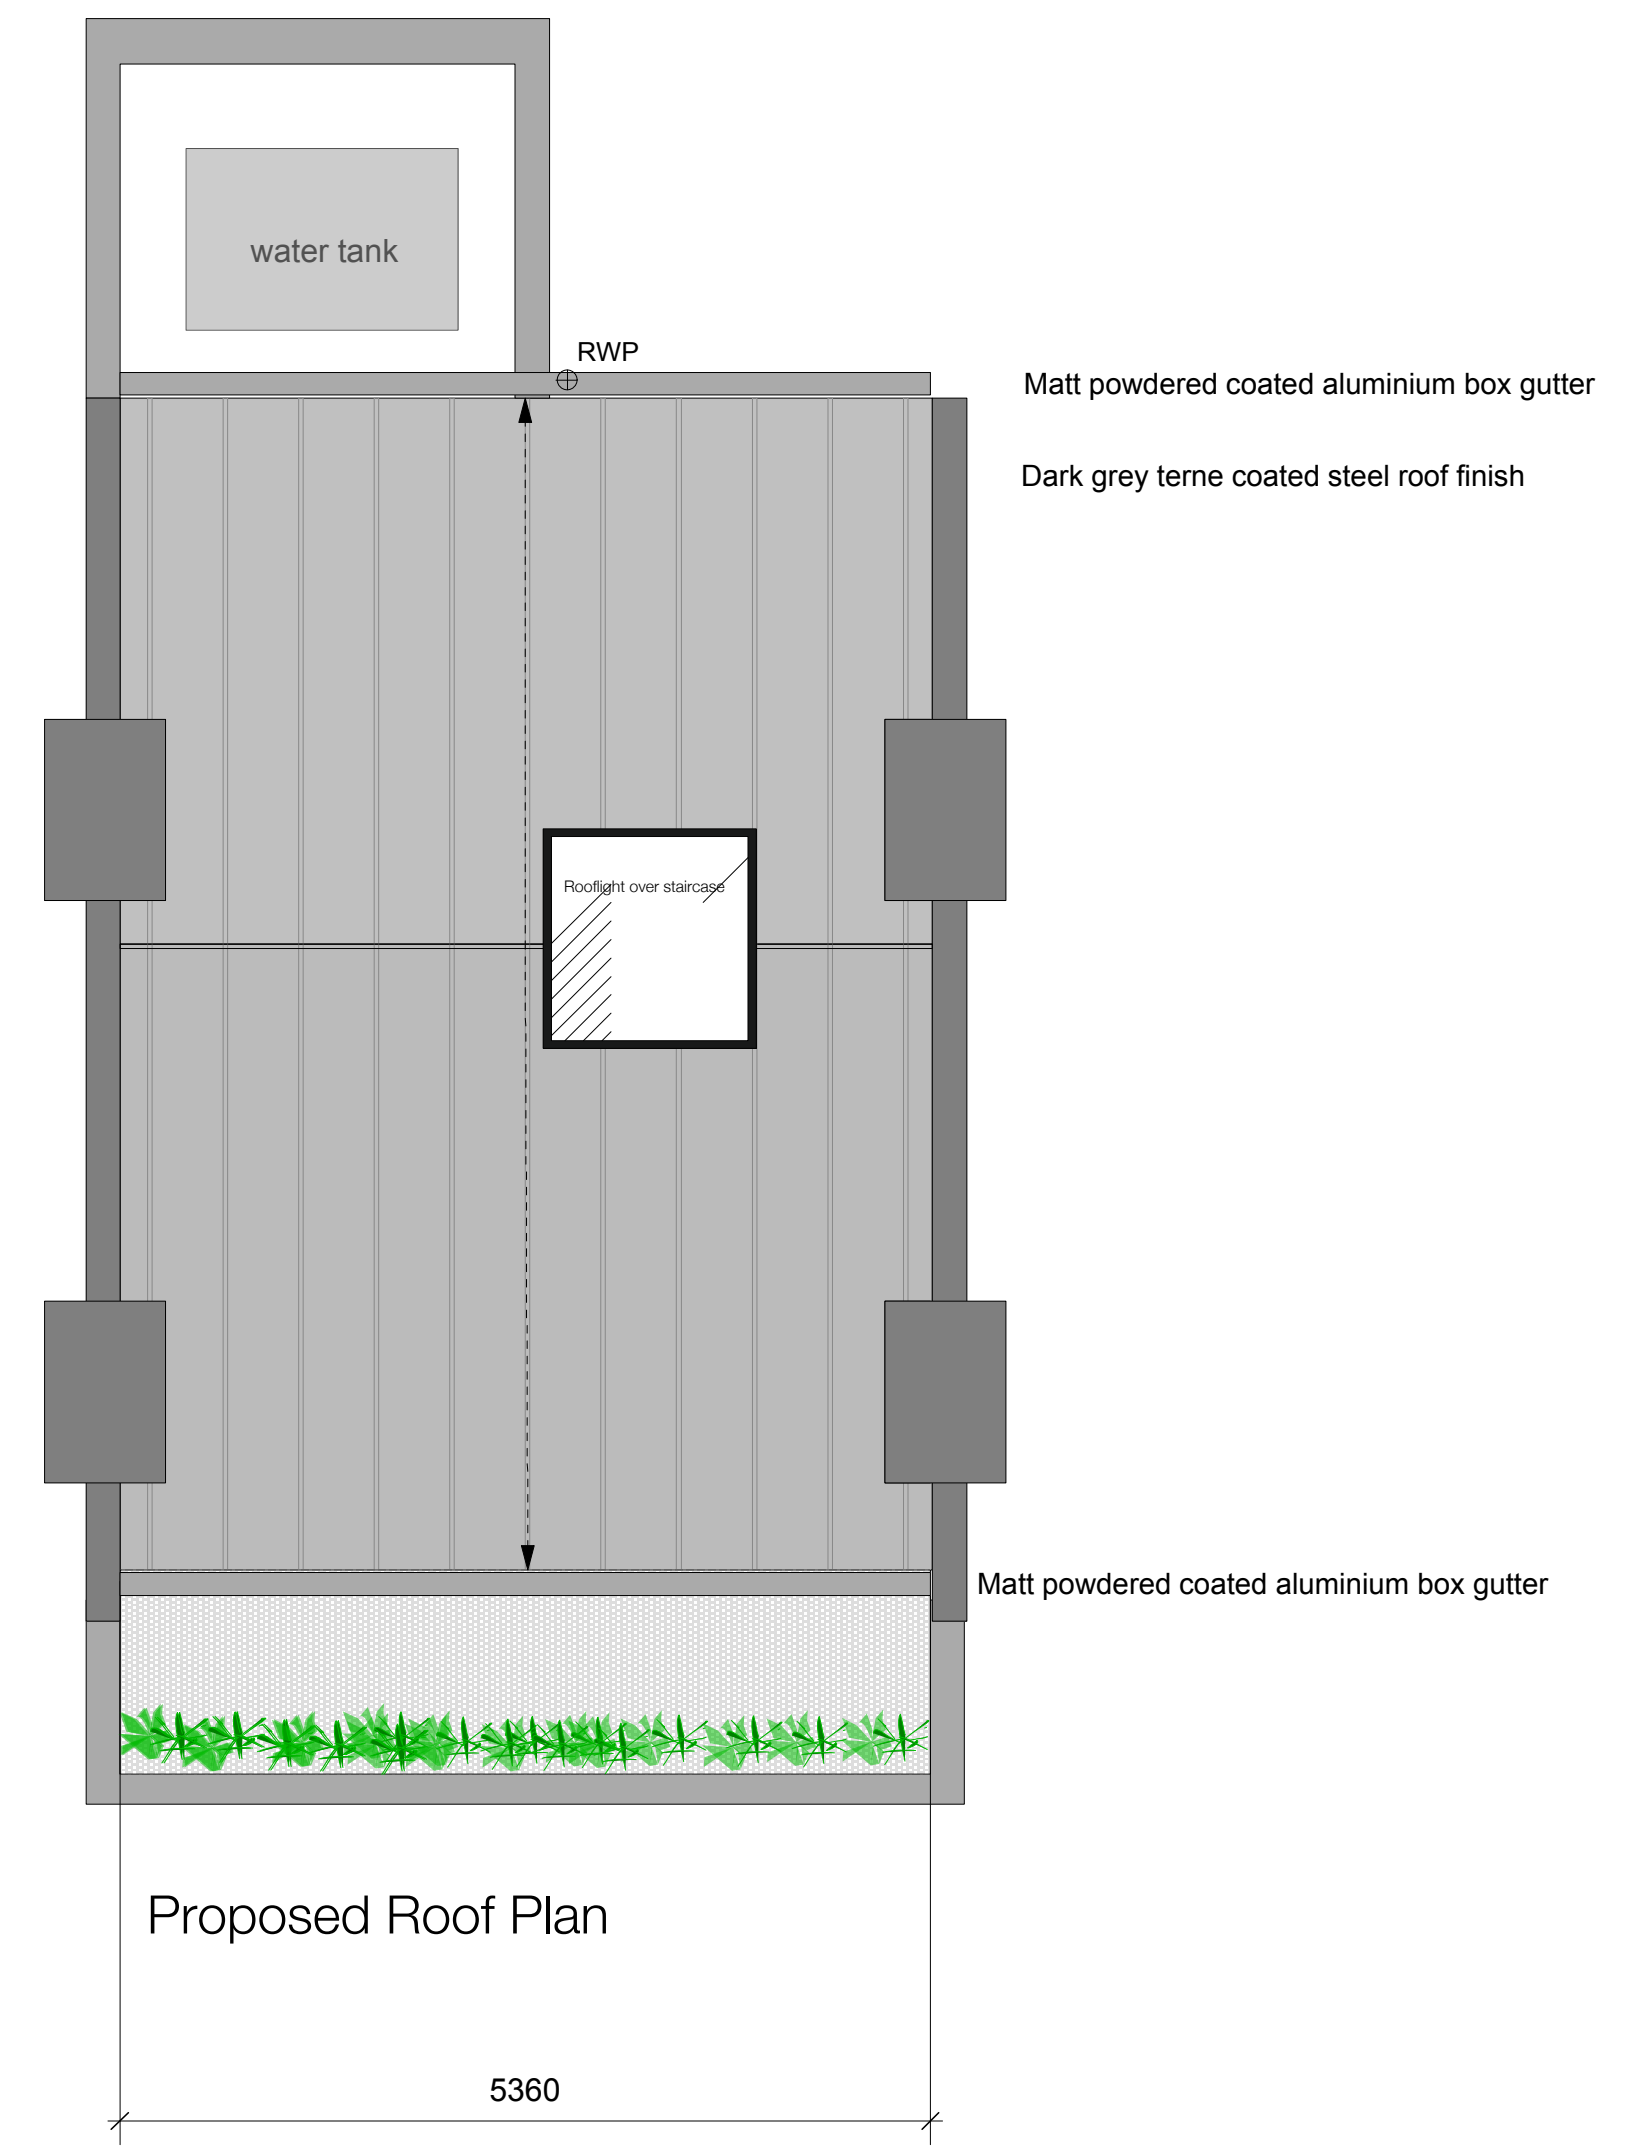


Proposed Roof Plan



Proposed Front Elevation

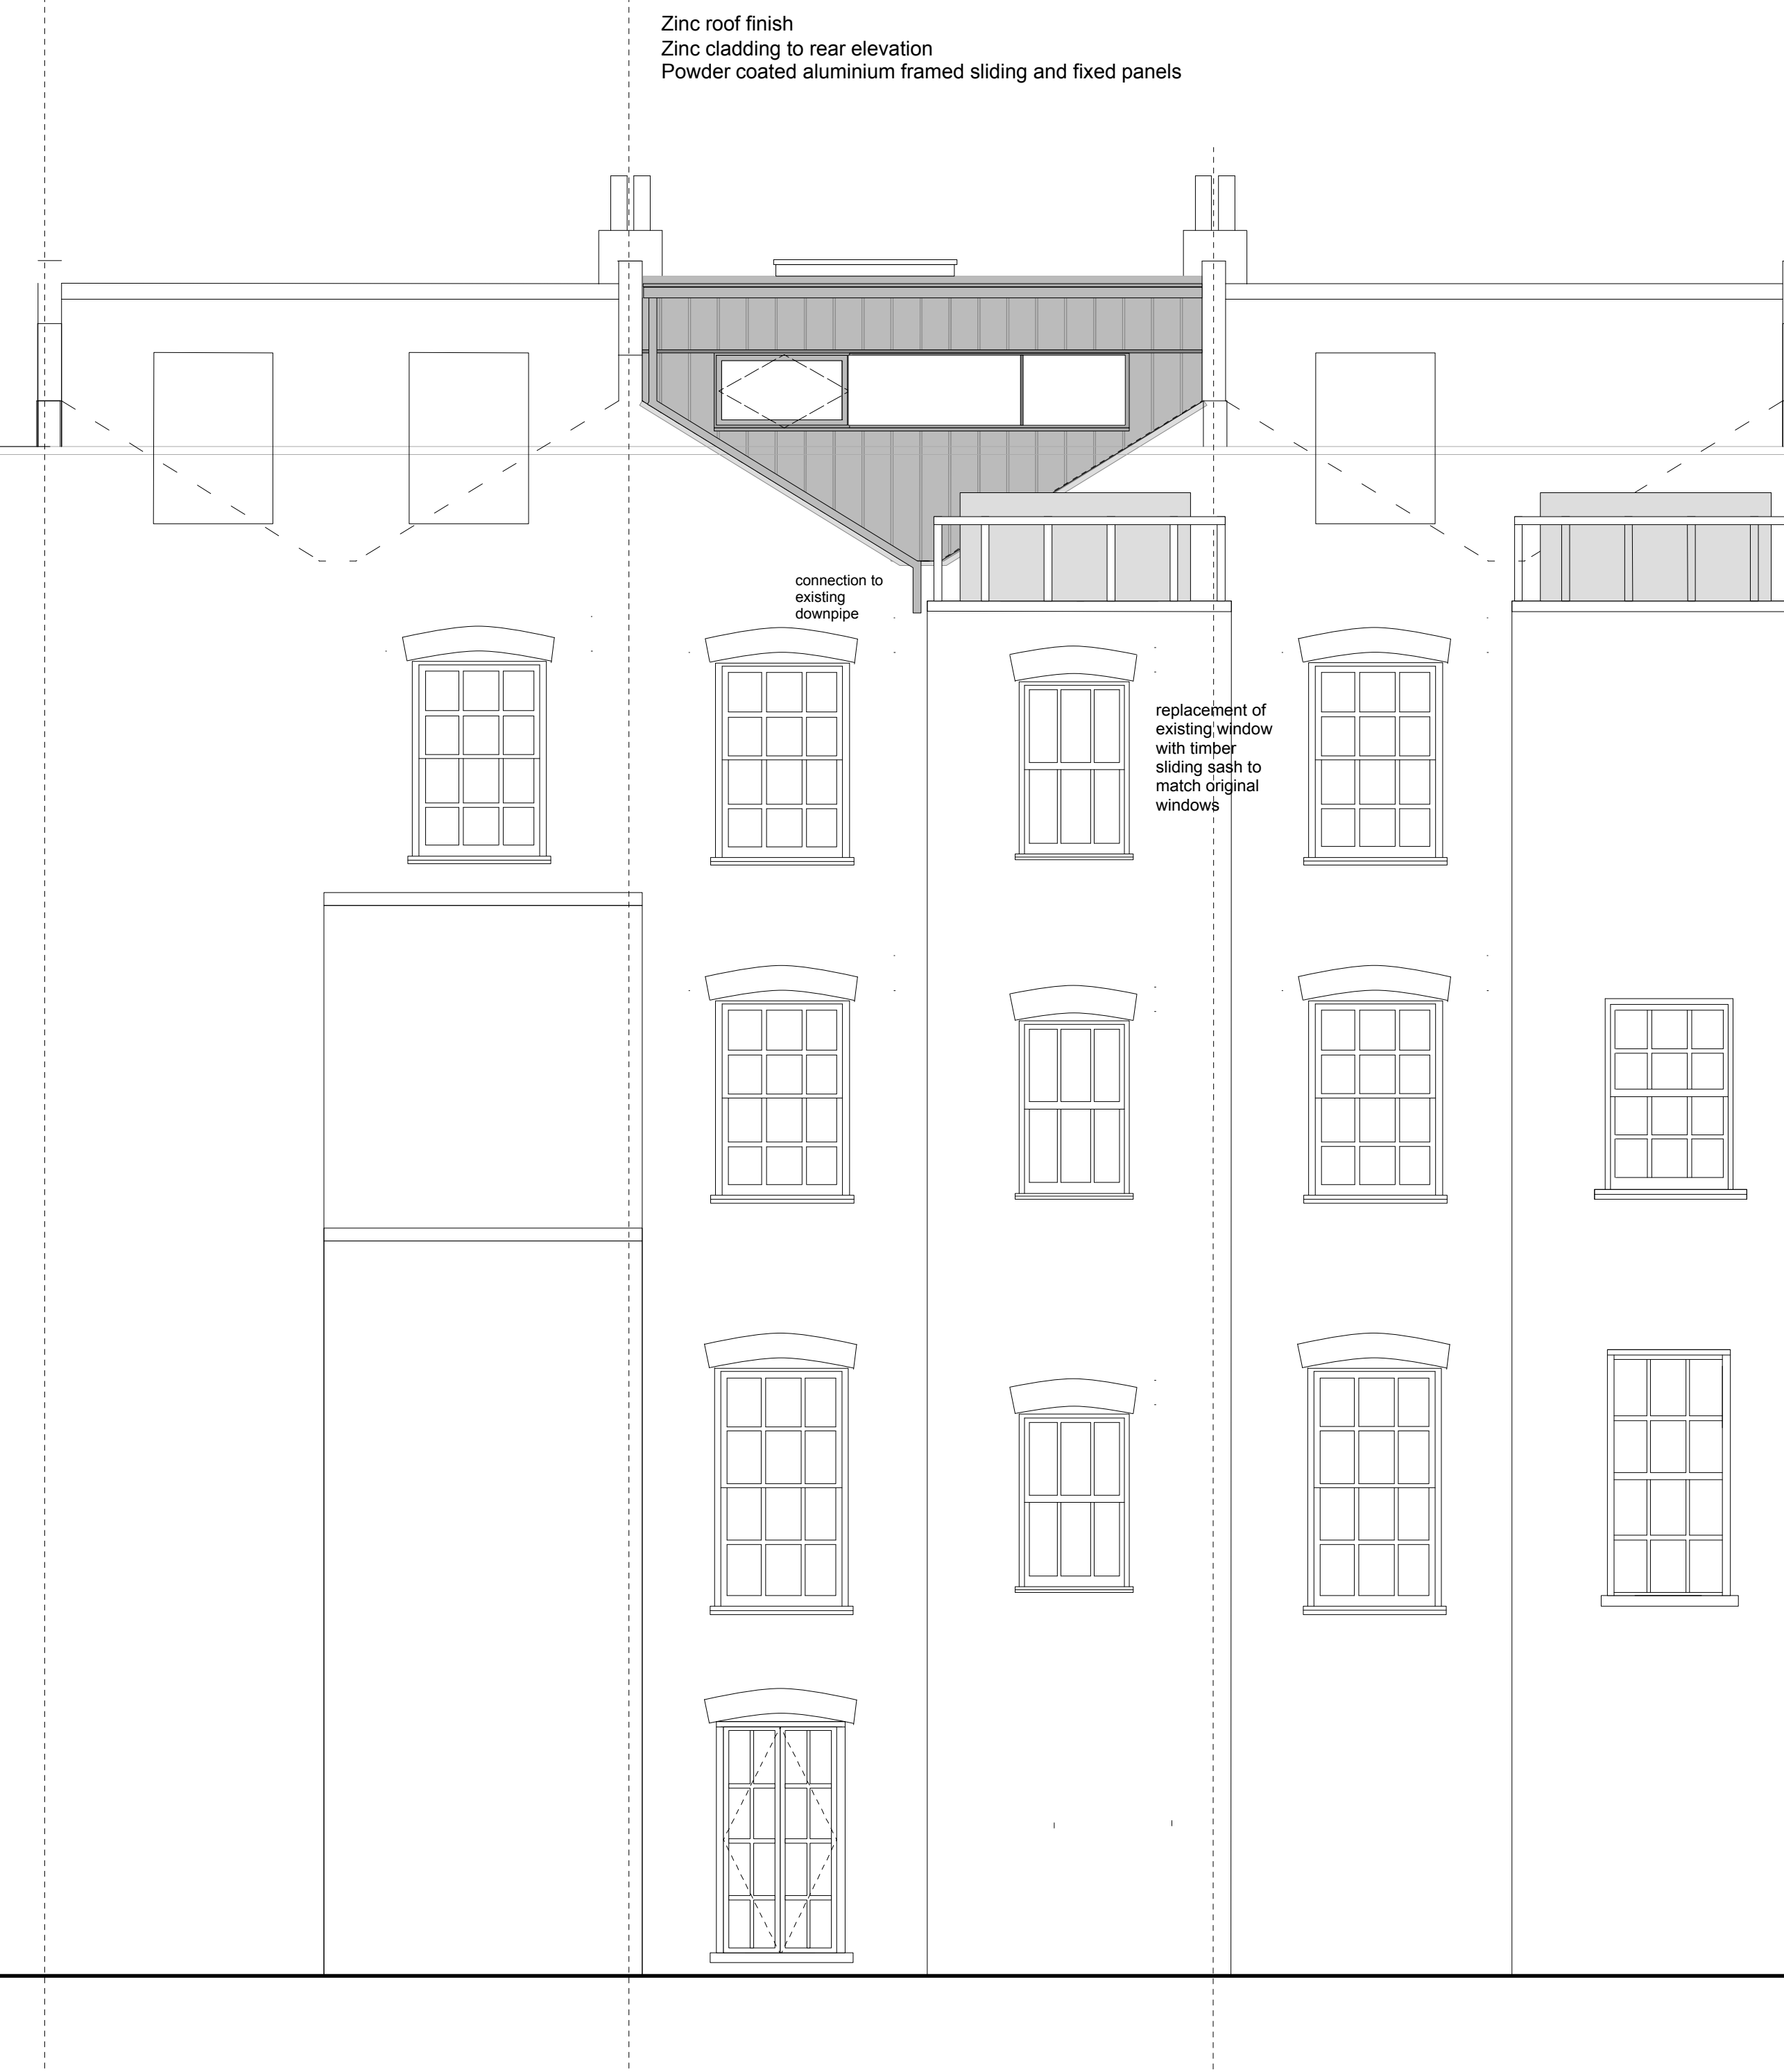

Proposed Rear Elevation

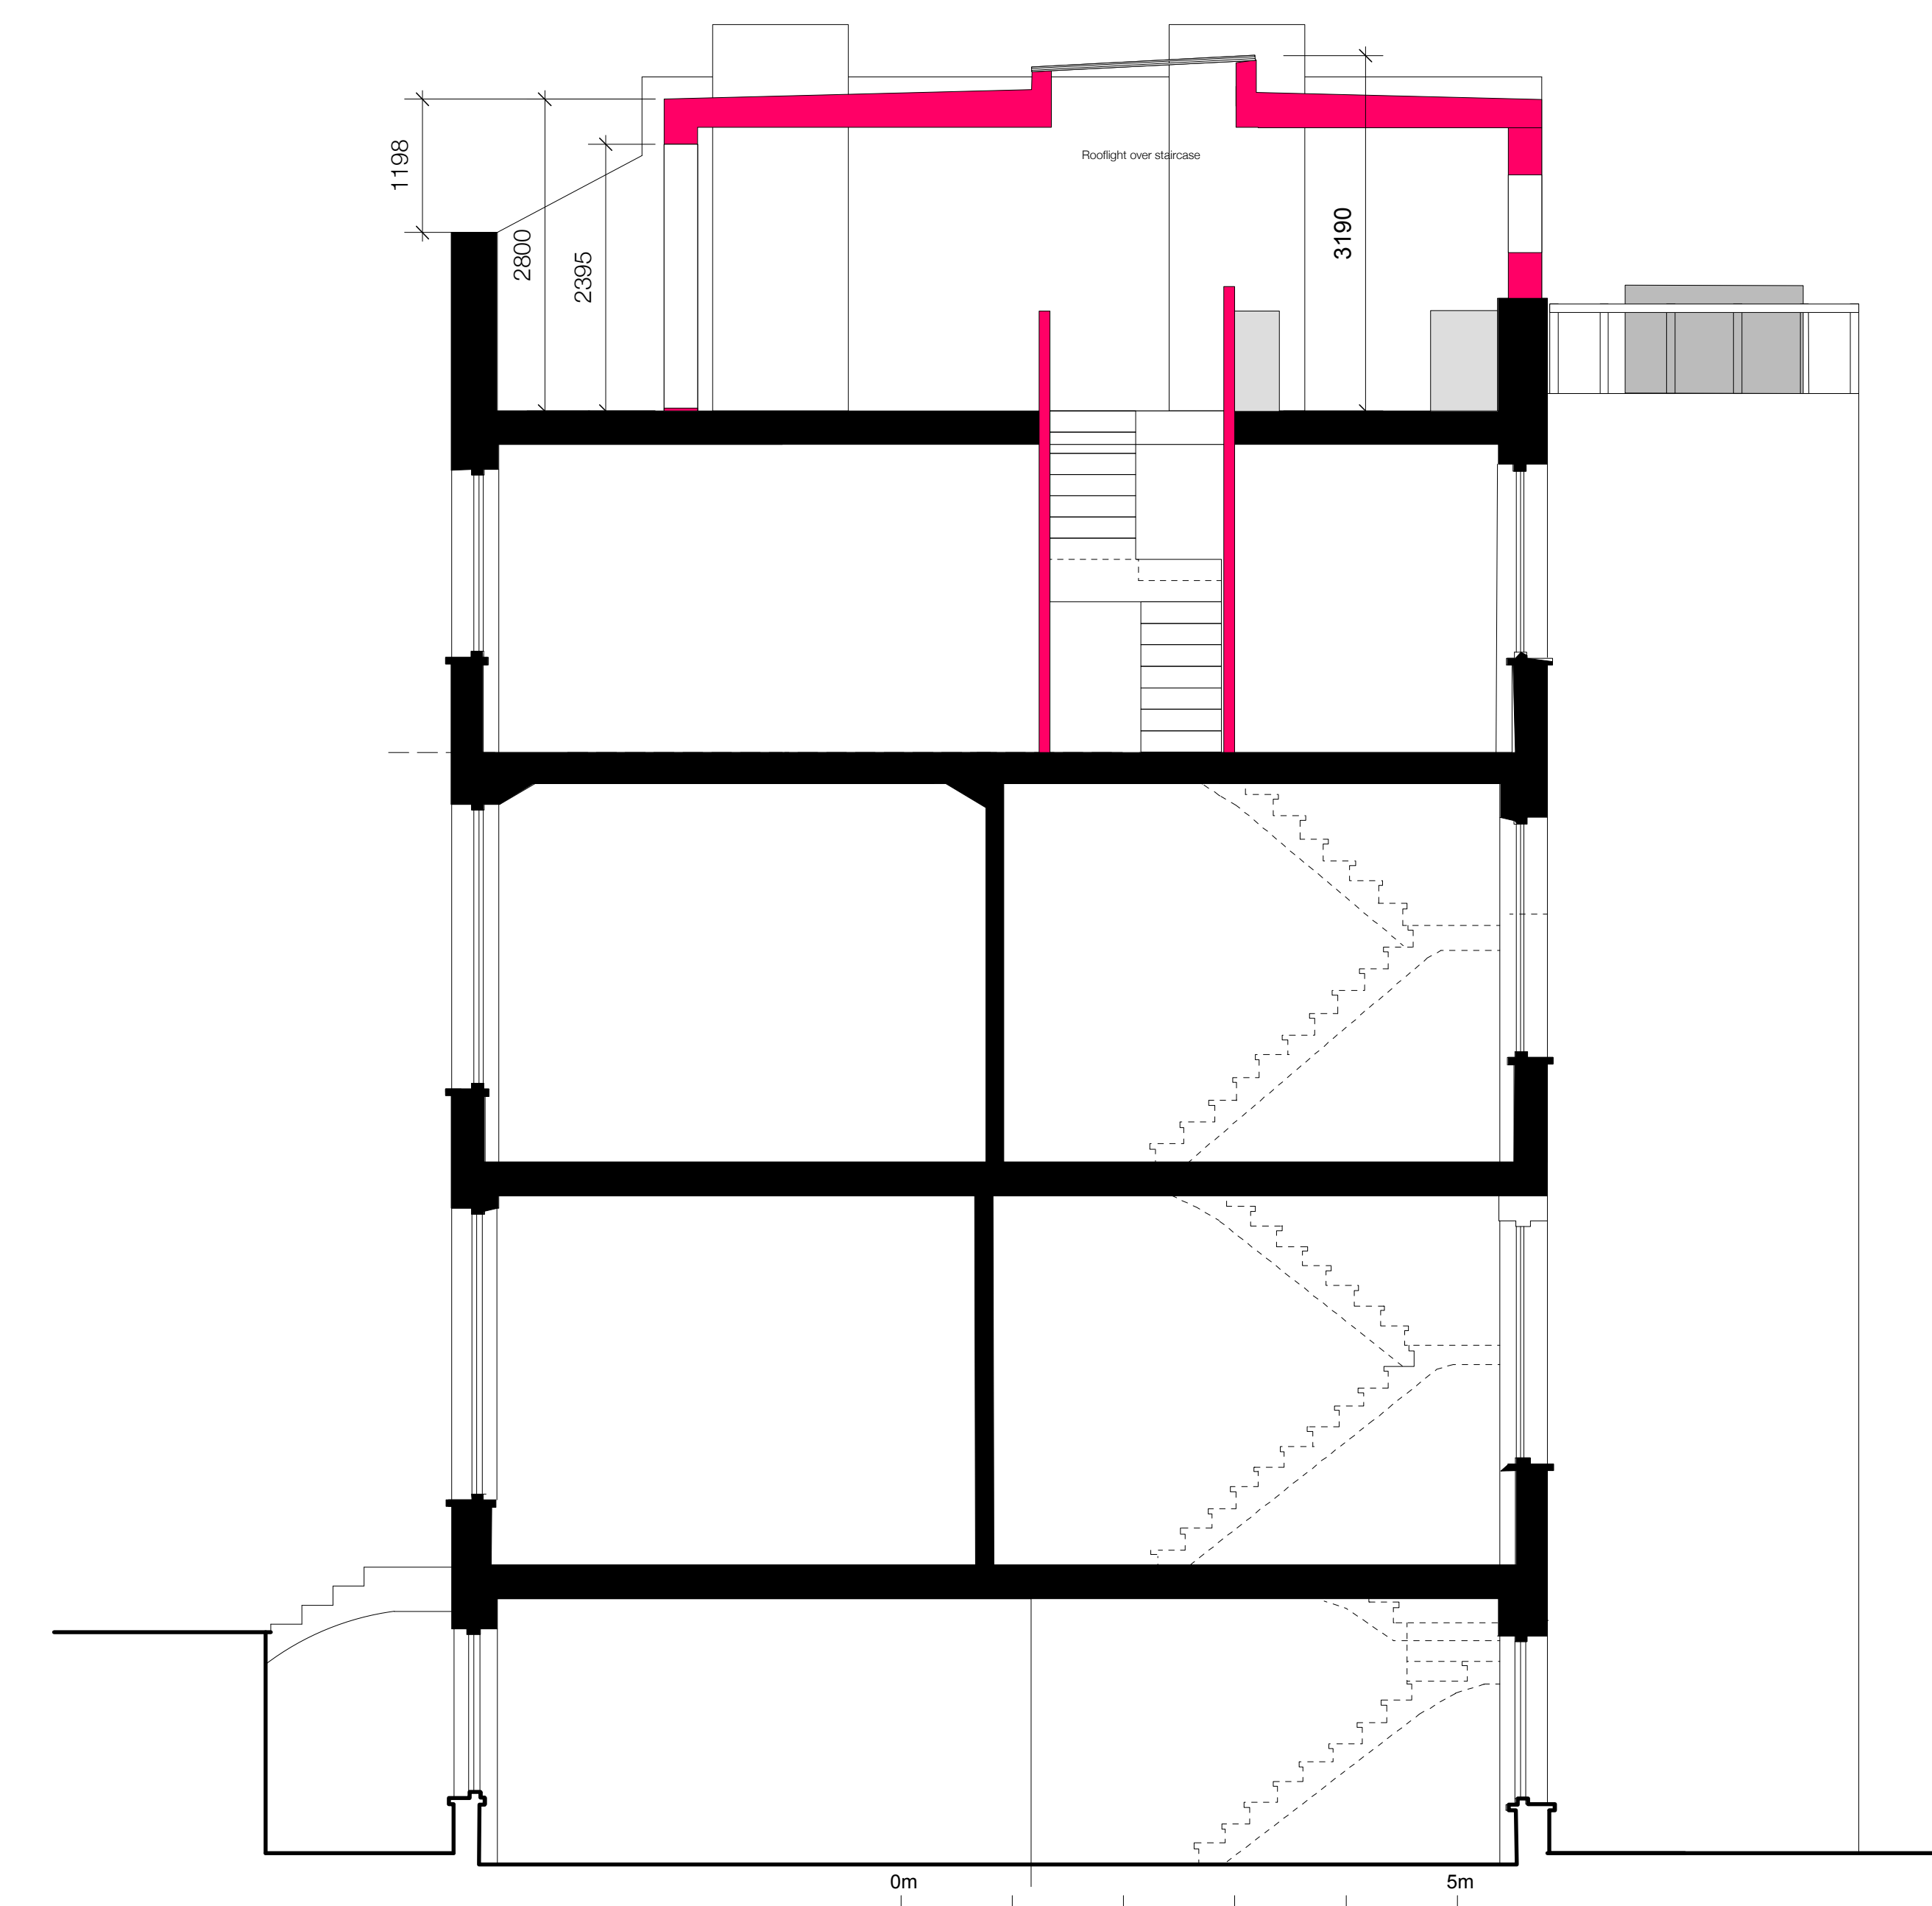

Proposed Section

- Rev E- 21.04.17- Pivot doors introduced to front elevation
- Rev D- 21.04.17- Reduced width of front glazing
- Rev C- 2.04.17- Changing of cladding to zinc
- Rev B- 28.03.17- removal of rear roof terrace from scheme

<b>Annabel Brown</b> Architect 15A High Street Malden CM9 6PJ +44 (0) 1521 827000 +44 (0) 79 70 07 61 23 annabel@annabel-brown.com		JOB TITLE: <b>A16506 76/78 Gloucester Avenue</b>	
		CLIENT NAME: <b>Stephen Beetham</b>	DRAWING NO: <b>A16506/PP02E</b> REVISION:
DRAWING TITLE: <b>Proposed plans elevations and section</b>		DATE: January 2017 SCALE: 1:50 @ A1	