


Notes
 All setting out of work to be checked before work commences.
 Any errors to be reported to the Architect before any further work is carried out.
 All work to be in accordance with the relevant Building Regulations.

ISSUED FOR APPROVAL

Revision	Note	Date	Revision	Note	Date
A	Issued for approval.	31/03/17			

Project	
81 CLARENCE WAY, LONDON, NW1 8DG	
Date	31/03/2017
Drawn by	ND
Checked by	SS
Scale	1:100 @ A3
Title	
GROUND FLOOR AND FIRST FLOOR PLANS AS EXISTING	
Drawing No.	1112 ASU 001
Rev.	A

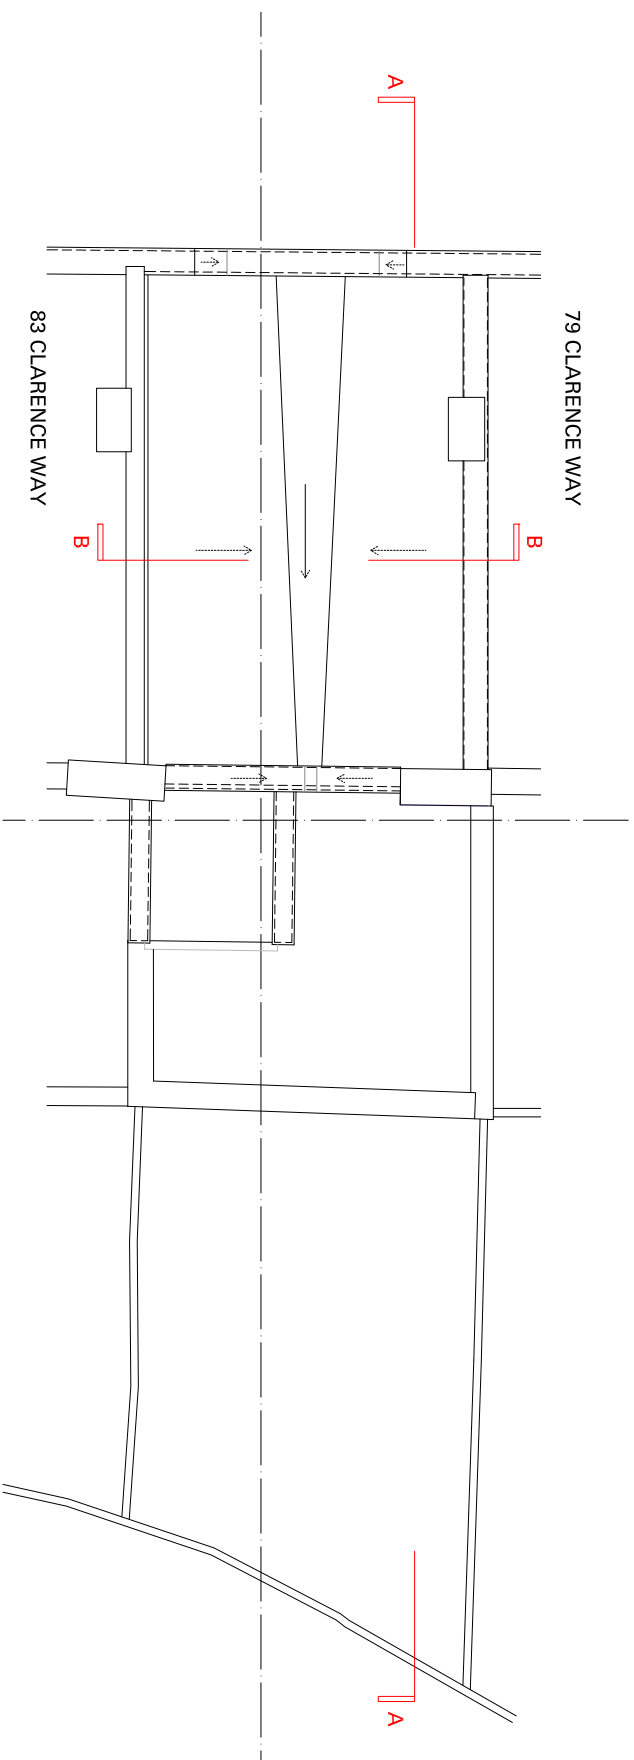

ROOF PLAN




Notes
 All setting out of work to be checked before work commences.
 Any errors to be reported to the Architect before any further work is carried out.
 All work to be in accordance with the relevant Building Regulations.


ISSUED FOR APPROVAL

Revision	Note	Date	Revision	Note	Date
A	Issued for approval.	31/03/17			

Project		Title
81 CLARENCE WAY, LONDON, NW1 8DG		ROOF PLAN AS EXISTING
Date	31/03/2017	
Drawn by	ND	
Checked by	SS	
Scale	1:100 @ A3	Drawing No. 1112 ASU 002
		Rev. A

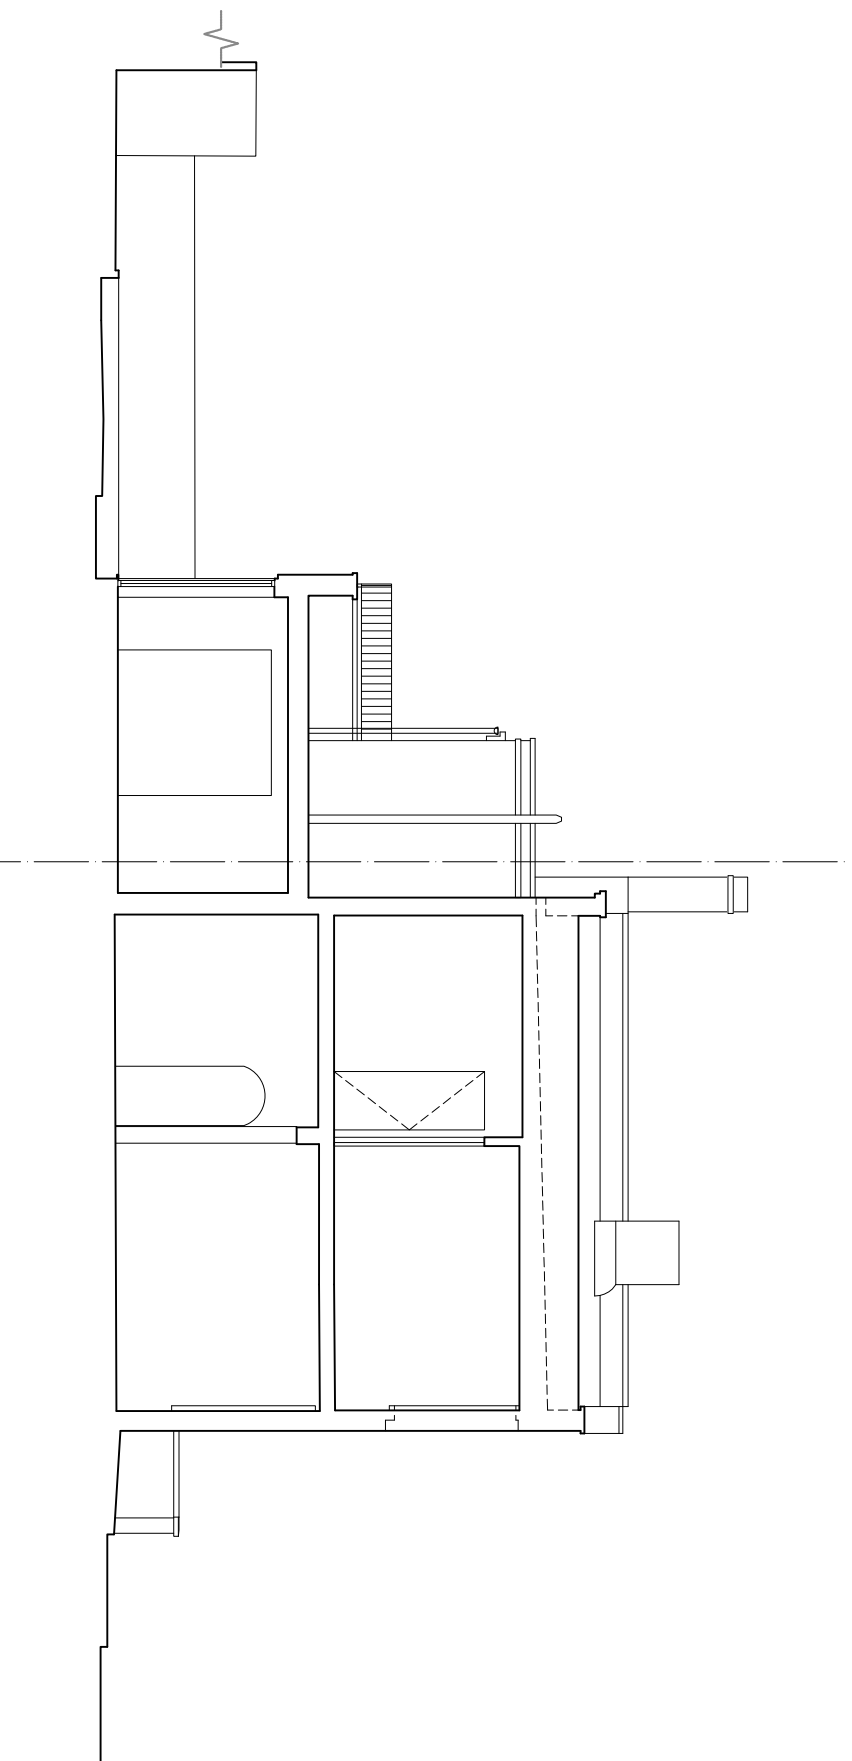

SECTION A-A

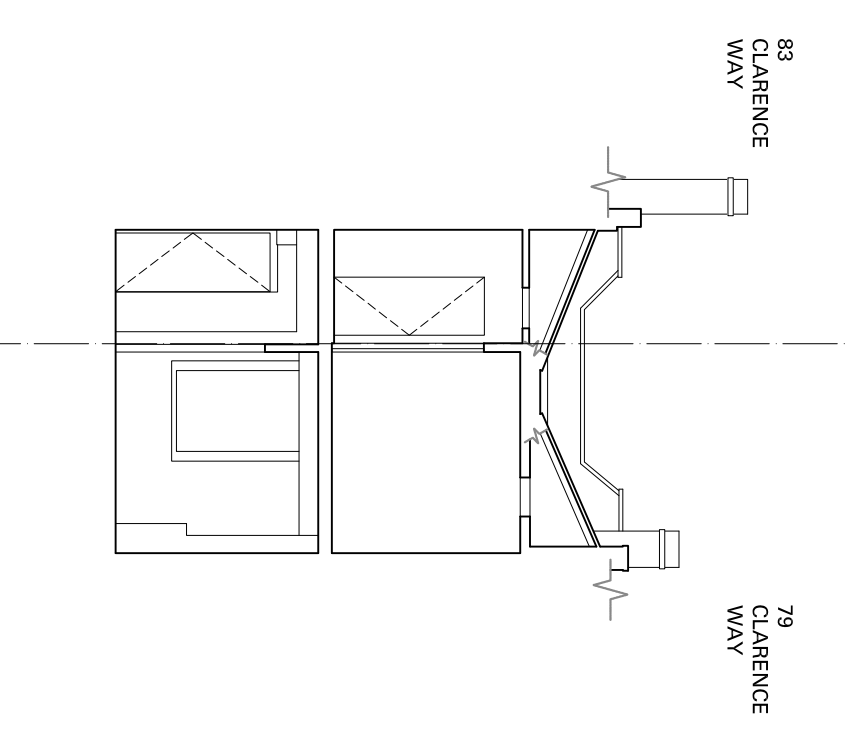

SECTION B-B




Notes
 All setting out of work to be checked before work commences.
 Any errors to be reported to the Architect before any further work is carried out.
 All work to be in accordance with the relevant Building Regulations.


ISSUED FOR APPROVAL

Revision	Note	Date	Revision	Note	Date
A	Issued for approval.	31/03/17			

Project		Title
81 CLARENCE WAY, LONDON, NW1 8DG		SECTION A-A AND SECTION B-B AS EXISTING
Date	31/03/2017	
Drawn by	ND	
Checked by	SS	
Scale	1:100 @ A3	Drawing No. 1112 ASU 003 Rev. A

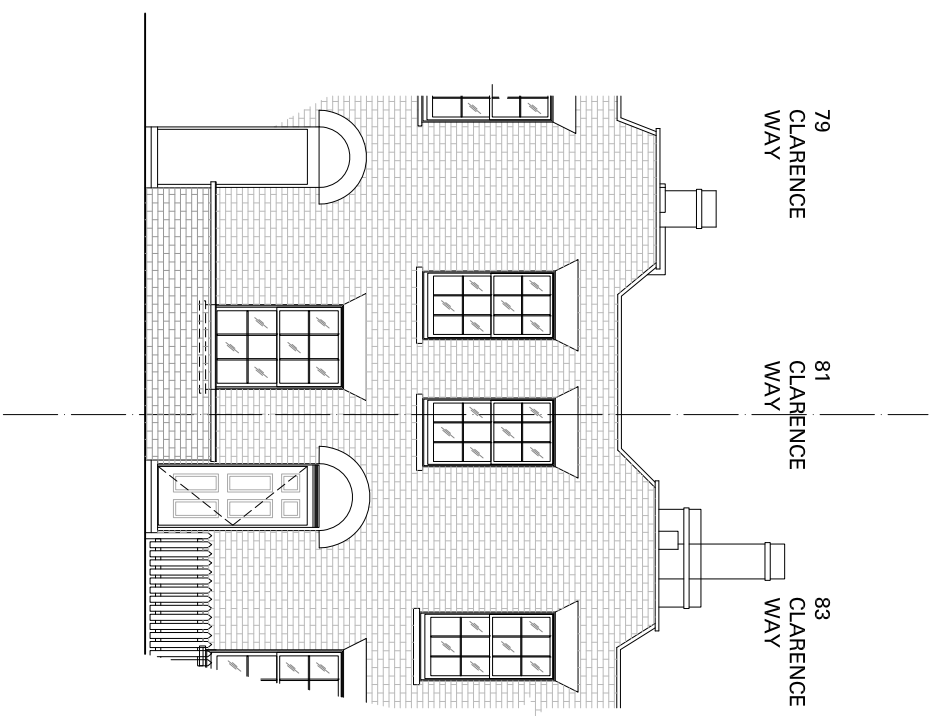

FRONT ELEVATION

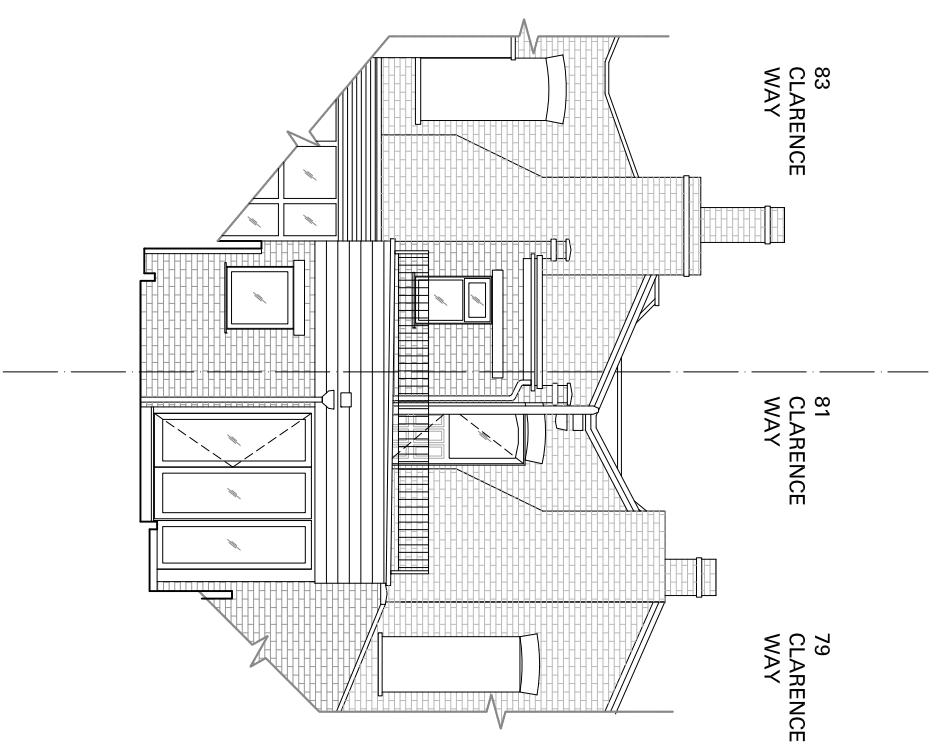

REAR ELEVATION



Notes
 All setting out of work to be checked before work commences.
 Any errors to be reported to the Architect before any further work is carried out.
 All work to be in accordance with the relevant Building Regulations.

ISSUED FOR APPROVAL

Revision	Note	Date	Revision	Note	Date
A	Issued for approval.	31/03/17			

Project		81 CLARENCE WAY, LONDON, NW1 8DG
Date	31/03/2017	Title
Drawn by	ND	FRONT AND REAR ELEVATIONS AS EXISTING
Checked by	SS	
Scale	1:100 @ A3	Drawing No. 1112 ASU 004
		Rev. A