
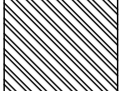
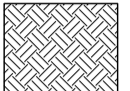



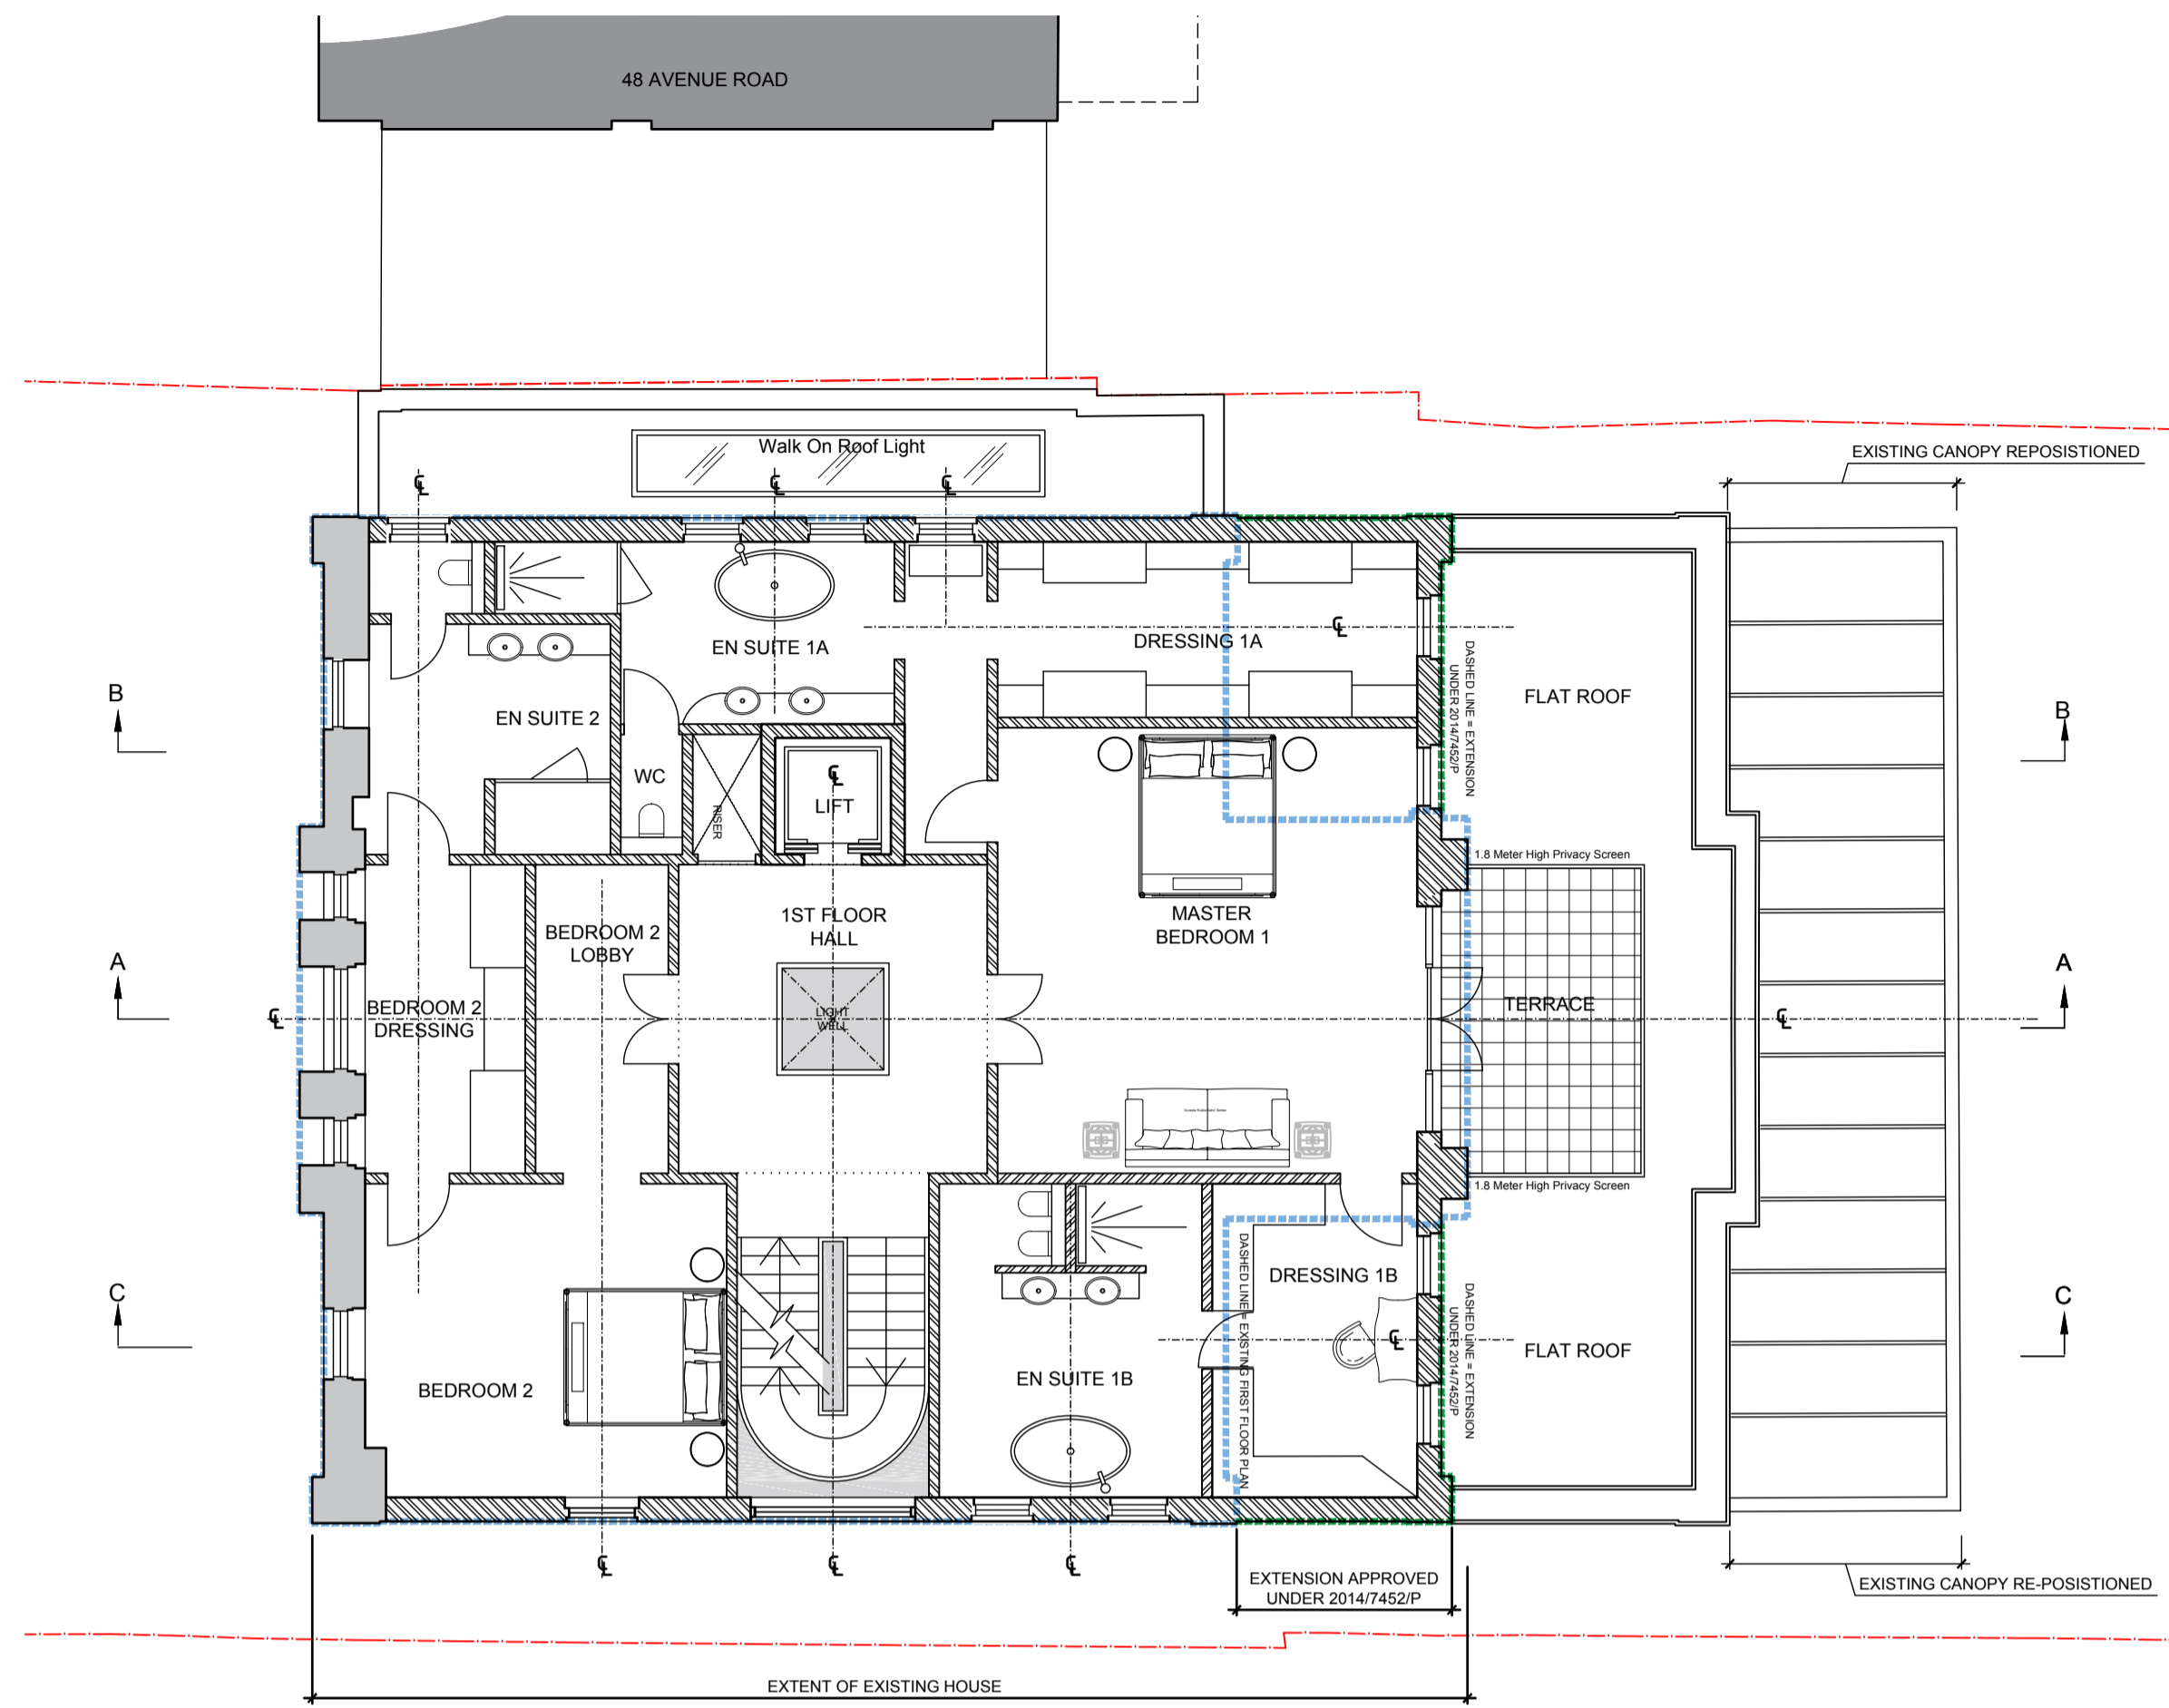
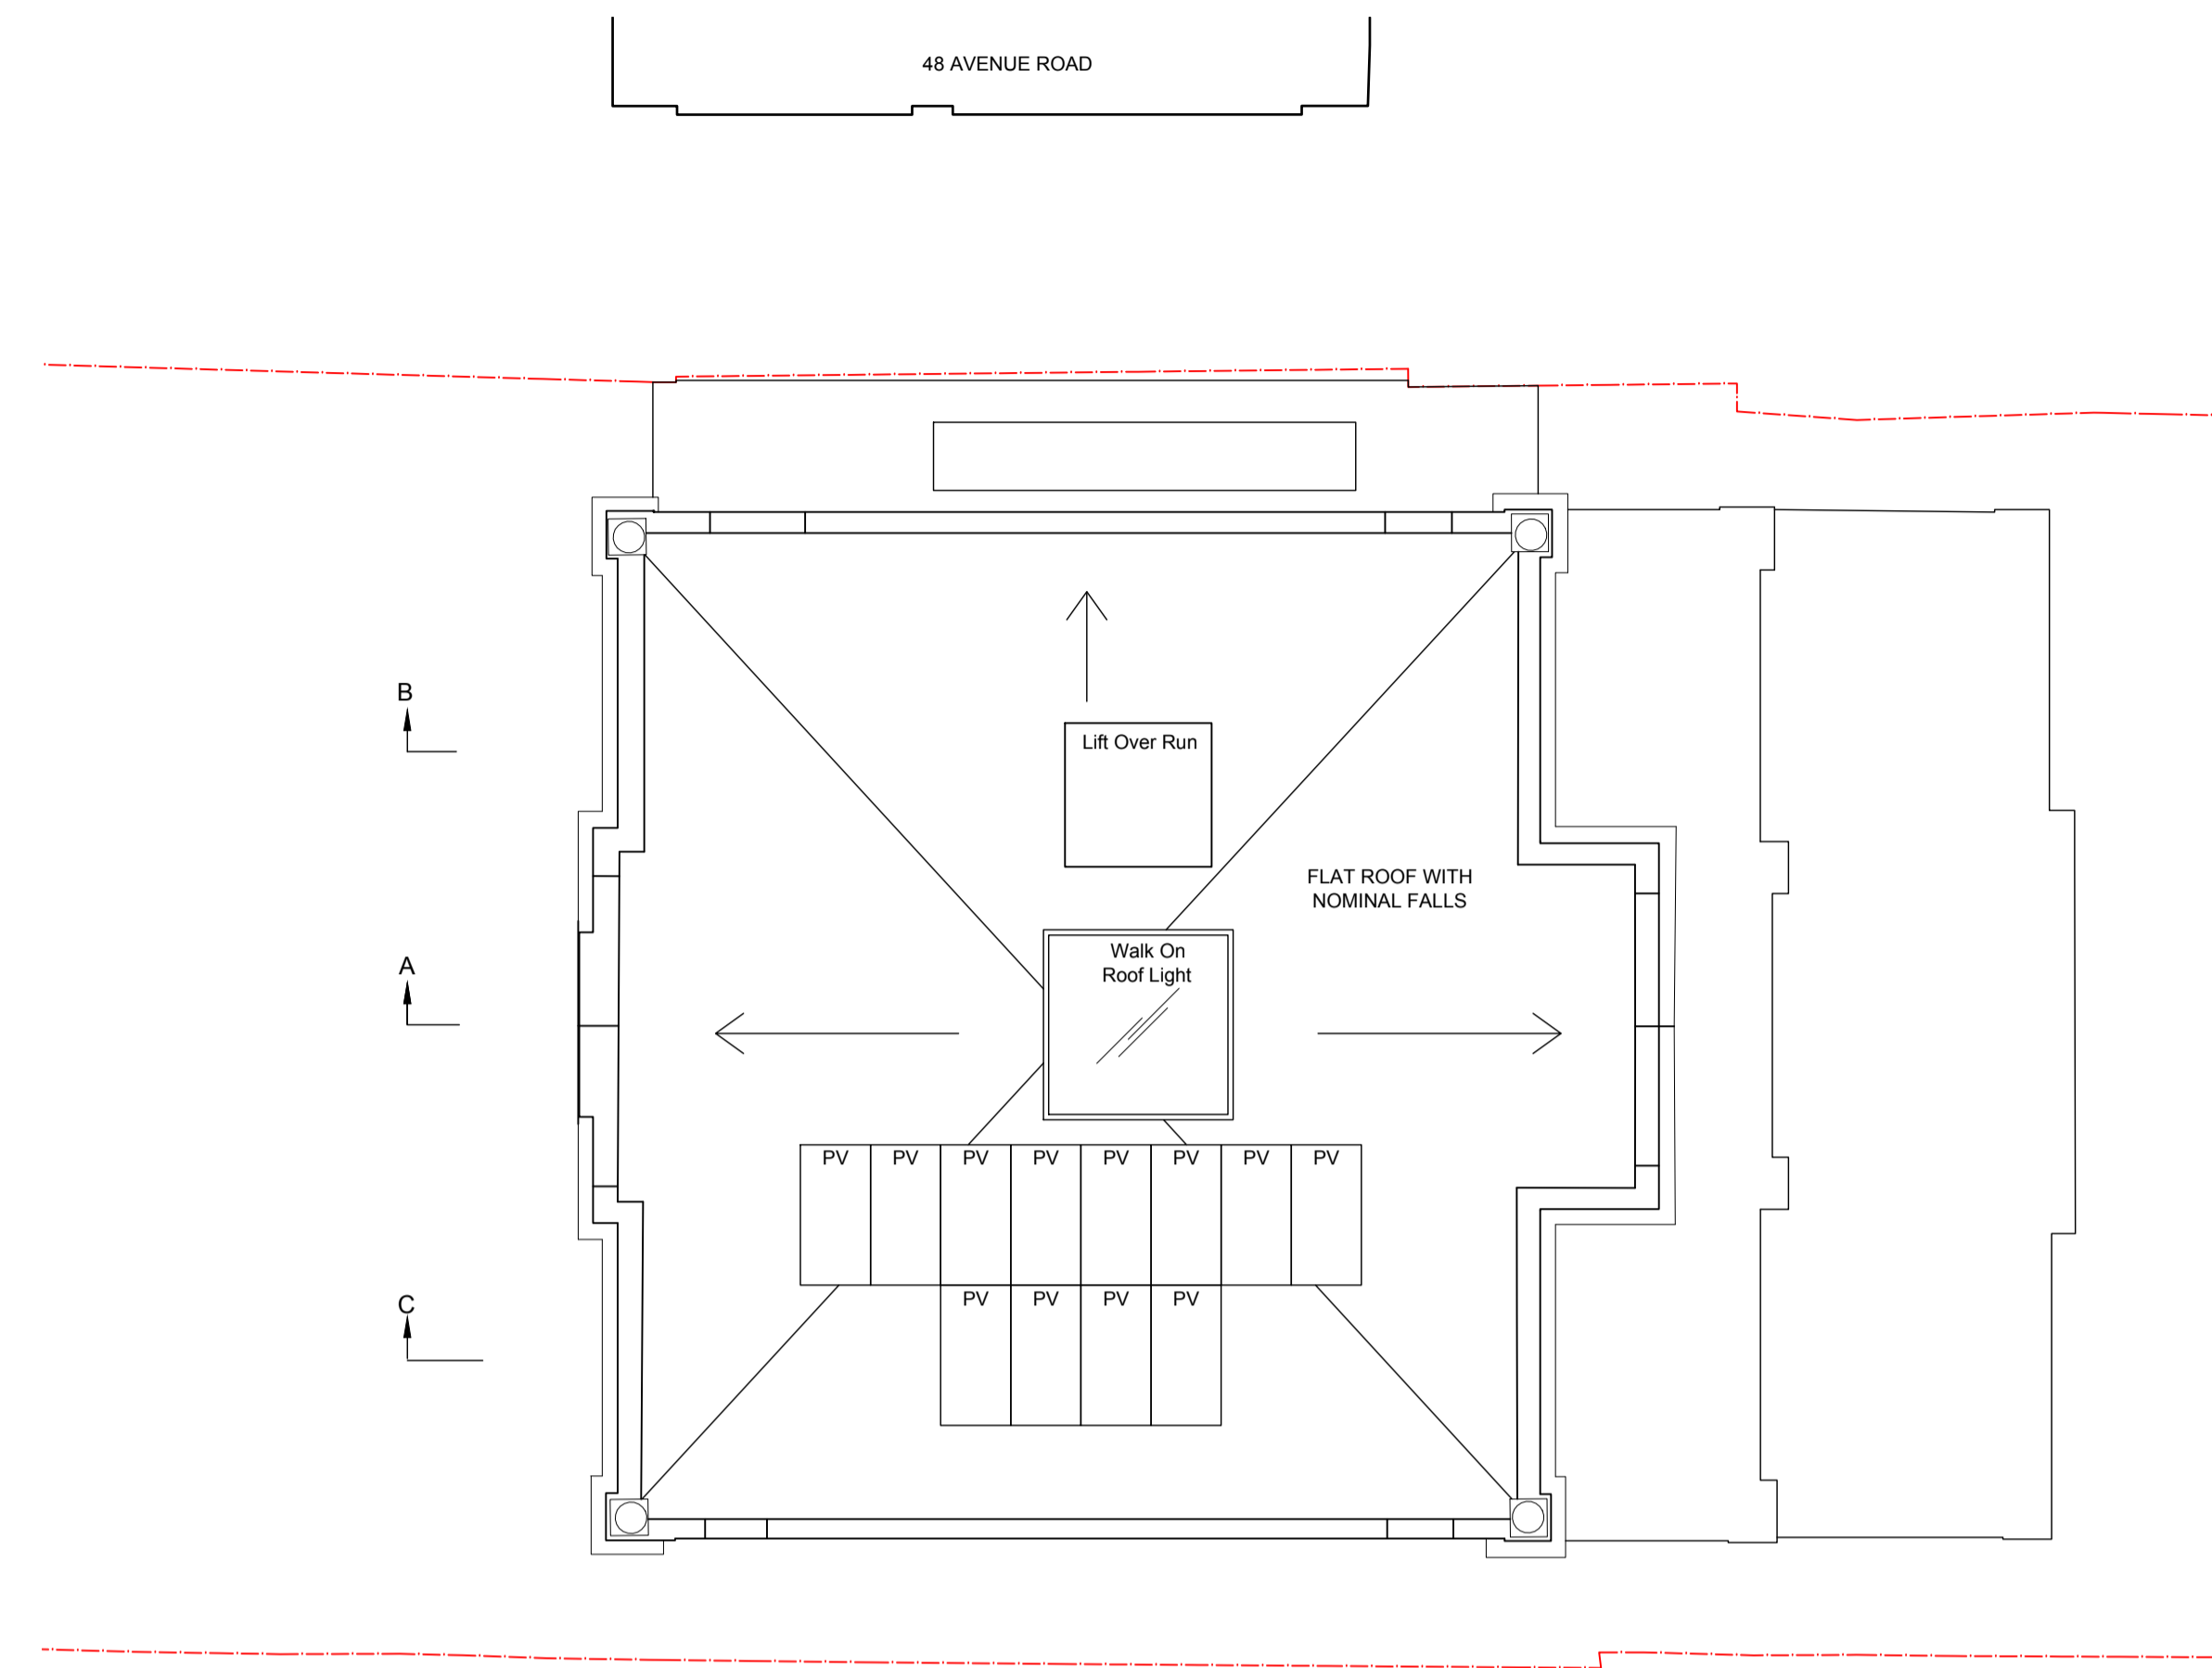


All dimensions are to be checked on site and any discrepancies, errors or omissions are to be reported to the architect prior to commencement of works.


- KEY**
-  EXISTING STRUCTURE
 -  NEW STRUCTURE
 -  TOP SOIL / EARTH
 -  SITE BOUNDARY
 -  EXISTING PLAN / FOOTPRINT
 -  APPROVED PLAN / FOOTPRINT




FIRST FLOOR PLAN



ROOF PLAN

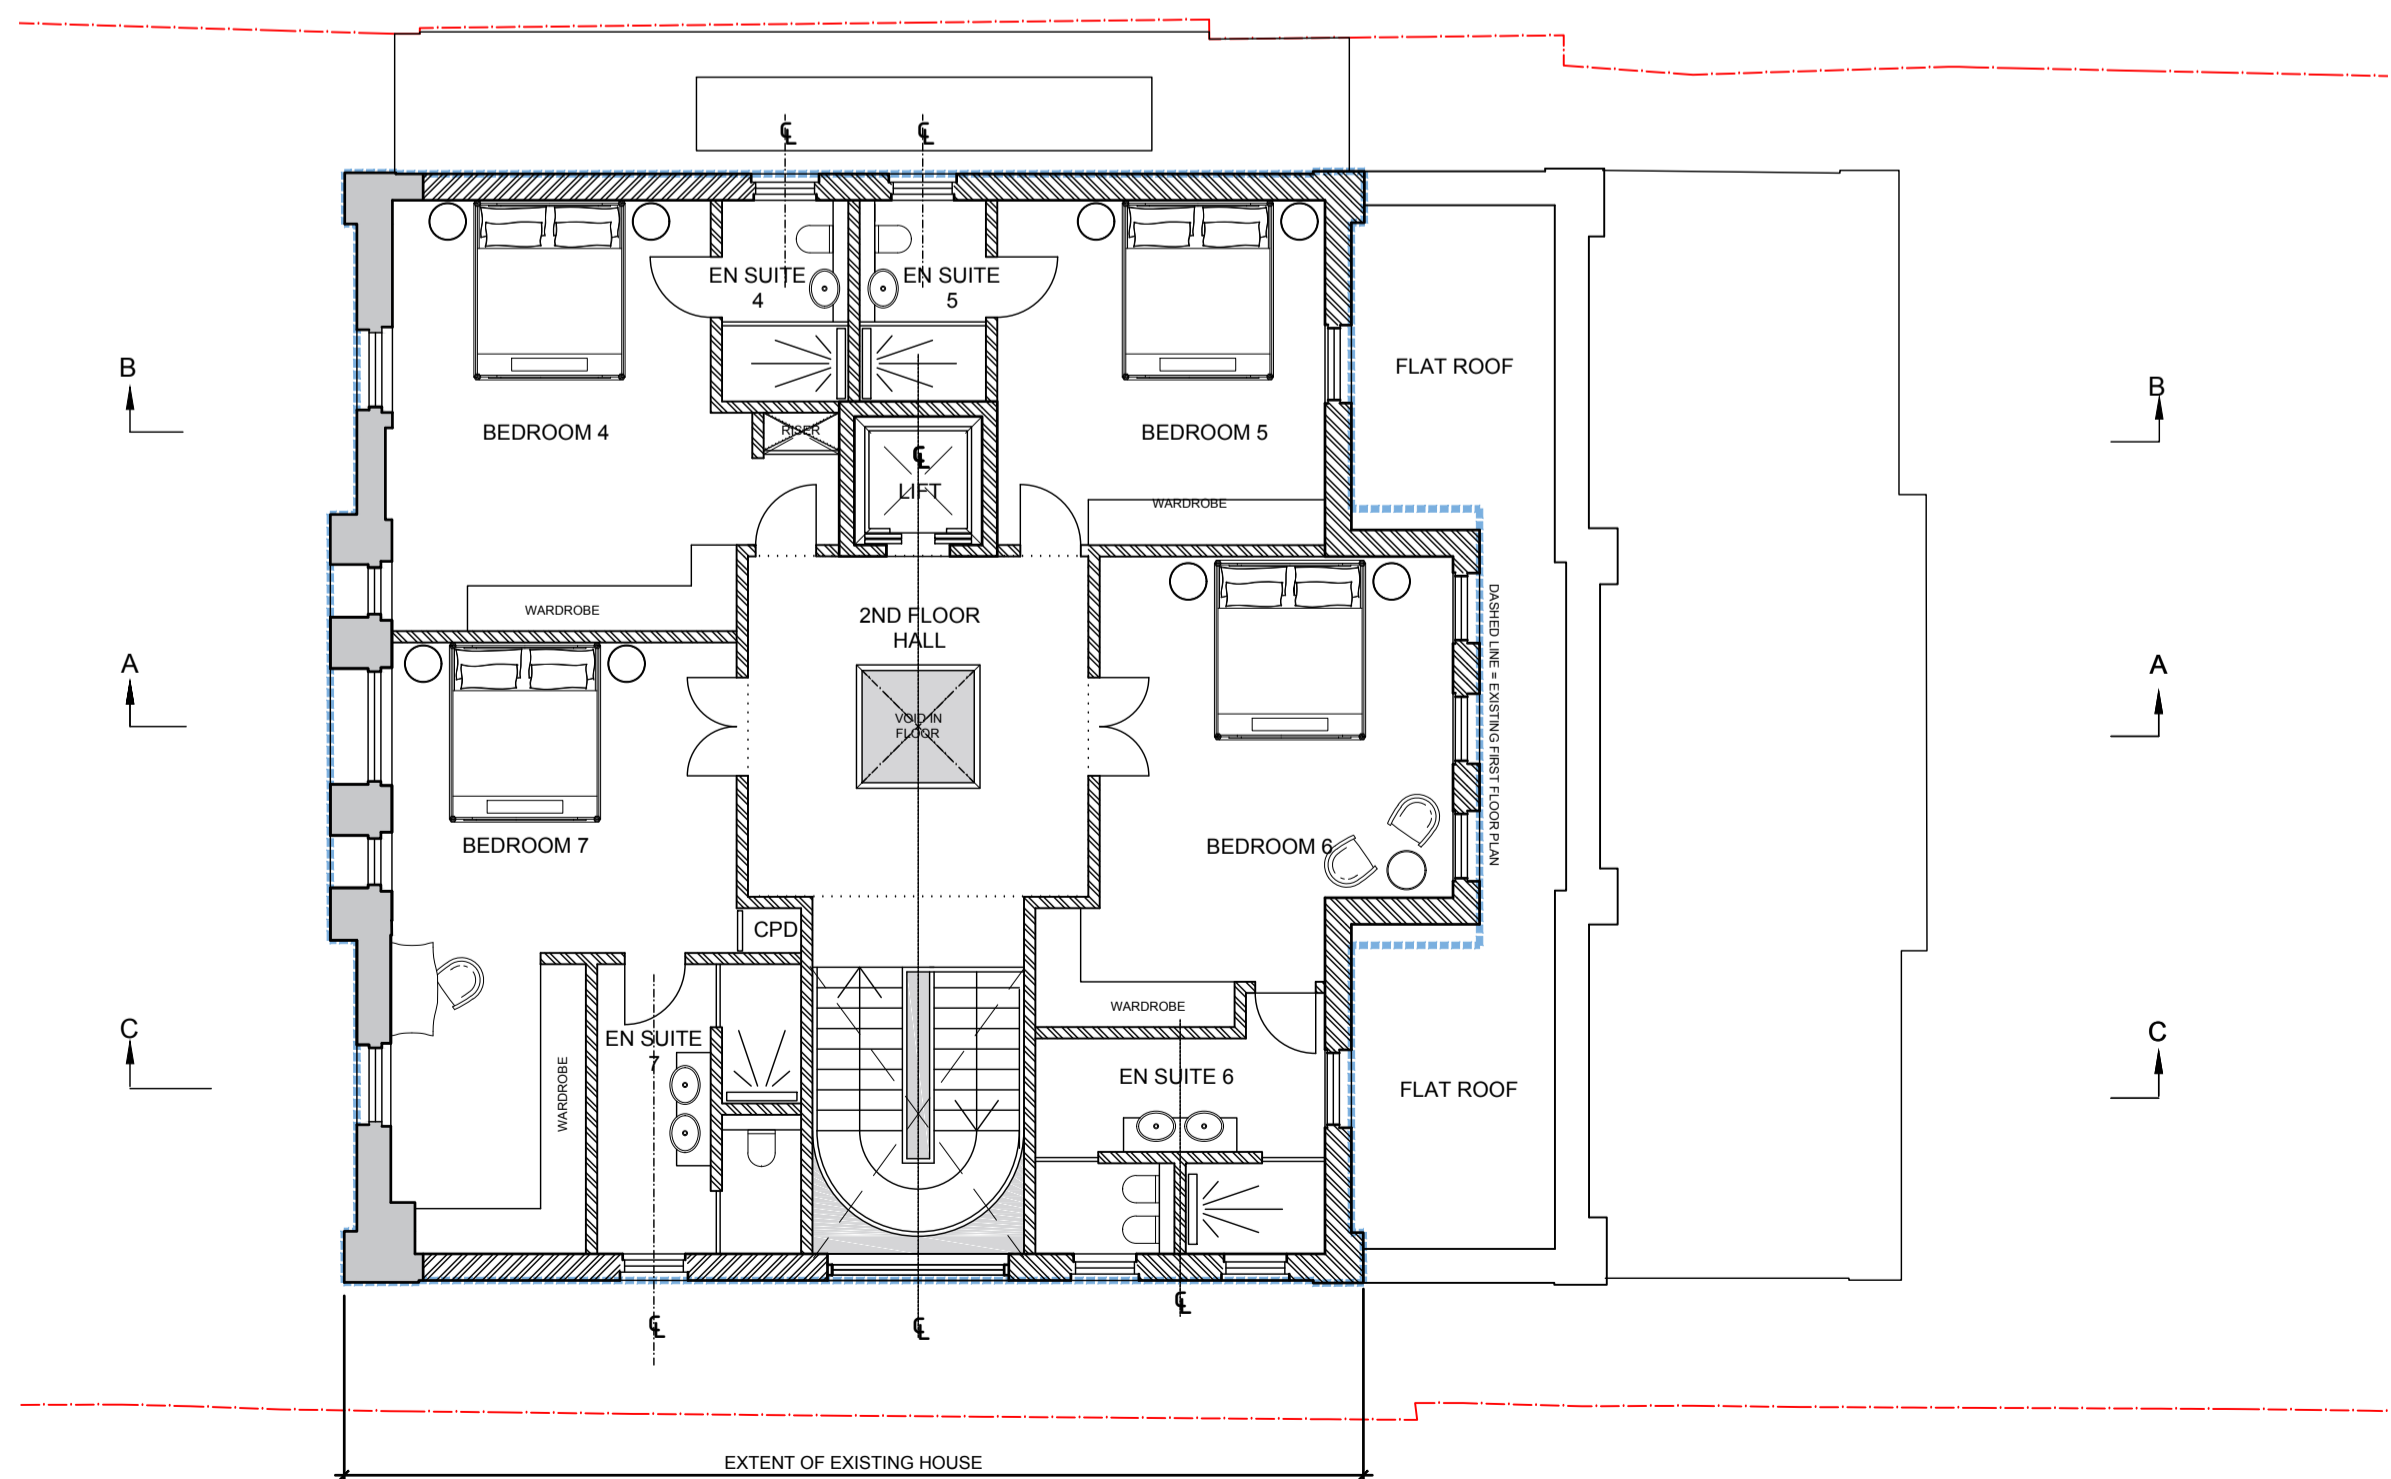

SECOND FLOOR PLAN

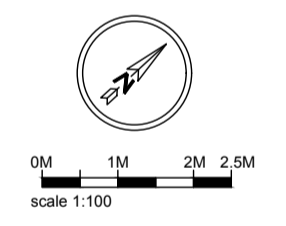

Subject to detailed dimensional survey
 -Please note these drawings are based on existing drawings prepared by others. BB Partnership cannot be held responsible for any discrepancies and/or inaccuracy that may arise

SURVEY DRAWING PRODUCED BY
 'LASER SURVEYS'

FOR PLANNING

BB PARTNERSHIP LTD
 CHARTERED ARCHITECTS
 THE TRAFALGAR, 17, REMINGTON STREET, LONDON N1 8DH
 TEL . 020 7336 8555 FAX . 020 7336 8777
 e-mail . architect@bbpartnership.co.uk

client	Brightwood Ltd.	
project	46 Avenue Road NW8 6HS New Build House Behind Retained Facade Including New Basement	
drawing	PROPOSED NEW PLANS First & Second & Roof Plans	
date	scale	drawn by
29.04.13	1:100 at A1	LA
drg.no.	rev.	
FQM-105	A	