


GROUND FLOOR PLAN

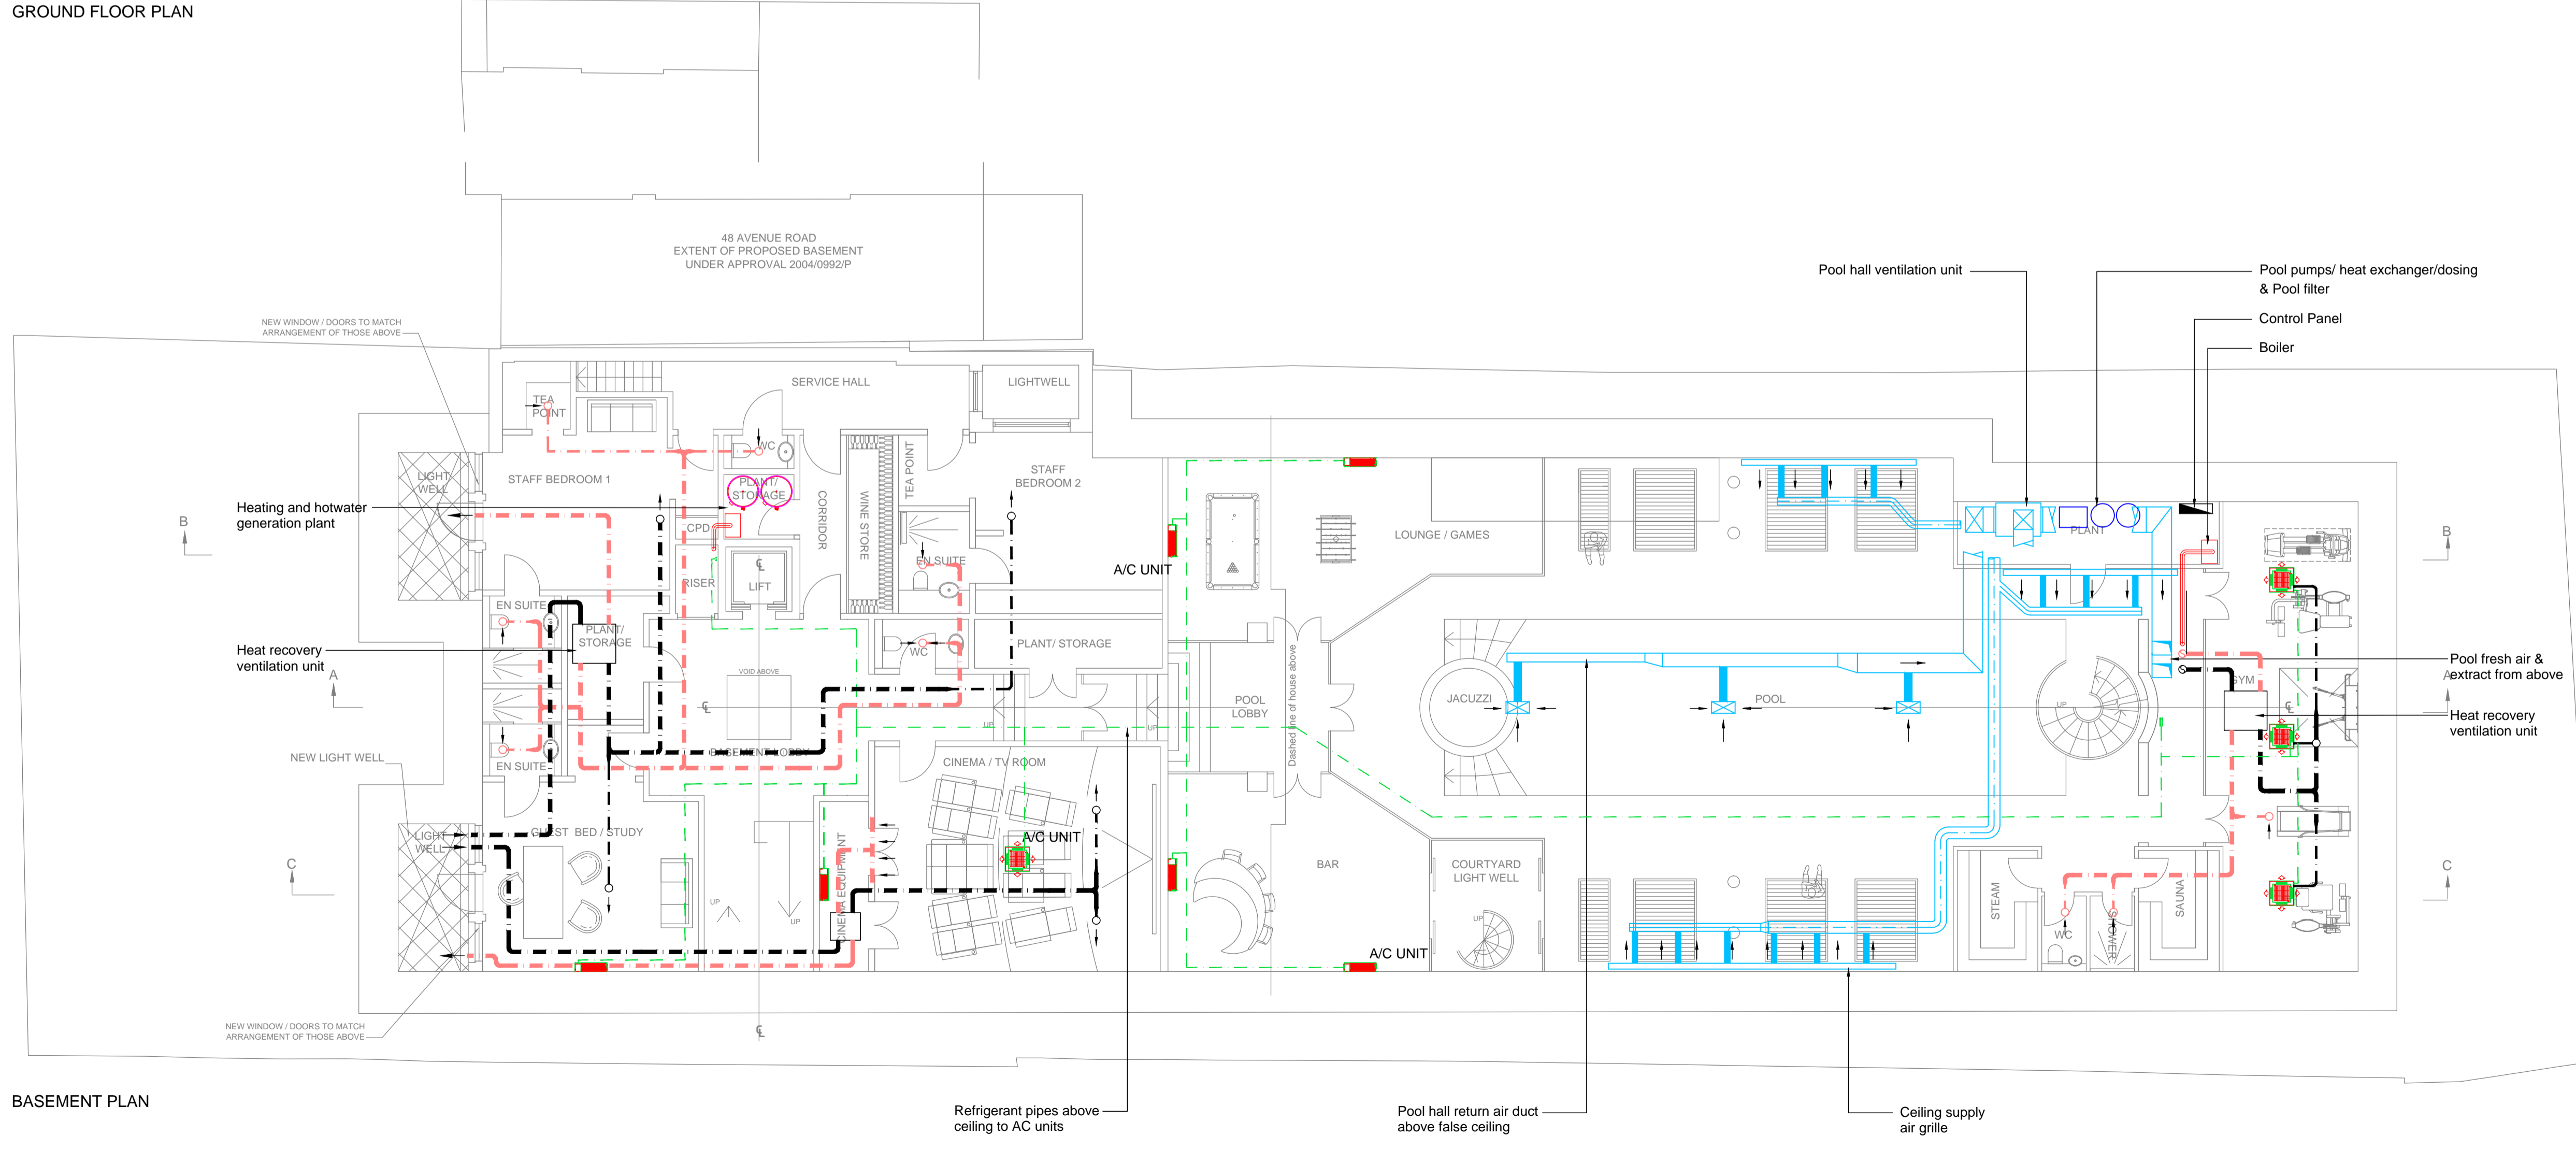

BASEMENT PLAN

- Notes:
1. This drawing shall not be used for construction purposes
  2. Do not scale from this drawing either paper or digital form

- Symbols Key:
- Ceiling mounted comfort conditioning unit (these unit will either be ceiling mounted or concealed within it and ducted)
  - Wall mounted comfort conditioning unit (these can either be at high level or floor standing)
  - Heat recovery ventilation unit (mounted with the ceiling void ducted to/from each area served)


- Ventilation to/from pool plant
- High and low level ventilation from heat recovery unit
- Condenser to be located within acoustic enclosure

Revision	Date	Details

Status

FOR PLANNING

**P3r Engineers Ltd**  
 Consulting Building Services Engineers  
 70 Cowcross Street  
 London EC1M 6EJ  
 Telephone 020 7490 7848  
 www.p3r-engineers.co.uk

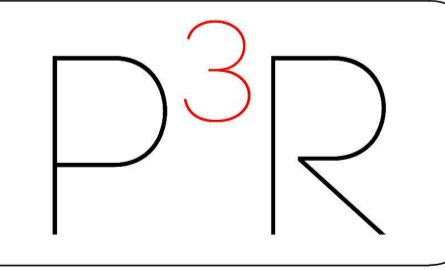

Project  
 45 Avenue Road, NW8

Drawing Title  
 Basement & Ground Floor - Servicing Strategy

Scale: 1:100@A1	Drawn by: KE	Checked by: MP
Date: Mar 2017	Drawing No. 1708-SK-111	Revision: P01