


## Notes


- General:
1. Do not scale from this drawing. All dimensions are millimeters unless otherwise stated.
  2. This drawing is for information purposes only. Any dimensions and levels data are indicative only and subject to detailed structural and architectural design.
  3. Copyright Tranter Mohan Architects Ltd. This drawing not to be re-produced without the permission of the architect.
  4. All areas and sizes are approximate only. Based on Ordnance Survey data only and subject to measured survey.

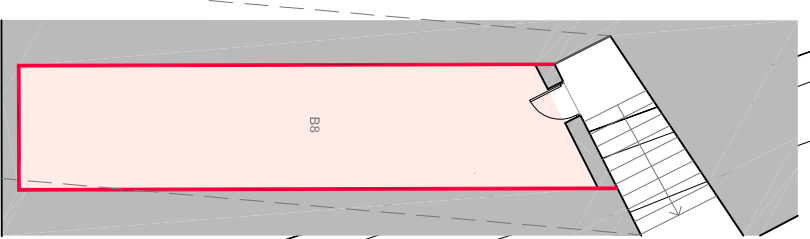

Below-ground storage

## Tenure

Commercial

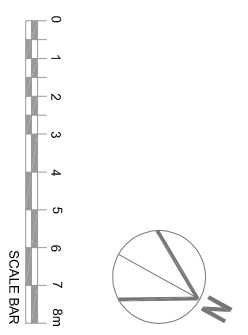

Door and window openings amended.  
 Brise soleil removed, steel gates added at ground floor, entrance gates amended  
 PLANNING APPLICATION ISSUE ML 24/02/17 PI  
 Notes CHM DHA Rev

**TM Architects**  
 Studio G05 Screenworks 22 Highbury Grove  
 London N5 2EF / T: 020 35671508



**Bangor Wharf**  
 London NW1 0QS

**Proposed Ground Floor Plan**  
 Scale : 1:100 @ A1: 1:200 @ A3

Job Ref DWG No Rev  
**194 / PL05 / P2**

## Notes

- General:
1. Do not scale from this drawing. All dimensions are millimeters unless otherwise stated.
  2. This drawing is for information purposes only. Any dimensions and levels data are indicative only and subject to detailed structural and architectural design.
  3. Copyright Tranter Mohan Architects Ltd. This drawing not to be re-produced without the permission of the architect.
  4. All areas and sizes are approximate only. Based on Ordnance Survey data only and subject to measured survey.

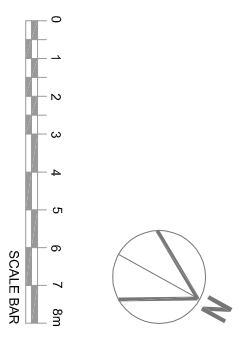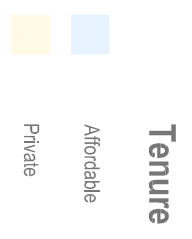

Flat A102 & B102 byvoids amended  
 Initial locations to Flat A102 removed and  
 canals/windows/doors removed  
 Windows openings amended

ML 26/04/17 P2  
 ML 24/02/17 P1

PLANNING APPLICATION ISSUE

Notes CHnd Dha Rev


**TM Architects**  
 Studio G05 Screenworks 22 Highbury  
 Grove London N5 2EF / T: 020 35671508

**Bangor Wharf**  
 London NW1 0QS

**Proposed**  
**First Floor Plan**

Scale : 1:100 @ A1: 1:200 @ A3

Job Ref Dwg No Rev  
**194 / PL06 / P2**

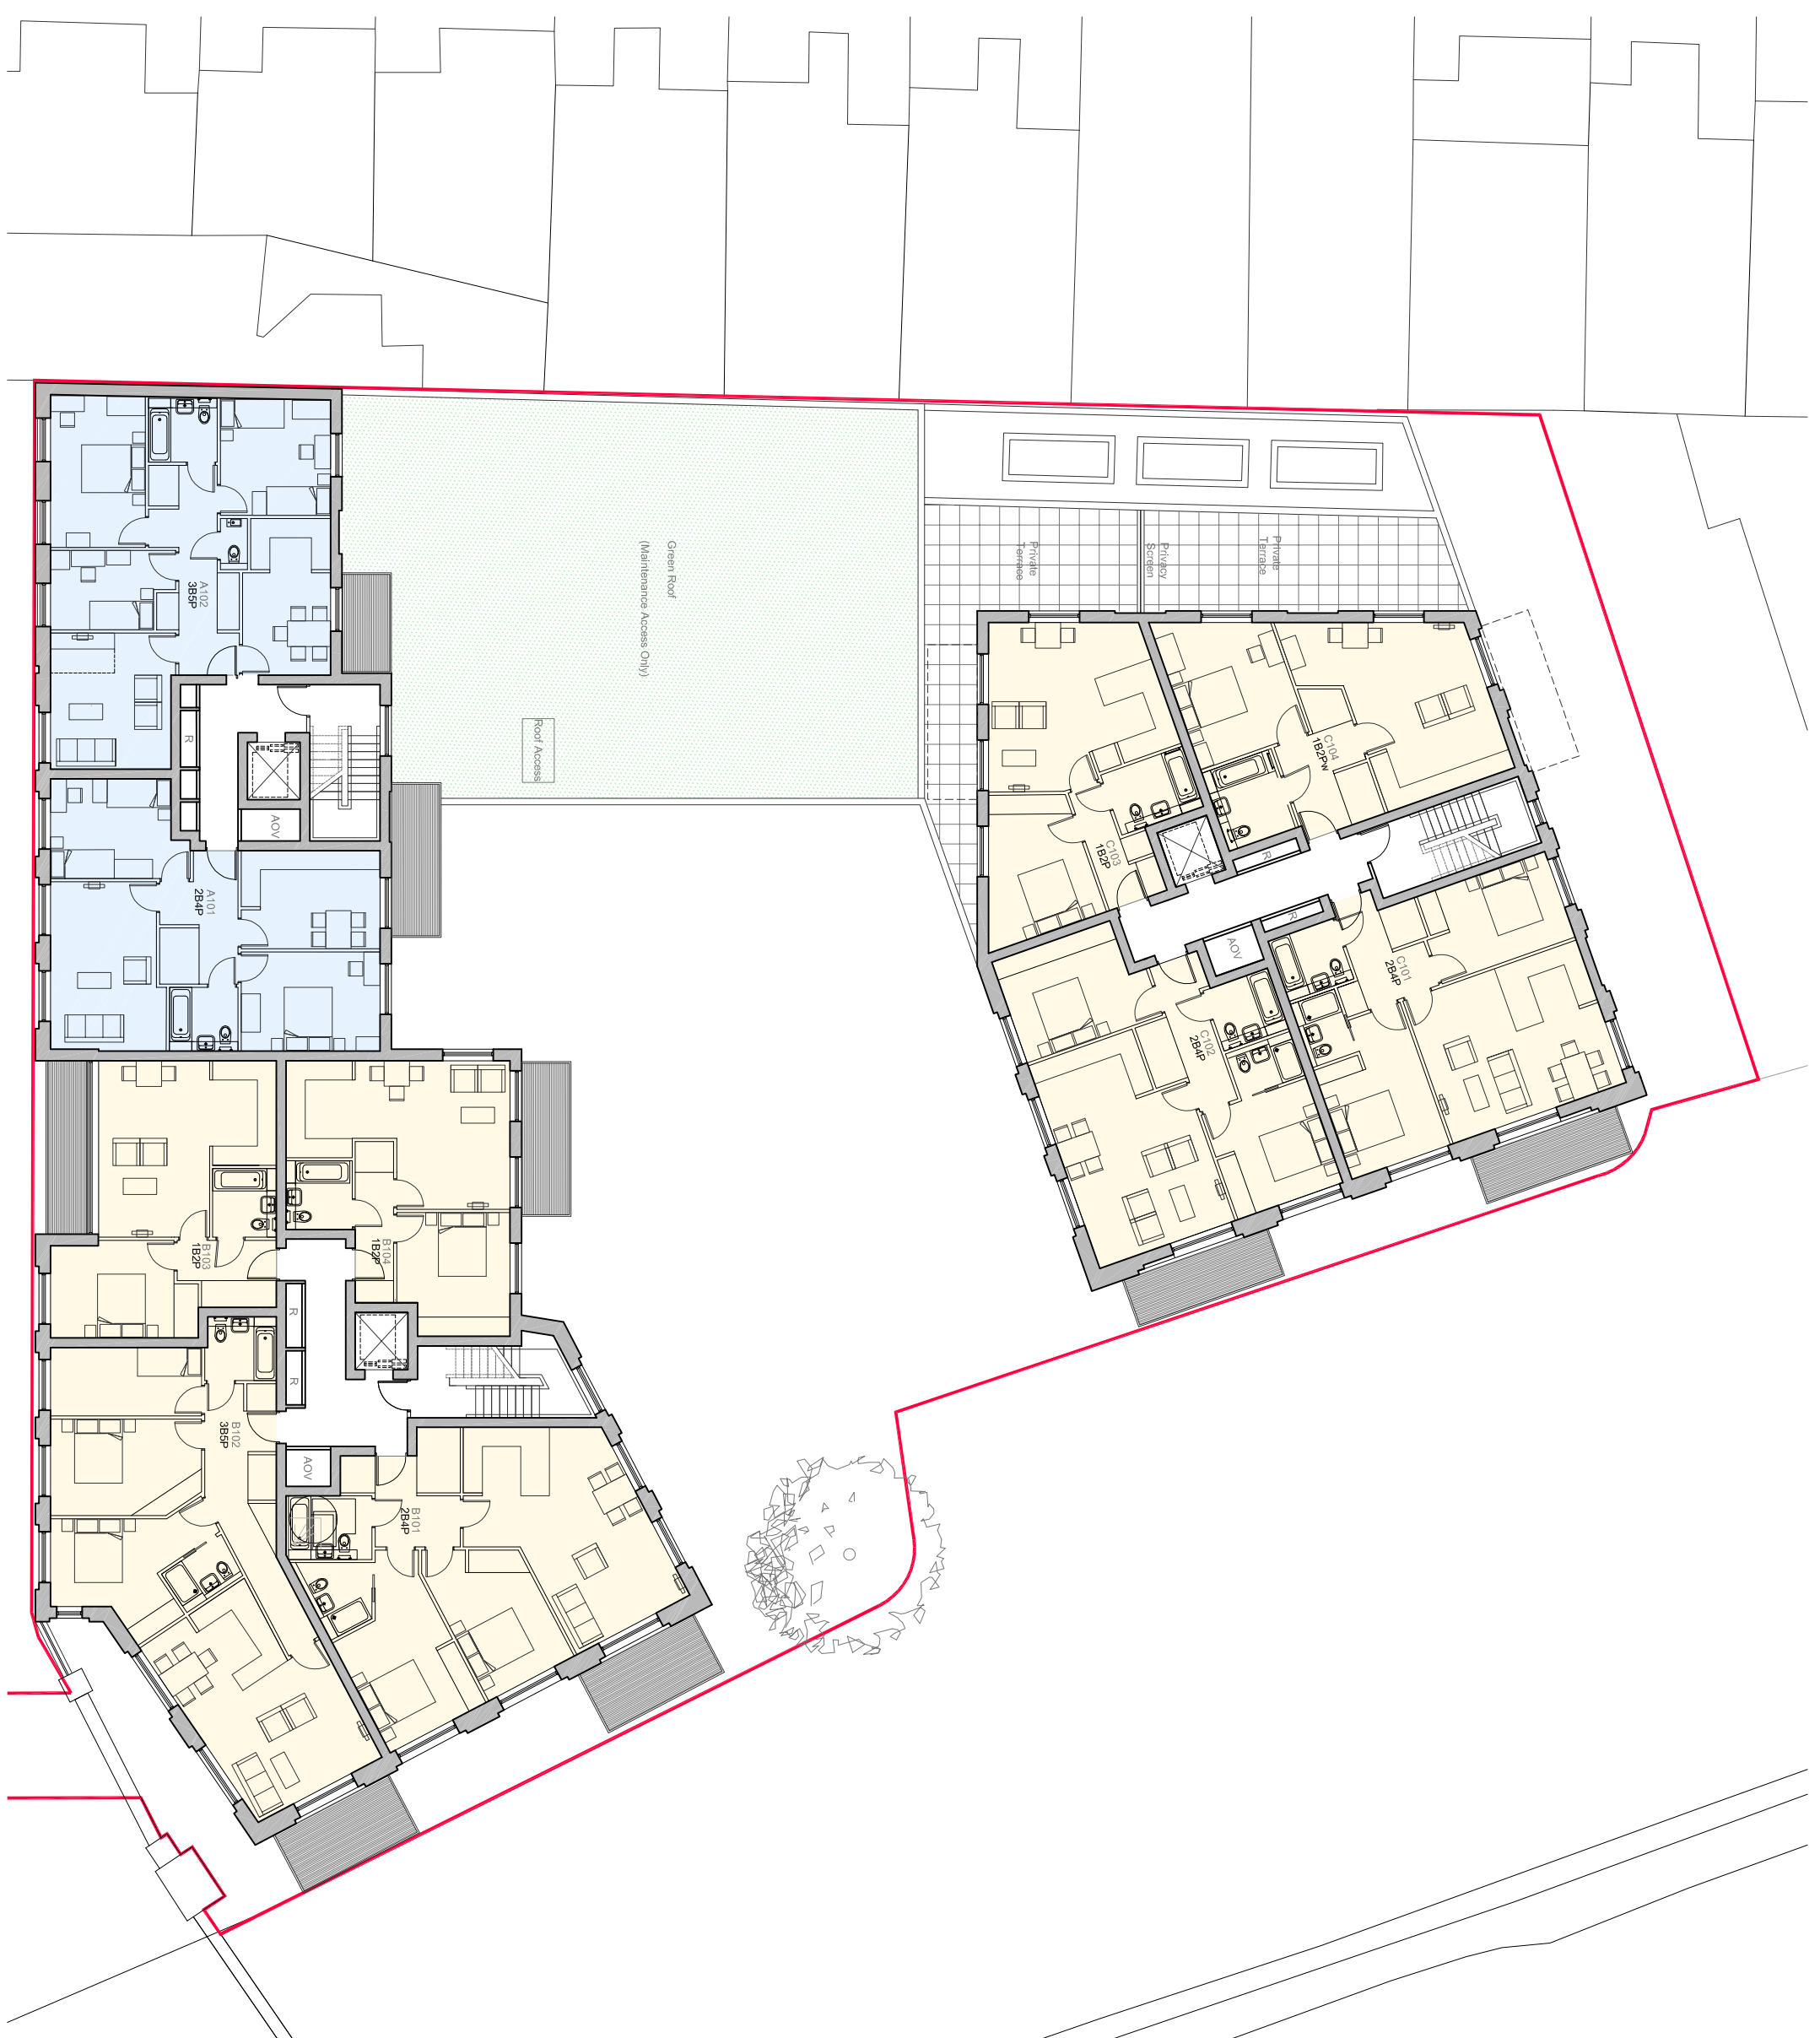







## Notes

- General:
1. Do not scale from this drawing. All dimensions are millimeters unless otherwise stated.
  2. This drawing is for information purposes only. Any dimensions and levels data are indicative only and subject to detailed structural and architectural design.
  3. Copyright Tranter Mohan Architects Ltd. This drawing not to be re-produced without the permission of the architect.
  4. All areas and sizes are approximate only. Based on Ordnance Survey data only and subject to measured survey.

## Tenure

- Affordable
- Private

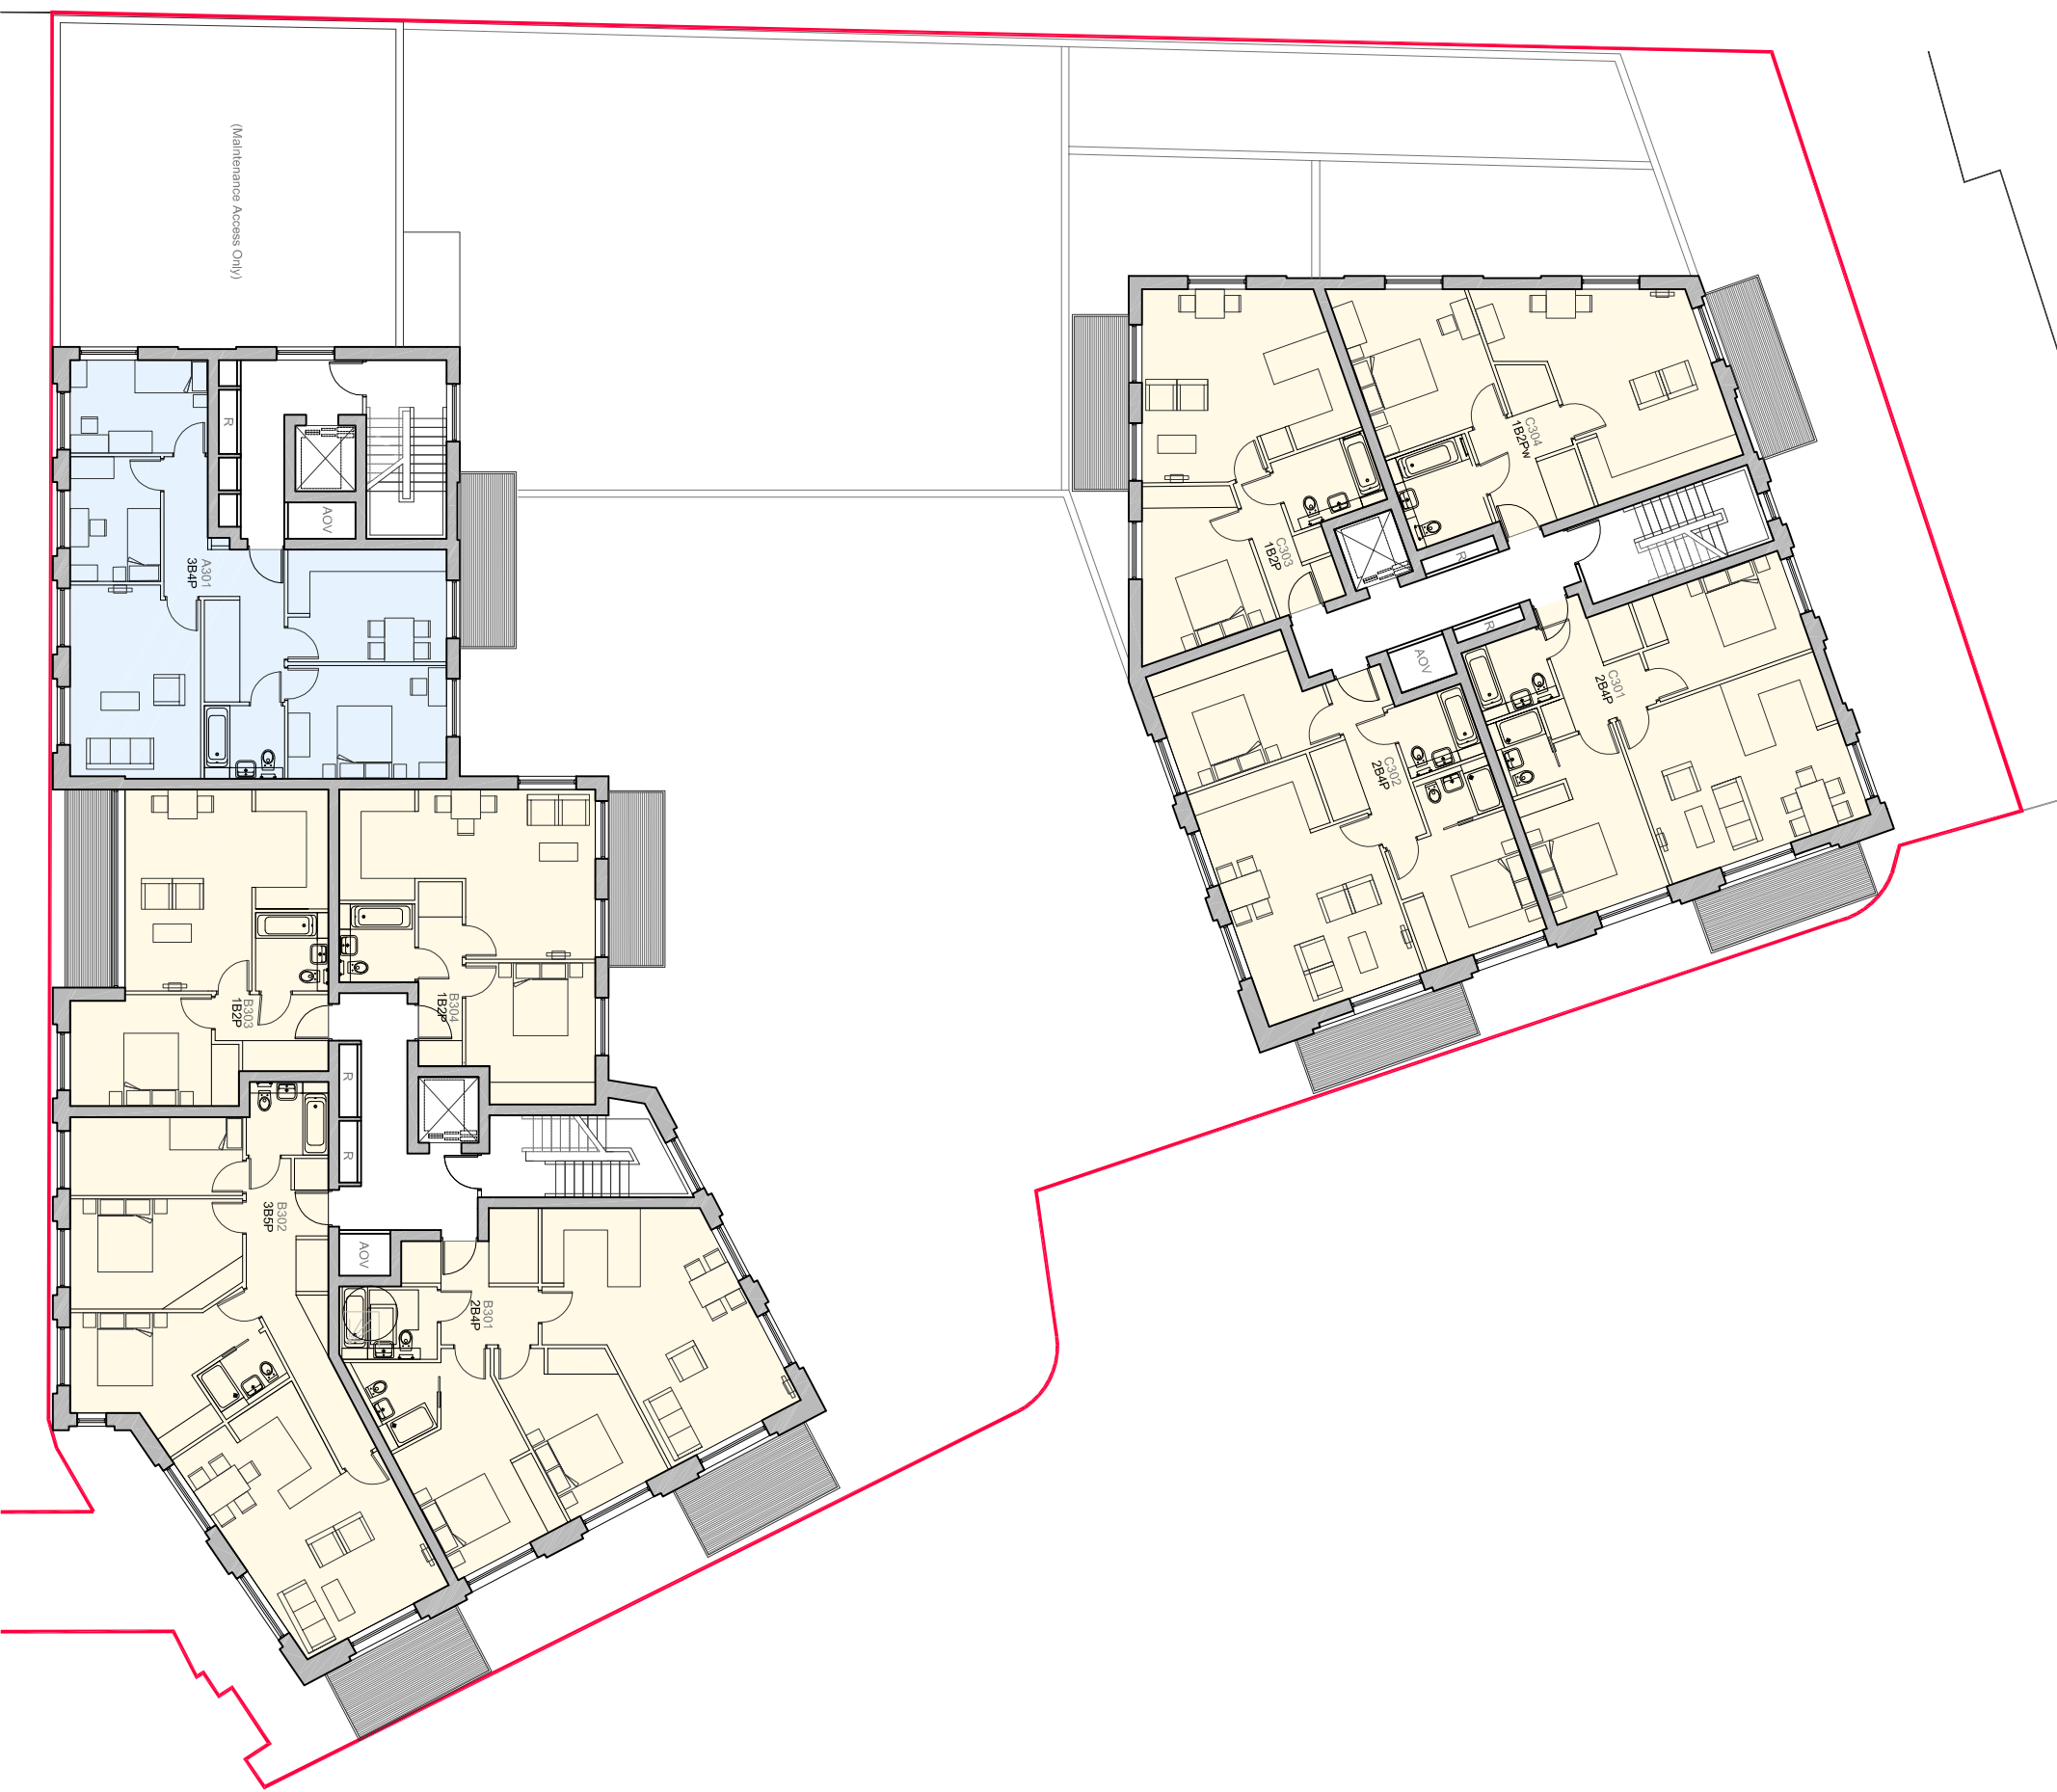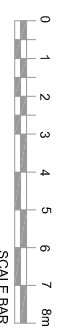

FBI B302 layout amended ML 26/04/17 P2  
 Window openings amended ML 26/04/17 P2  
 PLANNING APPLICATION/ISSUE ML 24/02/17 P1  
 Notes CHM Date Rev

**TM Architects**

Studio G05 Screenworks 22 Highbury Grove  
 London N5 2EF / T: 020 36671508

**Bangor Wharf**  
 London NW1 0QS

**Proposed**  
**Third Floor Plan**

Scale : 1:100 @ A1: 1:200 @ A3

Job Ref Dwg No Rev

**194 / PL08 / P2**



## Notes

General:

1. Do not scale from this drawing. All dimensions are millimeters unless otherwise stated.
2. This drawing is for information purposes only. Any dimensions and levels data are indicative only and subject to detailed structural and architectural design.
3. Copyright Tranter Mohan Architects Ltd. This drawing not to be re-produced without the permission of the architect.
4. All areas and sizes are approximate only. Based on Ordnance Survey data only and subject to measured survey.

## Tenure

- Affordable
- Private

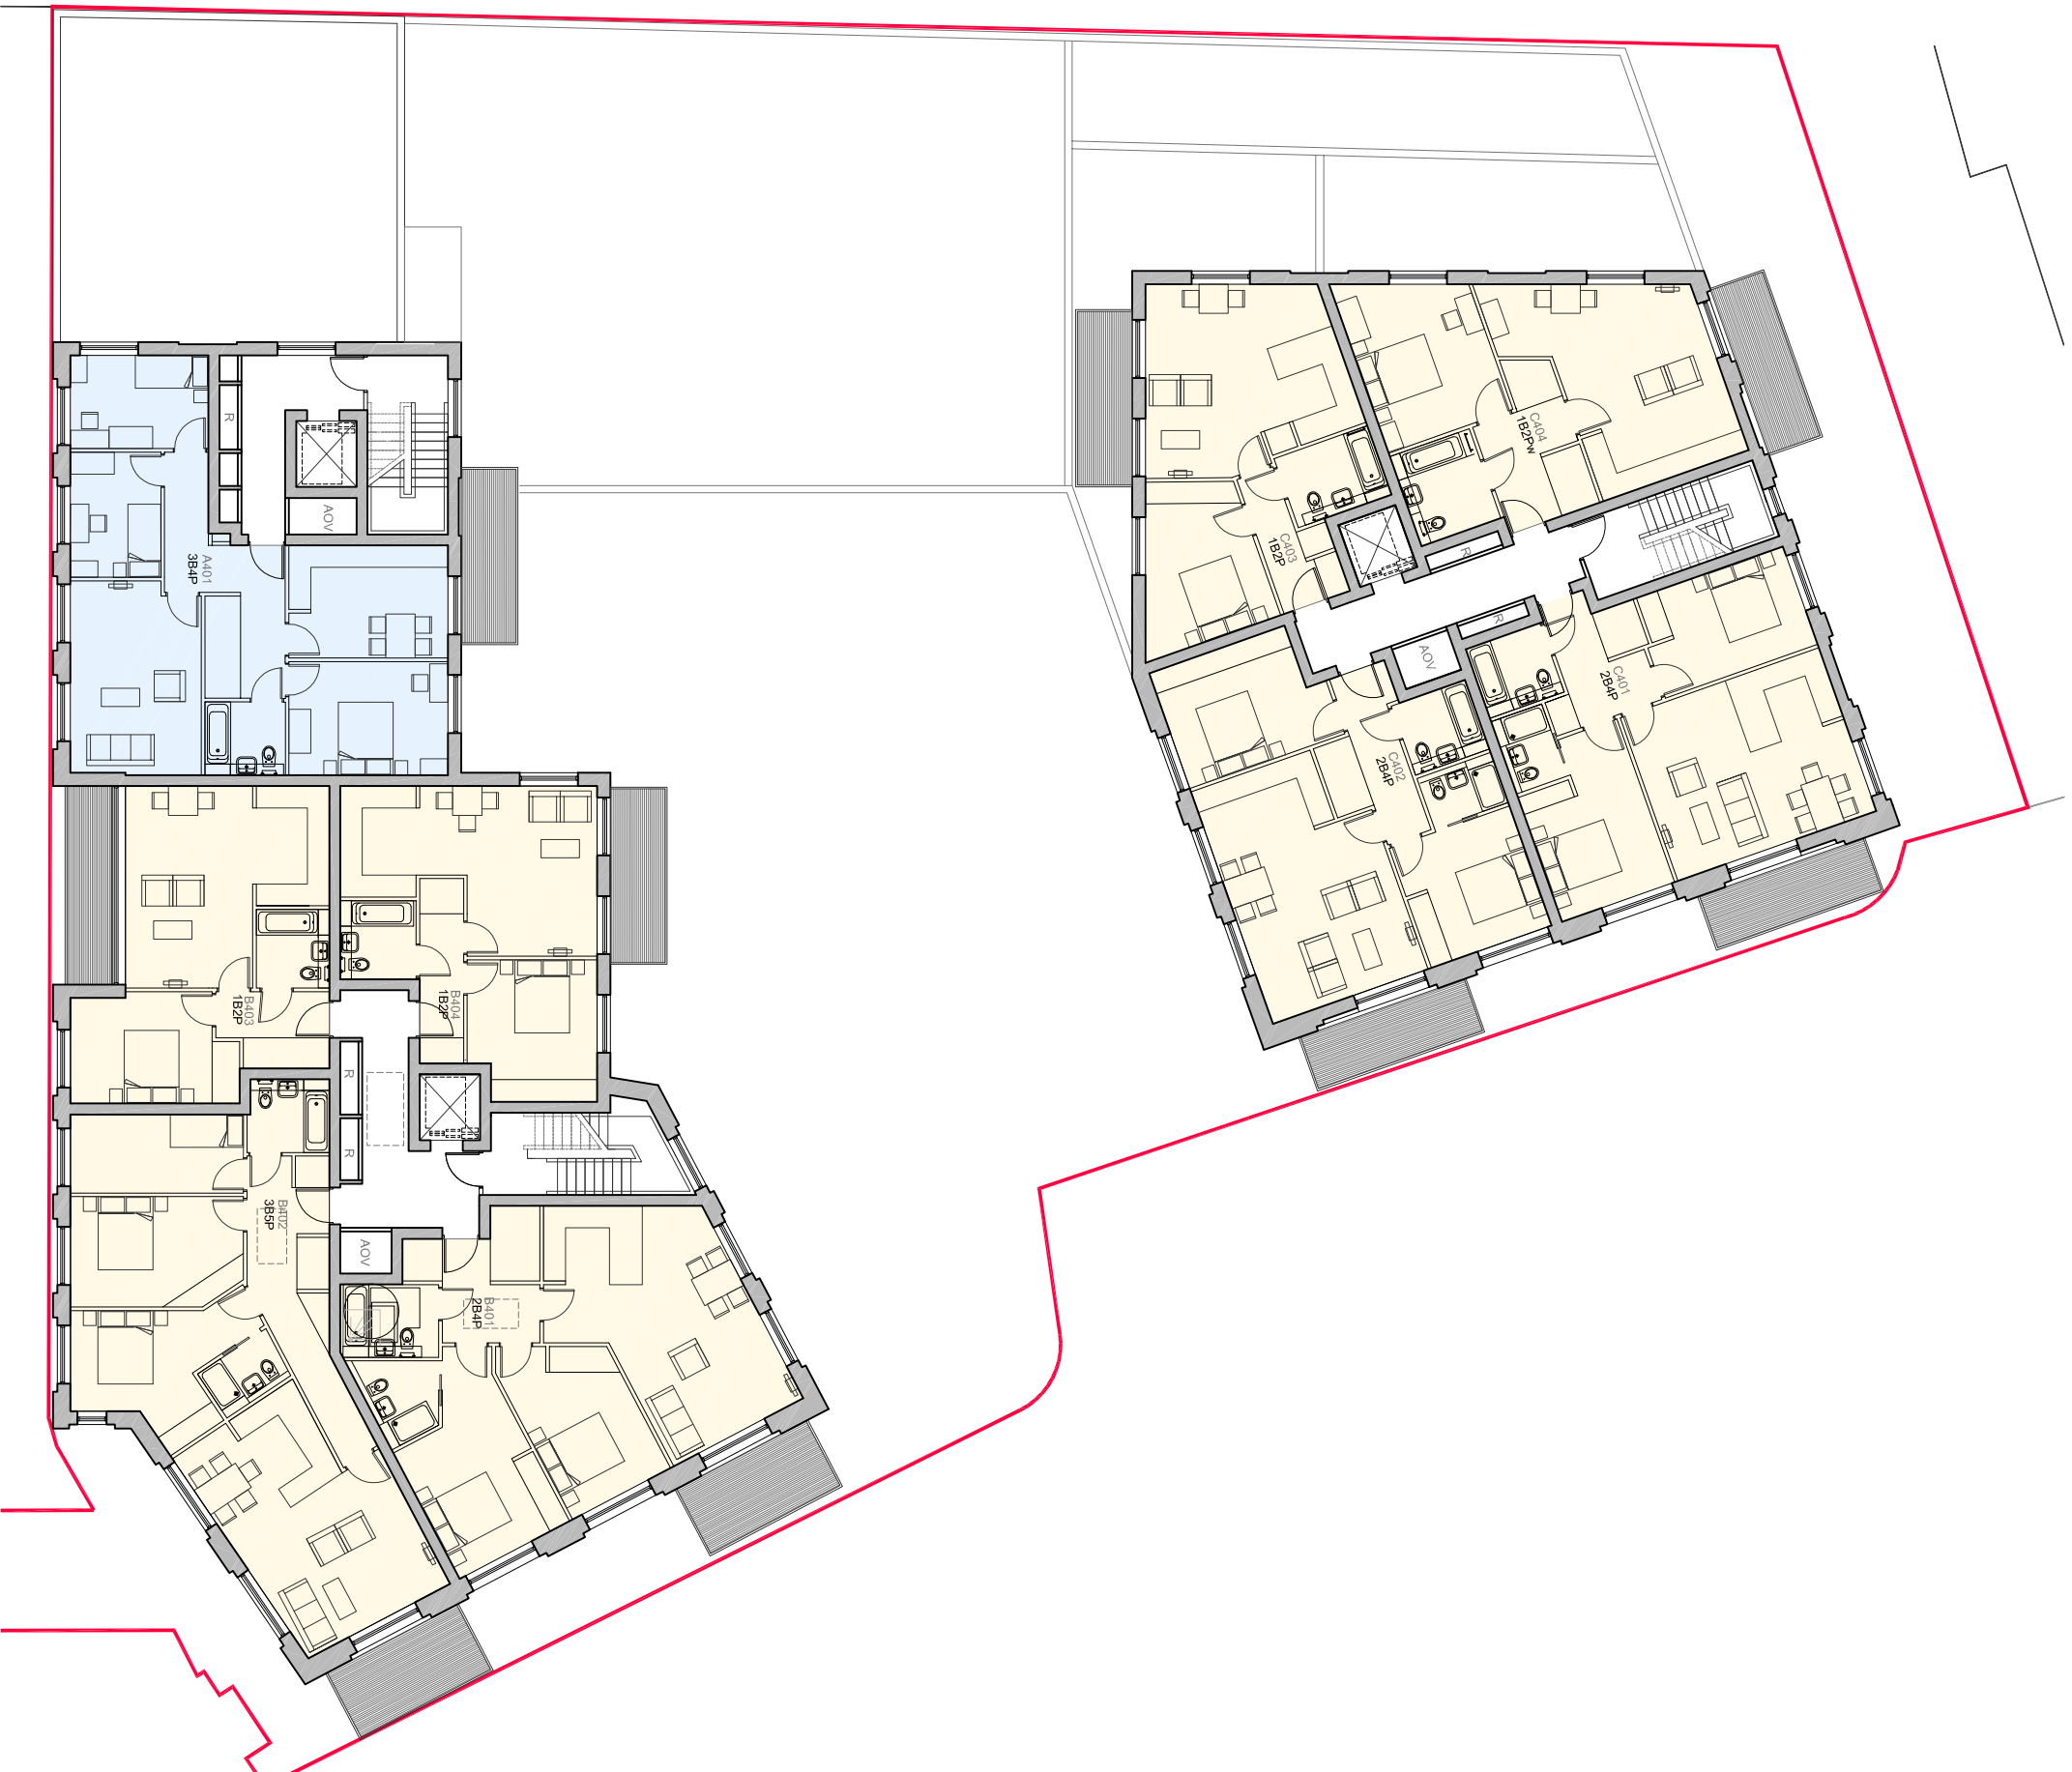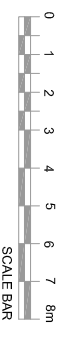

Fit B402 layout amended ML 26/04/17 P2  
 Window openings amended ML 24/02/17 P1  
 PLANNING APPLICATION ISSUE ML 24/02/17 P1  
 Notes CHM DMS Rev

**TM Architects**  
 Studio G05 Screenworks 22 Highbury Grove  
 London N5 2EF / T: 020 36671508

**Bangor Wharf**  
 London NW1 0QS

**Proposed**  
**Fourth Floor Plan**

Scale : 1:100 @ A1: 1:200 @ A3

Job Ref Dwg No Rev



**194 / PL09 / P2**

## Notes

- General:
1. Do not scale from this drawing. All dimensions are millimeters unless otherwise stated.
  2. This drawing is for information purposes only. Any dimensions and levels data are indicative only and subject to detailed structural and architectural design.
  3. Copyright Tranter Mohan Architects Ltd. This drawing not to be re-produced without the permission of the architect.
  4. All areas and sizes are approximate only. Based on Ordnance Survey data only and subject to measured survey.

**Tenure**

Private

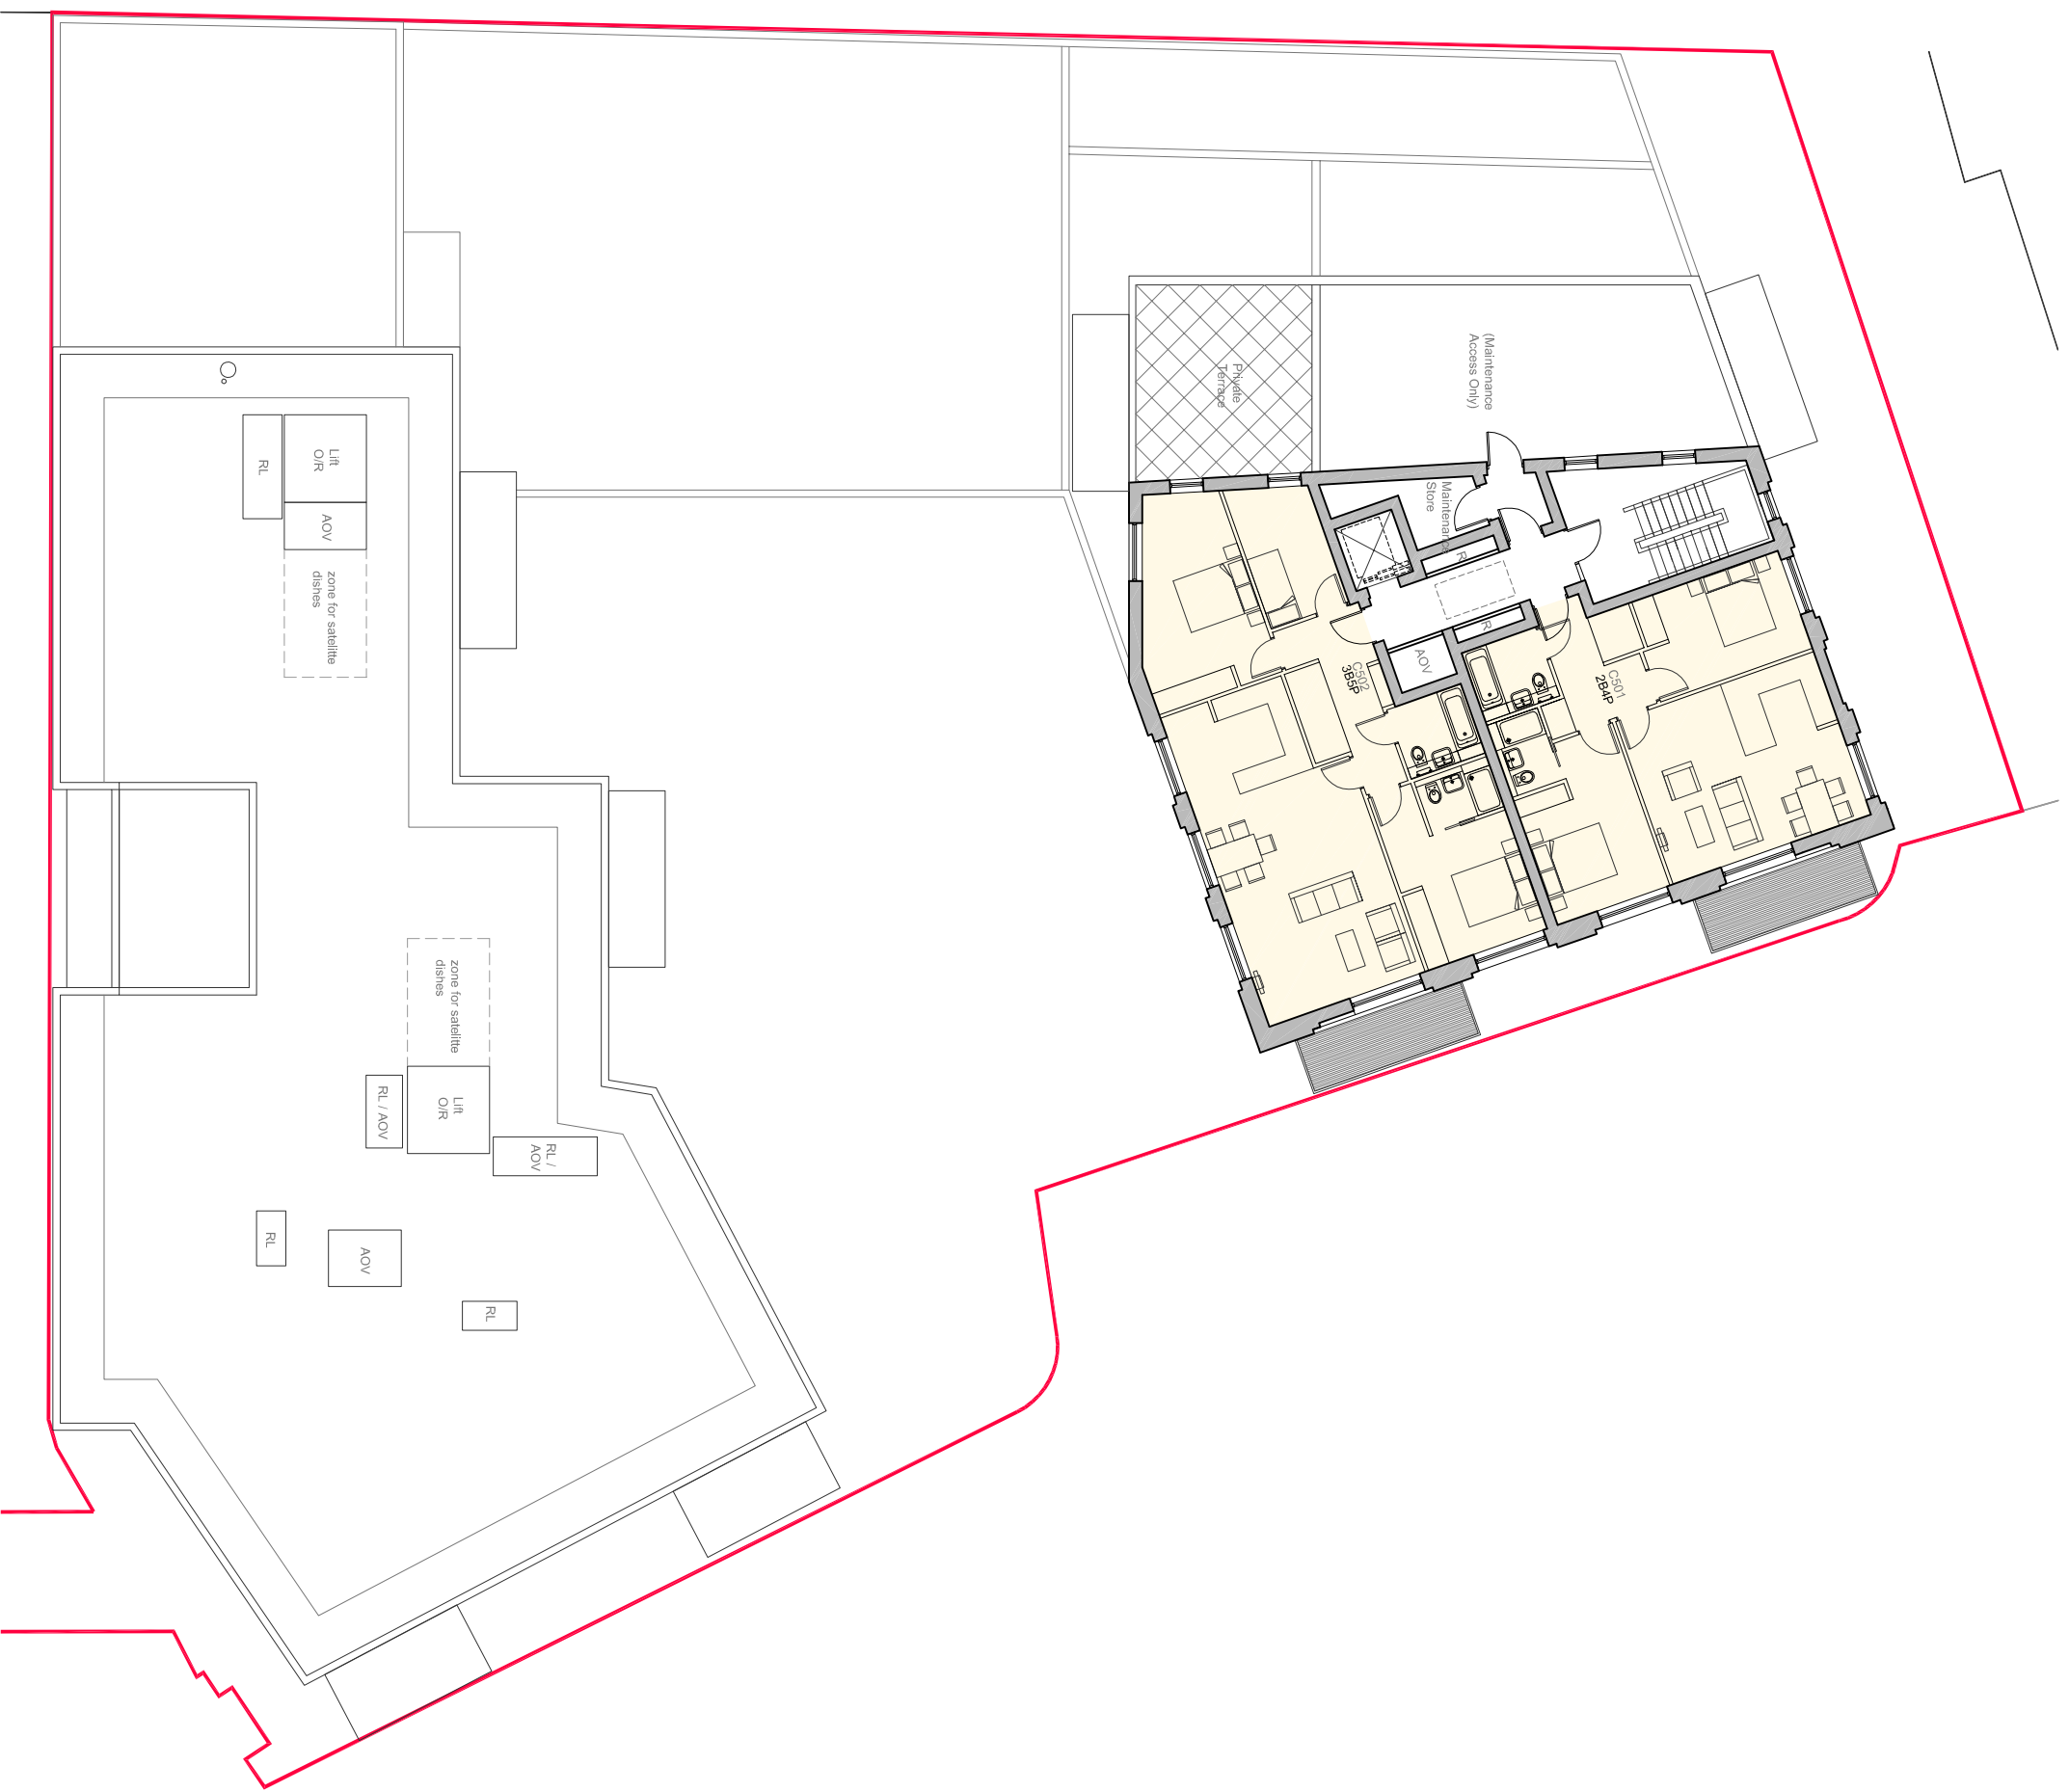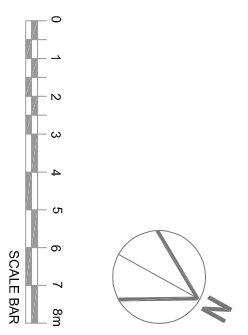

Plan amended to reflect changes to lower floors ML 26/04/17 P2  
 PLANNING APPLICATION ISSUE ML 24/02/17 P1  
 Names: CHM Date: Rev

**TM Architects**  
 Studio G05 Screenworks 22 Highbury  
 Grove London N5 2EF / T: 020 39671508

Bangor Wharf  
 London NW1 0QS

**Proposed  
 Fifth Floor Plan**

Scale : 1:100 @ A1: 1:200 @ A3


Job Ref: DWG No: Rev:  
**194 / PL10 / P2**



## Notes

### General:

1. Do not scale from this drawing. All dimensions are millimeters unless otherwise stated.
2. This drawing is for information purposes only. Any dimensions and levels data are indicative only and subject to detailed structural and architectural design.
3. Copyright Tranter Mohanuss Architects Ltd. This drawing not to be re-produced without the permission of the architect.
4. All areas and sizes are approximate only. Based on Ordnance Survey data only and subject to measured survey.

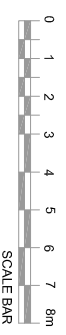

Plan amended to reflect changes to lower floors ML 26/04/17 P2

PLANNING APPLICATION ISSUE ML 24/02/17 P1

Notes CHM Date Rev

**TM Architects**

Studio G05 Screenworks 22 Highbury Grove  
London N5 2EF / T: 020 39671508

**Bangor Wharf**

**London NW1 0QS**

**Proposed Roof Plan**

Scale : 1:100 @ A1: 1:200 @ A3

Job Ref DWG No Rev

**194 / PL11 / P2**